


F18 KEY PLAN
NOT TO SCALE

0	ISSUED FOR CONSTRUCTION	1-28-04
REV.	DESCRIPTION	DATE

ISSUED FOR CONSTRUCTION
1-28-04

CURRENT ISSUE STATUS:

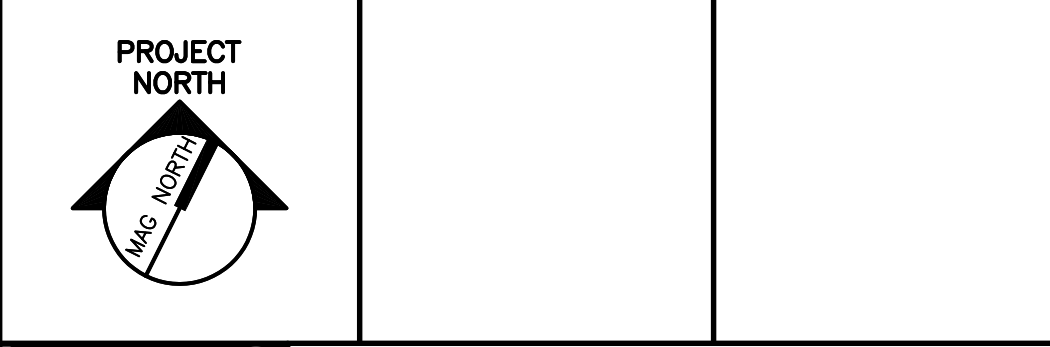

SM
RT

ARCHITECTURE ENGINEERING PLANNING
SMRT
144 Fore Street/P.O. Box 618
Portland, Maine 04104
tel. (207) 772-3846
fax. (207) 772-1070

UNUMPROVIDENT HO-1
2nd FLOOR OFFICE RENOVATIONS
PORTLAND, ME.

PHASE II
REFL. CEIL. DEMOLITION PLAN

SHEET TITLE: 1/8"=1'-0" DATE:

PROJECT MANAGER: JLH GRAPHIC SCALE: 0" 1"

JOB CAP/DRAWN: CEB SHEET No.

A/E OF RECORD: JLH
SMRT CAD FILE: AD102-03100-01
PROJECT No. 03100-01 **AD102**

A1 REFLECTED CEILING DEMOLITION PLAN – PHASE II

1/8"=1'-0"