


**NOTES:**

1. SEE SHEET M-001 FOR LEGEND AND ABBREVIATIONS.
2. ALL EXISTING DUCT HANGERS SHALL REMAIN FOR FUTURE USE.

**KEYED NOTES:**

- ① MITCO VALVE. REMOVE AND STORE AT UNUMPROVIDENT'S DIRECTION.
- ② EXISTING HOT DECK IS INACTIVE.
- ③ REMOVE DOMESTIC CW SUPPLY & SANITARY BRANCHES SERVING DRINKING FOUNTAIN TO WITHIN 12" OF MAINS. CAP AND SEAL PIPING.

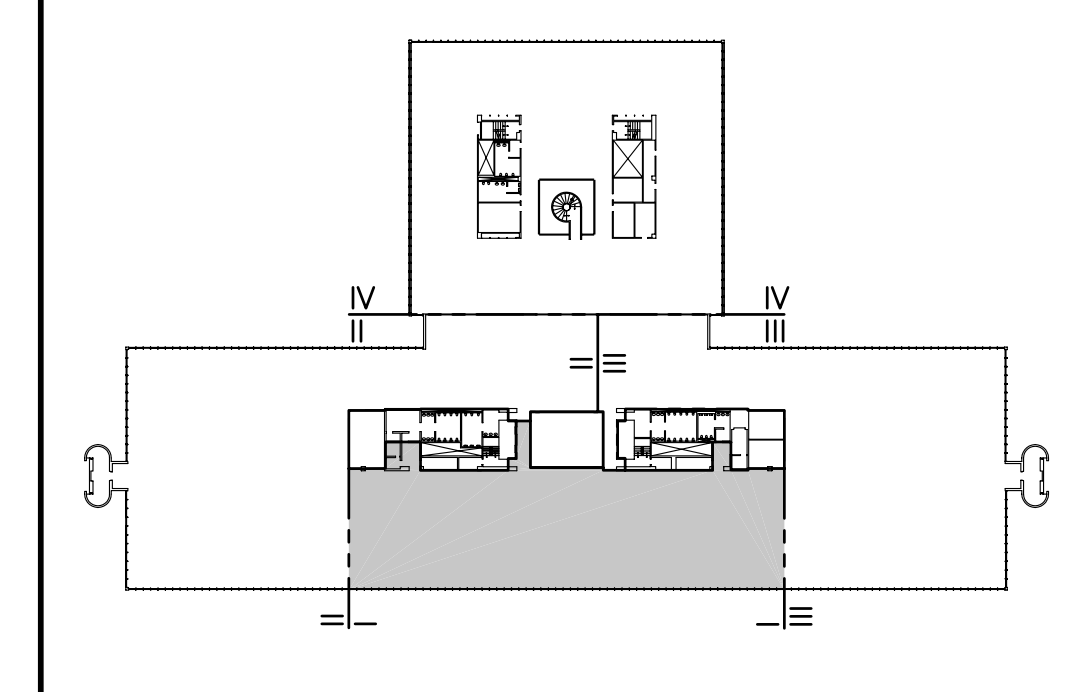

**F18 KEY PLAN**  
NOT TO SCALE

0	ISSUED FOR CONSTRUCTION	1-28-04
REV.	DESCRIPTION	DATE

**ISSUED FOR CONSTRUCTION**  
1-28-04

CURRENT ISSUE STATUS:



**SM RT** ARCHITECTURE ENGINEERING PLANNING  
 SMRT  
 144 Fore Street/P.O. Box 618  
 Portland, Maine 04104  
 tel. (207) 772-3846  
 fax. (207) 772-1070

**UNUMPROVIDENT HO-1**  
2nd FLOOR OFFICE RENOVATIONS  
 PORTLAND, ME.

**PHASE I**  
DEMOLITION PLAN

SHEET TITLE:	1/8"=1'-0"	DATE:	1-28-04
PROJECT MANAGER:	JLH	GRAPHIC SCALE:	0" 1"
JOB CAP/DRAWN:	CEB/CAH		
A/E OF RECORD:	LPA	SHEET No.	
SMRT CAD FILE:	MD101-03100-01		
PROJECT No.	03100-01		