



**NOTES**

1. SEE GENERAL DEMOLITION NOTES ON AD101.
2. REMOVE AND RE-INSTALL SPEAKERS, AUDIO/VISUAL EQUIPMENT AND OTHER CEILING-MOUNTED DEVICES - SEE ELECTRICAL AND SYSTEMS DRAWINGS.

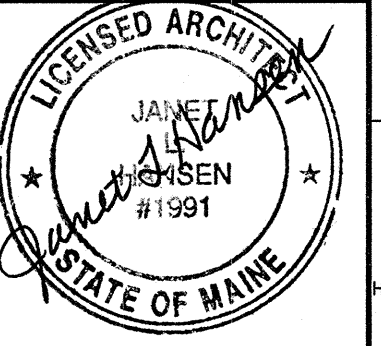

ARCHITECTURE ENGINEERING PLANNING  
 SMRT  
 144 Fore Street/P.O. Box 618  
 Portland, Maine 04104  
 tel. (207) 772-3846  
 fax. (207) 772-1070

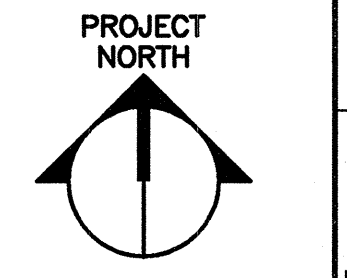


PROJECT TITLE:  
**UNUMPROVIDENT CORPORATION  
 HO-1 BEACON PHASE II**  
 PORTLAND, MAINE

CURRENT ISSUE STATUS:  
**ISSUED FOR CONSTRUCTION  
 8-18-2004**

REV	DESCRIPTION	DATE
0	ISSUED FOR CONSTRUCTION	8-16-04

GRAPHIC SCALE:  

 SCALE: 1/4"=1'-0"  
 PROJECT MANAGER: JLH  
 JC/DRAWN BY: CEB  
 A/E OF RECORD: JLH  
 CAD FILE: AD102-04054  
 PROJECT NO: 04054-00  
 DATE:  
 SHEET TITLE:

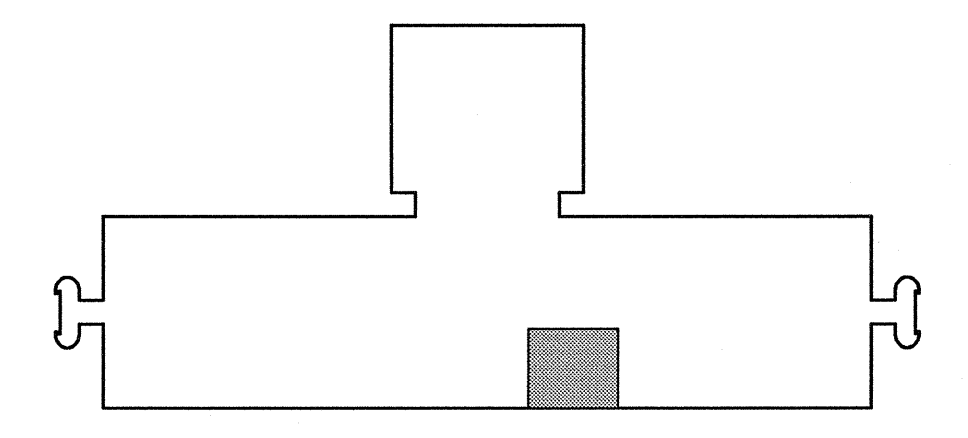

**DEMOLITION  
 CEILING PLAN  
 1-ROOMS**

SHEET No.  
**AD102**

**A1 1-ROOMS DEMOLITION PLAN (ALTERNATE BID)**

1/4"=1'-0"

**A14 KEYPLAN**

NOT TO SCALE