



NOTE:
 1. SEE SHEET E-001 FOR LEGEND AND GENERAL NOTES.

KEYED NOTE:
 (1) EXISTING FIRE ALARM NOTIFICATION DEVICES TO REMAIN. REMOVE EXISTING WIRING AND RE-WIRE DEVICES WITH UL LISTED FIRE ALARM MC CABLE.

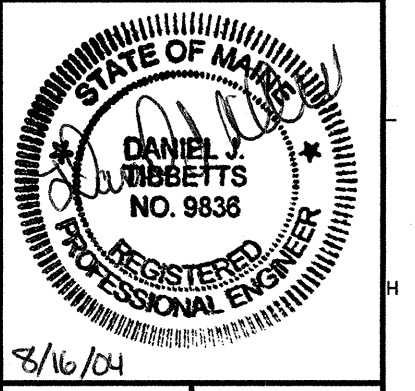

ARCHITECTURE ENGINEERING PLANNING
 SMT
 144 Fore Street, P.O. Box 618
 Portland, Maine 04104
 Tel: (207) 772-3846
 Fax: (207) 772-1070

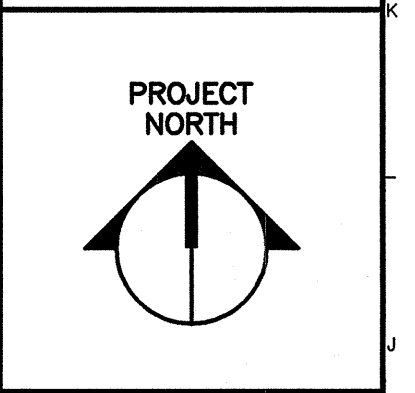


PROJECT TITLE:
**UNUMPROVIDENT CORPORATION
 HO-1 BEACON PHASE II**
 PORTLAND, MAINE

CURRENT ISSUE STATUS:
**ISSUED FOR CONSTRUCTION
 8-16-2004**

REV	DESCRIPTION	DATE
0	ISSUED FOR CONSTRUCTION	8-16-04

GRAPHIC SCALE:

SCALE: 1/4"=1'-0"
 PROJECT MANAGER: JLH
 JC/DRAWN BY: BHG
 A/E OF RECORD: DJT
 CAD FILE: EY102-04054
 PROJECT NO: 04054-00
 DATE:
 SHEET TITLE:
**SYSTEMS PLAN
 I-ROOMS**

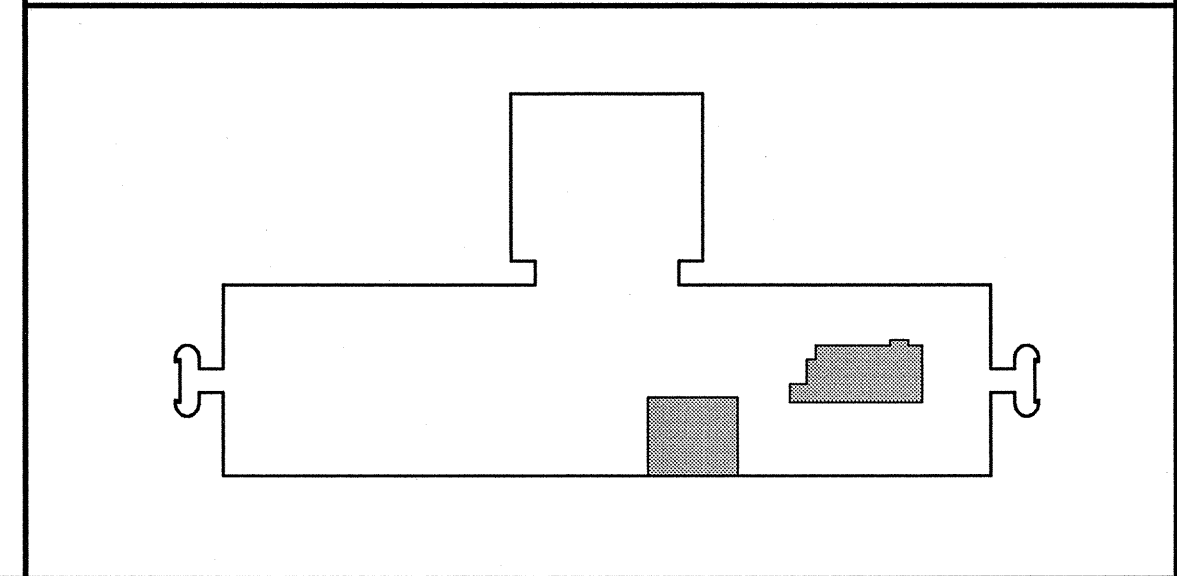

A1 I-ROOMS SYSTEM PLAN
 1/4"=1'-0"

A14 KEYPLAN
 NOT TO SCALE

SHEET No.
EY102