

H:\MASTER PROJ FILES\UNUM 201410 WORKING FILES\02 ARCHITECTURAL\UNUM CAD\SHEETS\A601 UNUM HOI-FINISH SCHEDULE.DWG

ROOM SIGNAGE SCHEDULE						
Room #	Room Name	Sign Text	Unum Tag	Sign Type	Sign ID	Notes:
Basement						
B011A	Training	Training	BC-96	E.3		
B011B	Storage	Storage	BC-ST	G.2		
B011C	Web Ex	WebEx	BC-WE	G.2		
1st Floor						
Stair A						
Stair D						
112	Elev Lobby	Freight Elevator	1E-EL3	G.2		
112	Elev Lobby	Freight Elevator	1E-EL3	G.2		
113	Janitor	Janitor Closet	1E-JR	G.2		
118	Tele	Telephone	1E-TE	G.2		
119	Women	Women	1E-WM	E.2		
Stair E						
122	Int. Room	Meeting Room	1E-42	E.3		
123	Int. Room	Meeting Room	1E-41	E.3		
125	Security	Security	1D-99	E.3		
126	Meeting Room	Meeting Room	1D-1P	E.3		
Stair D						
129	Men	Men	1D-MN	E.2		
130	Tele	Telephone	1D-TE	G.2		
141	Meeting Room	Meeting Room	1H-2H	E.3		
141A	Web Ex	WebEx	1H-WE1	G.2		
141B	Web Ex	WebEx	1H-WE2	G.2		
142	Meeting Room	Meeting Room	1H-1H	E.3		
143	Elec. Room	Electrical	1H-ECR	G.2		
146	Credit Union	Credit Union	1H-CU	E.3		
148	Meeting Room	Meeting Room	1D-1D	E.3		
149	Meeting Room	Meeting Room	1H-1C	E.3		
147	Meeting Room	Meeting Room	1H-1B	E.3		
179	Security Annex	Security	1D-1N	E.3		
179A	Storage Closet	Storage	1D-SC	G.2		
1608	ATM	ATM	1A-ATM	E.3		
2nd Floor						
Stair A						
Stair D						
210	Elev Lobby	Freight Elevator	2E-EL3	G.2		
211	Janitor	Janitor Closet	2E-JC	G.2		
213	Women	Women	2E-WM	E.2		
Stair C						
216	Tele	Telephone	2E-TE	G.2		
221	Men	Men	2D-MN	E.2		
225	Tele	Telephone	2D-TE	G.2		
Stair B						
Stair A						
Stair D						
310	Elev Lobby	Freight Elevator	3E-EL3	G.2		
311	Janitor	Janitor Closet	3E-JC	G.2		
313	Women	Women	3E-WM	E.2		
Stair C						
316	Tele	Telephone	3E-TE	G.2		
321	Men	Men	3D-MN	E.2		
325	Tele	Telephone	3D-TE	G.2		
Stair B						

ADDITIONAL SIGNAGE SCHEDULE			
Room Name	Sign Type	Notes:	
Stair			
Stair A	Stair Signage	All Levels	
Stair B	Stair Signage	All Levels	
Stair D	Stair Signage	All Levels	
Stair E	Stair Signage	All Levels	
Elevator Lobby		Levels 1, 2, 3 @ Main Elevator Lobbye (2 each level)	

FINISH SCHEDULE


Room #	Room Name	UNUM Tag	Walls				Chair Rail	Floor	Base	Ceiling	Notes:
			N	S	E	W					
BASEMENT											
B011	Corridor		P	P	P	P		CPT-1	RB	ACT	
B011A	Training	BC-99	P	P	P	P		CPT-1	RB	ACT	
B011B	Storage	BC-ST	P	P	P	P		CPT-1	RB	ACT	
B011C	Web Ex	BC-WE	P	P	P	P		CPT-1	RB	ACT	
B00D	Stair D	BE-ST2	P	P	P	P		RT	RB-1	GWB	
B00E	Stair E	BE-ST3	P	P	P	P		RT	RB-1	GWB	
FIRST FLOOR											
107A	Corridor		P	P	-	P	EXIST	EXIST CPT	EXIST WD-1	ACT	See plans/elevations/rcps for locations of finishes (corridor only)
112	Elev Lobby	1E-EVL2	EXIST	EXIST	EXIST	EXIST		EXIST CT	-	ACT	
113	Janitor	1E-JI	EXIST	EXIST	EXIST	EXIST		SC	-	-	
118	Tele	1E-TE	P	P	P	P		SC	RB-1	-	
119	Women	1E-WM	EXIST	EXIST	EXIST	EXIST		EXIST	EXIST/RB-2	ACT	
	Stair E	1E-STC	P	P	P	P		RT	RB-1	ACT/EXP/GWB	
120	Large Meeting	1E-1F	-	-	-	P		-	-	-	Patch/paint around new door only - match existing
121	Elev Lobby	1E-EVL	P	P	ST-1	-		EXIST	RB-2	ACT	Specialty Finish around elevator bank
122	Int. Room	1E-42	P	P	P	P		EXIST CPT	RB	ACT	
123	Int. Room	1E-41	P	P	P	P		EXIST CPT	RB	ACT	
124	Lobby		P	P	P	P		EXIST/CPT-4	RB-2	ACT	Round area Rug: CPT5, centered within space. Coord with floor electrical
125	Security	1D-99	P	P	P	P		CPT-1/MAT	RB	ACT	
126	Meeting Room	1D-1P	P	P	P	P	EXIST	CPT-1	RB	ACT	
127	Elev Lobby	1D-EVL	P	P	-	ST-1		EXIST	RB-2	ACT	Specialty Finish around elevator bank
	Stair D	1D-STB	P	P	P	P		RT	RB-1	ACT/EXP/GWB	
129	Men	1D-MN	EXIST	EXIST	EXIST	EXIST		EXIST	EXIST/RB-2	ACT	
130	Tele	1D-TE	P	P	P	P		EXIST	RB-1	-	
135	Open Office-North	1C-01	-	-	P	-		EXIST CPT	EXIST RB	ACT	Paint, Base, and ceiling at areas shown on plans / elevations only
135	Open Office-South	1H-01	P	-	P	-		EXIST CPT	EXIST RB	ACT	Paint, Base, and ceiling at areas shown on plans / elevations only
136	Stair B	1G-STA	-	-	-	-		-	-	-	PAINT AT NEW HANDRAILS ONLY
141	Meeting Room	1H-2H	P	P	P	P	WD-2	CPT-1	RB	ACT	
141A	Web Ex	1H-WE2	P	P	P	P		CPT-1	RB	ACT	
141B	Web Ex	1H-WE2	P	P	P	P		CPT-1	RB	ACT	
142	Meeting Room	1H-1H	P	P	P	P	EXIST	CPT-1	RB	ACT	
143	Elec. Room	1H-ECR	P	P	P	P		EXIST C	EXIST	ACT	
143A	Elevator Room	1H-EVR	P	P	P	P		EXIST C	EXIST	ACT	
144	Entry Lobby							CPT-4	RB-2	Exist	
144A	Corridor		P	P	P	P		CPT-1	RB	ACT	
144B	Corridor		P	P	P	P		CPT-4	RB-2	Exist	
145	Vestibule	1H-V1	-	-	-	-		EXIST	Exist	Exist	Sprinkler Install Only - Repair/Replace damaged ACT
145A	Lower Lobby		P	P	P	P		EXIST/CPT-2,3,4	SEE A502	Exist/ACT	EXISTING STONE FLOORING TO REMAIN
146	Credit Union	1H-CU	P	P	P	P		CPT-1	RB	ACT	
147	Meeting Room	1H-1B	P	P	P	P	Exist	CPT-1	RB	ACT	
148	Meeting Room	1H-1D	P	P	P	P	WD-2	CPT-1	RB	ACT	
149	Meeting Room	1H-1C	P	P	P	P	WD-2	CPT-1	RB	ACT	
	Stair A	1J-STD	-	-	-	-		-	-	-	PAINT AT NEW HANDRAILS ONLY
1608	ATM	1A-ATM	P	P	P	P		CPT-4	RB-2	ACT	
179	Security Annex	1A-SA	P	P	P	P		CPT-1/MAT	RB	ACT	
179A	Security Closet	1A-SC	P	P	P	P		CPT-1	RB	ACT	
SECOND FLOOR											
	Stair A		-	-	-	-		-	-	-	PAINT AT NEW HANDRAILS ONLY
201	Open Office		P	P	EXIST	EXIST		EXIST	RB	ACT	PATCH/REPAIR ALL FINISHES AS NEEDED TO MATCH EXISTING
202	Open Office		P	P	EXIST	EXIST		EXIST	RB	ACT	PATCH/REPAIR ALL FINISHES AS NEEDED TO MATCH EXISTING
	Stair B		-	-	-	-		-	-	-	PAINT AT NEW HANDRAILS ONLY
210	Elev Lobby	2E-EVL2	P	P	P	P		SC	RB-1	ACT	
211	Janitor	2E-JA	P	P	P	P		SC	RB-1	-	
213	Women	2E-WM	EXIST	EXIST	EXIST	EXIST		EXIST	EXIST	ACT	
214	Elev Lobby	2E-EVL	P	P	P	P		EXIST	RB-2	ACT	
	Stair E	2E-ST3	P	P	P	P		RT	RB-1	ACT/EXP/GWB	
216	Tele	2E-TE	P	P	P	P		ETR	RB-1	-	
220	Elev Lobby	2D-EVL	P	P	P	P		EXIST CPT	RB-2	ACT	
221	Men	2D-MN	EXIST	EXIST	EXIST	EXIST		ETR	EXIST	ACT	
225	Tele	2D-TE	P	P	P	P		EXIST	RB	-	
	Stair D	2D-ST2	P	P	P	P		RT	RB	ACT/EXP/GWB	
260	Open Office		-	P	-	-		EXIST	RB	ACT	PAINT/BASE TO MATCH SURROUNDING AT NEW WING WALLS ONLY
261	Open Office		-	P	-	-		EXIST	RB	ACT	PAINT/BASE TO MATCH SURROUNDING AT NEW WING WALLS ONLY
THIRD FLOOR											
	Stair A		-	-	-	-		-	-	-	PAINT AT NEW HANDRAILS ONLY
301	Open Office		P	P	EXIST	EXIST		EXIST	RB	ACT	PATCH/REPAIR ALL FINISHES AS NEEDED TO MATCH EXISTING
302	Open Office		P	P	EXIST	EXIST		EXIST	RB	ACT	PATCH/REPAIR ALL FINISHES AS NEEDED TO MATCH EXISTING
	Stair B		-	-	-	-		-	-	-	PAINT AT NEW HANDRAILS ONLY
310	Elev Lobby	3E-EVL2	P	P	P	P		SC	RB-1	ACT	
311	Janitor	3E-JA	P	P	P	P		SC	RB-1	-	
313	Women	3E-WM	EXIST	EXIST	EXIST	EXIST		EXIST	EXIST	ACT	
314	Elev Lobby	3E-EVL	P	P	P	P		EXIST CPT	RB-2	ACT	
	Stair E	3E-ST3	P	P	P	P		RT	RB-1	ACT/EXP/GWB	
316	Tele	3E-TE	P	P	P	P		EXIST	RB-1	-	
320	Elev Lobby	2D-EVL	P	P	P	P		CPT	RB-2	ACT	
321	Men	2D-MN	EXIST	EXIST	EXIST	EXIST		EXIST	EXIST	ACT	
325	Tele	2D-TE	P	P	P	P		EXIST	RB-1	-	
	Stair D	2D-ST2	P	P	P	P		RT	RB	ACT/EXP/GWB	
360	Open Office		-	P	-	-		EXIST CPT	RB	ACT	PAINT/BASE TO MATCH SURROUNDING AT NEW WING WALLS ONLY
361	Open Office		-	P	-	-		EXIST CPT	RB	ACT	PAINT/BASE TO MATCH SURROUNDING AT NEW WING WALLS ONLY

KEY NOTES:

1 SEE RCP FOR CEILING TYPES

ABBREVIATIONS:

ACT	ACOUSTIC CEILING	EP	EPOXY PAINT	RB	RUBBER BASE	VCT	VINYL COMPOSITION TILE
AST	ANTI-STATIC TILE	EXIST	EXISTING	RT	RUBBER TILE	VB	VINYL BASE
CPT	CARPET	P	PAINT	SC	SEALED CONCRETE	WD	WOOD
CT	CERAMIC TILE	FLAM	FLAME RESISTANT LAMINATE	MAT	FLOOR MAT	WP	WALL PROTECTION

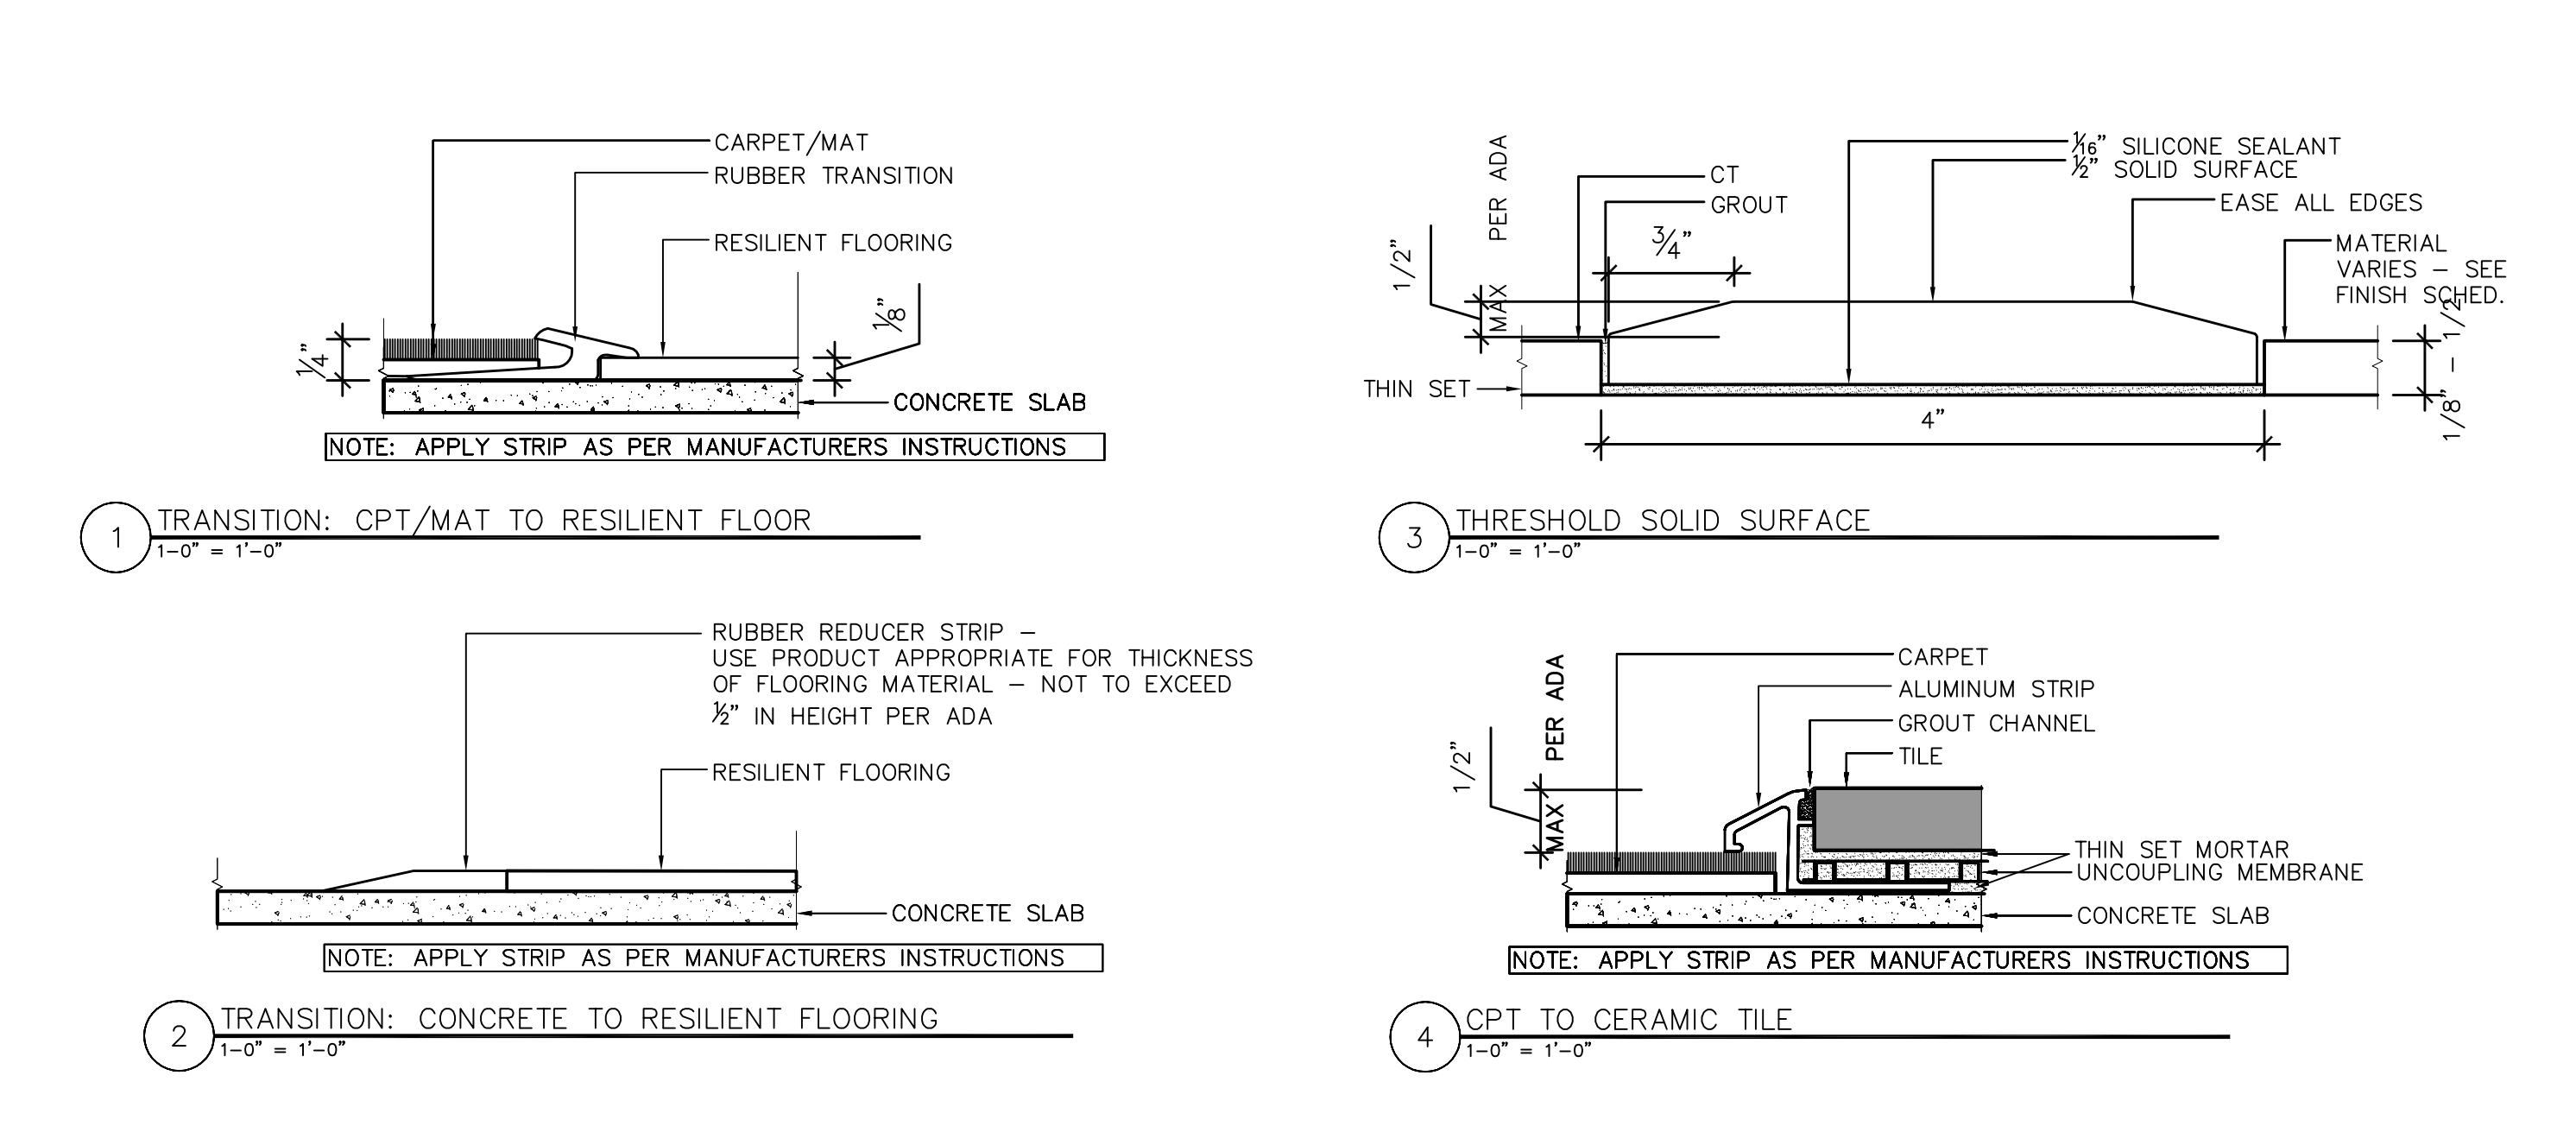

PDT ARCHITECTS
49 DARTMOUTH STREET
PORTLAND, MAINE 04101
207-775-1099
www.pdarchs.com

Allied Engineering
Structural Mechanical
Electrical Commissioning

160 Veranda Street
Portland, Maine 04103
T: 207-221-2266
F: 207-221-2266
Web: www.allied-eng.com

allied Project No:
CAD File:

COPYRIGHT 2014
PDT Architects
Reuse or reproduction of the
contents of this document is not
permitted without written
permission of PDT Architects.

2014 UNUM - HOI Interior Renovations
P O R T L A N D , M A I N E

BRIAN MURPHY
REGISTERED ARCHITECT
STATE OF MAINE

PDT JOB NO.
13-096

DRAWN
JKP

SCALE
AS INDICATED

ISSUE: 2 Oct 2014
PERMIT SET

TITLE
HOI INTERIOR
ROOM FINISH
SCHEDULE & DETLS.

SHEET
A-601