



07 SECTION DETAIL @ MONUMENTAL STAIR

SCALE: 1 1/2" = 1'-0"

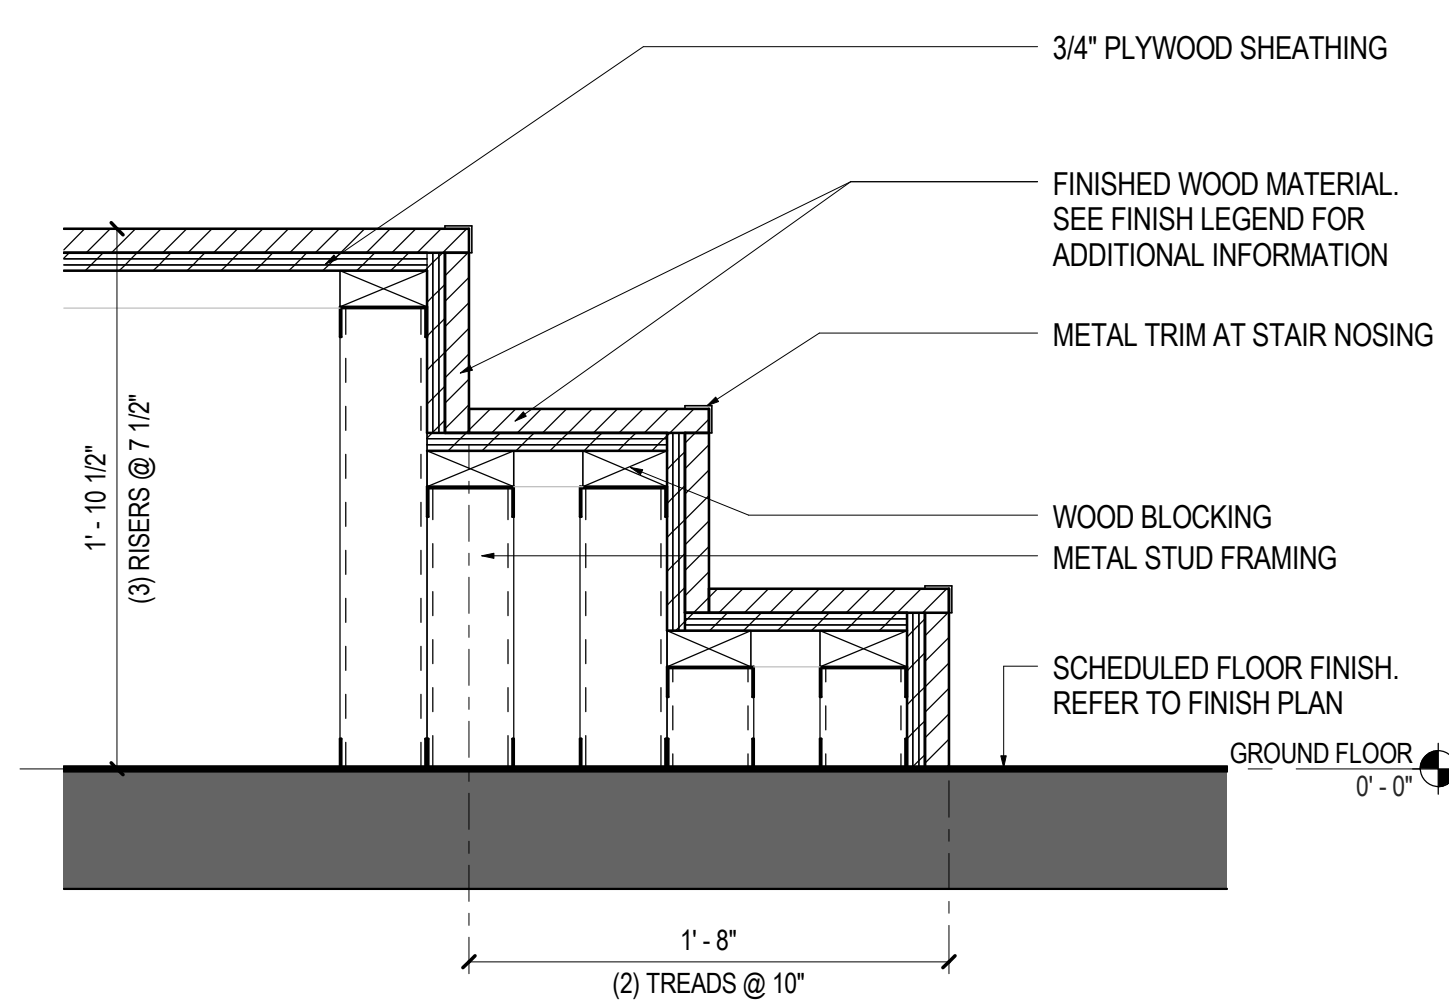


08 SECTION DETAIL @ PLINTH STAIR

SCALE: 1 1/2" = 1'-0"

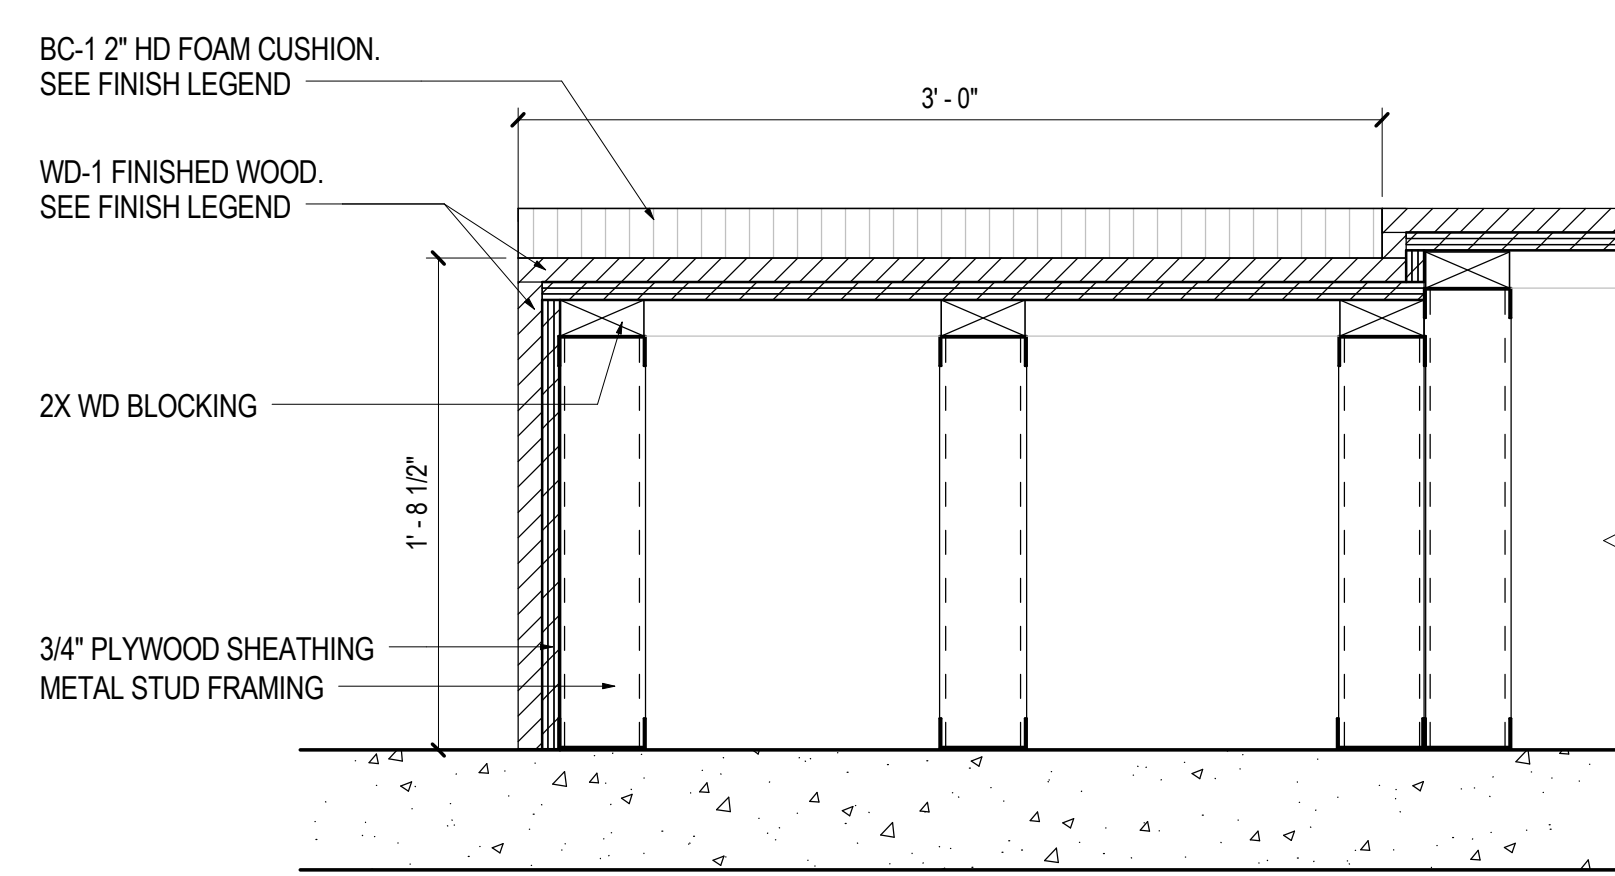


09 PLINTH CUSHION DETAIL

SCALE: 1 1/2" = 1'-0"

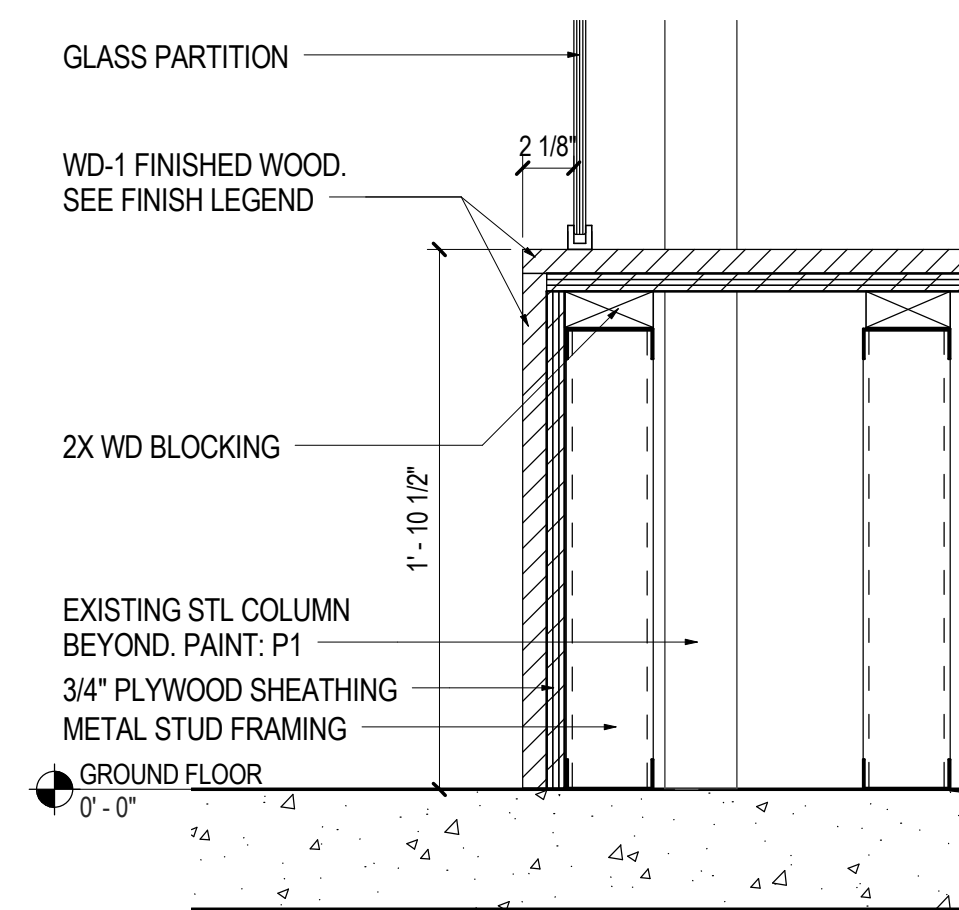


10 SECTION DETAIL @ PLINTH CUSHION

SCALE: 1 1/2" = 1'-0"

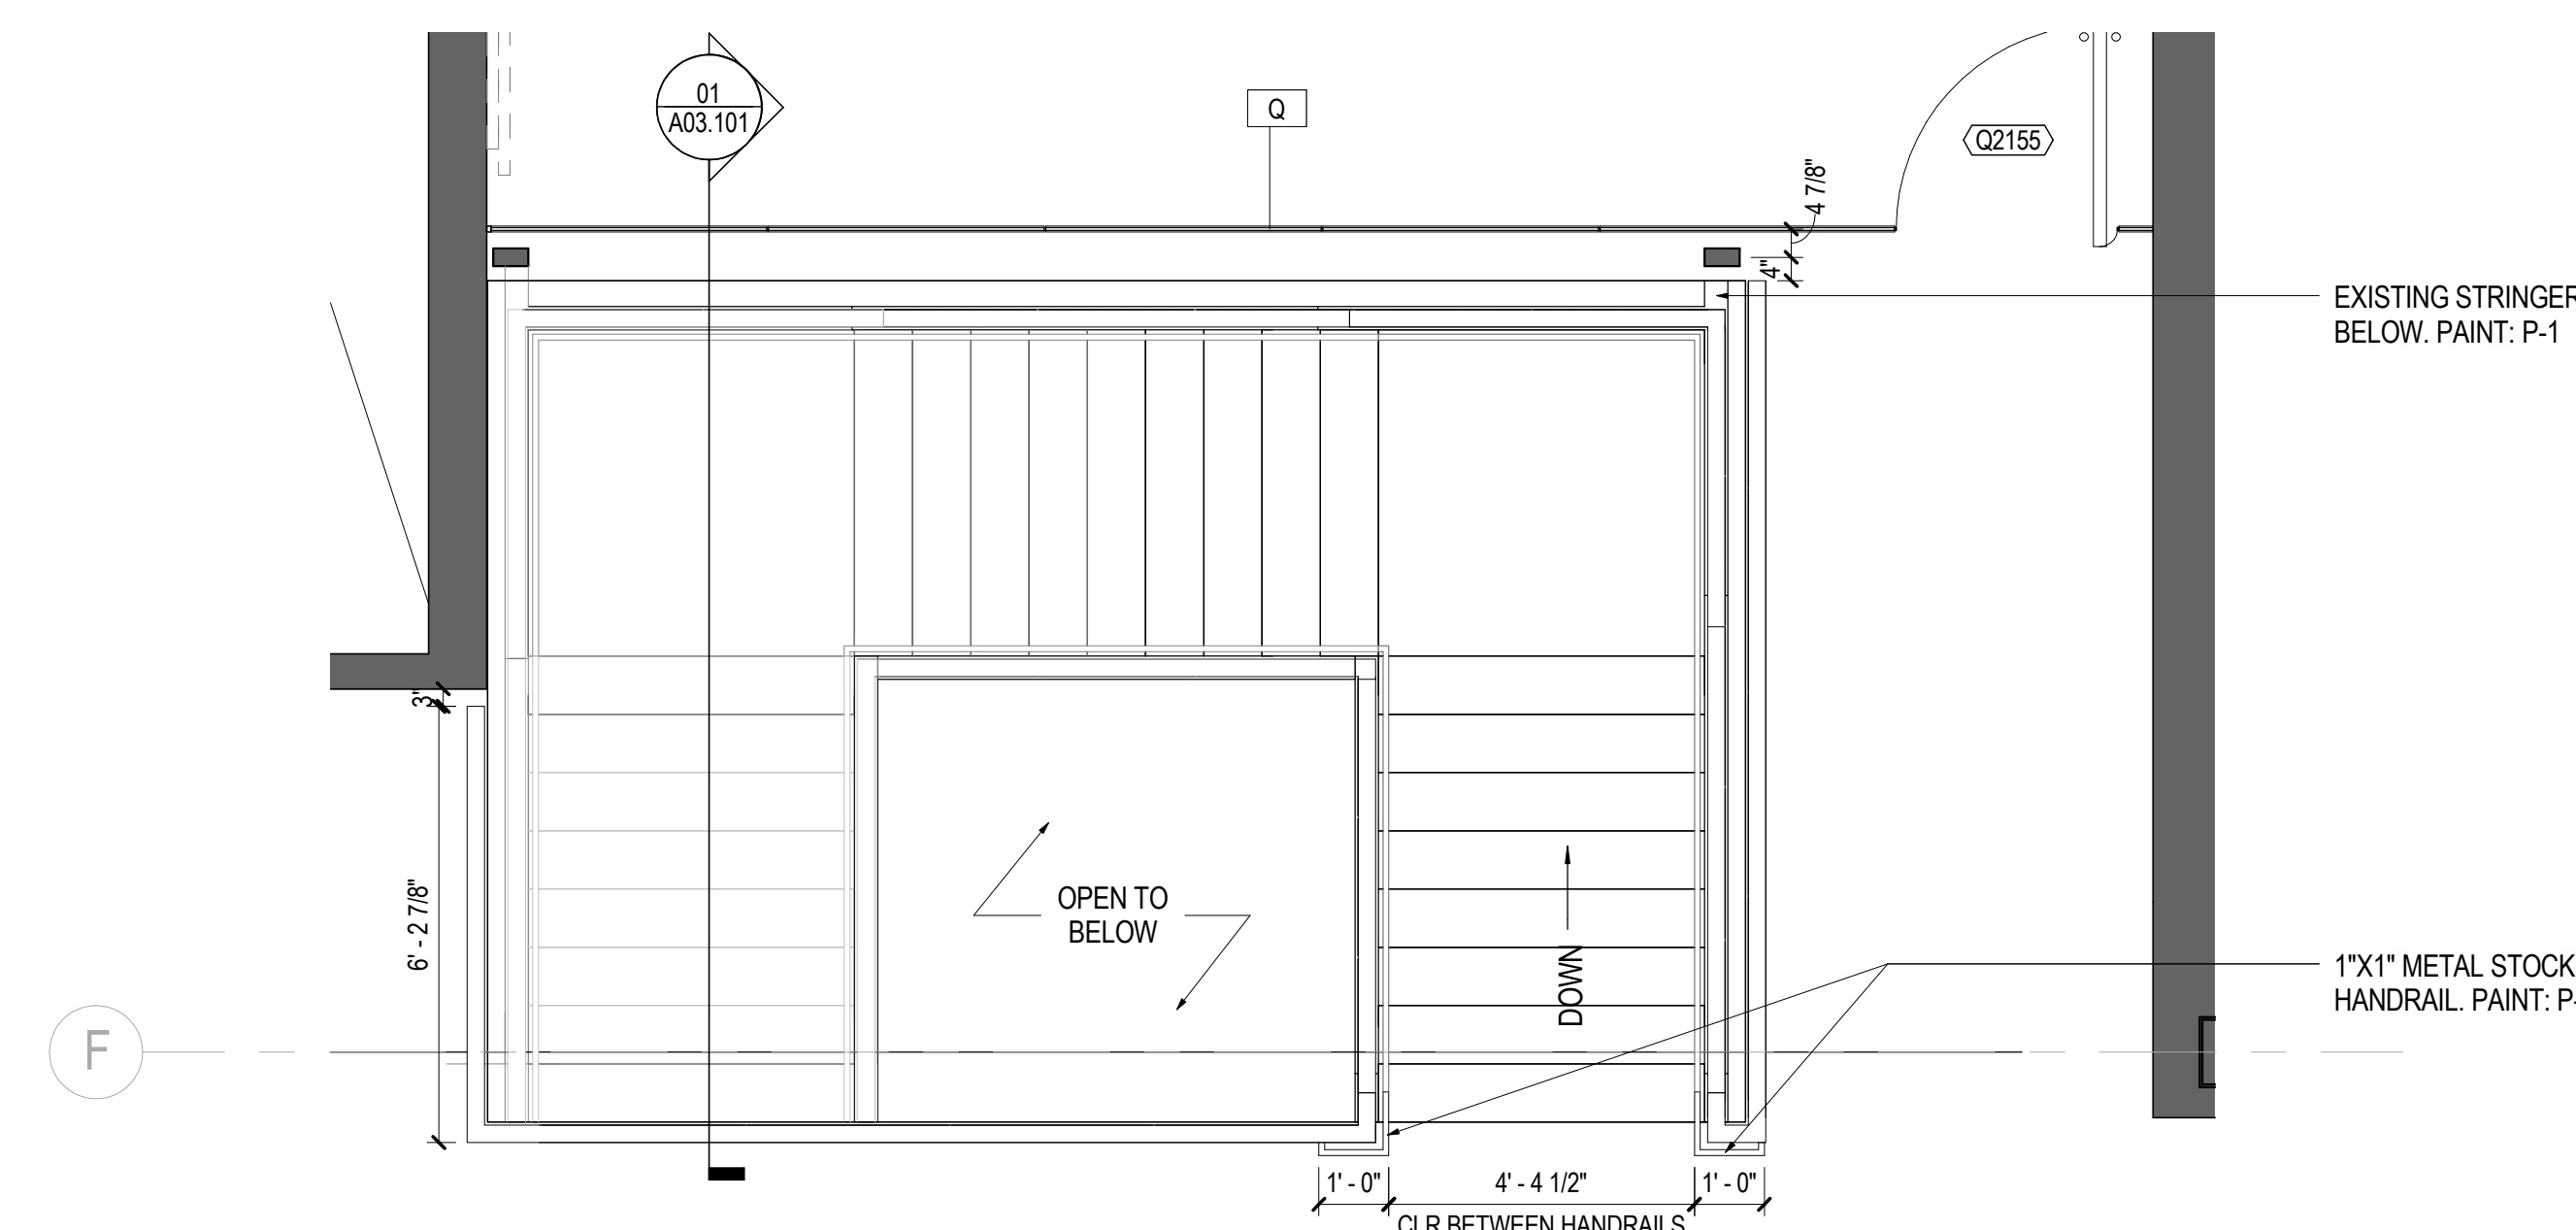


04 ENLARGED STAIR PLAN - LEVEL 02

SCALE: 3/8" = 1'-0"

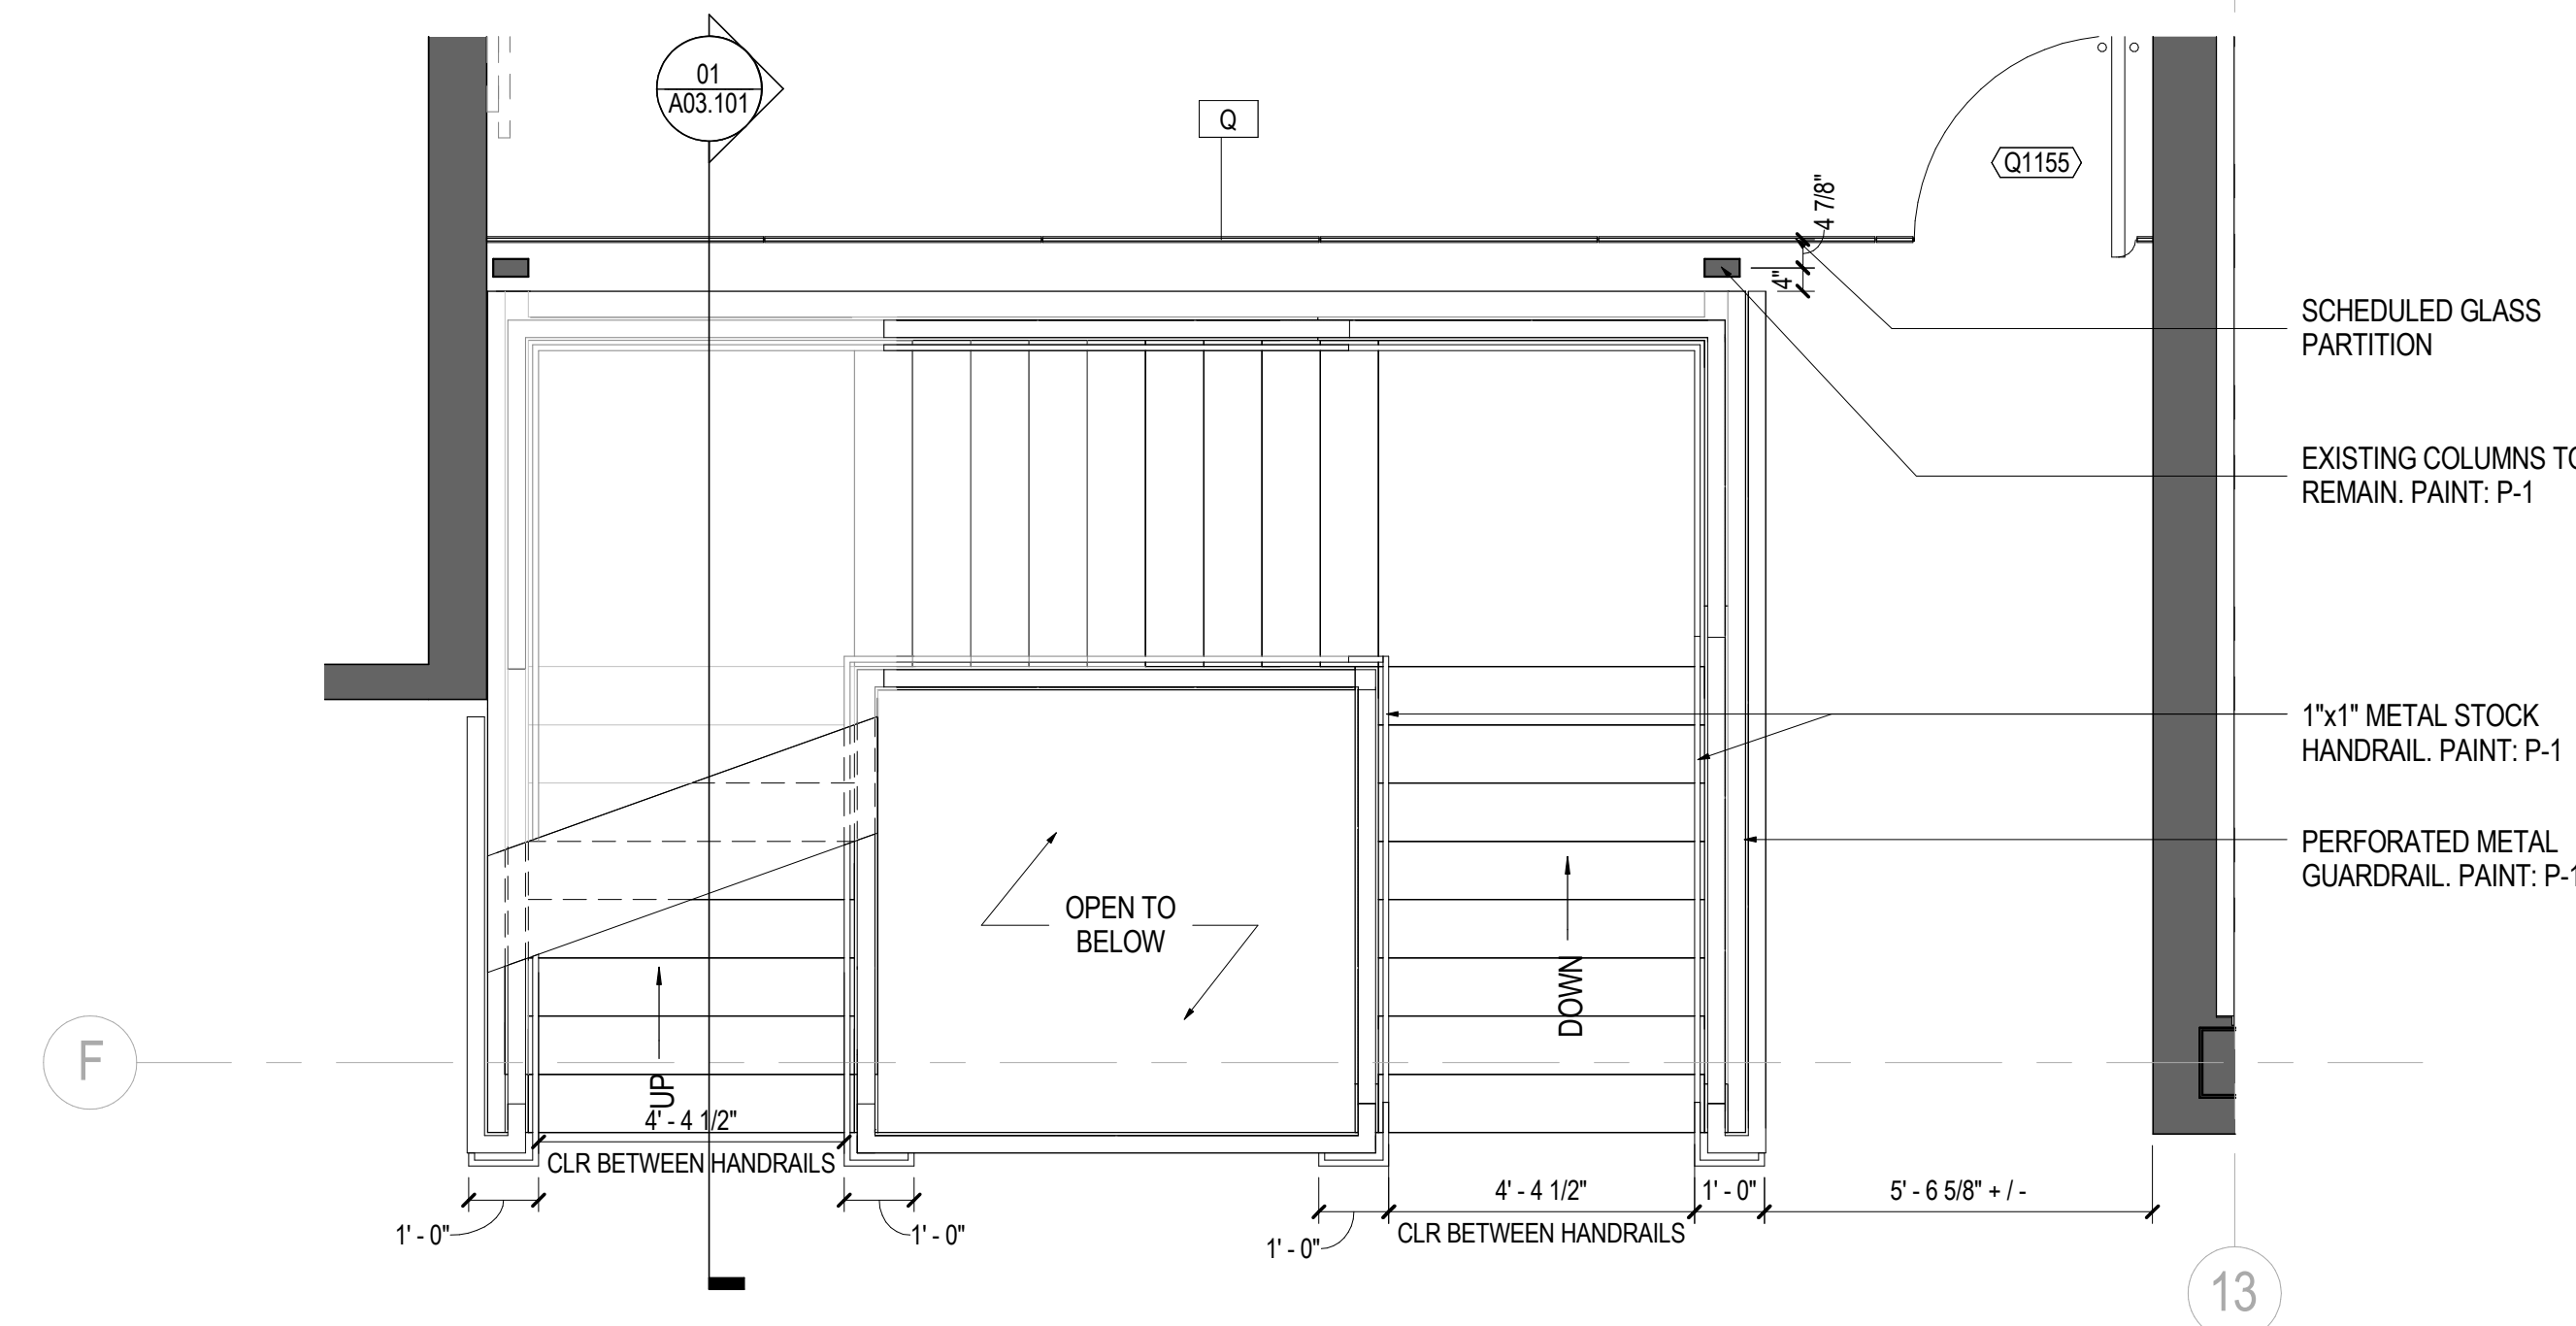


05 ENLARGED STAIR PLAN - LEVEL 01

SCALE: 3/8" = 1'-0"

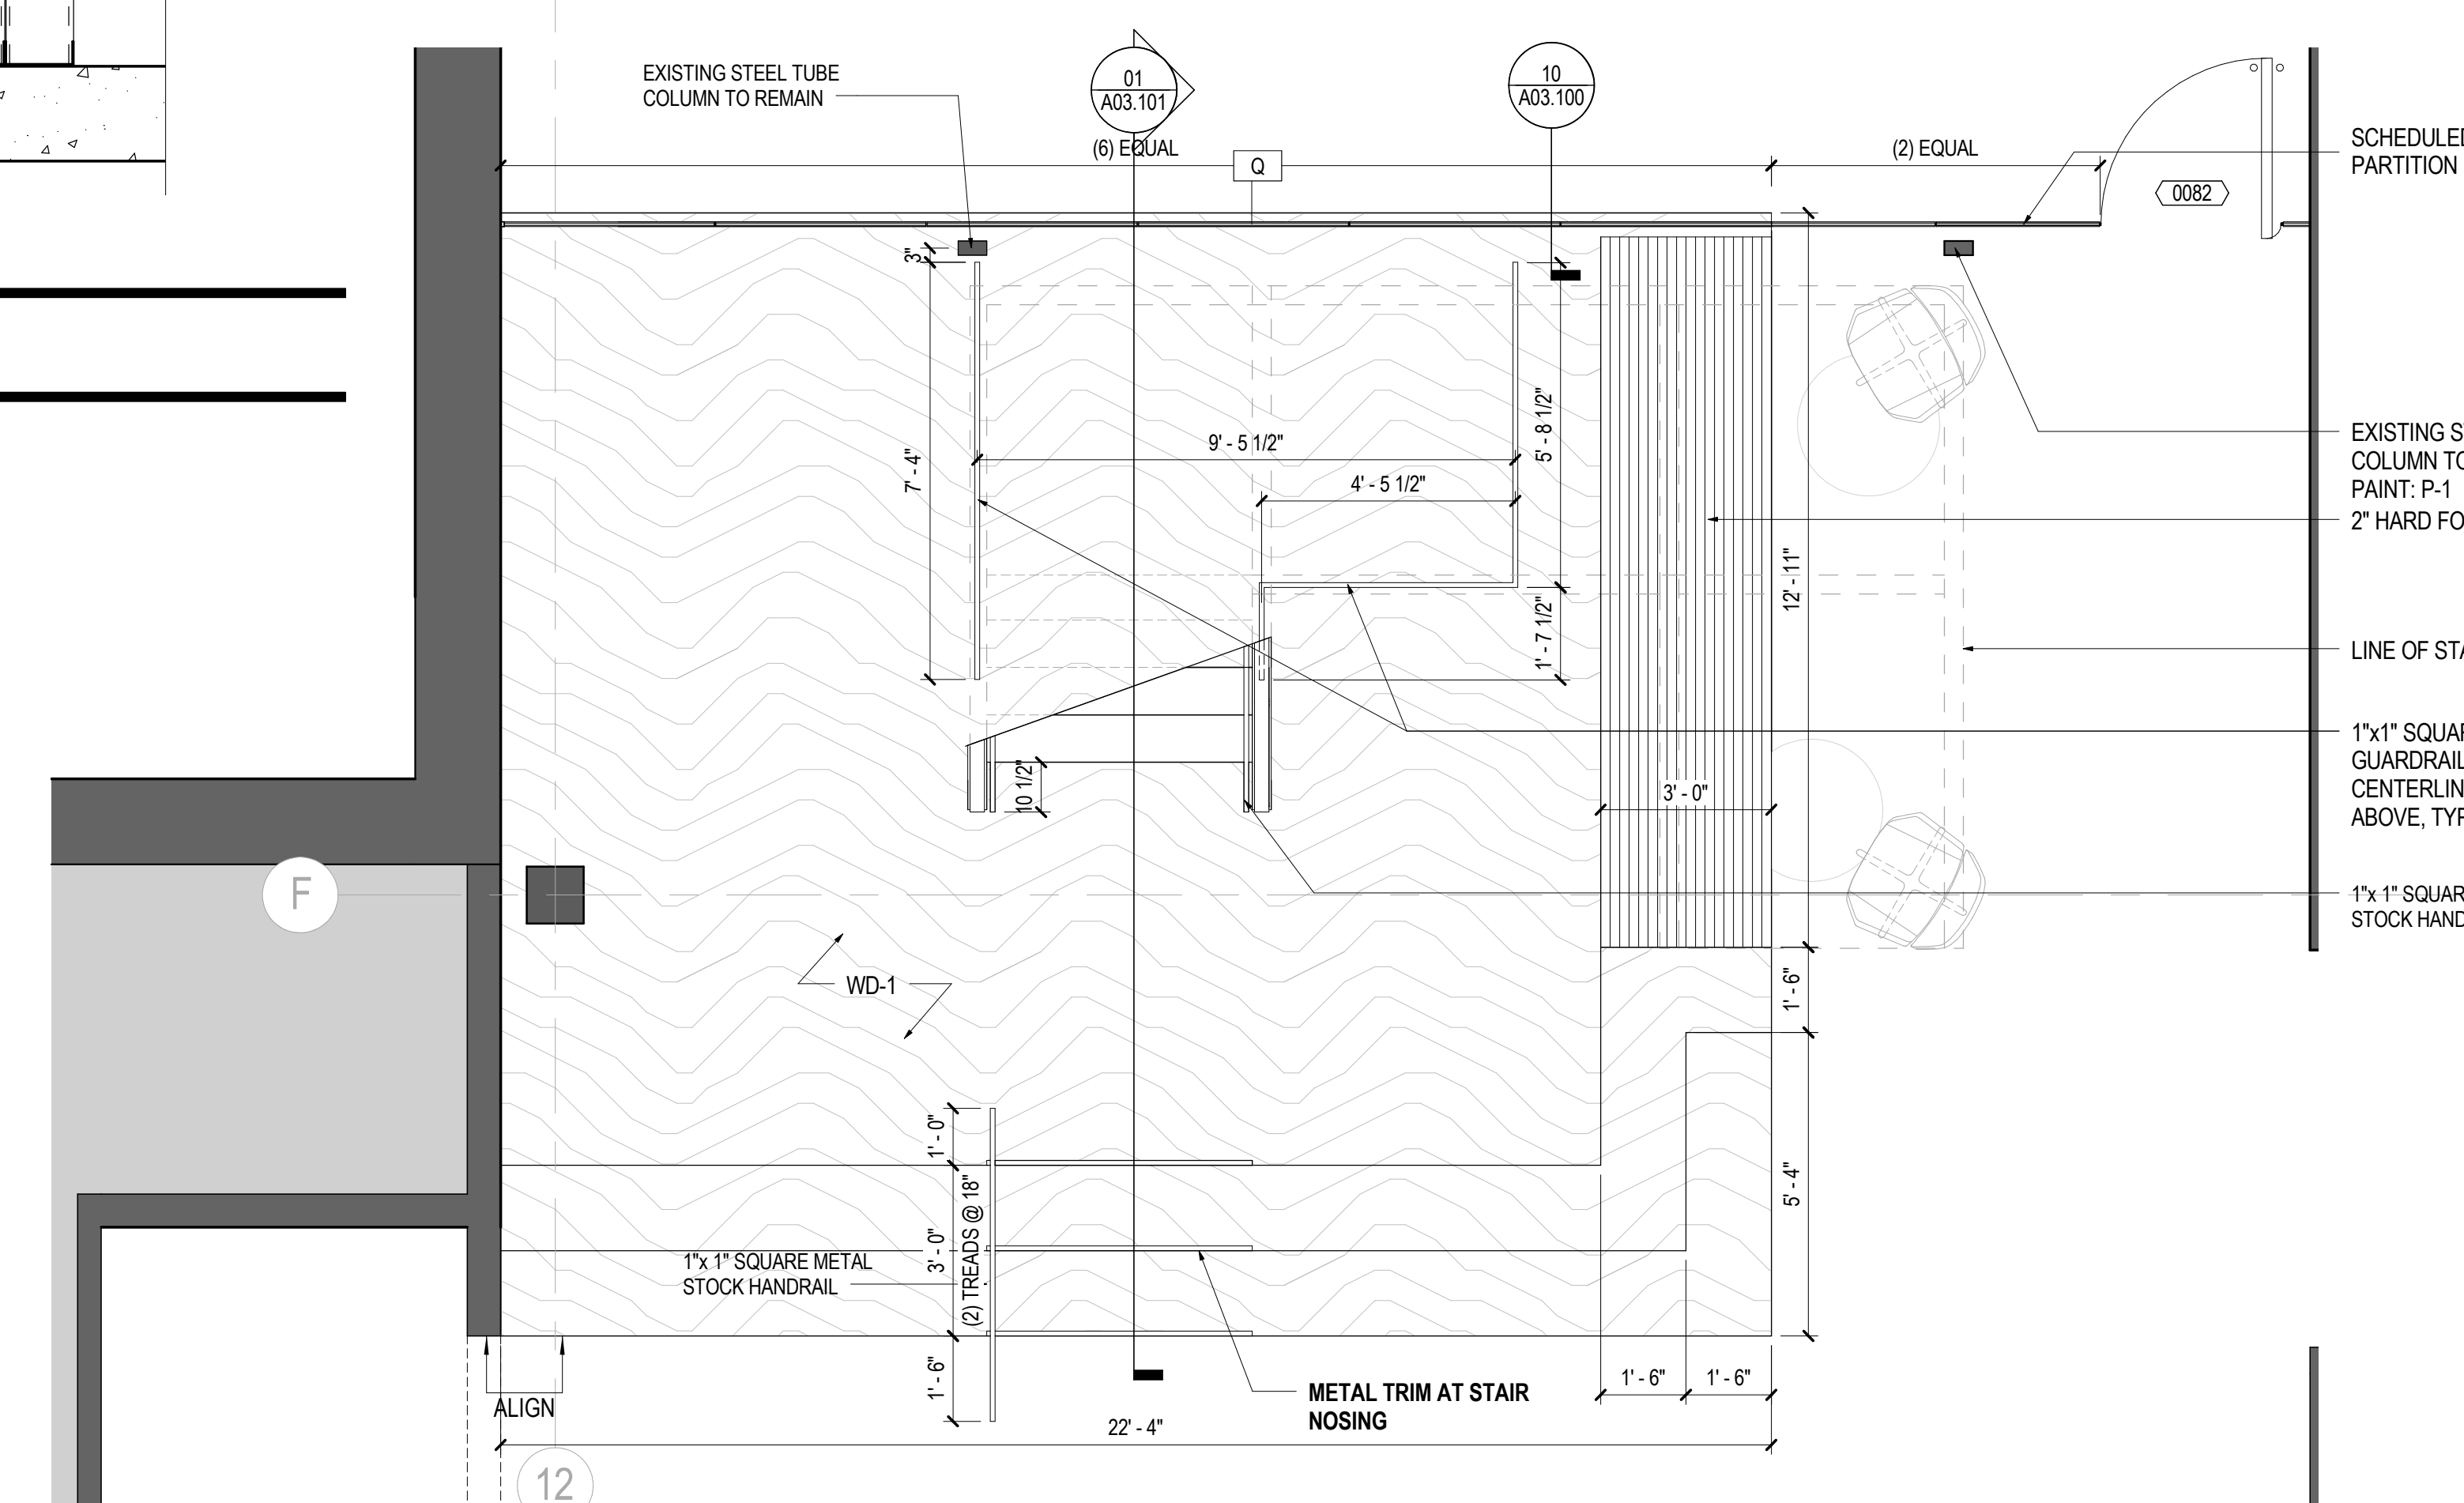


06 ENLARGED STAIR PLAN - LEVEL 00

SCALE: 3/8" = 1'-0"

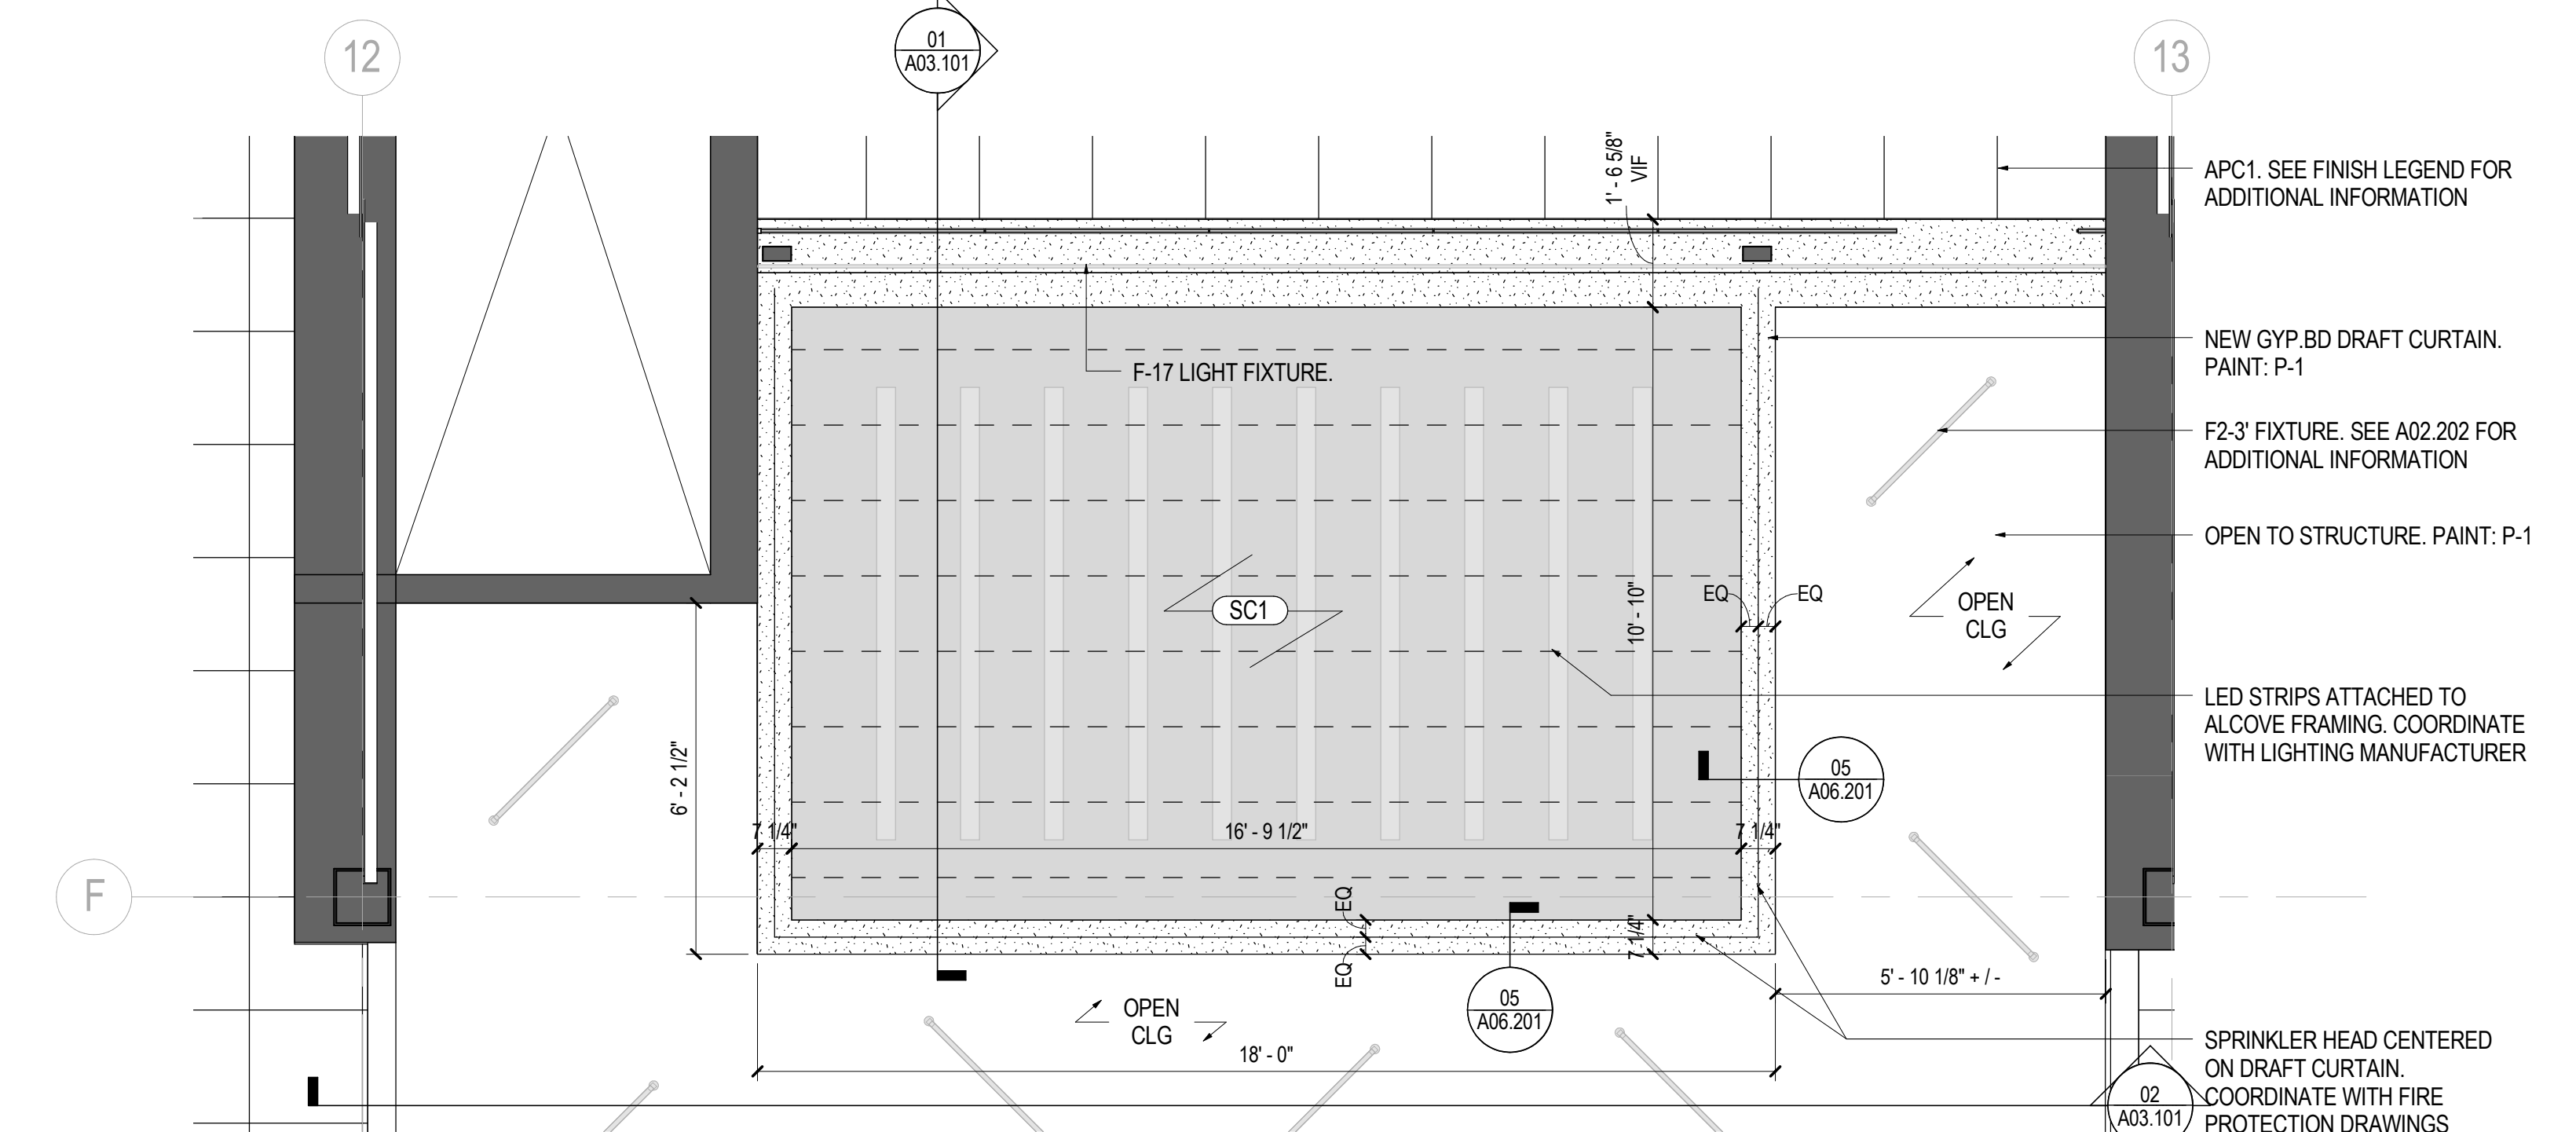


01 ENLARGED STAIR RCP - LEVEL 02

SCALE: 3/8" = 1'-0"

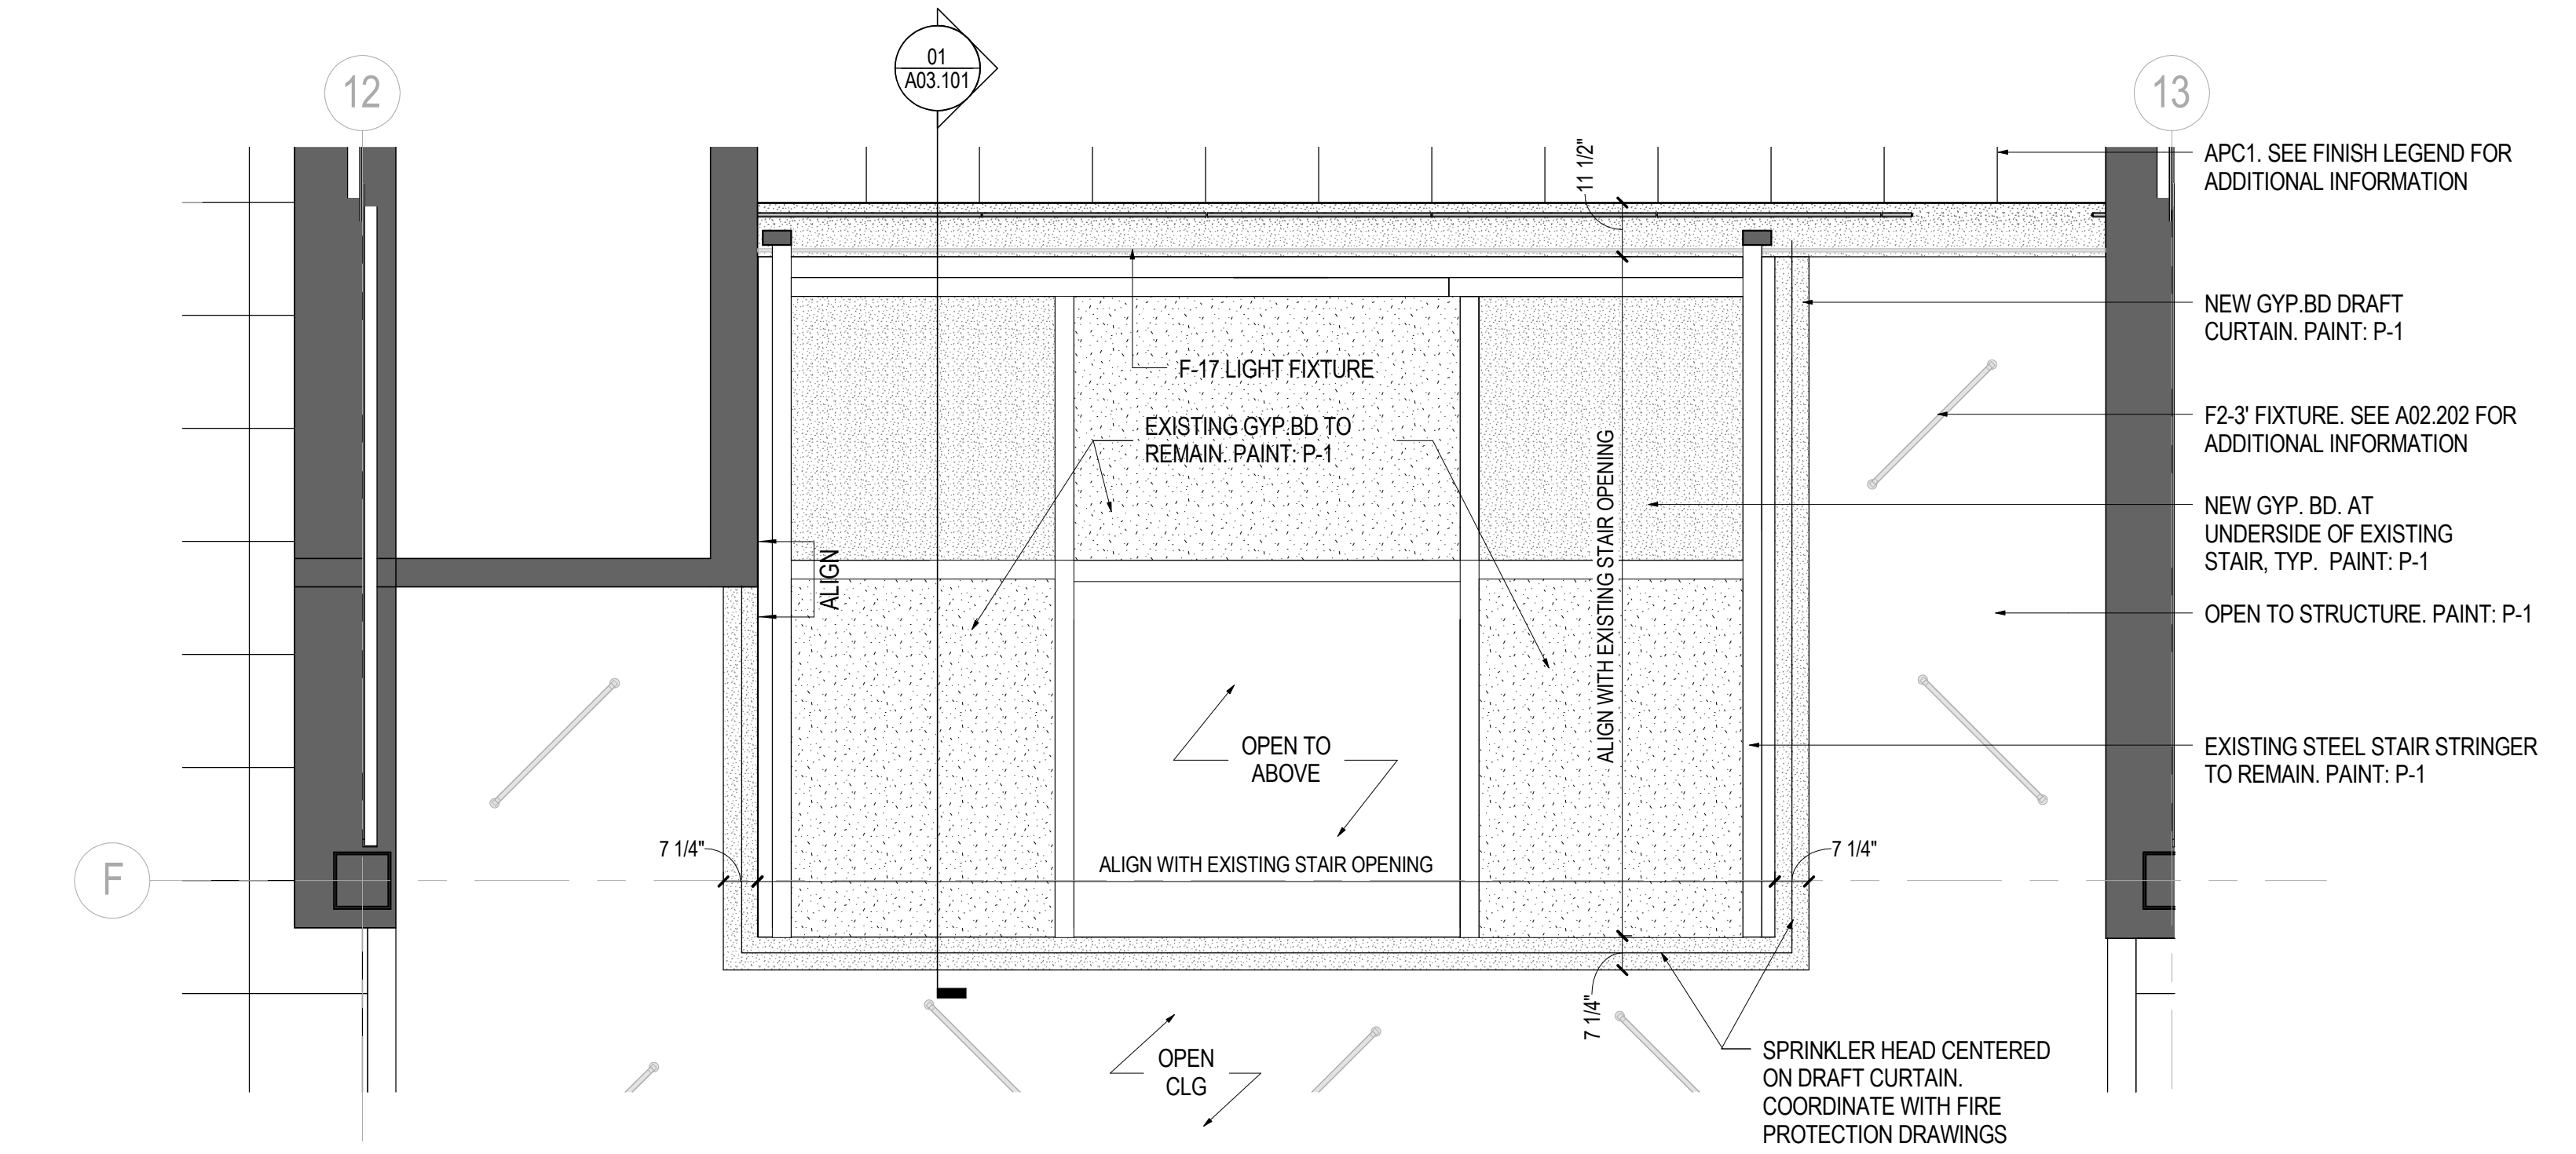

02 ENLARGED STAIR RCP - LEVEL 01

SCALE: 3/8" = 1'-0"

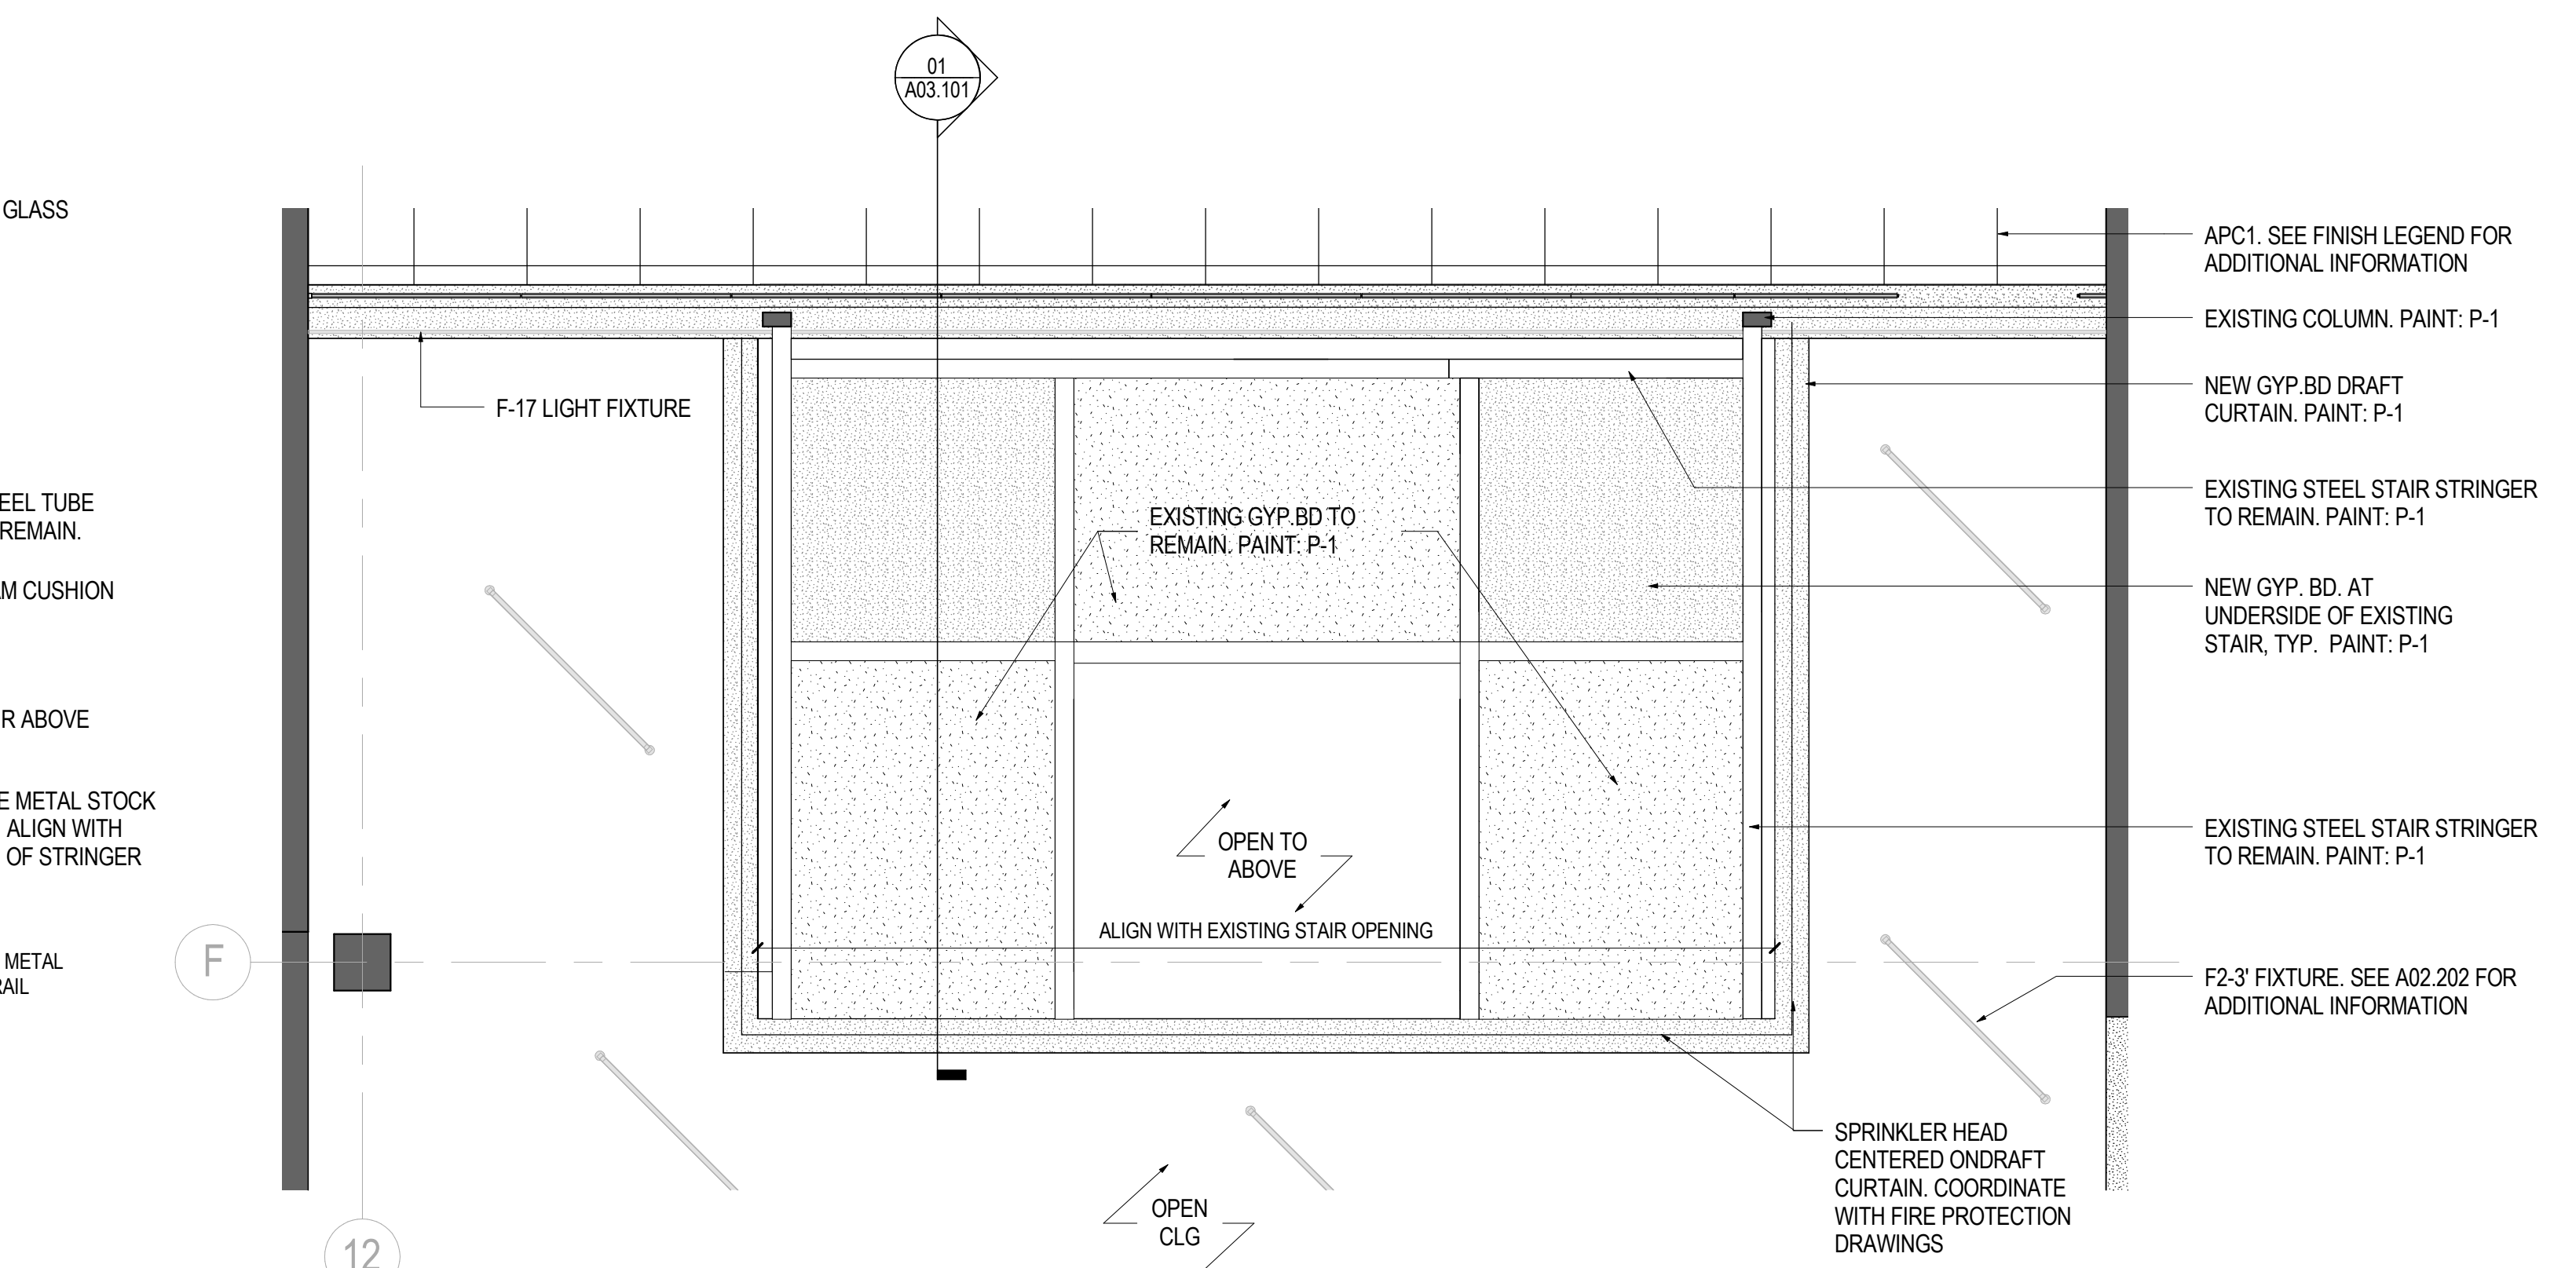

03 ENLARGED STAIR RCP - LEVEL 00

SCALE: 3/8" = 1'-0"

Date	Description
08/18/17	ISSUE FOR PERMIT & CONSTRUCTION

Seal / Signature



Project Name
Unum Workplace
Transformation - Phase 1 (H02)
Project Number
59.6481.003
Description
MONUMENTAL STAIR - ENLARGED PLANS

Scale
As indicated

A03.100