




05 LEVEL 01 - ENLARGED PLAN - 1147 OPEN COLLABORATION
SCALE: 3/8" = 1'-0"

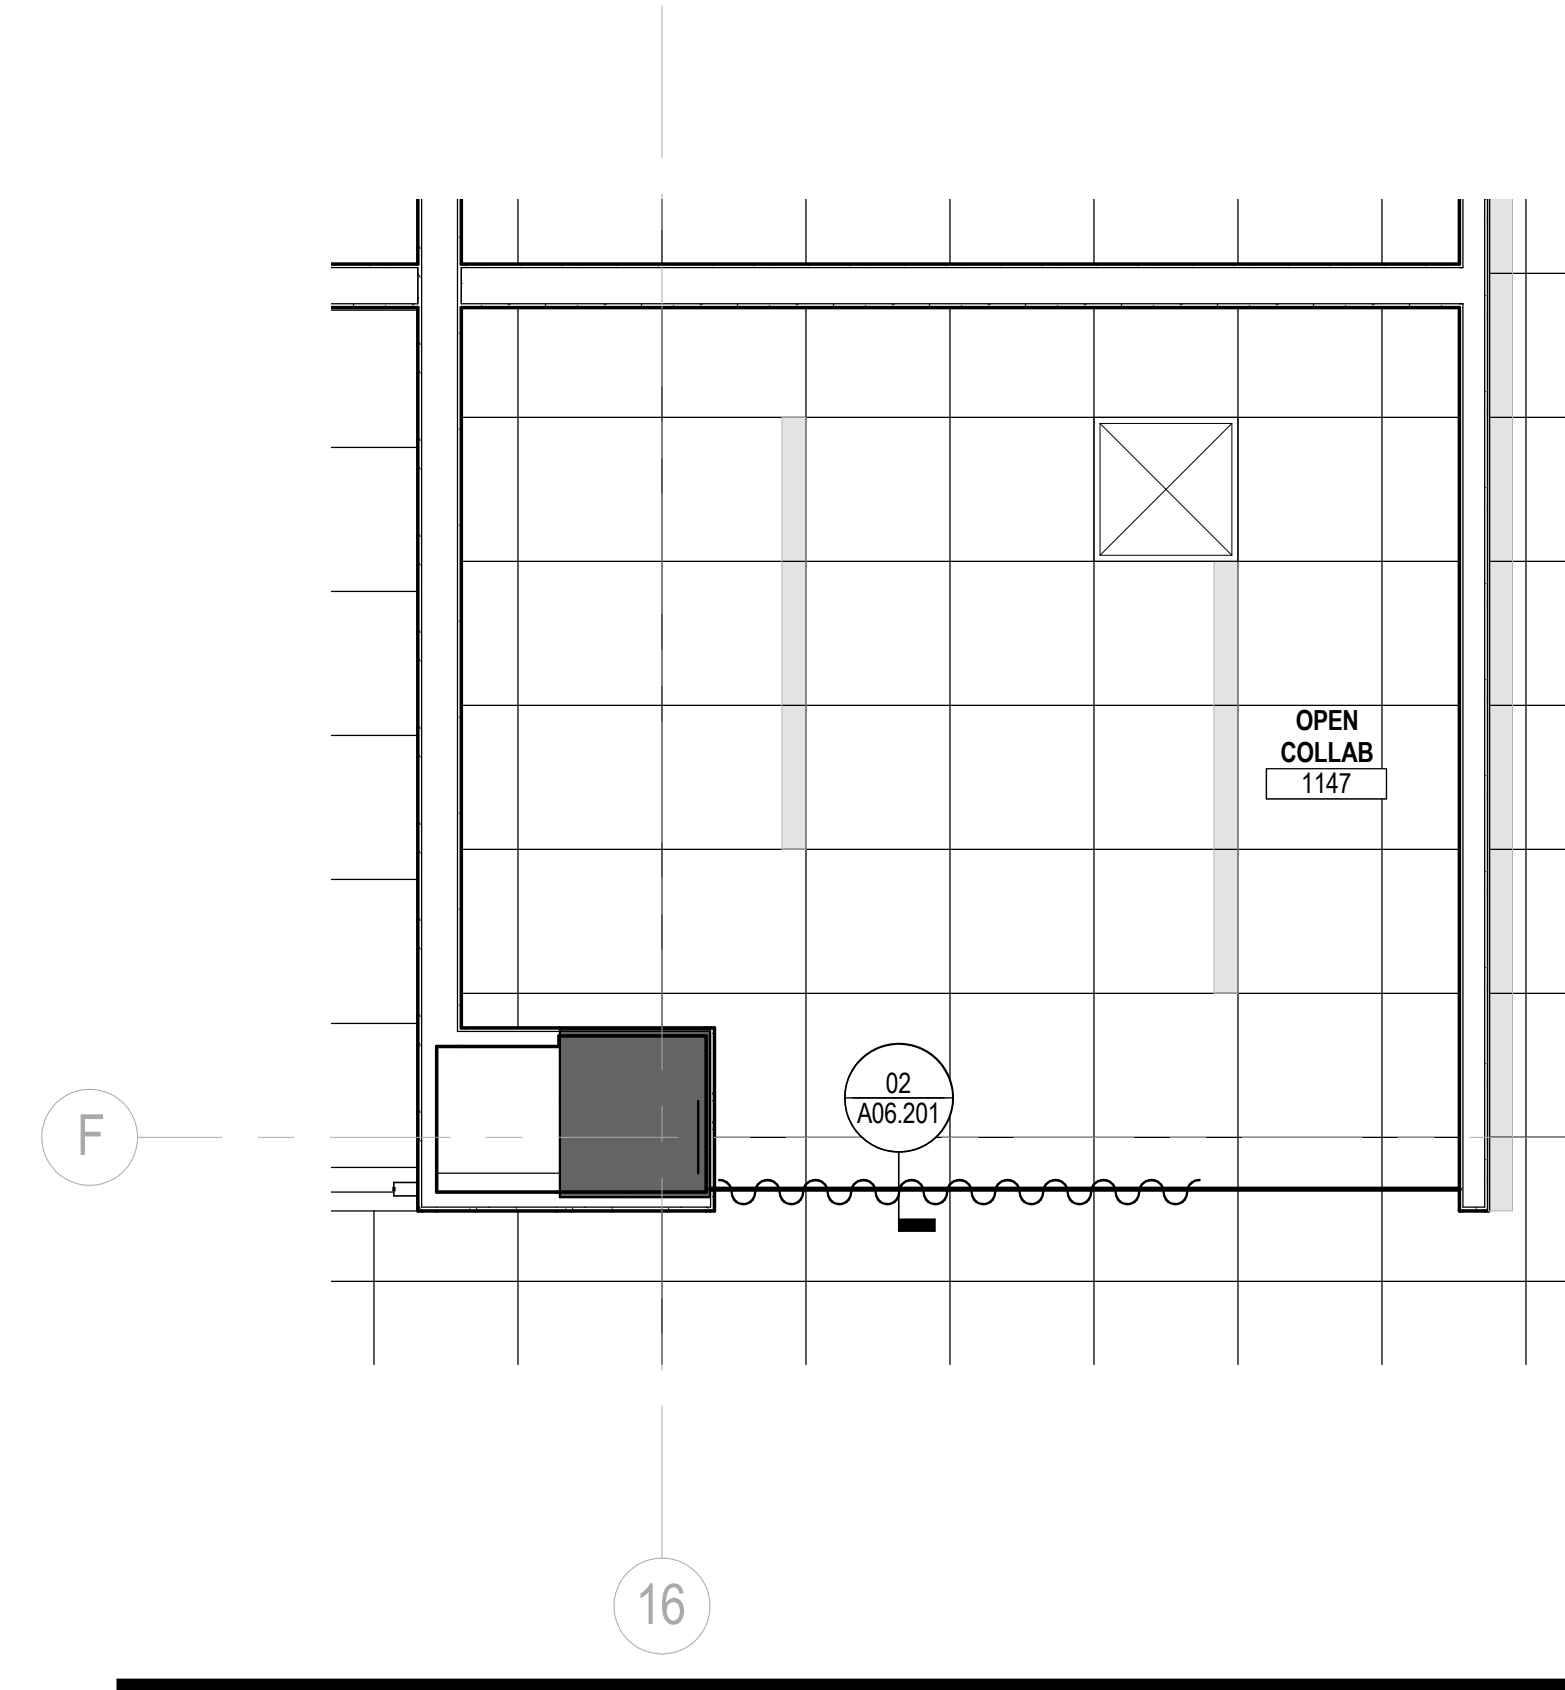


03 LEVEL 01 - ENLARGED RCP - 1147 OPEN COLLABORATION
SCALE: 3/8" = 1'-0"

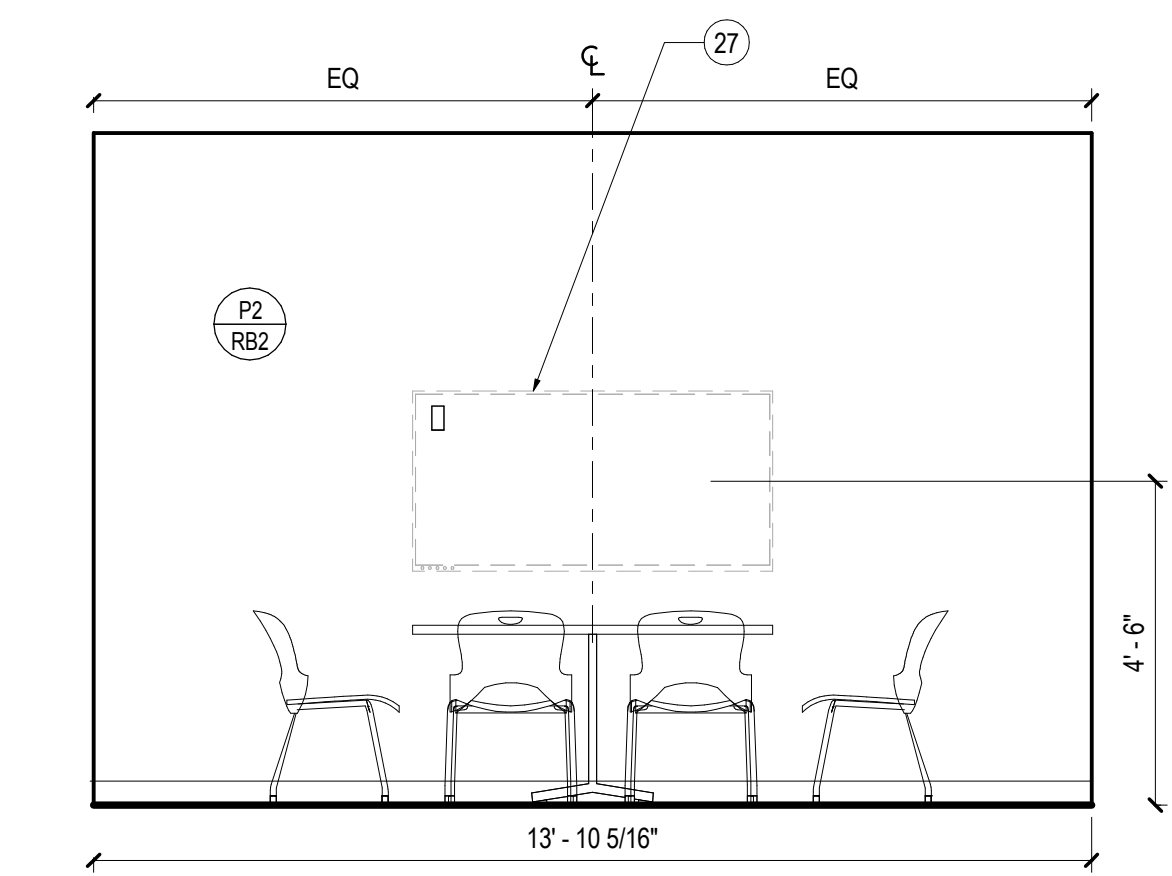


01 1147 - OPEN COLLABORATION - NORTH ELEV
SCALE: 3/8" = 1'-0"

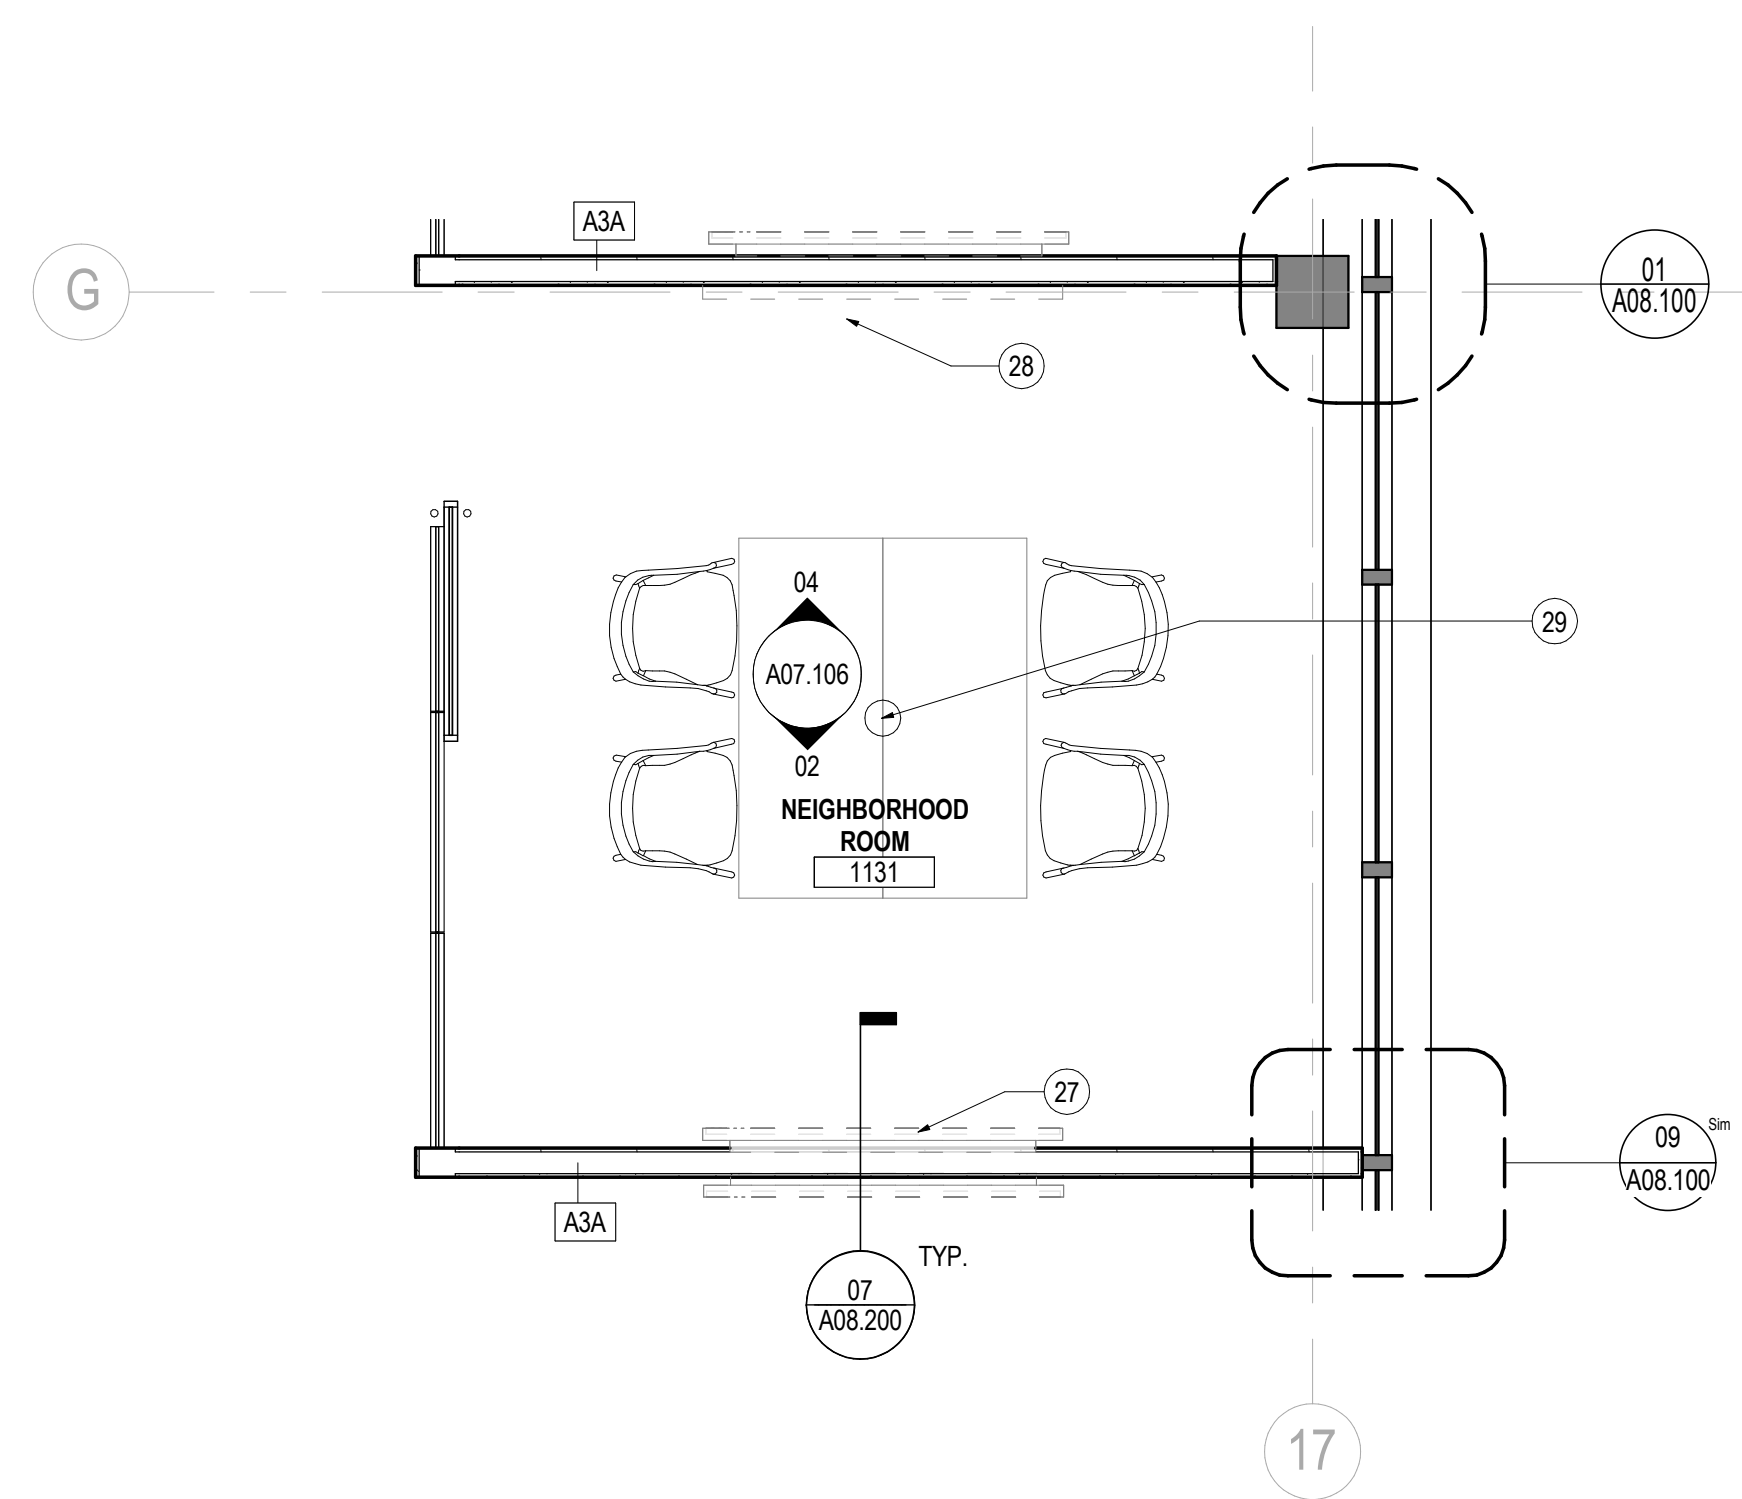


07 LEVEL 01 - ENLARGED PLAN - 1131 NEIGHBORHOOD ROOM
SCALE: 3/8" = 1'-0"

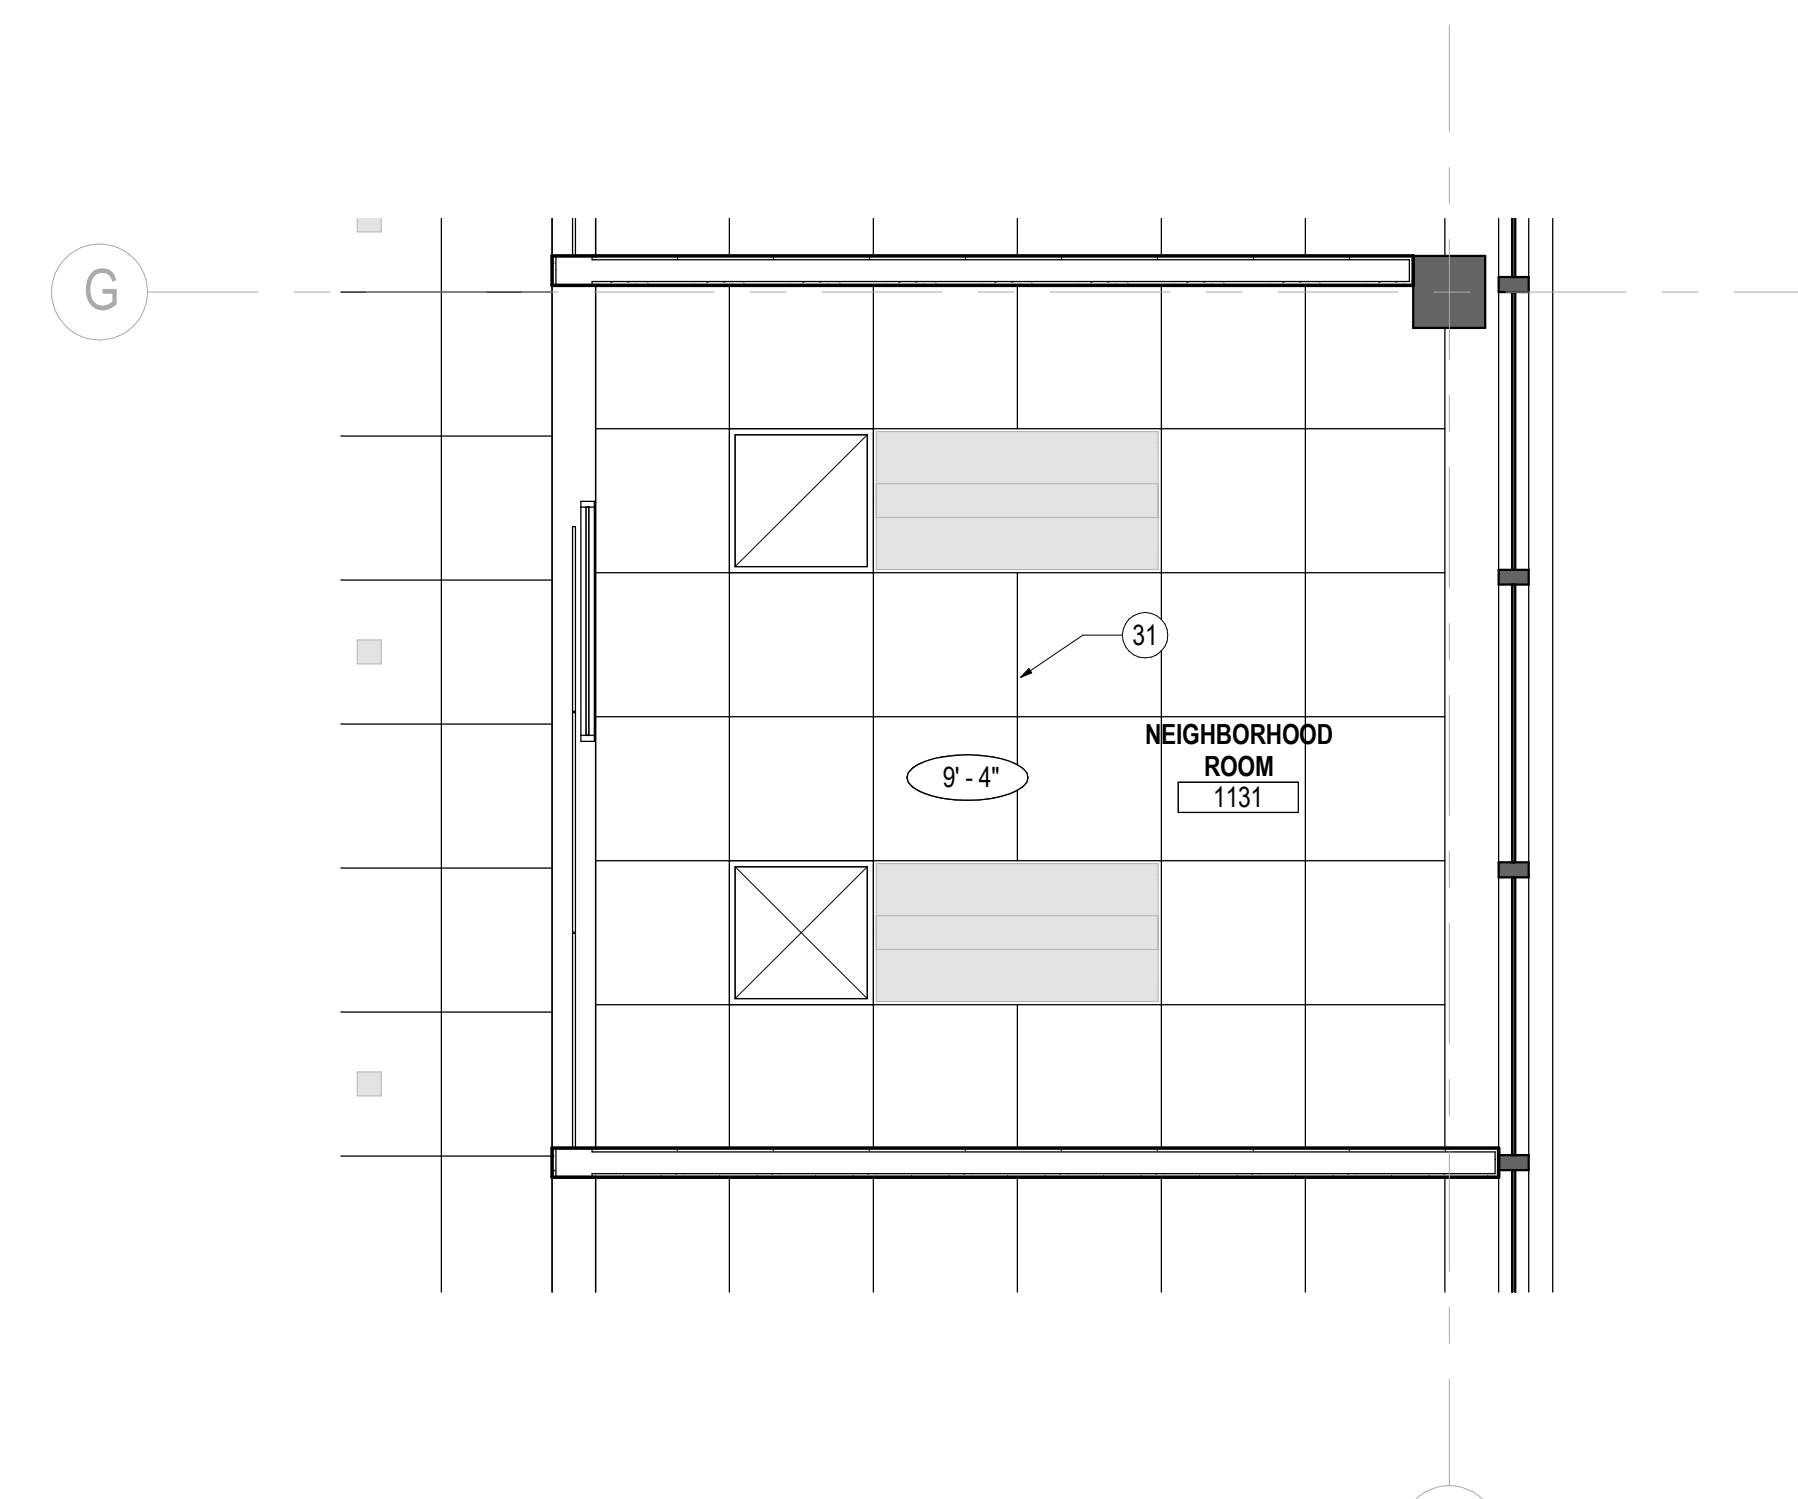

06 LEVEL 01 - ENLARGED RCP - 1131 NEIGHBORHOOD ROOM
SCALE: 3/8" = 1'-0"

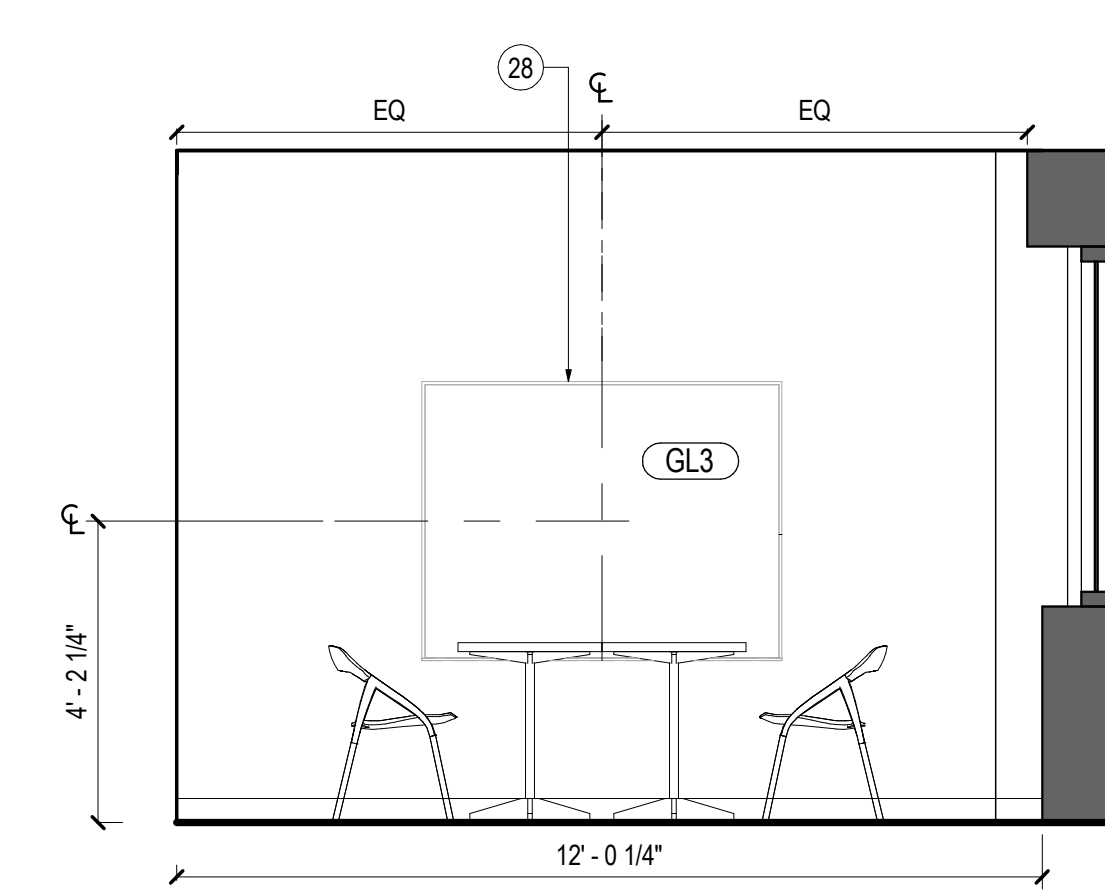

04 1131 - NEIGHBORHOOD RM - NORTH ELEV
SCALE: 3/8" = 1'-0"

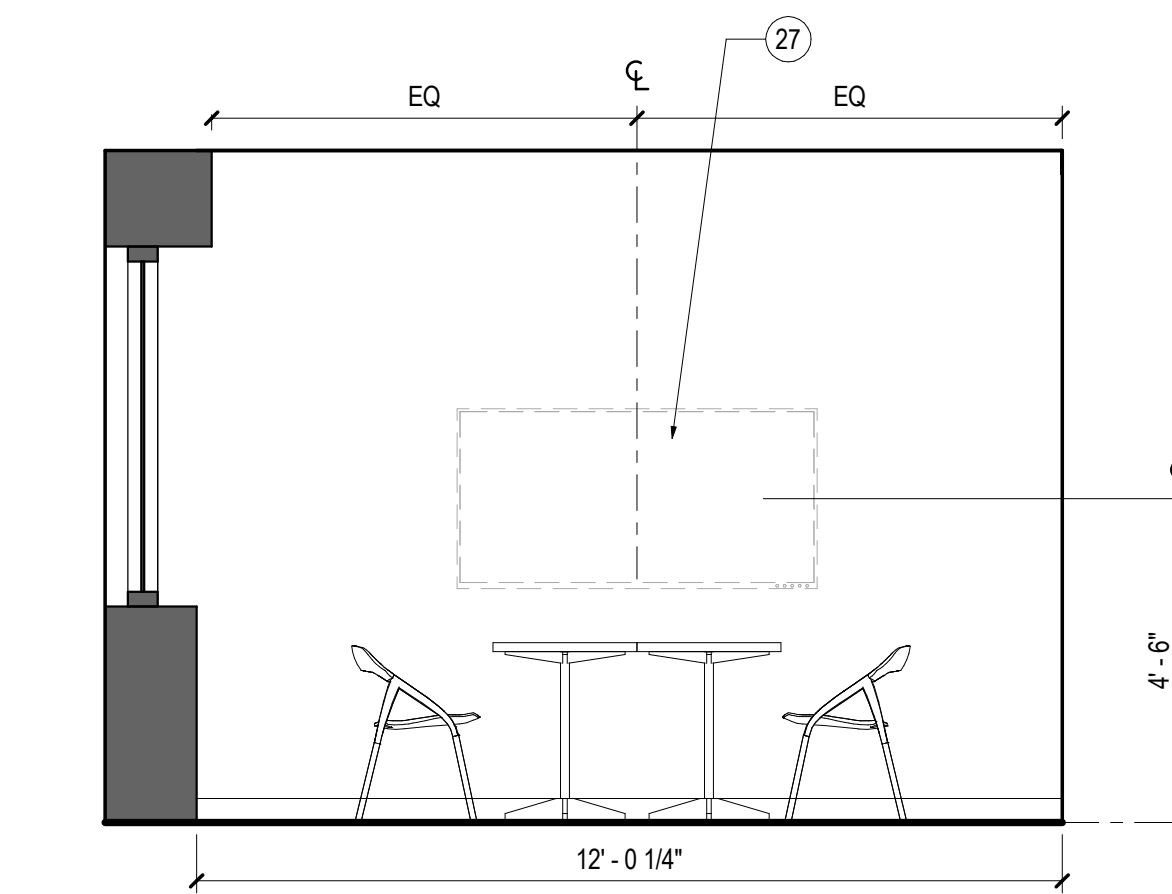

02 1131 - NEIGHBORHOOD RM - SOUTH ELEV
SCALE: 3/8" = 1'-0"


Date	Description
08/18/17	ISSUE FOR PERMIT & CONSTRUCTION

8/19/2017 6:53:00 PM I:\gensler\ad\projects\Renov\Unum\workspace\2015\03-UNUM-PORTLAND-HO2-2016-MichaelThomasGensler.rvt

- SHEET NOTES**
- 27 WALL MOUNTED TV, REFER TO ELECTRICAL DRAWINGS
 - 28 GC TO PROVIDE WHITE BOARDS, REFER TO FINISH PLAN + FINISH MATERIALS LEGEND FOR SPECIFICATION.
 - 29 FLOOR BOX, REFER TO ELECTRICAL DRAWINGS
 - 31 CENTER GRID IN ROOM
 - 32 ACOUSTICAL SHEER

- GENERAL NOTES**
- A. REFER TO SHEETS SERIES A02.100, A02.200 AND I02.100 FOR CONSTRUCTION, REFLECTED CEILING AND FINISH PLAN GENERAL NOTES.
 - B. REFER TO FINISH PLAN FOR WALL BASE AS SCHEDULED, TYPICAL.

KEY PLAN

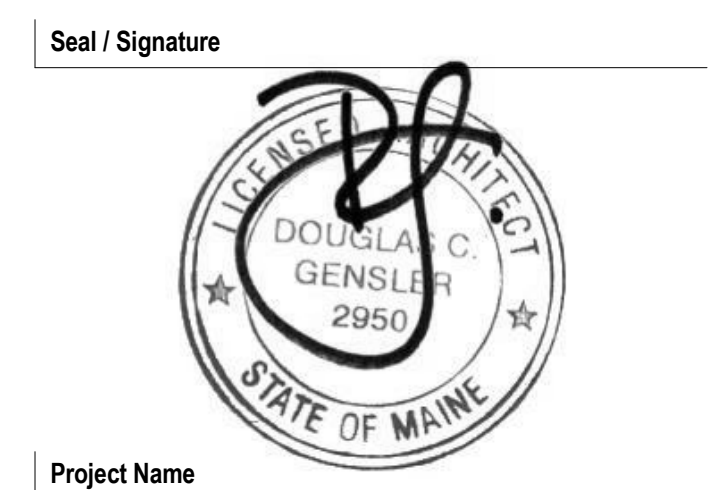

Project Name
Unum Workplace
Transformation- Phase 1 (HO2)
Project Number
59.6481.003
Description
ENLARGED PLANS AND INTERIOR
ELEVATIONS - MEETING ROOMS

Scale
3/8" = 1'-0"

A07.106