




01 LEVEL 01 - ENLARGED PLAN - 1157 PUBLIC SQUARE  
SCALE: 1" = 1'-0"

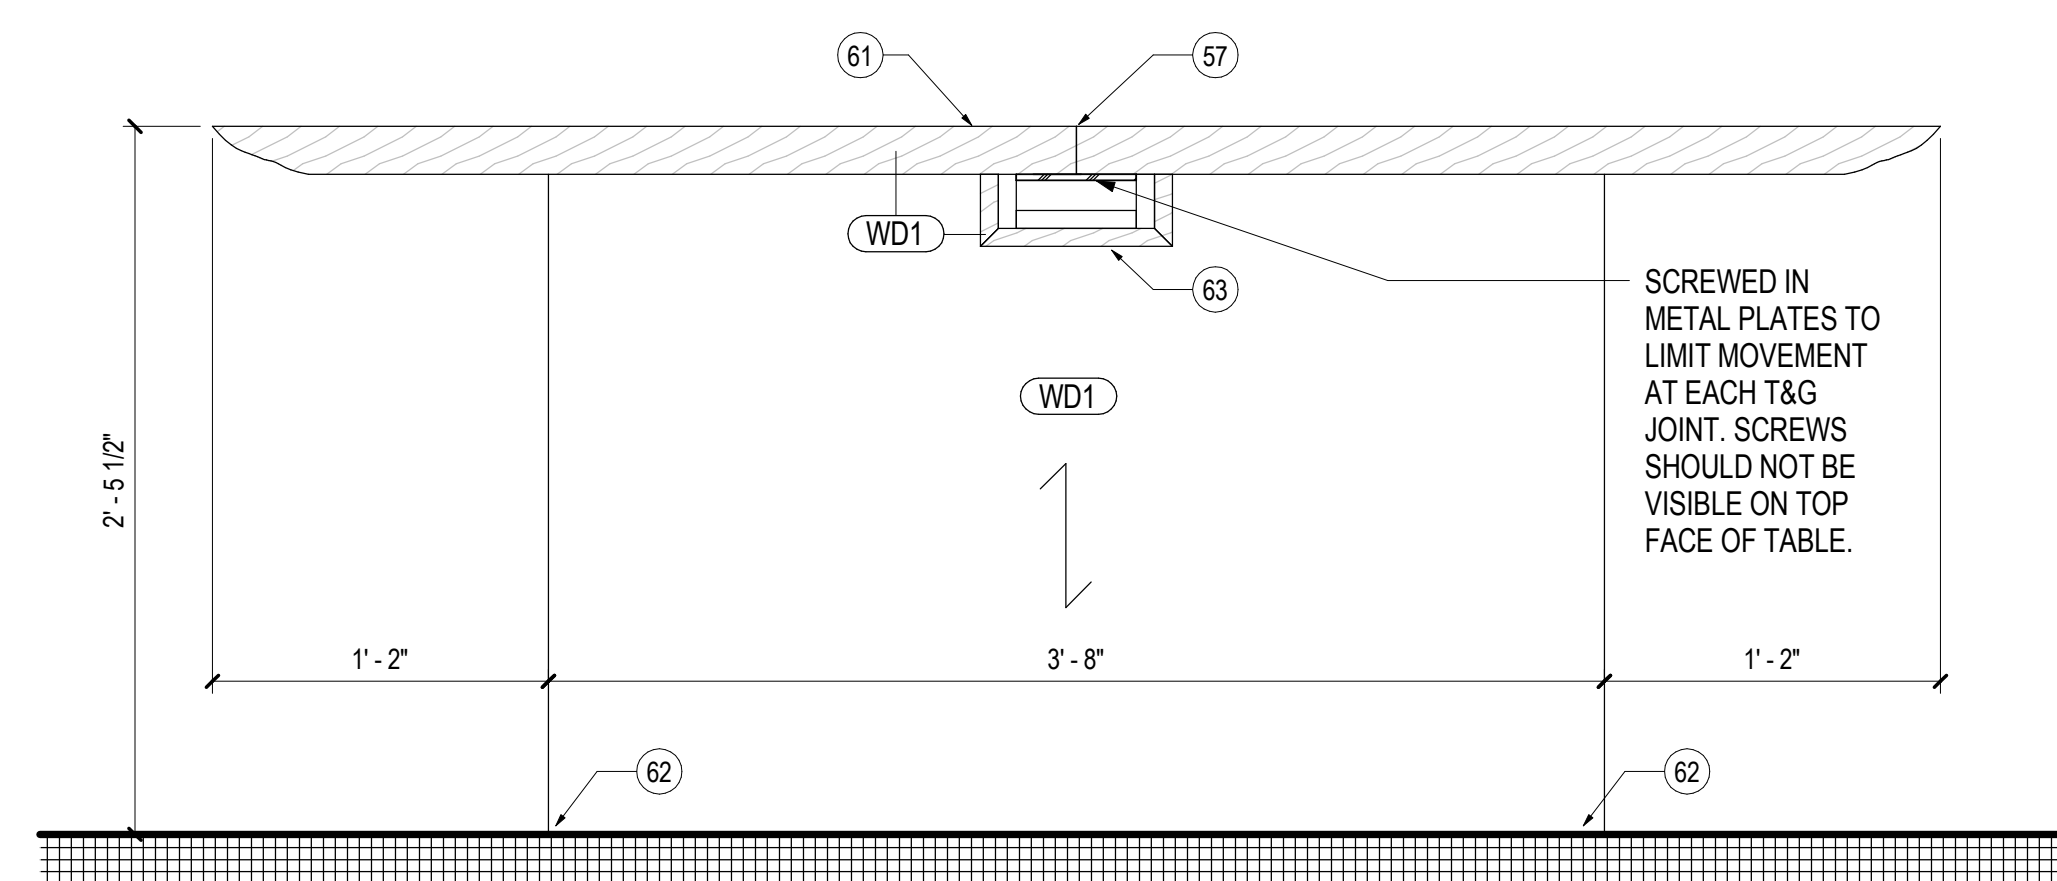

05 WOOD TABLE SECTION  
SCALE: 1/16" = 1'-0"

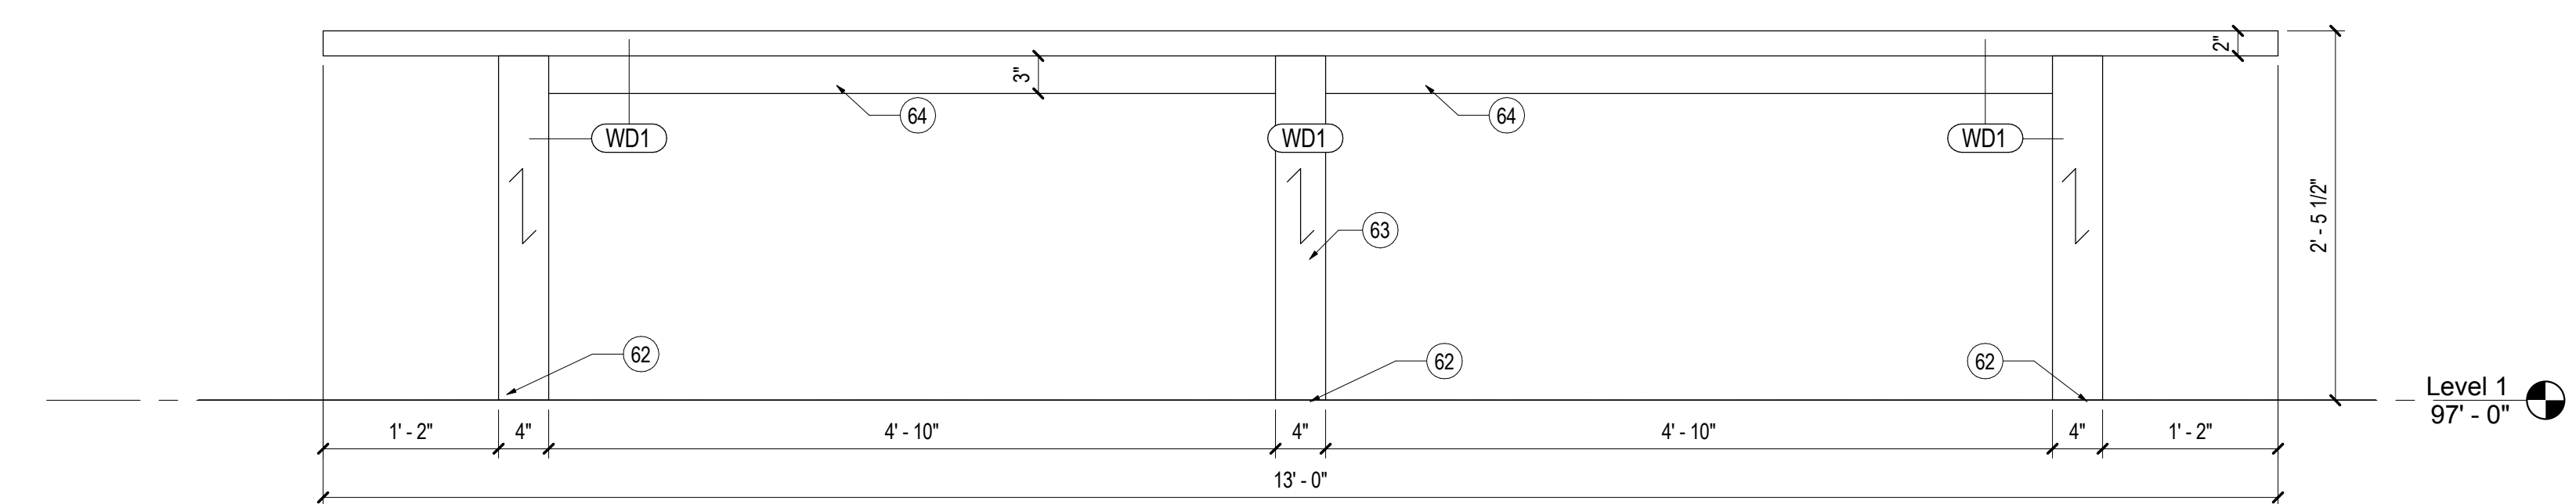

02 PUBLIC SQUARE - COMMUNITY TABLE - SIDE ELEVATION  
SCALE: 1" = 1'-0"

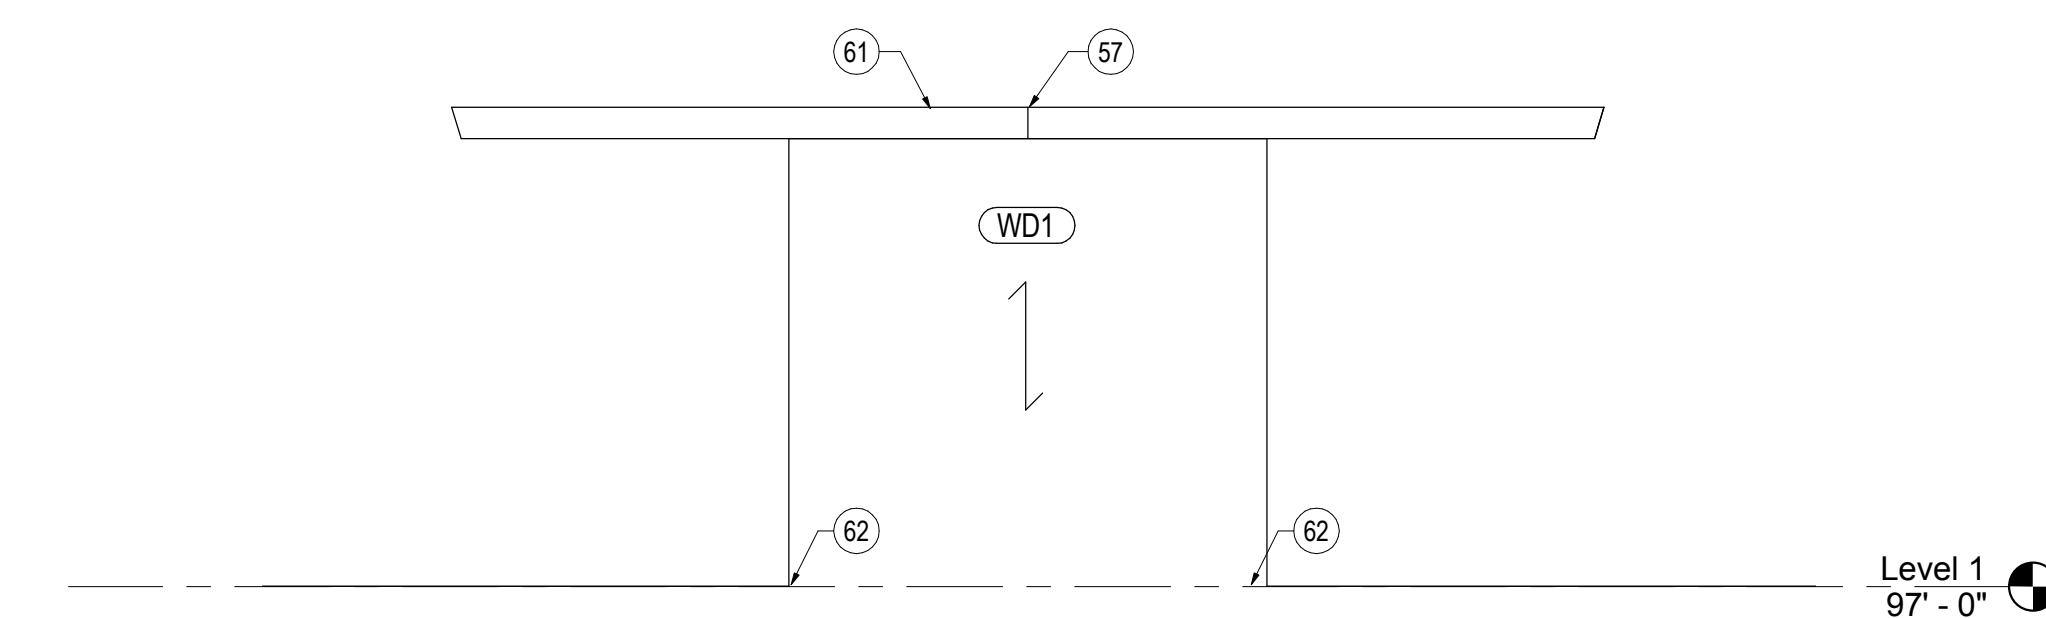

03 PUBLIC SQUARE - COMMUNITY TABLE - END ELEVATION  
SCALE: 1" = 1'-0"

KEY PLAN

SHEET NOTES

- 57 SEAM LOCATION FOR LIVE EDGE COMMUNITY TABLE.
- 58 LEGS BELOW. SOLID WOOD, WHITE OAK.
- 59 DOUG MOCKETT POWER MODULE. BLACK FINISH.
- 60 FINISHED LIVE EDGE.
- 61 TOP OF TABLE IS CONSTRUCTED OF TWO PIECES OF WHITE OAK WOOD SLABS (WD2), BOOKMATCHED.
- 62 TWO (2) HEAVY DUTY LEG LEVELERS AT EACH LEG. BRUSHED STAINLESS STEEL FINISH.
- 63 CENTER LEG TO HAVE ACCESS PANEL INSIDE FOR CABLE PLUG IN.
- 64 SOLID WOOD WHITE OAK ELECTRICAL CHASE. COORDINATE ALL POWER CONNECTIONS AND CONDUIT WITH ELECTRICIAN.

GENERAL NOTES

- A. REFER TO SHEETS SERIES A02.100, A02.200 AND I02.100 FOR CONSTRUCTION, REFLECTED CEILING AND FINISH PLAN GENERAL NOTES.
- B. REFER TO FINISH PLAN FOR WALL BASE AS SCHEDULED, TYPICAL.

Date	Description
08/18/17	ISSUE FOR PERMIT & CONSTRUCTION

Seal / Signature



Project Name

Unum Workplace  
Transformation- Phase 1 (HO2)

Project Number

59.6481.003

Description

ENLARGED PLANS AND INTERIOR ELEVATIONS - COMMUNITY TABLE

Scale

As indicated

A07.130