




10 PERIMETER DETAIL AT MULLION - RM 1051
SCALE: 1 1/2" = 1'-0"

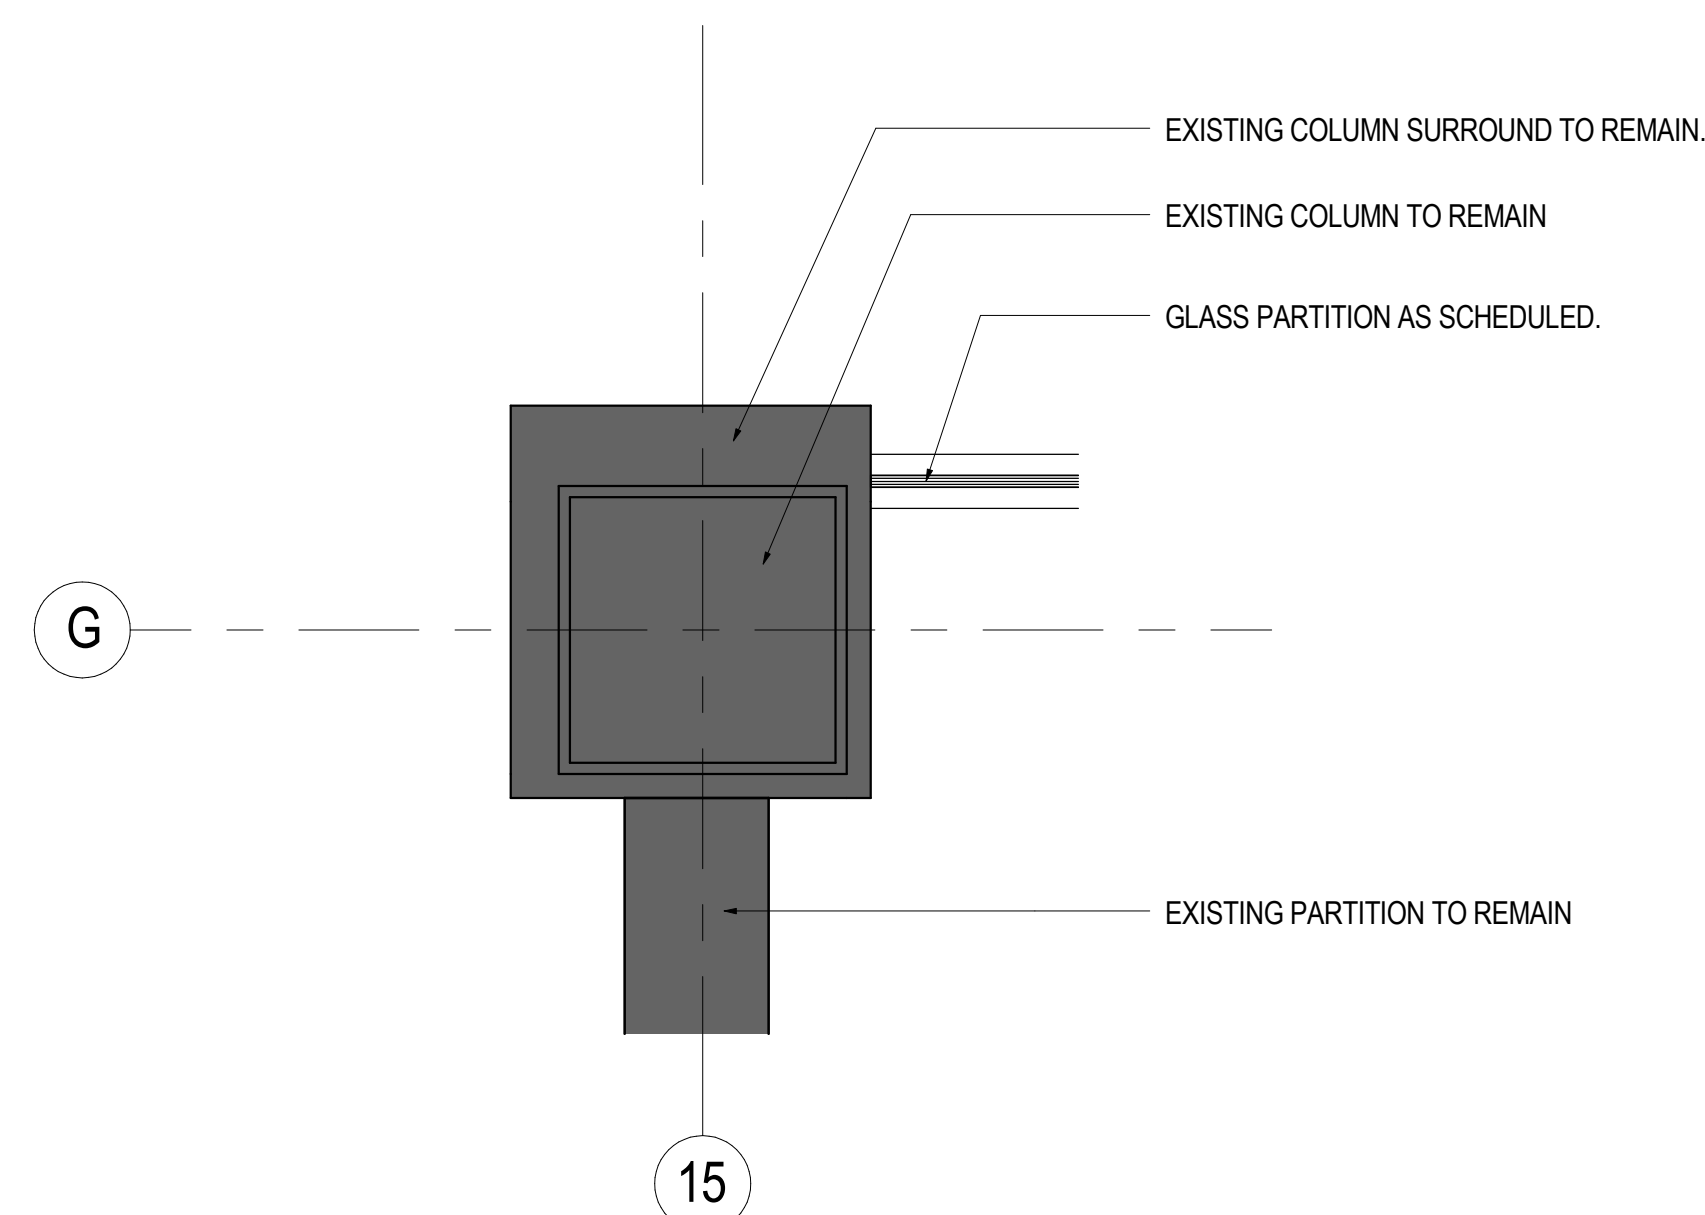


07 TYPICAL DETAIL AT COLUMN (G-15)
SCALE: 1 1/2" = 1'-0"

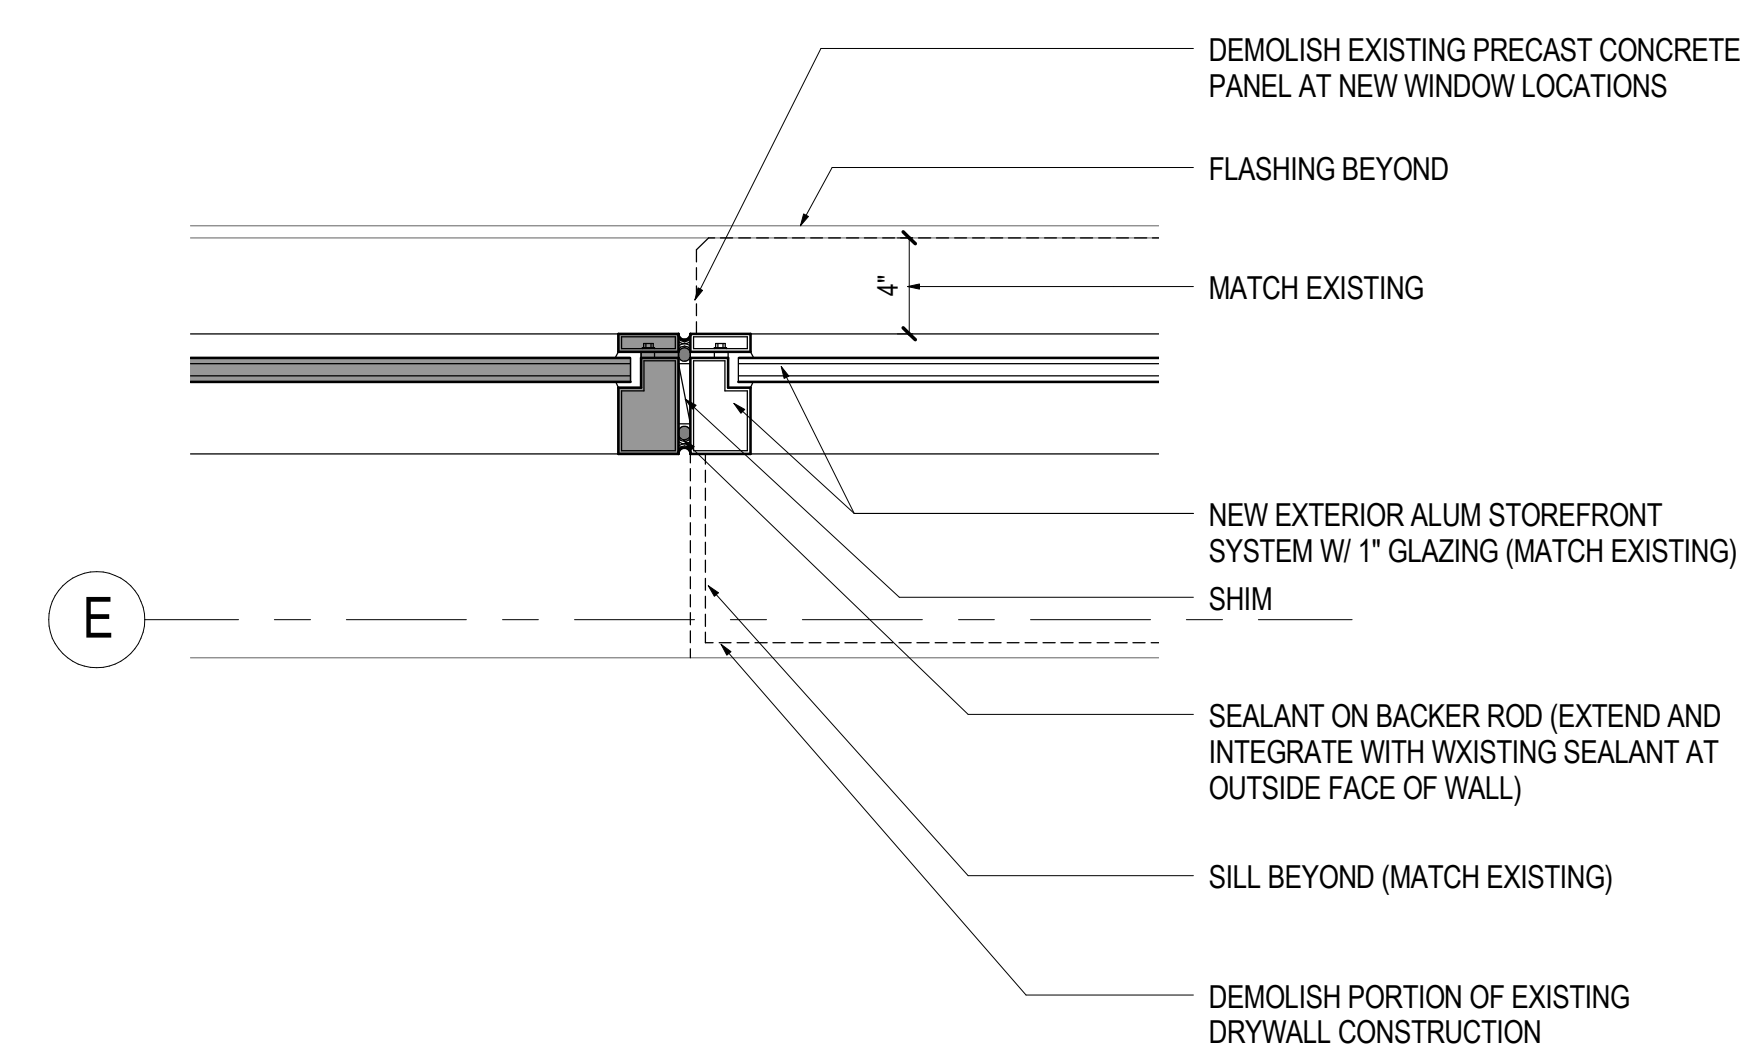


04 PERIMETER DETAIL AT RM 1064
SCALE: 1 1/2" = 1'-0"

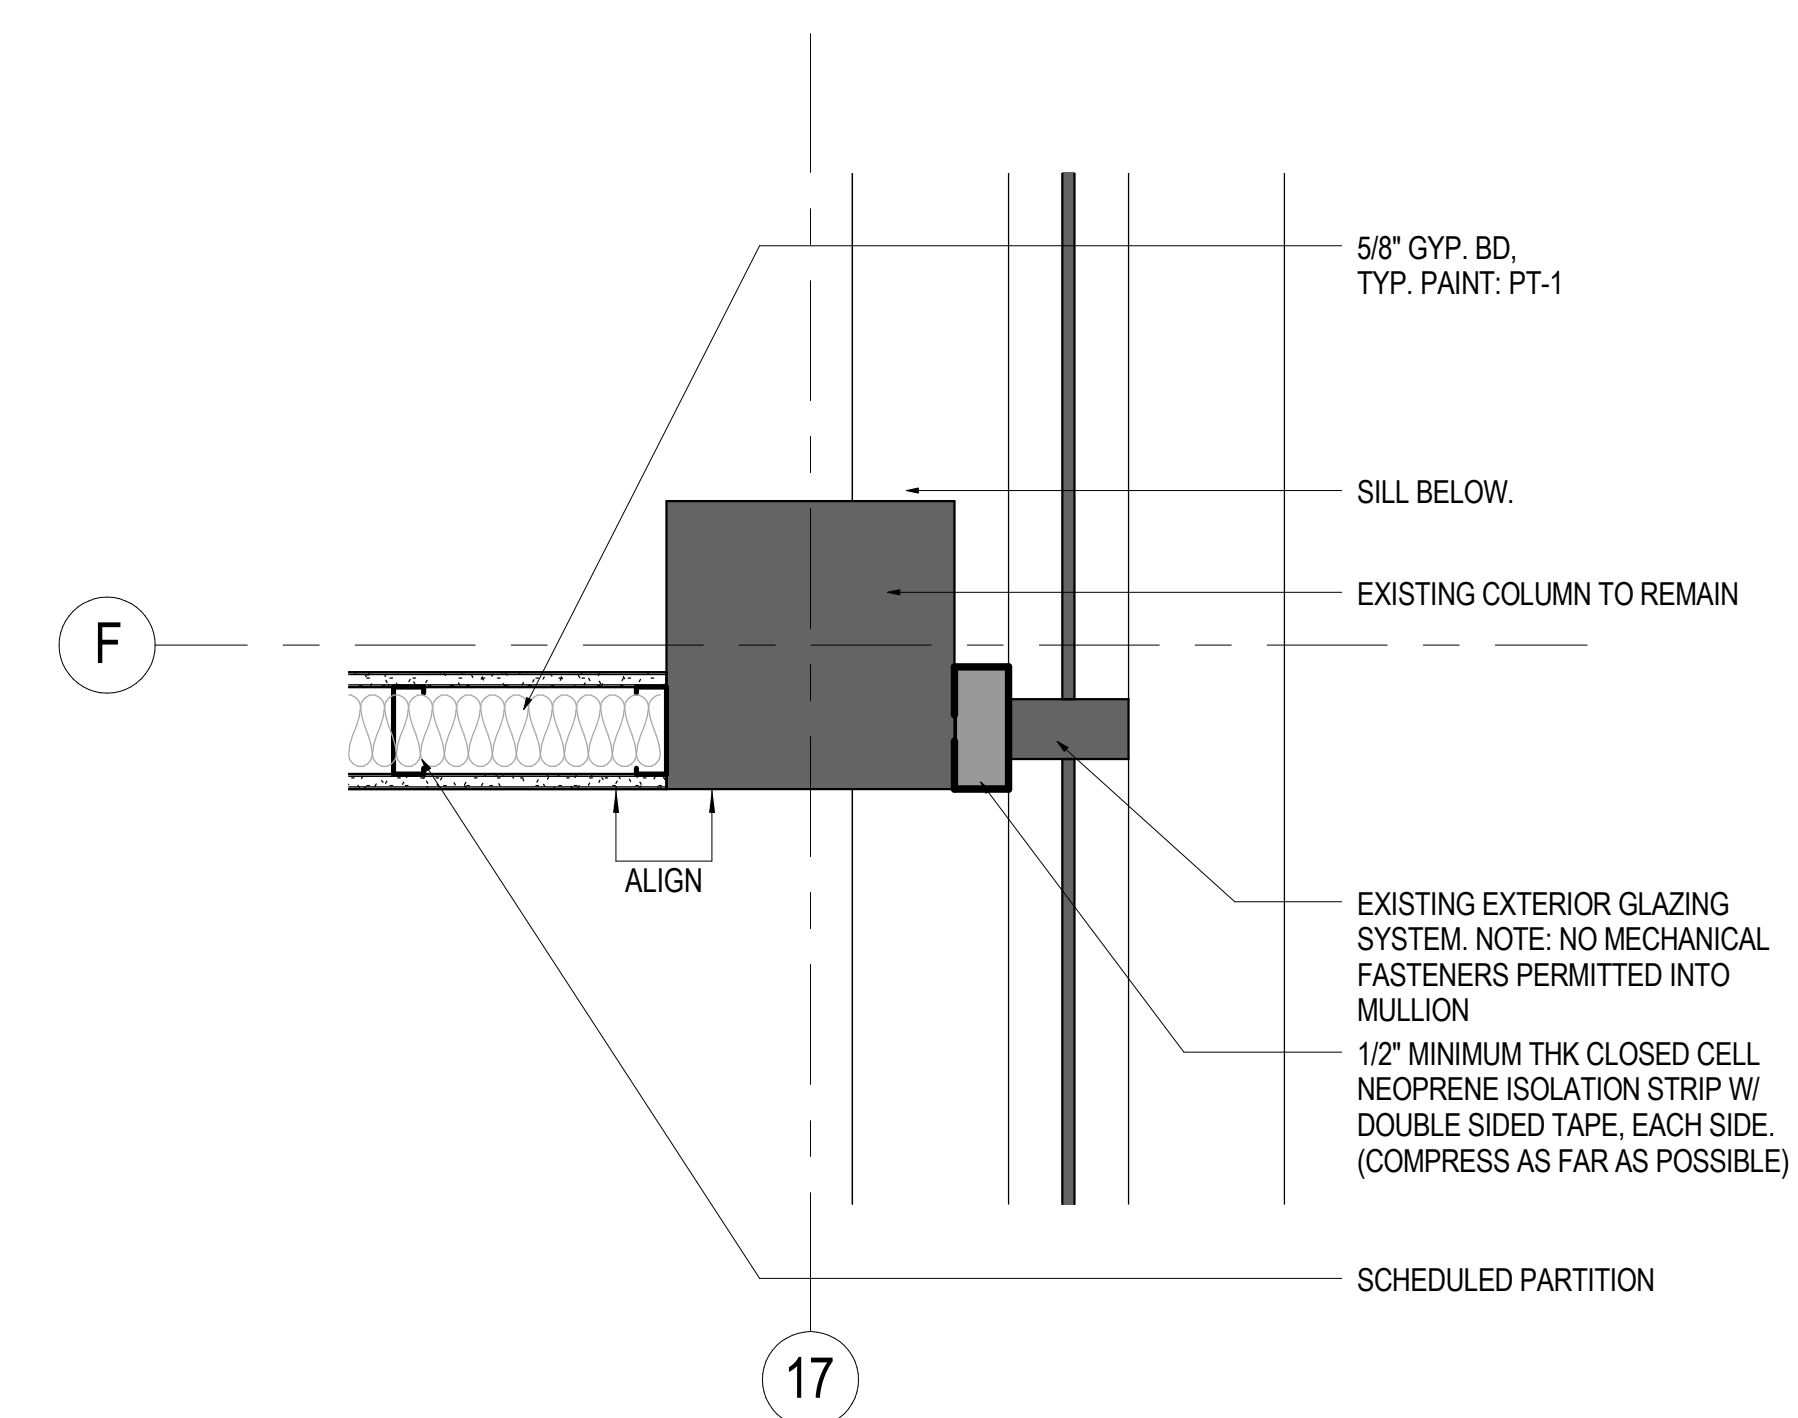


01 PERIMETER DETAIL AT COLUMN (F-17)
SCALE: 1 1/2" = 1'-0"

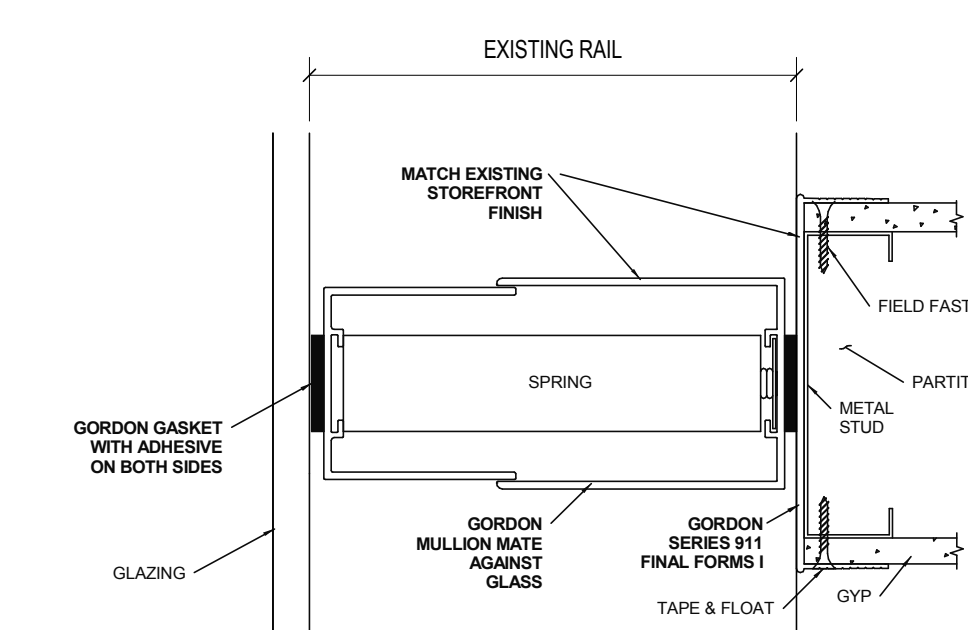


08 TYPICAL DETAIL - INTERIOR PARTITION AT GLAZING
SCALE: 6" = 1'-0"

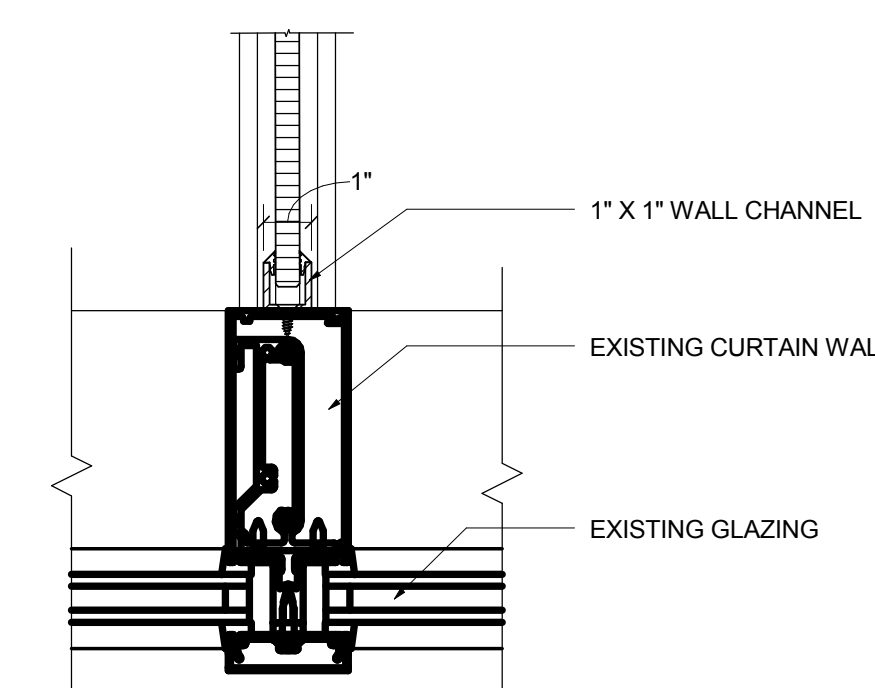


05 TYPICAL DETAIL - INTERIOR GLASS PARTITION AT MULLION
SCALE: 3" = 1'-0"

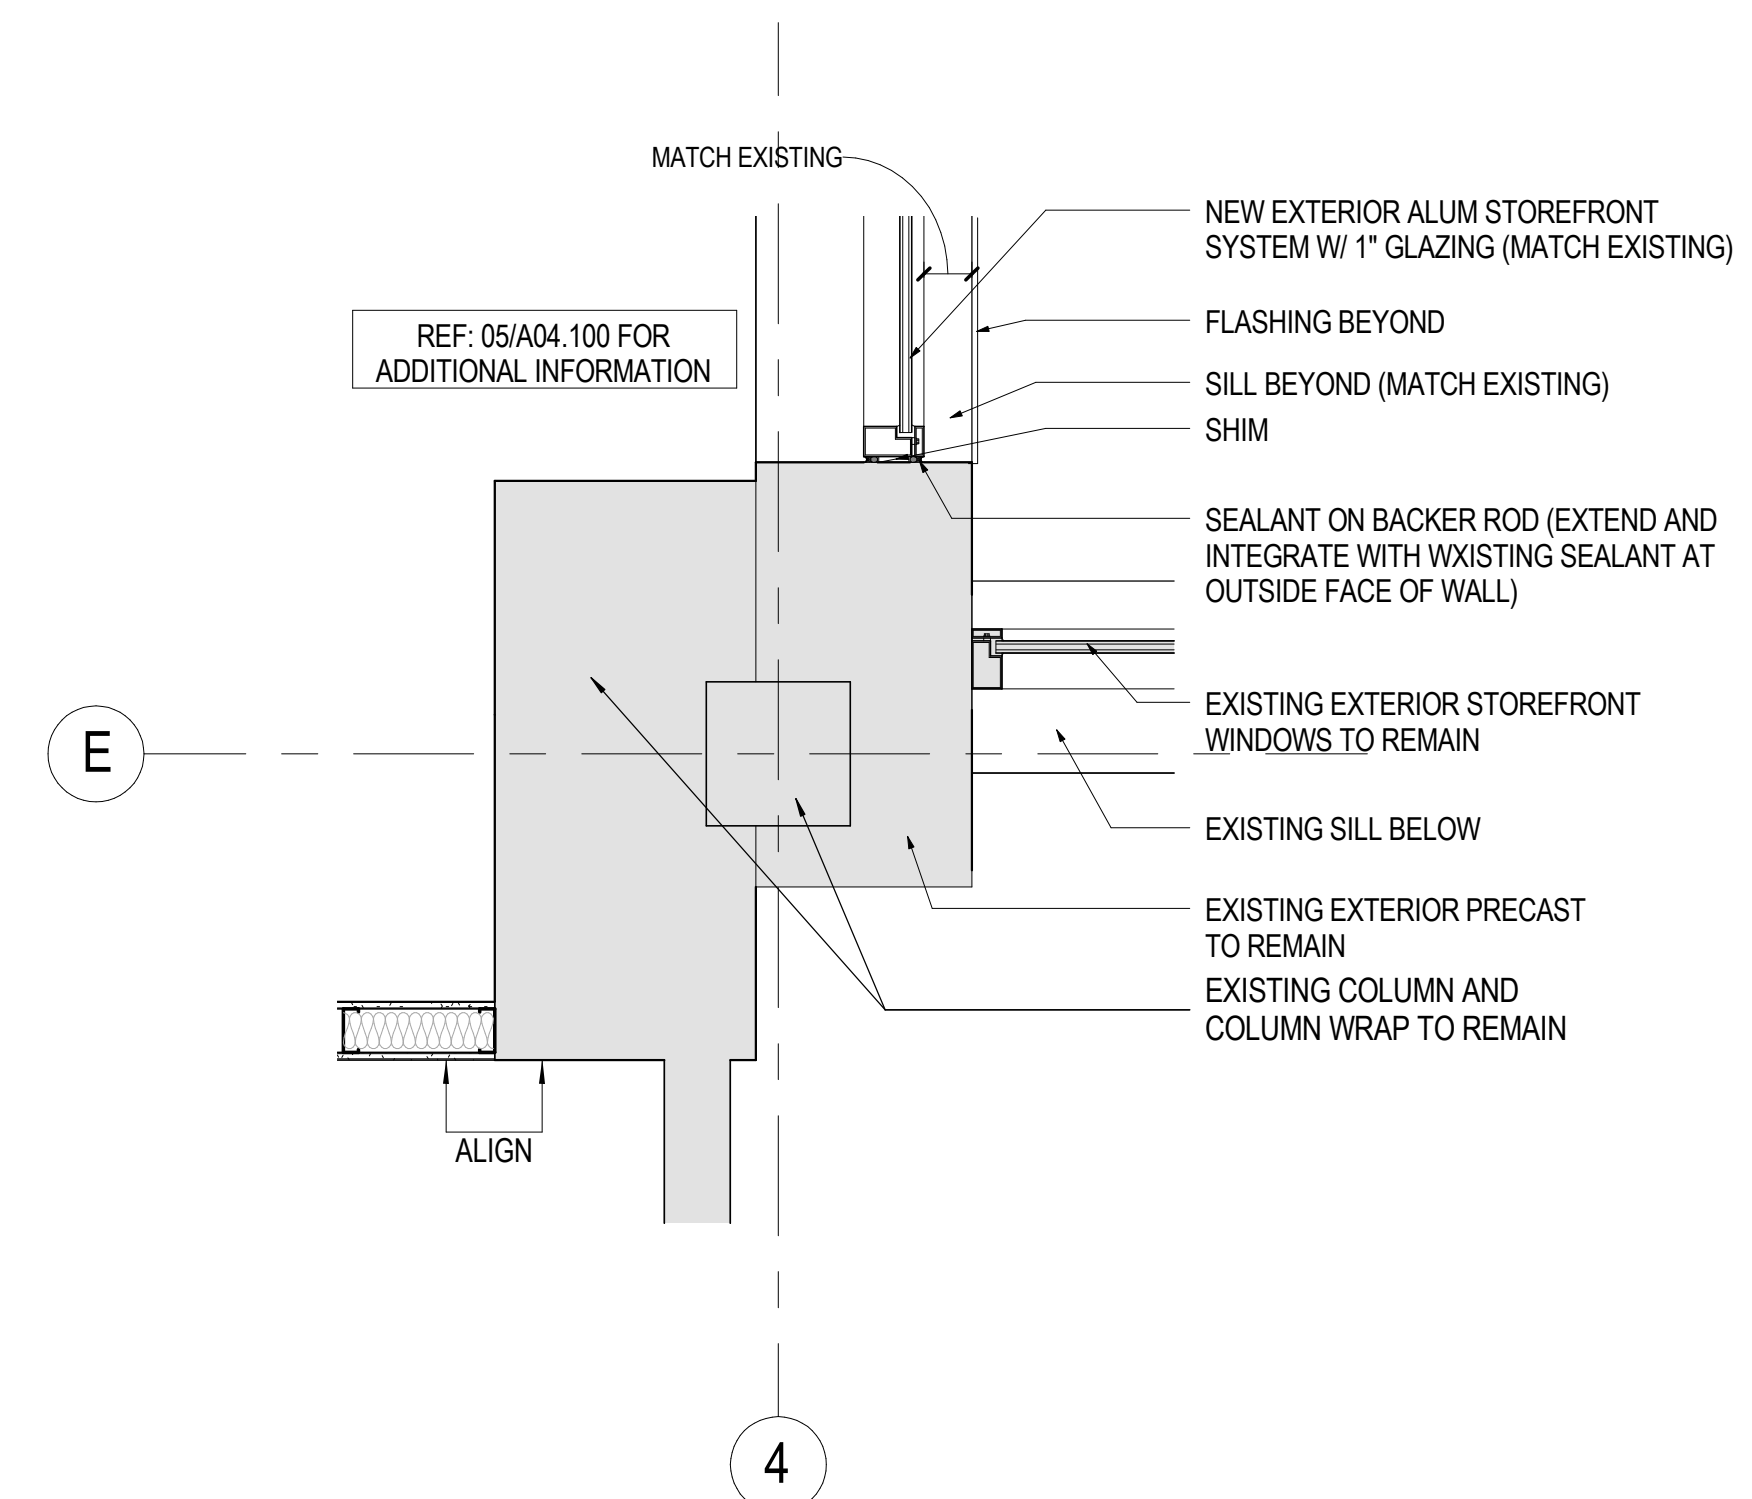


02 PERIMETER DETAIL AT COLUMN (E-4)
SCALE: 3/4" = 1'-0"

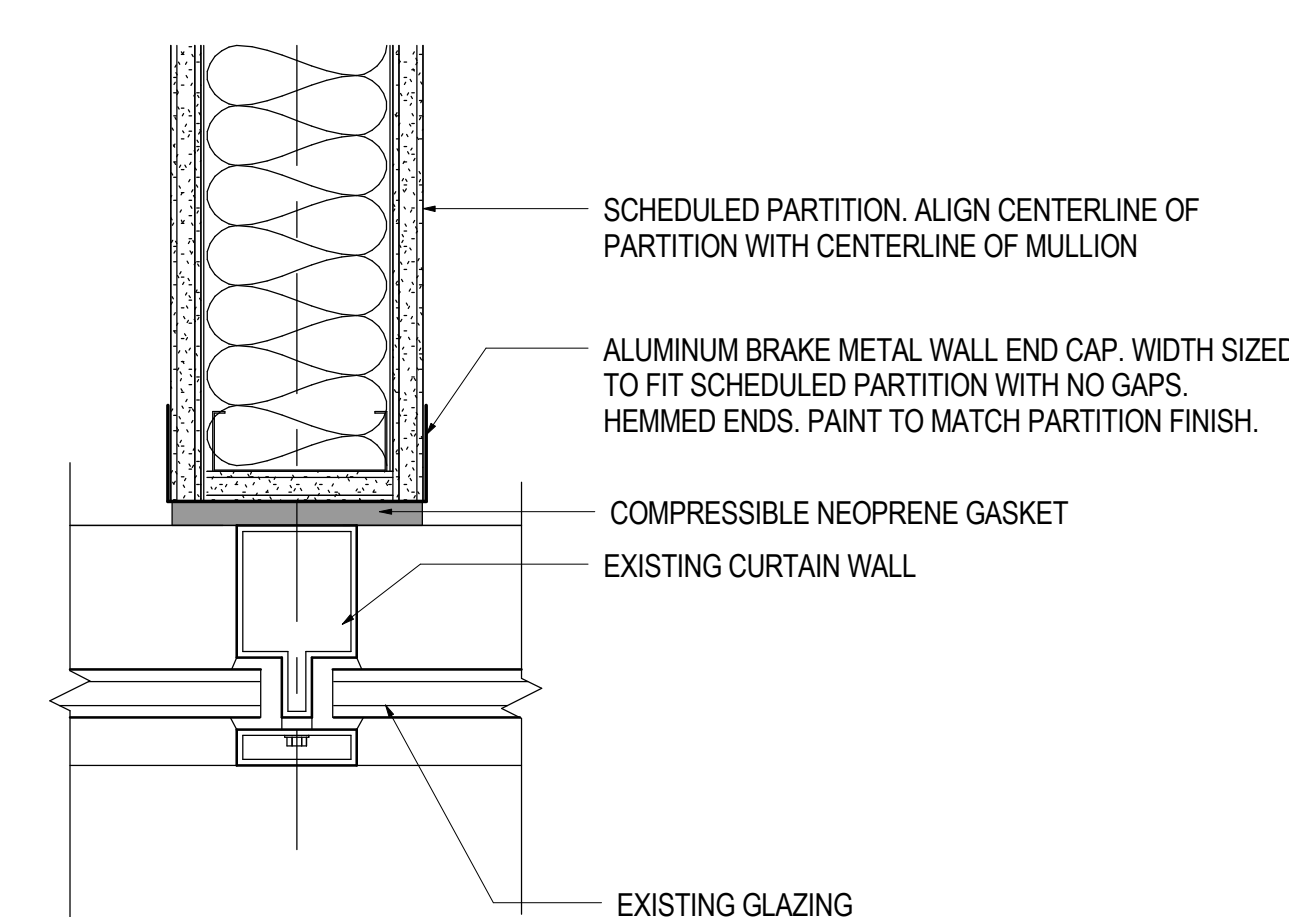

09 TYPICAL DETAIL - INTERIOR PARTITION AT MULLION
SCALE: 3" = 1'-0"

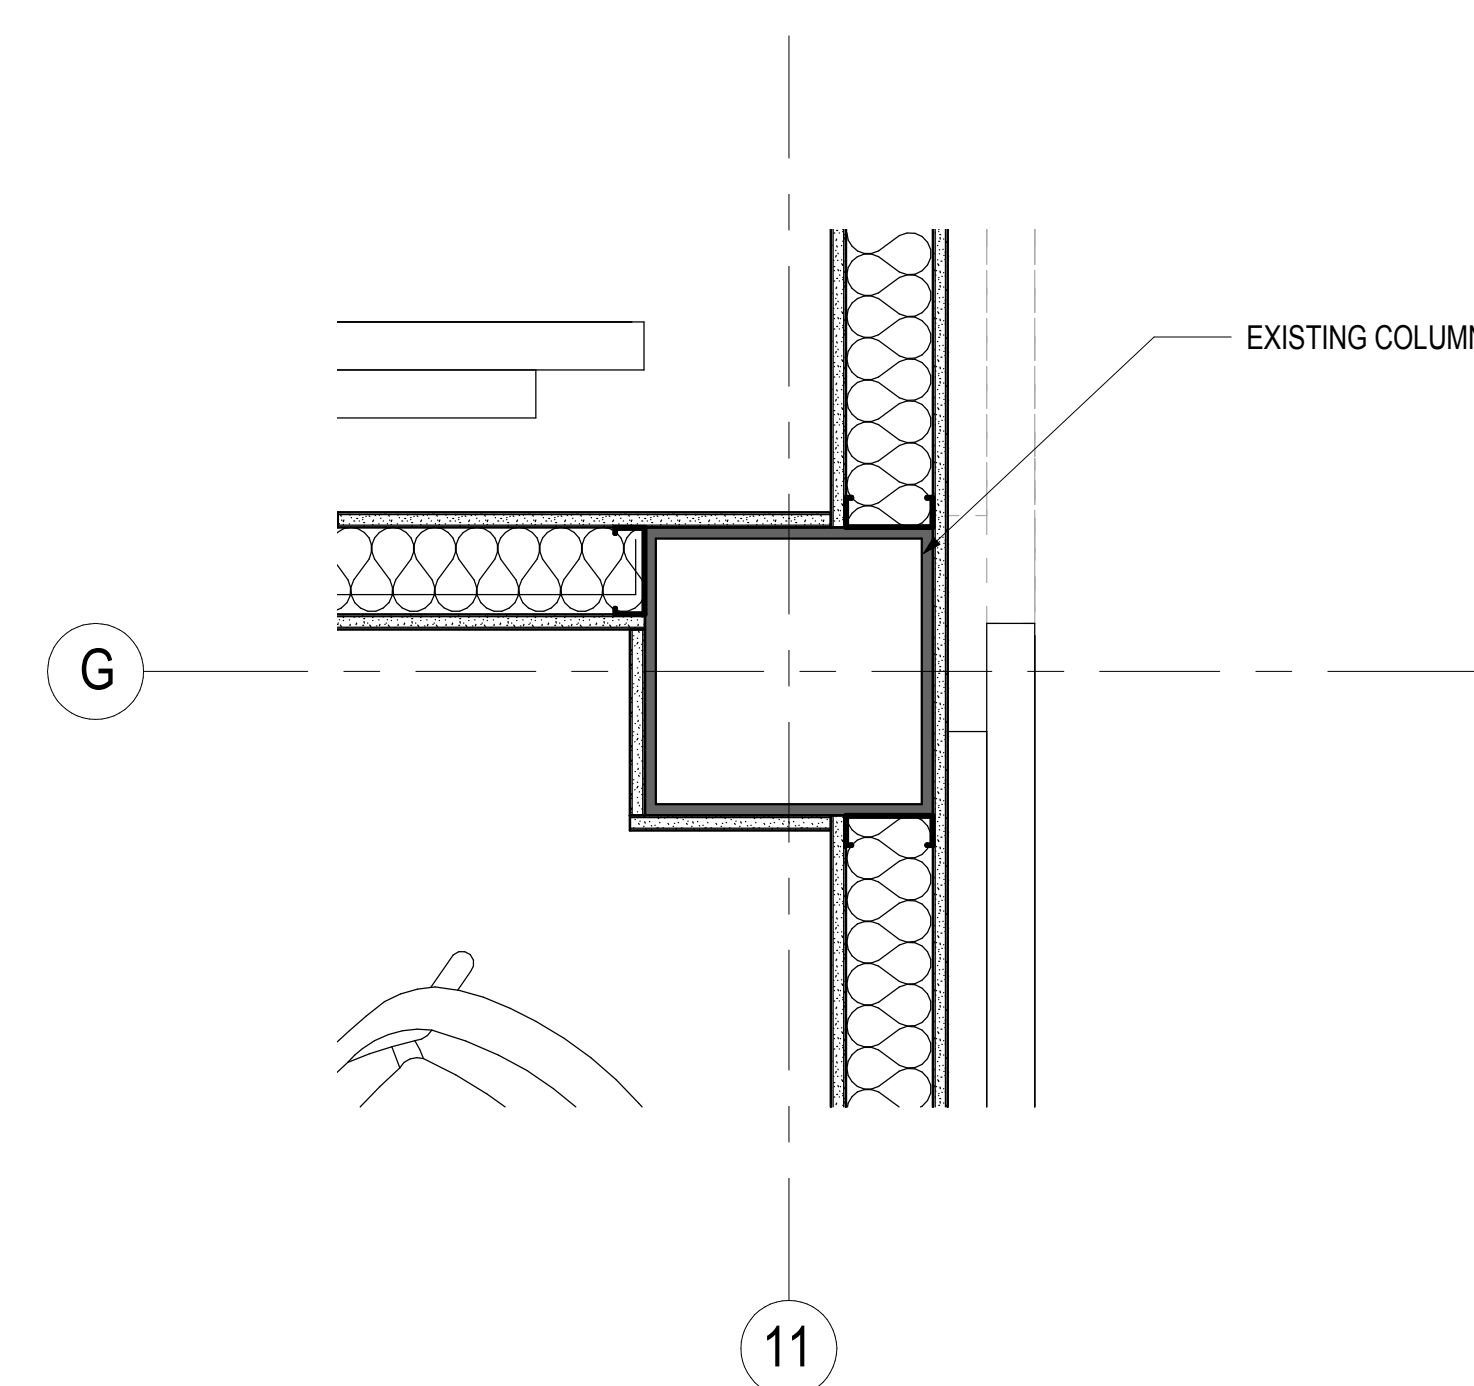


06 TYPICAL DETAIL AT COLUMN (G-11)
SCALE: 1 1/2" = 1'-0"

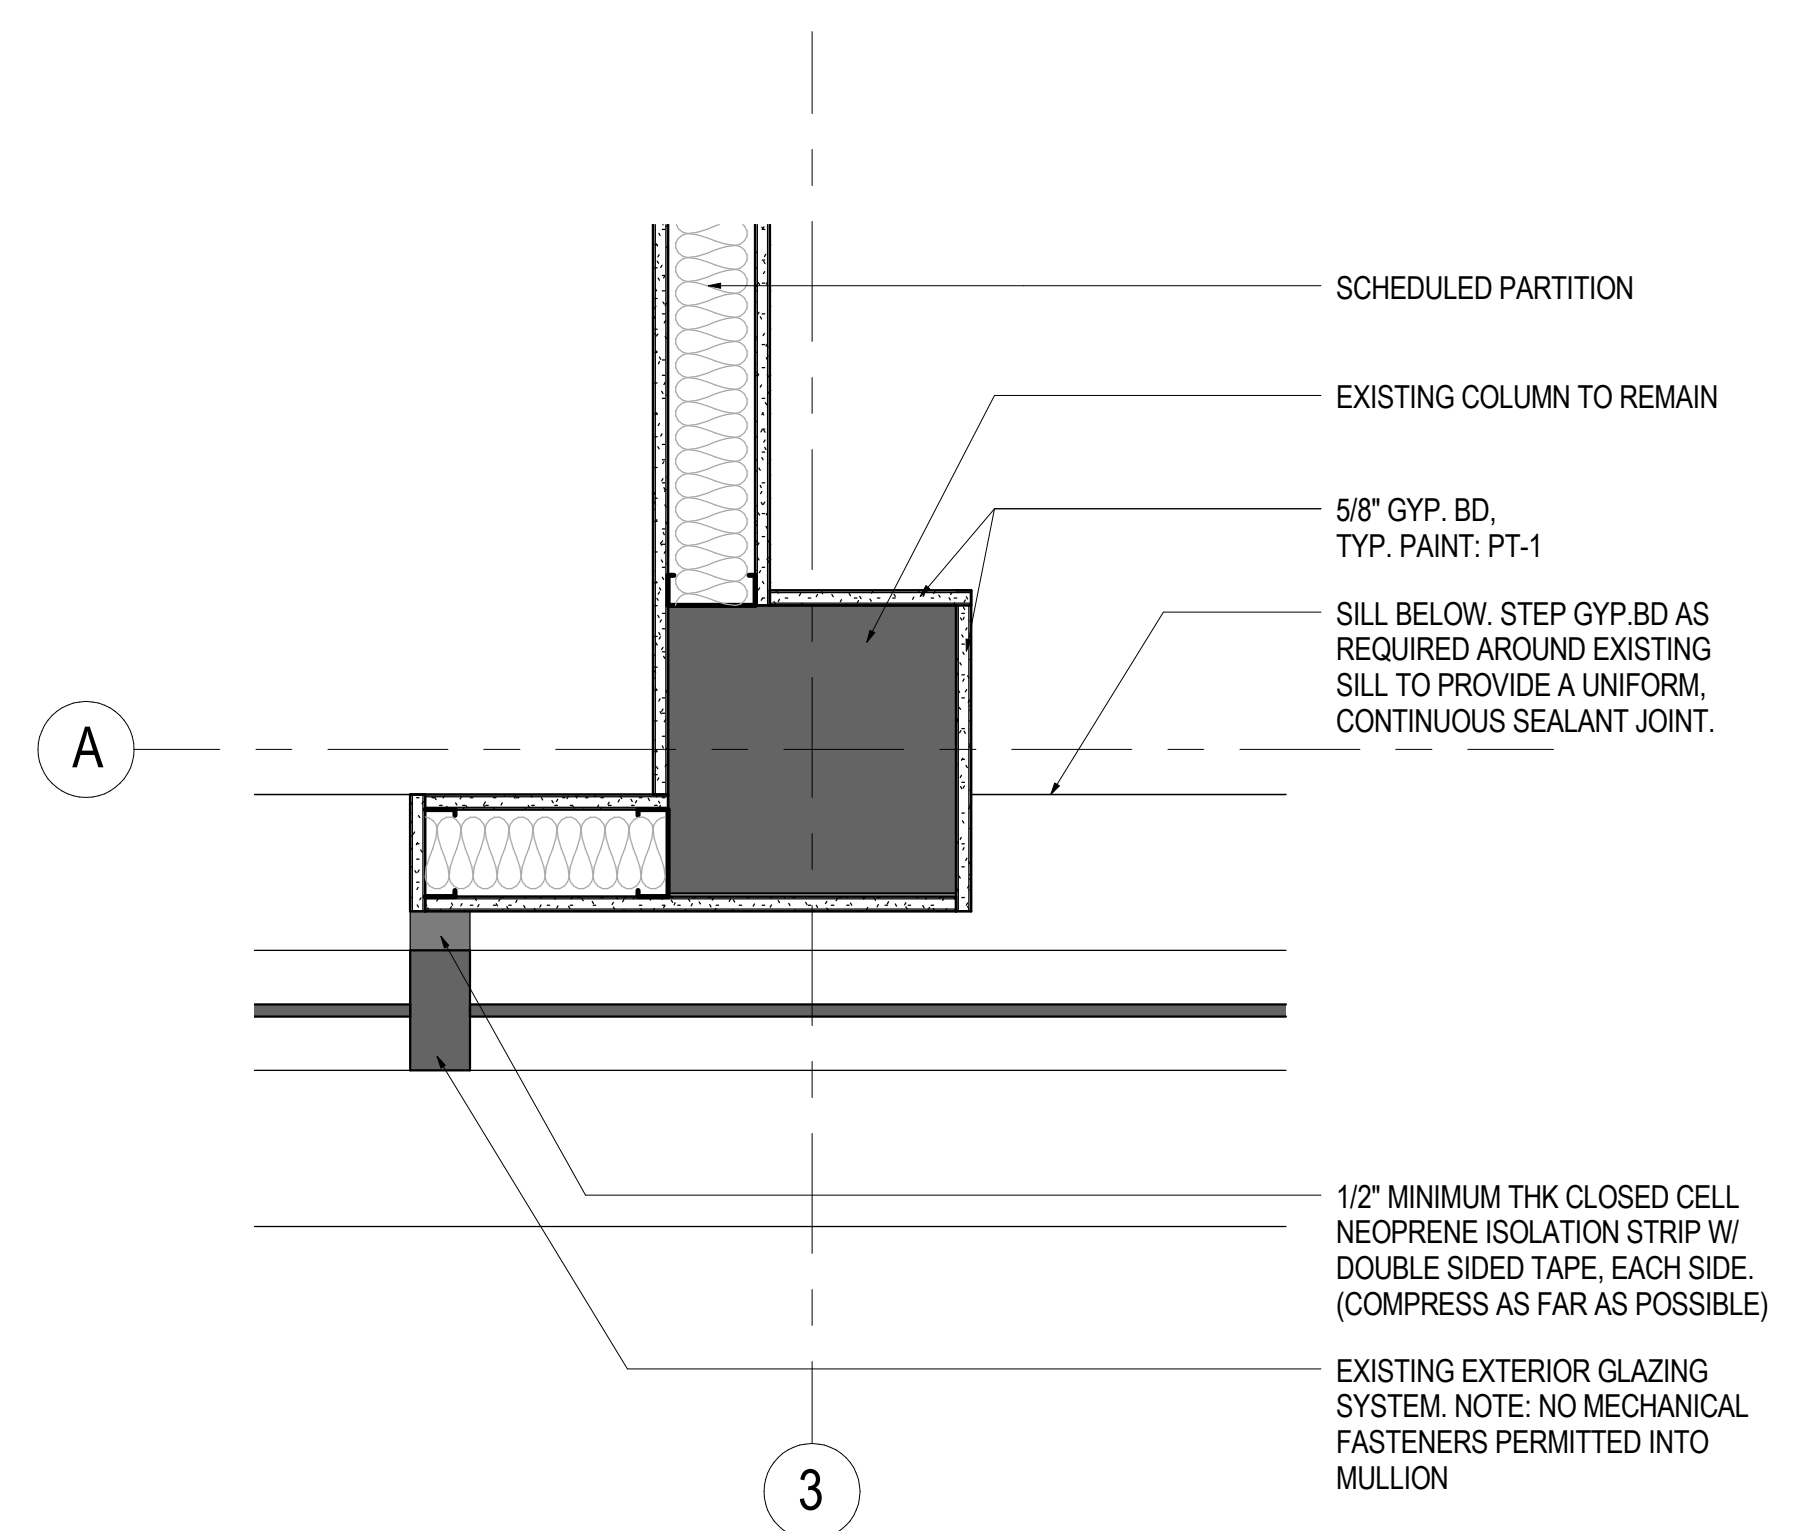

03 PERIMETER DETAIL AT COLUMN (A-3)
SCALE: 1 1/2" = 1'-0"

Date	Description
08/18/17	ISSUE FOR PERMIT & CONSTRUCTION

Seal / Signature

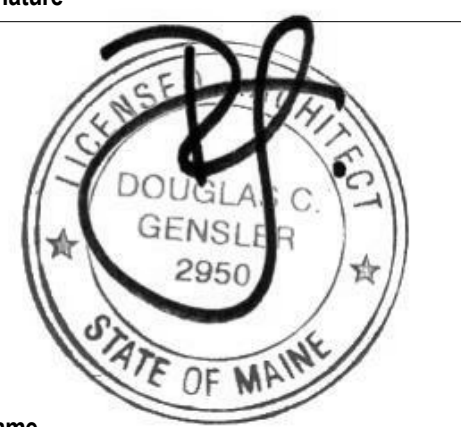

Project Name
Unum Workplace Transformation- Phase 1 (HO2)

Project Number
59.6481.003

Description
DETAILS - PERIMETER PLAN DETAILS

Scale
As indicated

A08.100