

AUDIOVISUAL FACILITY PLAN
 FLOOR # 2W
 SCALE SIZE: 1/8" = 1'-0" A

Date	Description
08/25/2017	REVIEW & COORDINATION
09/12/2017	REVIEW & COORDINATION

Seal / Signature

NOT FOR CONSTRUCTION


Project Name
 Unum Workplace Transformation- Phase 1 (H02)
 Project Number
 59.6481.003
 Description

AUDIOVISUAL FACILITY PLAN

Scale
 1/8" = 1'-0"

AV.201.2W

SYMBOL	DESCRIPTION
①	SINGLE 32" DISPLAY
②	WIRELESS KEYBOARD, MOUSE AND TOUCH PAD
③	SINGLE 65" DISPLAY W/ USB CAMERA BELOW
④	(2) AV EQUIPMENT RACKS LOCATED IN CREDENZA
⑤	TABLE TOP SPEAKERPHONE
⑥	DUAL 65" W/ SPEAKERTRACK BELOW (SEE DETAIL 01 ON AV.601.00)
⑦	TABLE TOP MICROPHONE
⑧	SINGLE 70" DISPLAY W/ USB CAMERA BELOW
⑨	(1) AV EQUIPMENT RACK LOCATED IN CREDENZA (SEE DETAIL 14 ON AV.601.00)

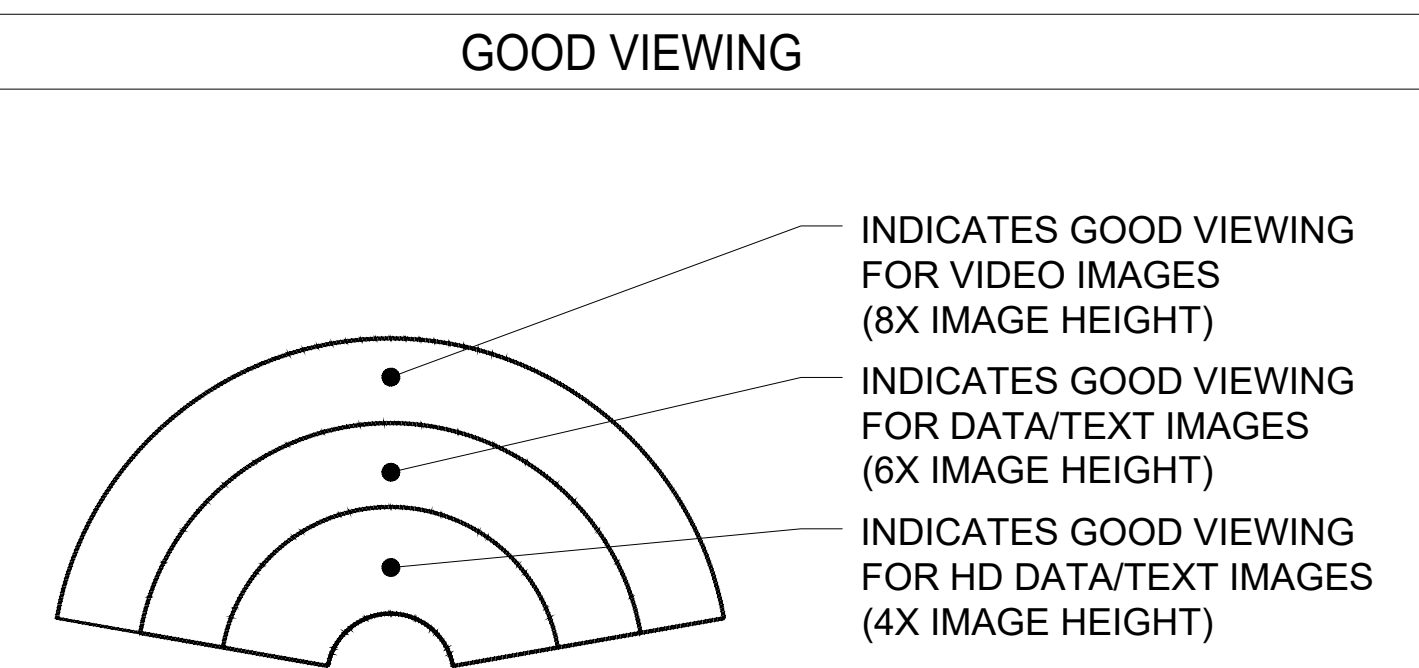

KEY PLAN