


SHEET NOTES


ADA 703 RAISE AND BRAILLE CHARACTERS AND PICTORIAL SYMBOL SIGNS (PICTOGRAMS). LETTERS AND NUMERALS SHALL BE RAISED 1/32" IN, UPPER CASE, SANS SERIF OR SIMPLE SERIF TYPE AND SHALL BE ACCOMPANIED WITH GRADE 2 BRAILLE. RAISED CHARACTERS SHALL BE AT LEAST 5/8" (16 MM) HIGH, BUT NO HIGHER THAN 2" (50 MM). PICTOGRAMS SHALL BE ACCOMPANIED BY THE EQUIVALENT VERBAL DESCRIPTION PLACED DIRECTLY BELOW THE PICTOGRAM. THE BORDER DIMENSION OF THE PICTOGRAM SHALL BE 6" (152 MM) MINIMUM IN HEIGHT.

ADA 703 RAISED AND BRAILLED CHARACTERS AND PICTORIAL SYMBOL SIGNS (PICTOGRAMS). LETTERS AND NUMERALS SHALL BE RAISED 1/32" UPPER CASE, SANS SERIF OR SIMPLE SERIF TYPE AND SHALL BE ACCOMPANIED WITH GRADE 2 BRAILLE. RAISED CHARACTERS SHALL BE AT LEAST 5/8" (16 MM) HIGH, BUT NO HIGHER THAN 2" (50 MM). PICTOGRAMS SHALL BE ACCOMPANIED BY THE VERBAL EQUIVALENT DESCRIPTION PLACED DIRECTLY BELOW THE PICTOGRAM. THE BORDER DIMENSION OF THE PICTOGRAM SHALL BE 6" (152 MM) MINIMUM IN HEIGHT.

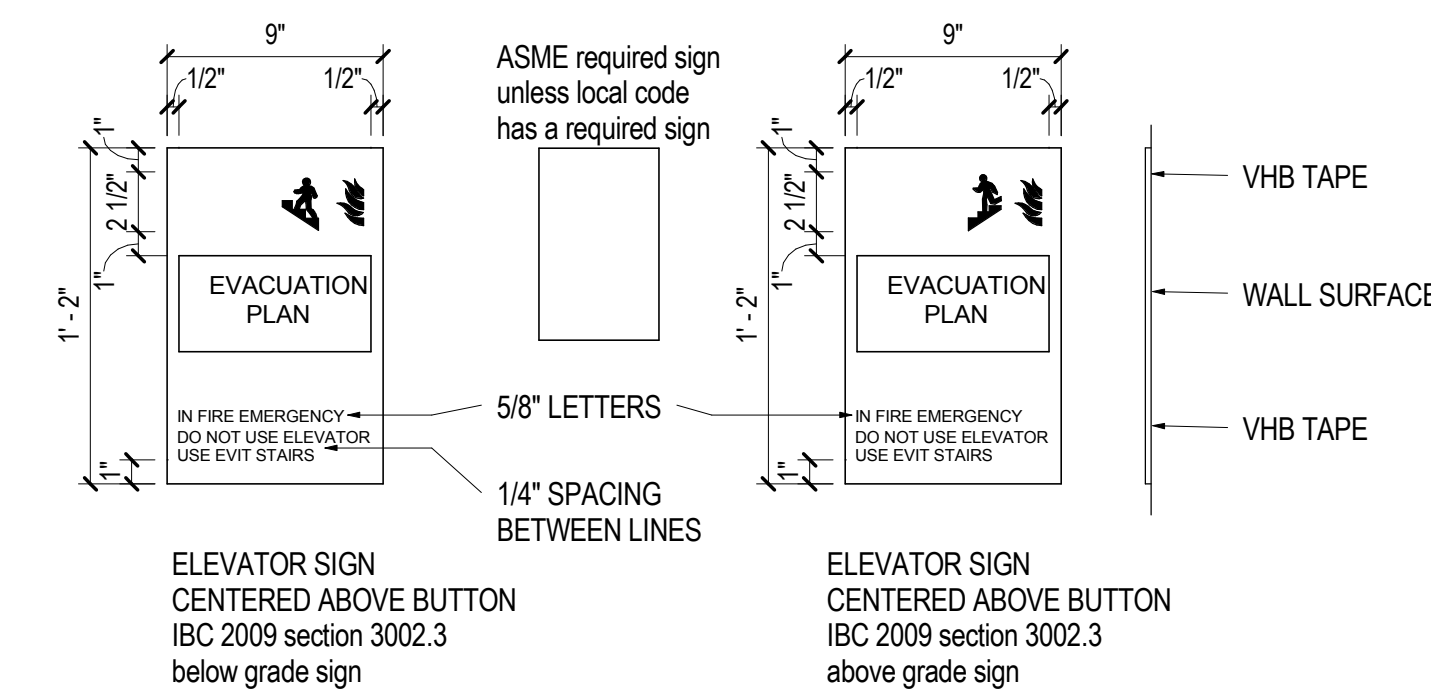


07 SIGNAGE - ELEVATOR SIGNS

SCALE: 1 1/2" = 1'-0"

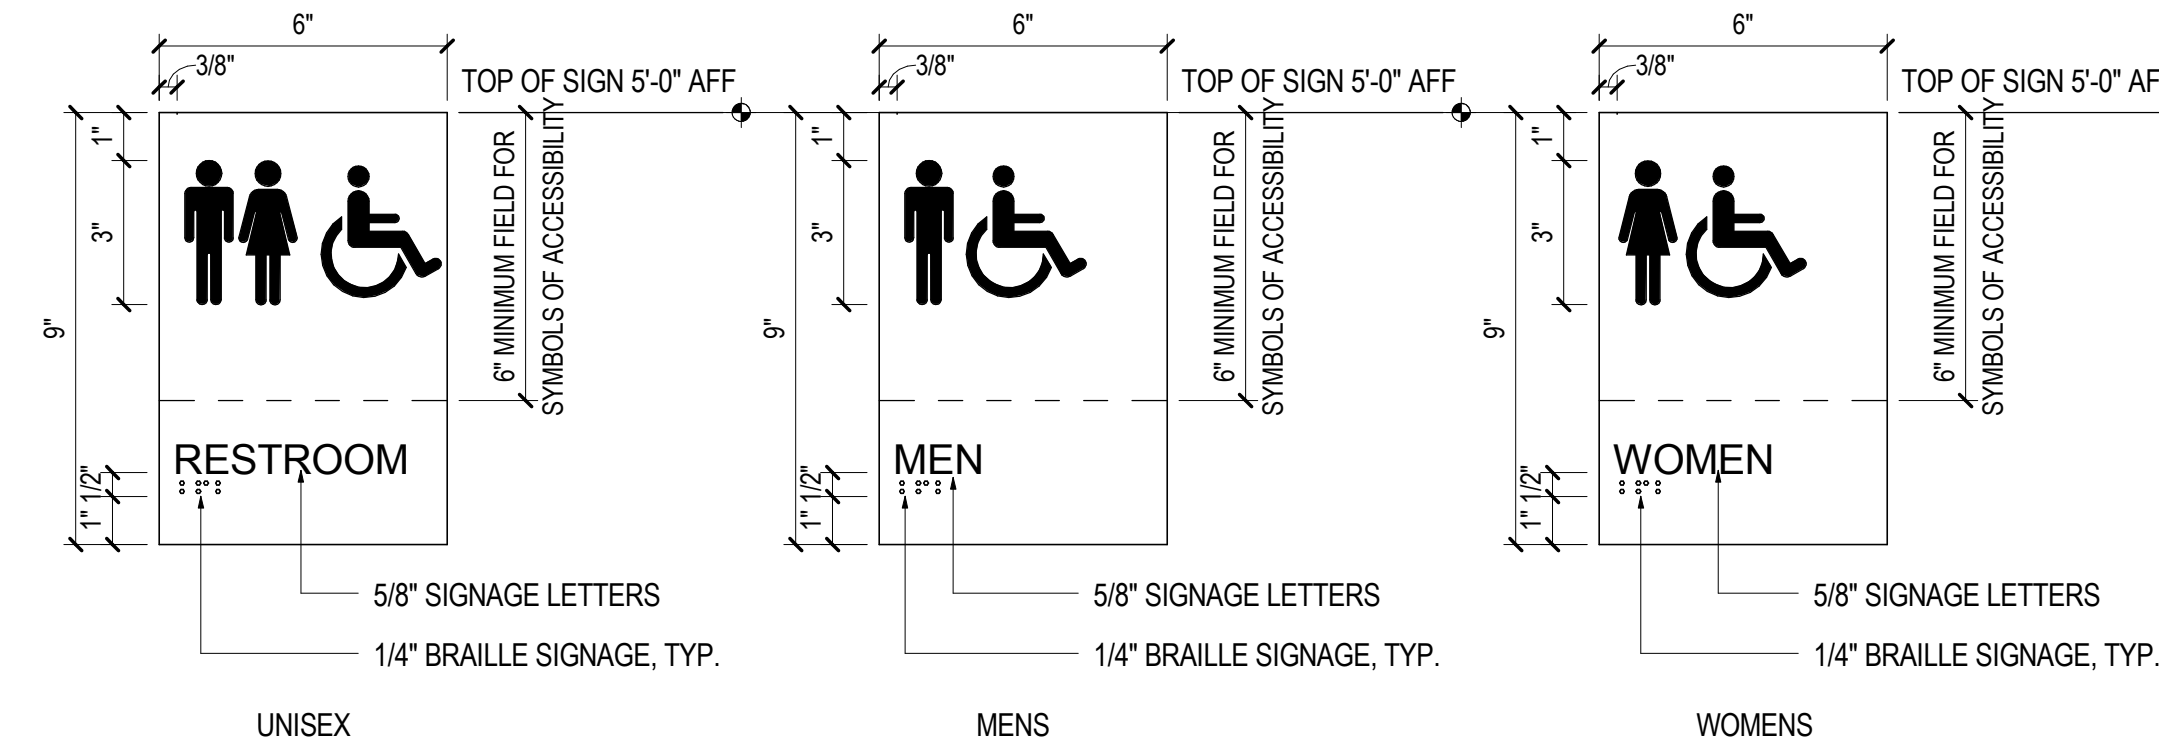


04 SIGNAGE - Toilet Signs

SCALE: 3" = 1'-0"

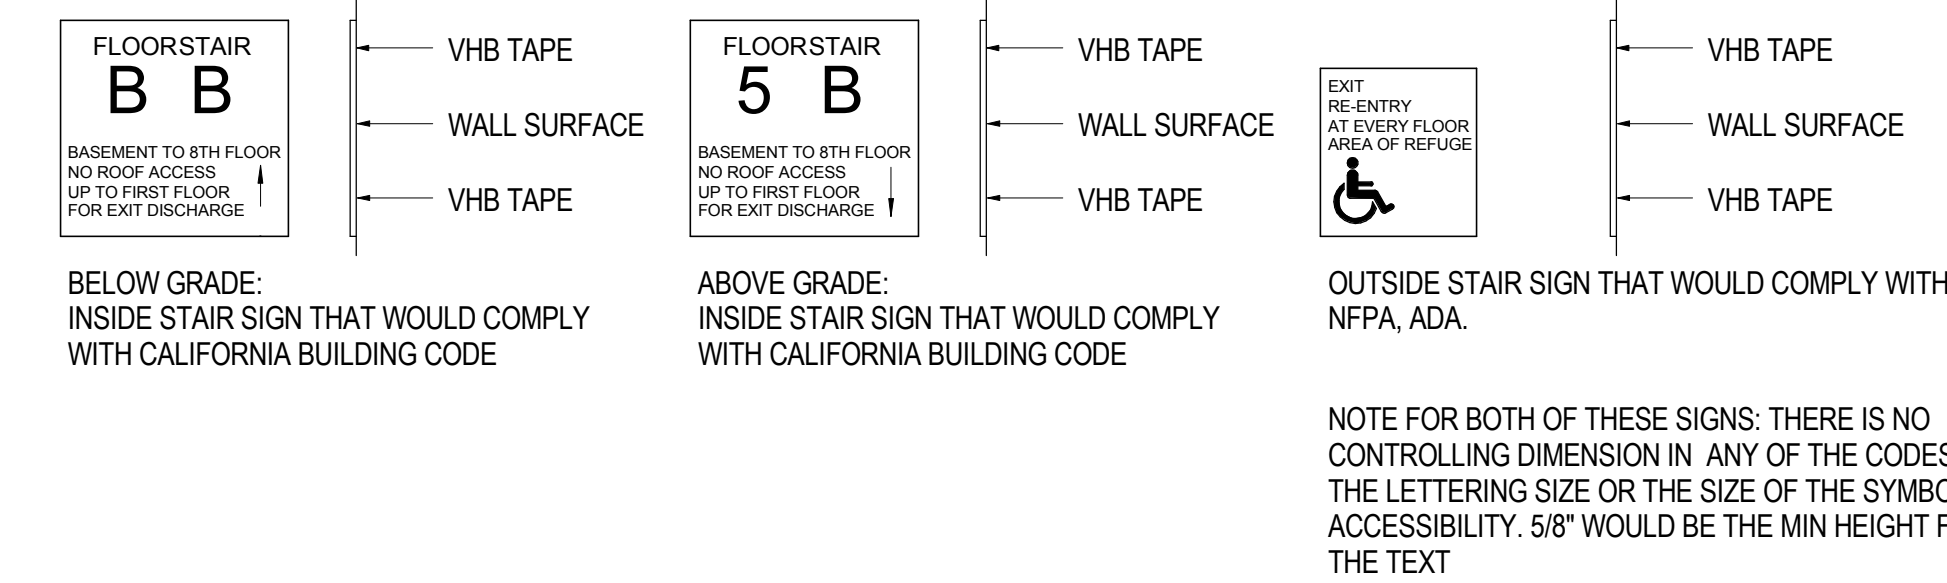

08 SIGNAGE - Inside and Outside Stair Signs


SCALE: 1 1/2" = 1'-0"

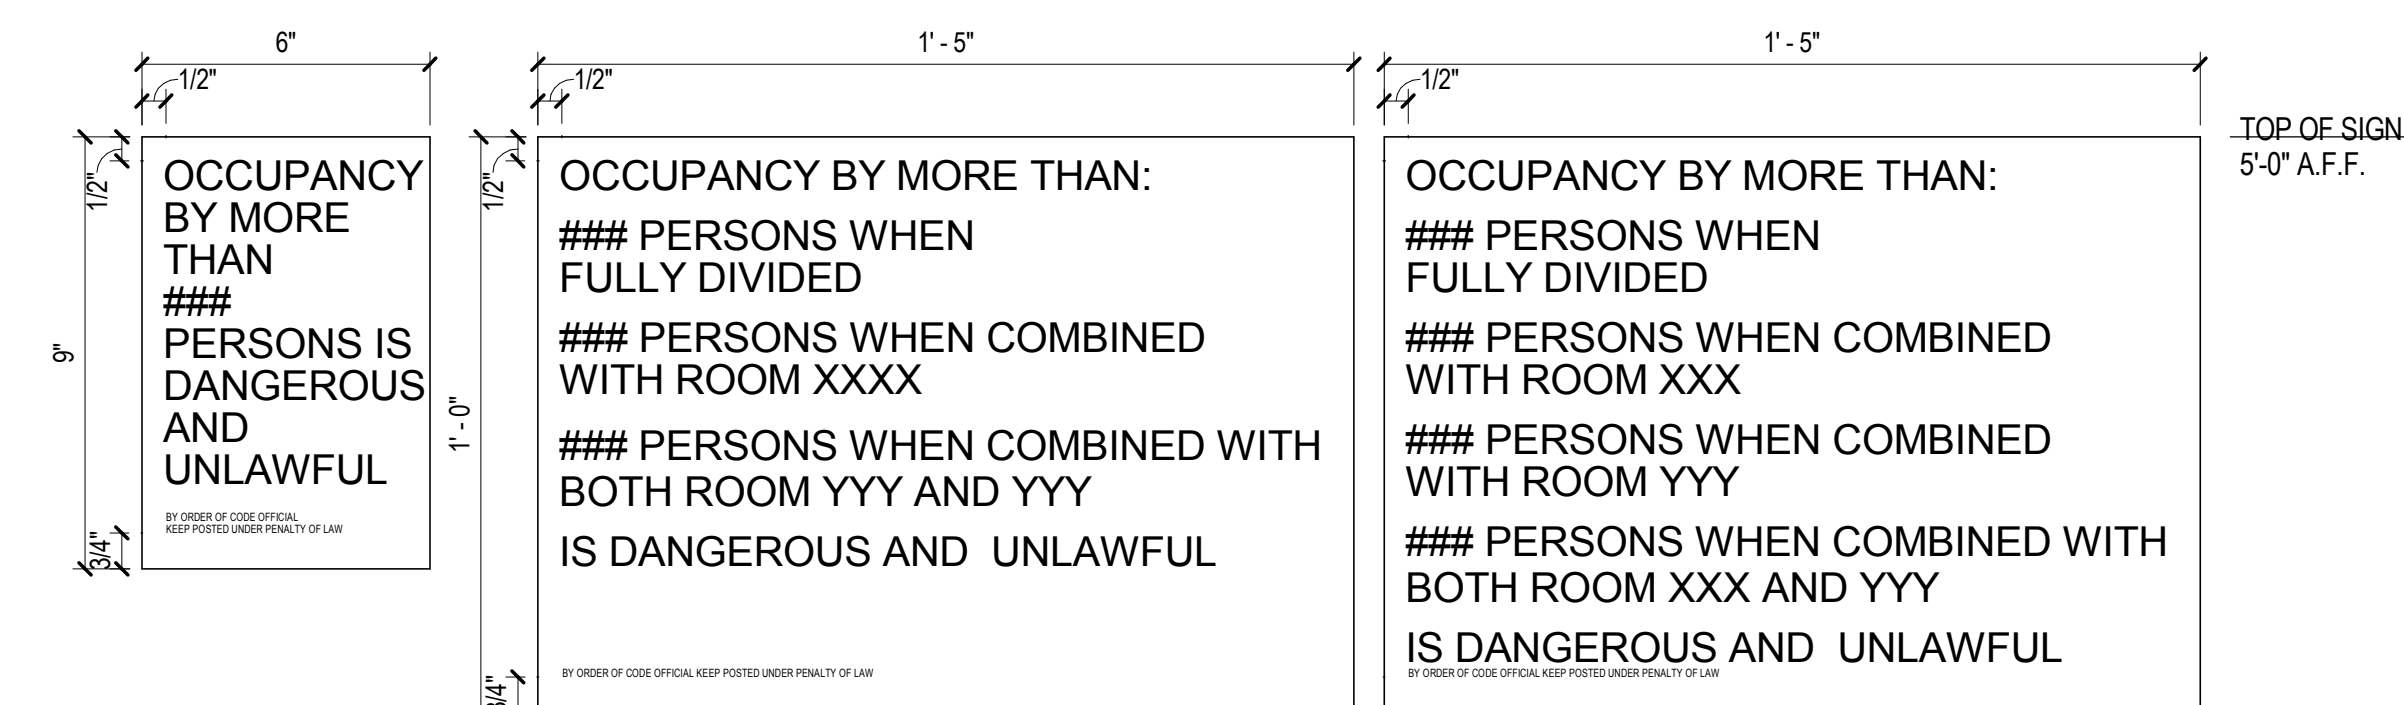

IBC SECTION 1004.3 POSTING OF OCCUPANT LOAD & (APPROVED LEGIBLE PERMANENT SIGN THAT SHALL BE MAINTAINED BY THE OWNER)  
NFPA 101 2009 SECTION 12.7.9.3 OCCUPANT LOAD POSTING.  
EVERY ROOM CONSTITUTING AN ASSEMBLY OCCUPANCY AND NOT HAVING FIXED SEATS SHALL HAVE THE OCCUPANT LOAD OF THE ROOM POSTED IN A CONSPICUOUS PLACE NEAR THE MAIN EXIT OF THE ROOM.

02 SIGNAGE - Occupancy Load Sign

SCALE: 3" = 1'-0"

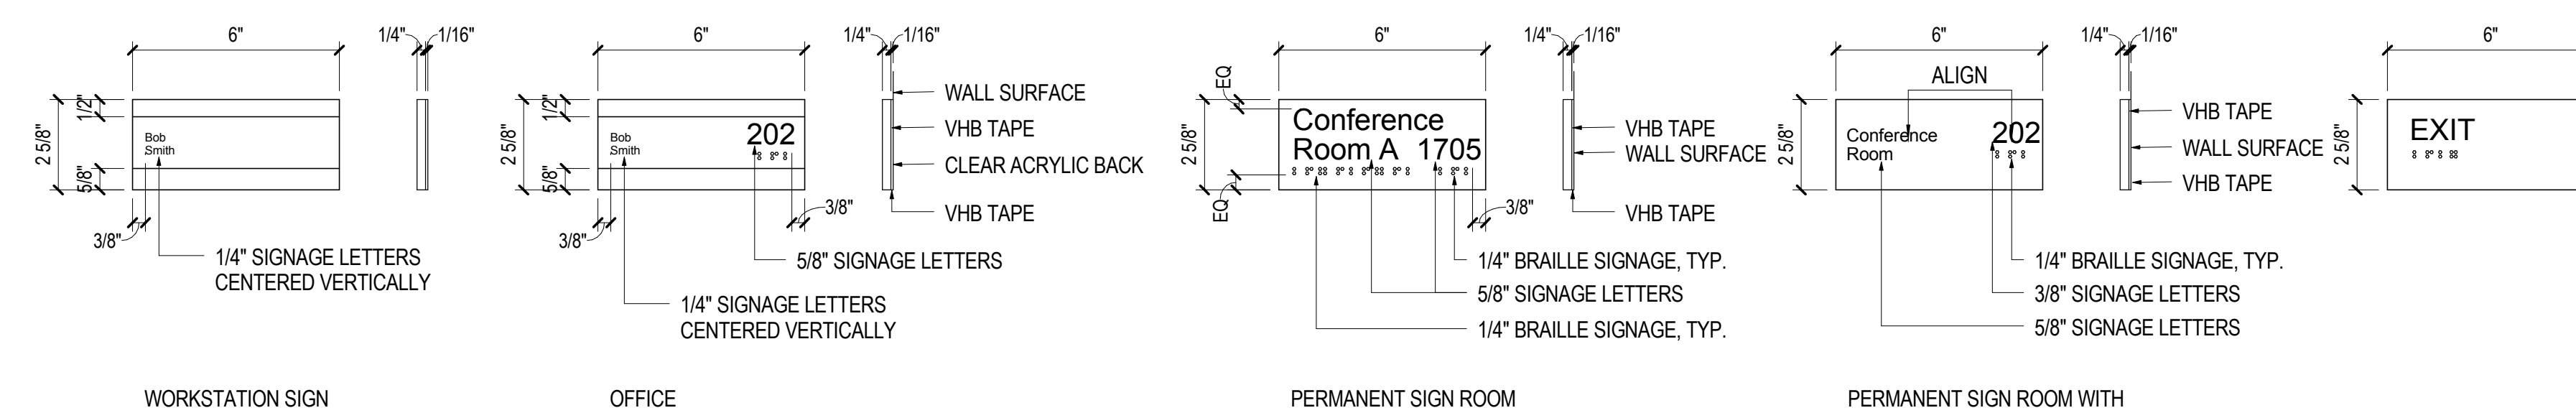


09 SIGNAGE - Room Signs

SCALE: 3" = 1'-0"

03 SIGNAGE - Signage Placement at Door

SCALE: 1/2" = 1'-0"

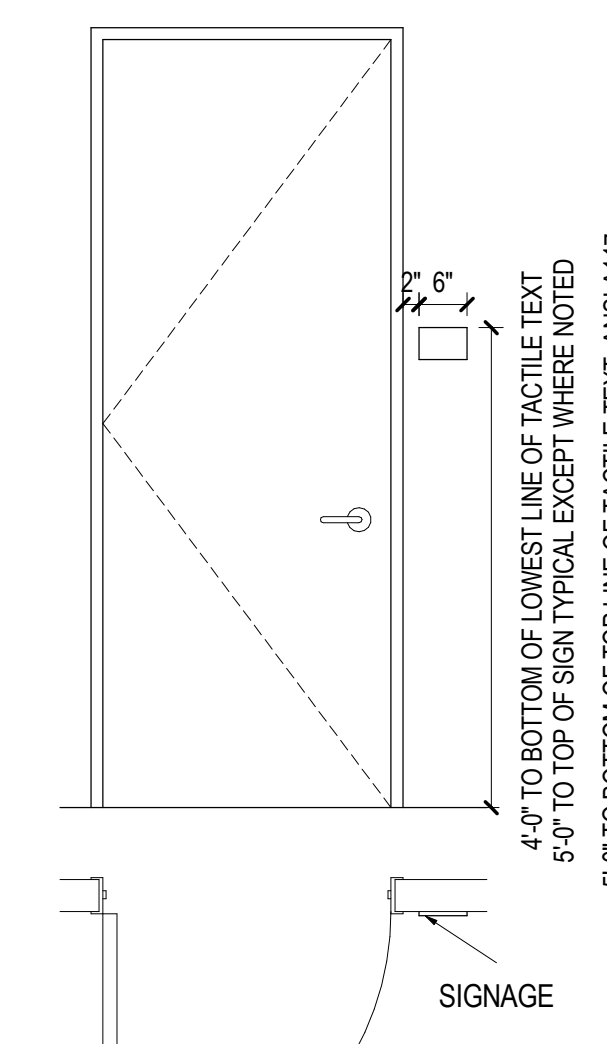

GENERAL NOTES

Date	Description
1/08/25/17	ADDENDUM #1

Seal / Signature

Project Name  
Unum Workplace Transformation- Phase 1 (HO2)  
Project Number  
59.6481.003  
Description  
CODE SIGNAGE

Scale  
As indicated

G00.004