




01 ENLARGED STAIR DEMO PLAN - LEVEL 02
SCALE: 3/8" = 1'-0"

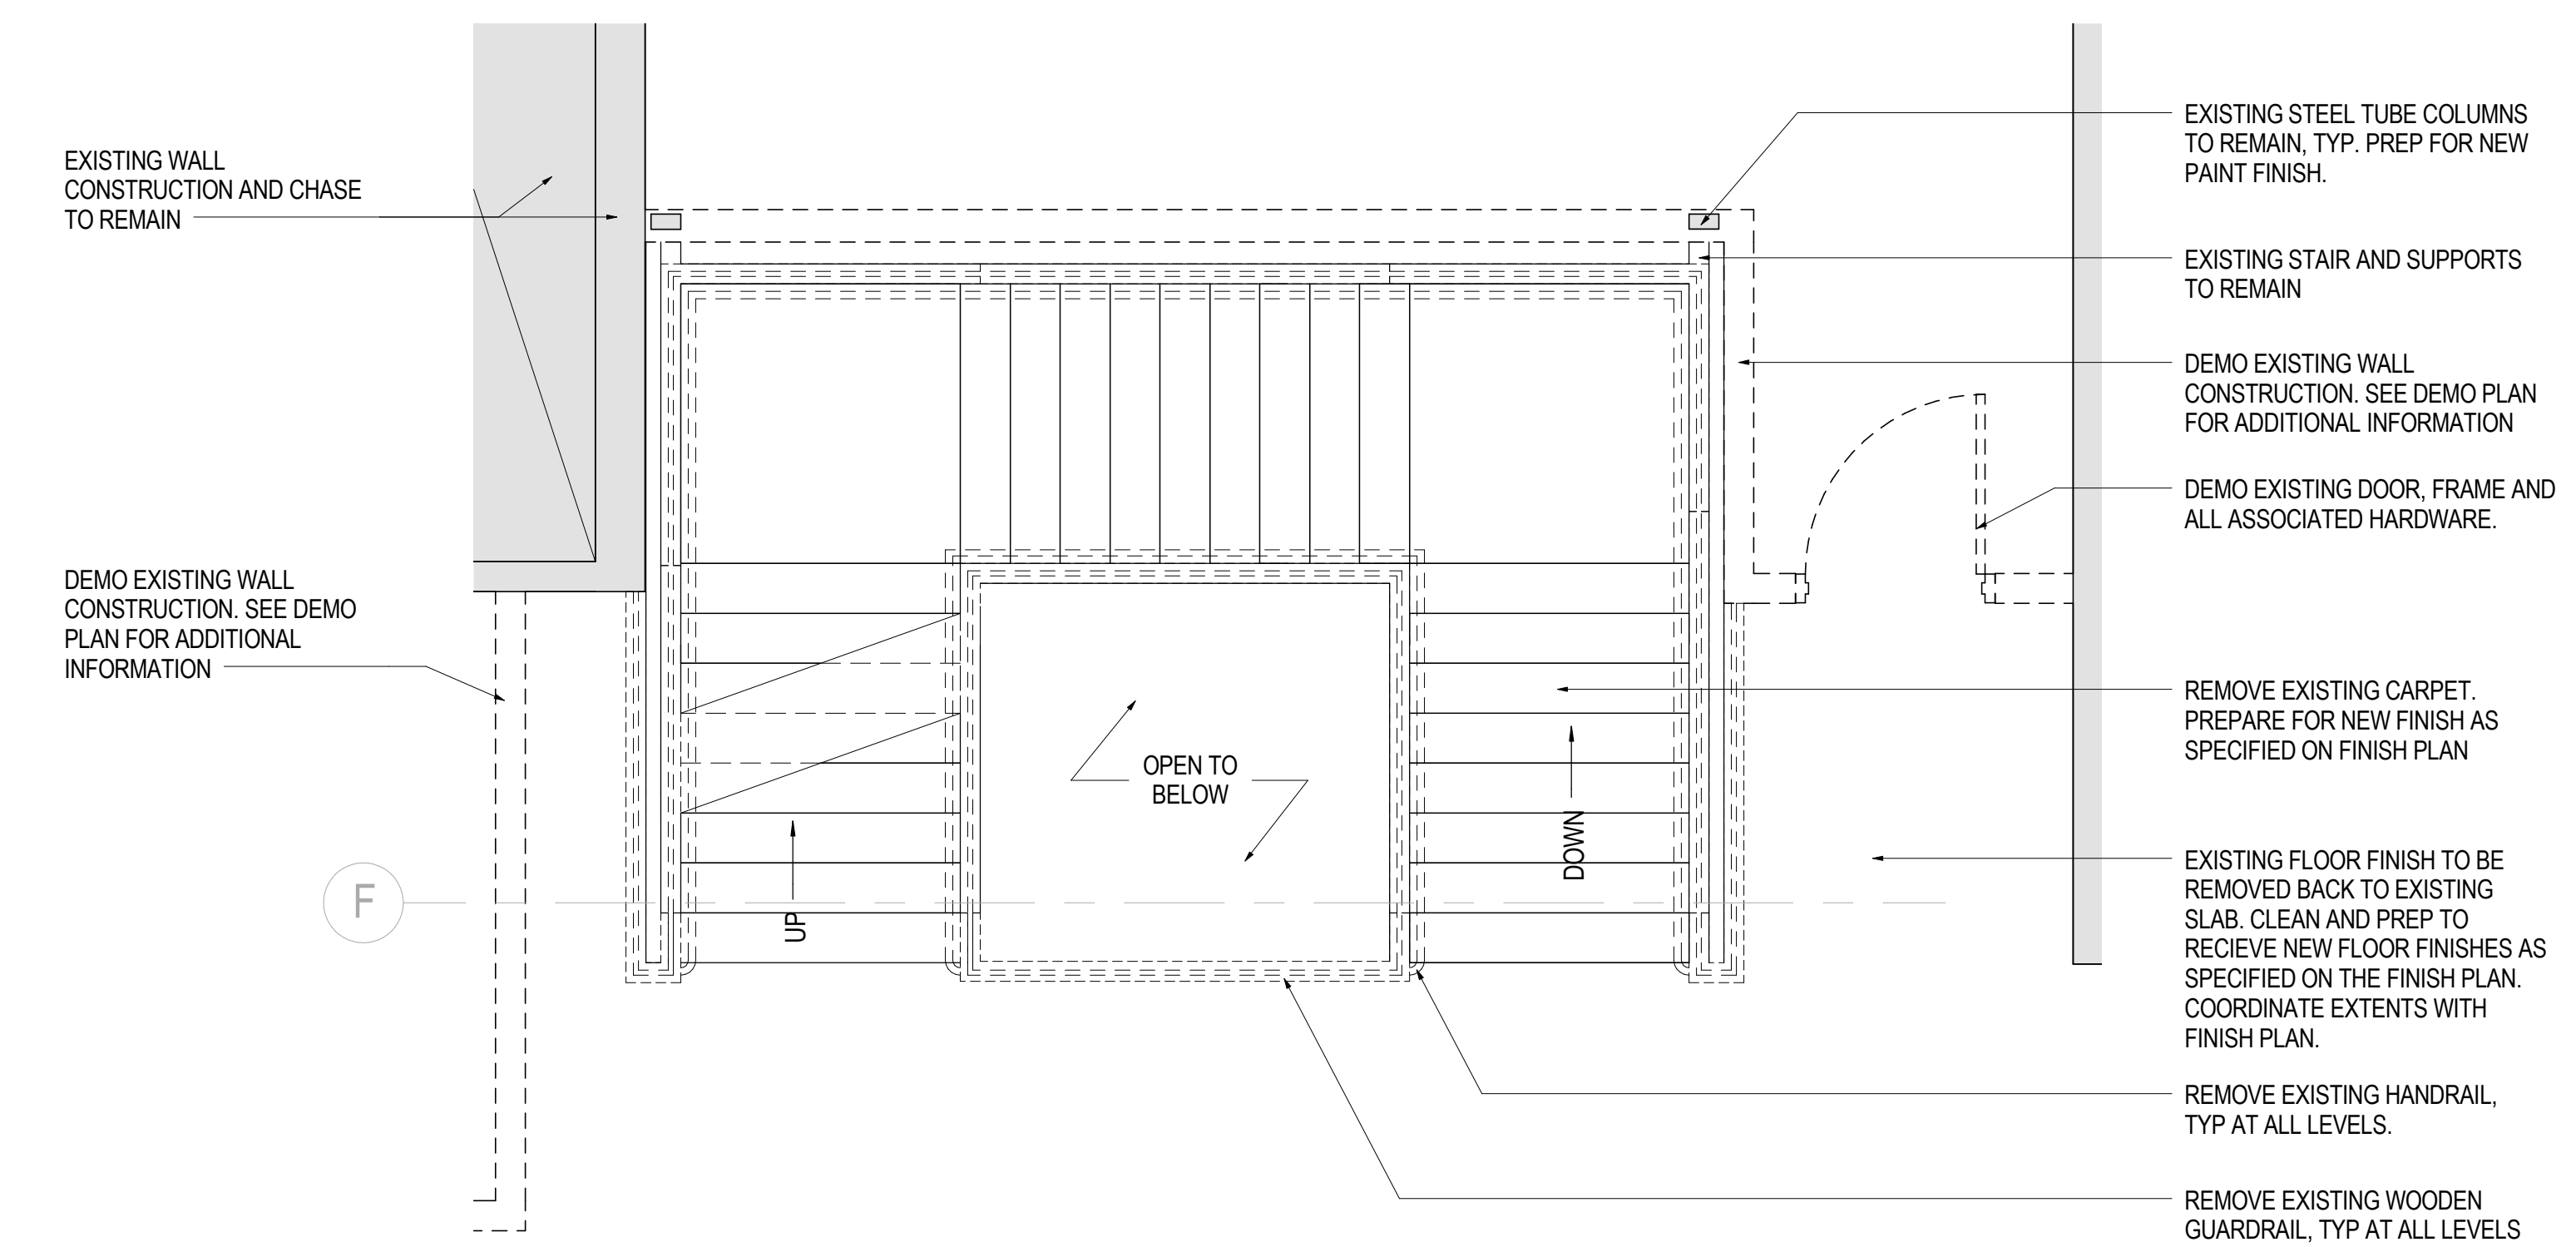

02 ENLARGED STAIR DEMO PLAN - LEVEL 01
SCALE: 3/8" = 1'-0"

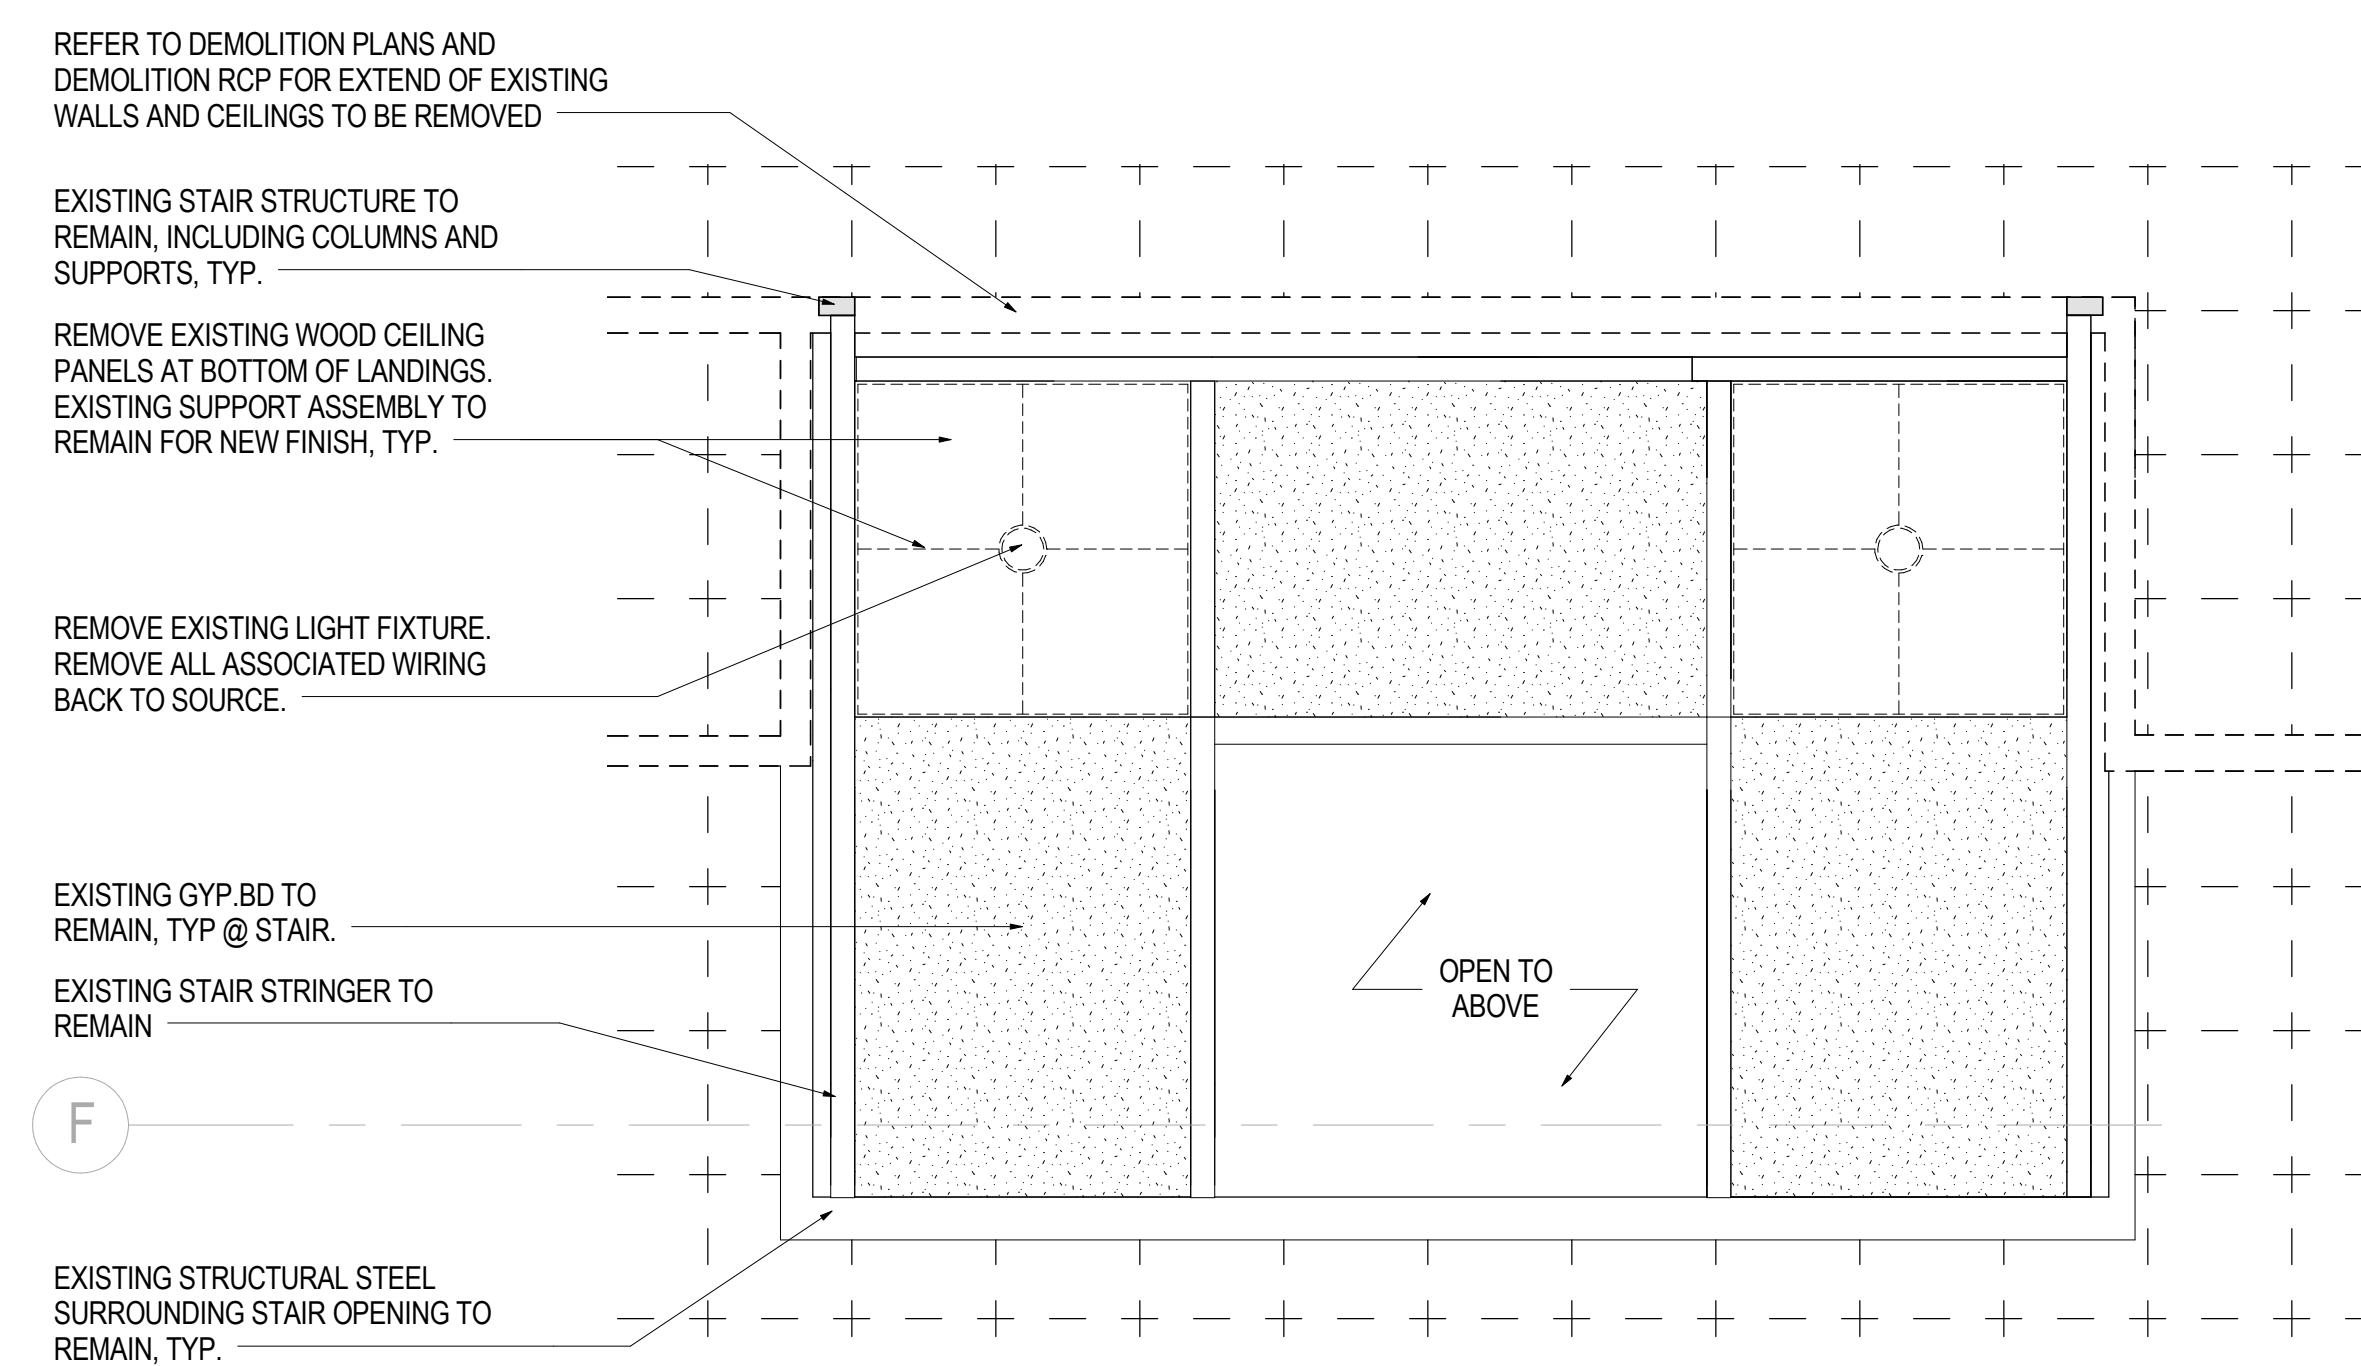

04 ENLARGED STAIR DEMO RCP - TYP.
SCALE: 3/8" = 1'-0"

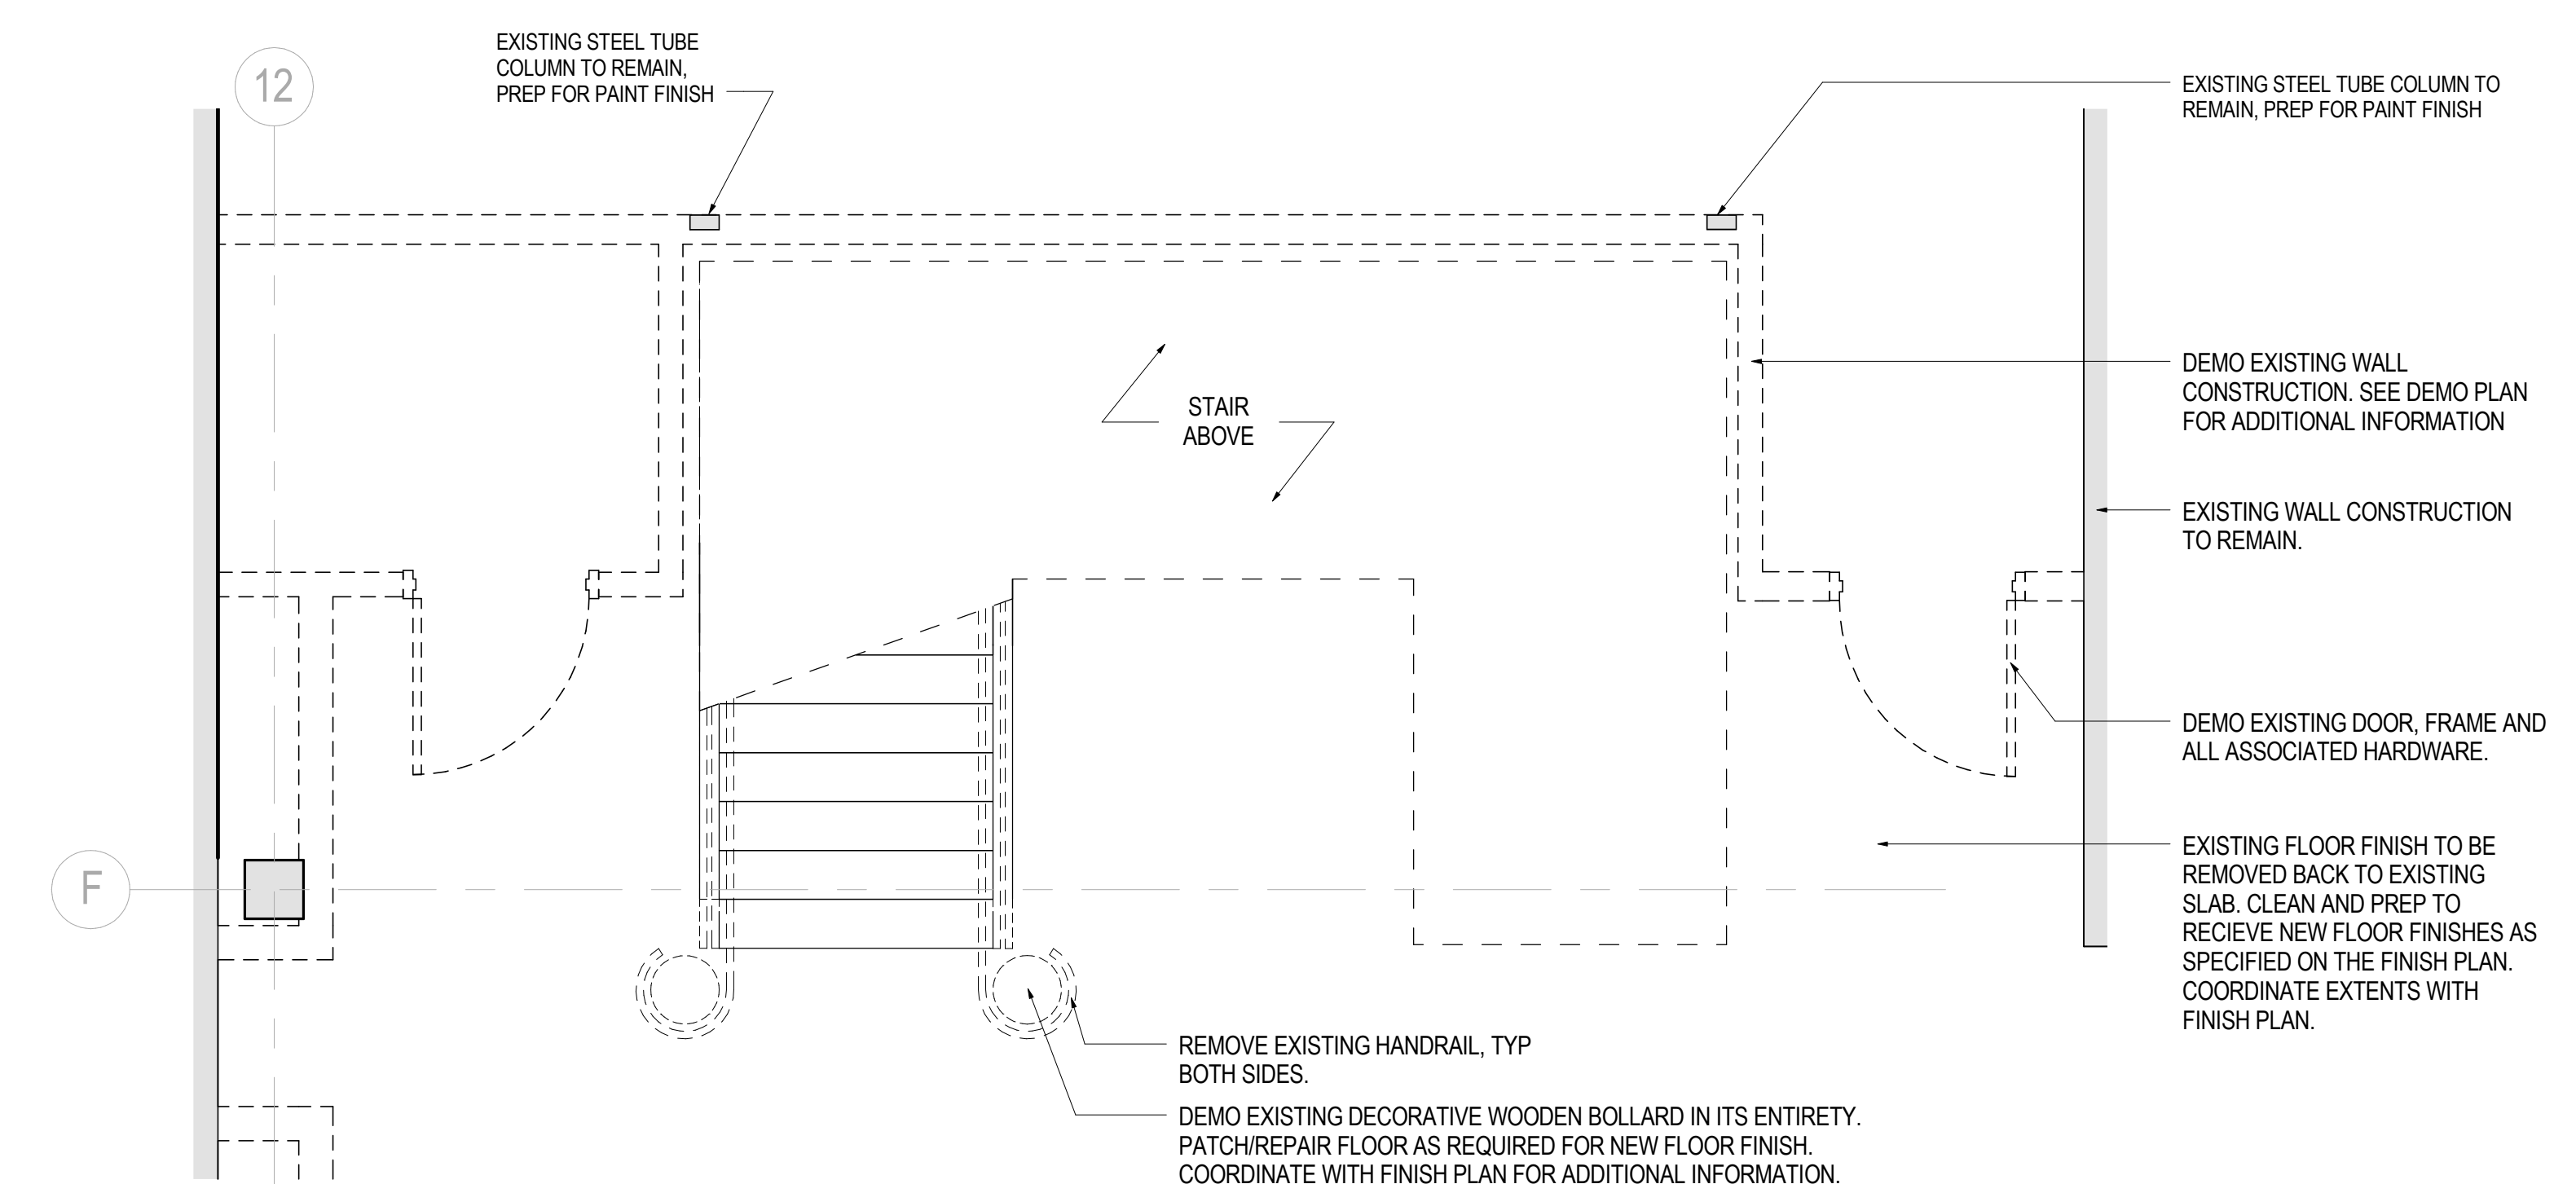

03 ENLARGED STAIR DEMO PLAN - LEVEL 00
SCALE: 3/8" = 1'-0"

Date	Description
08/18/17	DEMOLITION & EARLY WORK

Seal / Signature

Project Name
Unum Workplace Transformation- Phase 1 (H02)

Project Number
59.6481.003

Description
MONUMENTAL STAIR - DEMO PLANS AND RCP

Scale
3/8" = 1'-0"

A01.300