


NOT FOR CONSTRUCTION


Project Name: Unum Workplace Transformation - Phase 2 & 3 (HO2 & HO3)
 Project Number: 59.6481.003
 Description: DOOR AND GLAZING DETAILS

Scale: As indicated


A00.014

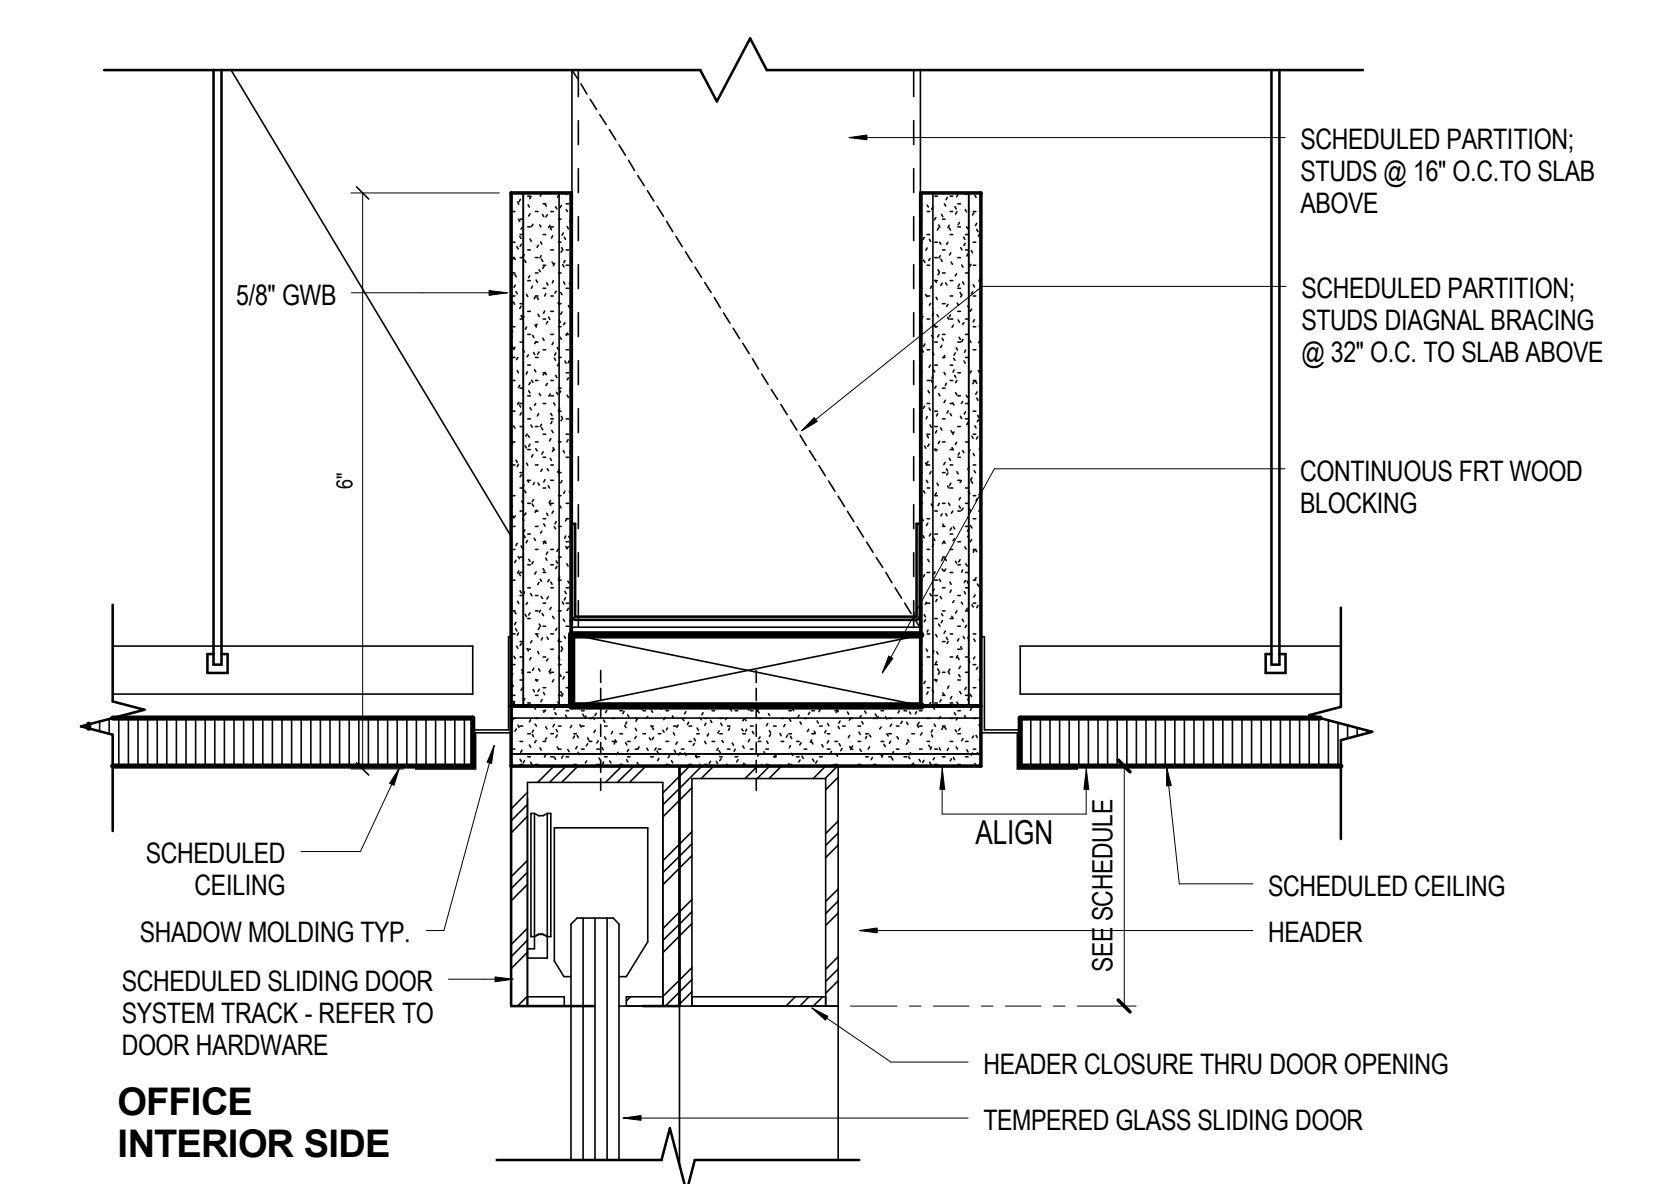


01 SLIDING GLASS DOOR HEAD DETAIL
 SCALE: 6" = 1'-0"

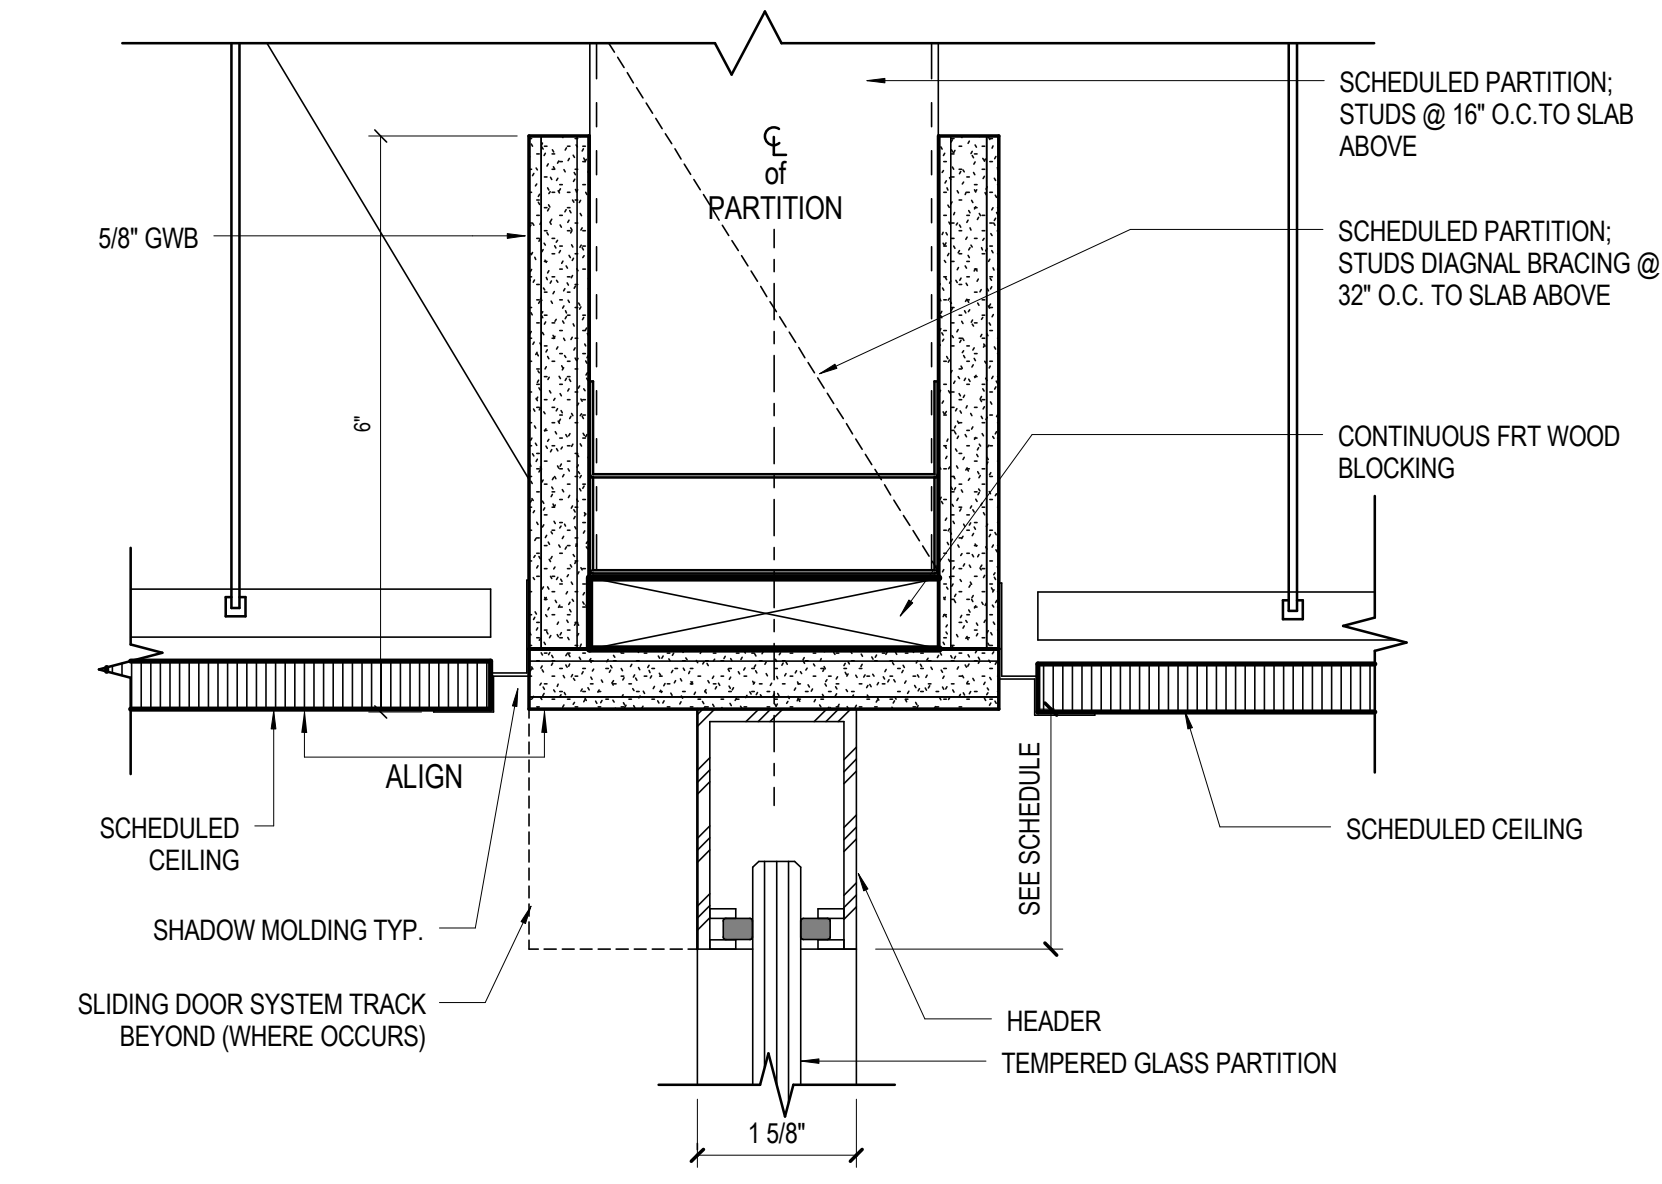


02 GLAZING HEAD DETAIL
 SCALE: 6" = 1'-0"

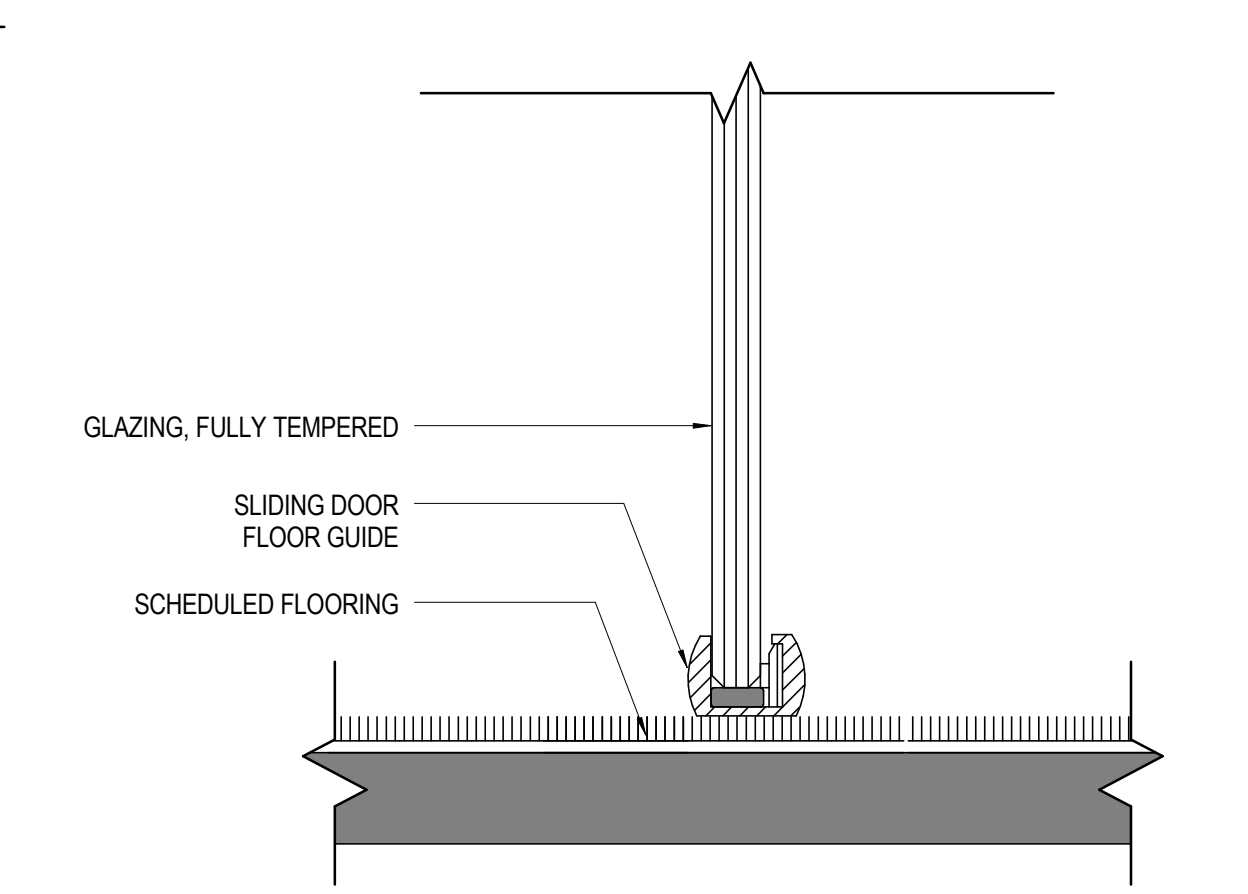


03 SLIDING GLASS DOOR SILL DETAIL
 SCALE: 6" = 1'-0"

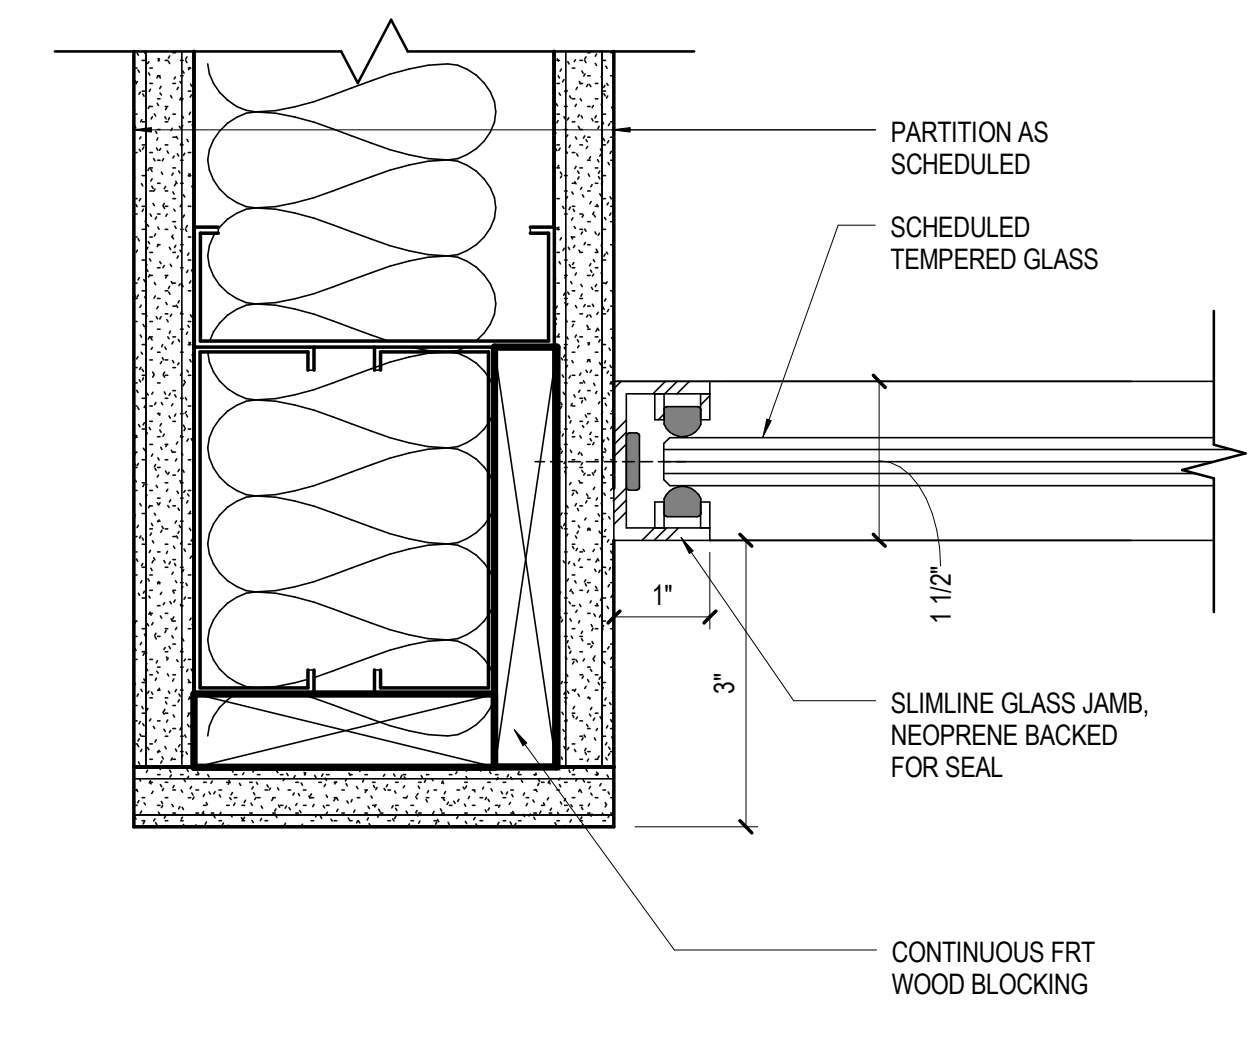


04 GLASS JAMB DETAIL
 SCALE: 6" = 1'-0"

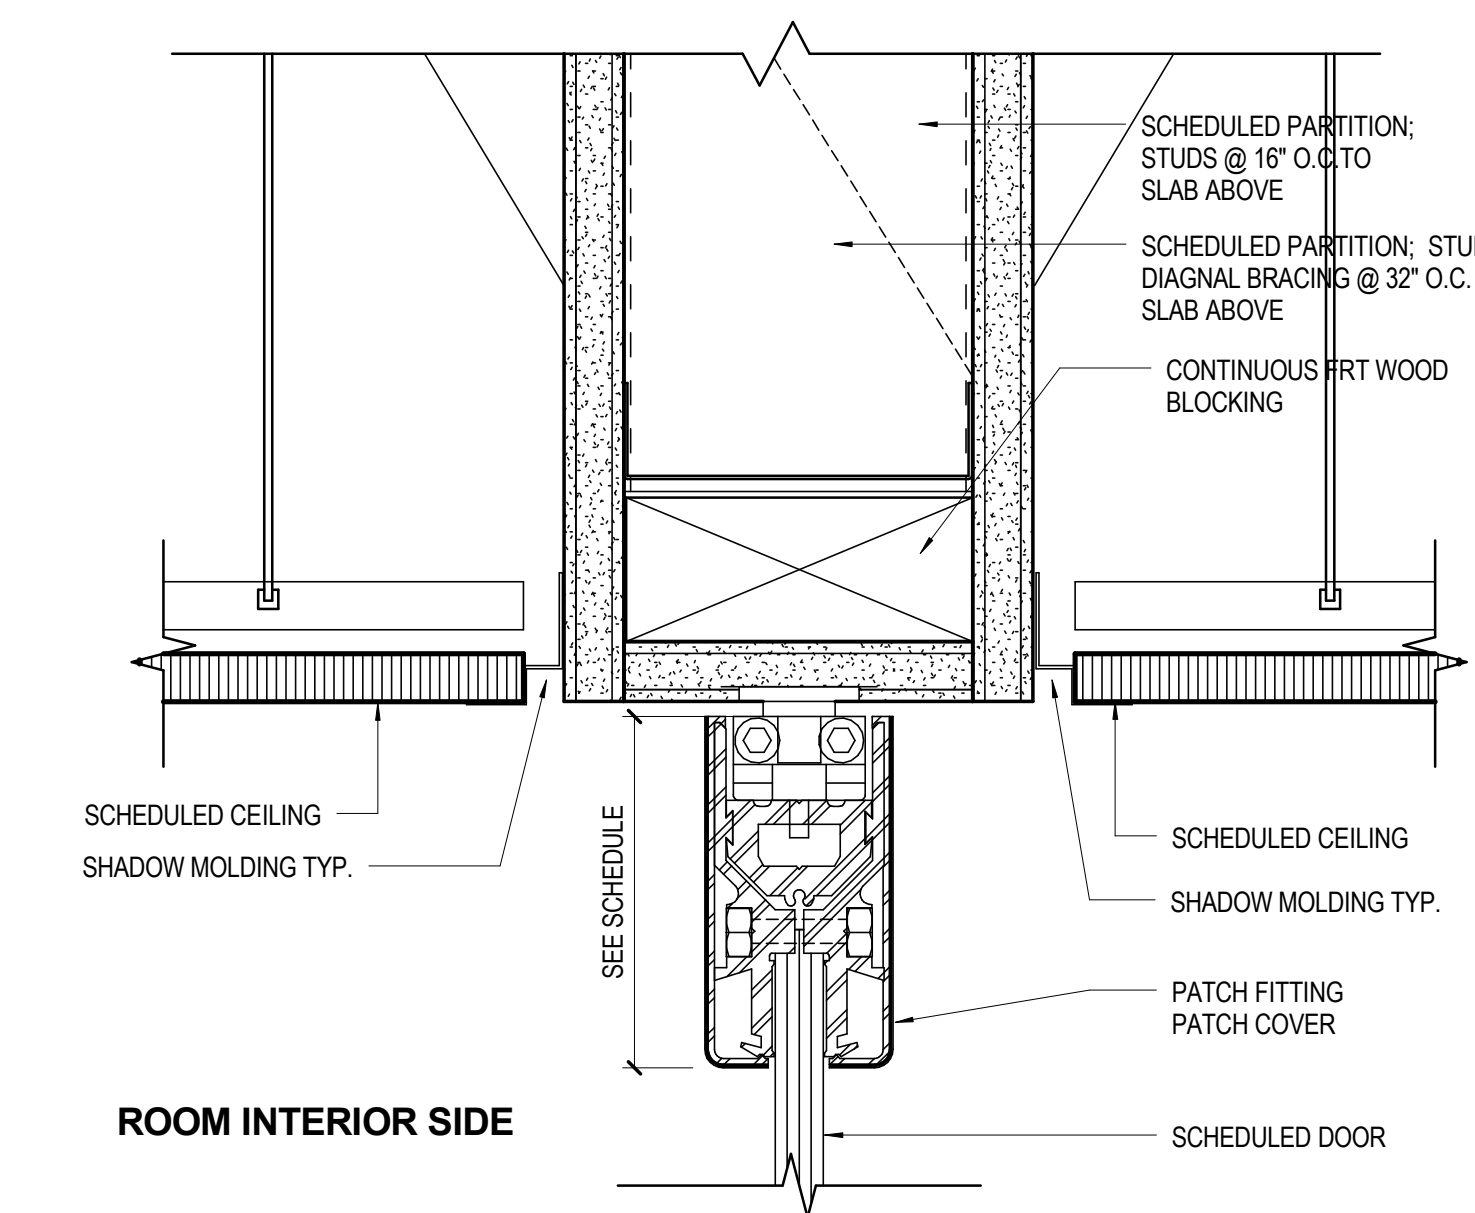


05 PIVOT DOOR HEAD DETAIL
 SCALE: 6" = 1'-0"

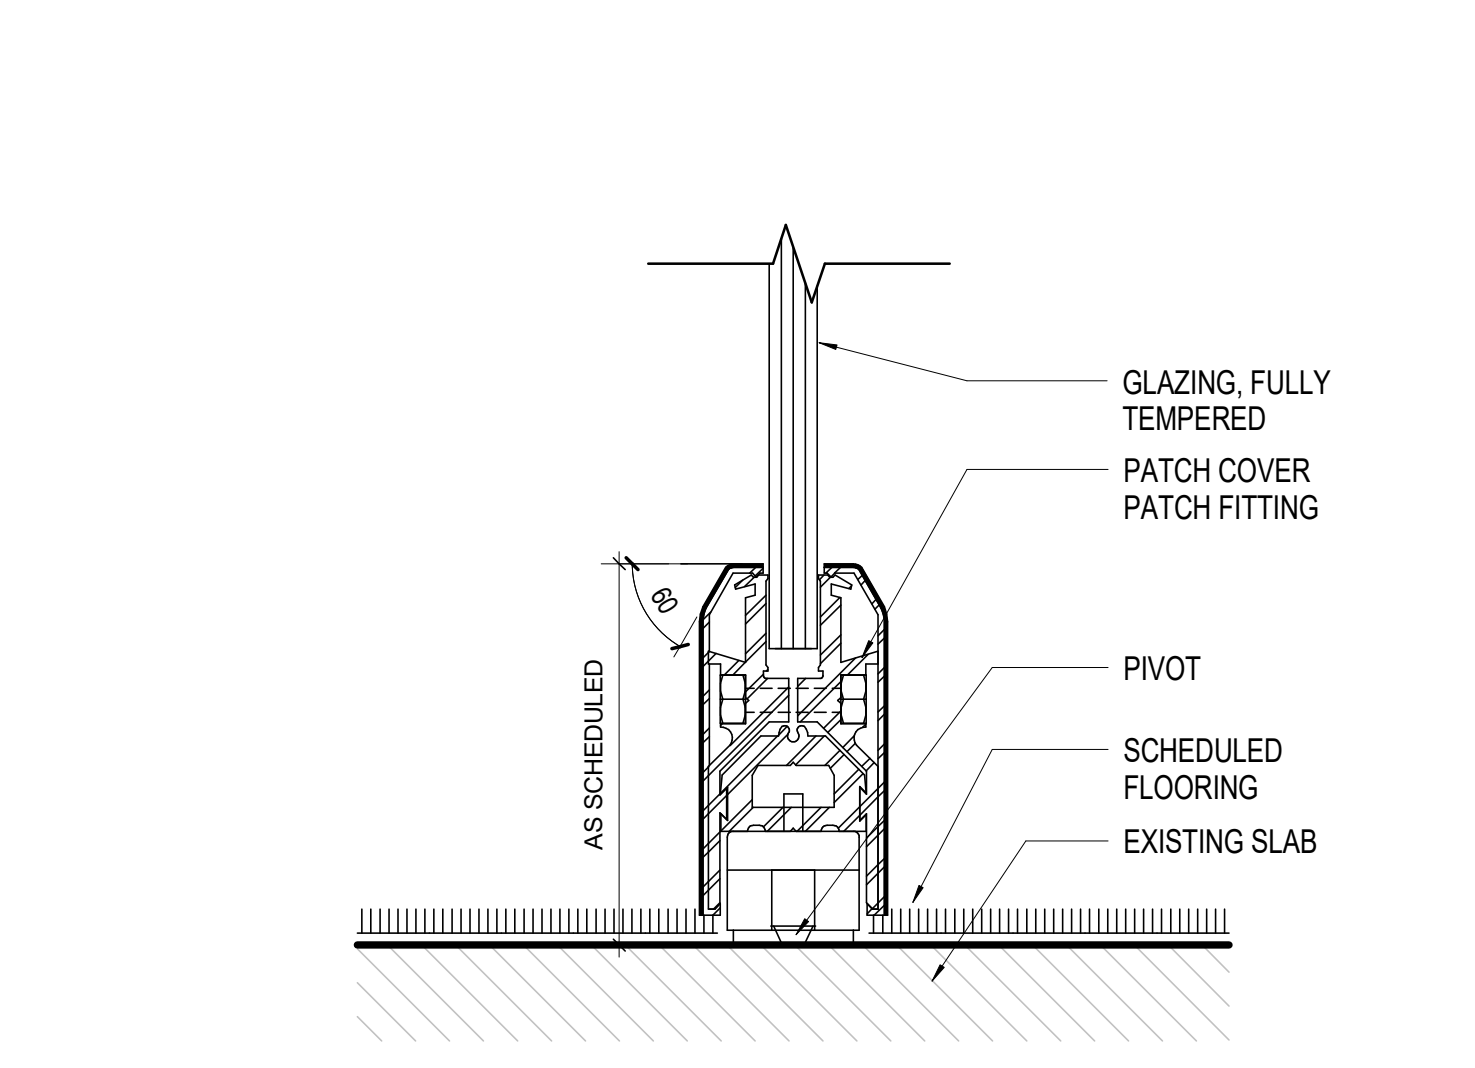


06 PIVOT DOOR SILL DETAIL
 SCALE: 6" = 1'-0"

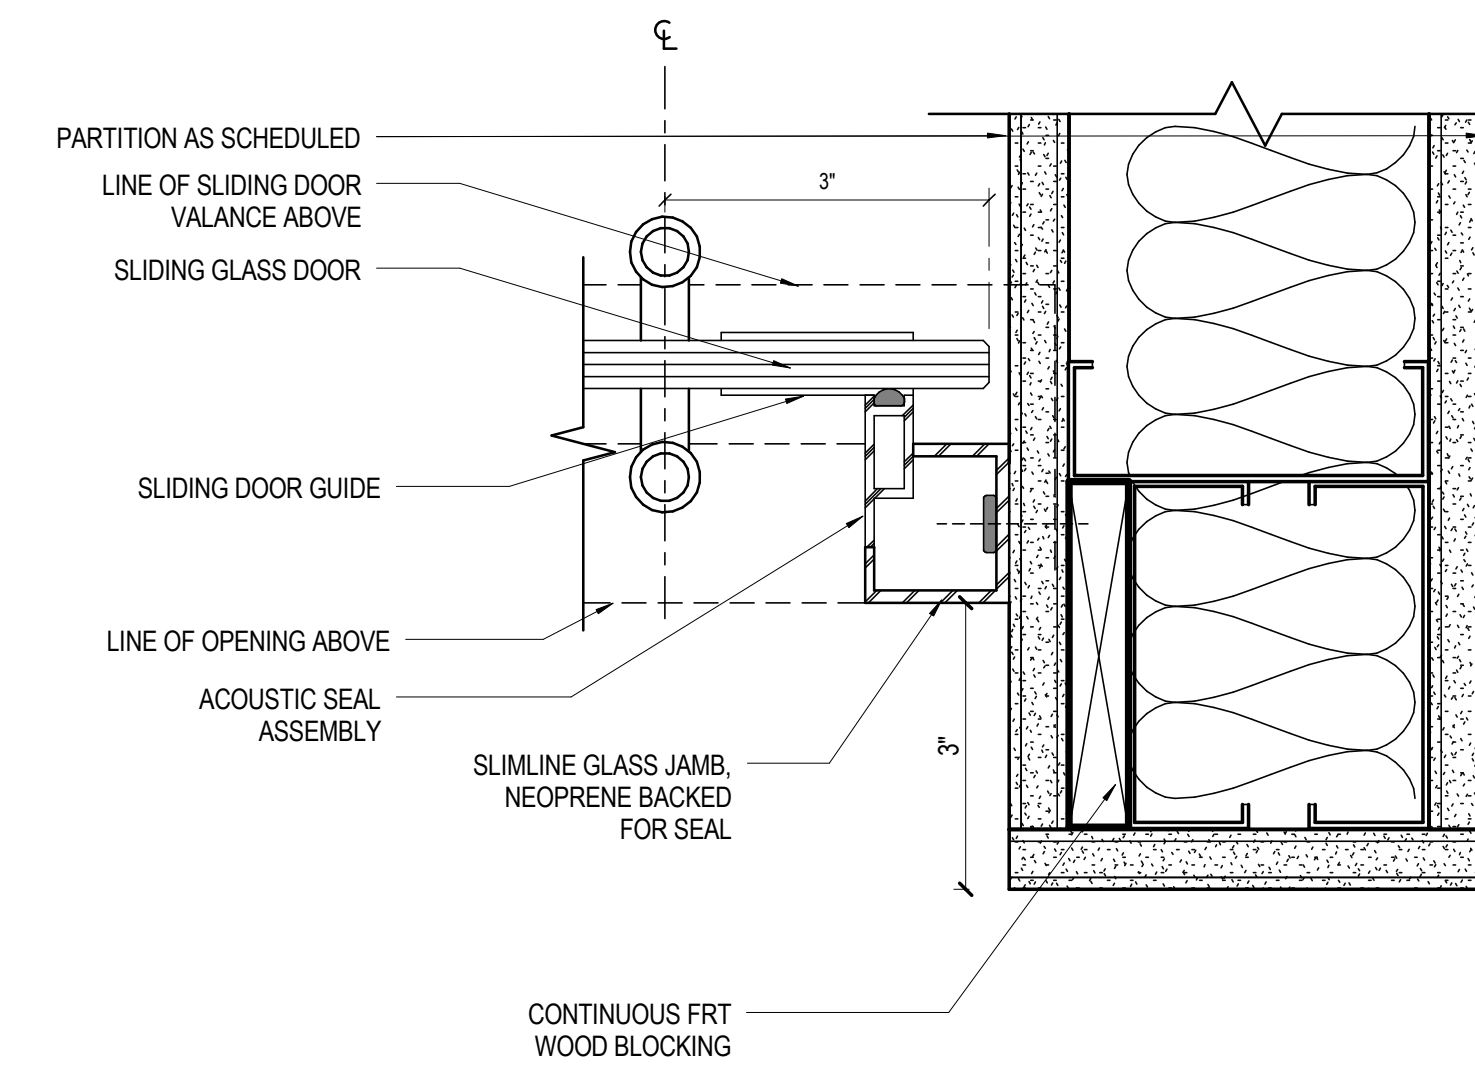


07 SLIDING GLASS JAMB DETAIL
 SCALE: 6" = 1'-0"

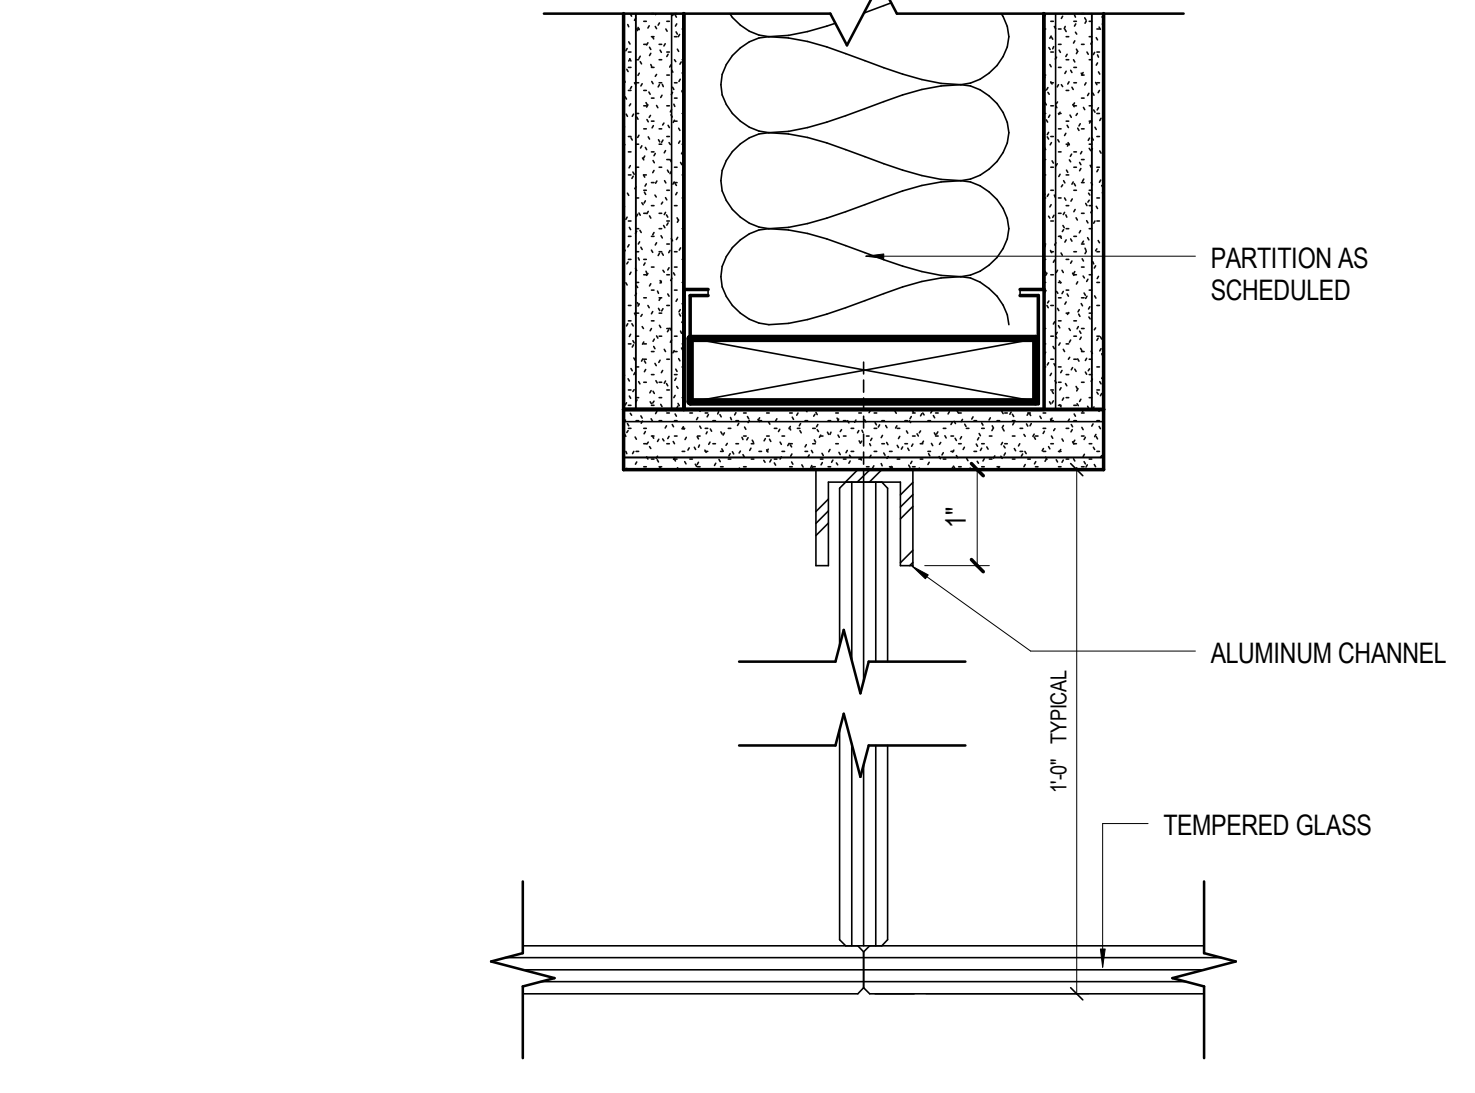


08 GLASS RETURN @ FIXED PANEL
 SCALE: 6" = 1'-0"

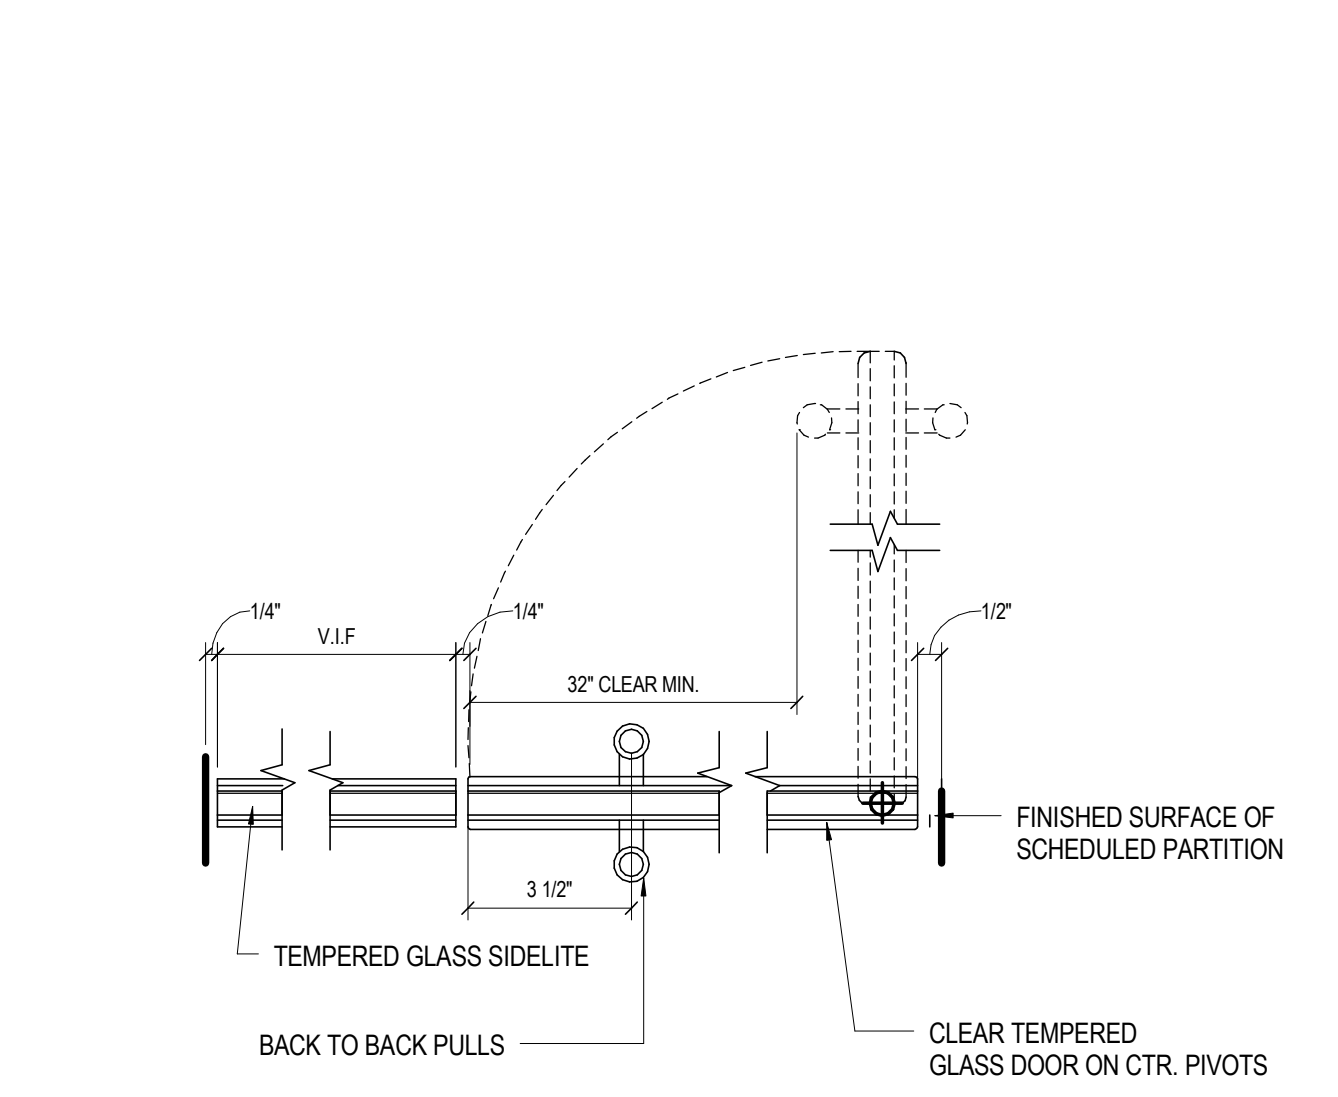


09 GLASS PIVOT DOOR
 SCALE: 3" = 1'-0"

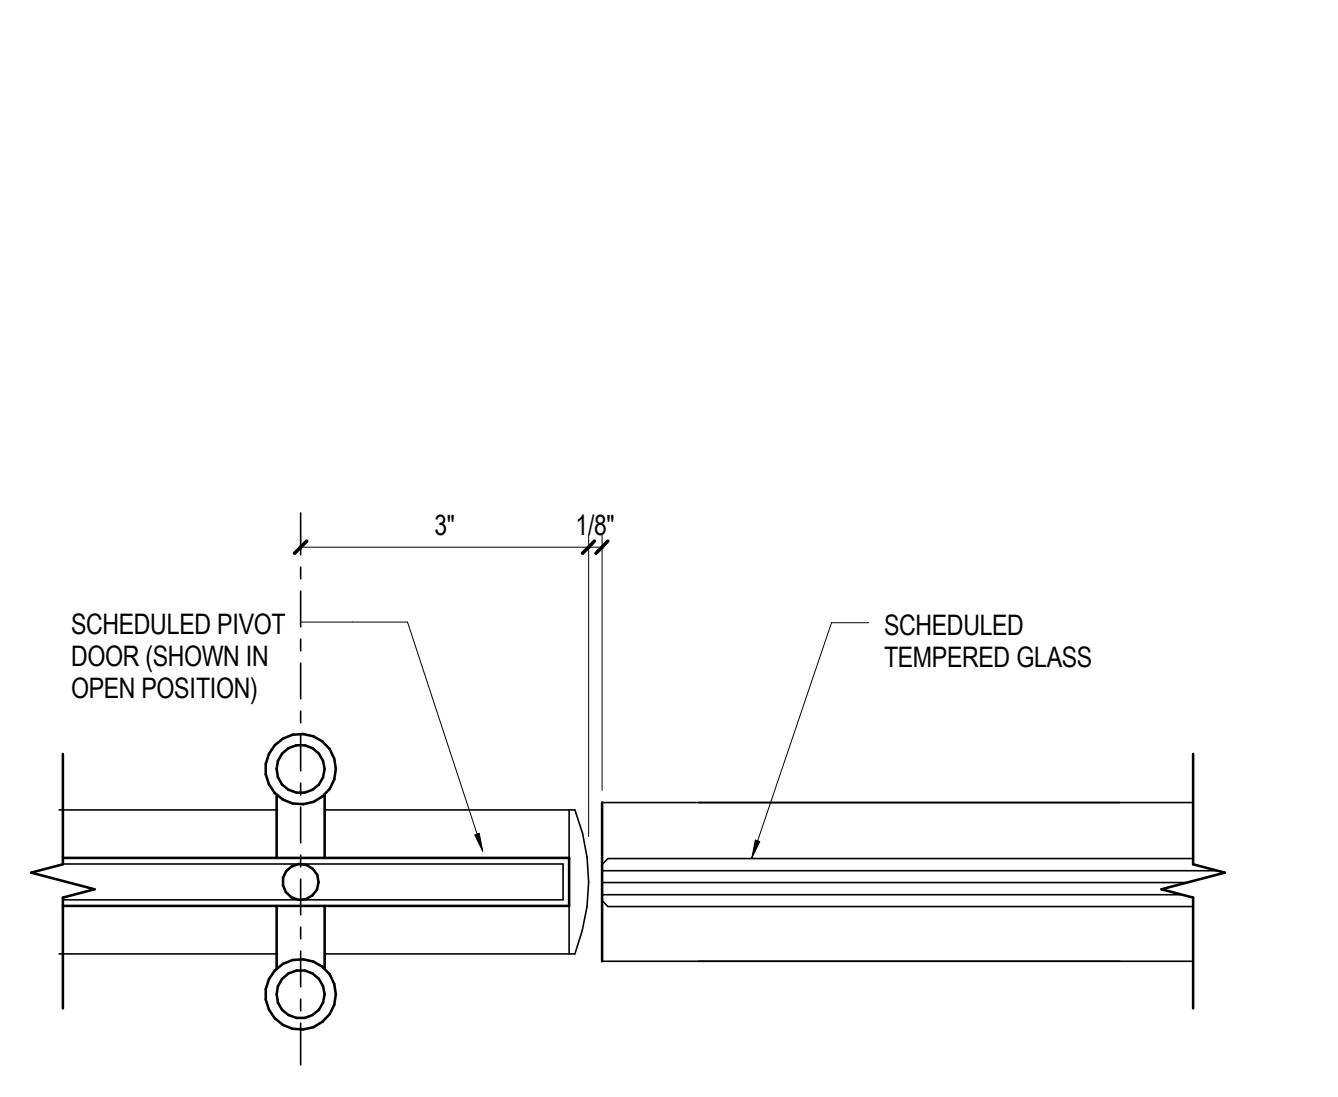


10 PIVOT DOOR JAMB DETAIL
 SCALE: 6" = 1'-0"

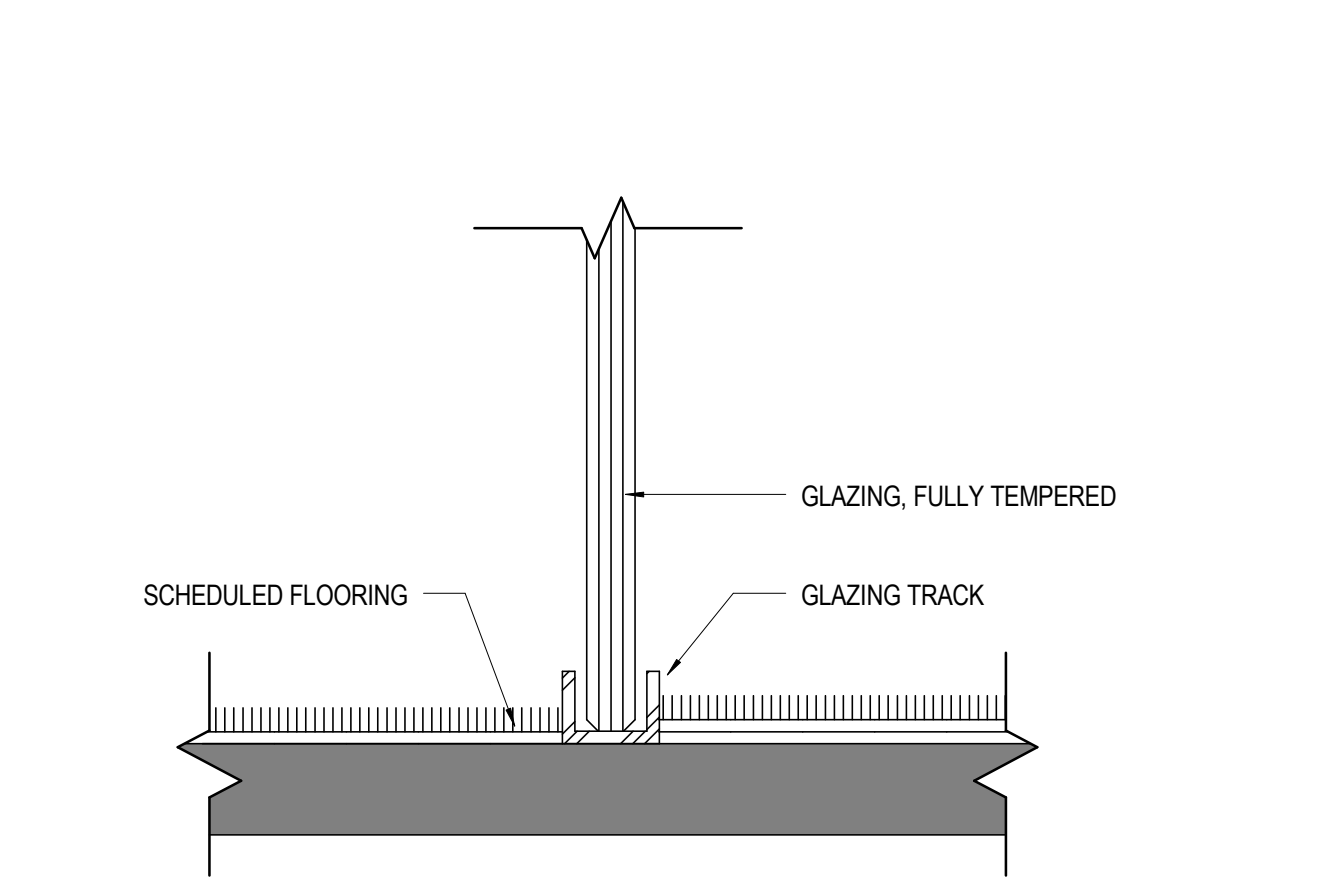


11 GLASS PANEL SILL DETAIL
 SCALE: 6" = 1'-0"

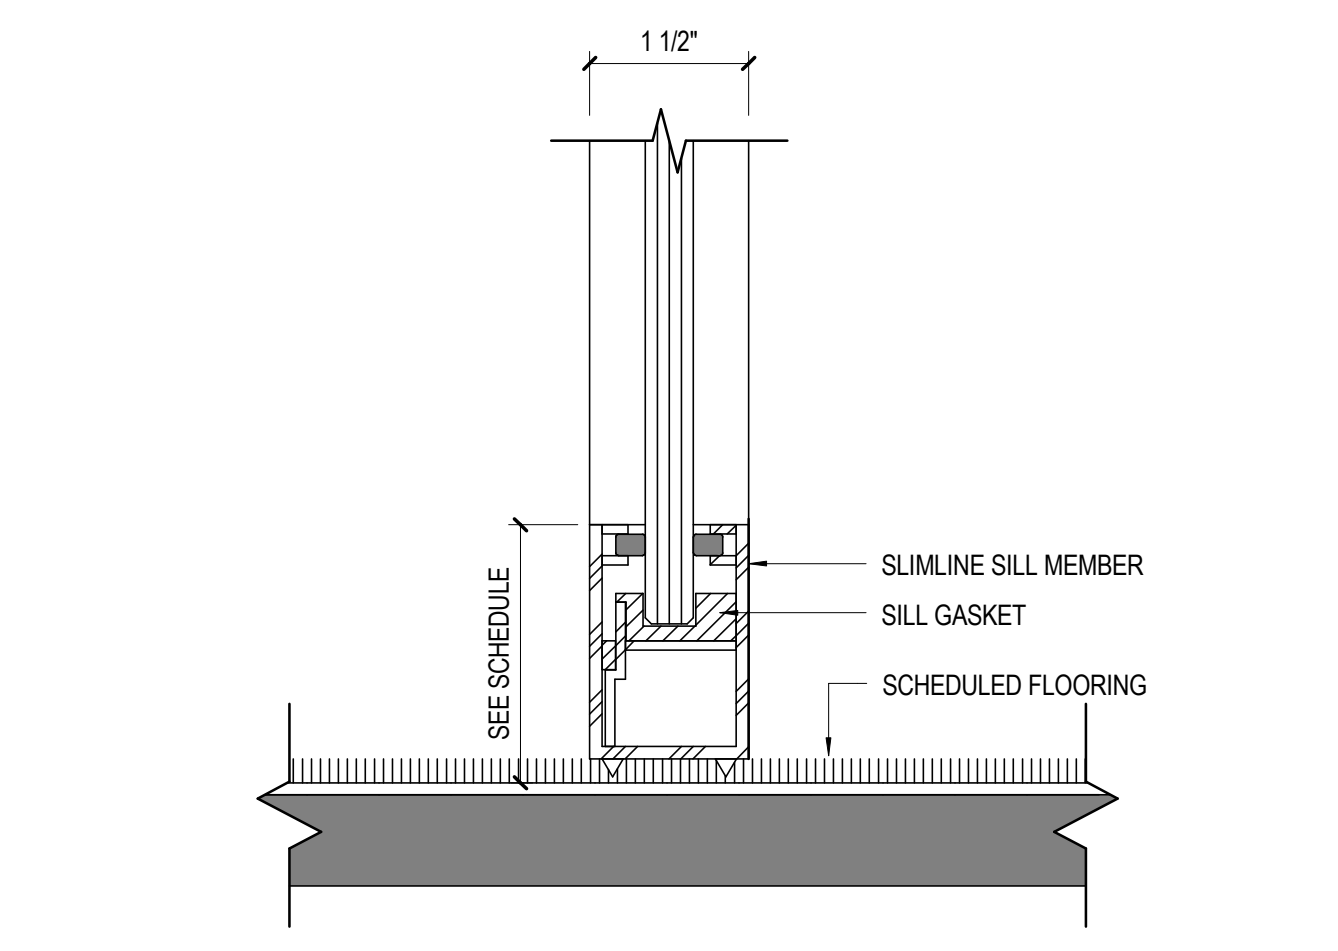


12 GLAZING SILL DETAIL
 SCALE: 6" = 1'-0"

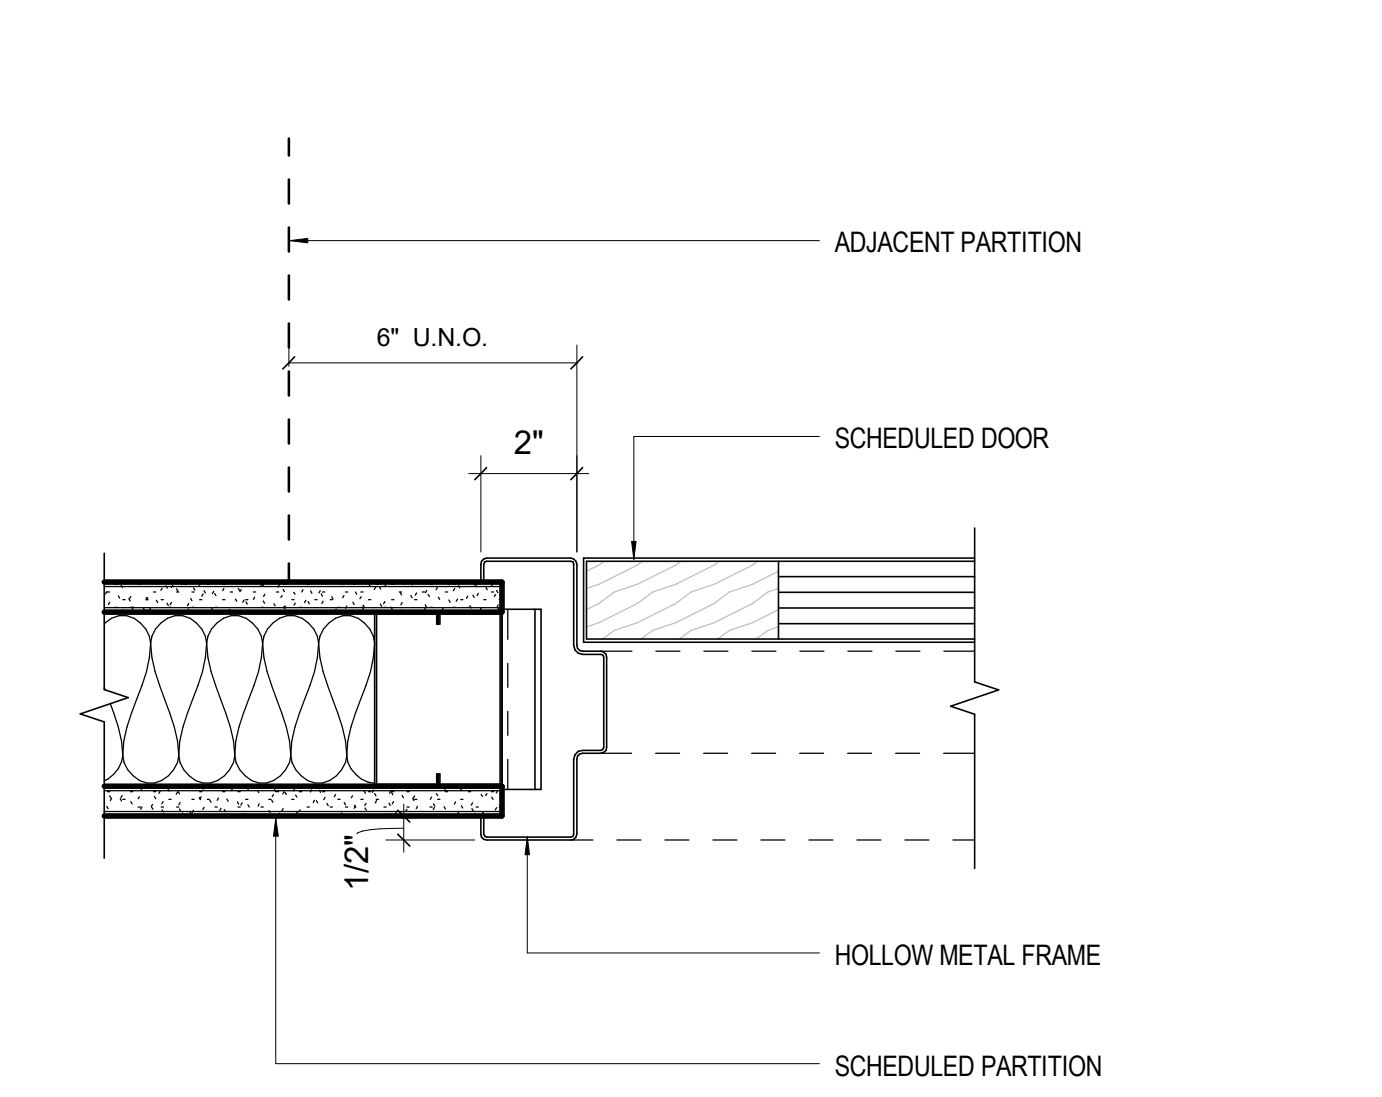


13 HOLLOW METAL FRAME JAMB DETAIL
 SCALE: 3" = 1'-0"

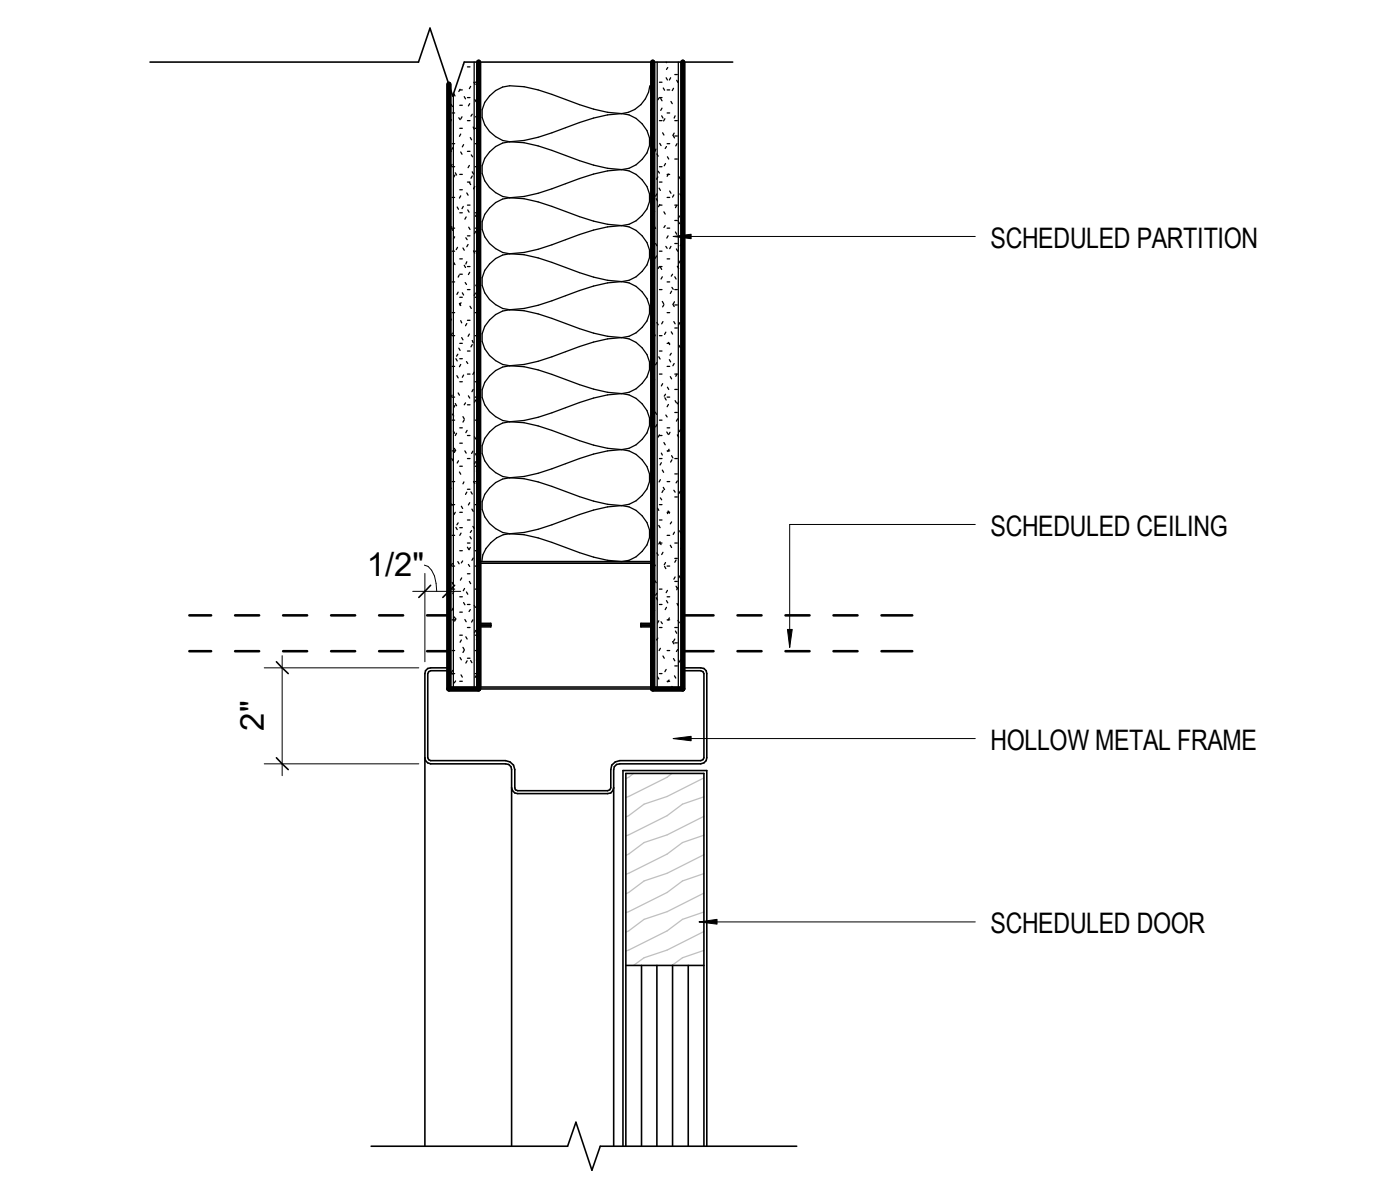


14 HOLLOW METAL FRAME HEAD DETAIL
 SCALE: 3" = 1'-0"

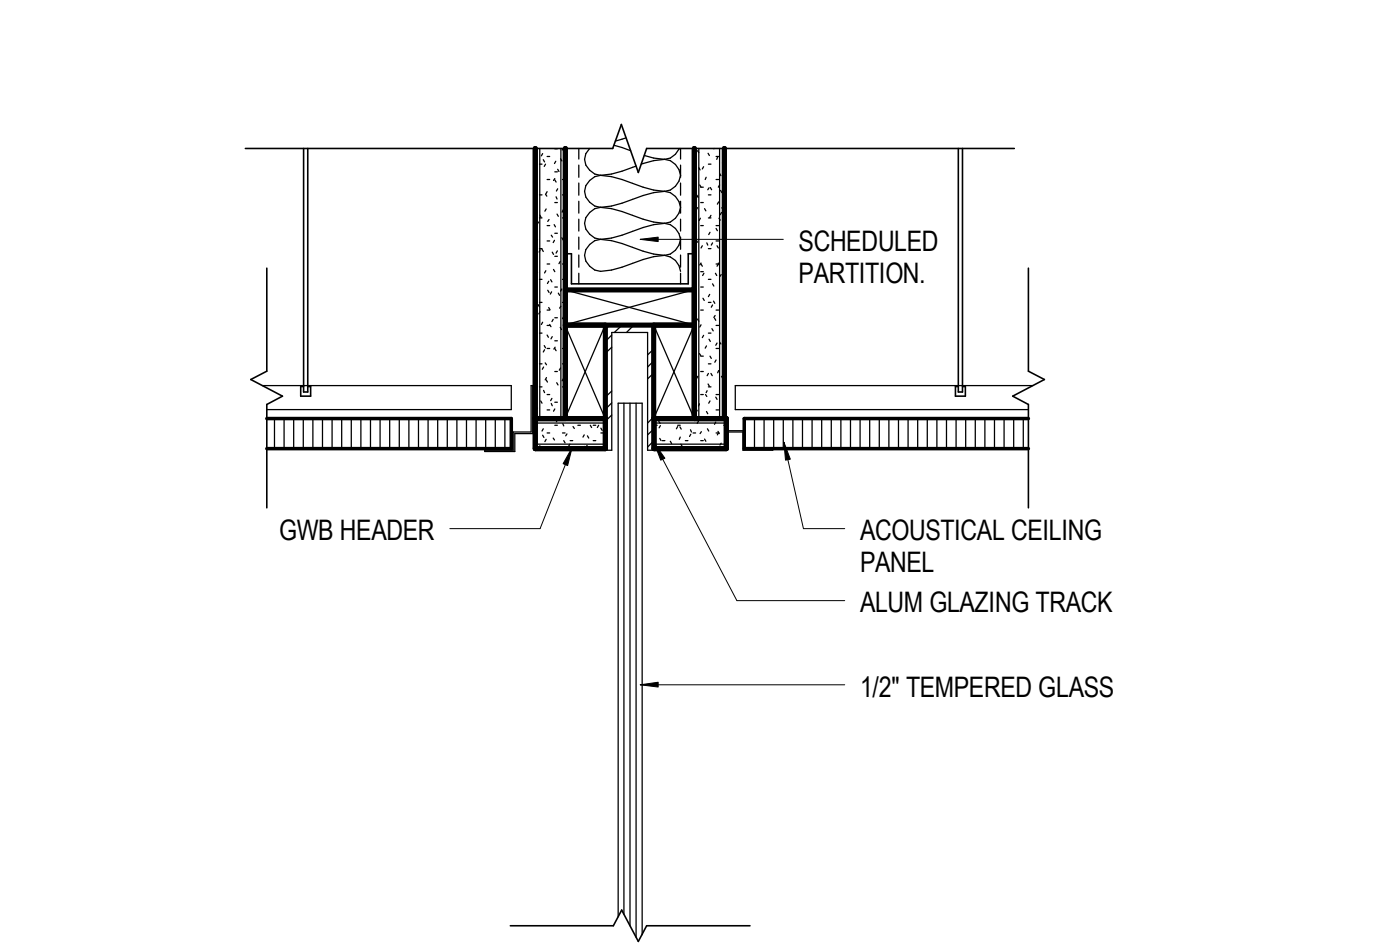


15 GLASS PANEL HEAD DETAIL
 SCALE: 3" = 1'-0"

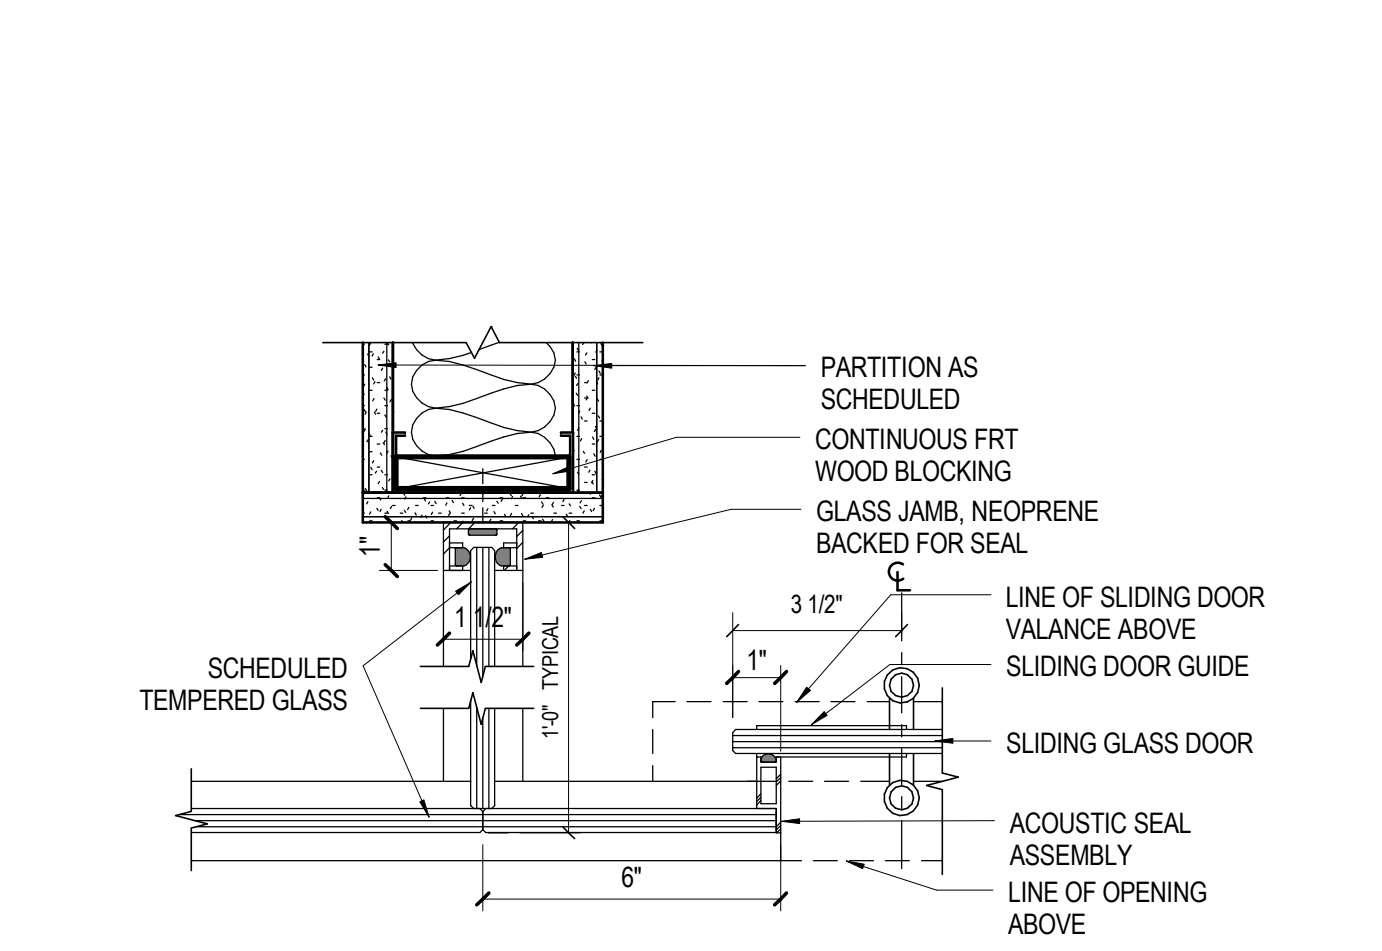

16 SLIDING GLASS DOOR JAMB DETAIL
 SCALE: 3" = 1'-0"

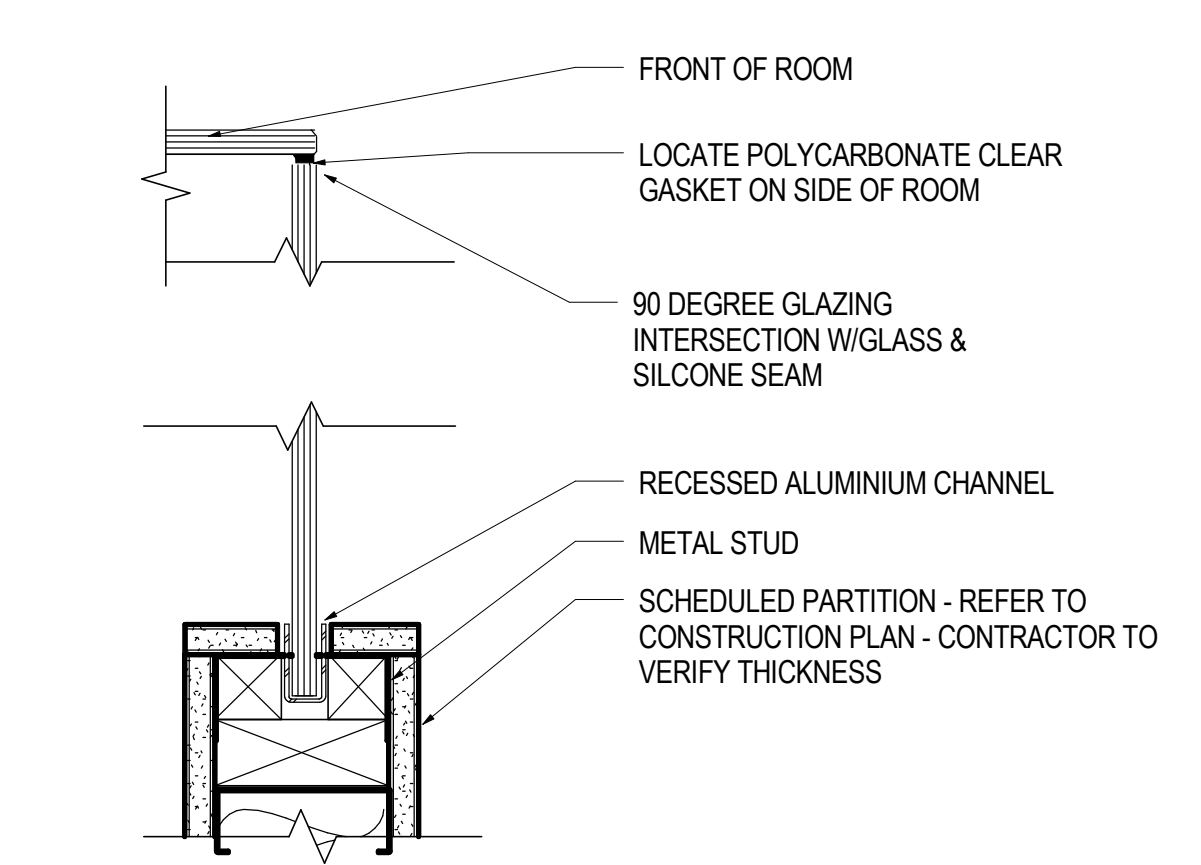

17 'L' CONNECTION @ GLASS FRONT
 SCALE: 3" = 1'-0"

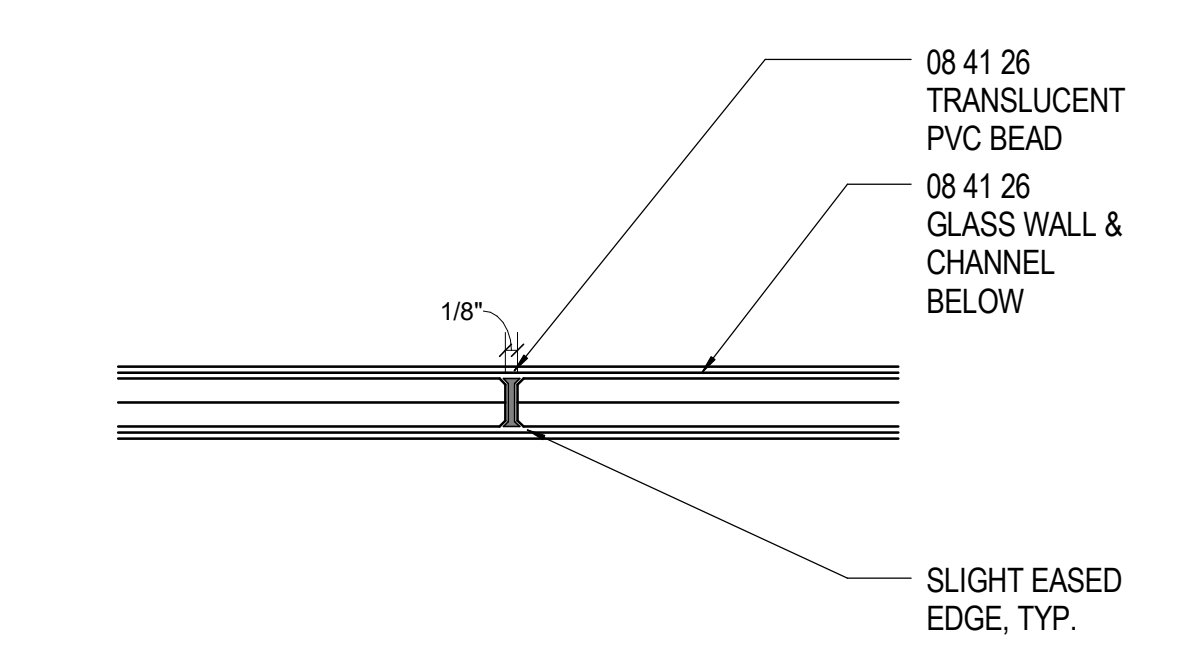

20 TYP. PLAN DETAIL @ GLASS JOINT
 SCALE: 6" = 1'-0"