


01 DEMOLITION PLAN - LEVEL 04 - AREA N SCALE: 1/8" = 1'-0"

 $\Box = \exists \qquad b = \exists \qquad \mathsf{EXISTING WALLS / DOORS}$ TO BE DEMOLISHED ----- EXISTING DIRTT WALL ----- 2-HOUR RATED WALL EXISTING WALL NOT IN CONTRACT

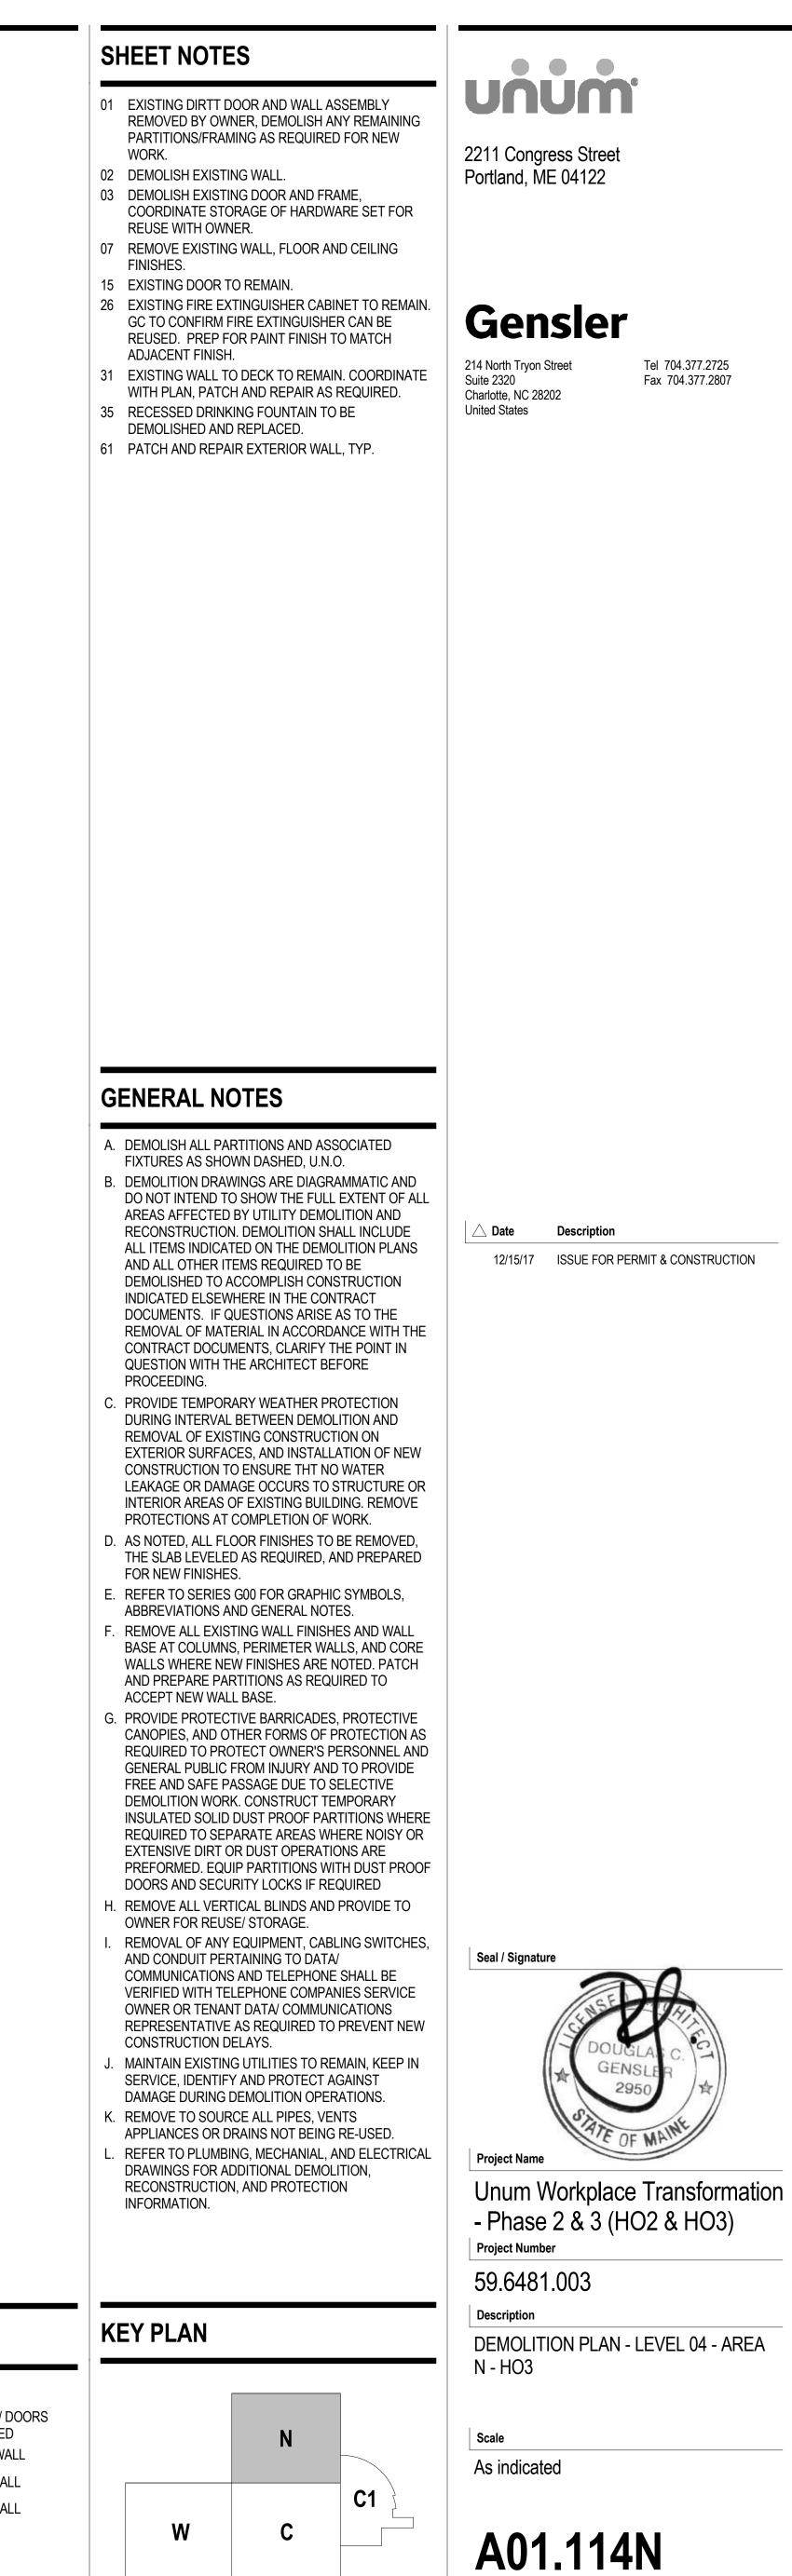

© 2017 Gensler