




01 LOBBY CROSS SECTION - SOUTH
SCALE: 1/4" = 1'-0"

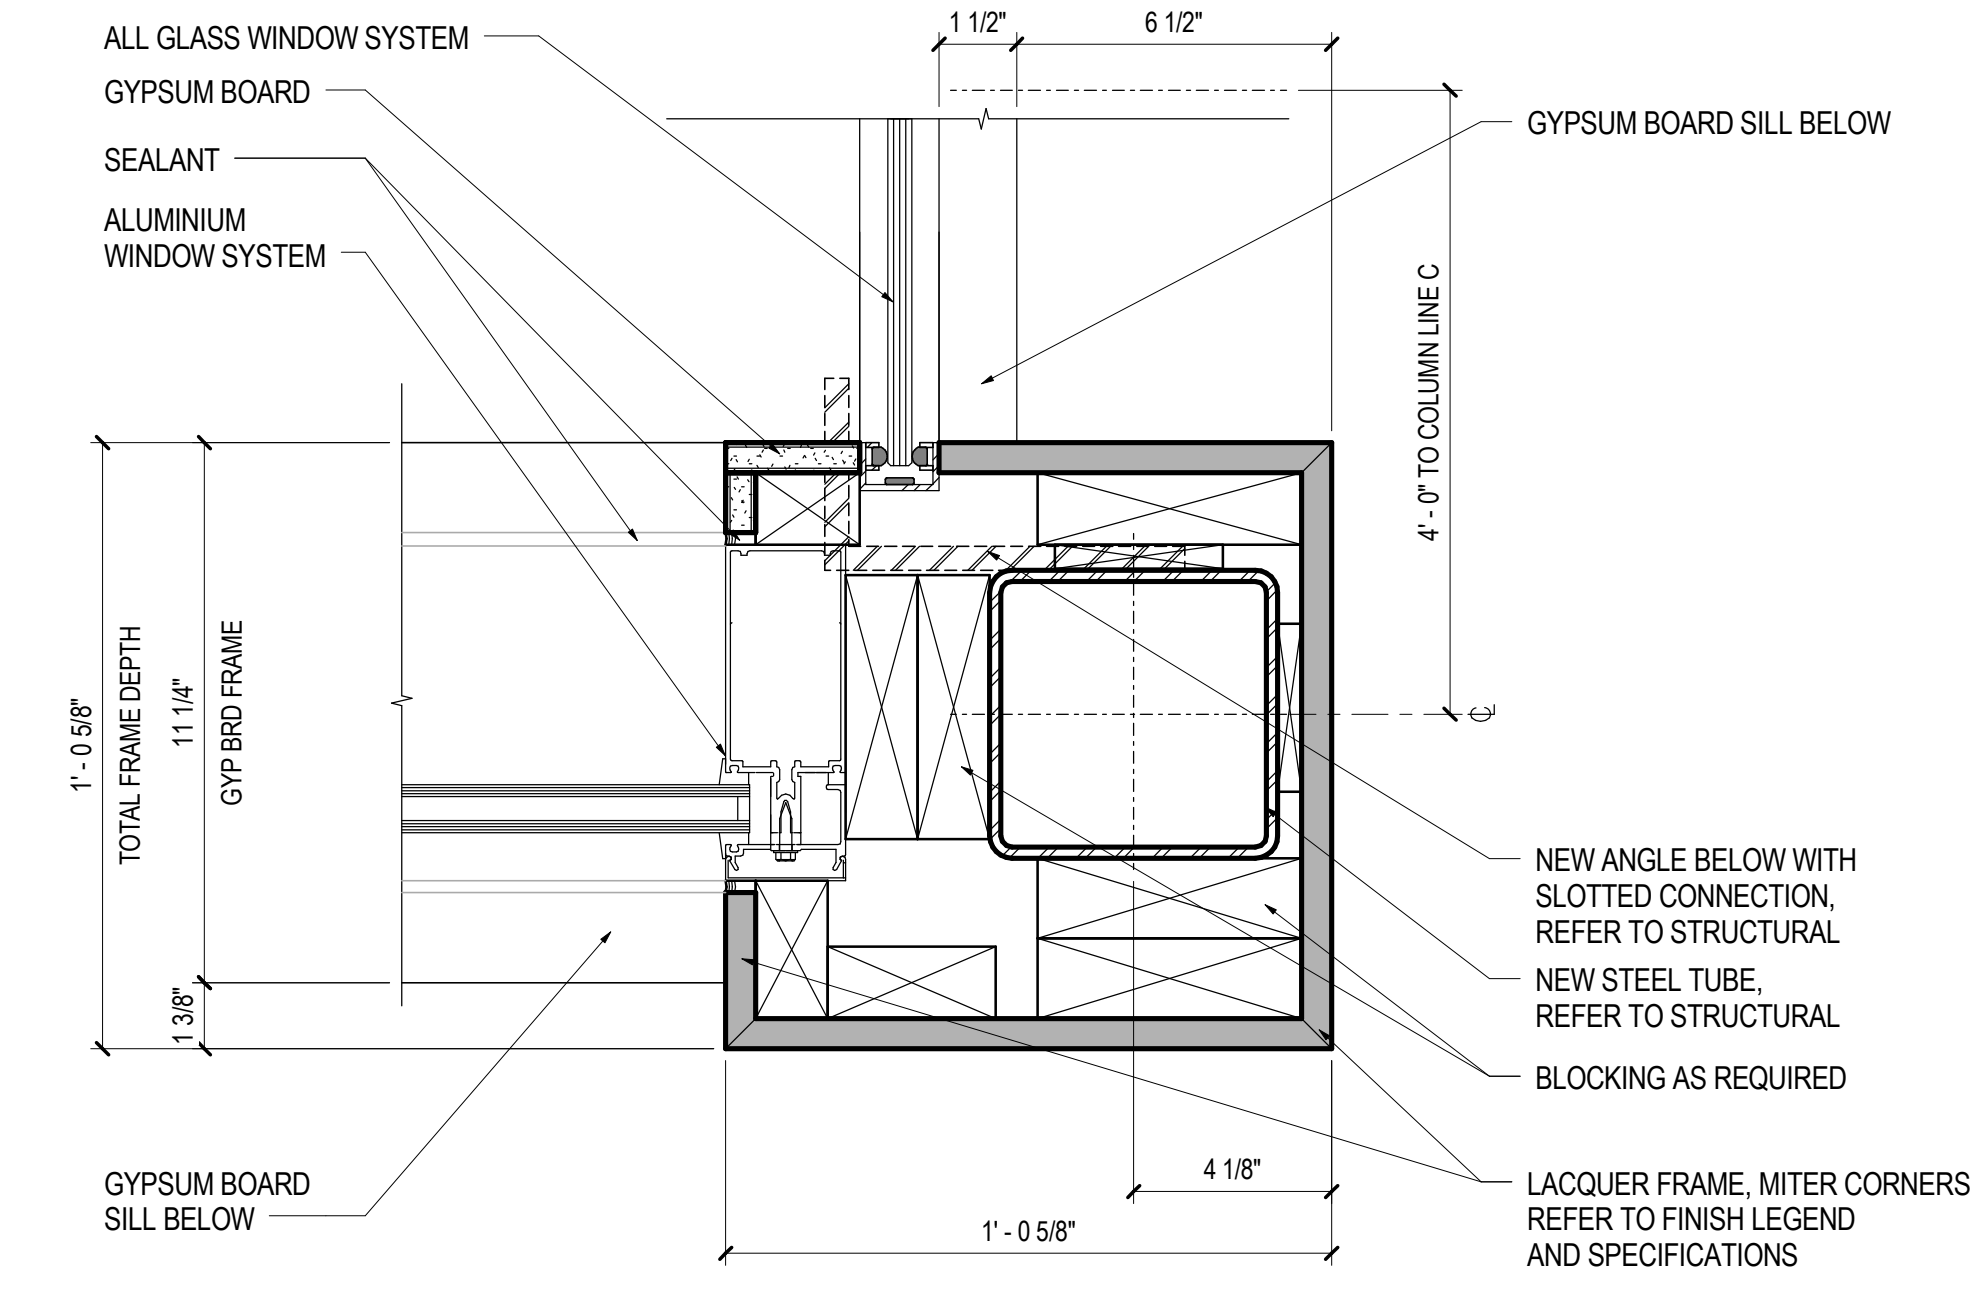


06 FRAME SECTION DETAIL - JAMB CONDITION
SCALE: 3/8" = 1'-0"

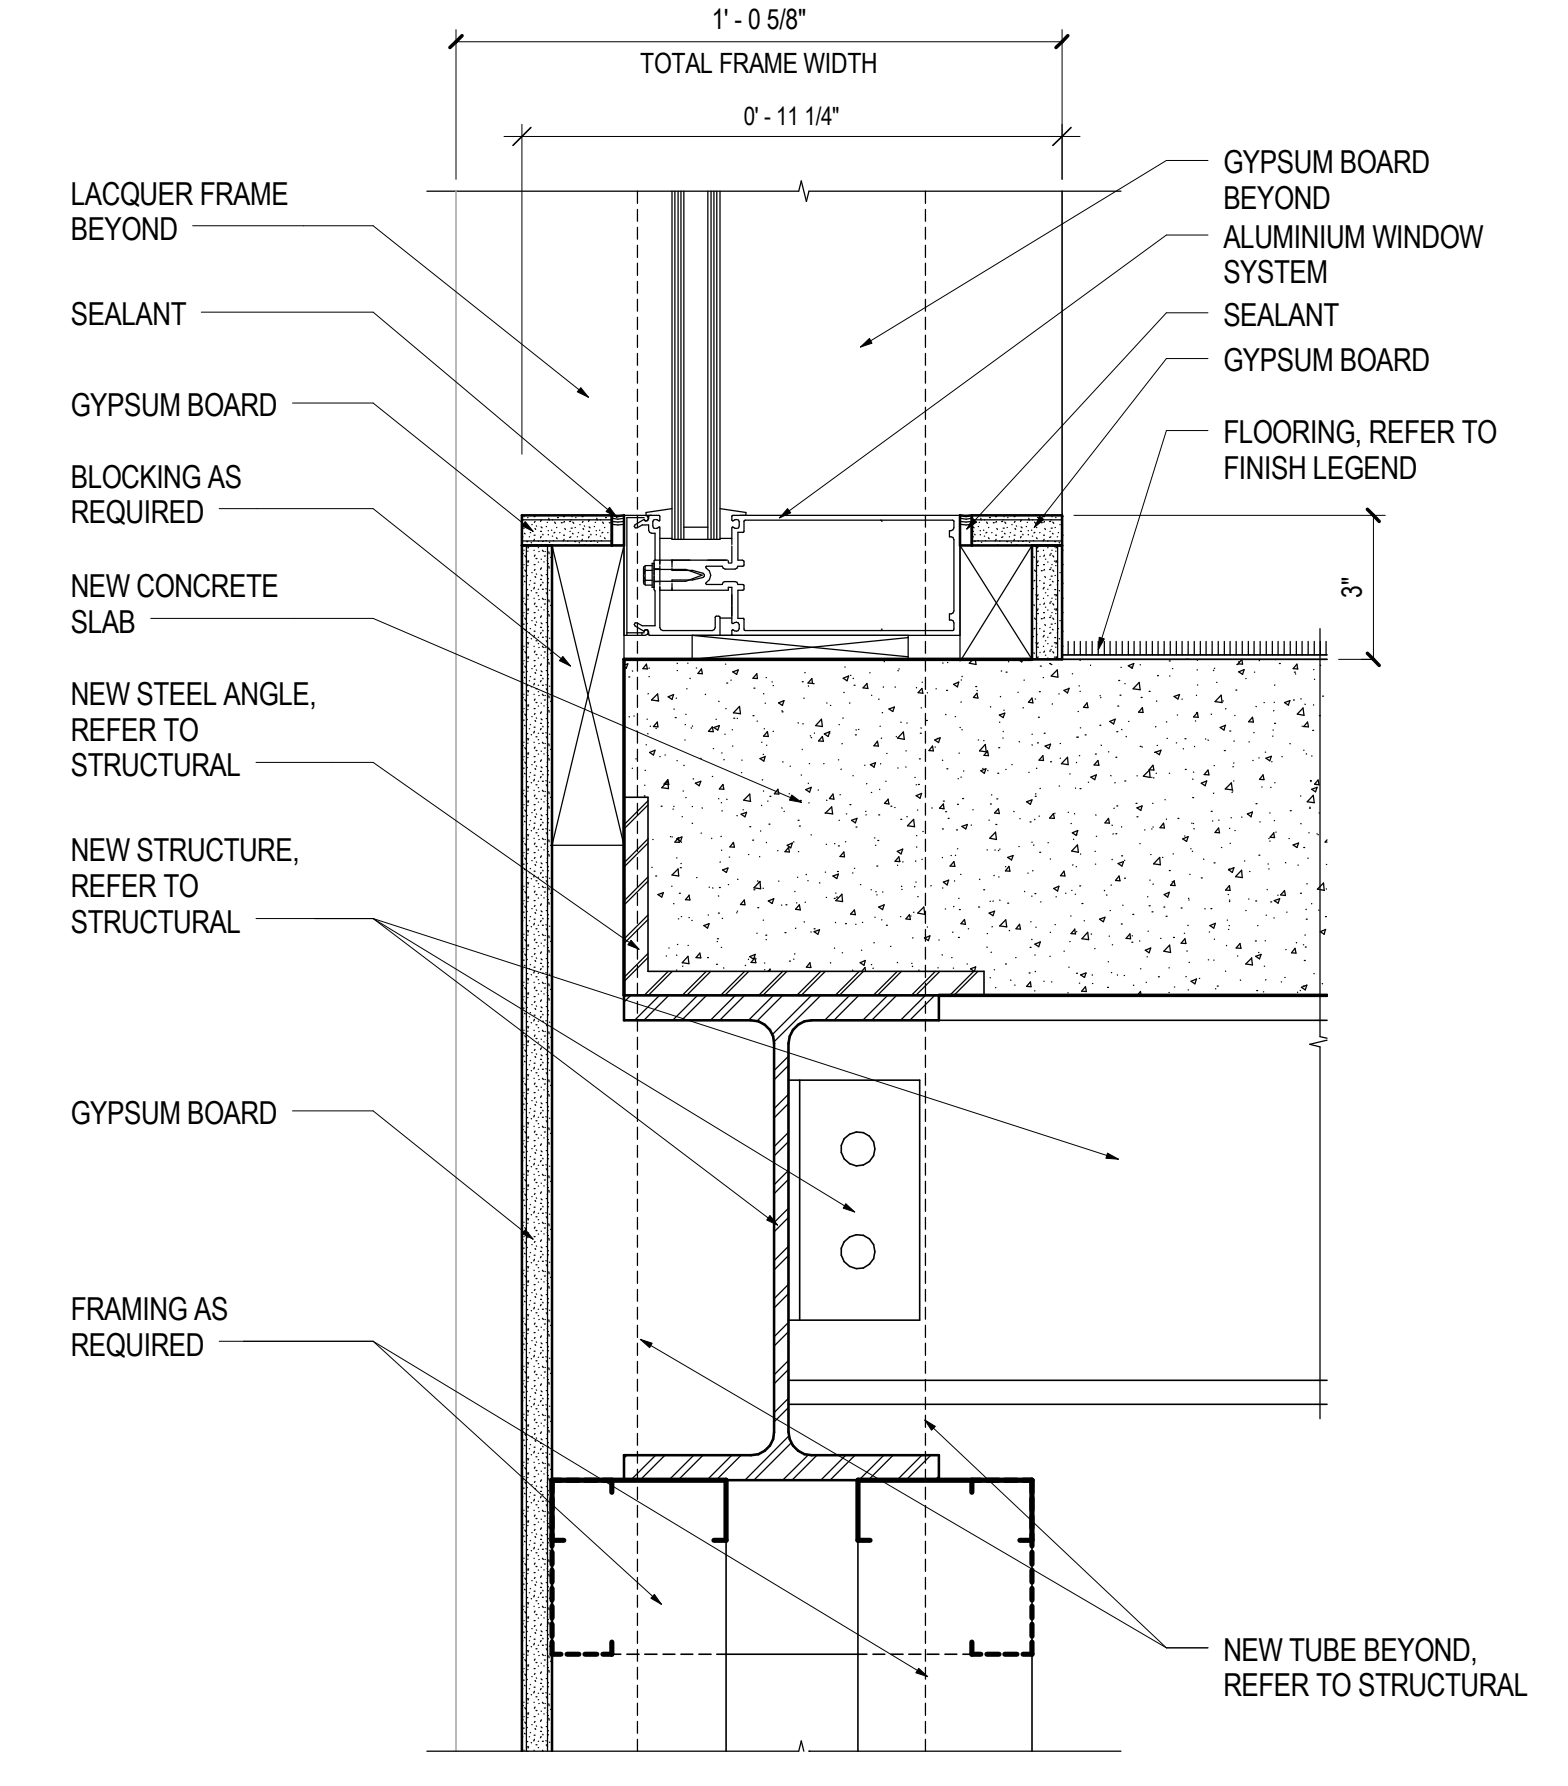

05 FRAME SECTION - FLOOR CONDITION
SCALE: 3/8" = 1'-0"

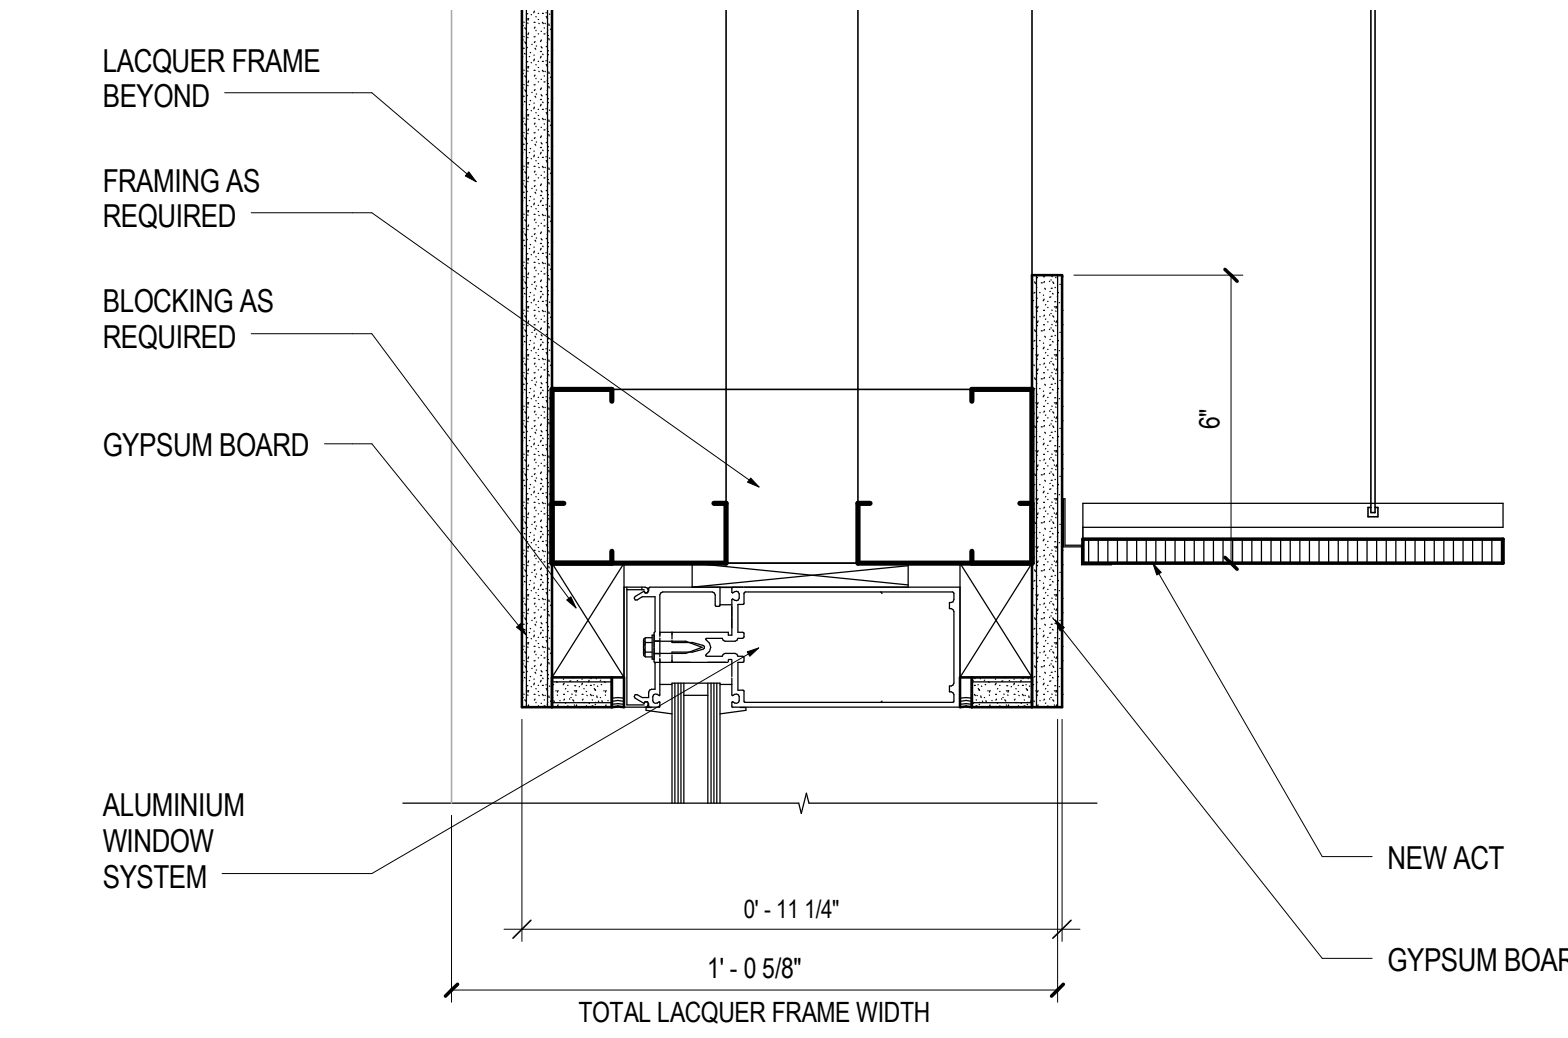

04 FRAME SECTION - HEAD CONDITION
SCALE: 3/8" = 1'-0"

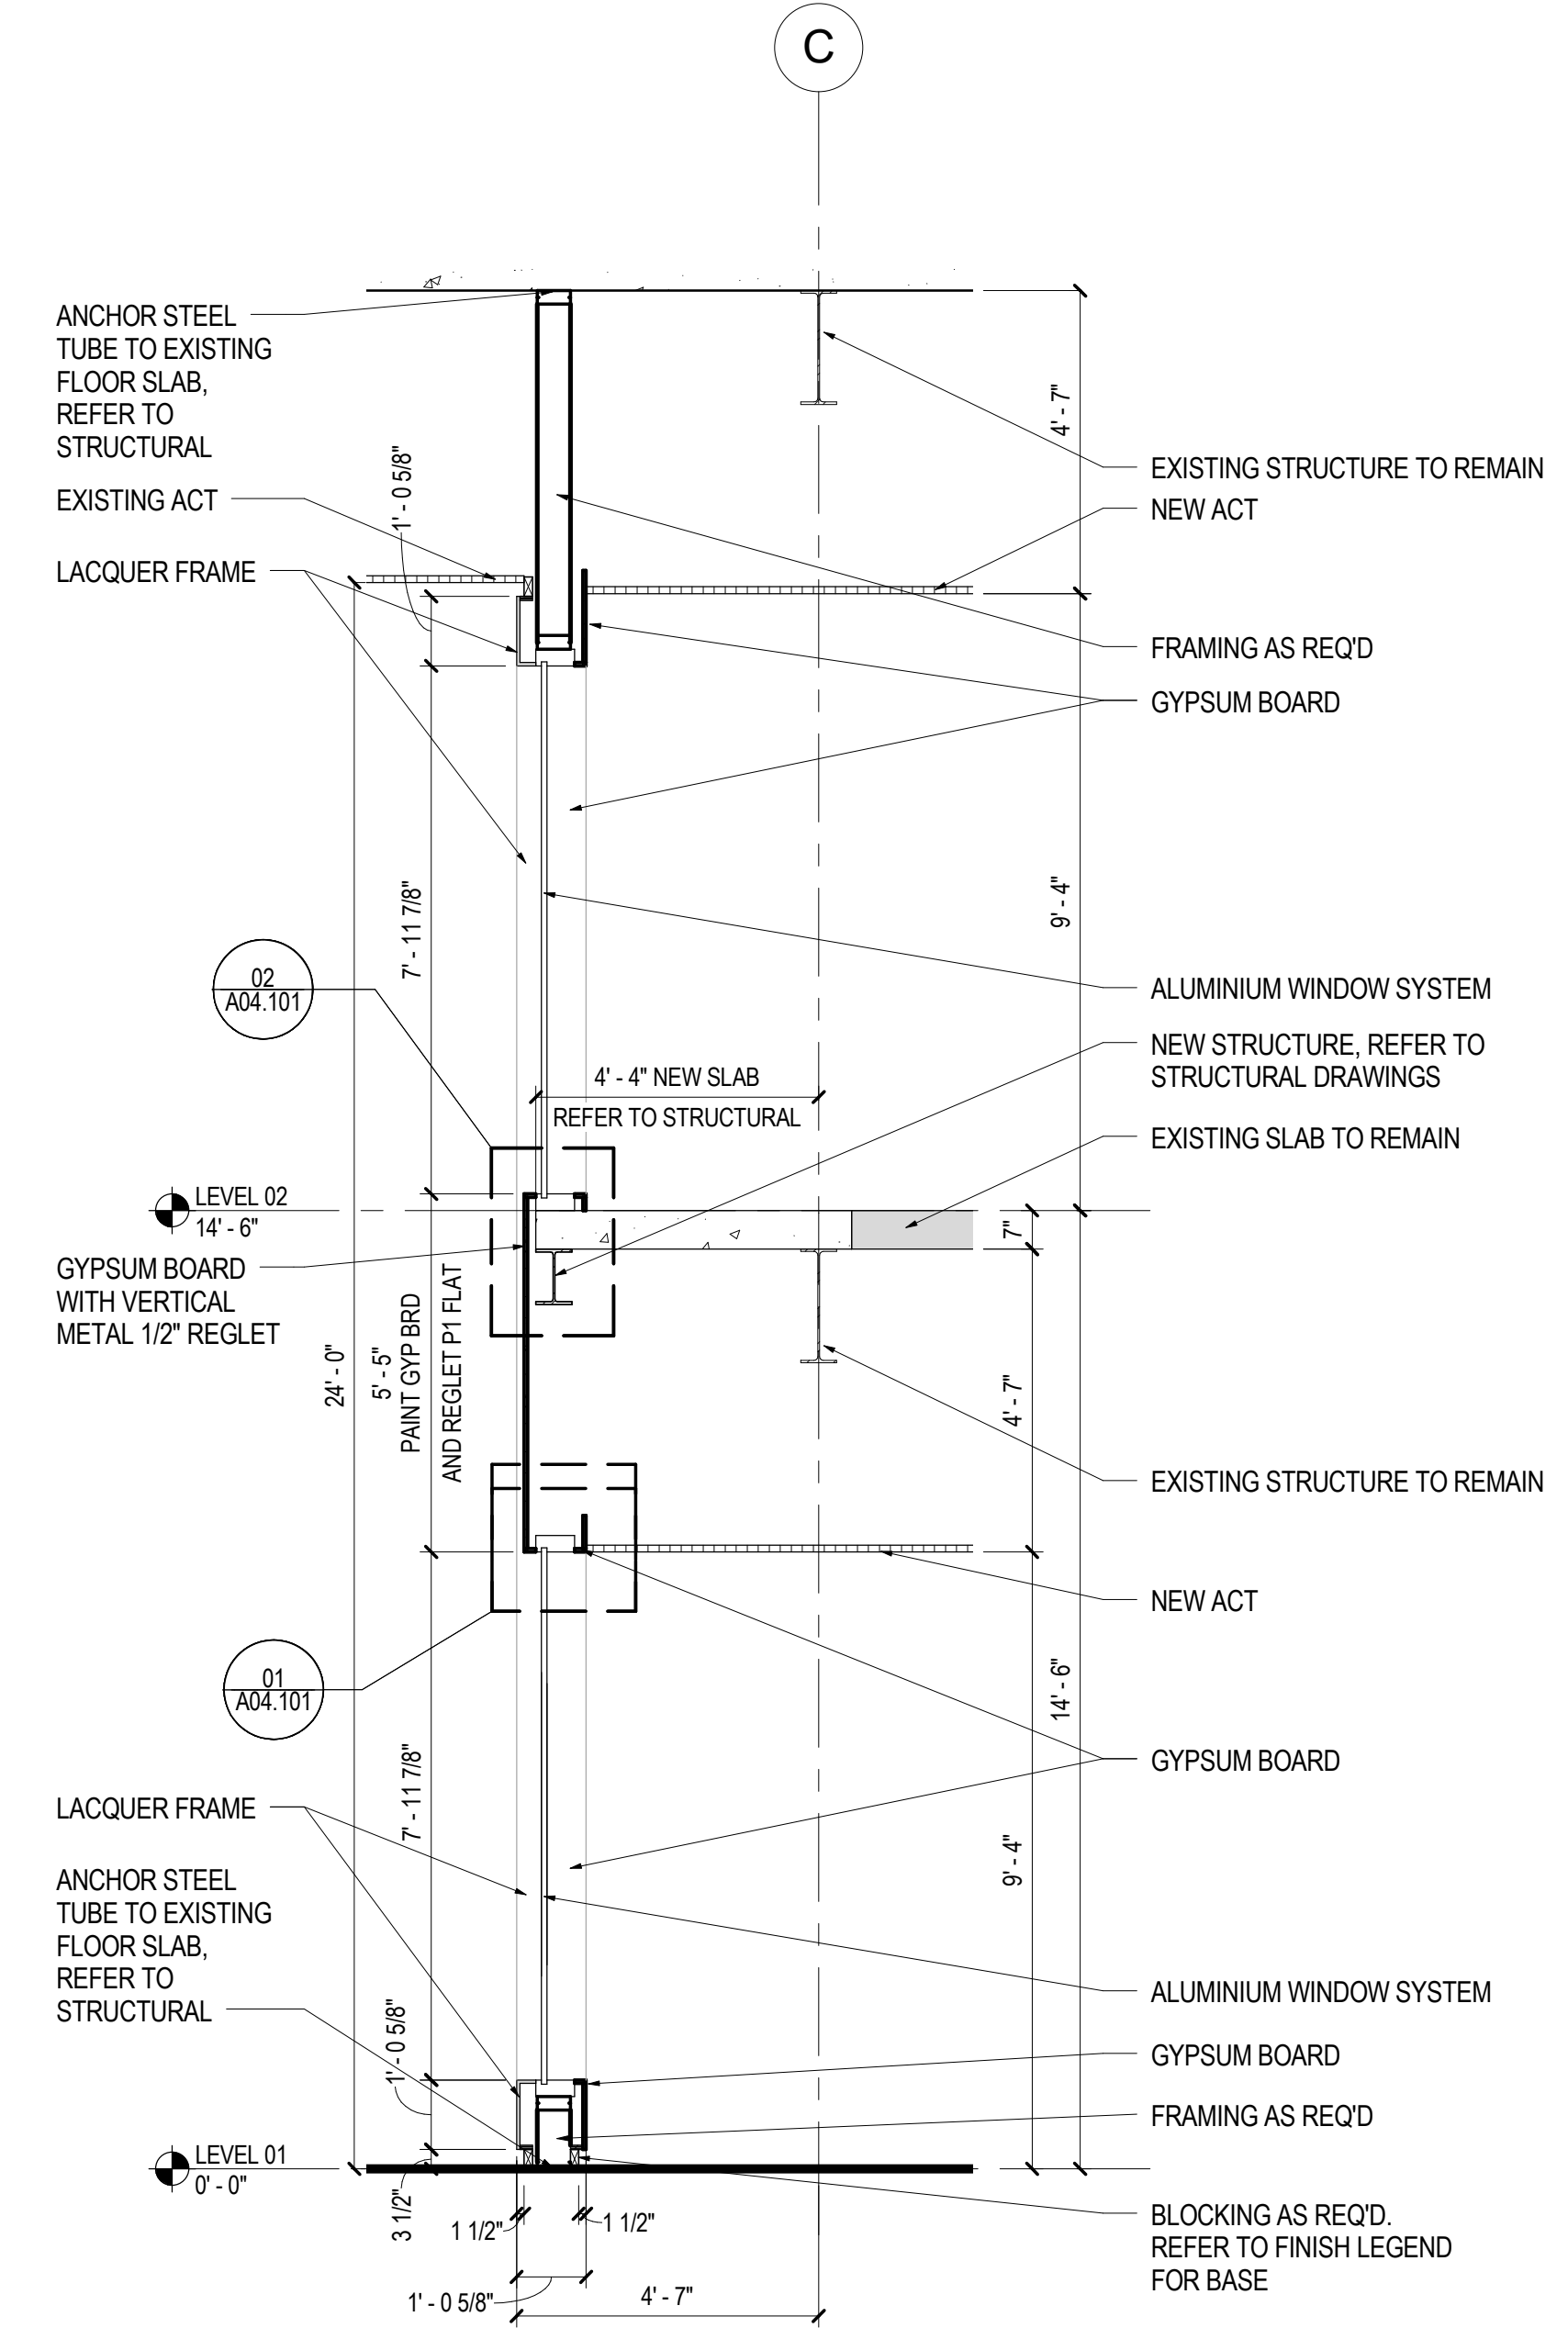

03 FRAME SECTION - CONFERENCE
SCALE: 3/8" = 1'-0"



02 CONFERENCE ROOM PICTURE FRAME
SCALE:

Date	Description
12/15/17	ISSUE FOR PERMIT & CONSTRUCTION

Seal / Signature

Project Name
Unum Workplace Transformation - Phase 2 & 3 (HO2 & HO3)

Project Number
59.6481.003

Description
BUILDING SECTIONS - ATRIUM

Scale
As indicated

A04.100