




Date	Description
12/15/17	ISSUE FOR PERMIT & CONSTRUCTION

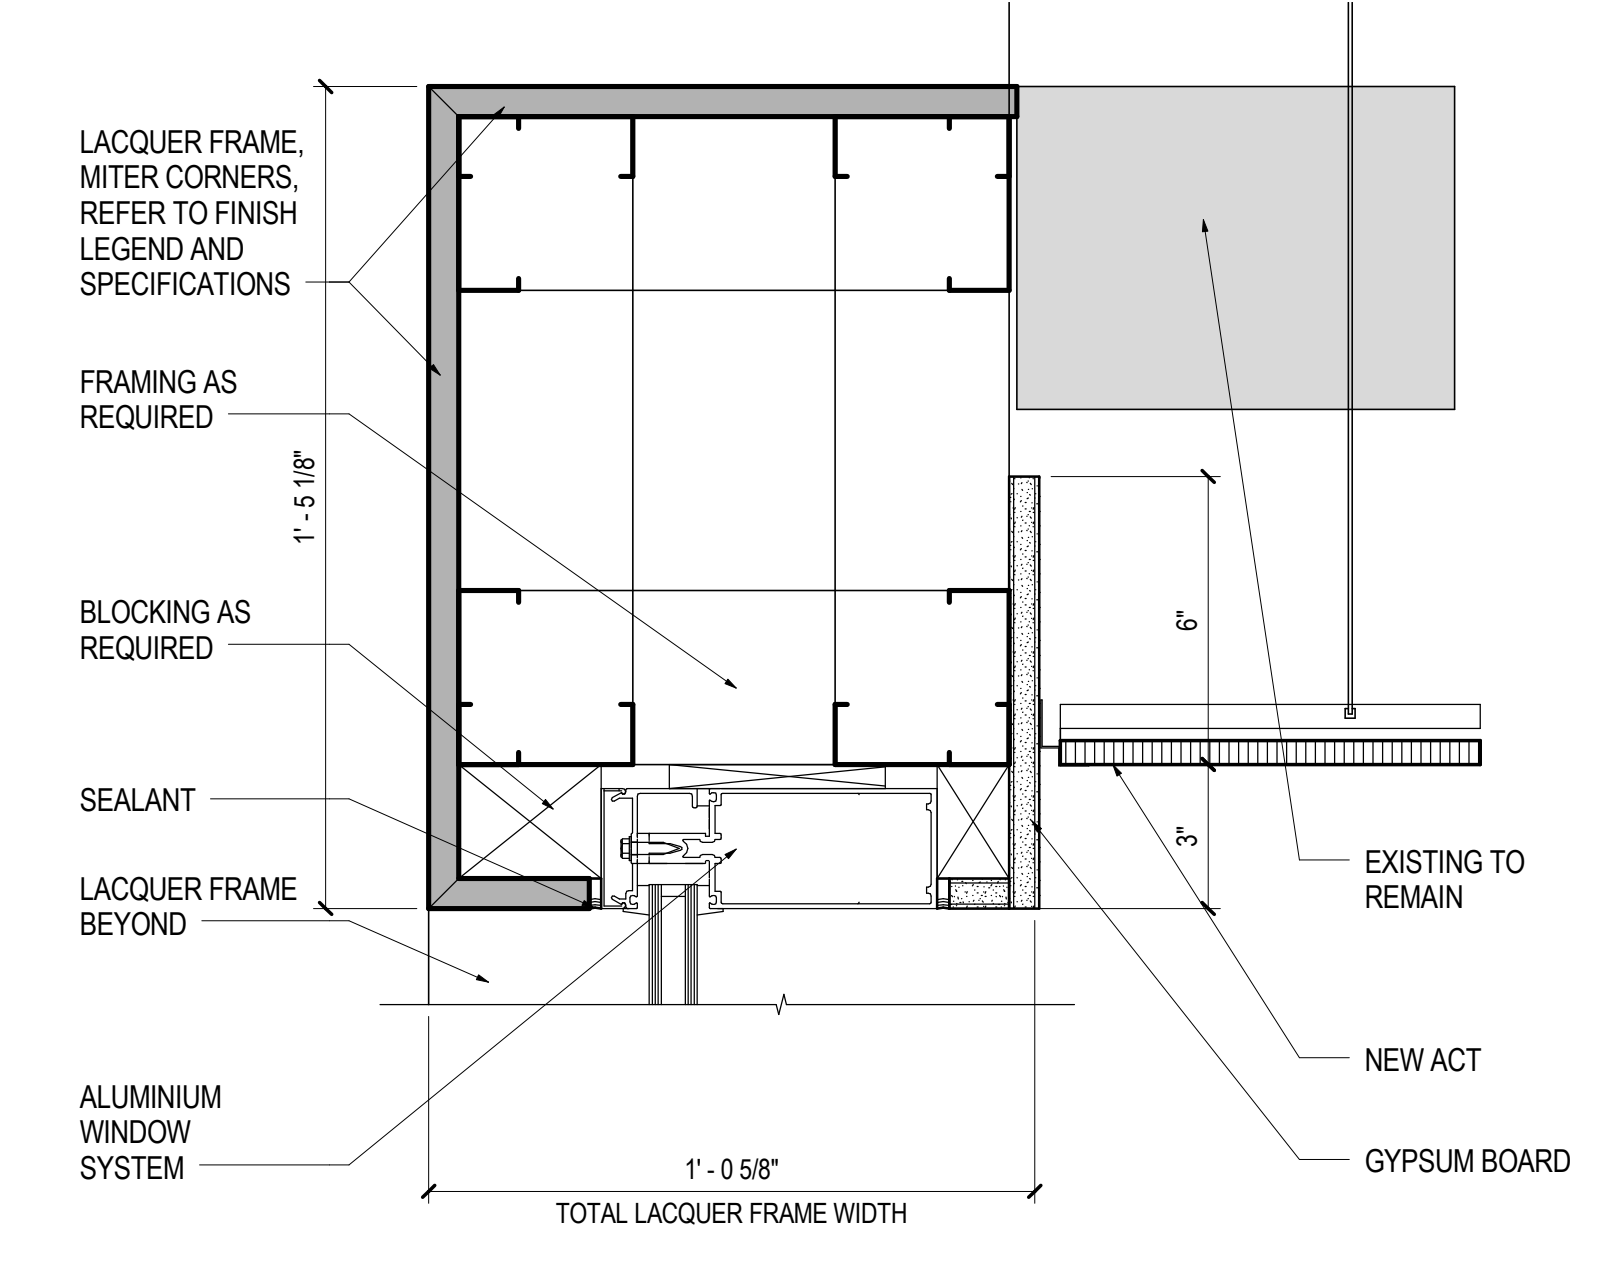


01 FRAME SECTION - HEAD CONDITION CANTILEVER
SCALE: 3/8" = 1'-0"

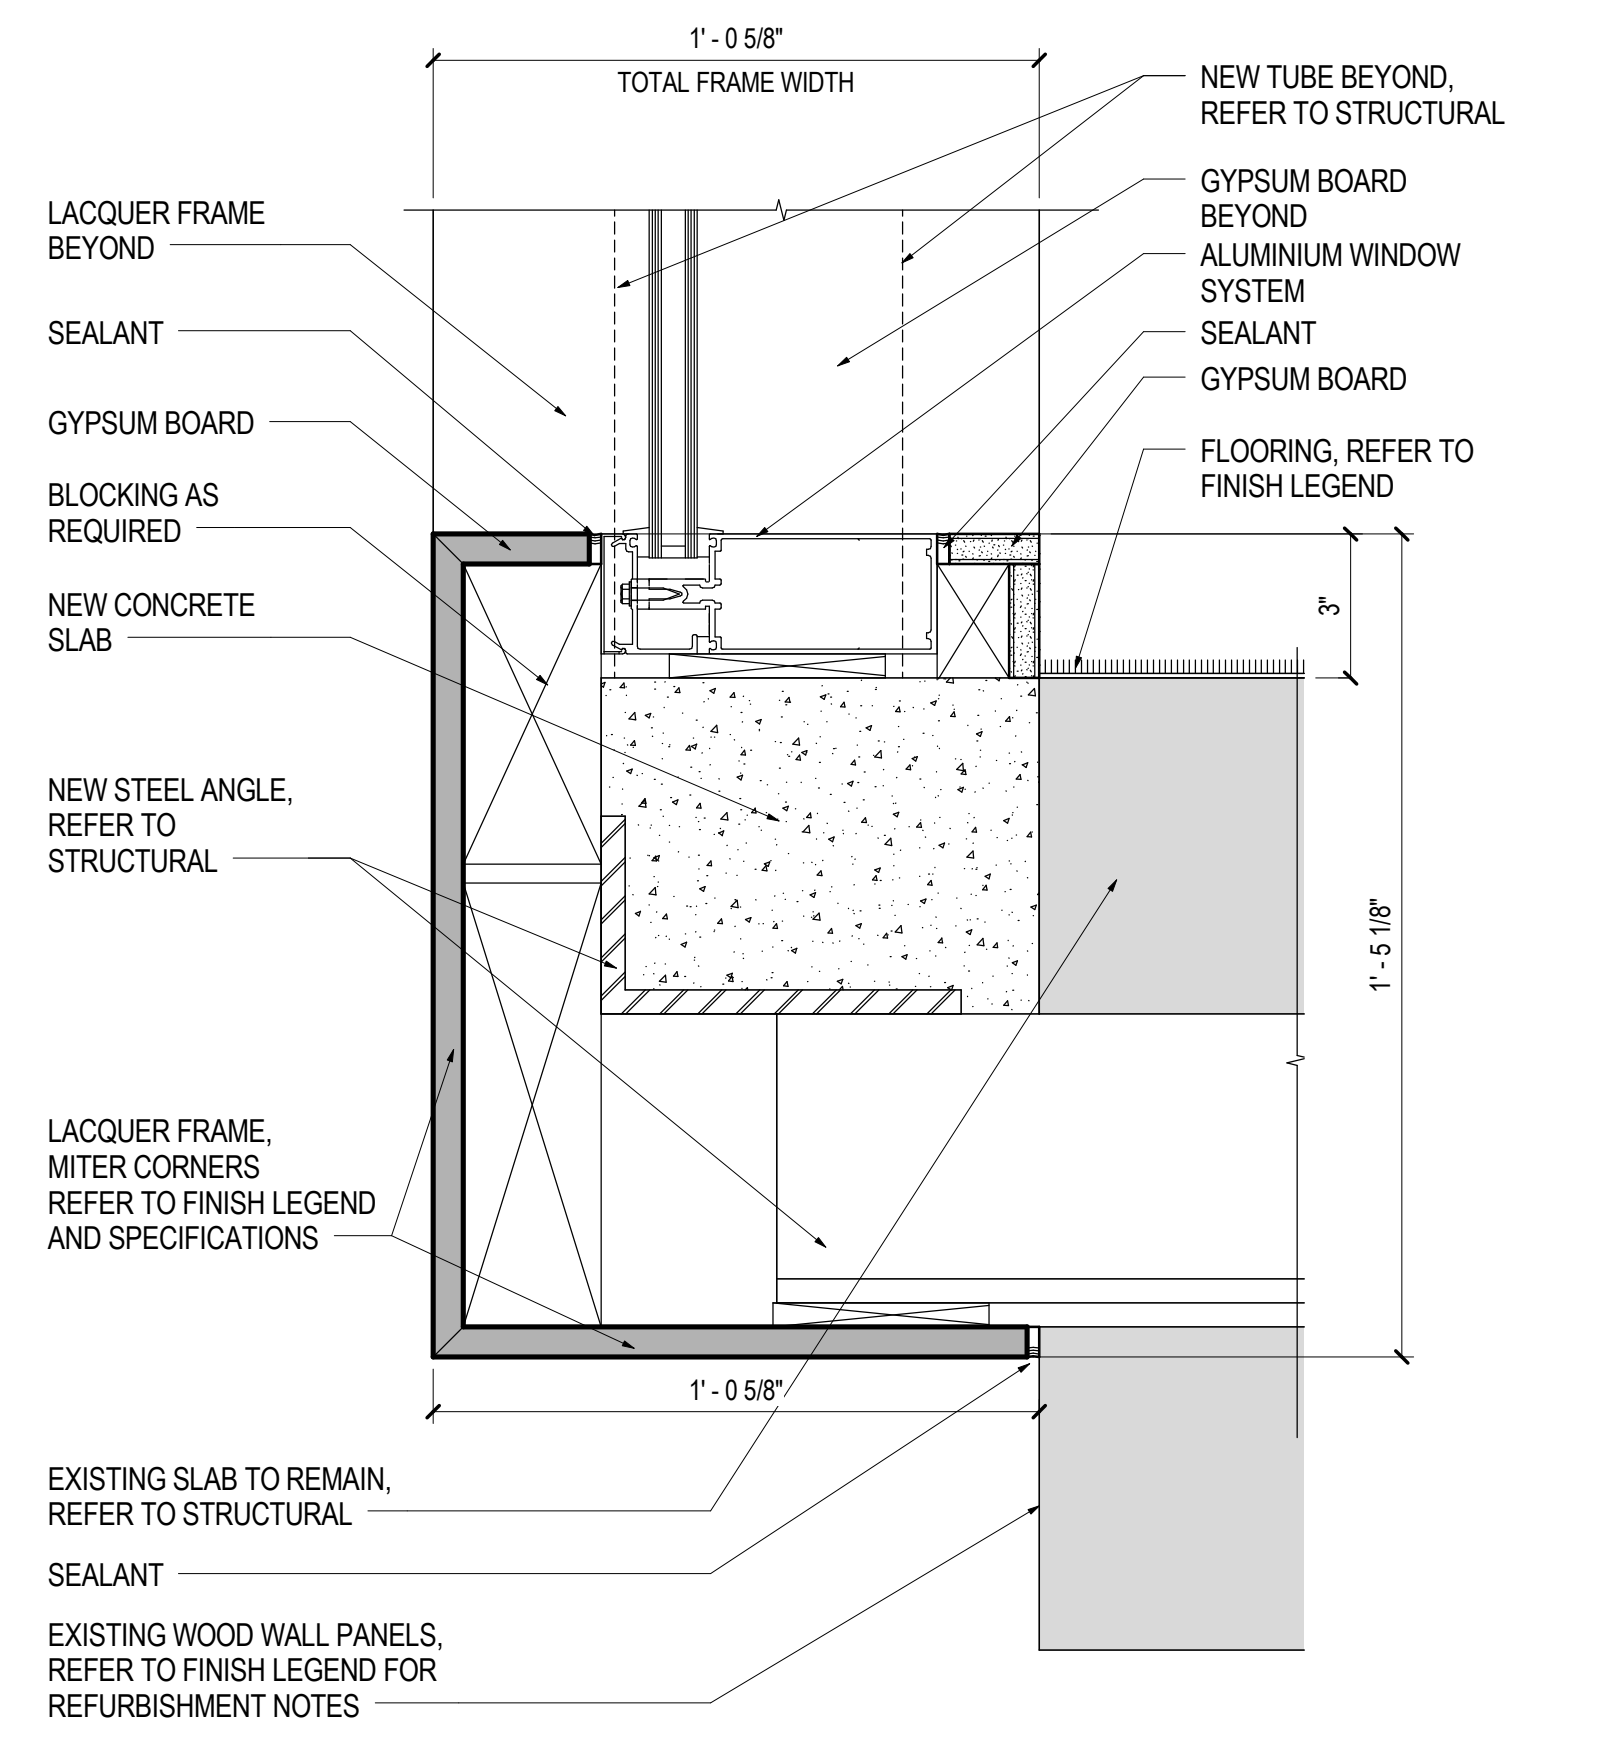

02 FRAME SECTION - FLOOR CONDITION CANTILEVER
SCALE: 3/8" = 1'-0"

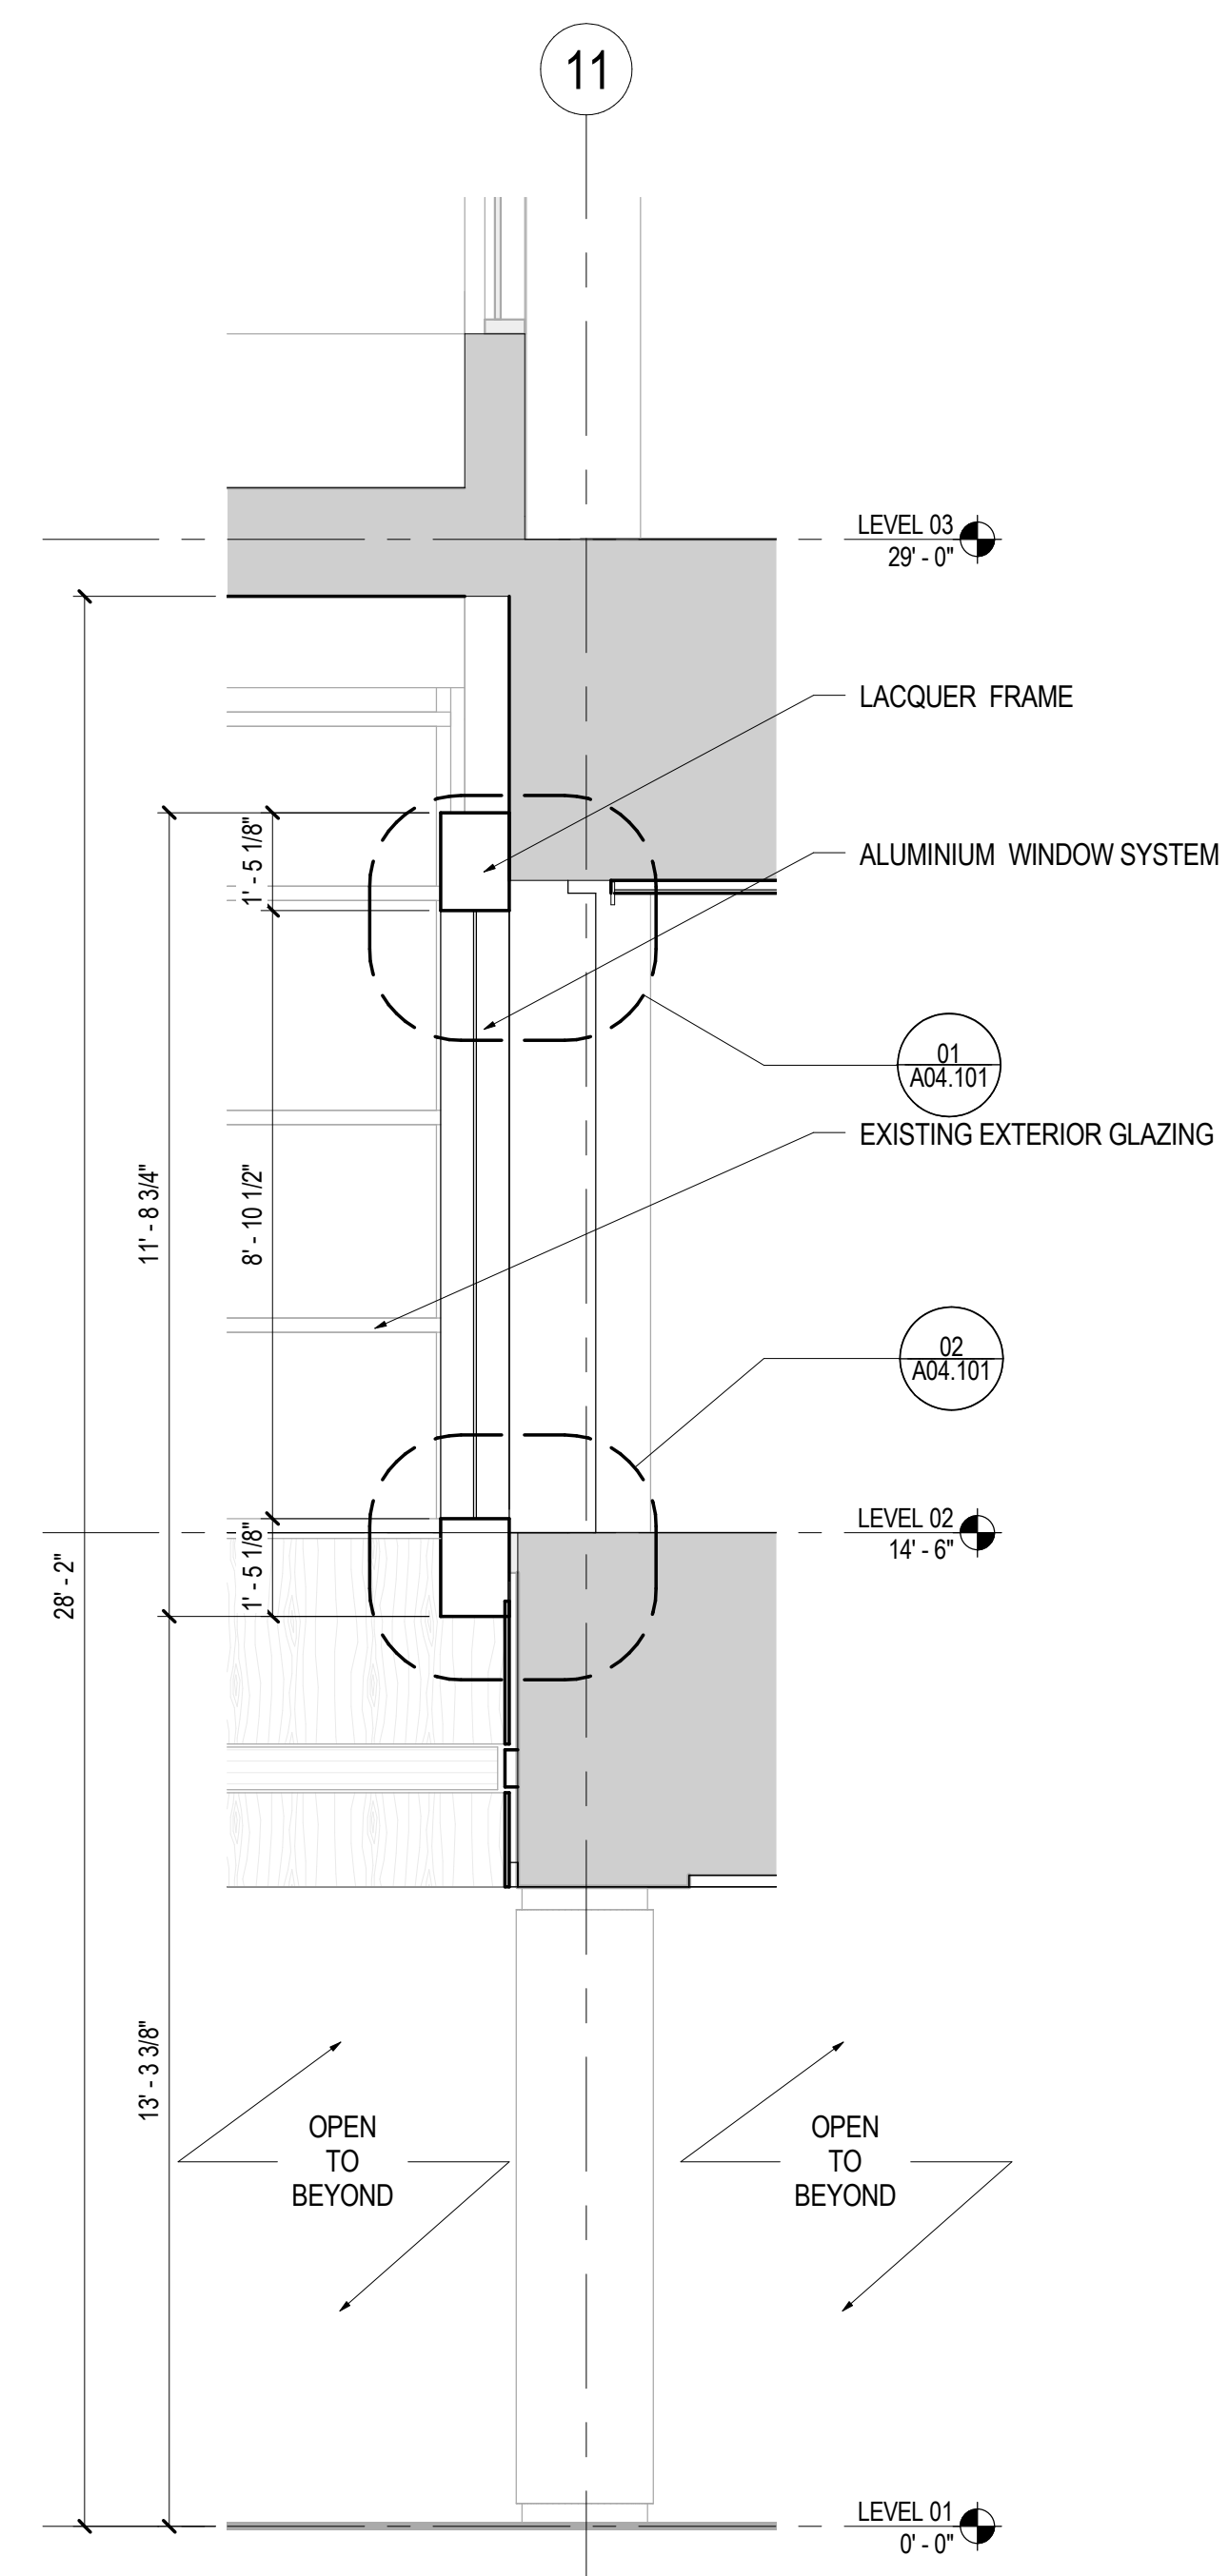


06 LOBBY FRAME SECTION - EAST
SCALE: 3/8" = 1'-0"

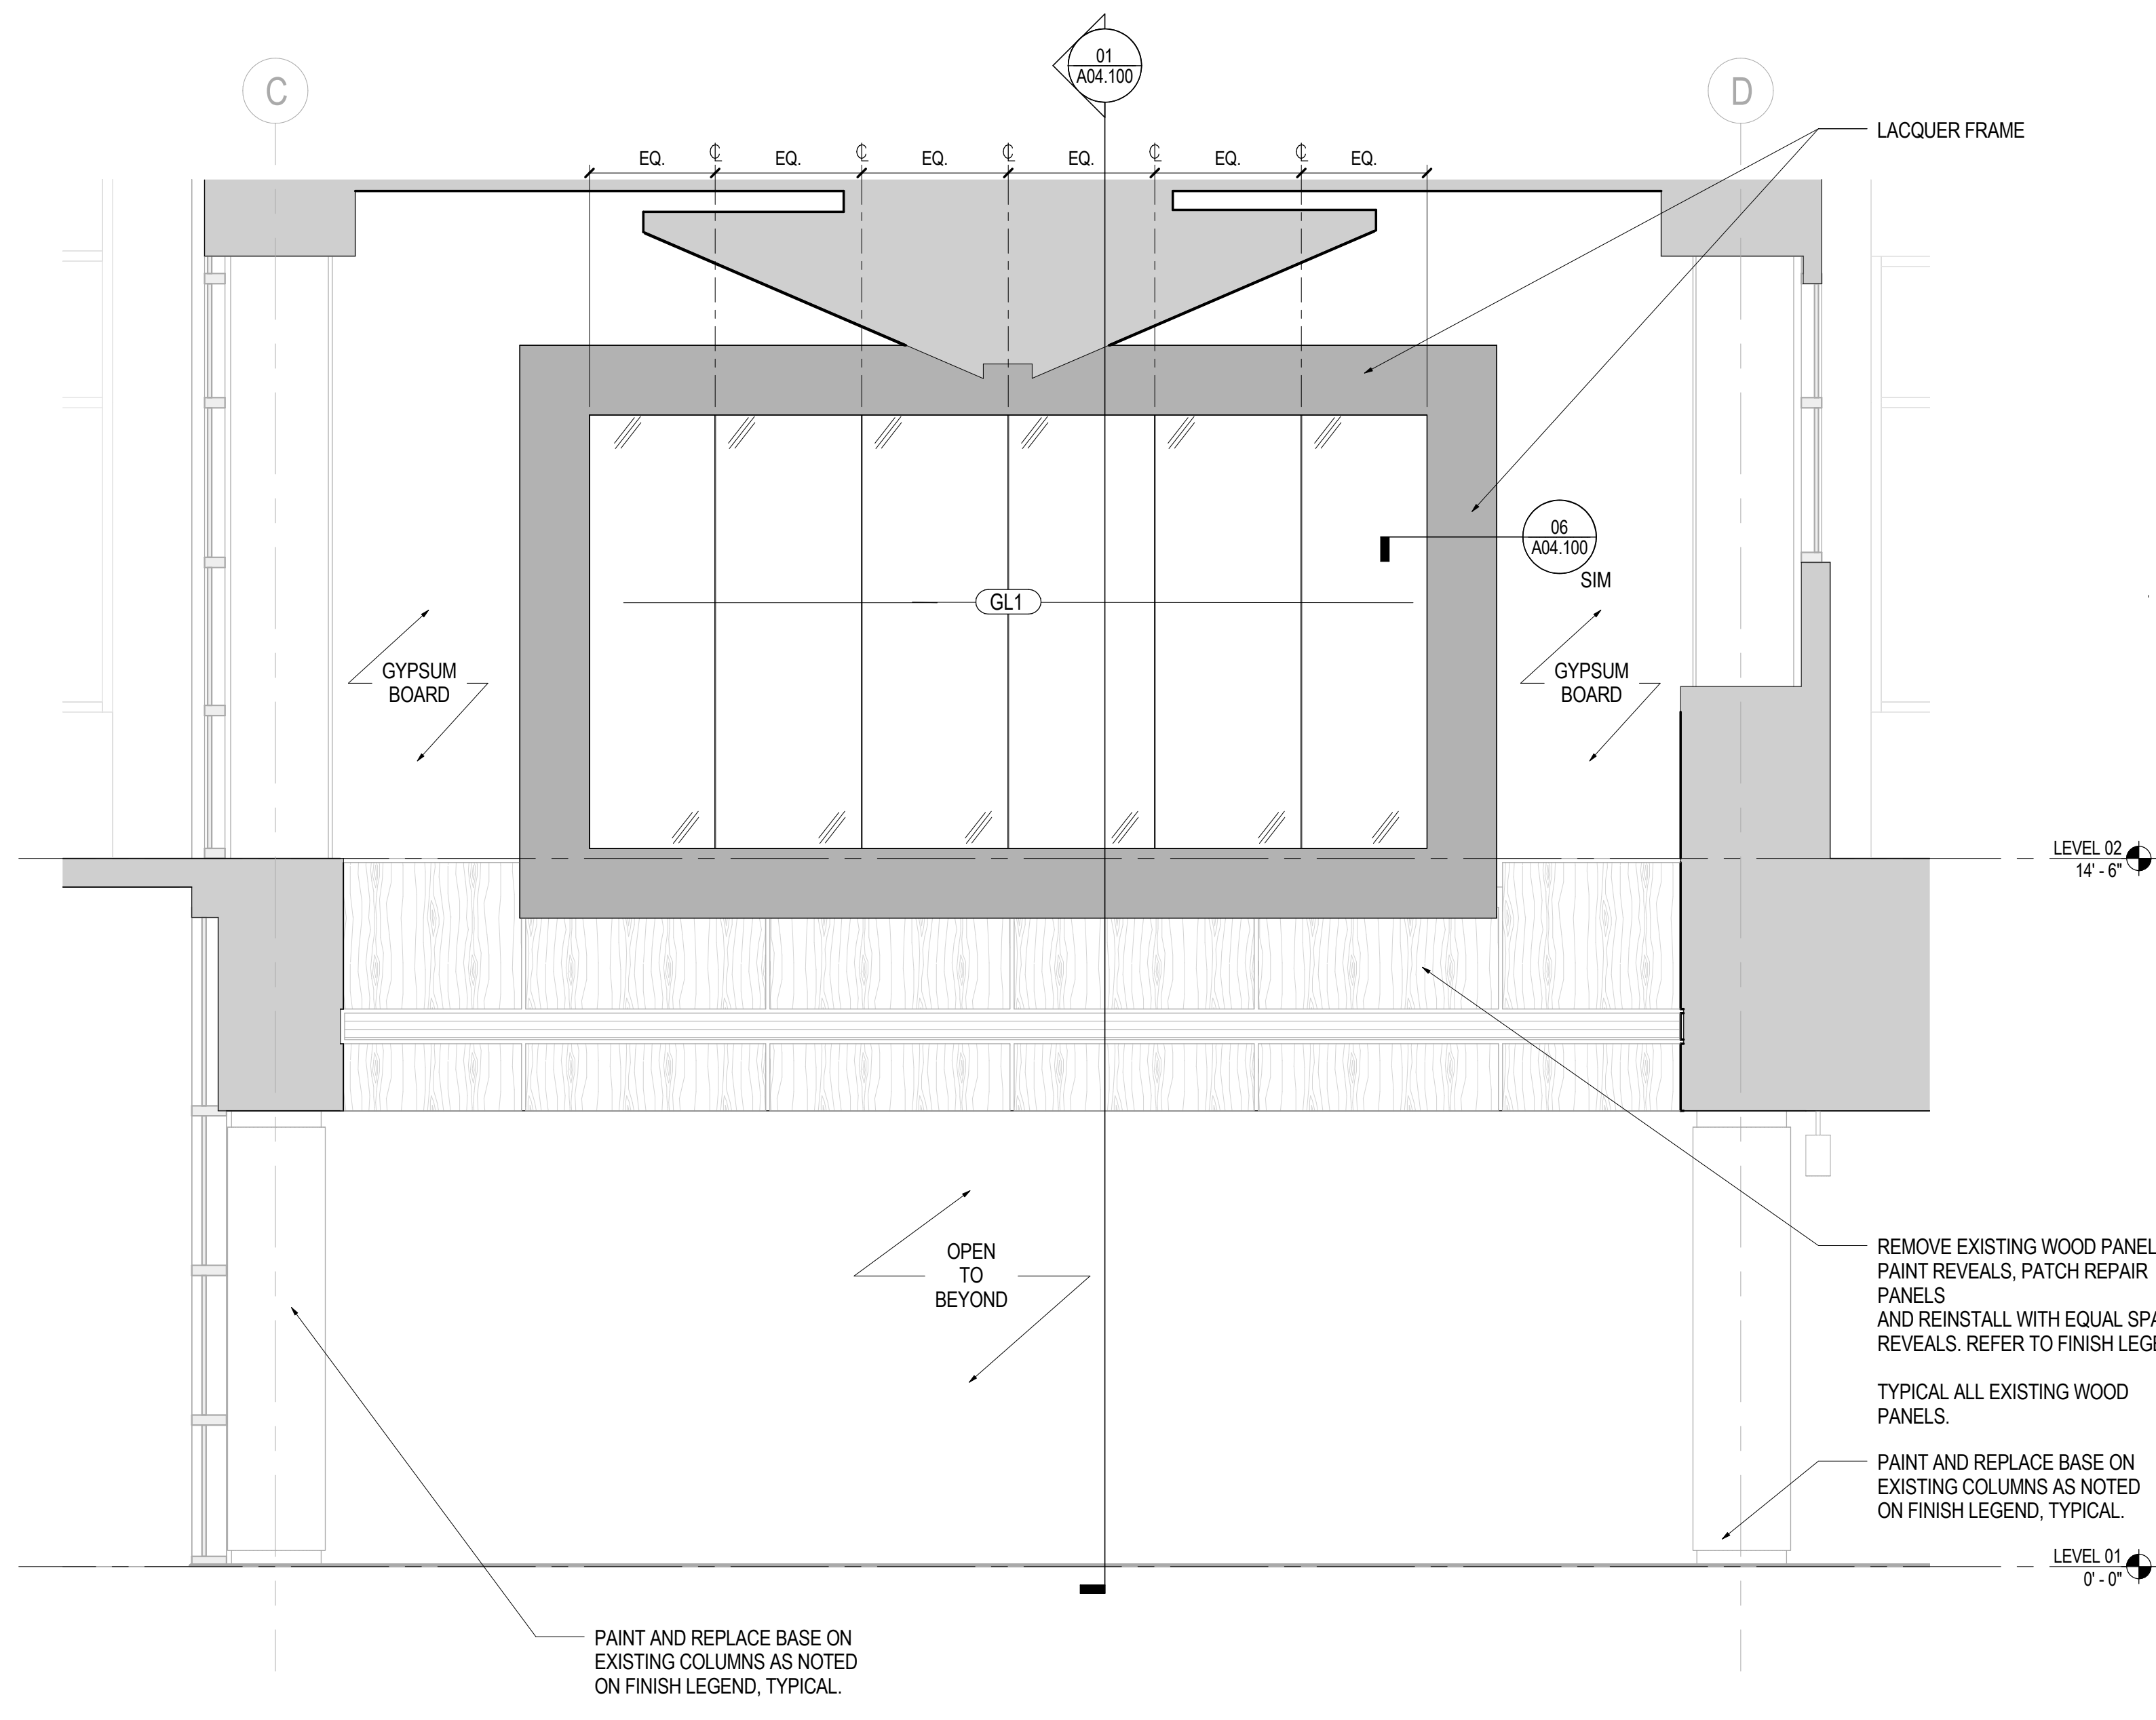

04 LOBBY FRAME INTERIOR ELEVATION
SCALE: 3/8" = 1'-0"



03 LOBBY 2 - SMALL FRAME
SCALE: AS INDICATED

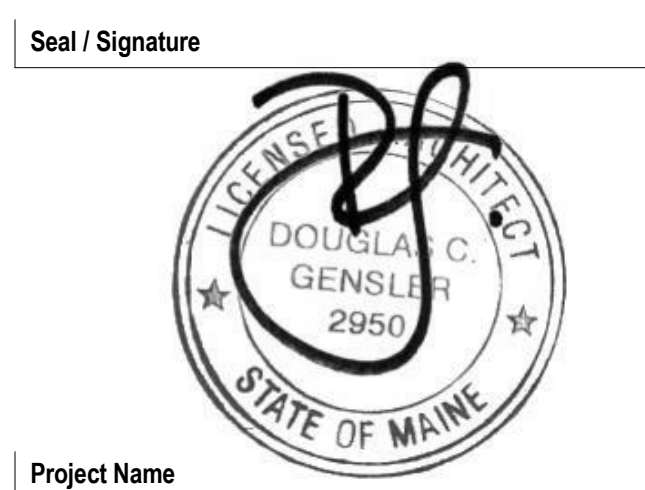

Project Name
Unum Workplace Transformation - Phase 2 & 3 (HO2 & HO3)

Project Number
59.6481.003

Description
BUILDING SECTIONS - ATRIUM

Scale
As indicated

A04.101