




01 VIDEO CONFERENCE - ELEVATION INTERIOR OF SERVERY
SCALE: 3/8" = 1'-0"

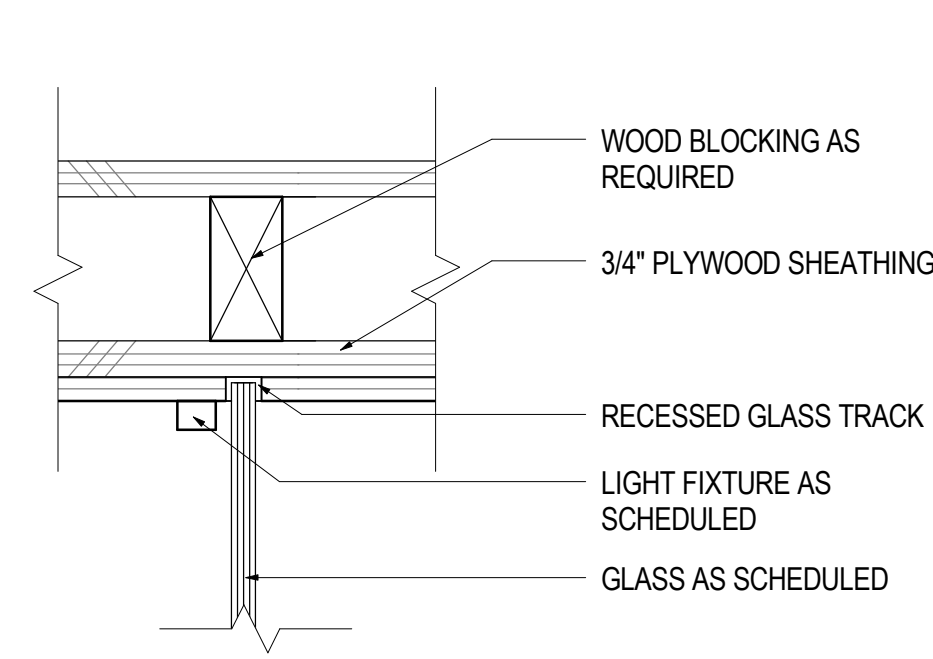


09 SERVERY GLASS HEAD DETAIL
SCALE: 3" = 1'-0"

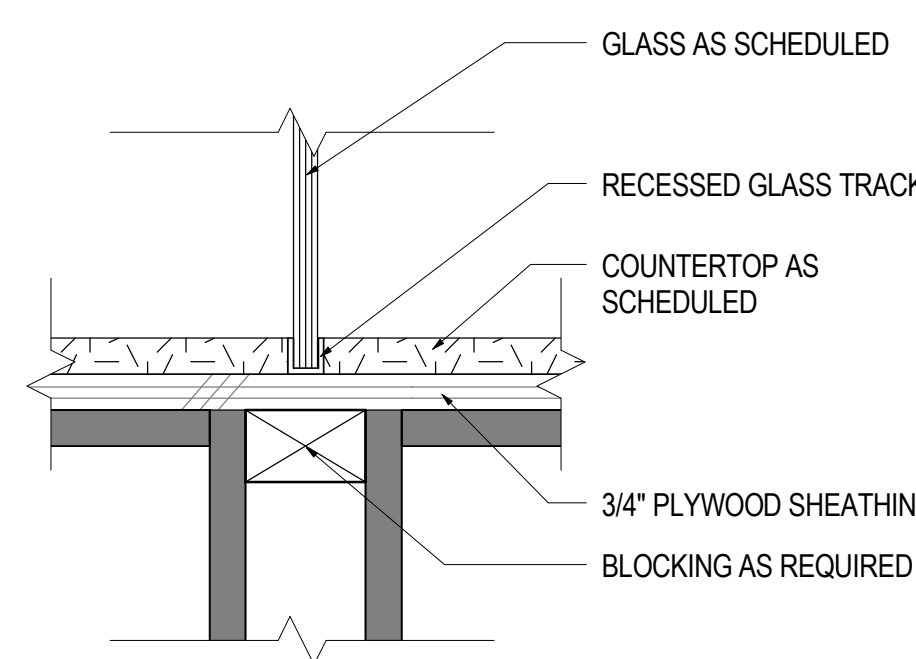


10 SERVERY GLASS COUNTERTOP DETAIL
SCALE: 3" = 1'-0"

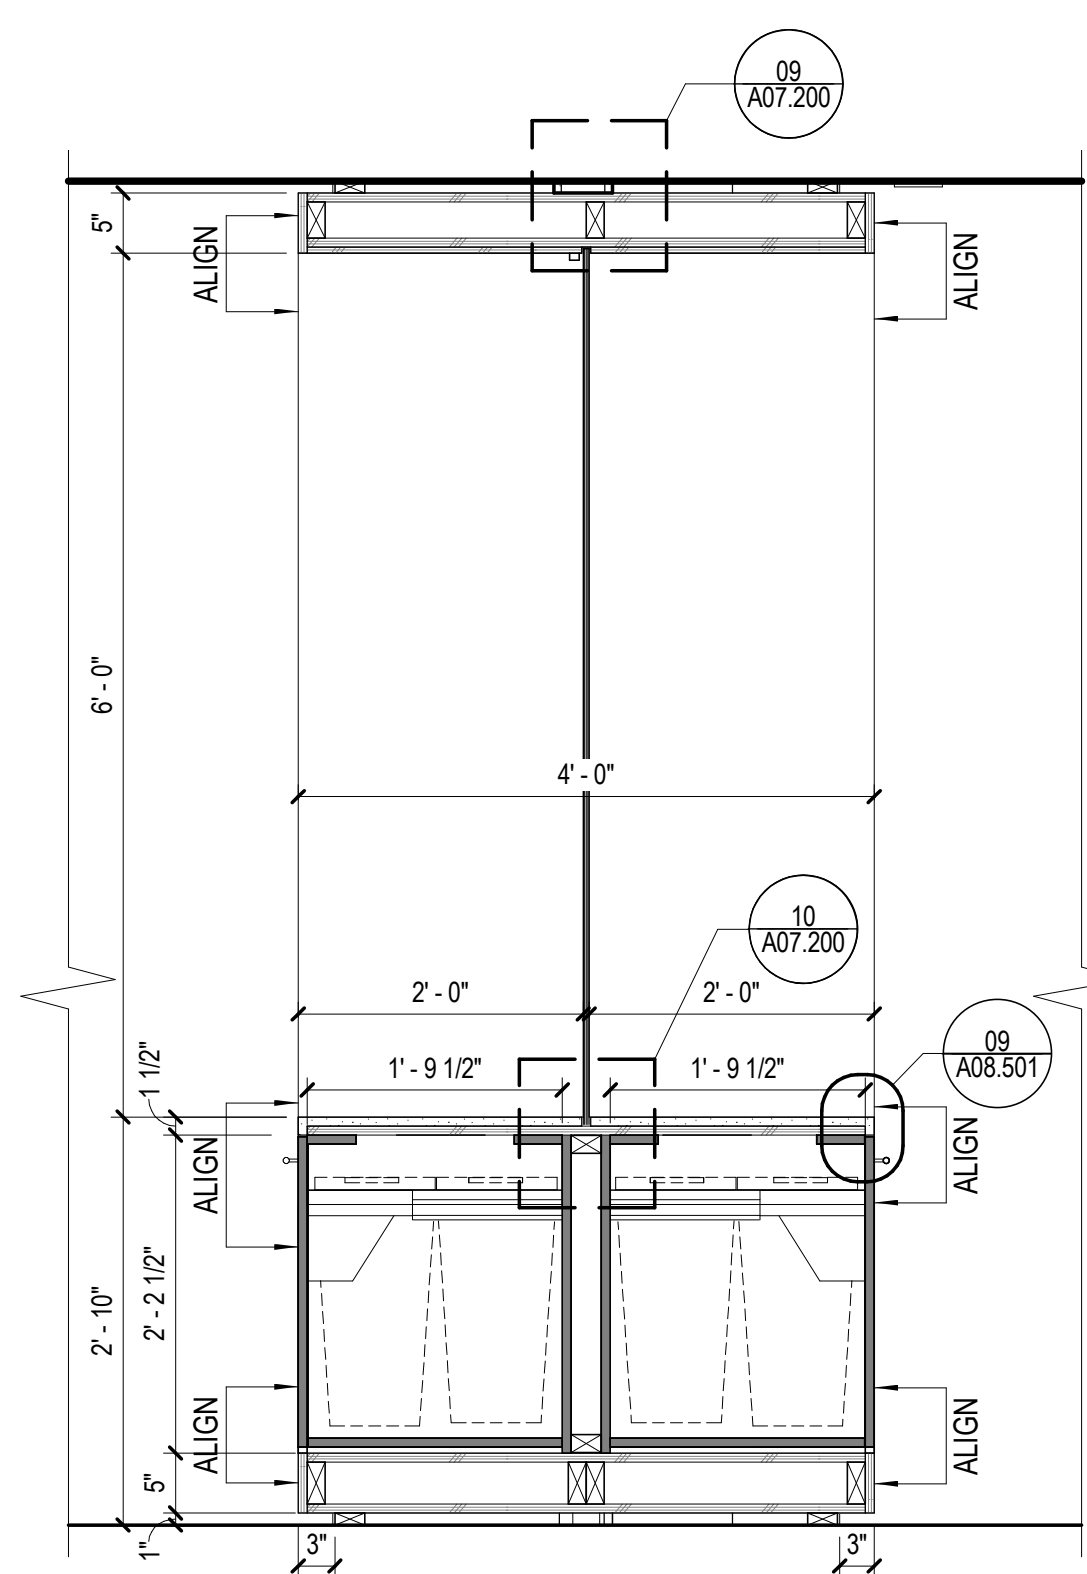


07 SECTION EXECUTIVE SERVERY
SCALE: 3/4" = 1'-0"

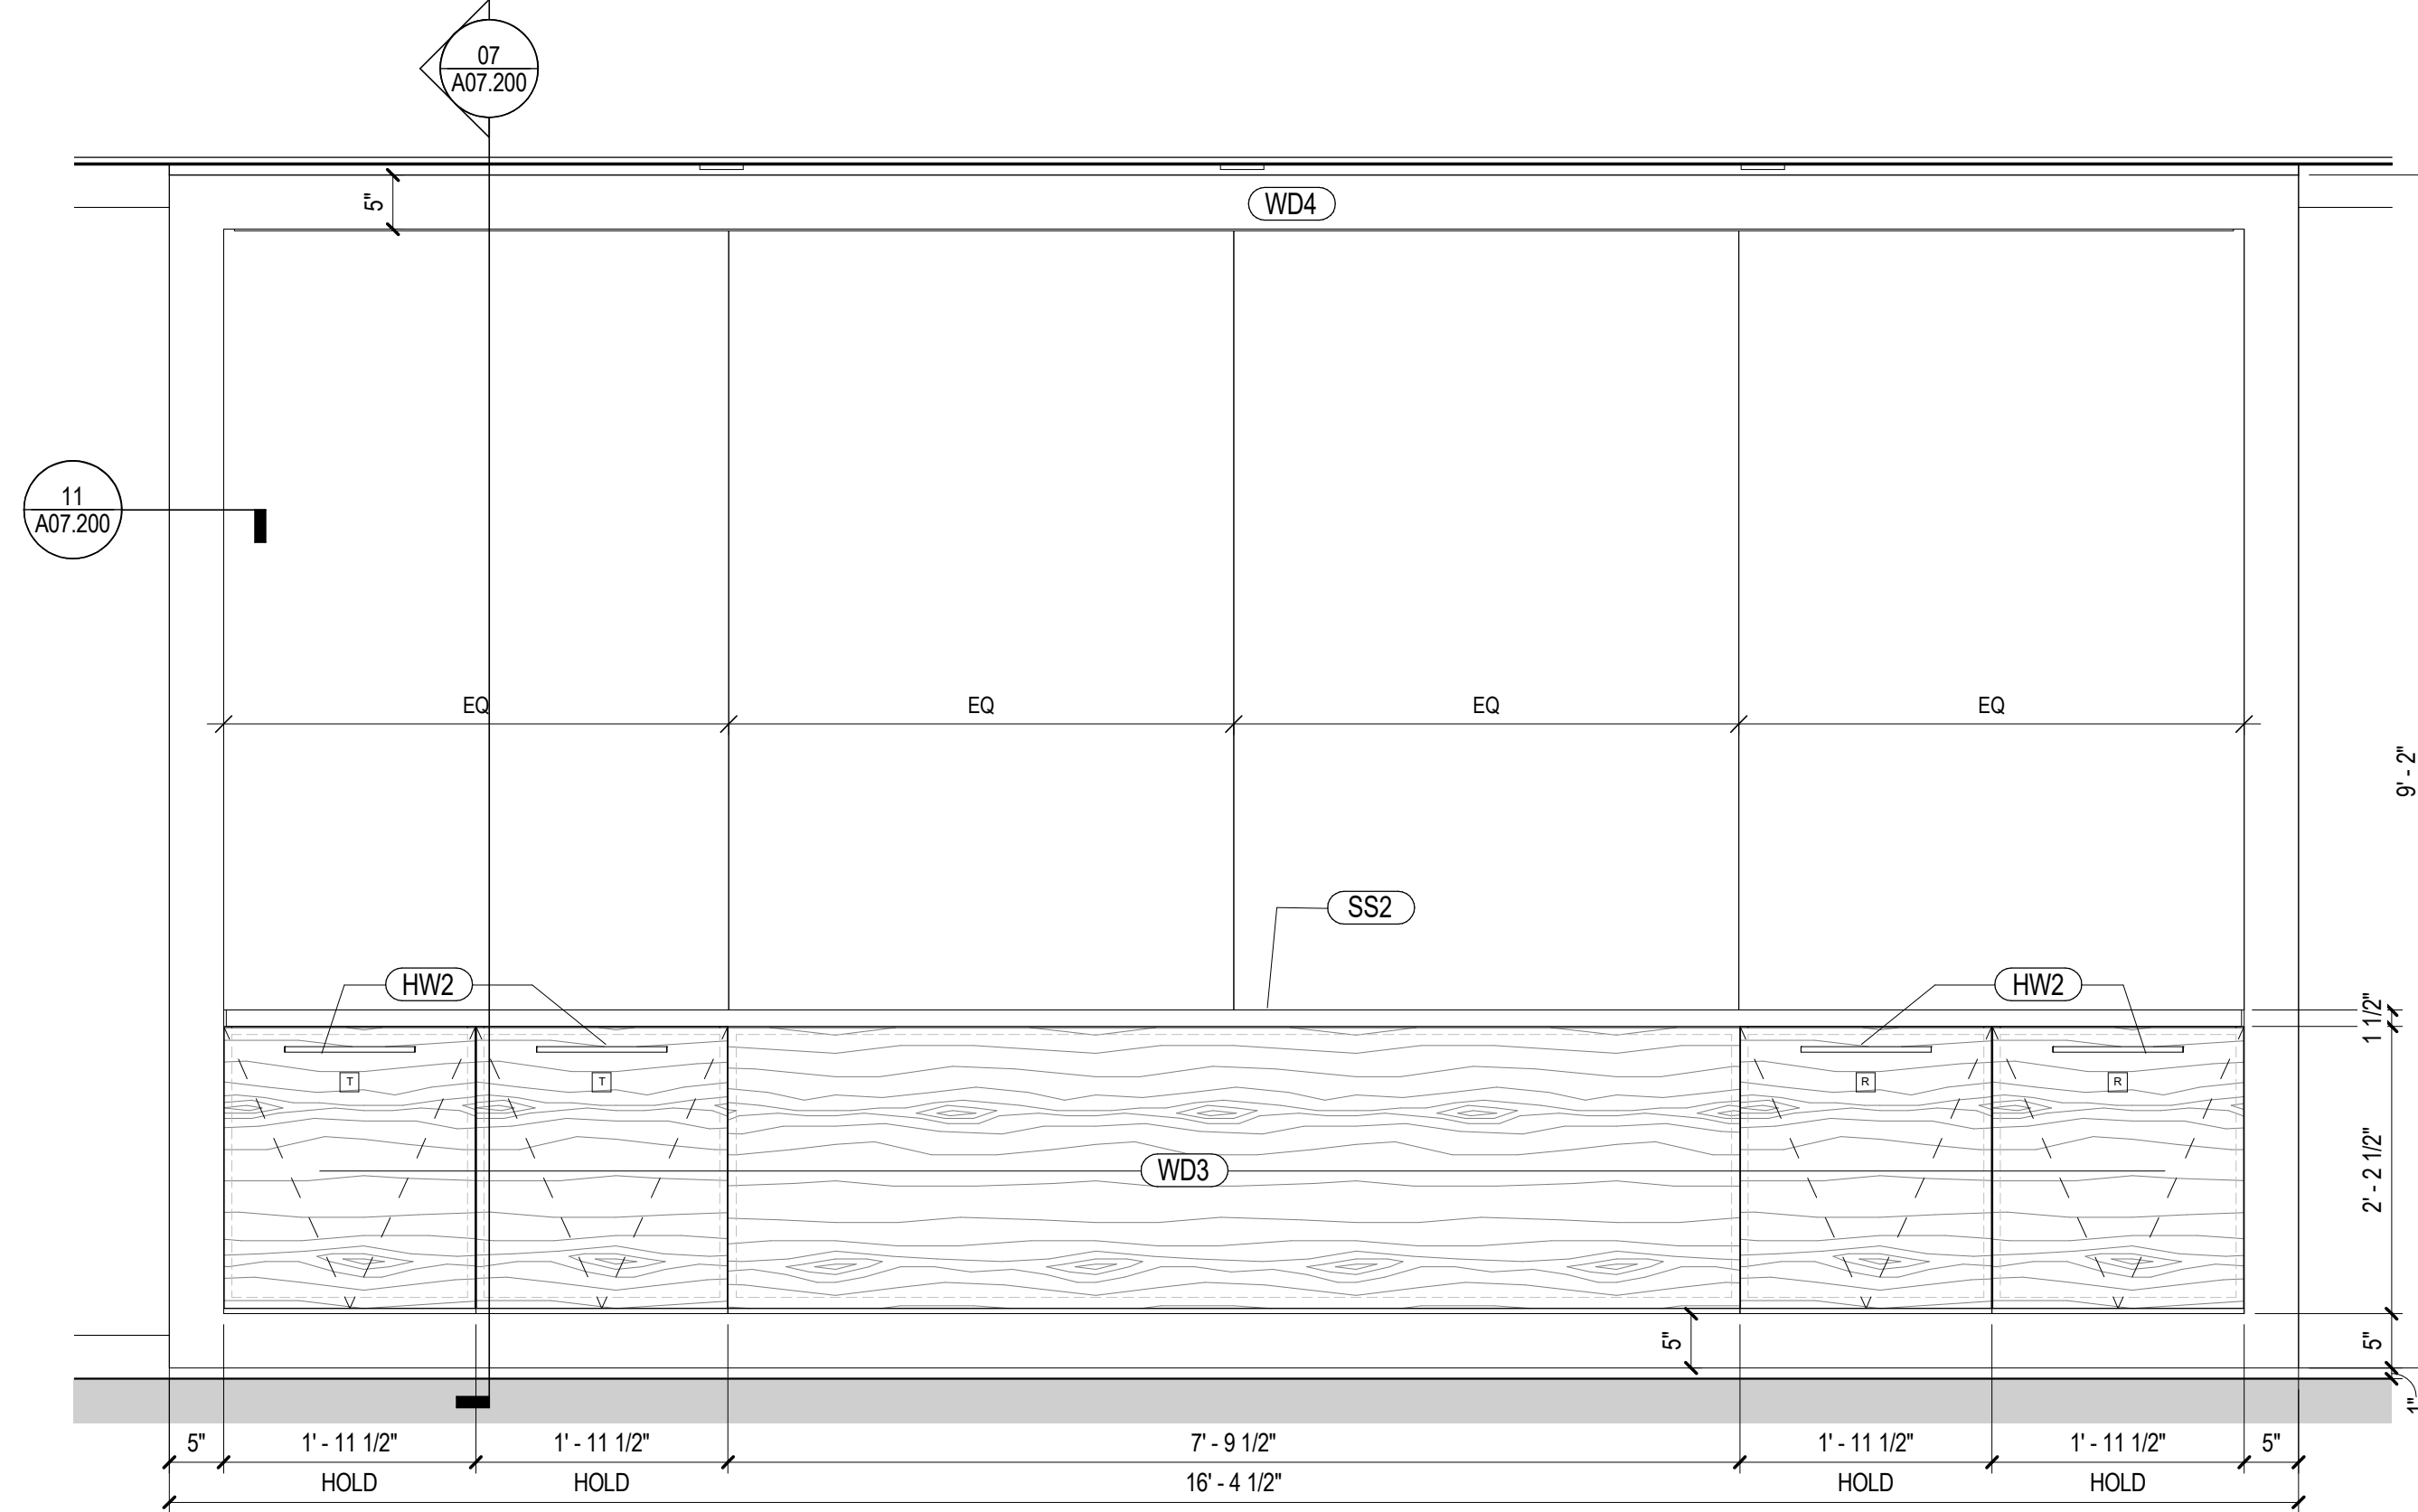


05 VIDEO CONFERENCE - ELEVATION INTERIOR OF SERVERY - Callout 1
SCALE: 3/4" = 1'-0"

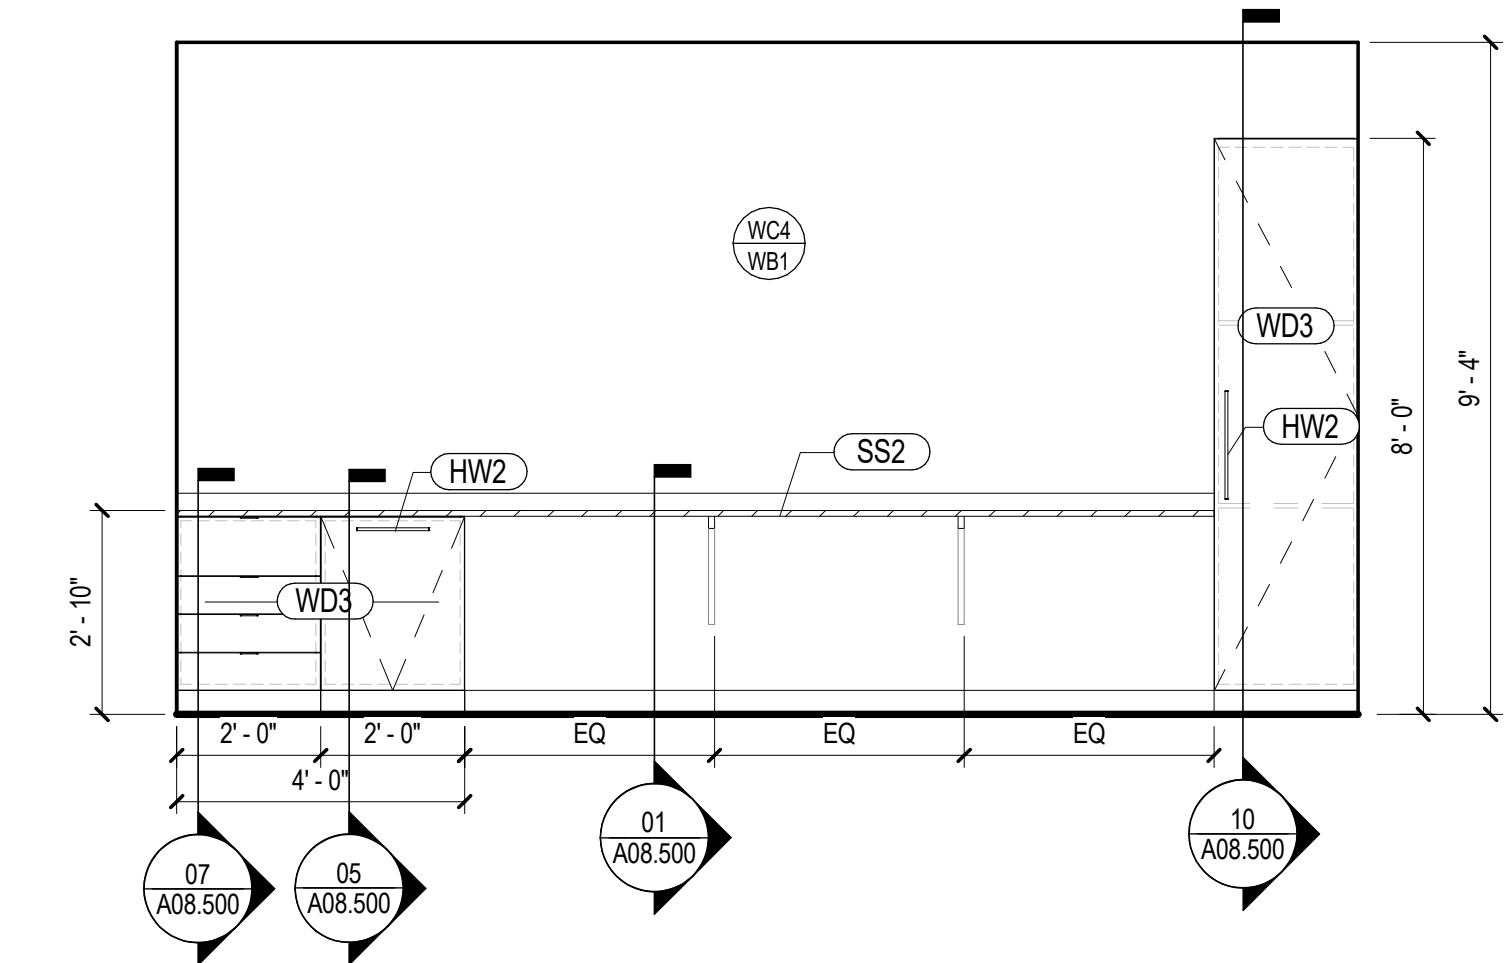


02 BUSINESS CENTER - INTERIOR ELEVATION
SCALE: 3/8" = 1'-0"

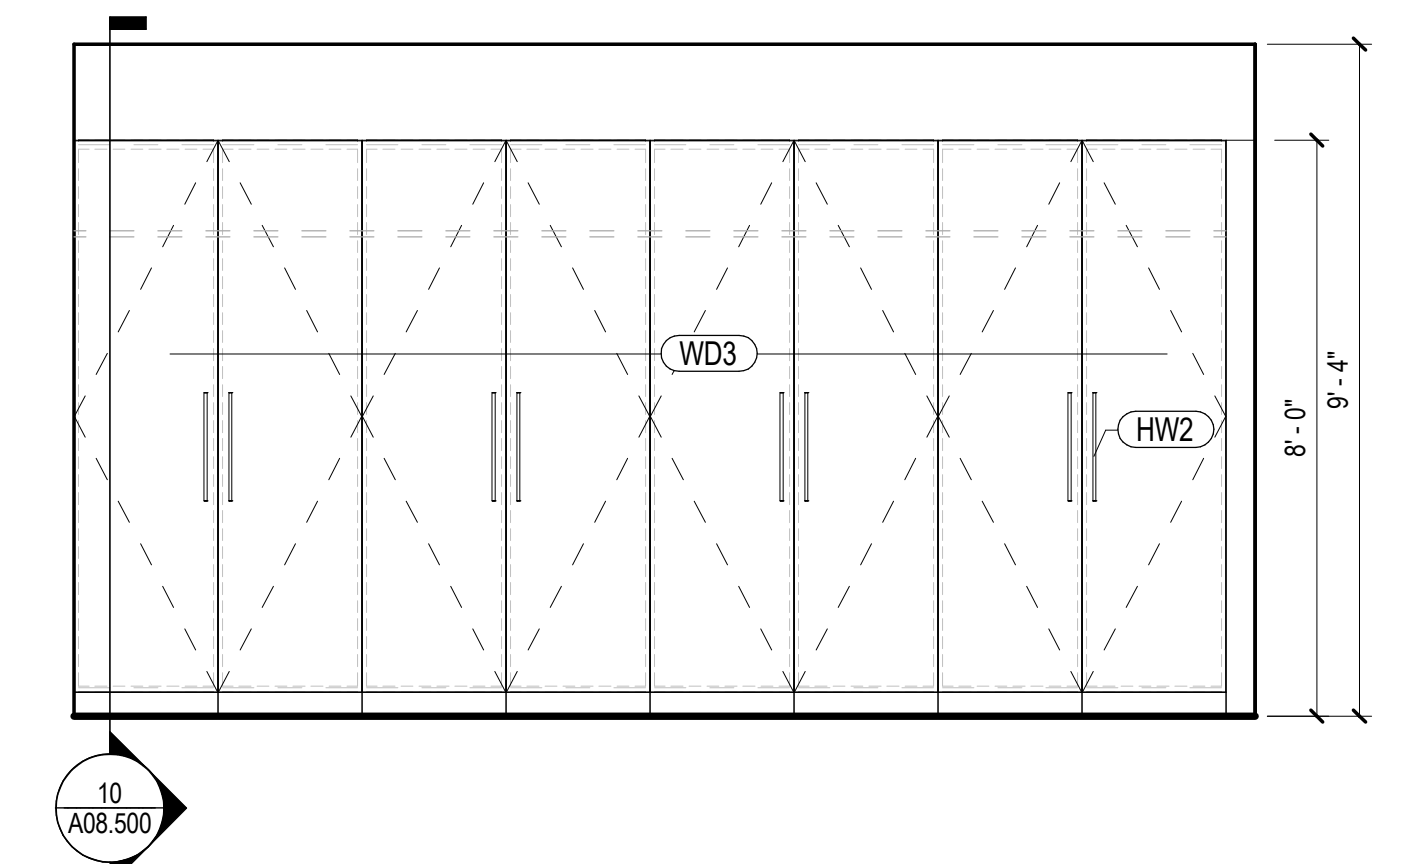


03 BUSINESS CENTER - INTERIOR ELEVATION SOUTH
SCALE: 3/8" = 1'-0"

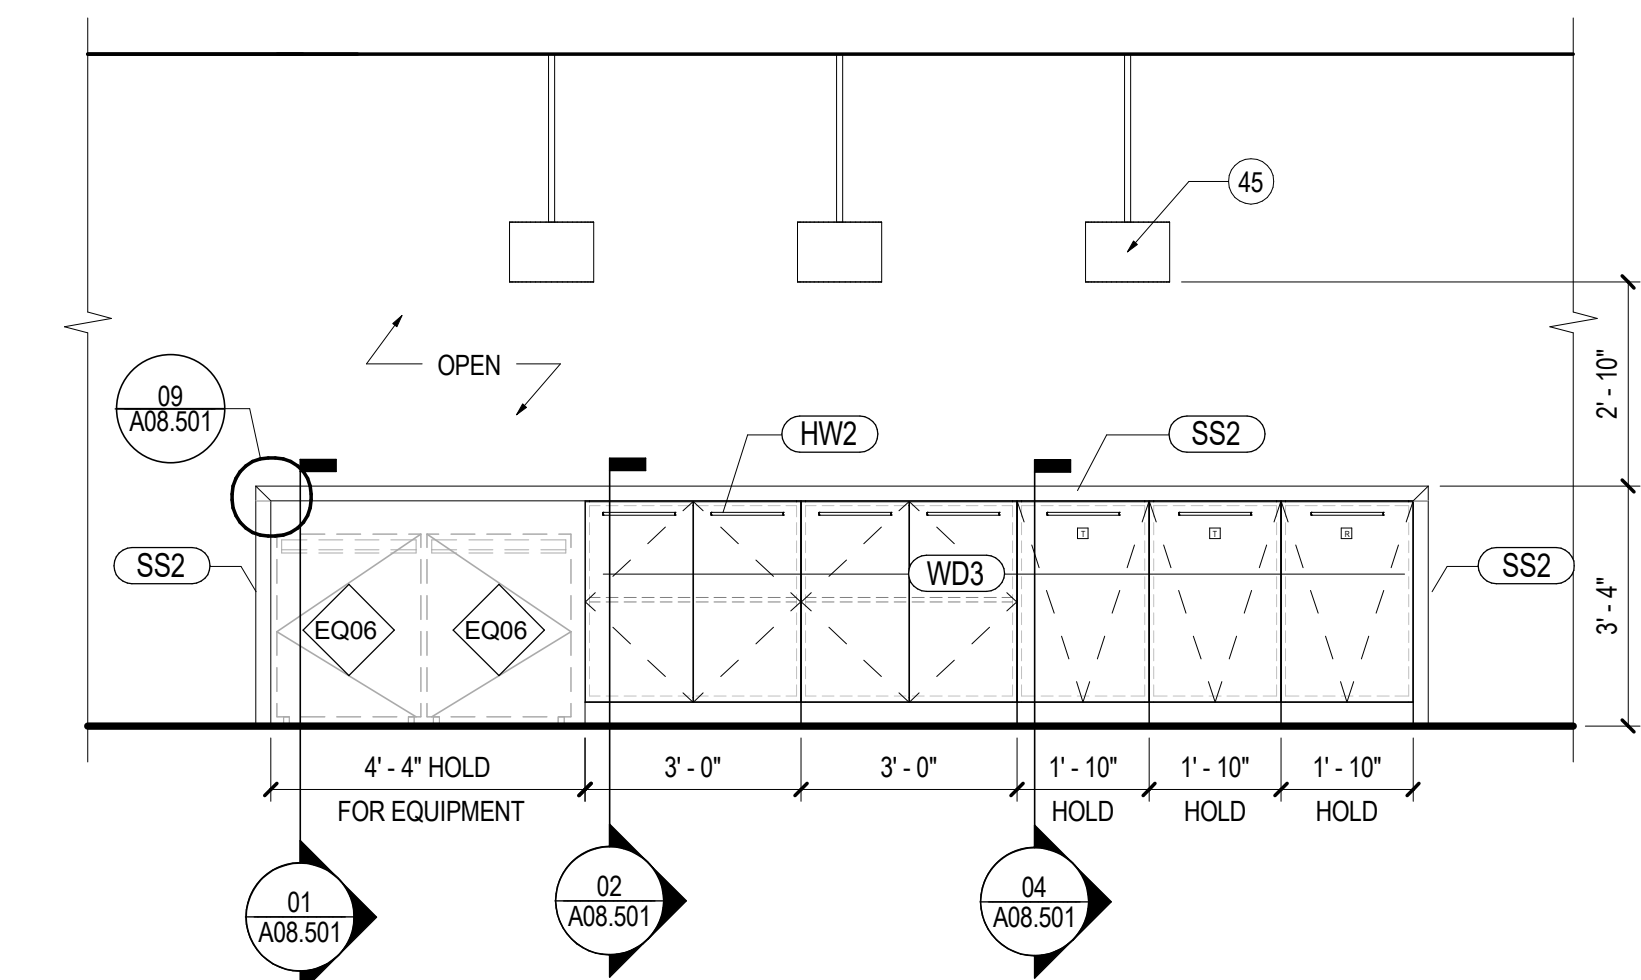


04 MEET UP - ELEVATION SOUTH ISLAND
SCALE: 3/8" = 1'-0"

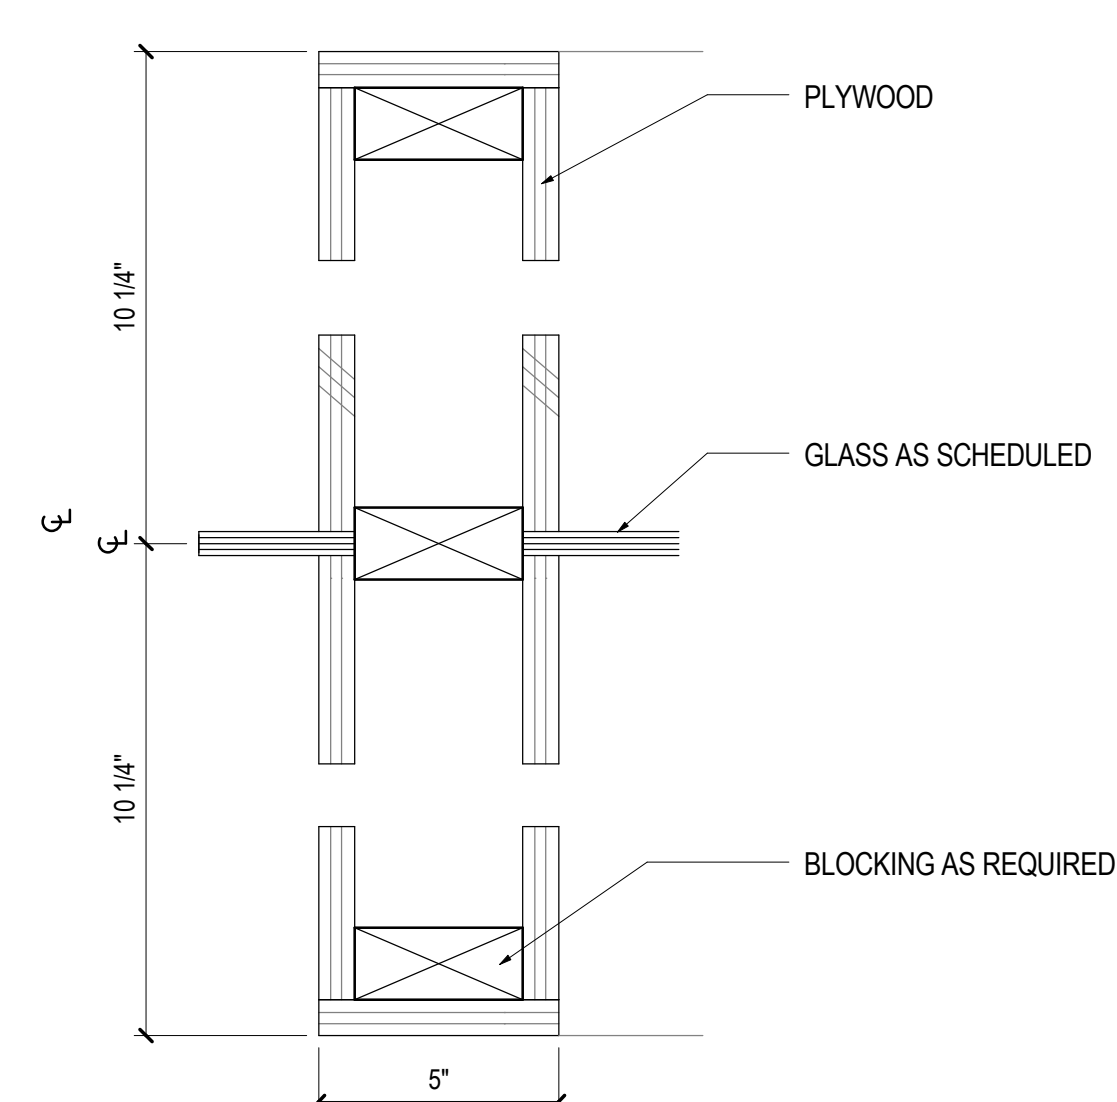

11 SERVERY - ENLARGED PLAN DETAIL
SCALE: 3" = 1'-0"

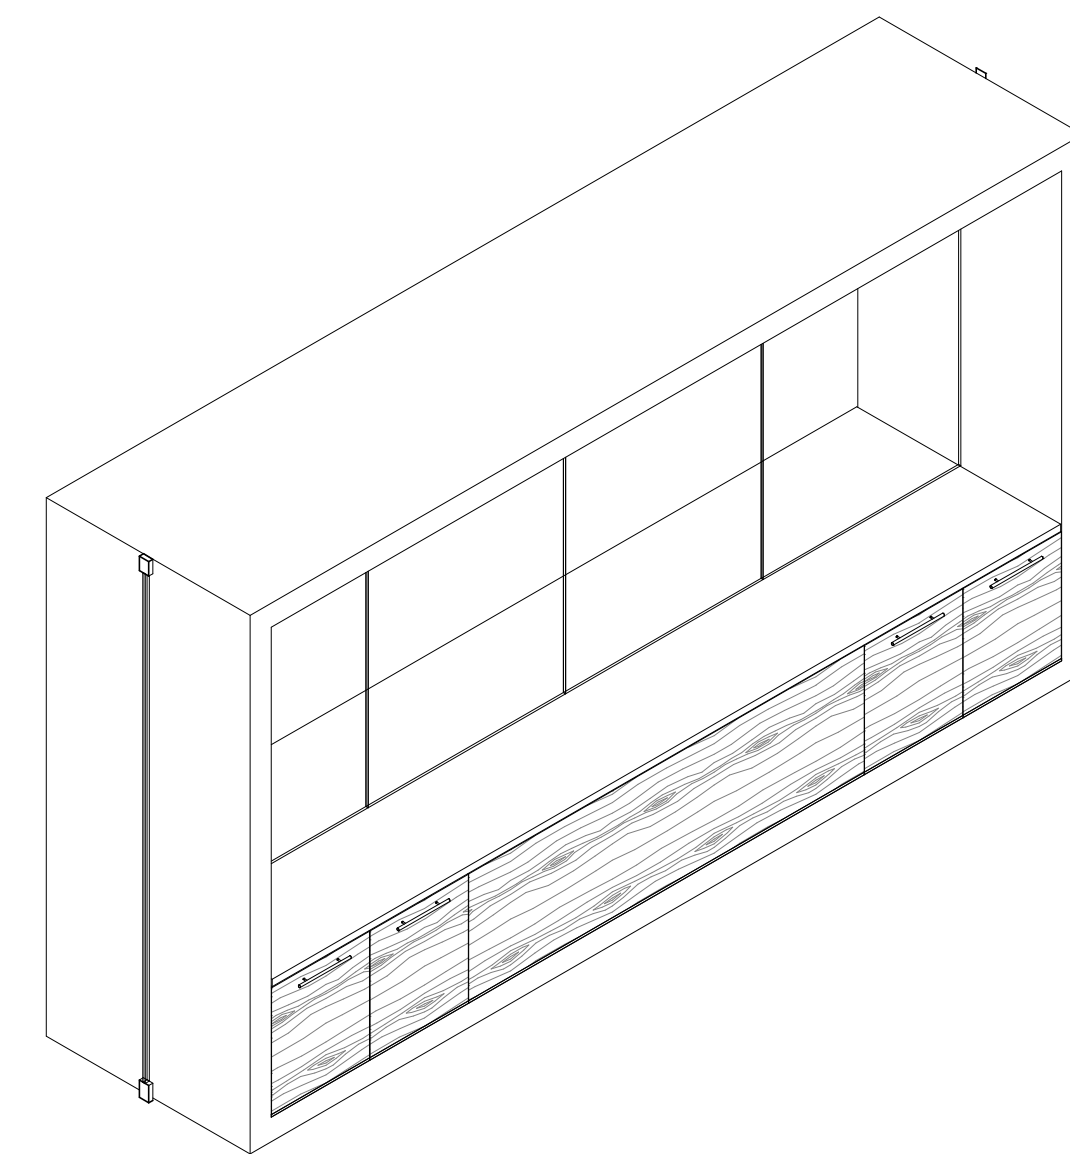

08 EXECUTIVE CASEWORK AXON
SCALE:

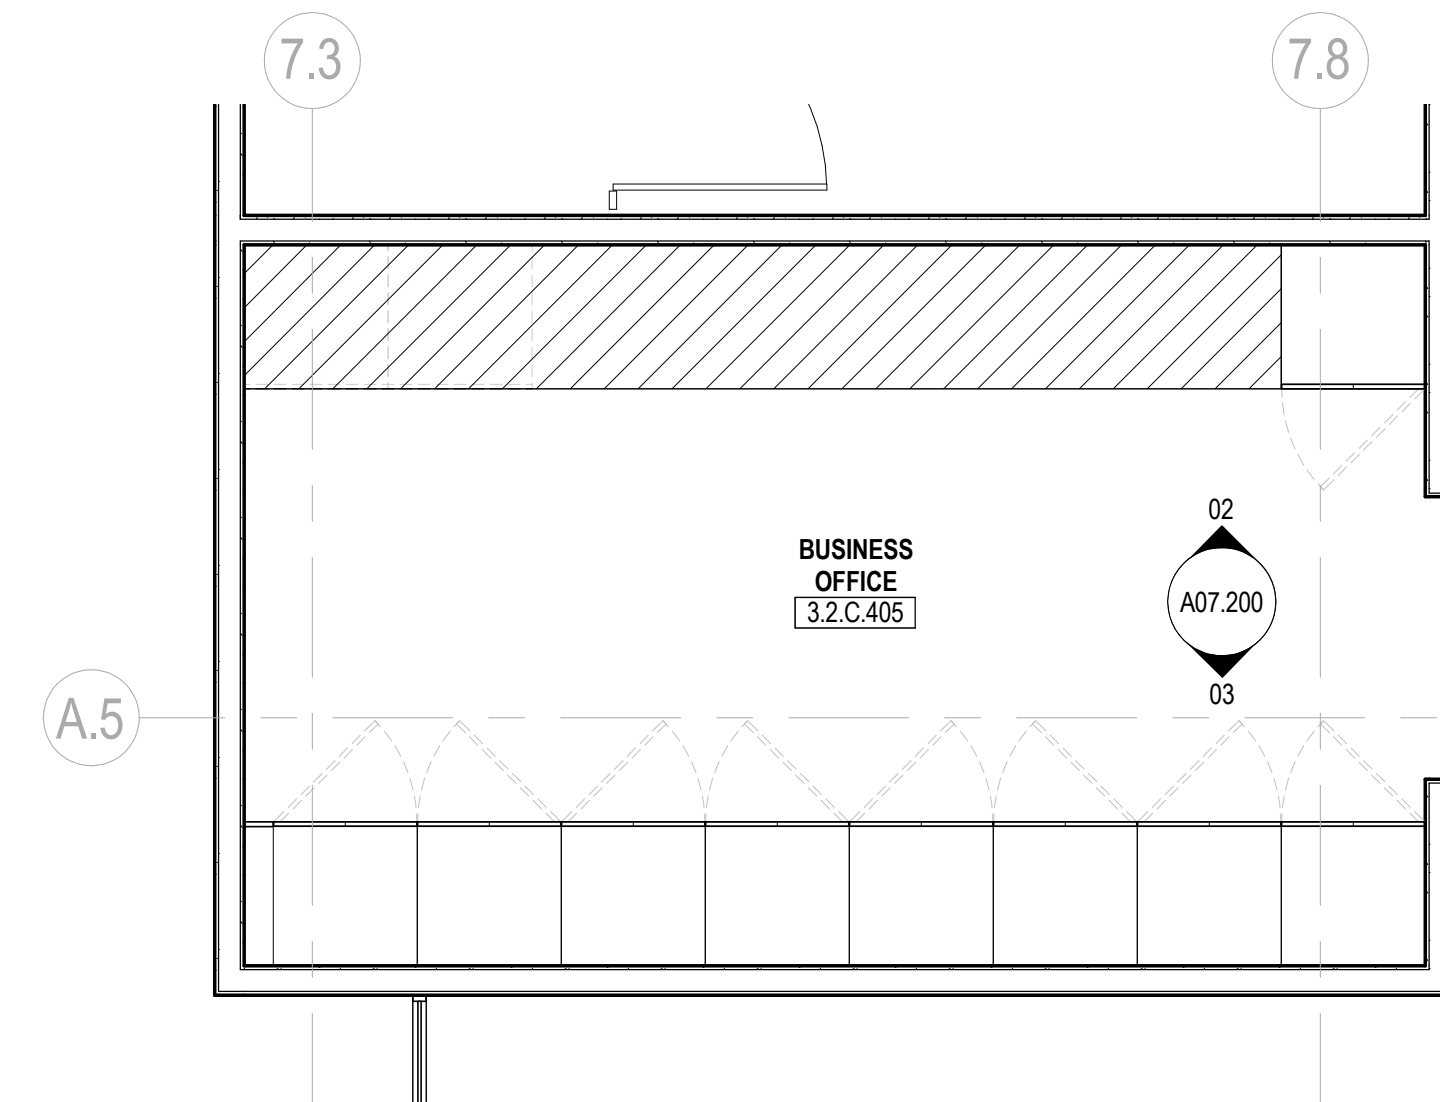

06 BUSINESS CENTER - ENLARGED PLAN
SCALE: 3/8" = 1'-0"

SHEET NOTES

- 13 EXISTING COLUMN TO REMAIN. PAINT AND REPLACE BASE PER FINISH LEGEND.
- 45 LIGHT FIXTURE. REFER TO ELECTRICAL DRAWINGS, TYP. CONFIRM BOTTOM OF HEIGHT FIXTURE WITH ARCHITECT PRIOR TO INSTALLATION, TYP.
- 57 MILLWORK LACQUER FRAME


GENERAL NOTES

- A. REFER TO SHEETS SERIES A02.100, A02.200 AND I02.100 FOR CONSTRUCTION, REFLECTED CEILING AND FINISH PLAN GENERAL NOTES.
- B. REFER TO FINISH PLAN FOR WALL BASE AS SCHEDULED, TYPICAL.

| EQUIPMENT SCHEDULE | | | |
|--------------------|--------------------------------------|-------------|--------------|
| TYPE MARK | DESCRIPTION | PROVIDED BY | INSTALLED BY |
| EQ2 | COFFEE MAKER | OWNER | OWNER |
| EQ02 | REFRIGERATOR | OWNER | OWNER |
| EQ03 | ICE MAKER | OWNER | GC |
| EQ05 | MICROWAVE | OWNER | OWNER |
| EQ06 | UNDERCOUNTER REFRIGERATOR | OWNER | GC |
| EQ10 | COPIER - FLOOR STANDING | OWNER | OWNER |
| EQ11 | TRASH RECYCLING BIN | OWNER | OWNER |
| EQ12 | DISPENSER, PAPER TOWEL, IR TOUCHLESS | OWNER | OWNER |


| EQUIPMENT SCHEDULE | | | |
|--------------------|----------------------------------------------------------------------------------|-------------|--------------|
| TYPE MARK | DESCRIPTION | PROVIDED BY | INSTALLED BY |
| EQ13 | COUNTER MOUNTED AUTOMATIC SOAP DISPENSER, TOP LOADING REFILL, BLACK MATTE FINISH | GC | GC |
| EQ14 | DAY LOCKERS | OWNER | GC |
| EQ15 | DISPENSER, SOAP, DISPOSABLE | OWNER | GC |

KEY PLAN

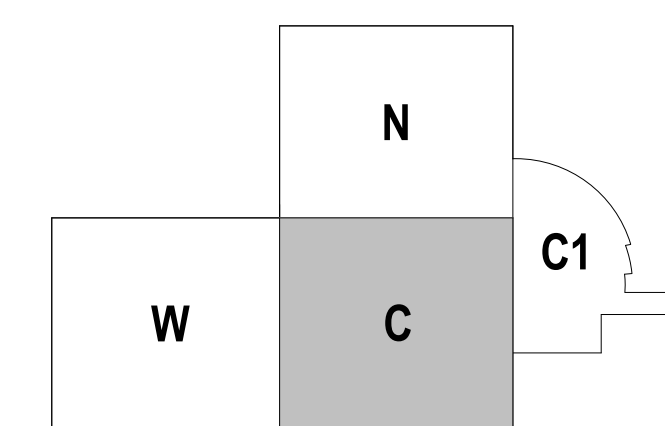

Date: 12/15/17
Description: ISSUE FOR PERMIT & CONSTRUCTION

Seal / Signature

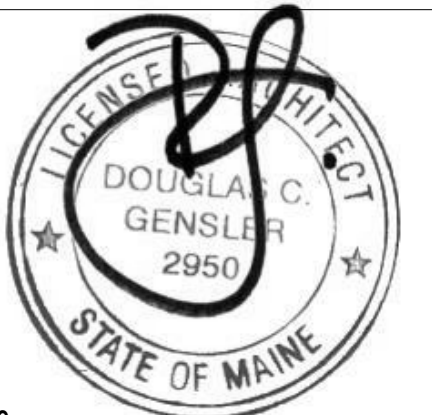

Project Name

Unum Workplace Transformation - Phase 2 & 3 (HO2 & HO3)

Project Number

59.6481.003

Description

ELEVATIONS AND SECTIONS - EXECUTIVE SUITE

Scale

As indicated

A07.200