




05 COATS / LOCKERS 2N 3N 4N - ELEVATION NORTH
SCALE: 3/8" = 1'-0"

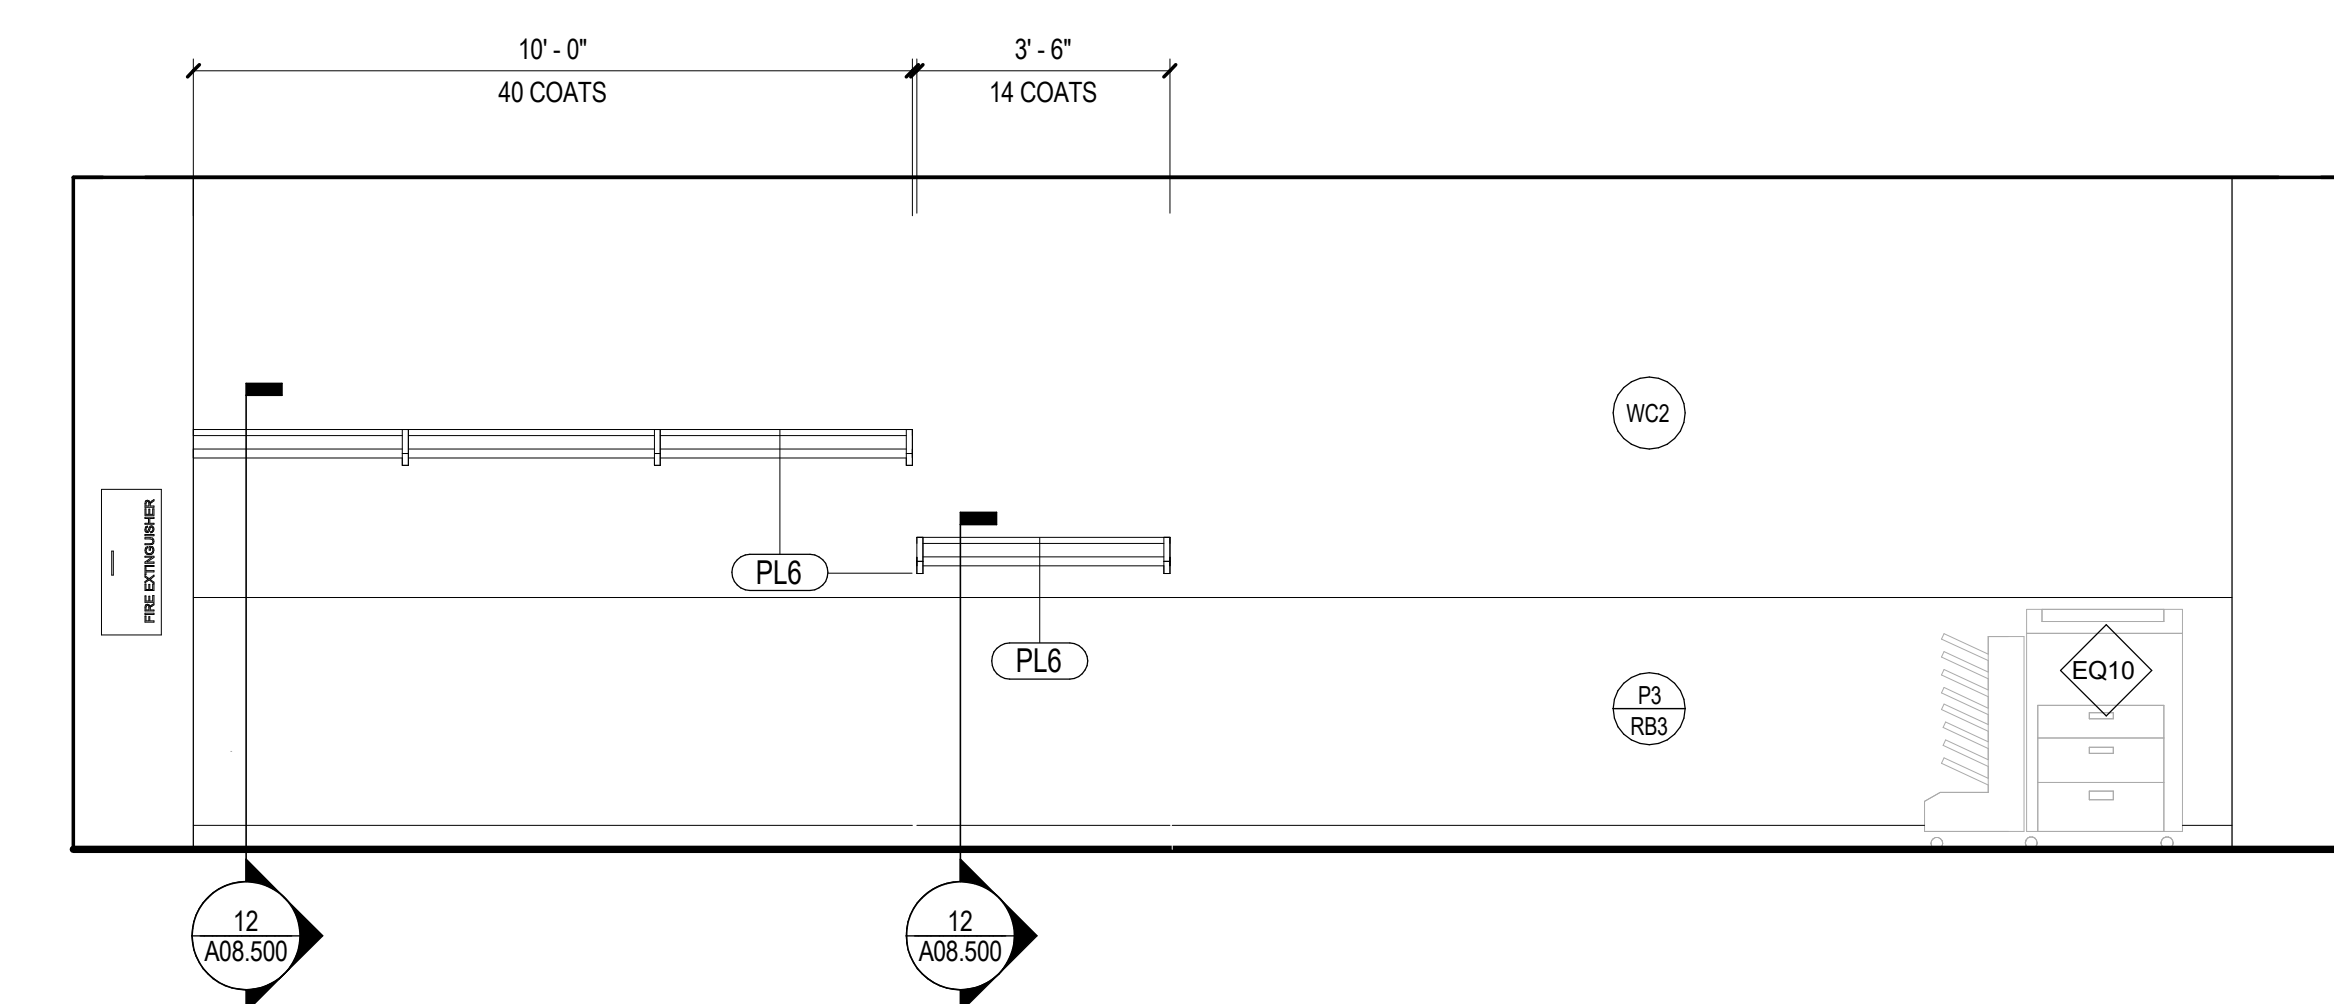


01 COATS / COPY / PRINT 1W - ELEVATION WEST
SCALE: 3/8" = 1'-0"

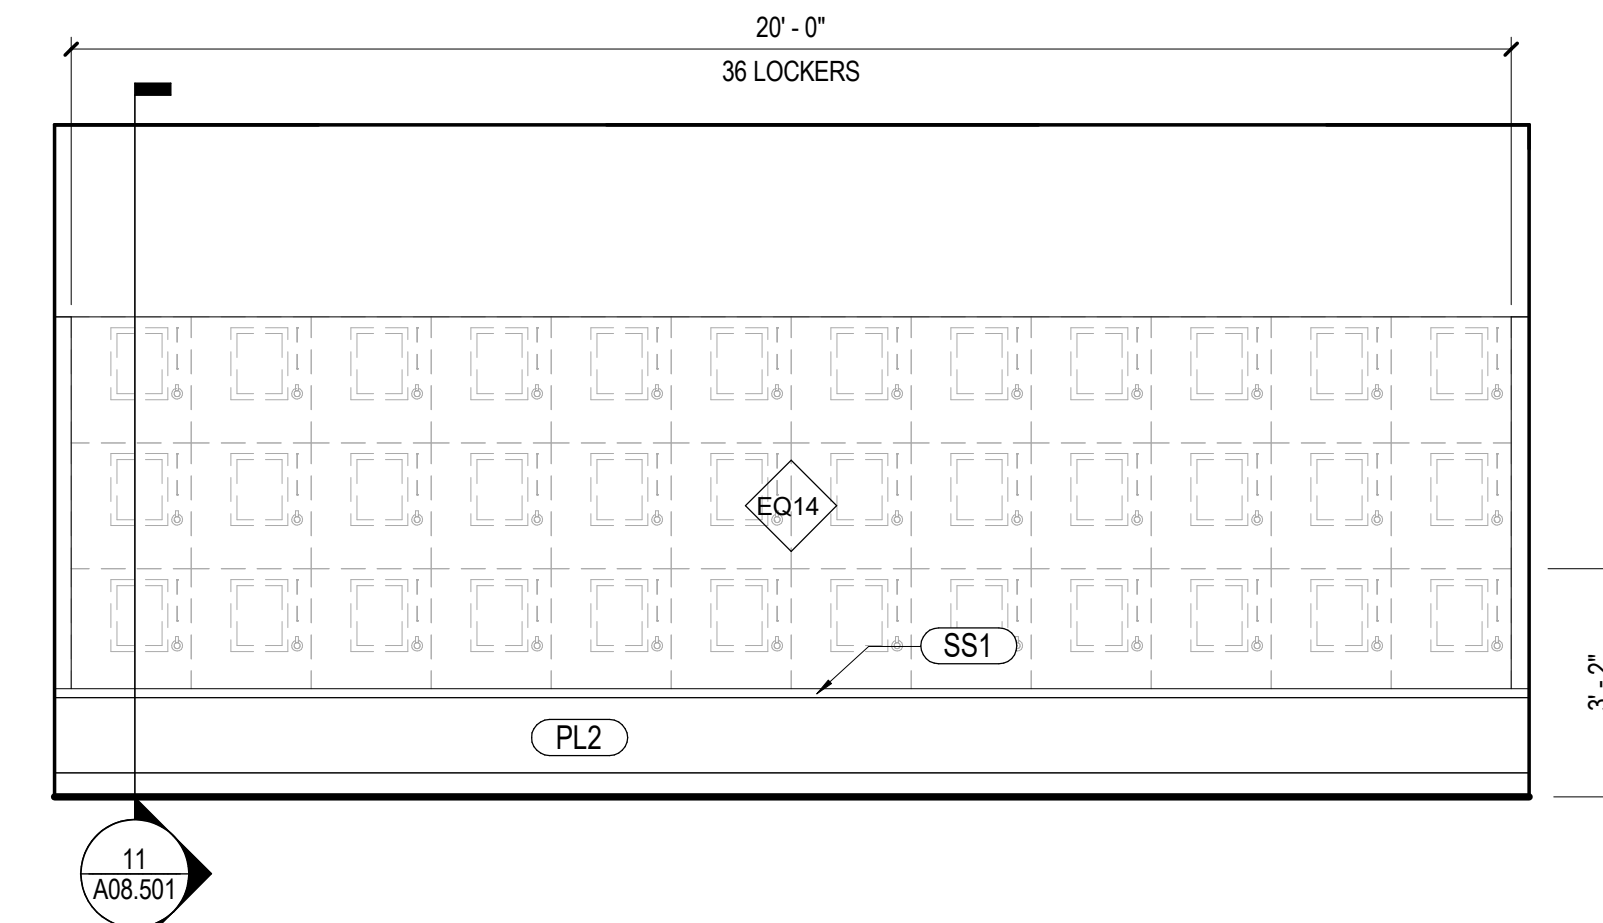


06 COATS / LOCKERS 2N 3N 4N - ELEVATION SOUTH
SCALE: 3/8" = 1'-0"

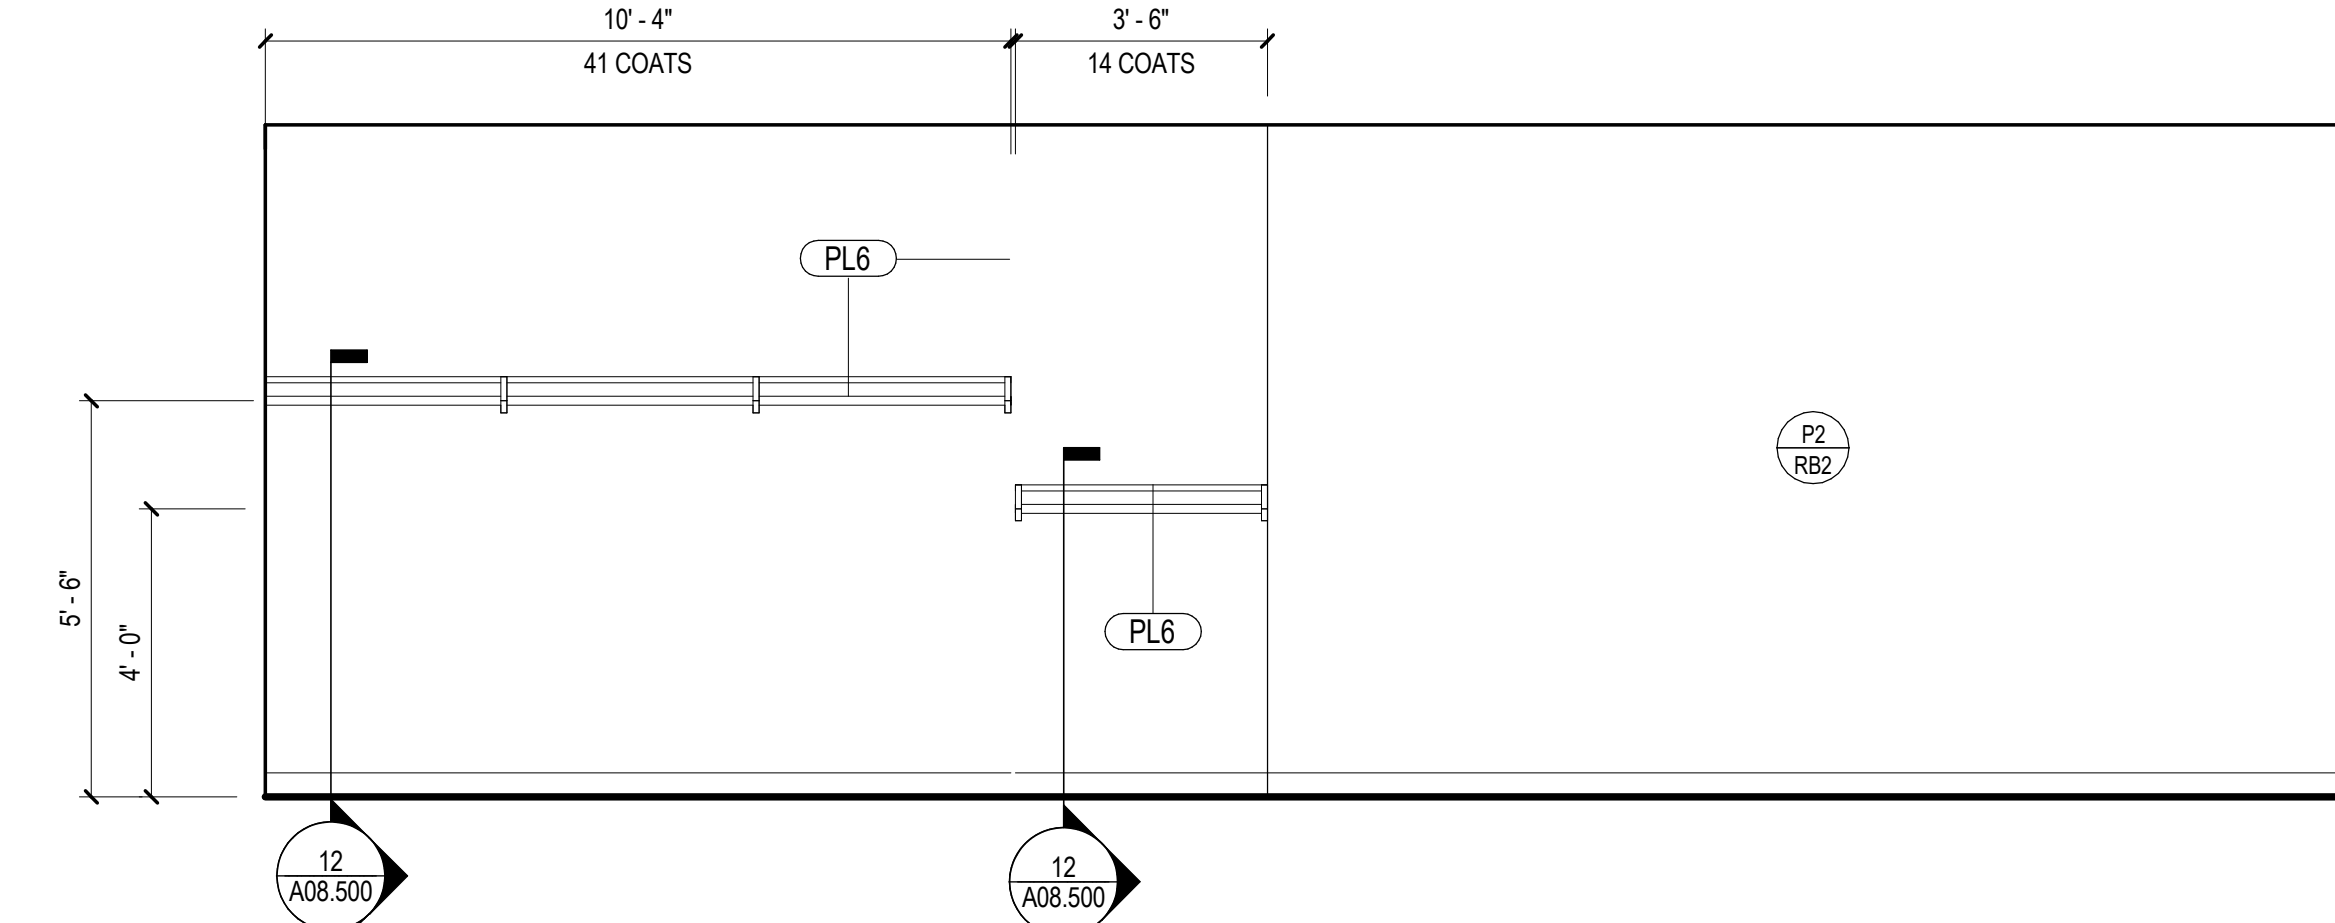


02 COATS / LOCKERS 2W - ELEVATION WEST
SCALE: 3/8" = 1'-0"

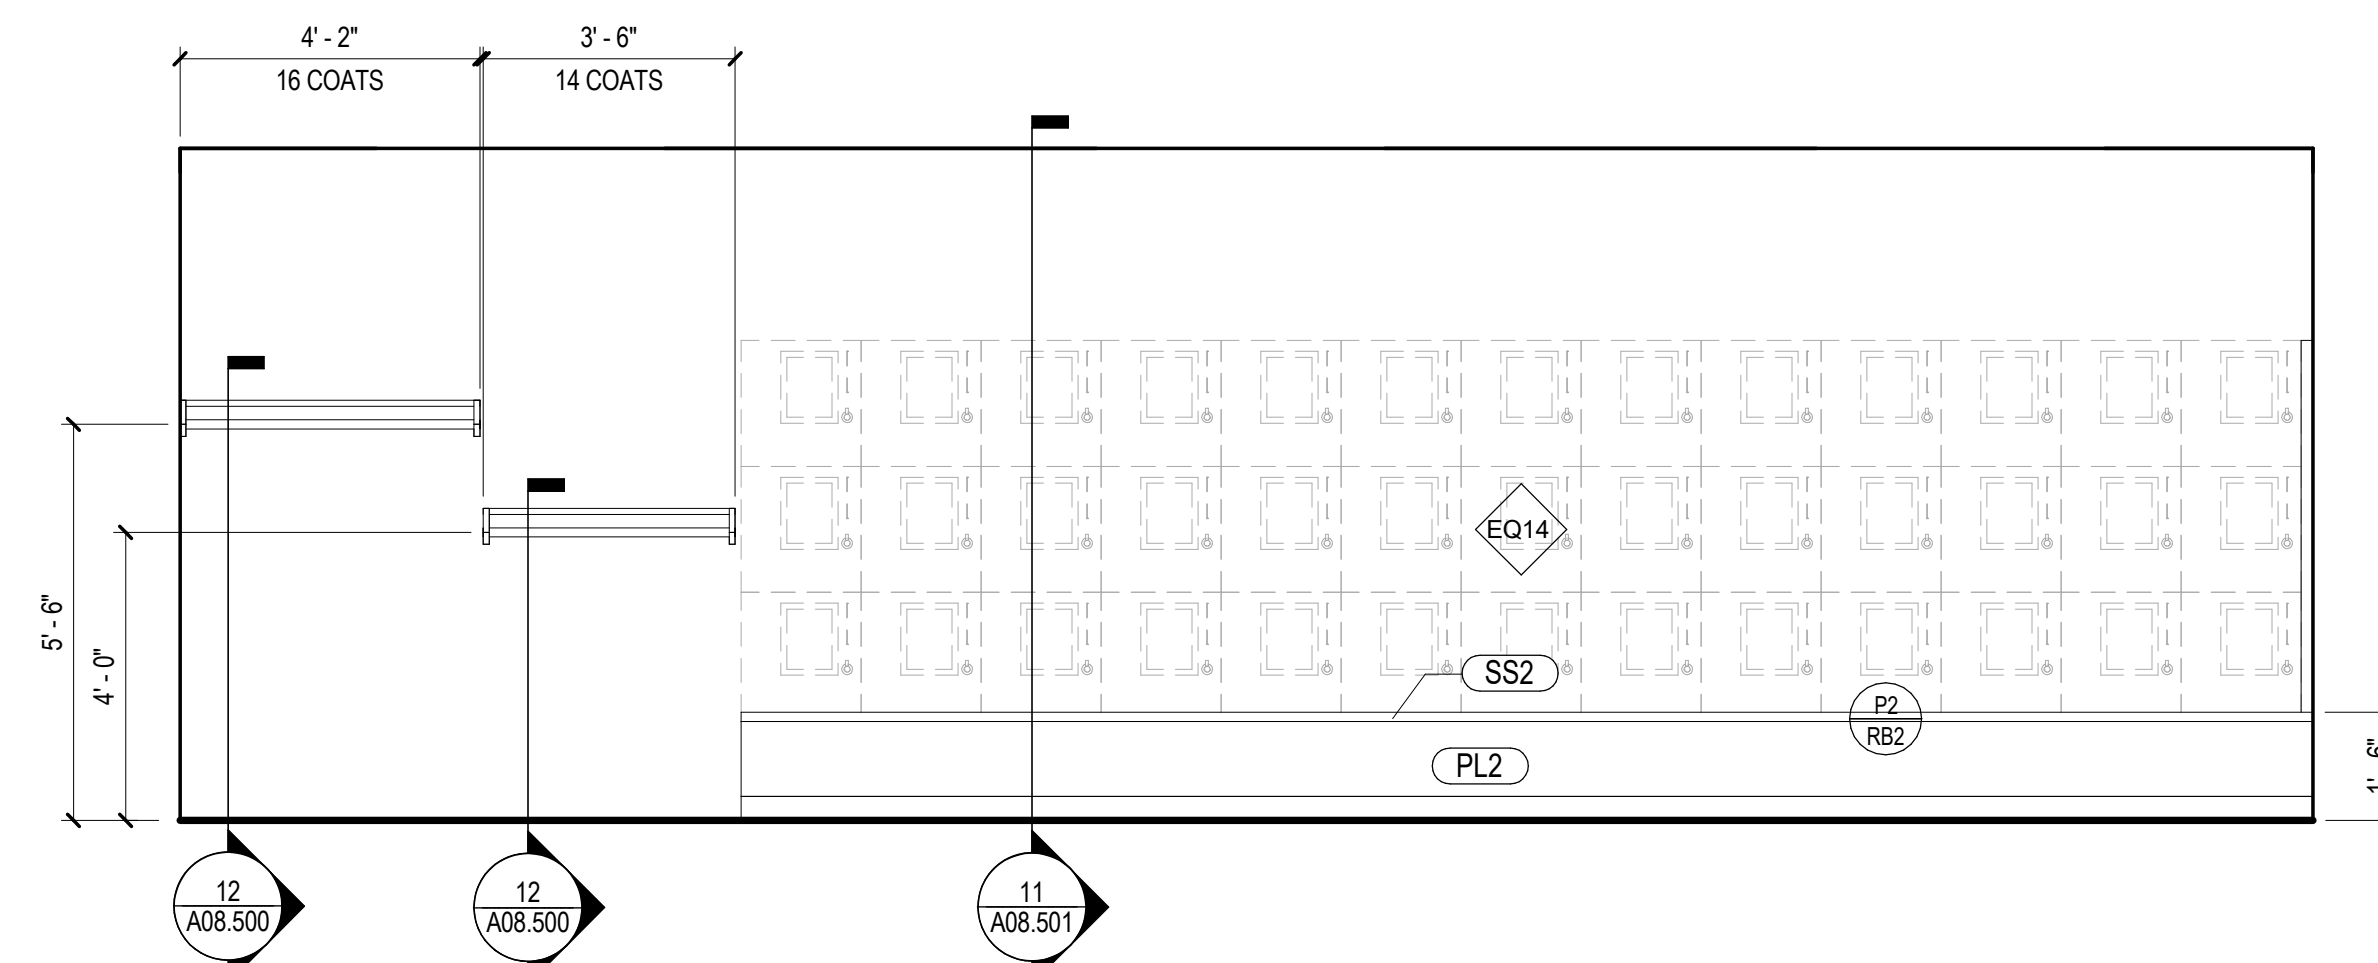


07 COATS / LOCKERS 3W 4W - ELEVATION EAST
SCALE: 3/8" = 1'-0"

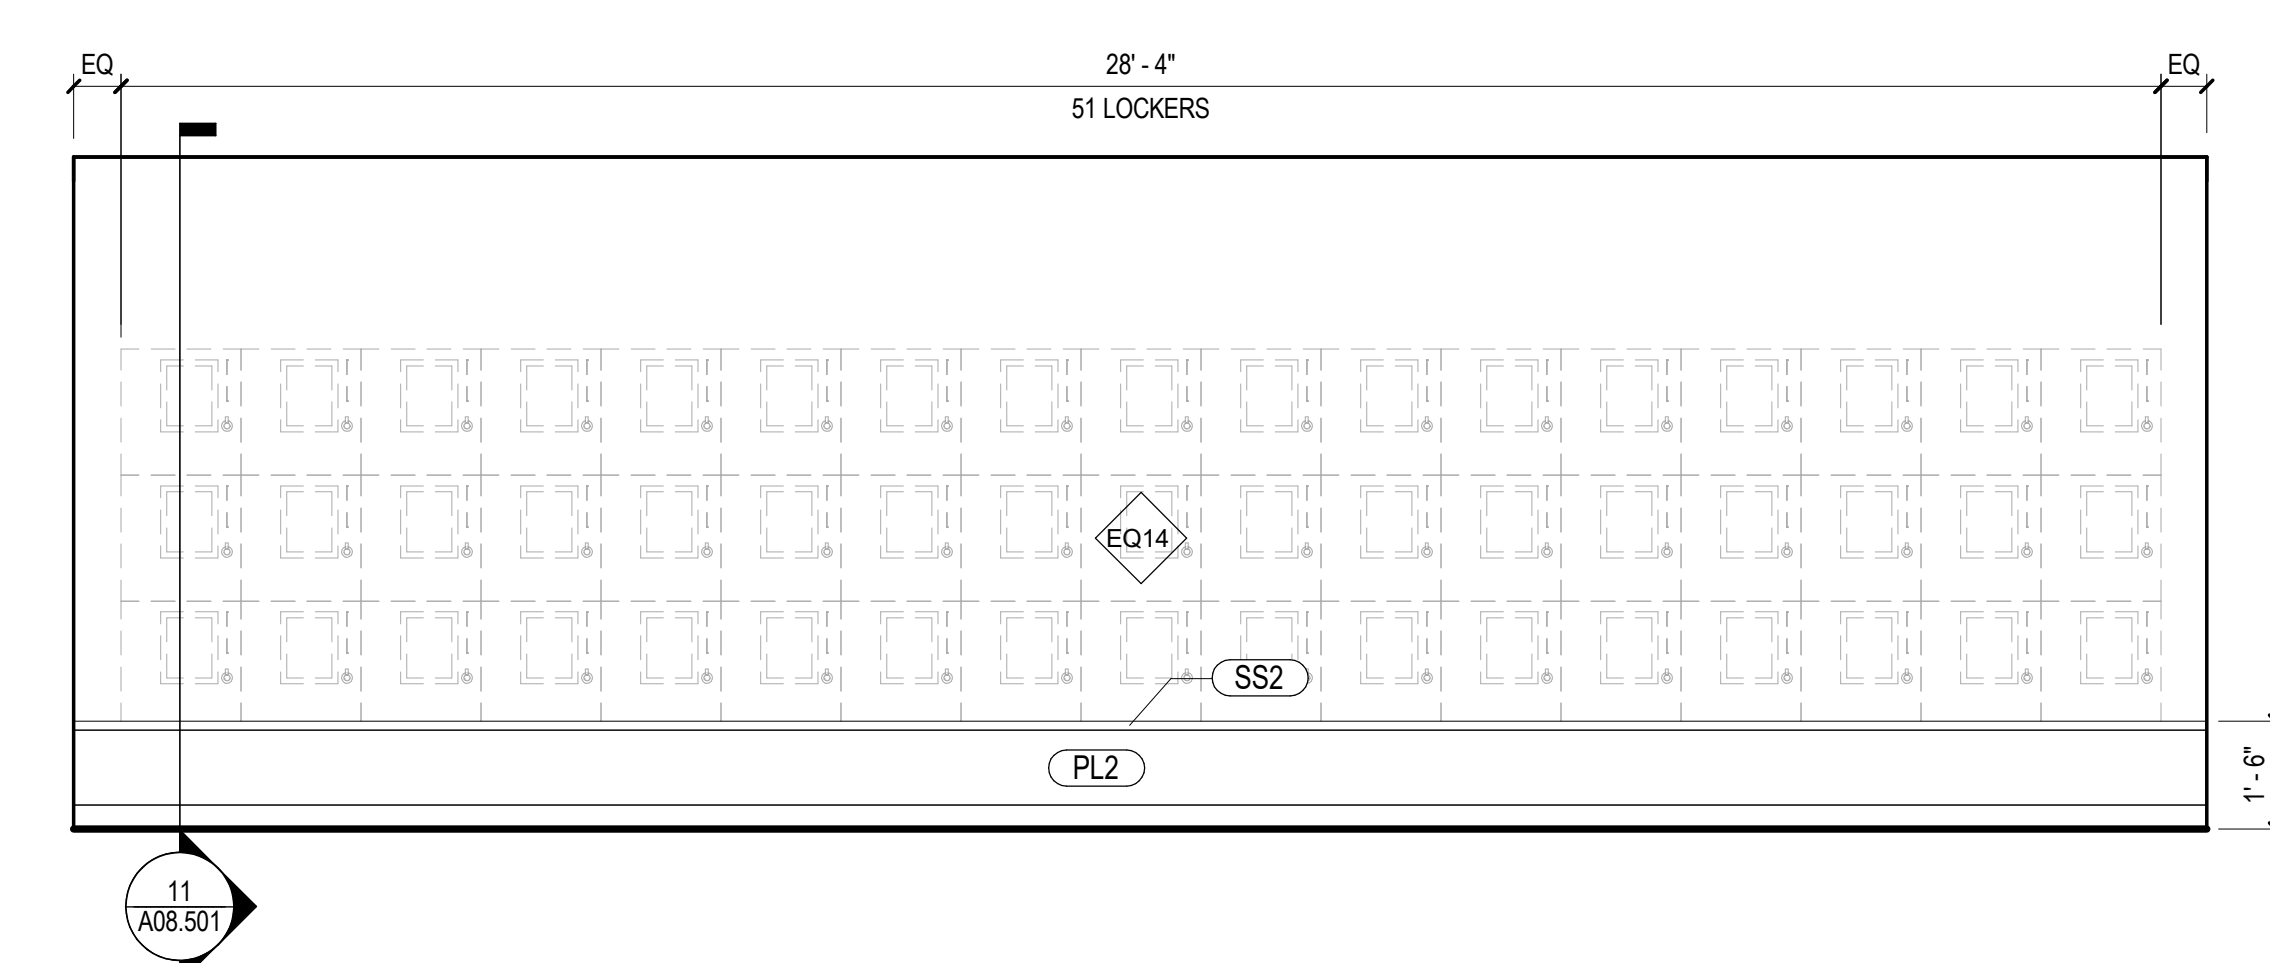

03 COATS / LOCKERS 2W - ELEVATION EAST
SCALE: 3/8" = 1'-0"

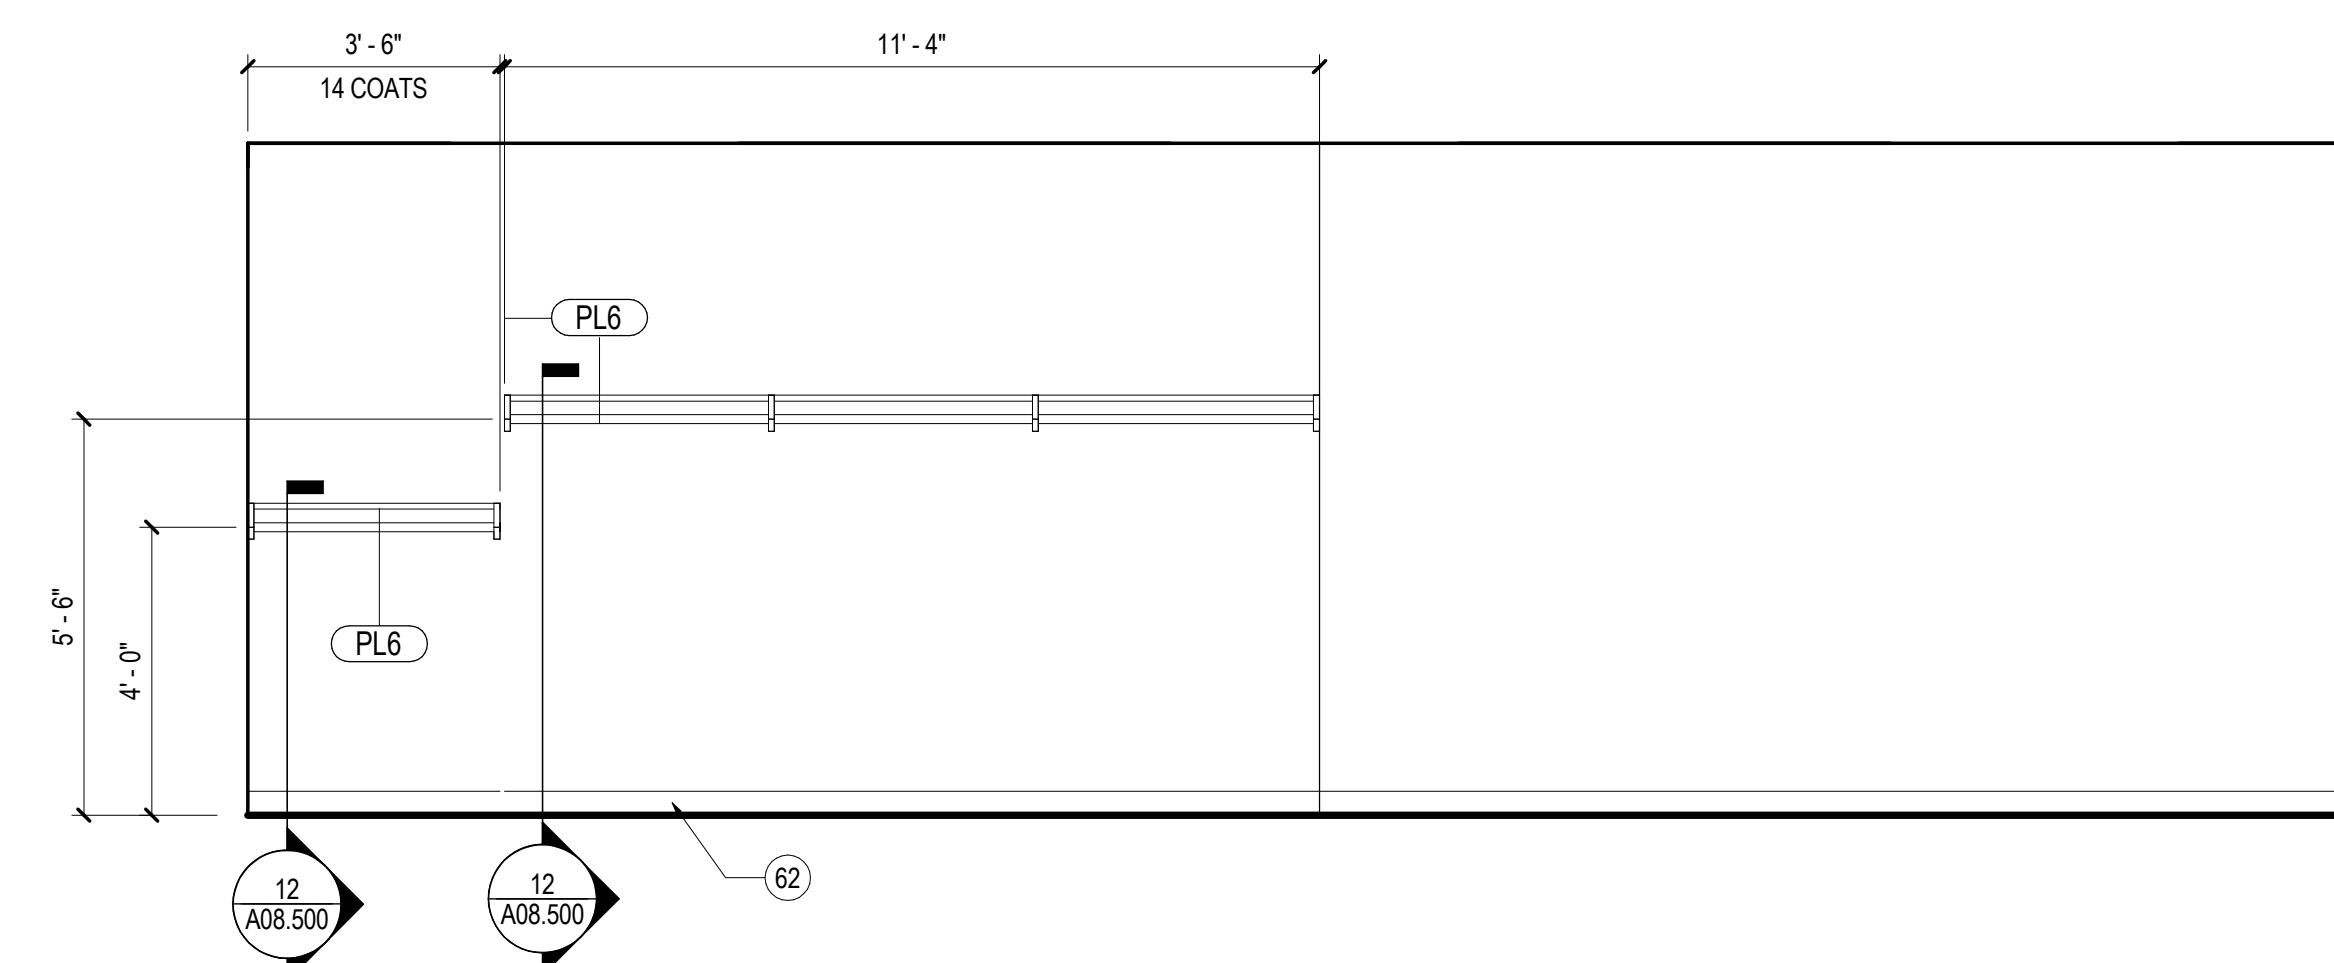


08 COATS / LOCKERS 4N - ELEVATION SOUTH
SCALE: 3/8" = 1'-0"

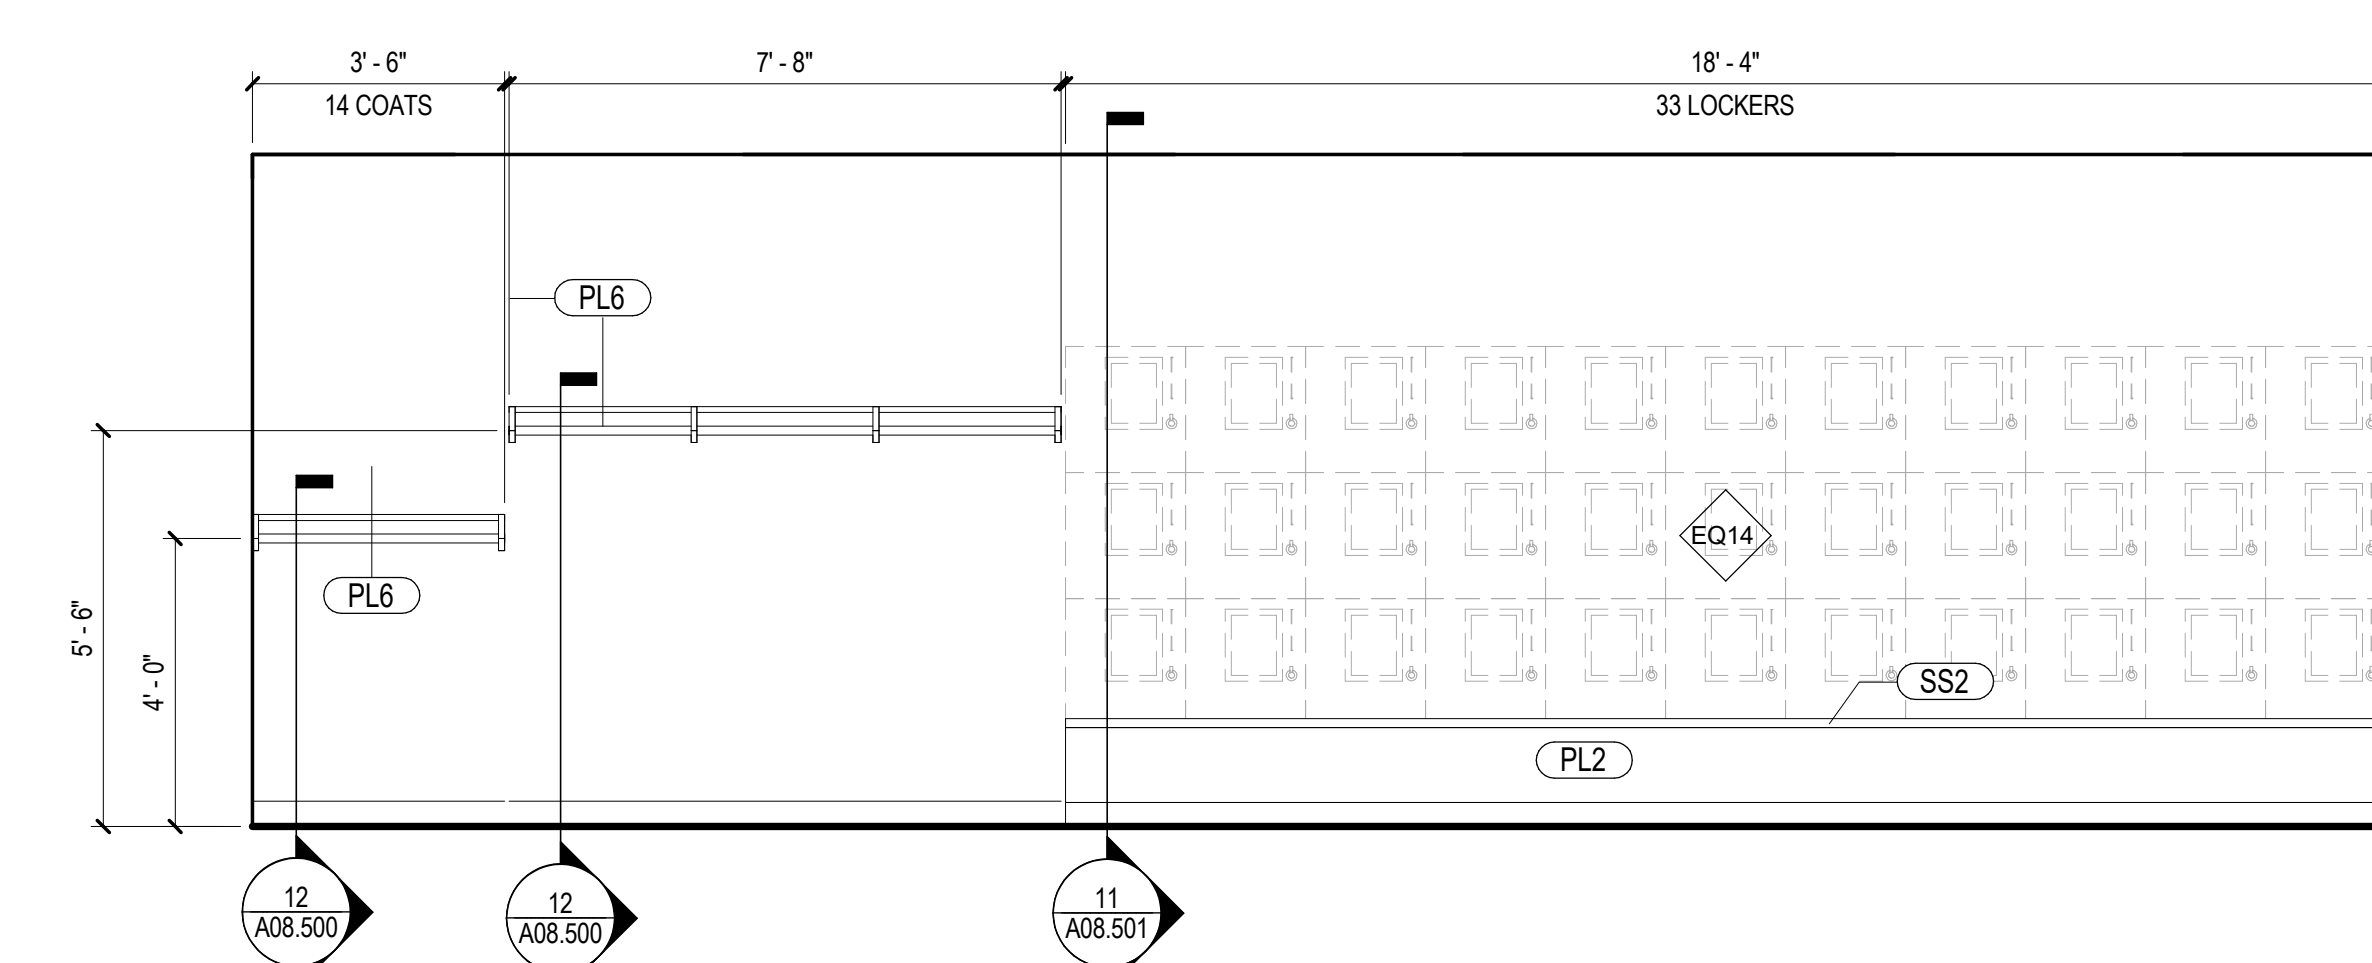

04 COATS / LOCKERS 2C 3C 4C - ELEVATION NORTH
SCALE: 3/8" = 1'-0"

Date	Description
12/15/17	ISSUE FOR PERMIT & CONSTRUCTION

Seal / Signature

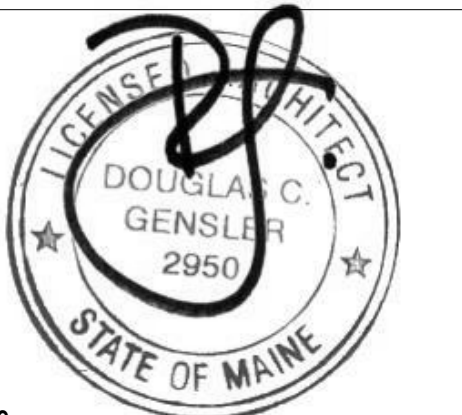

Project Name

Unum Workplace Transformation
- Phase 2 & 3 (HO2 & HO3)

Project Number

59.6481.003

Description

ENLARGED PLANS AND ELEVATIONS -
TYPICAL COATS / LOCKERS

Scale

3/8" = 1'-0"

A07.302

© 2017 Gensler

SHEET NOTES

62 BASE AS SCHEDULED, TYP.

GENERAL NOTES

- A. REFER TO SHEETS SERIES A02.100, A02.200 AND I02.100 FOR CONSTRUCTION, REFLECTED CEILING AND FINISH PLAN GENERAL NOTES.
- B. REFER TO FINISH PLAN FOR WALL BASE AS SCHEDULED, TYPICAL.

EQUIPMENT SCHEDULE			
TYPE MARK	DESCRIPTION	PROVIDED BY	INSTALLED BY
EQ2	COFFEE MAKER	OWNER	OWNER
EQ02	REFRIGERATOR	OWNER	OWNER
EQ03	ICE MAKER	OWNER	GC
EQ05	MICROWAVE	OWNER	OWNER
EQ06	UNDERCOUNTER REFRIGERATOR	OWNER	GC
EQ10	COPIER - FLOOR STANDING	OWNER	OWNER
EQ11	TRASH RECYCLING BIN	OWNER	OWNER
EQ12	DISPENSER, PAPER TOWEL, IR TOUCHLESS	OWNER	OWNER

EQUIPMENT SCHEDULE			
TYPE MARK	DESCRIPTION	PROVIDED BY	INSTALLED BY
EQ13	COUNTER MOUNTED AUTOMATIC SOAP DISPENSER, TOP LOADING REFILL, BLACK MATTE FINISH	GC	GC
EQ14	DAY LOCKERS	OWNER	GC
EQ15	DISPENSER, SOAP, DISPOSABLE	OWNER	GC

KEY PLAN

