




**04 WOOD TABLE SECTION**  
SCALE: 1 1/2" = 1'-0"

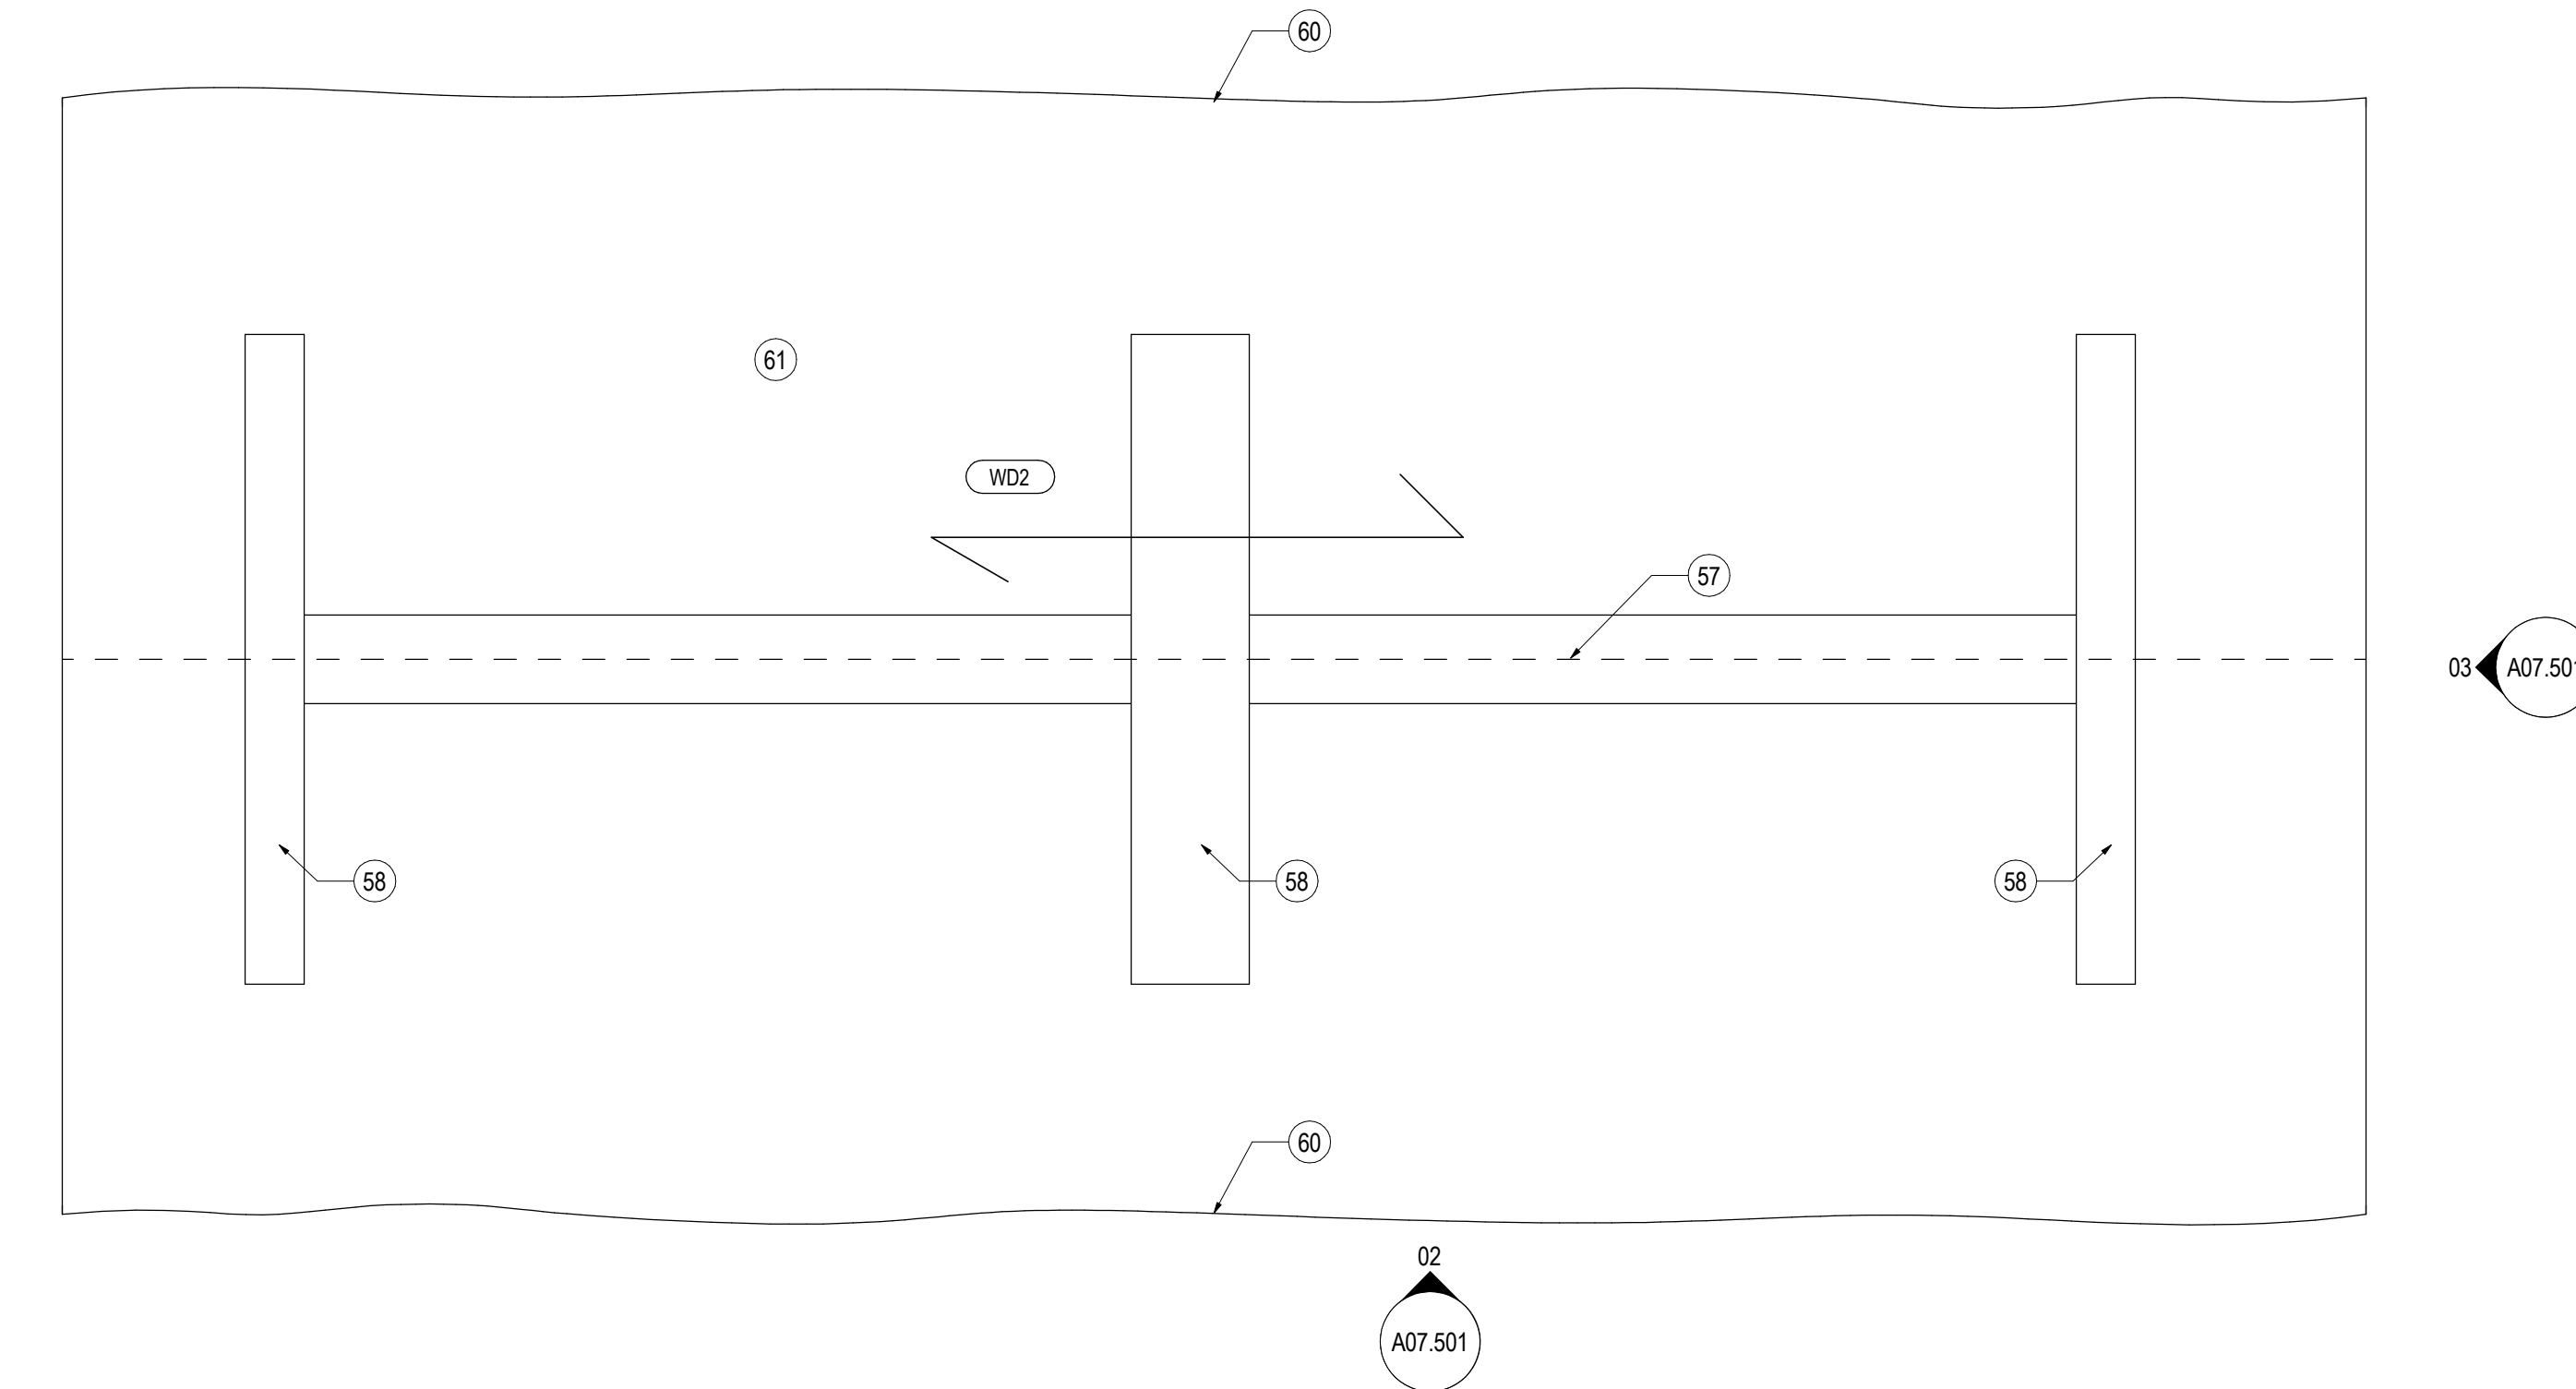

**01 LEVEL 01 - ENLARGED PLAN - LIVE EDGE TABLE**  
SCALE: 1" = 1'-0"

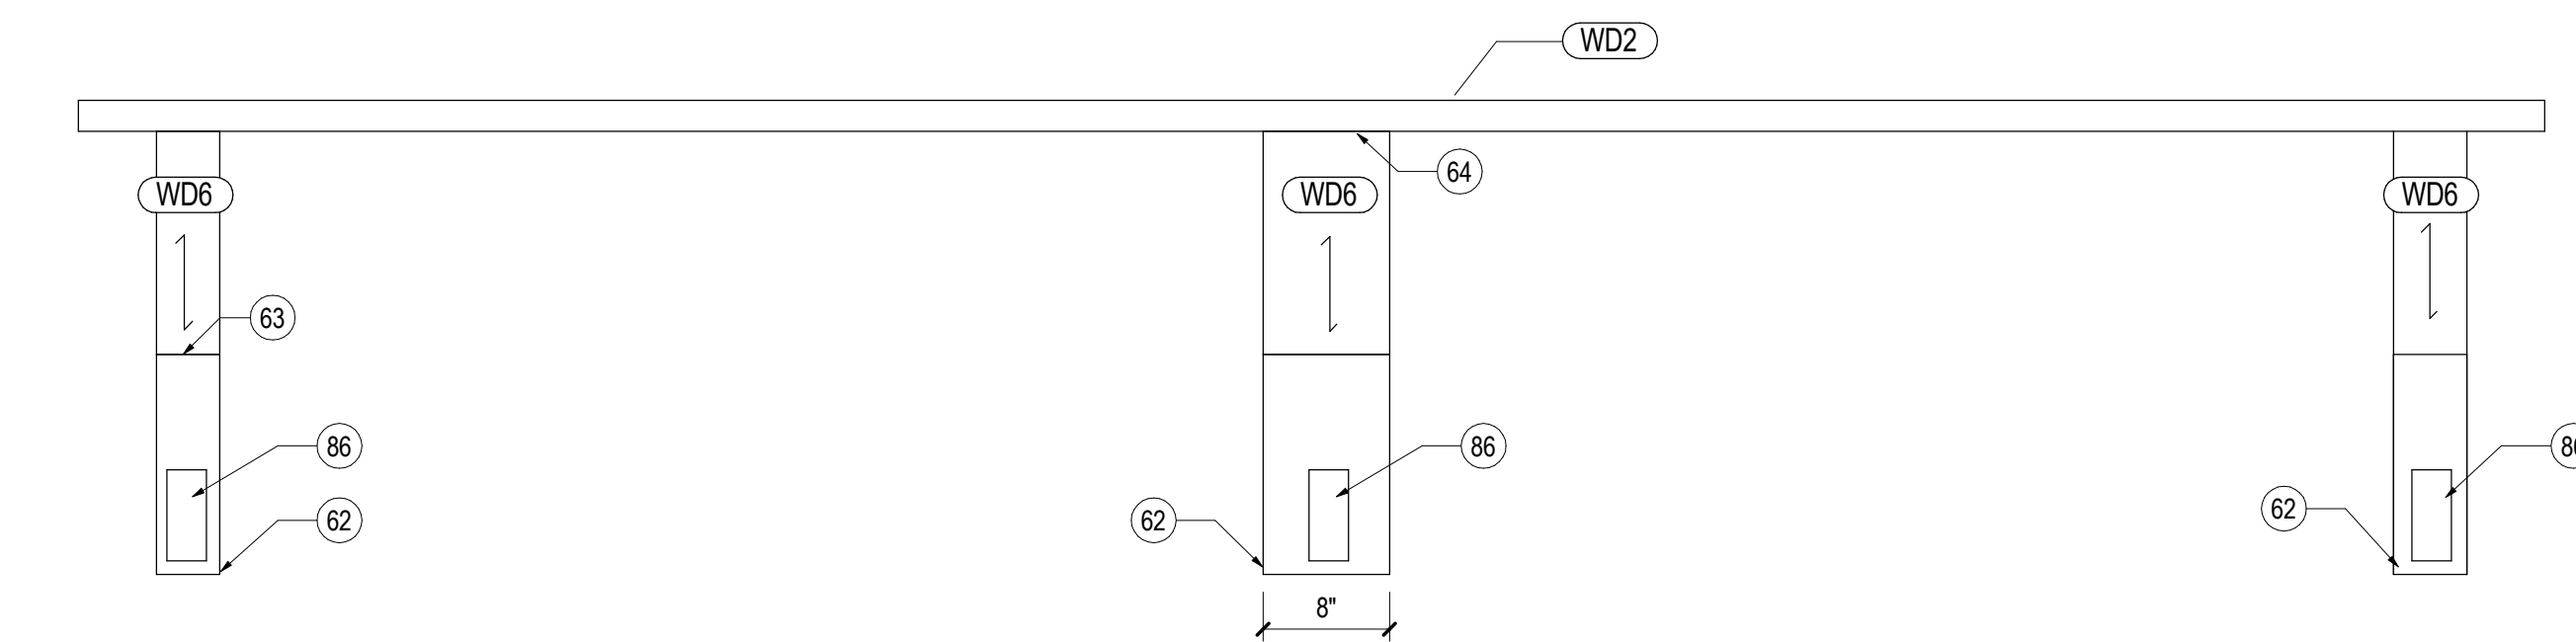


**02 COMMUNITY TABLE - SIDE ELEVATION**  
SCALE: 1" = 1'-0"

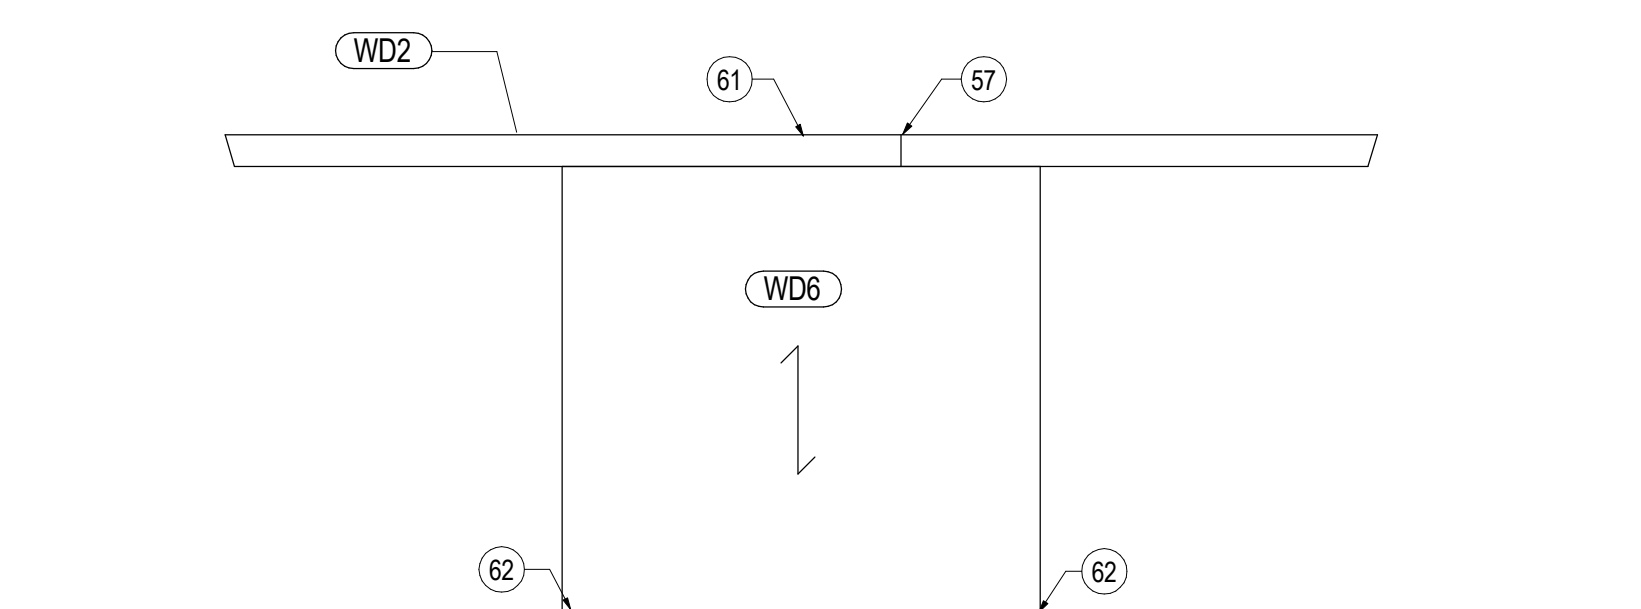

**03 COMMUNITY TABLE - END ELEVATION**  
SCALE: 1" = 1'-0"

Date	Description
12/15/17	ISSUE FOR PERMIT & CONSTRUCTION

Seal / Signature

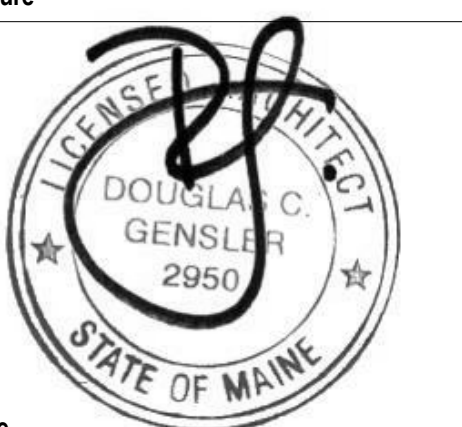

Project Name

Unum Workplace Transformation  
- Phase 2 & 3 (HO2 & HO3)

Project Number

59.6481.003

Description

ENLARGED PLANS AND ELEVATIONS -  
COMMUNITY TABLE

Scale

As indicated

**A07.501**

**SHEET NOTES**

- 57 SEAM LOCATION FOR LIVE EDGE COMMUNITY TABLE.
- 58 LEGS BELOW. SOLID WOOD, WHITE OAK - WD6.
- 60 FINISHED LIVE EDGE.
- 61 TOP OF TABLE IS CONSTRUCTED OF TWO PIECES OF WHITE OAK WOOD/ SLABS (WD2), BOOKMATCHED.
- 62 TWO (2) HEAVY DUTY LEG LEVELERS AT EACH LEG. BRUSHED STAINLESS STEEL FINISH.
- 63 CENTER LEG TO HAVE ACCESS PANEL INSIDE FOR CABLE PLUG IN - MOUNTED ON "2 CLIPS"
- 64 SOLID WOOD WHITE OAK ELECTRICAL CHASE. COORDINATE ALL POWER CONNECTIONS AND CONDUIT WITH ELECTRICIAN
- 86 DOUG MOCKETT FLUSH POWER GROMMET - 3 ELECTRIC/AV

**GENERAL NOTES**

- A. REFER TO SHEETS SERIES A02.100, A02.200 AND I02.100 FOR CONSTRUCTION, REFLECTED CEILING AND FINISH PLAN GENERAL NOTES.
- B. REFER TO FINISH PLAN FOR WALL BASE AS SCHEDULED, TYPICAL.

**KEY PLAN**