



**09 ENLARGED PLAN DETAIL @ ELEV. CHIMNEY**  
SCALE: 1 1/2" = 1'-0"

**06 ELEVATOR CHIMNEY - TYPICAL - Callout 1**  
SCALE: 3" = 1'-0"


**03 ELEVATOR CHIMNEY - TYPICAL - Callout 6**  
SCALE: 3" = 1'-0"

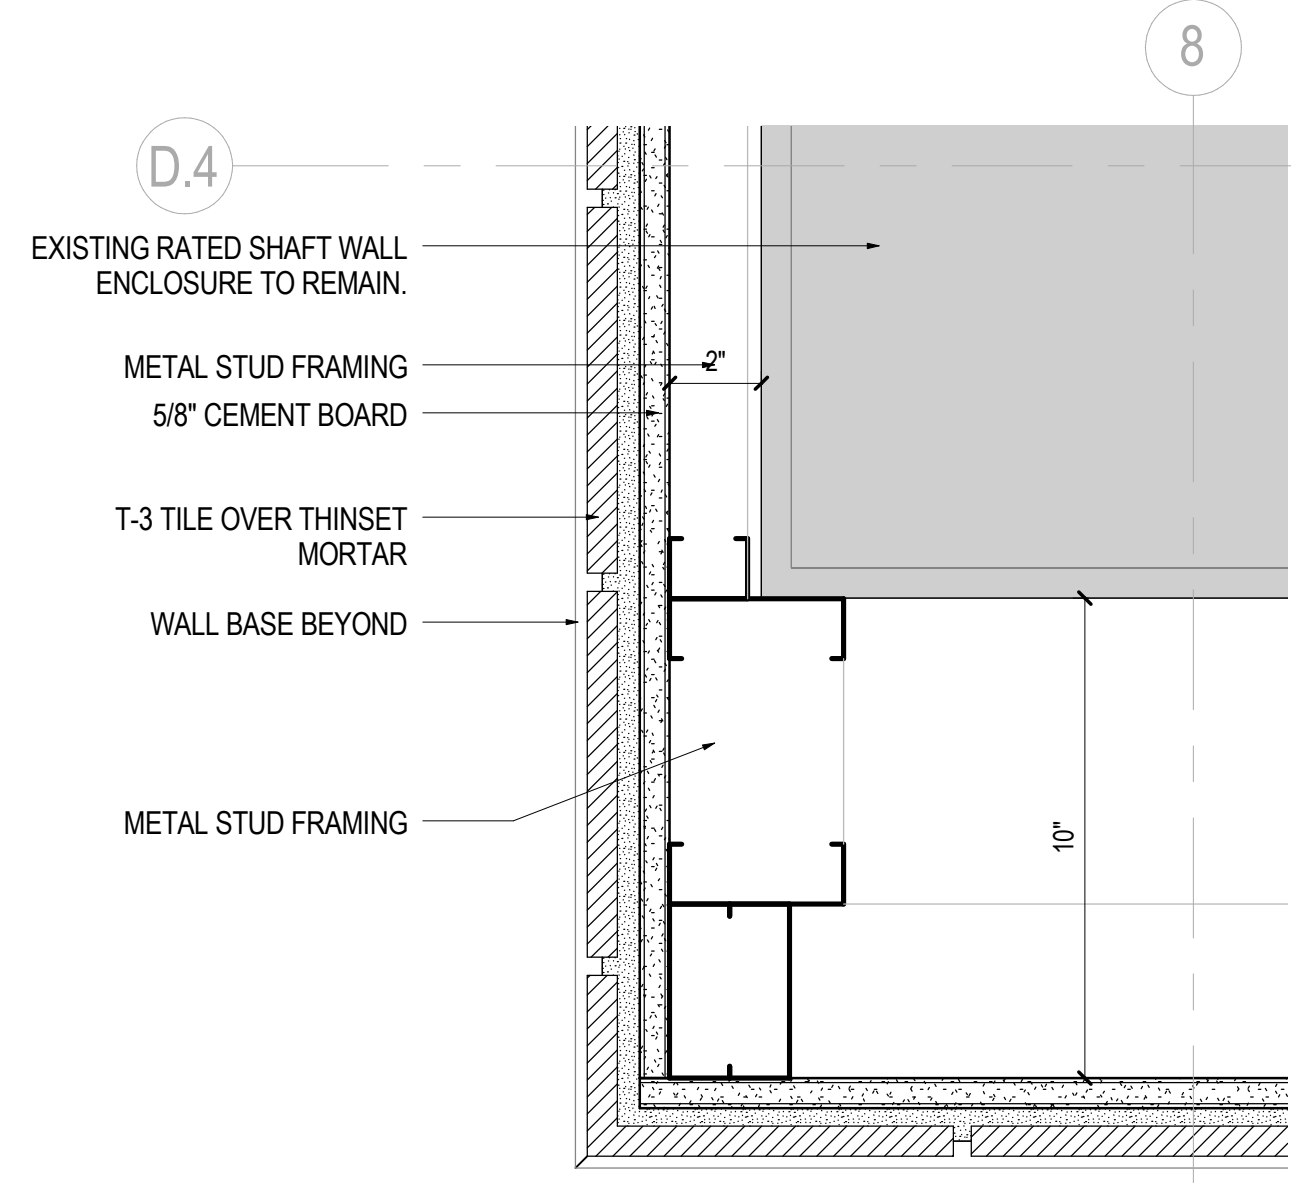


**10 ELEVATOR CHIMNEY - TYPICAL - Callout 4**  
SCALE: 3" = 1'-0"

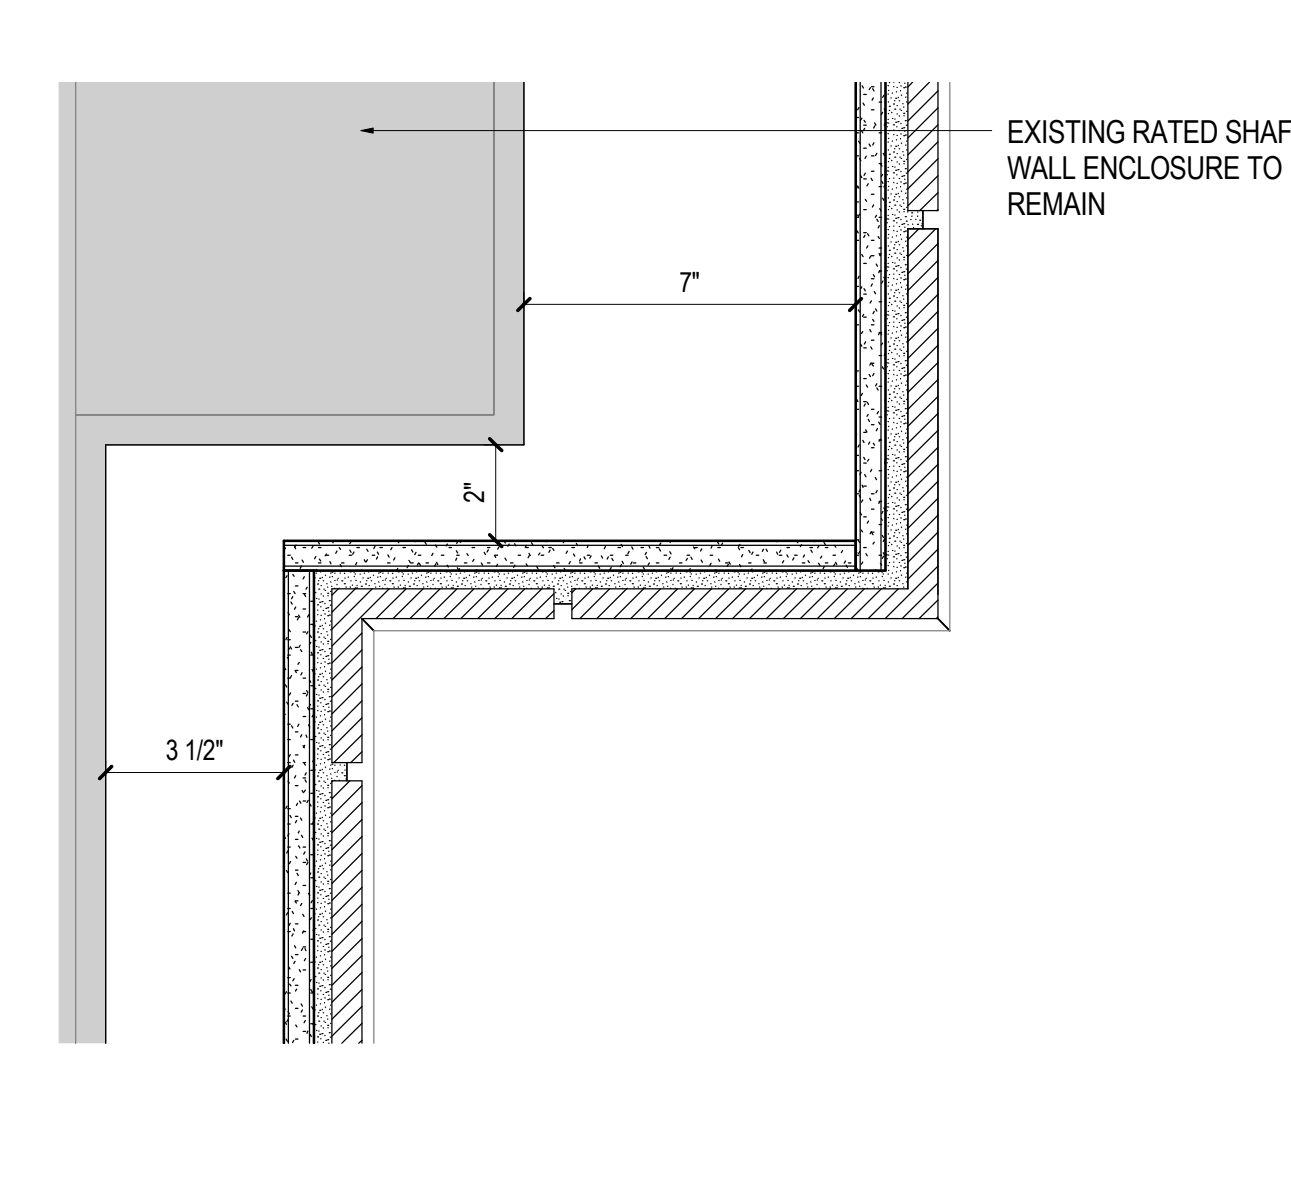


**07 ELEVATOR CHIMNEY - TYPICAL - Callout 2**  
SCALE: 3" = 1'-0"

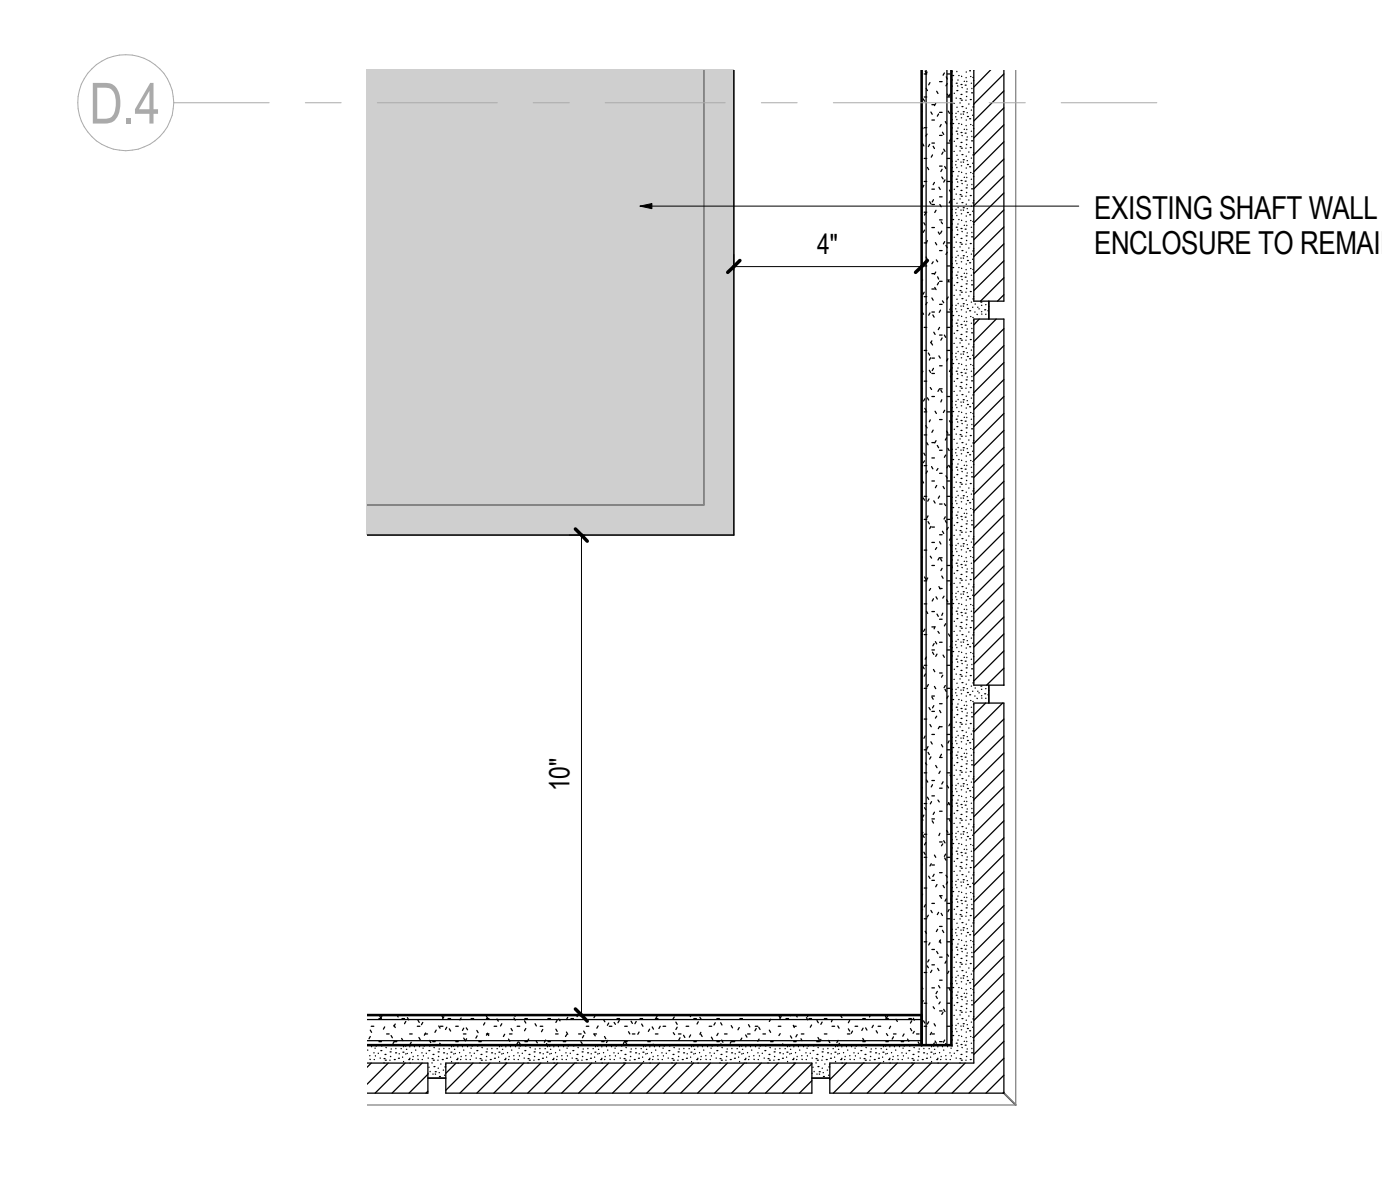


**04 ELEVATOR CHIMNEY - TYPICAL - Callout 7**  
SCALE: 3" = 1'-0"

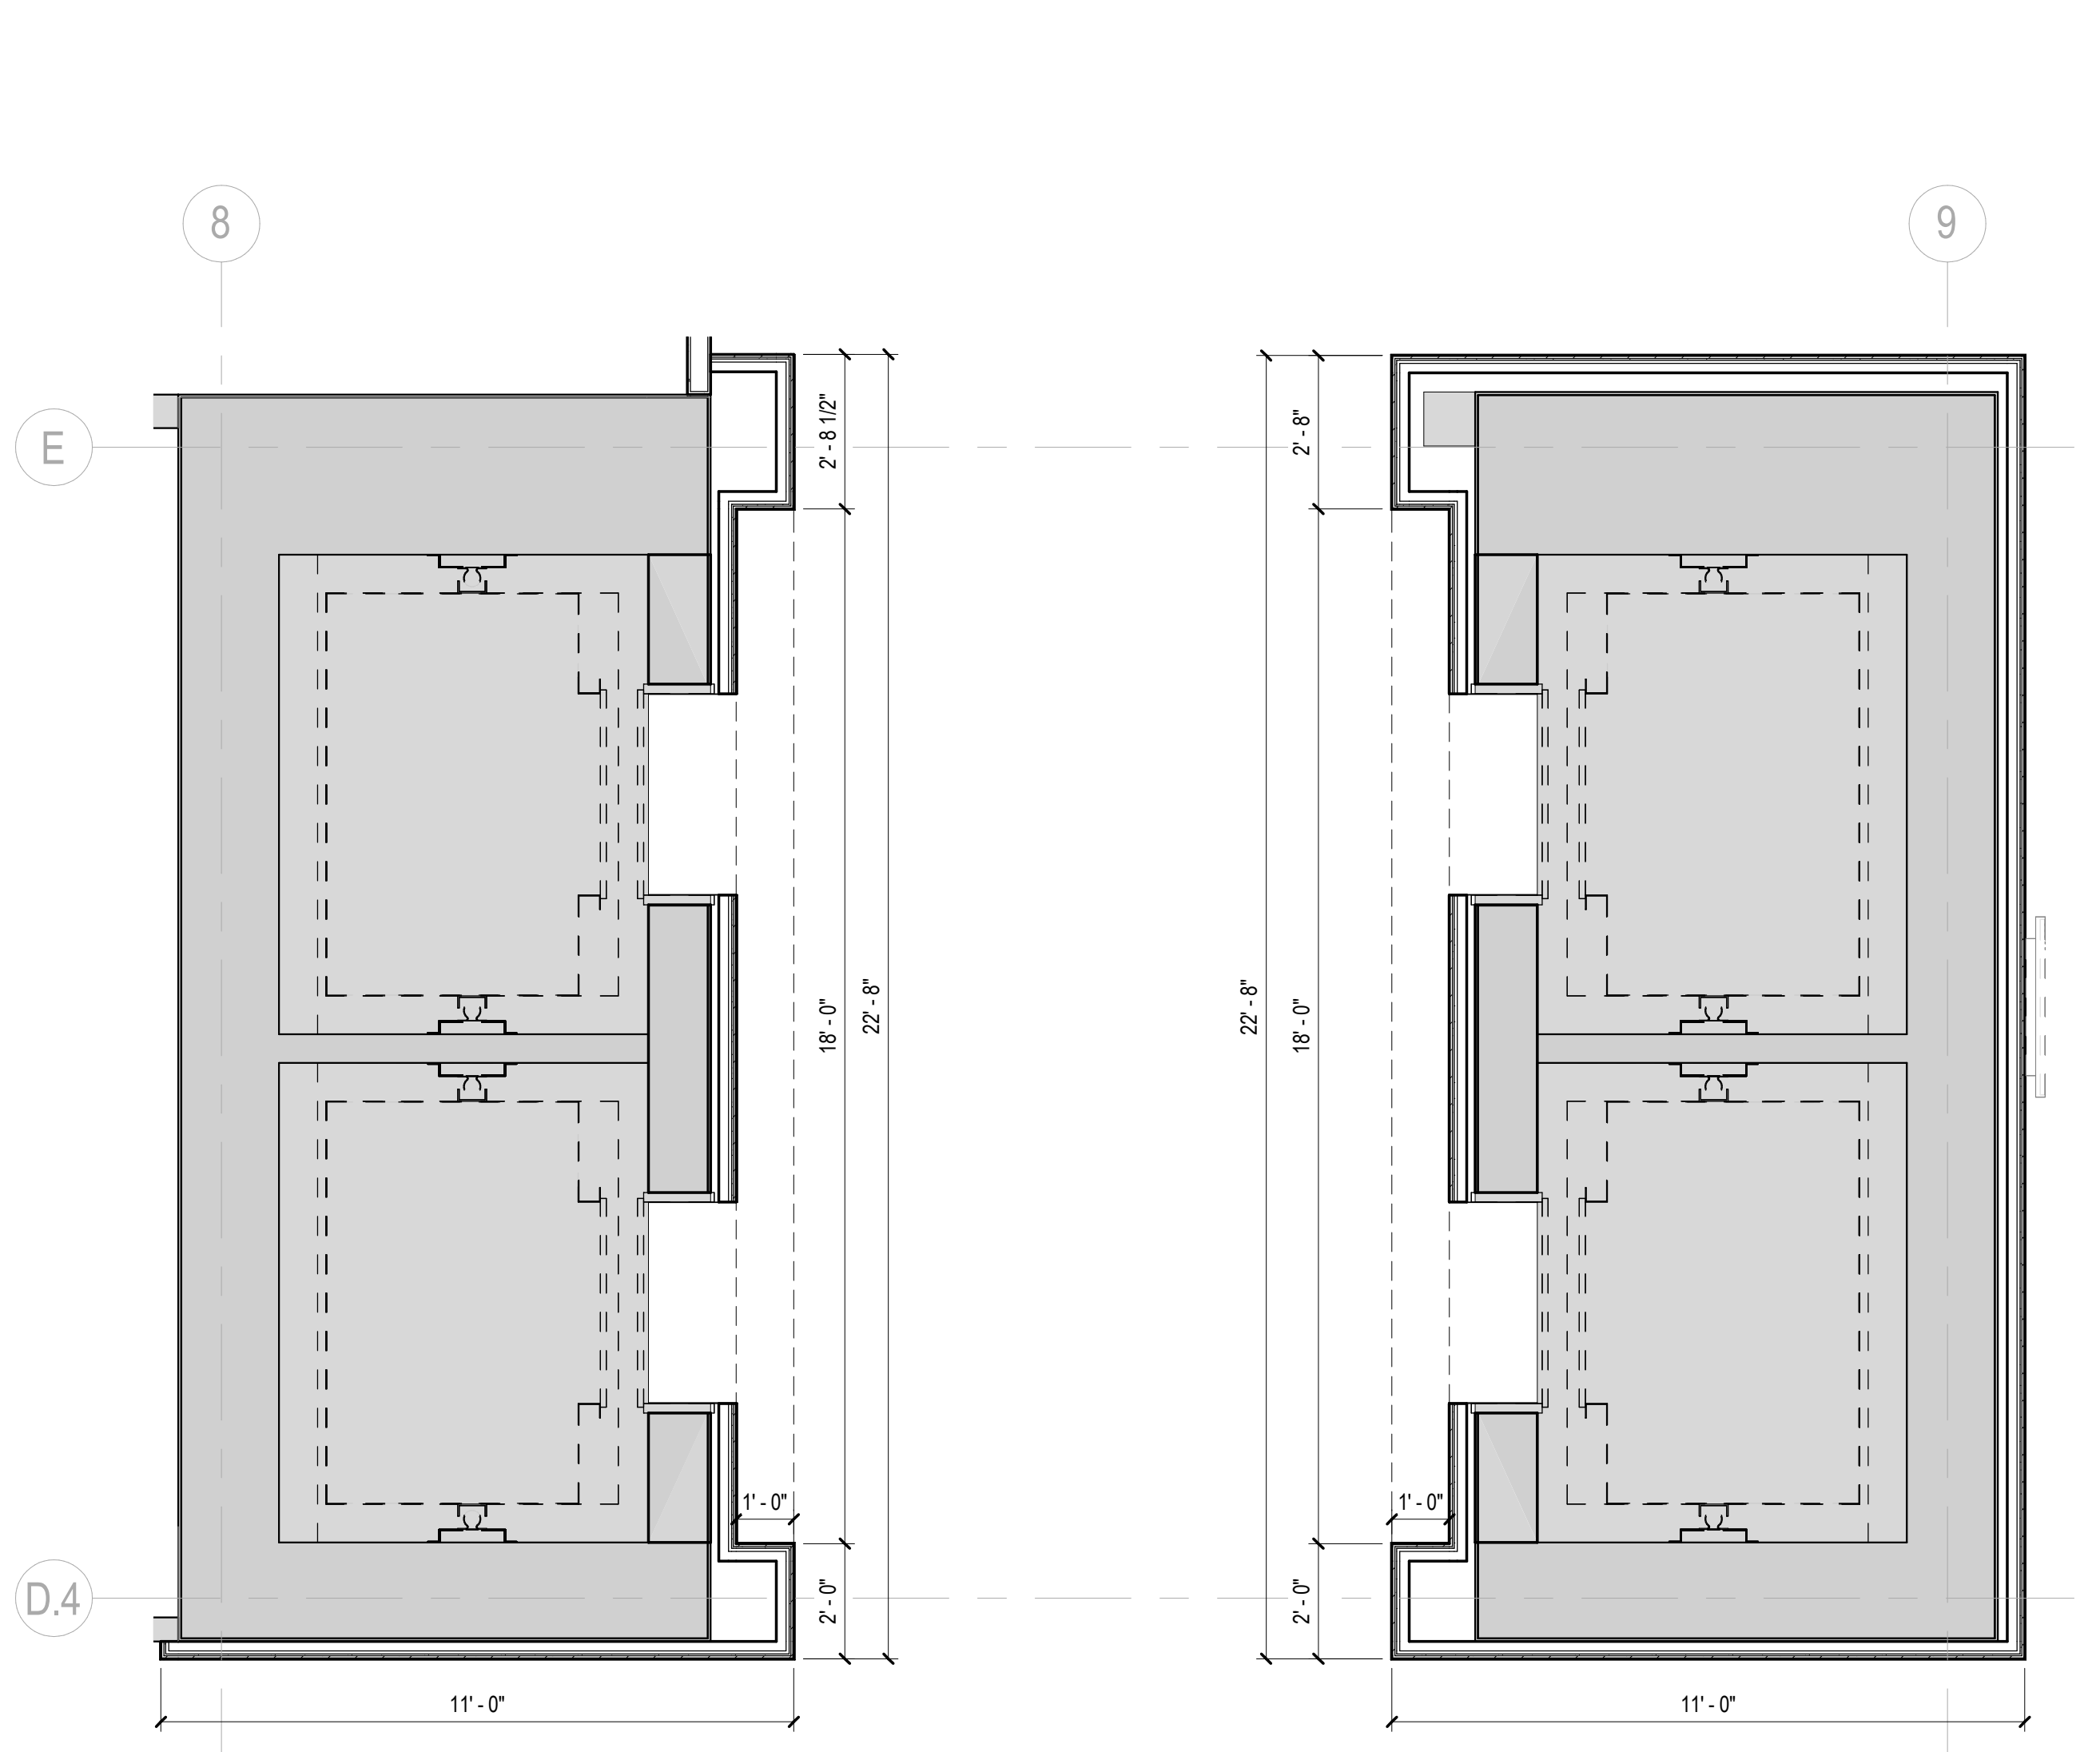


**01 ELEVATOR CHIMNEY - LEVEL 01**  
SCALE: 3/8" = 1'-0"

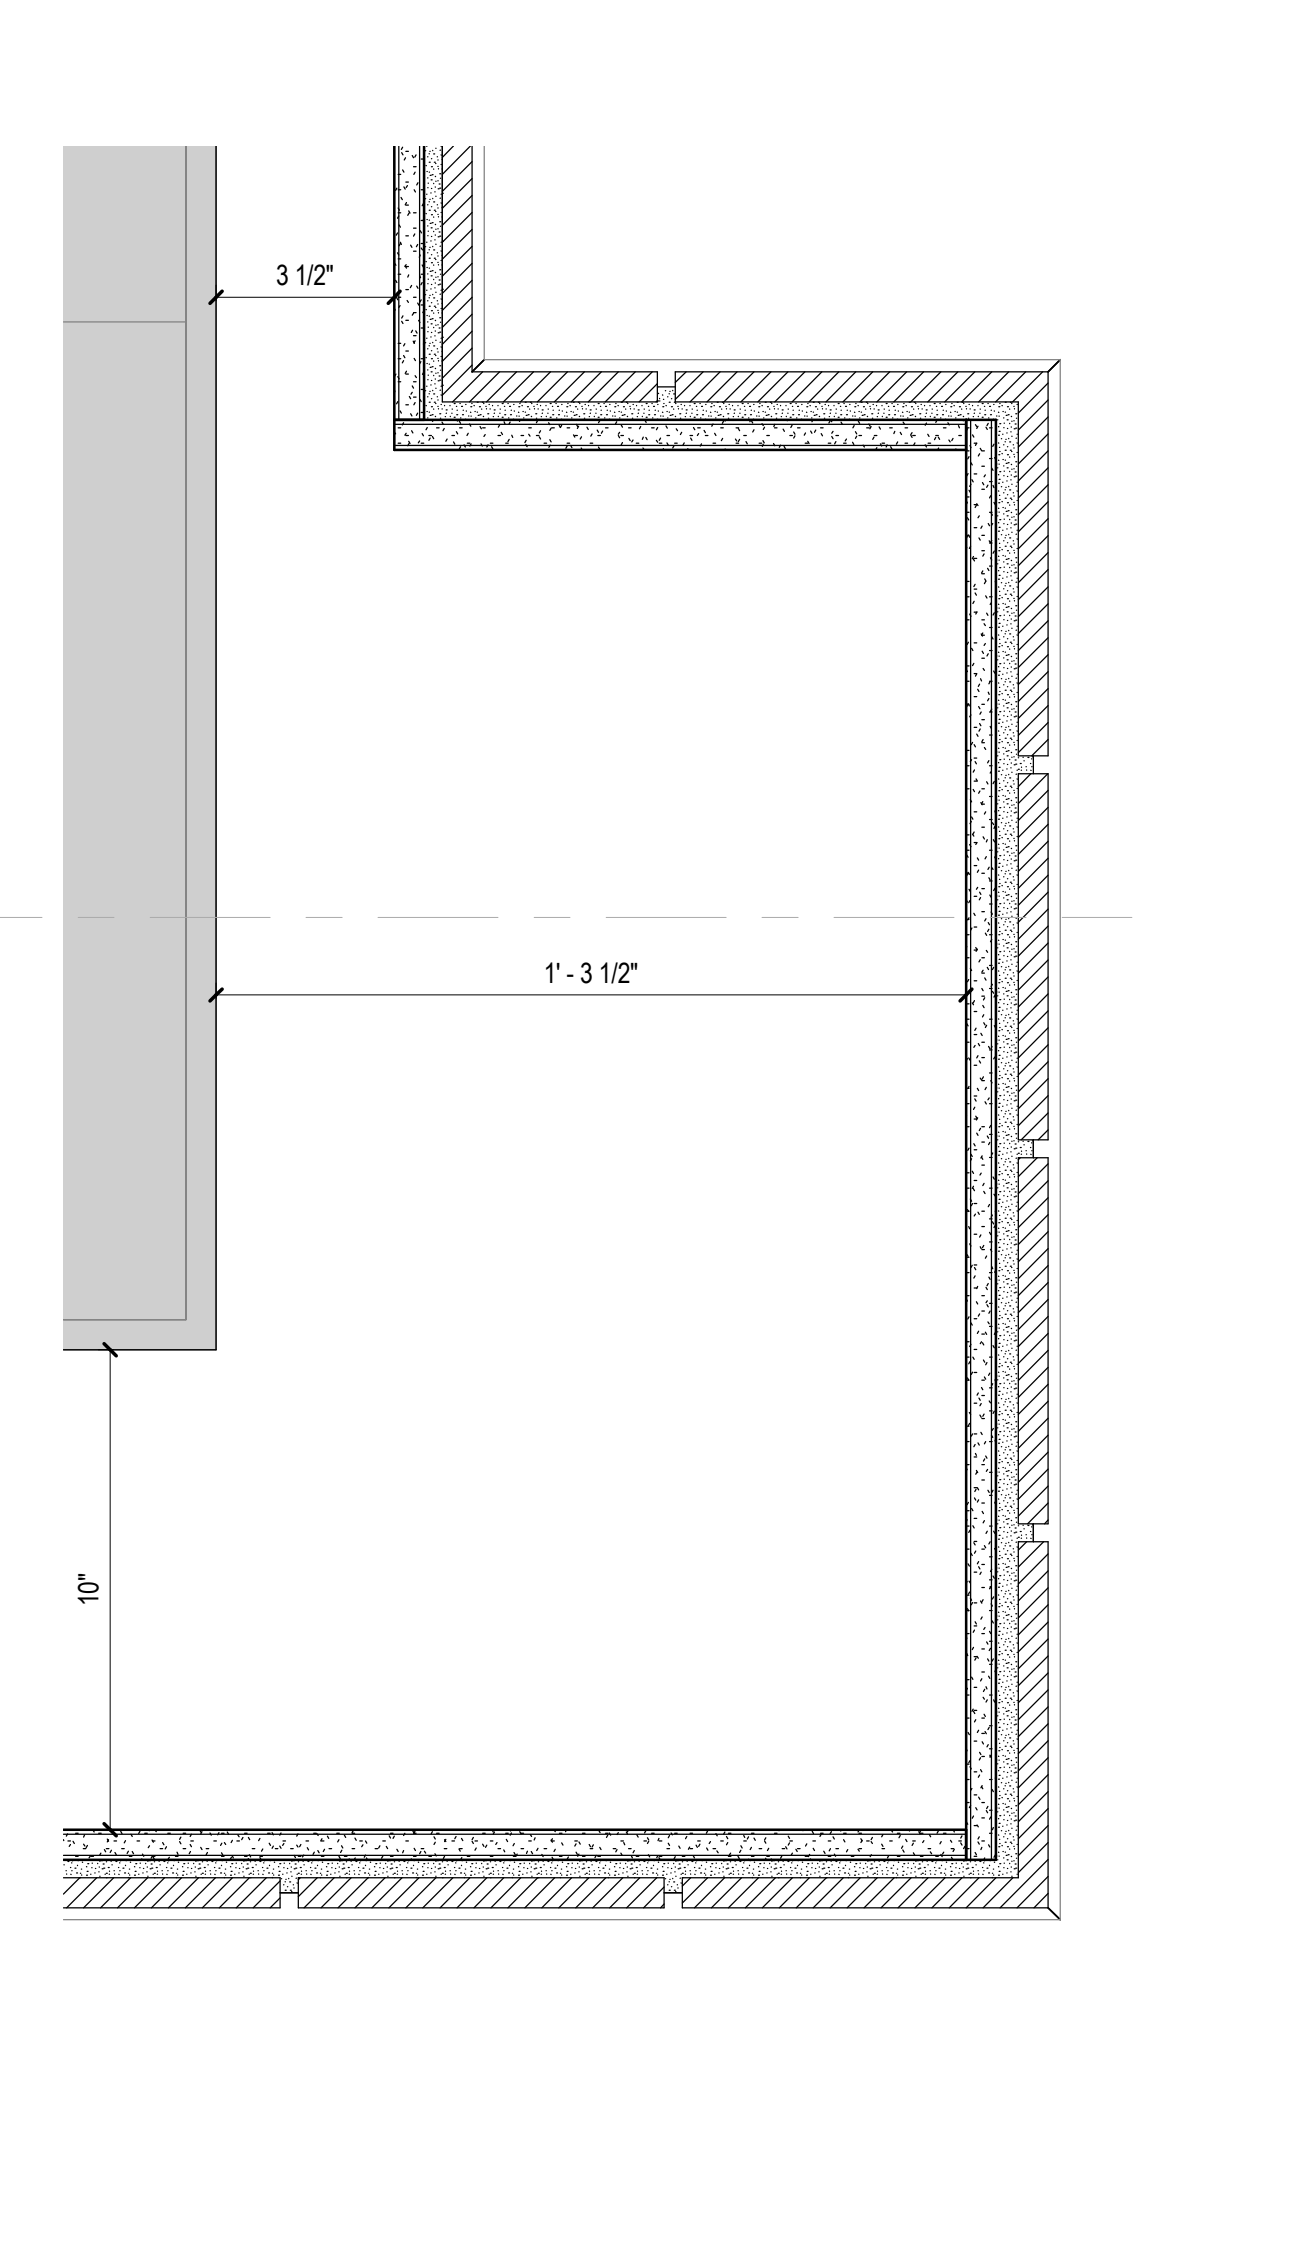


**11 ELEVATOR CHIMNEY - TYPICAL - Callout 3**  
SCALE: 3" = 1'-0"

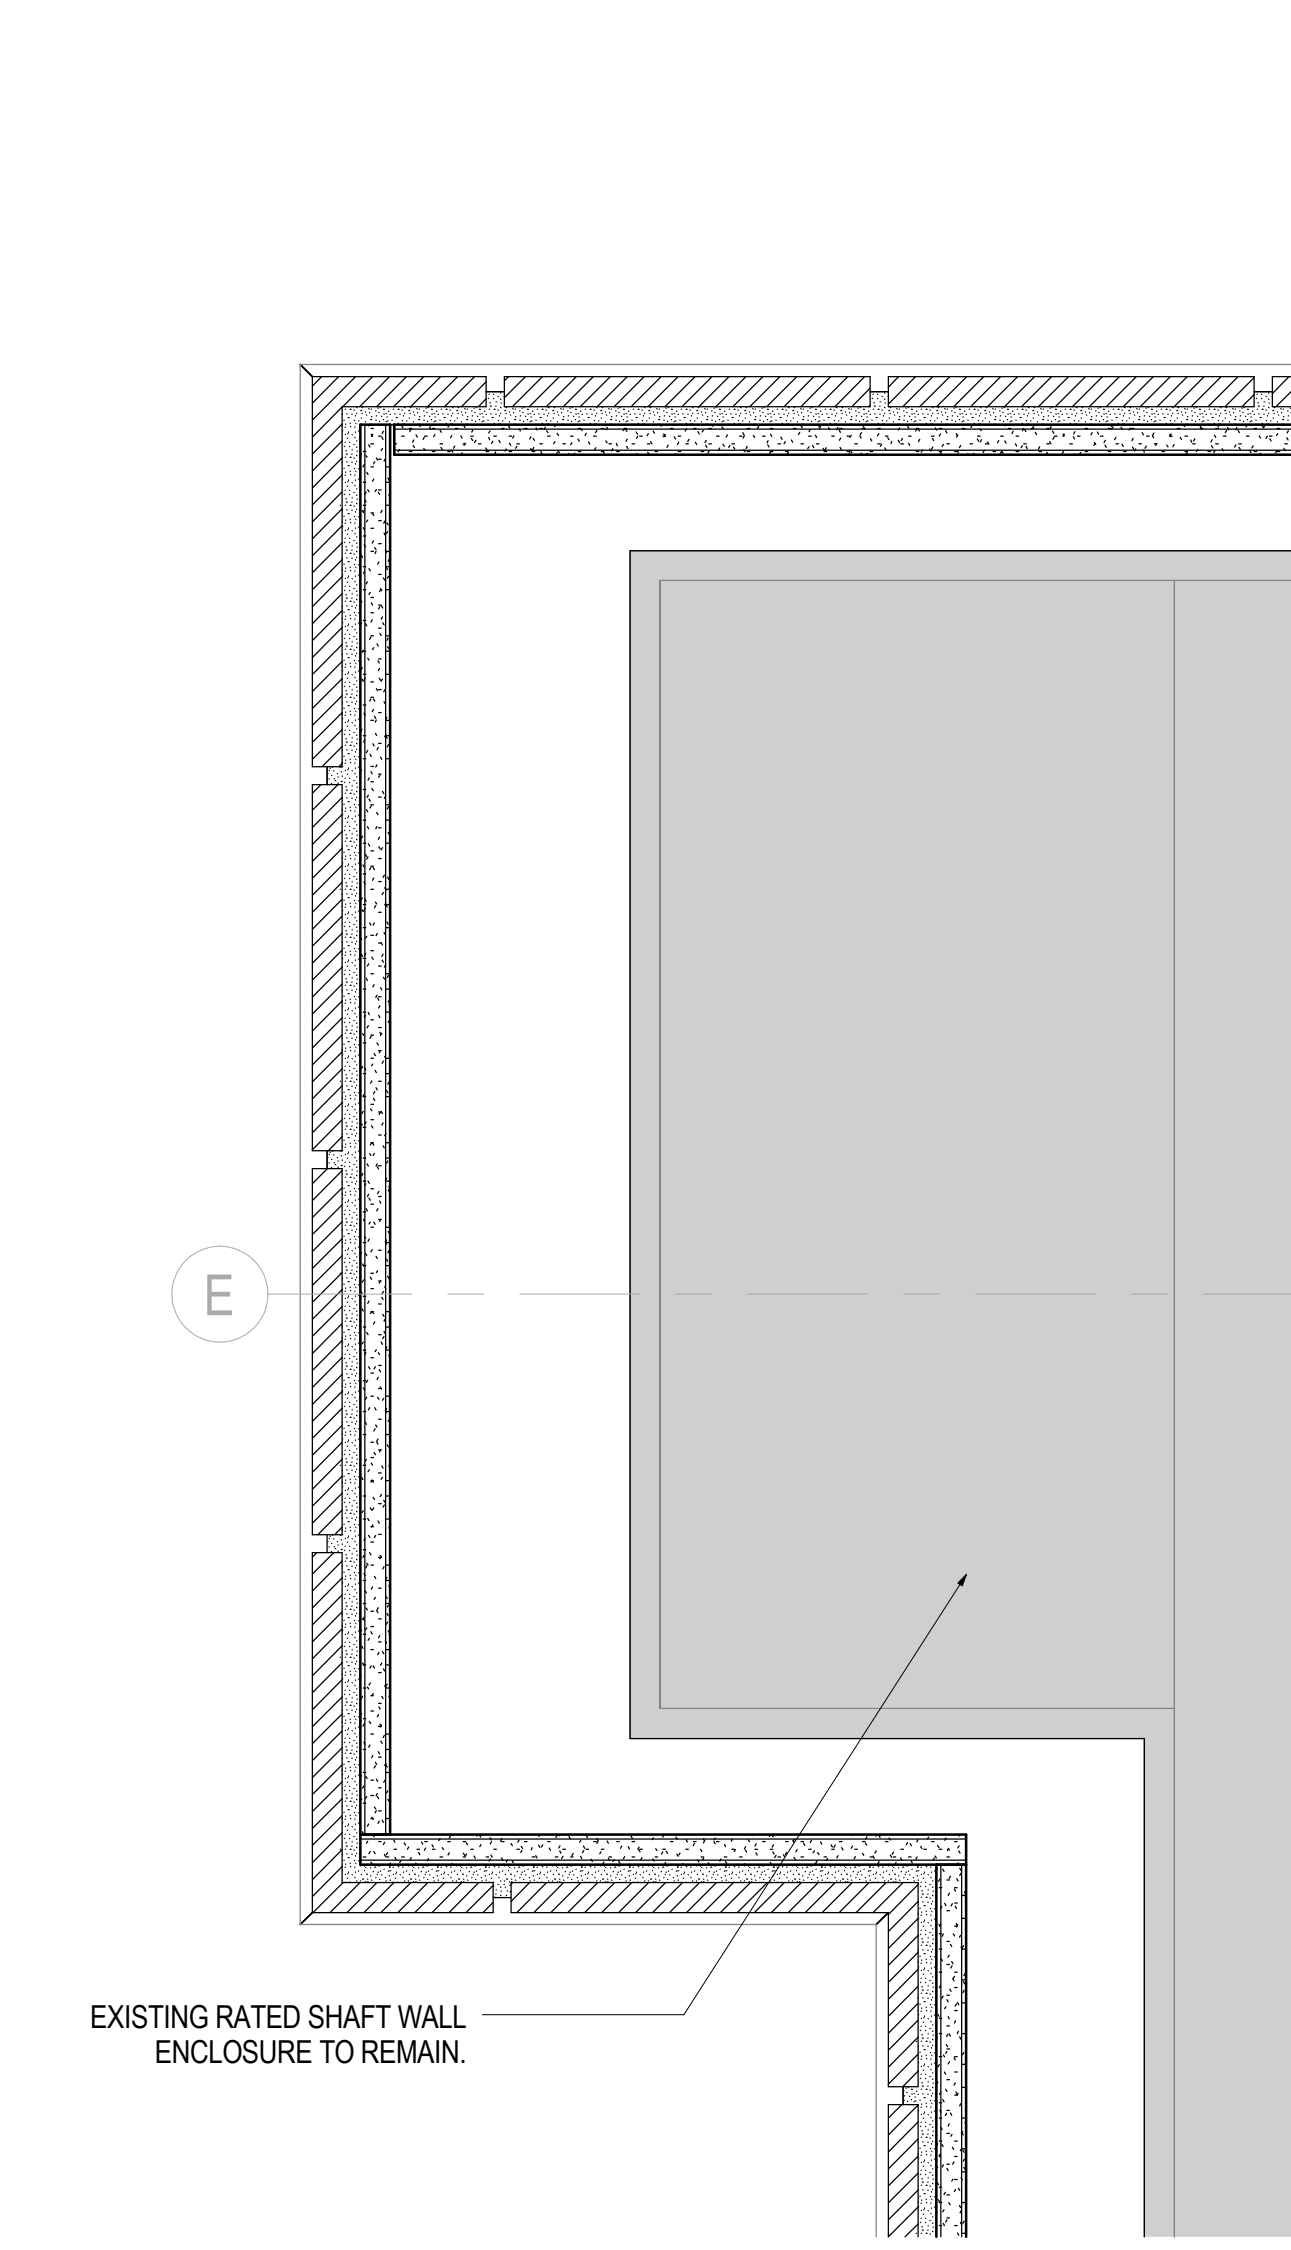

**08 ELEVATOR CHIMNEY - TYPICAL - Callout 5**  
SCALE: 3" = 1'-0"

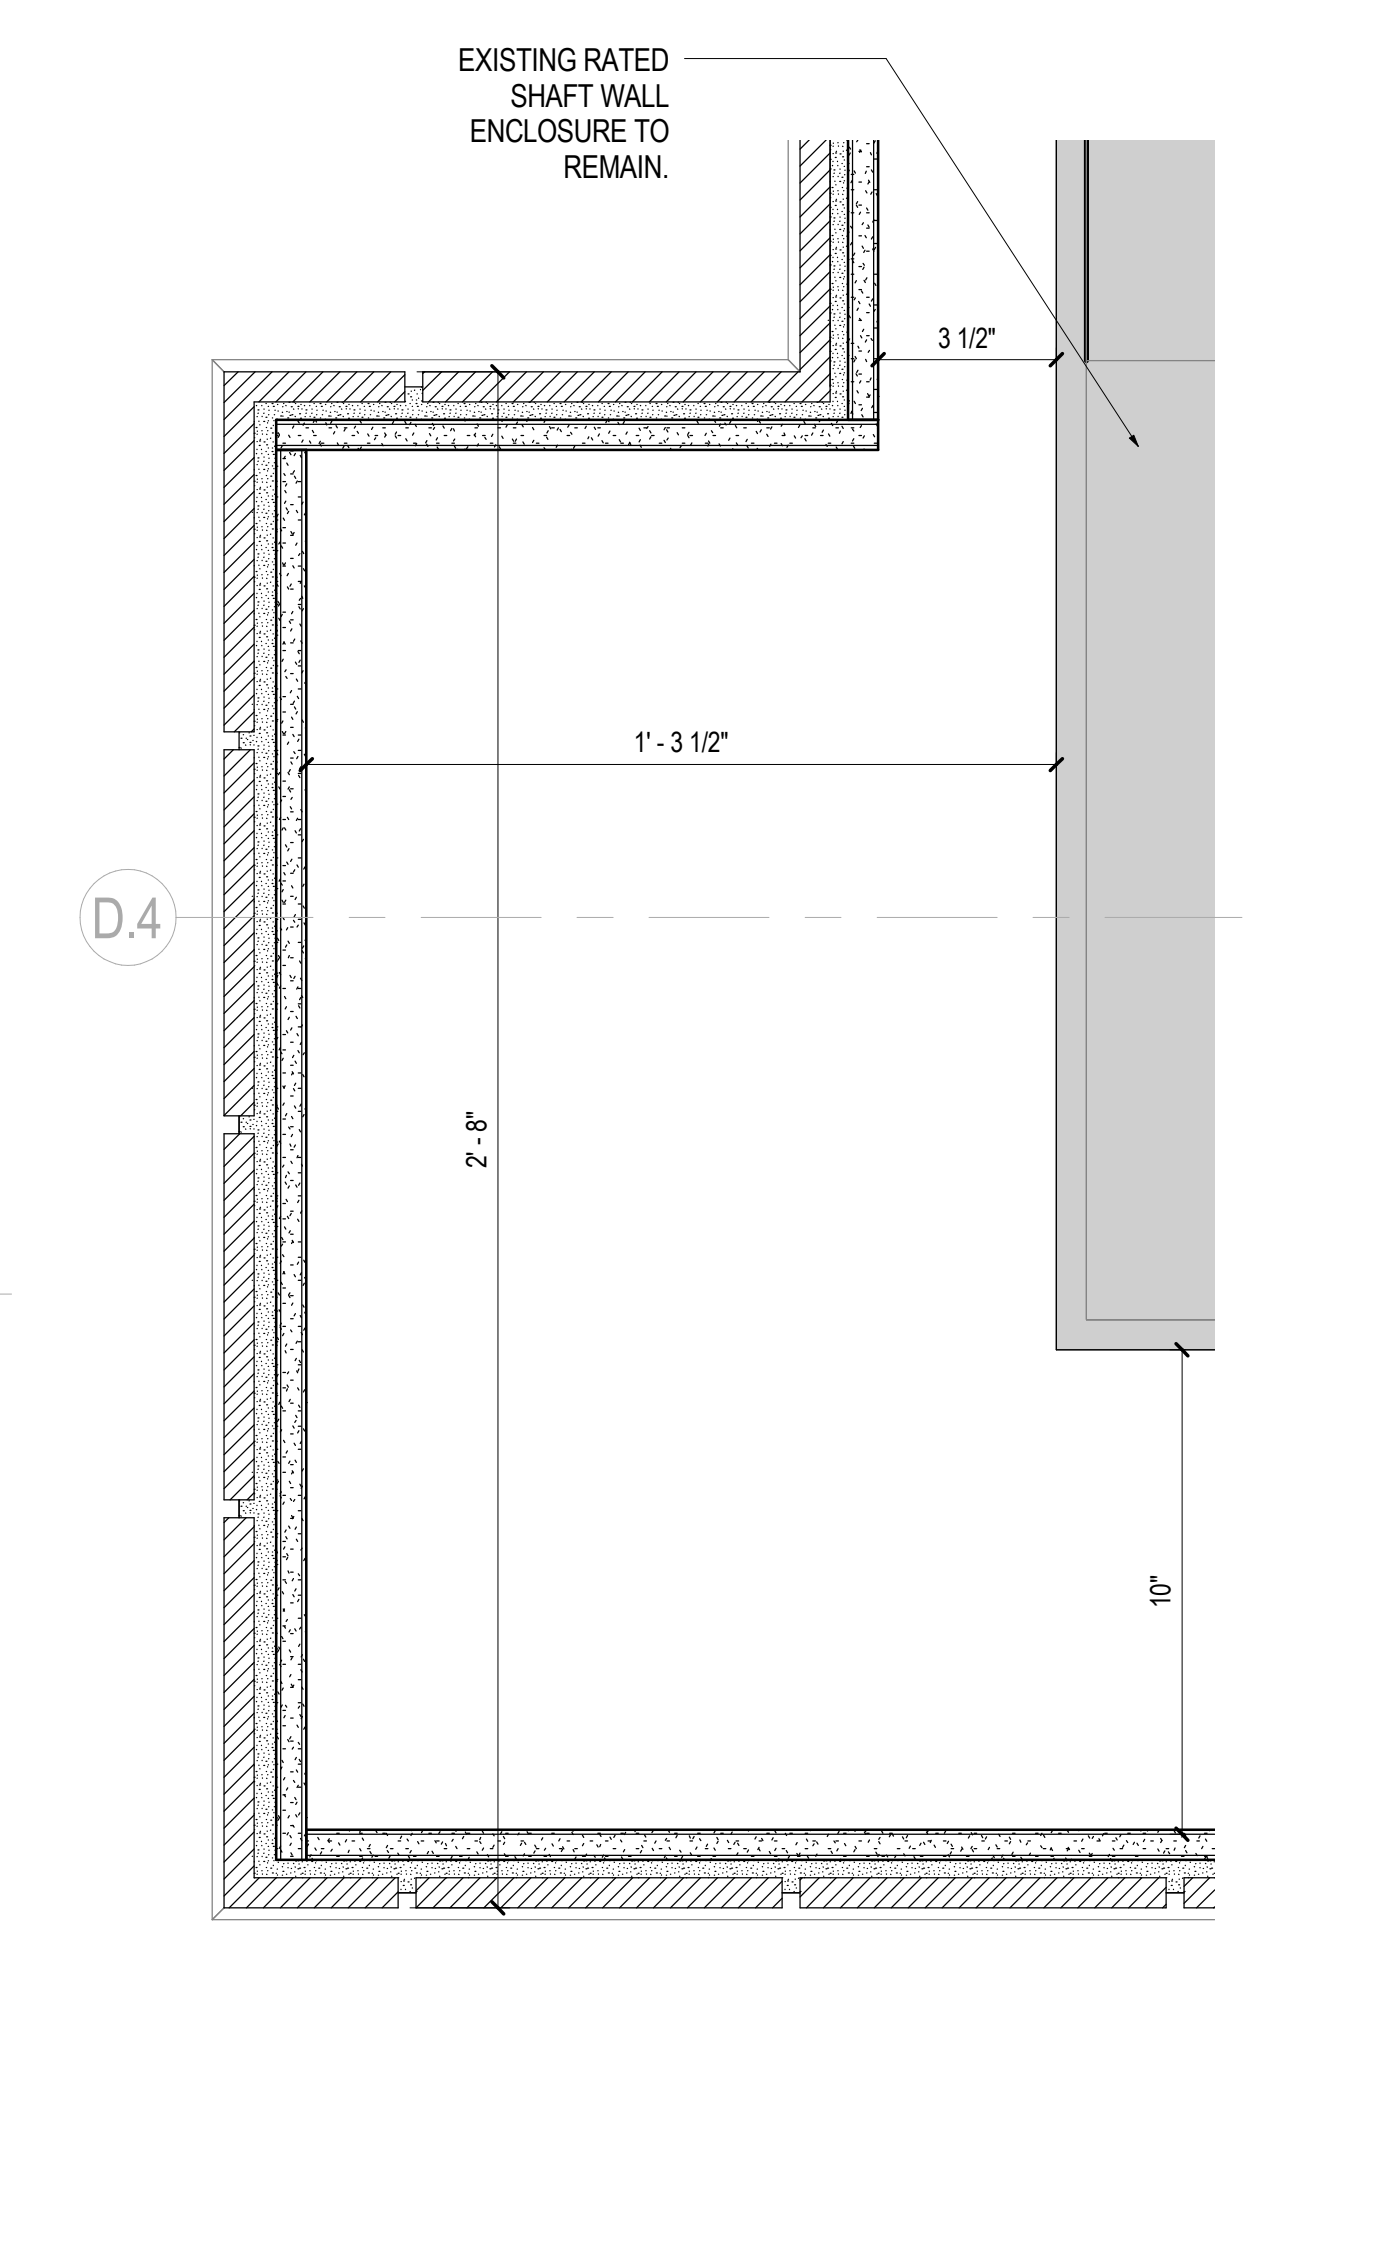


**05 ELEVATOR CHIMNEY - TYPICAL - Callout 8**  
SCALE: 3" = 1'-0"

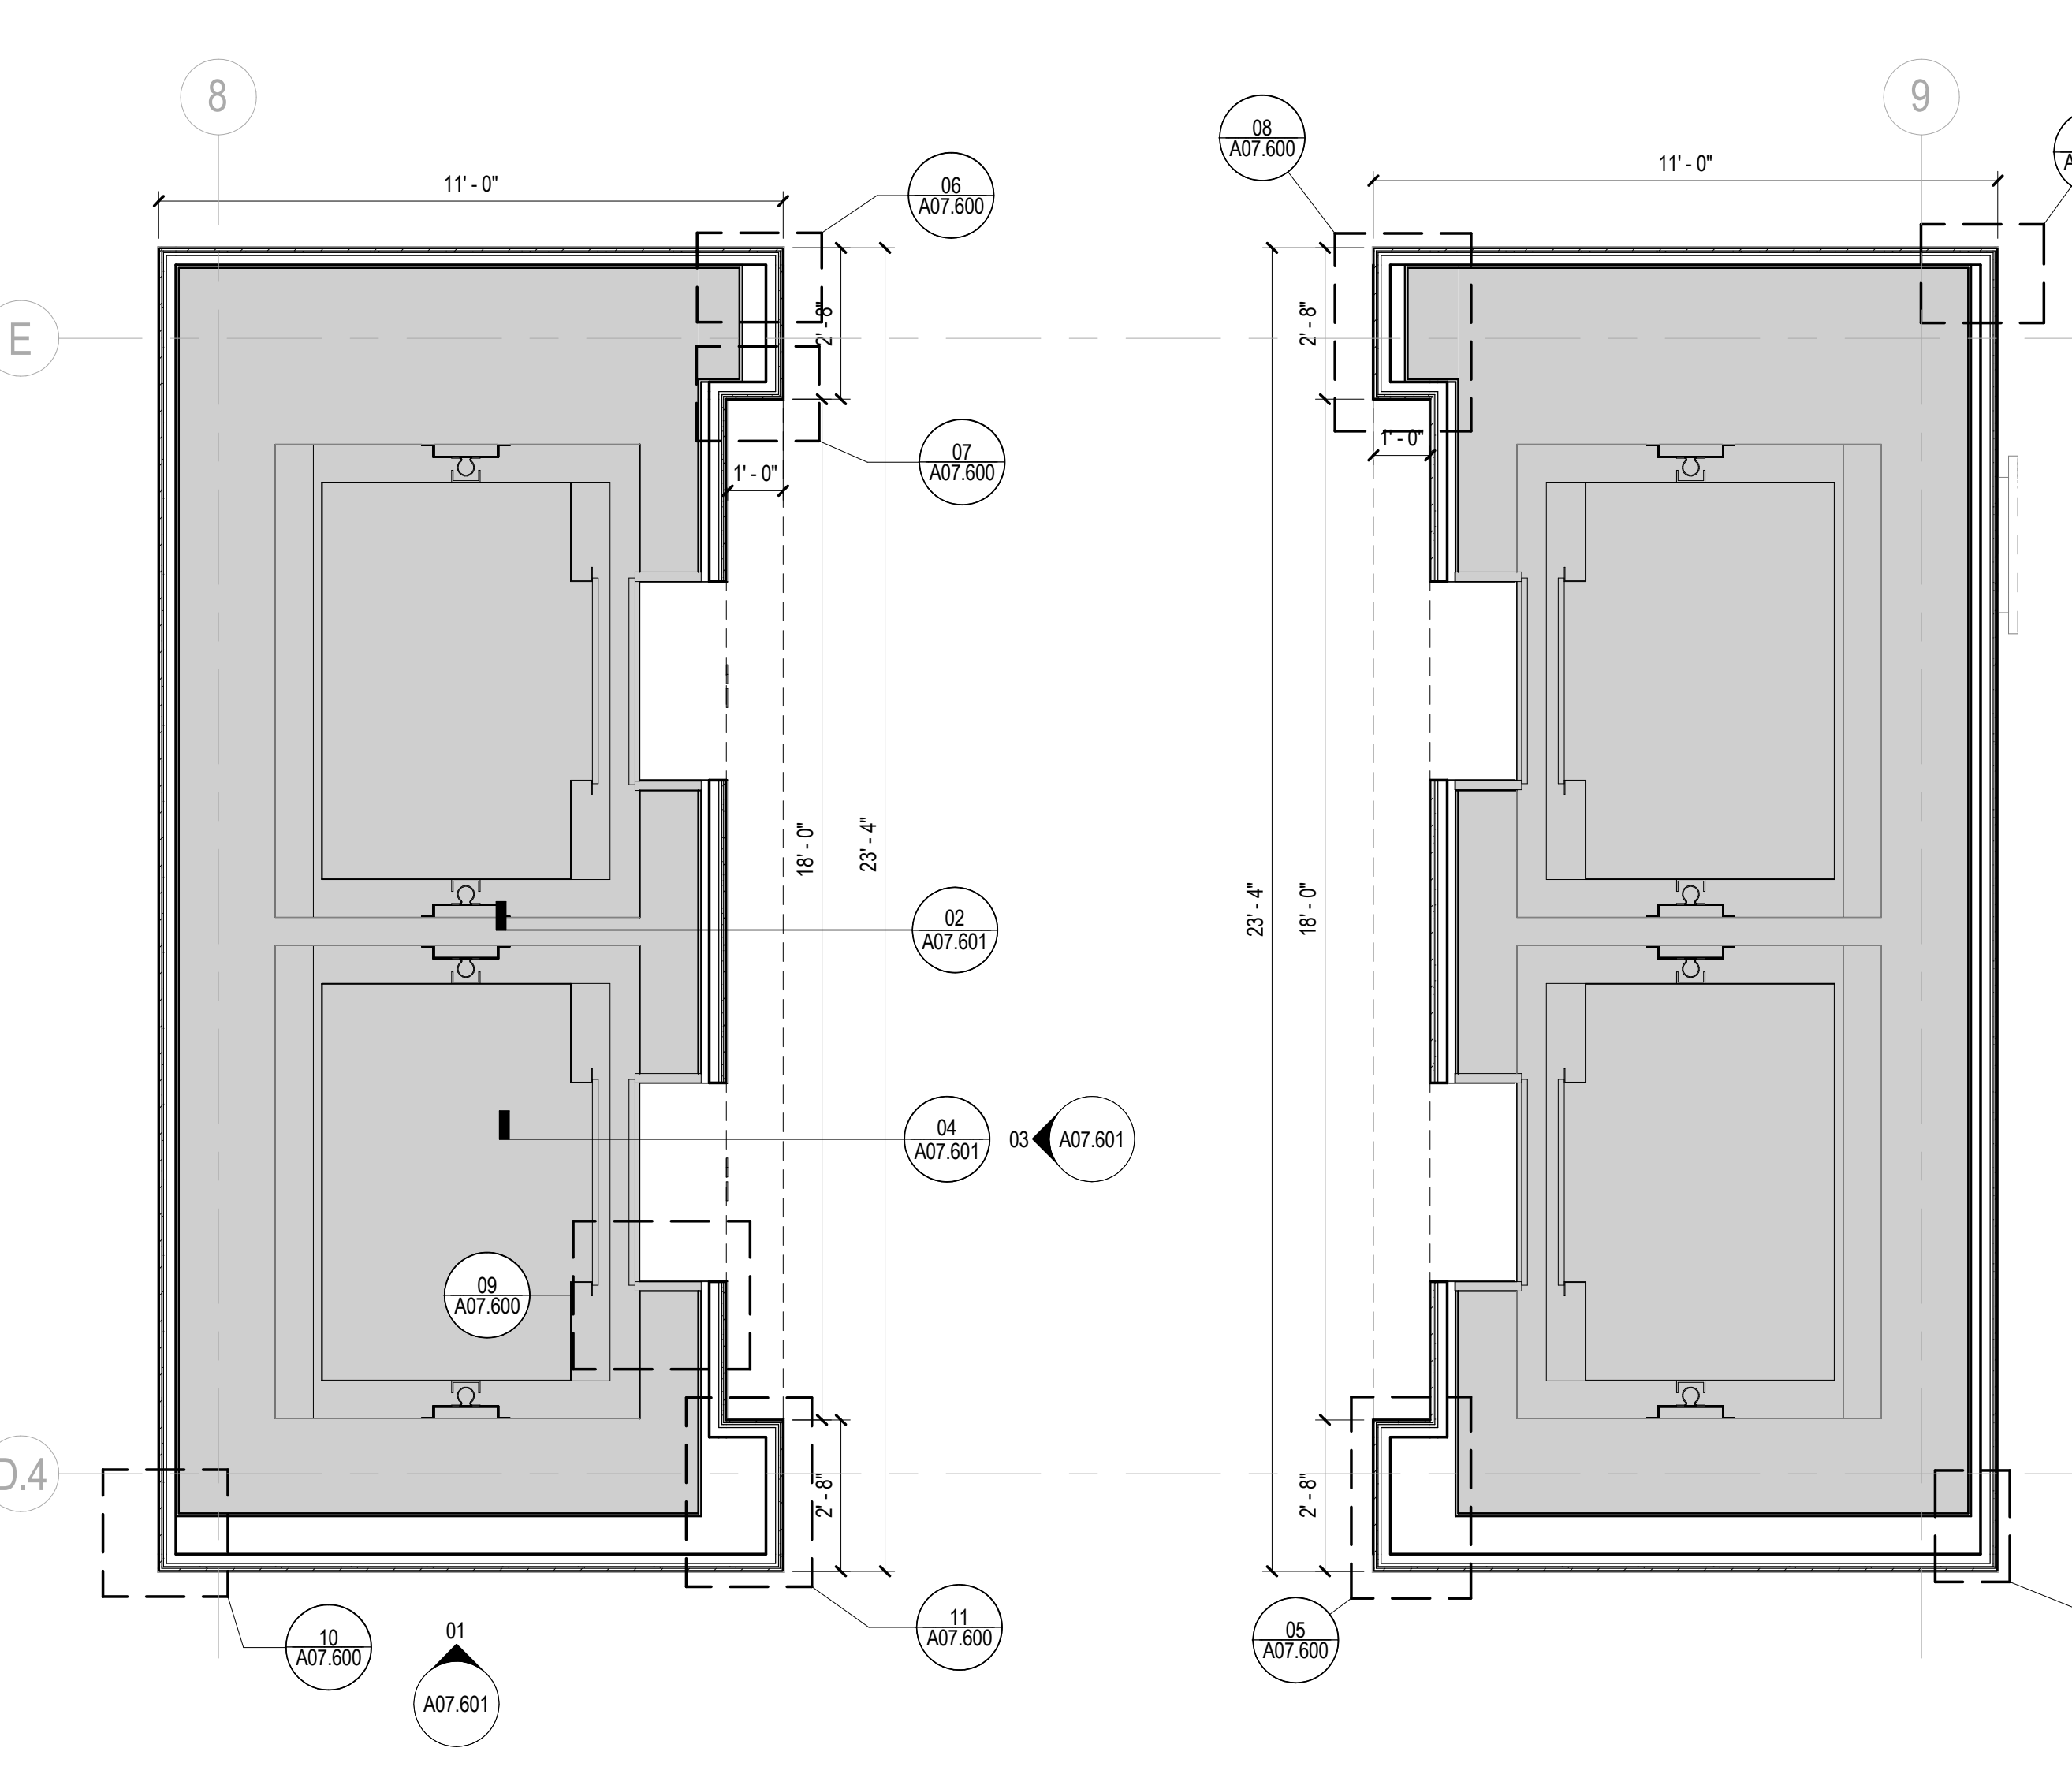

**02 ELEVATOR CHIMNEY - TYPICAL**  
SCALE: 3/8" = 1'-0"

Date	Description
12/15/17	ISSUE FOR PERMIT & CONSTRUCTION

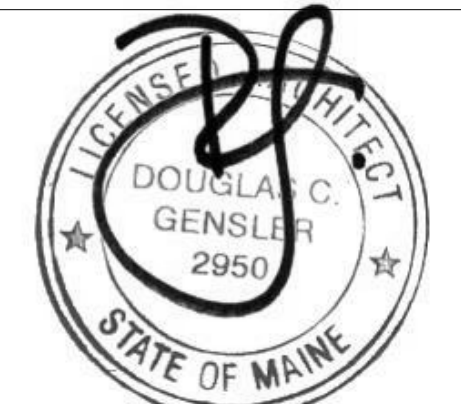Seal / Signature  
  
 Project Name  
 Unum Workplace Transformation - Phase 2 & 3 (HO2 & HO3)  
 Project Number  
 59.6481.003

Description  
 ENLARGED PLANS AND ELEVATIONS - ELEVATOR CHIMNEY  
 Scale  
 As indicated

**A07.600**