




03 ELEVATOR CHIMNEY, TYP - ELEVATION FRONT
SCALE: 3/8" = 1'-0"

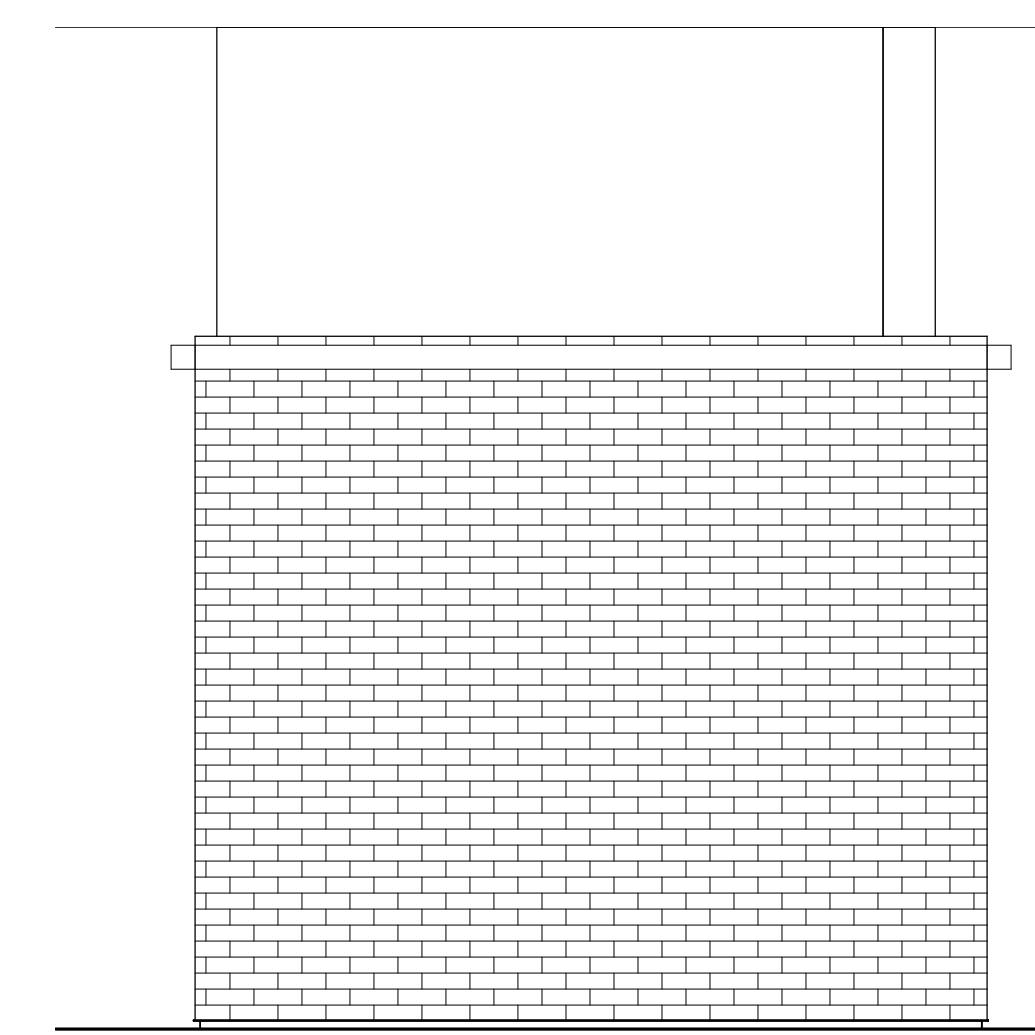


01 ELEVATOR CHIMNEY, TYP - ELEVATION SIDE
SCALE: 3/8" = 1'-0"

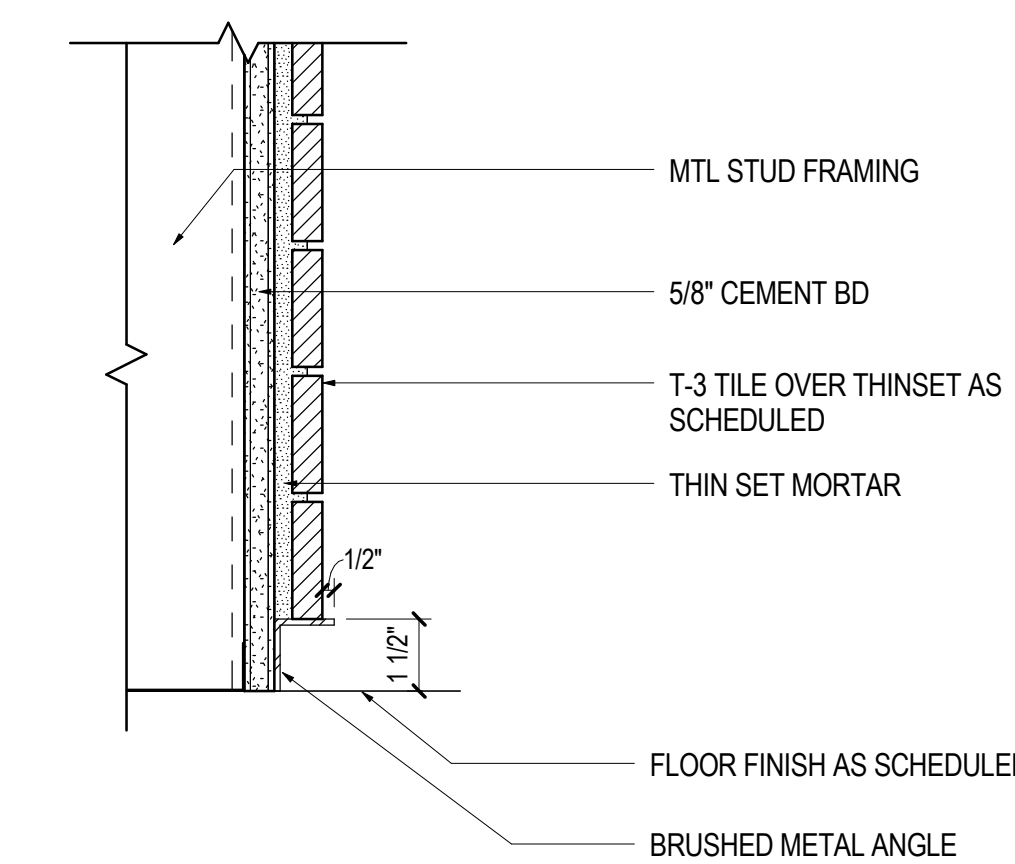


05 ELEVATOR CHIMNEY - SECTION @ BASE
SCALE: 3/8" = 1'-0"

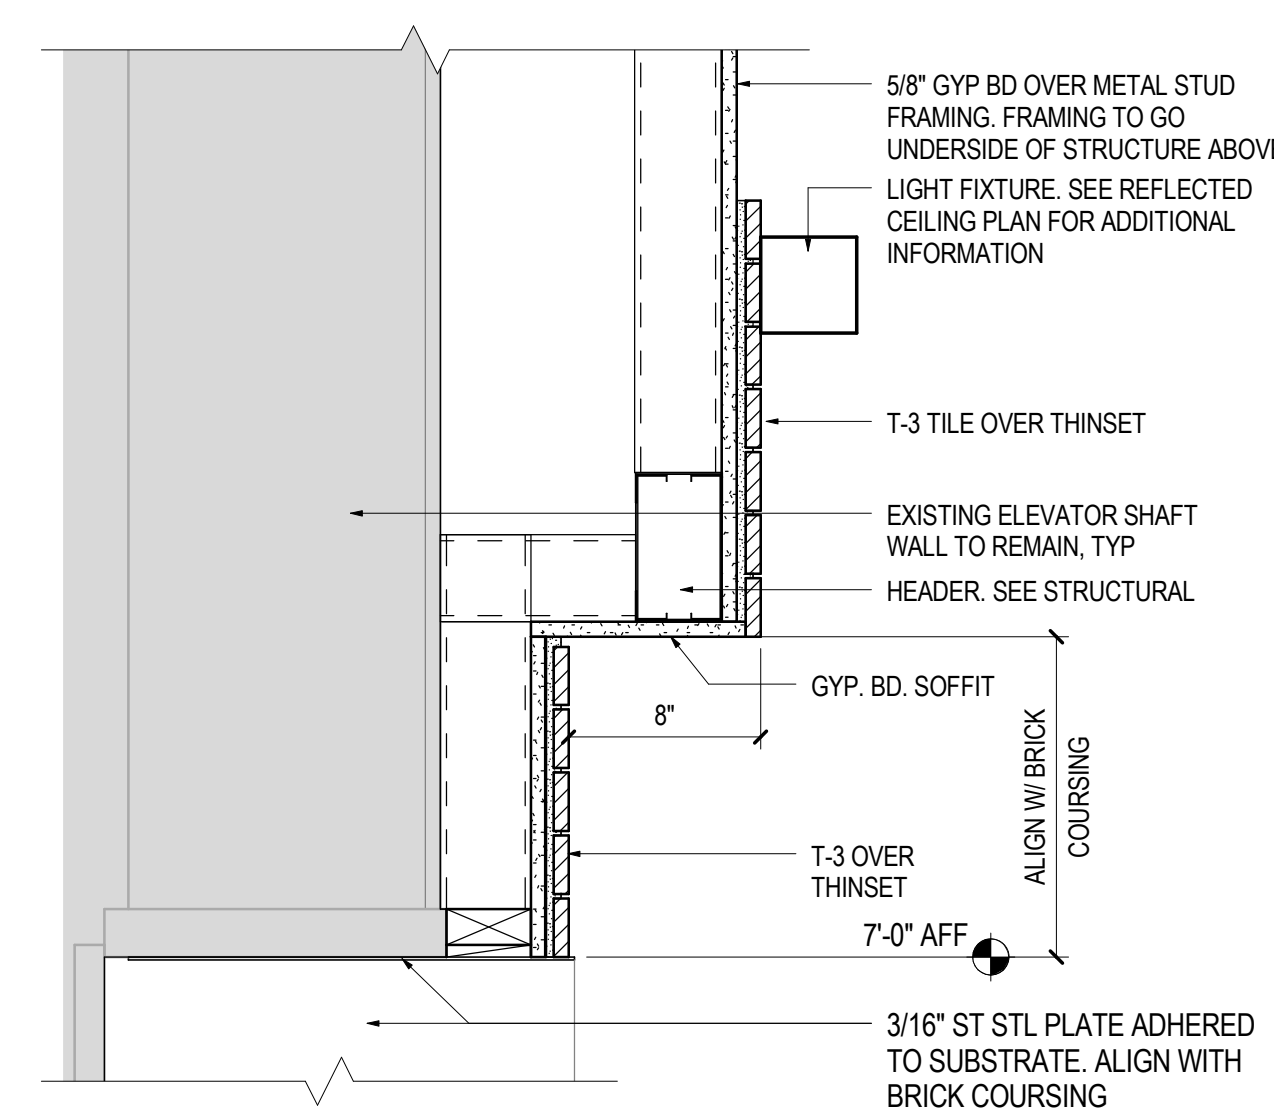

06 ELEVATOR CHIMNEY - SECTION @ HEAD
SCALE: 1 1/2" = 1'-0"

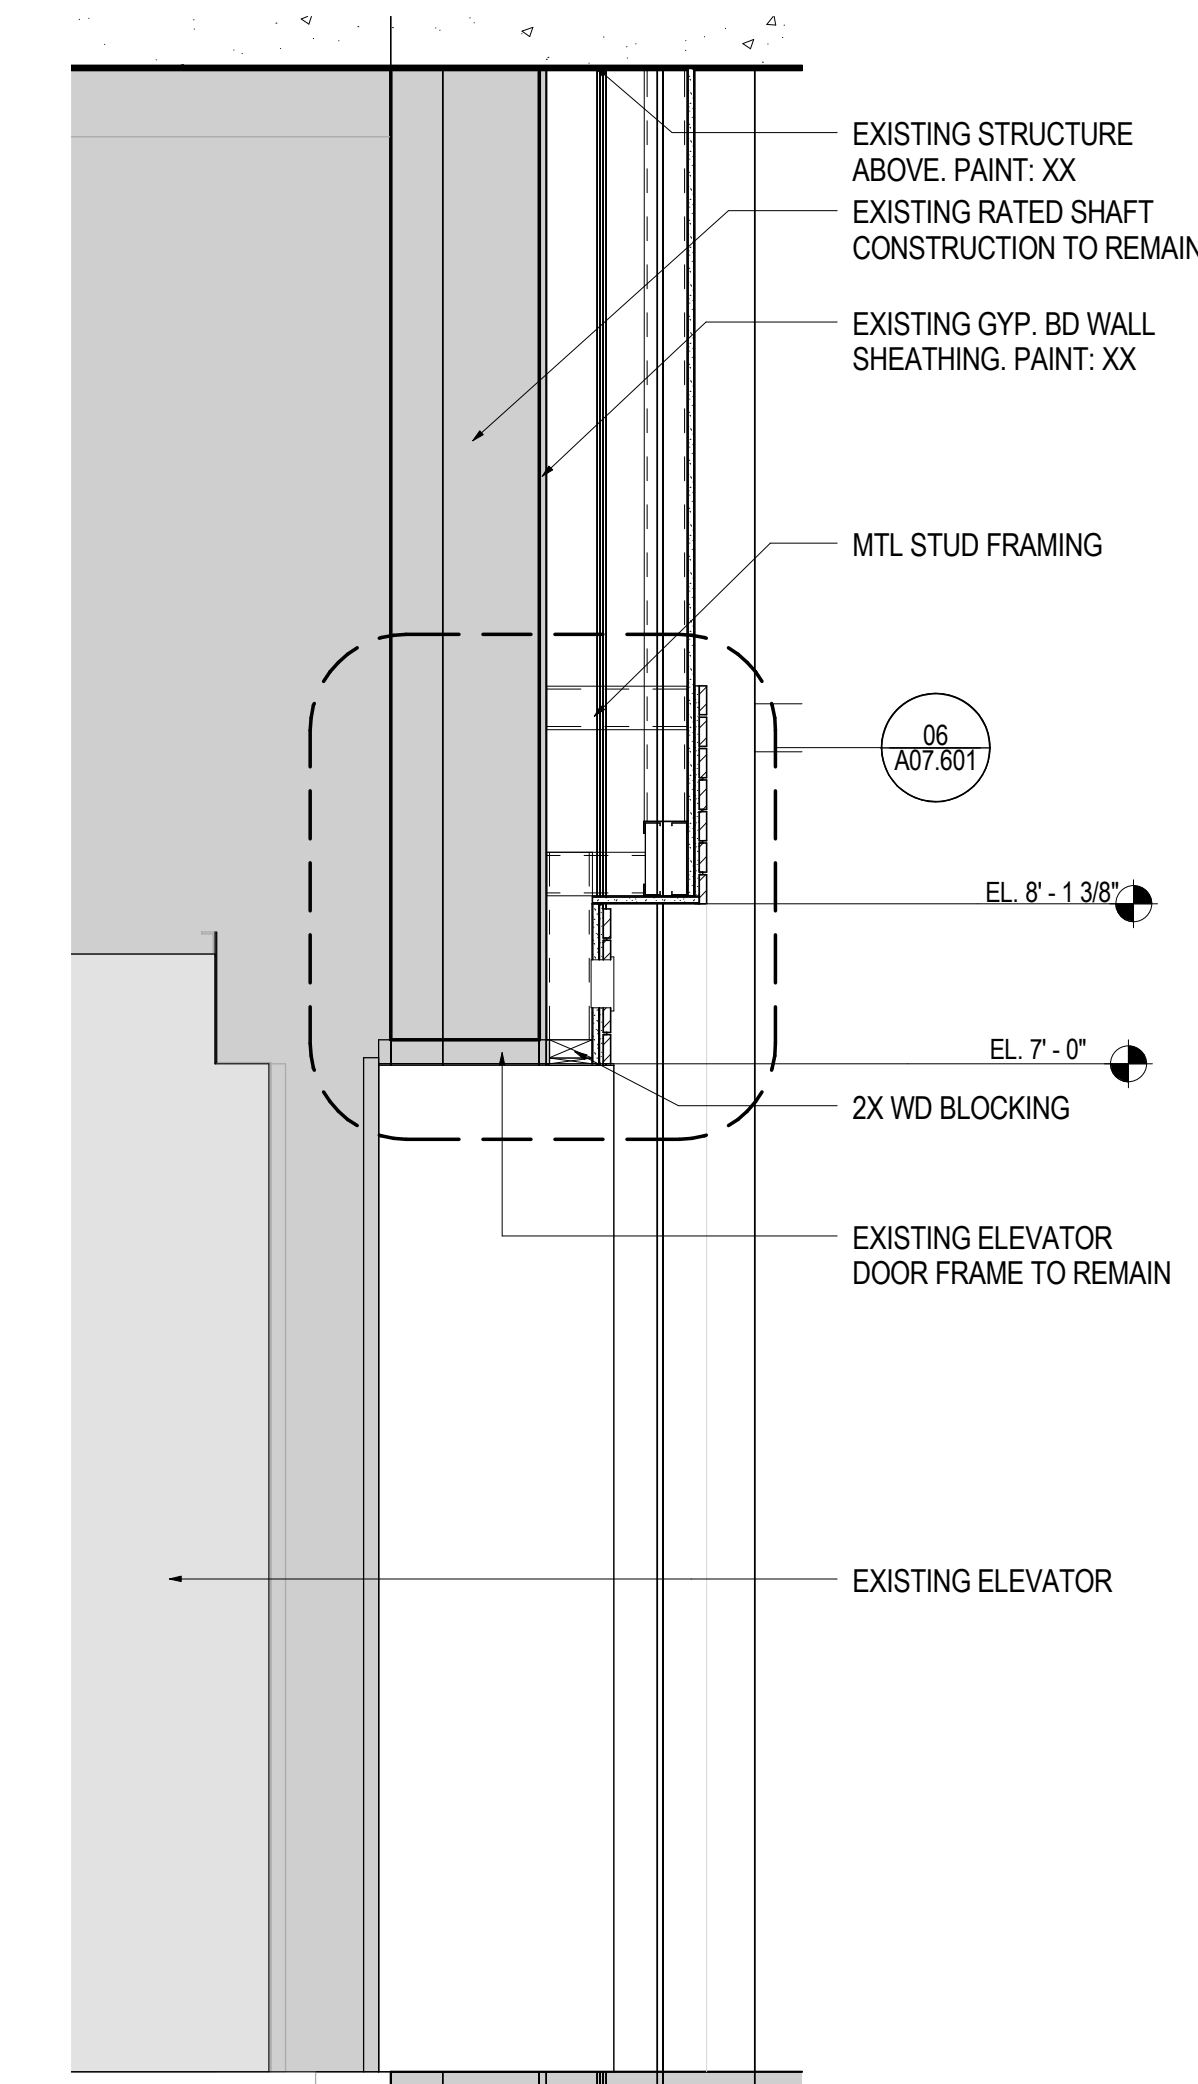


04 ELEVATOR CHIMNEY - SECTION @ DOOR
SCALE: 3/4" = 1'-0"

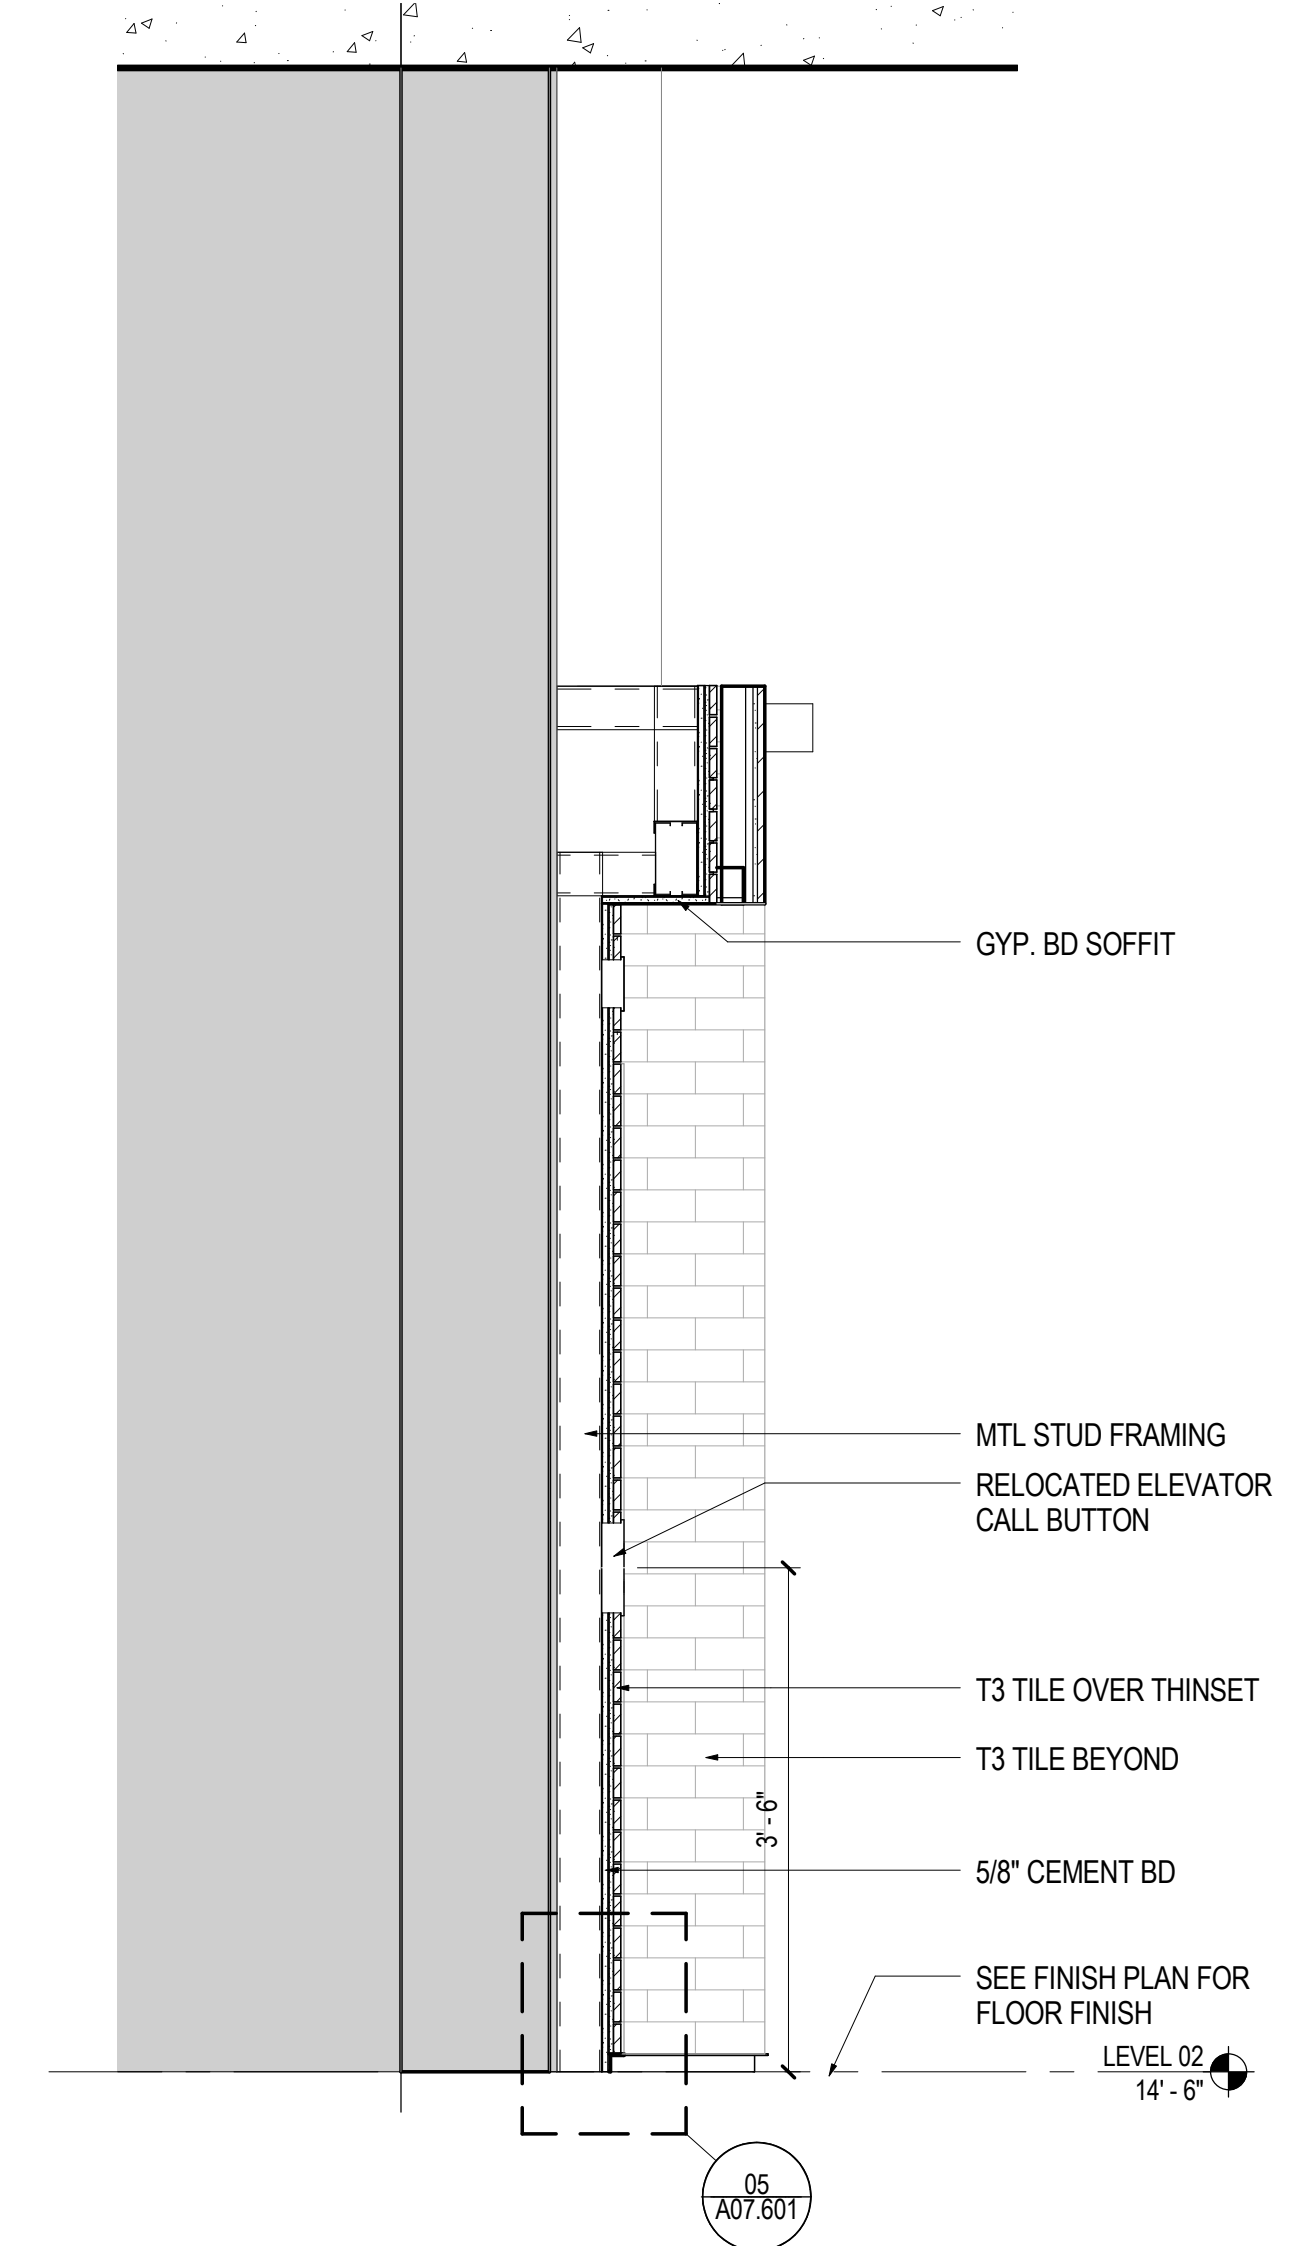

02 ELEVATOR CHIMNEY - SECTION FULL
SCALE: 3/4" = 1'-0"

Date	Description
12/15/17	ISSUE FOR PERMIT & CONSTRUCTION

Seal / Signature

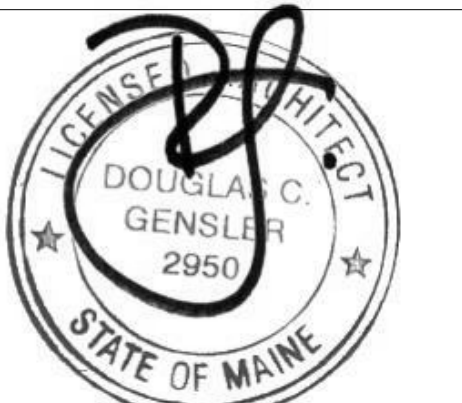

Project Name
Unum Workplace Transformation - Phase 2 & 3 (HO2 & HO3)

Project Number
59.6481.003

Description
DETAILS AND SECTIONS - ELEVATOR CHIMNEY

Scale
As indicated

A07.601