




04 GFRG COLUMN ENCLOSURE - HEART
SCALE: 1 1/2" = 1'-0"

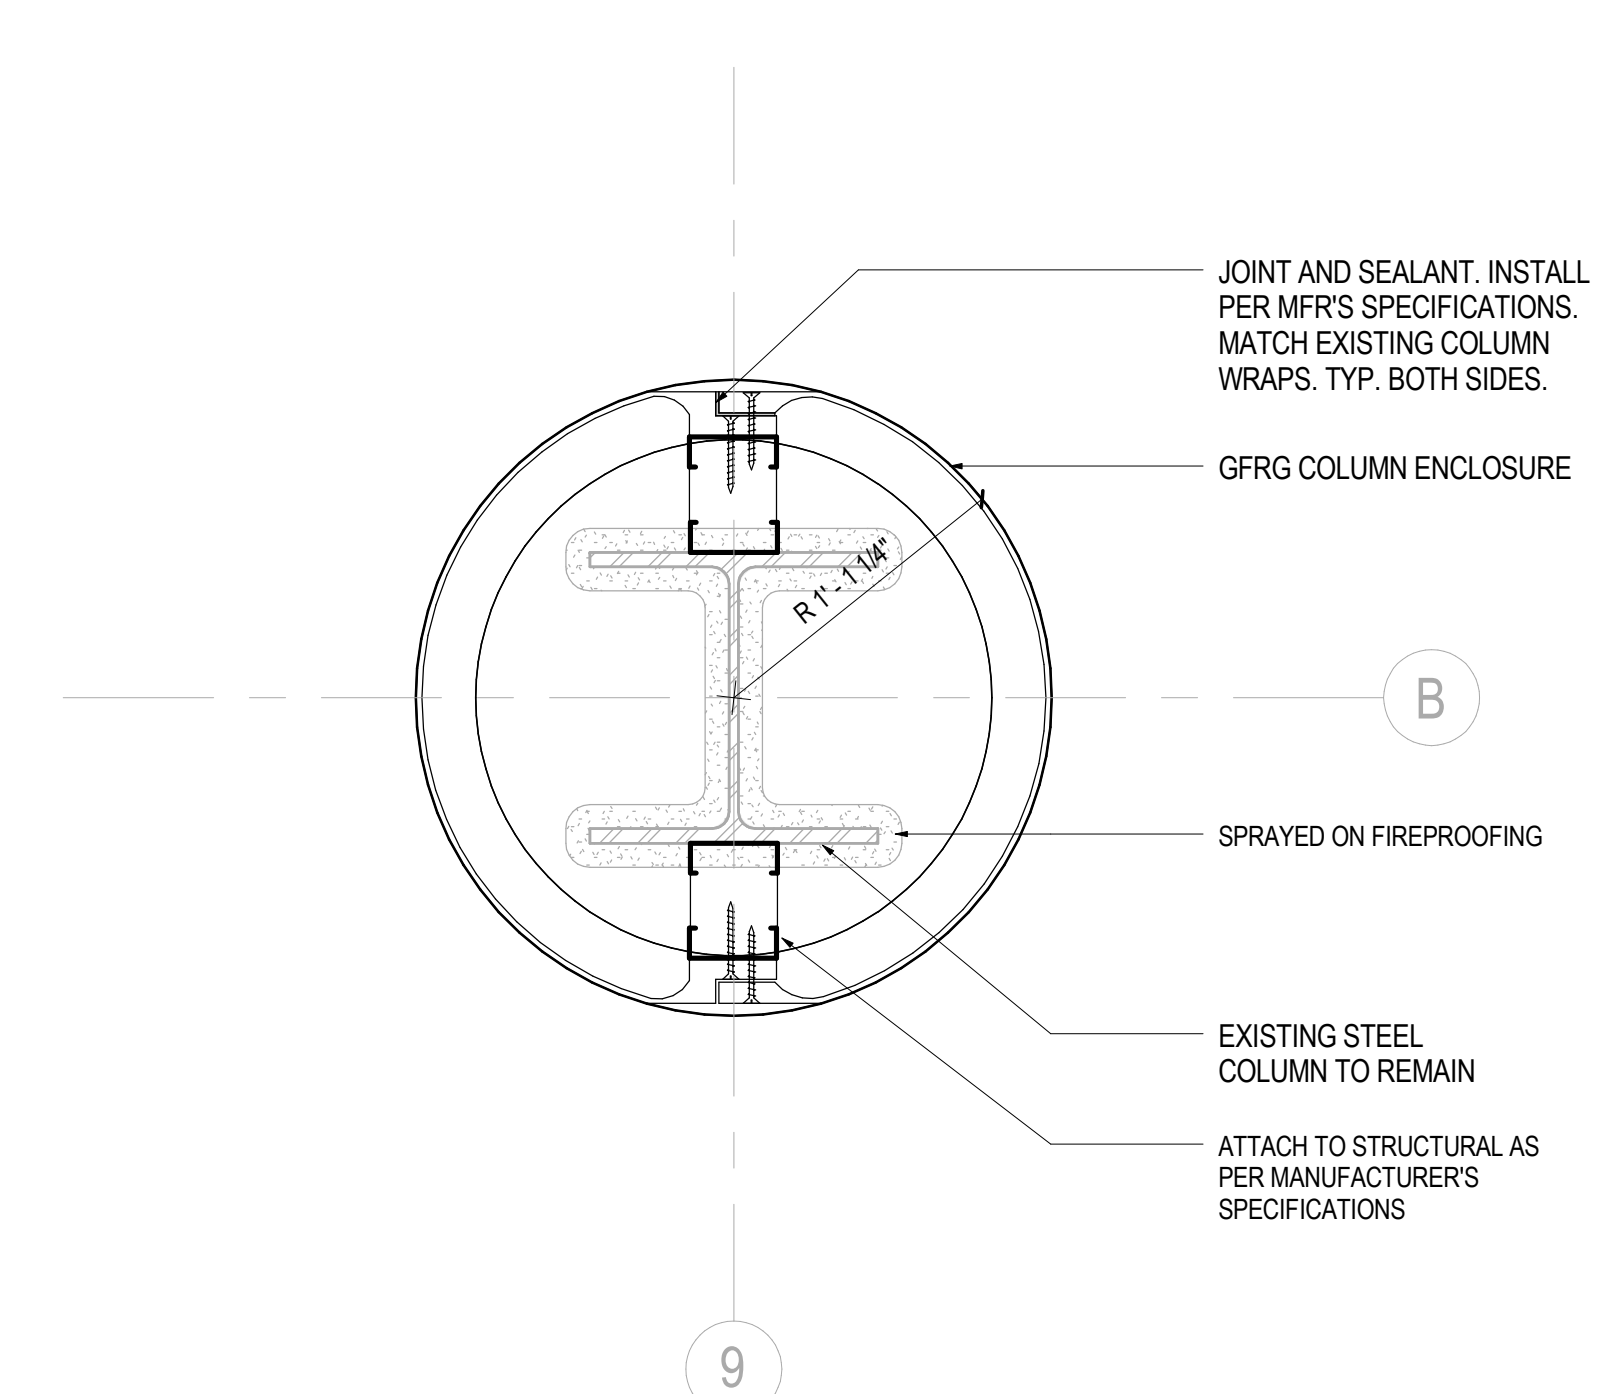


01 GFRG COLUMN ENCLOSURE
SCALE: 1 1/2" = 1'-0"

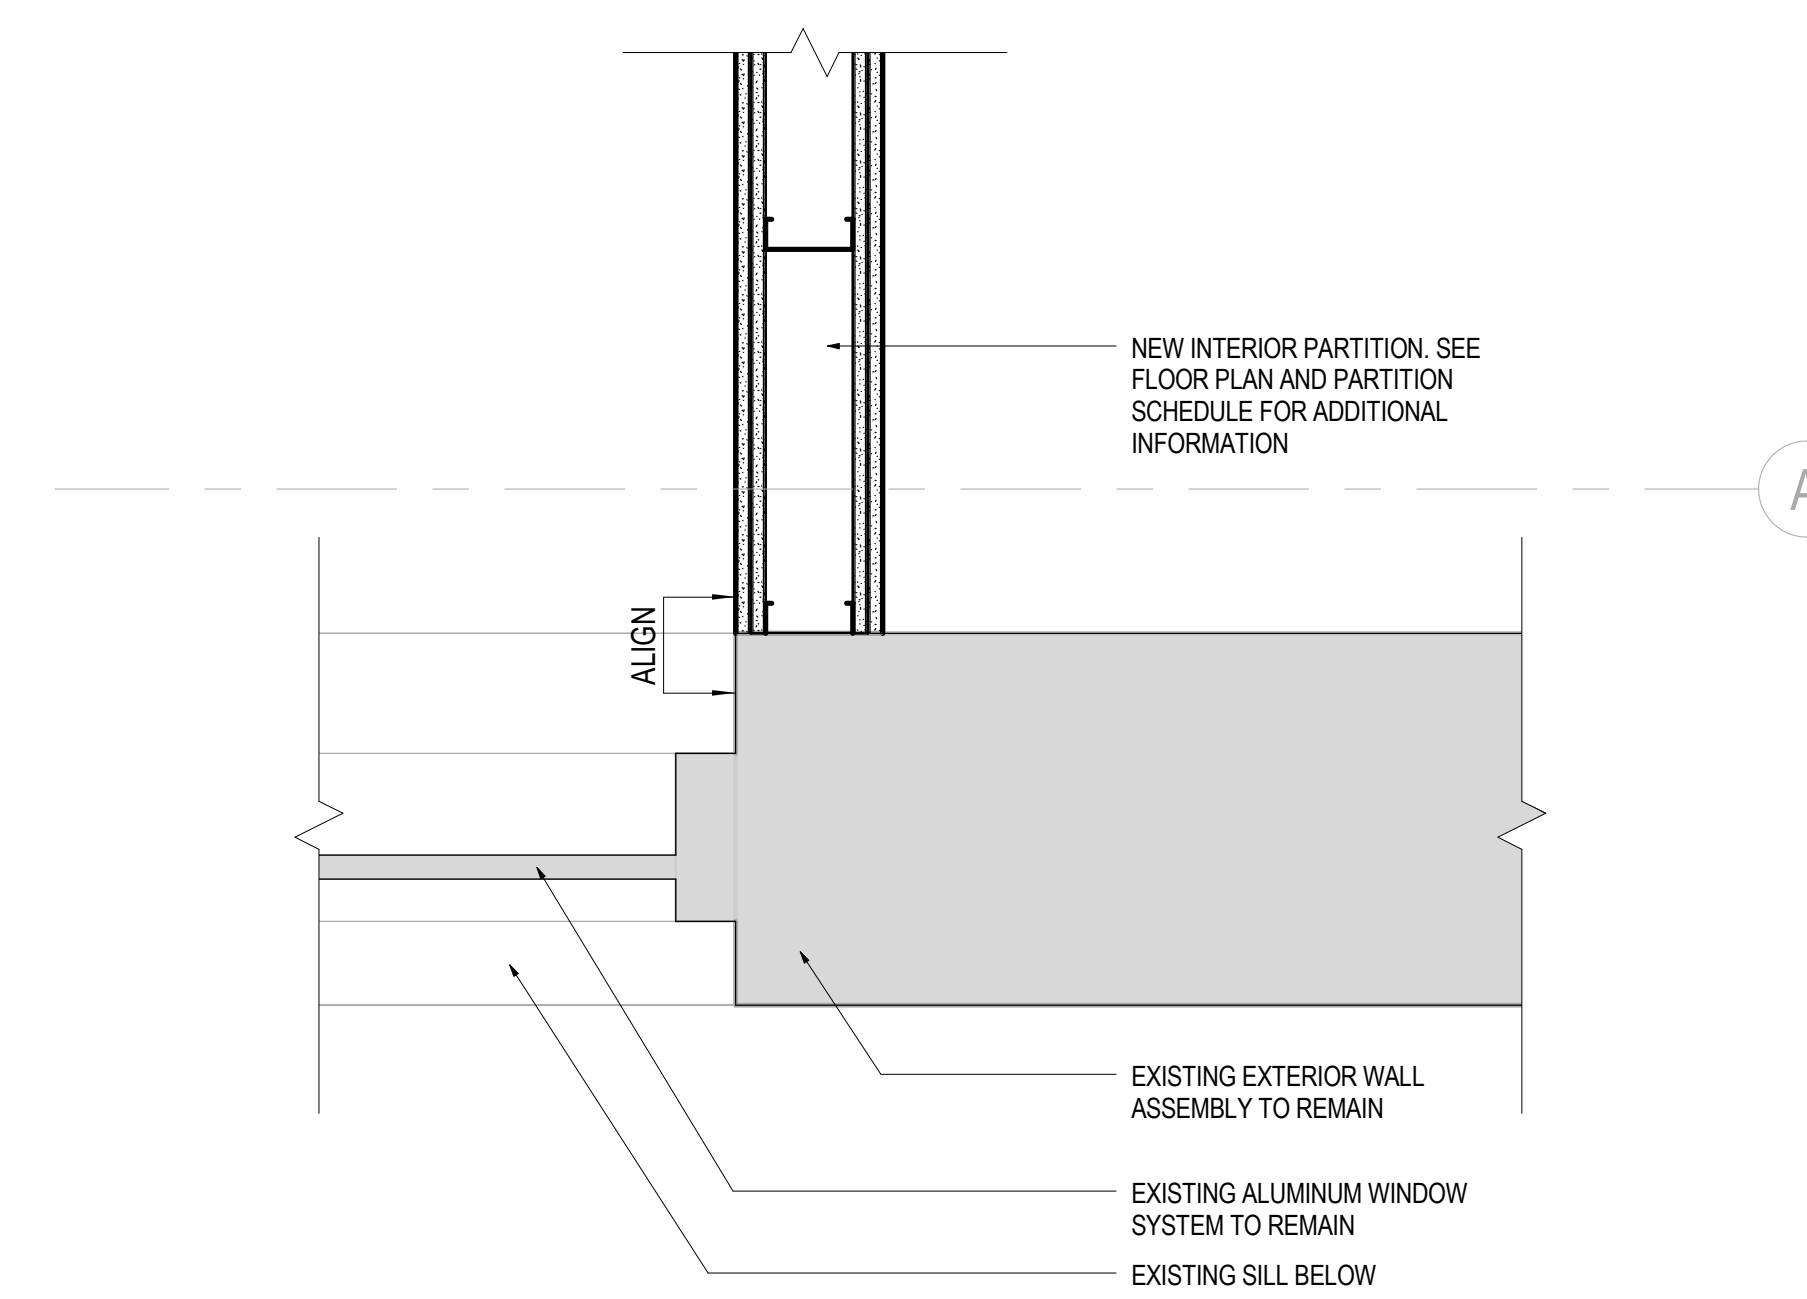

05 PLAN DETAIL - WALL TO EXIST WINDOW JAMB
SCALE: 1 1/2" = 1'-0"

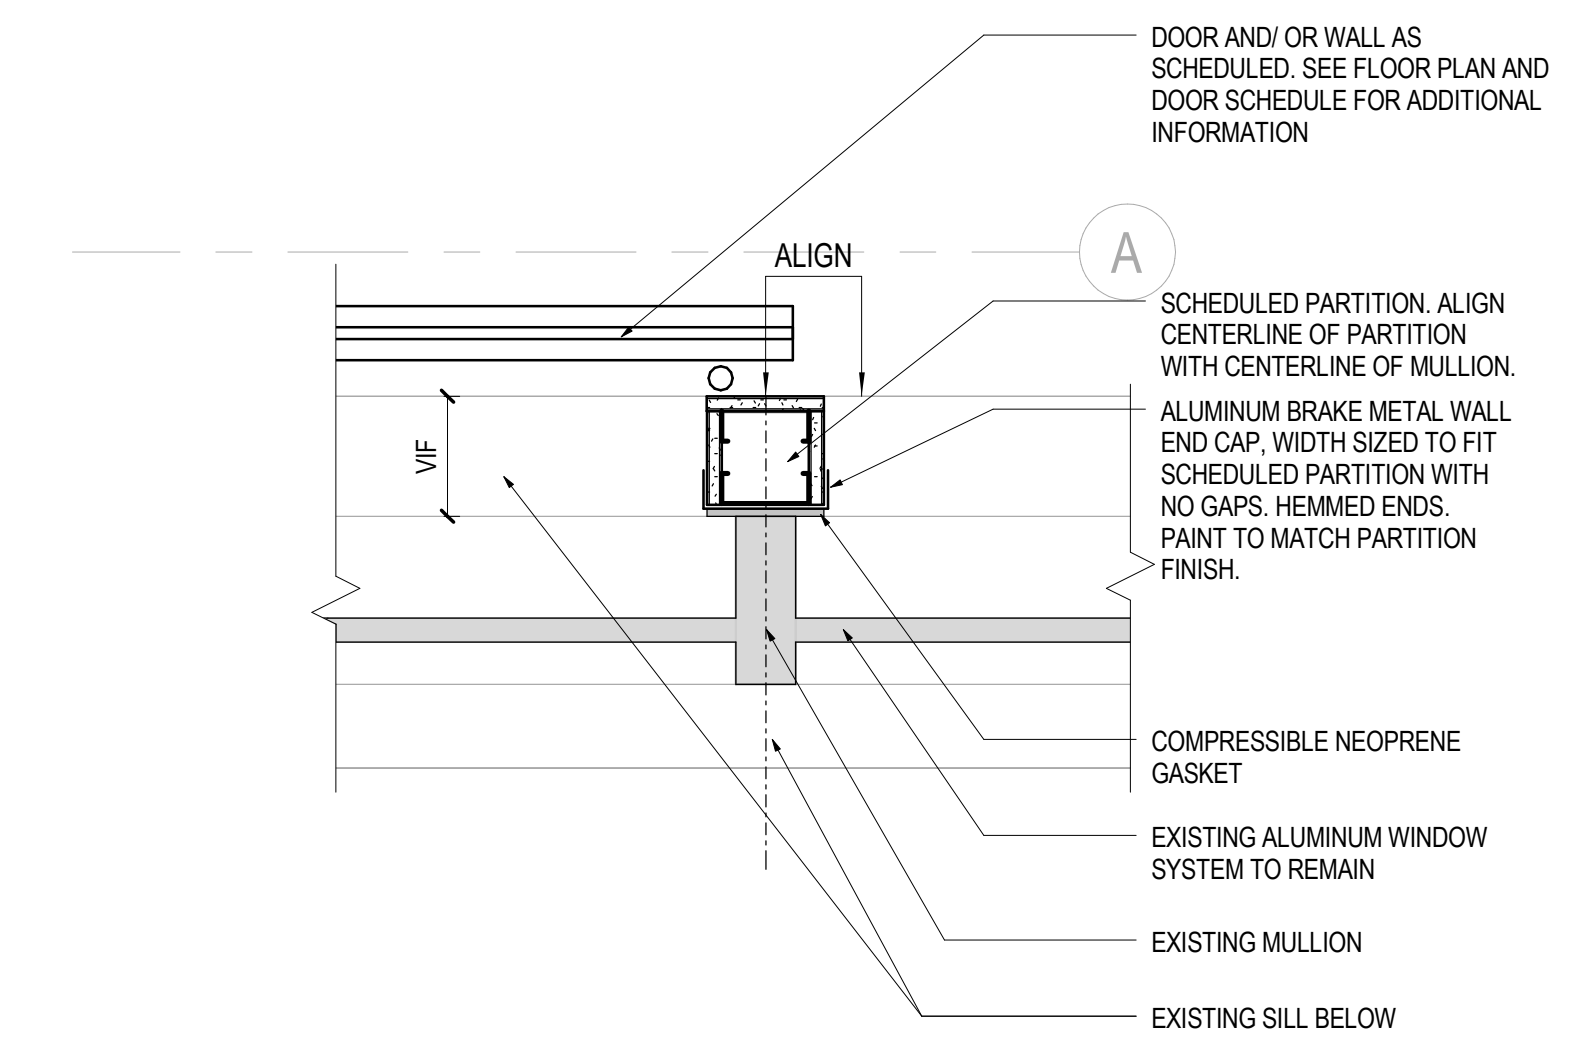

02 PLAN DETAIL - WALL TO EXISTING MULLION
SCALE: 1 1/2" = 1'-0"

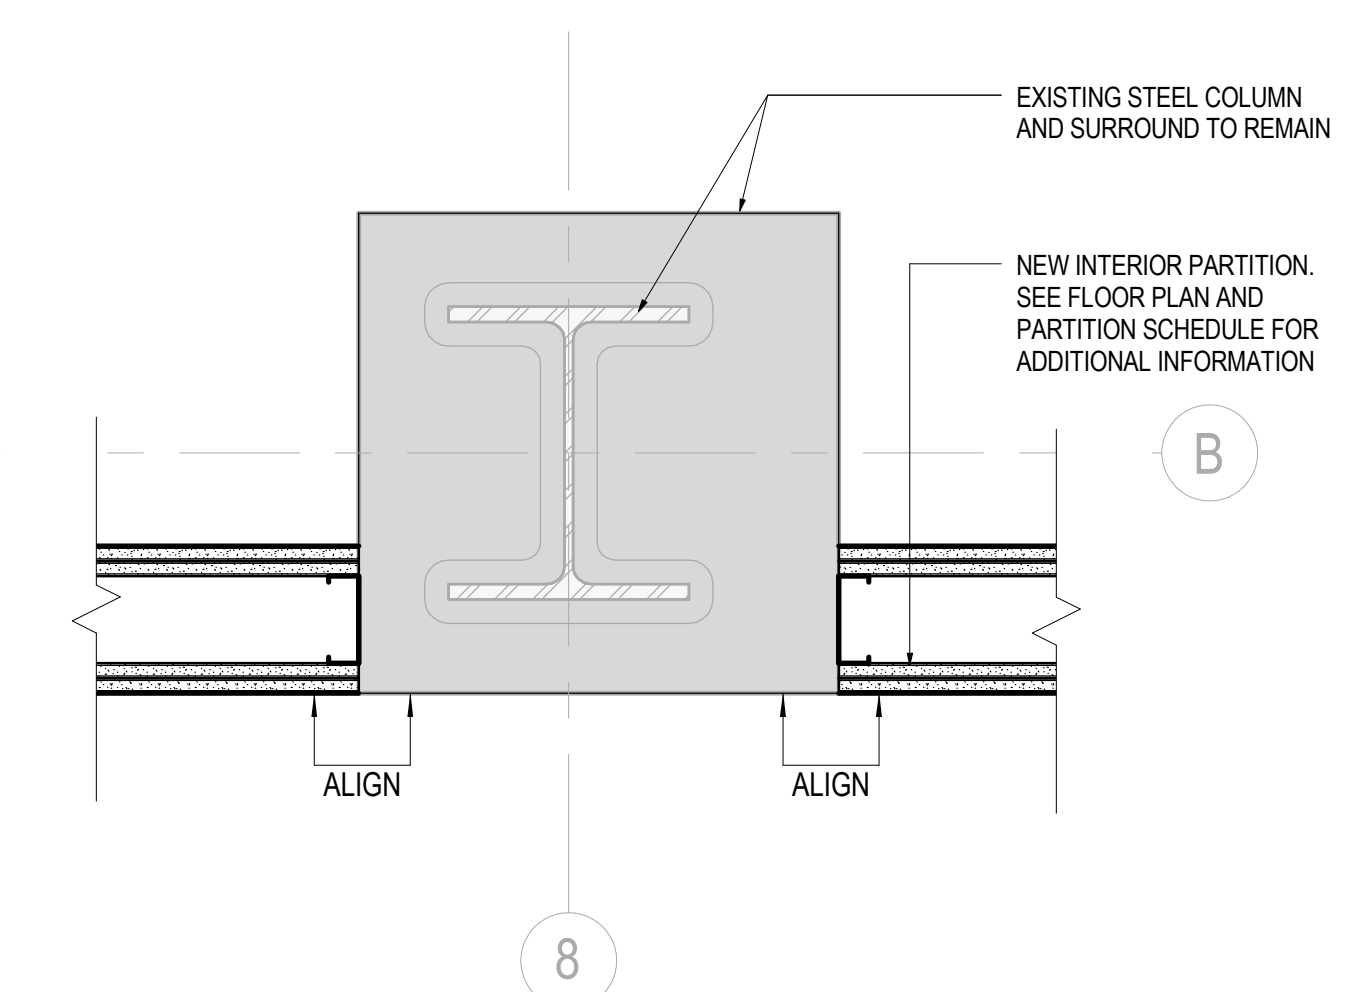

03 PLAN DETAIL - WALL TO EXISTING COLUMN
SCALE: 1 1/2" = 1'-0"

Date	Description
12/15/17	ISSUE FOR PERMIT & CONSTRUCTION

Seal / Signature



Project Name

Unum Workplace Transformation
- Phase 2 & 3 (HO2 & HO3)

Project Number

59.6481.003

Description

DETAILS - INTERIOR PLAN DETAILS

Scale

1 1/2" = 1'-0"

A08.101