




09 TYP. SOLID SURFACE MATERIAL CORNER
SCALE: 3/4" = 1'-0"

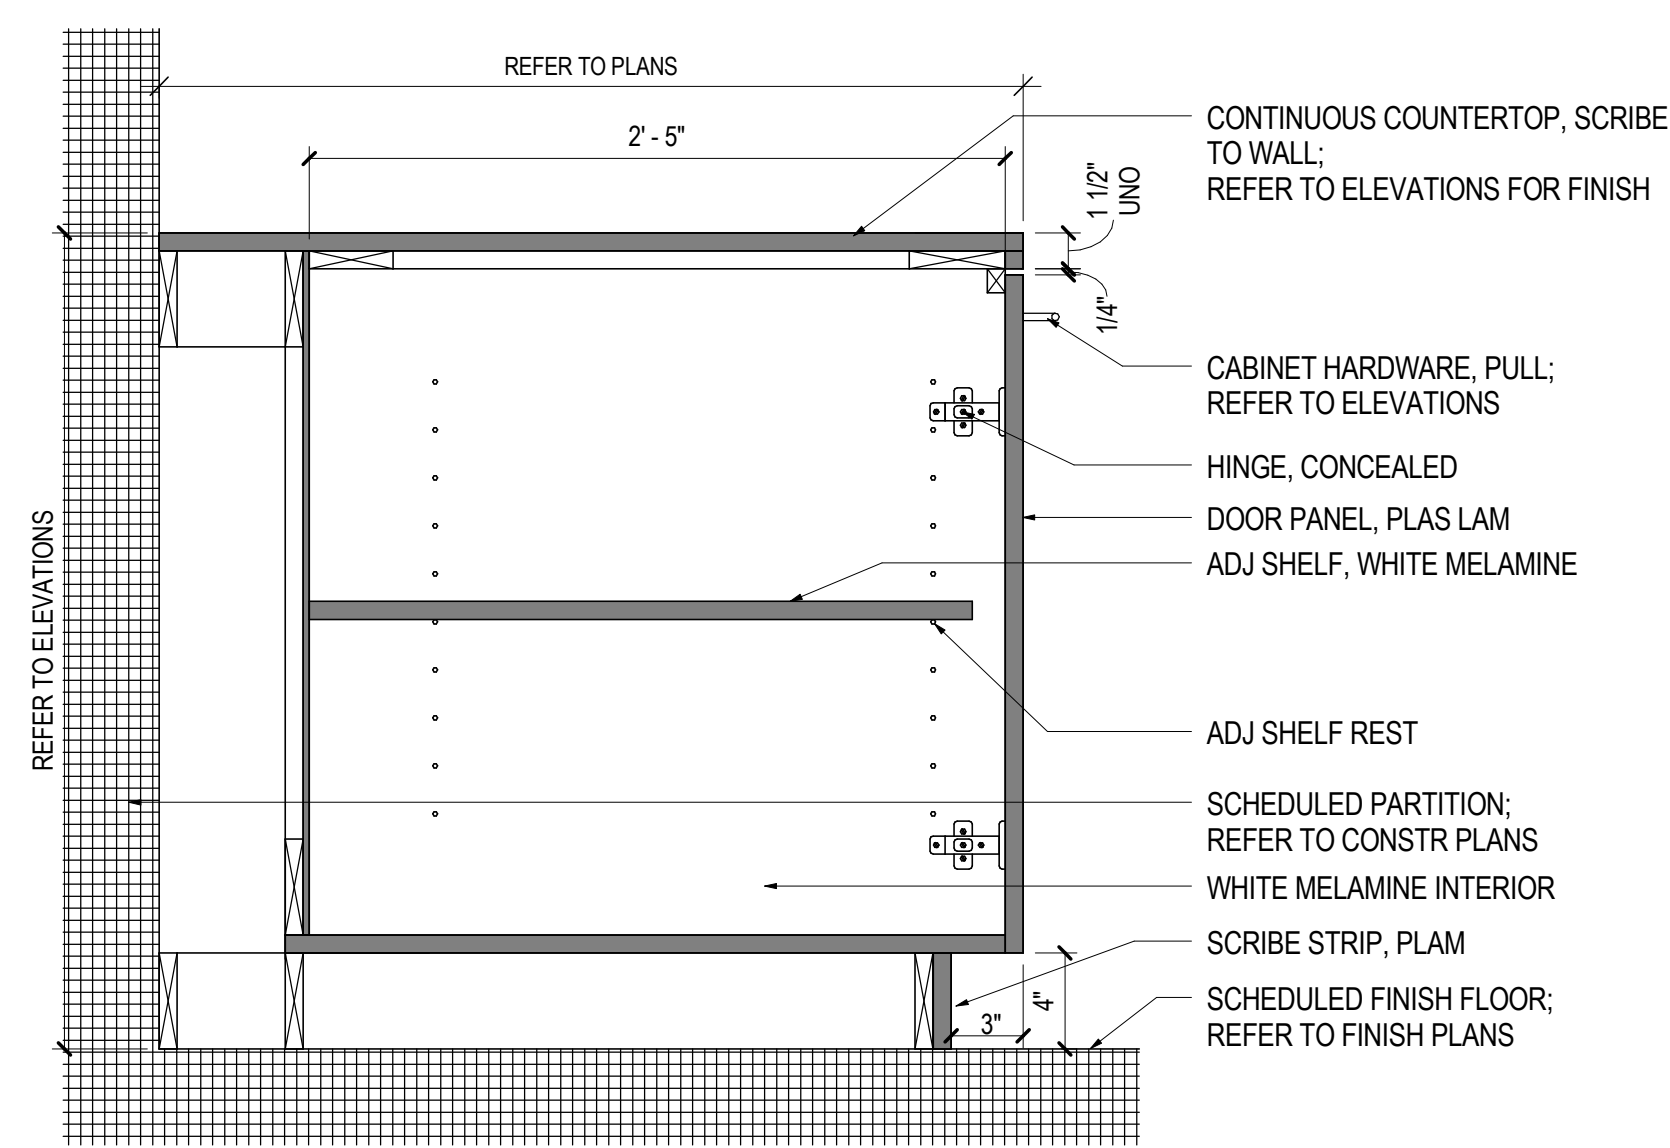


05 BASE CABINET - DOORS - PUBLIC SQ / PANTRY
SCALE: 1 1/2" = 1'-0"

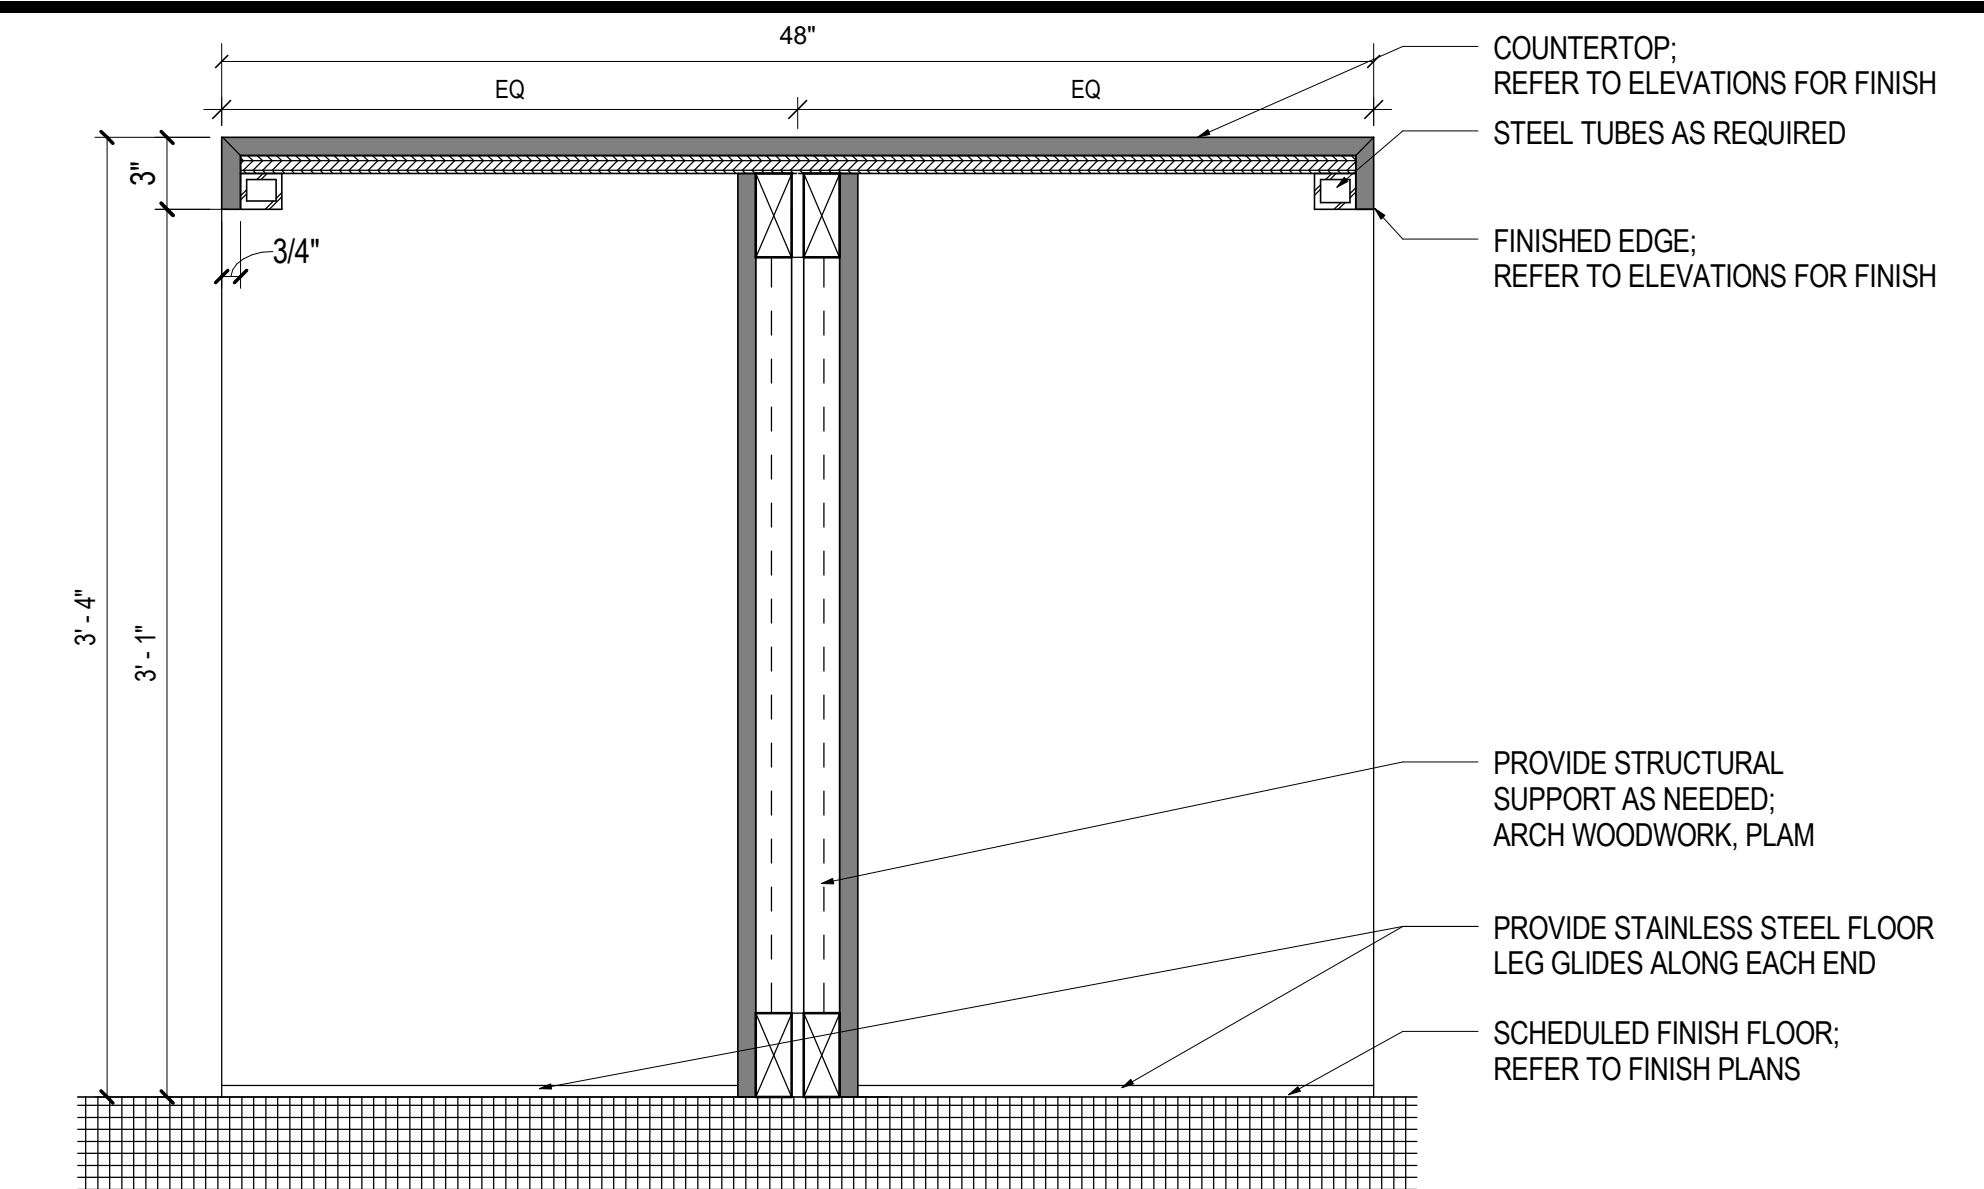


01 ISLAND BASE CABINET - COUNTER - OPEN COLLAB
SCALE: 1 1/2" = 1'-0"

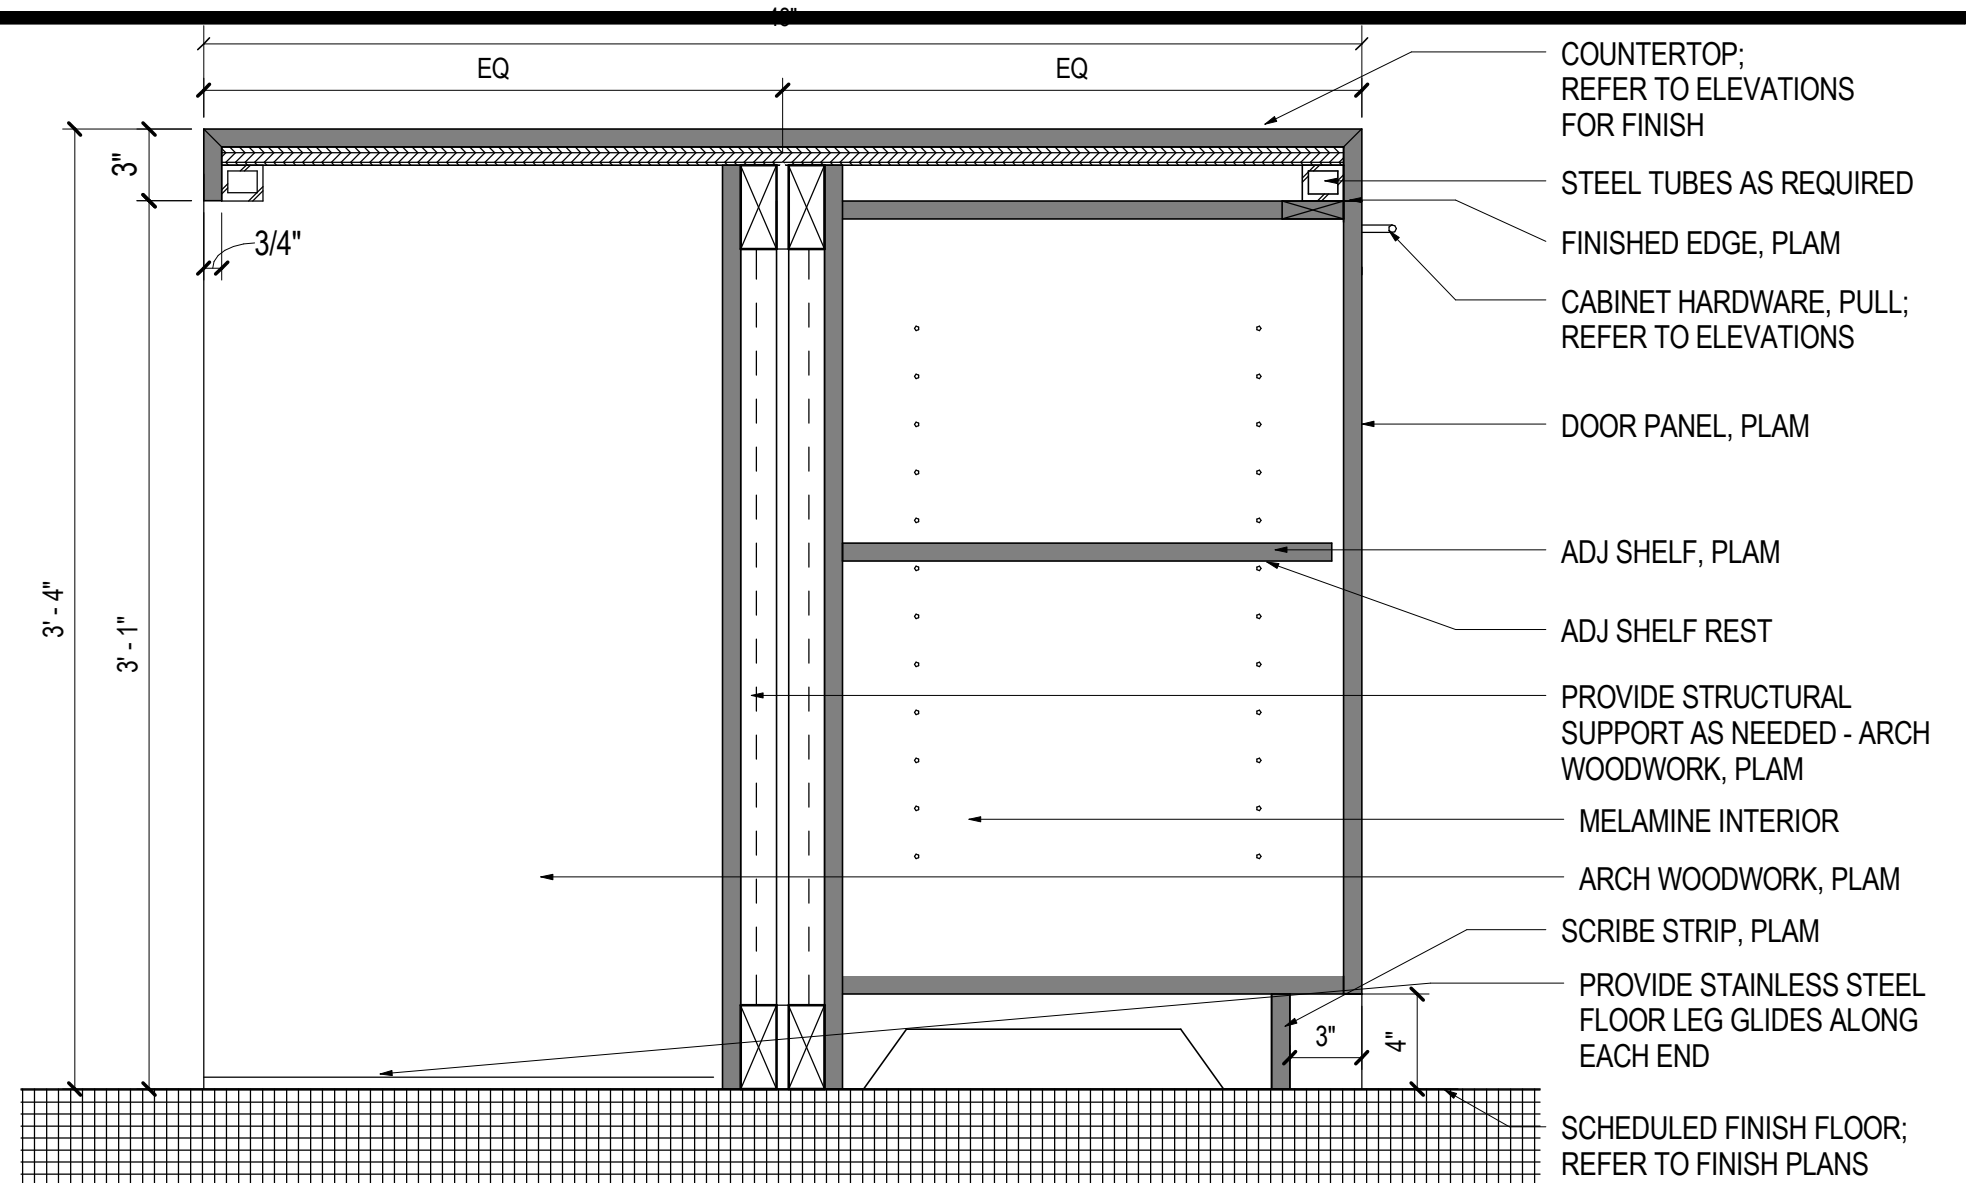


02 ISLAND BASE CABINET - DOOR - OPEN COLLAB
SCALE: 1 1/2" = 1'-0"

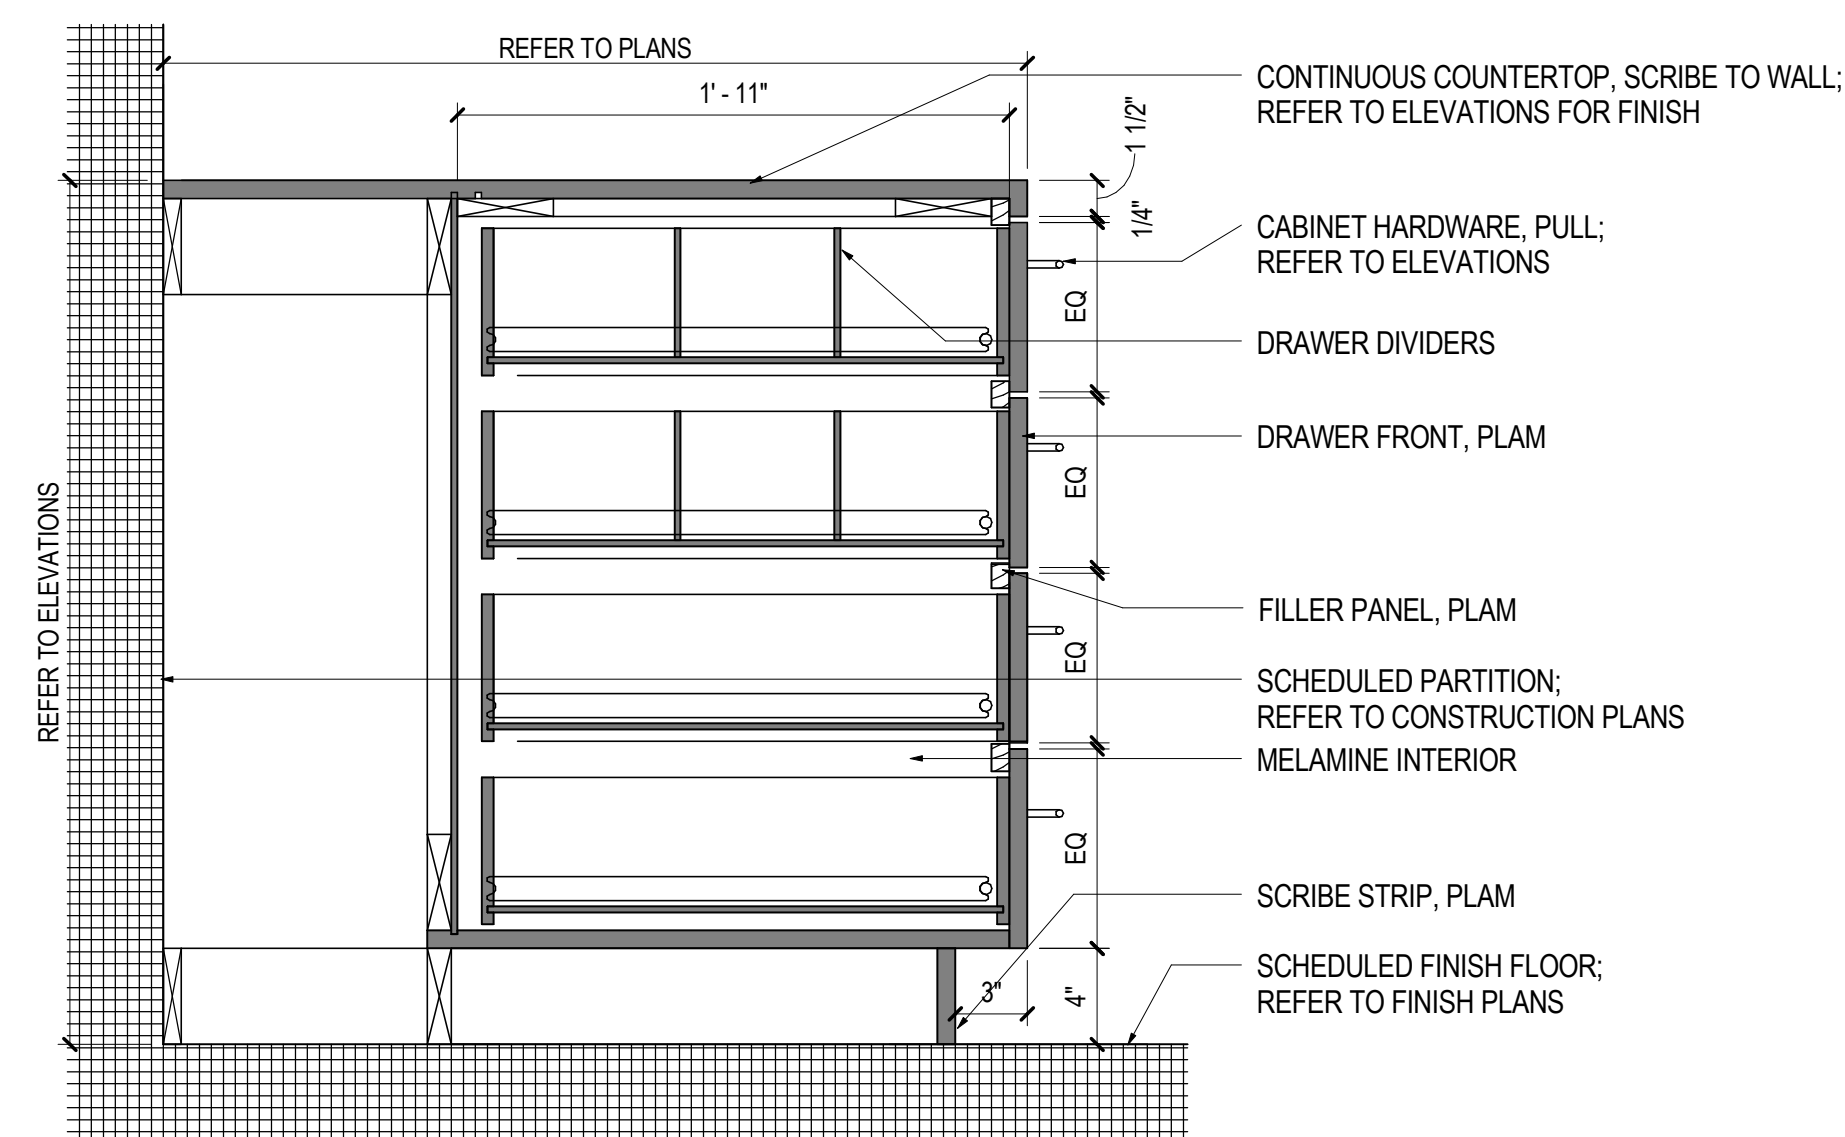


06 BASE CABINET - FOUR DRAWERS - PUBLIC SQ / PANTRY
SCALE: 1 1/2" = 1'-0"

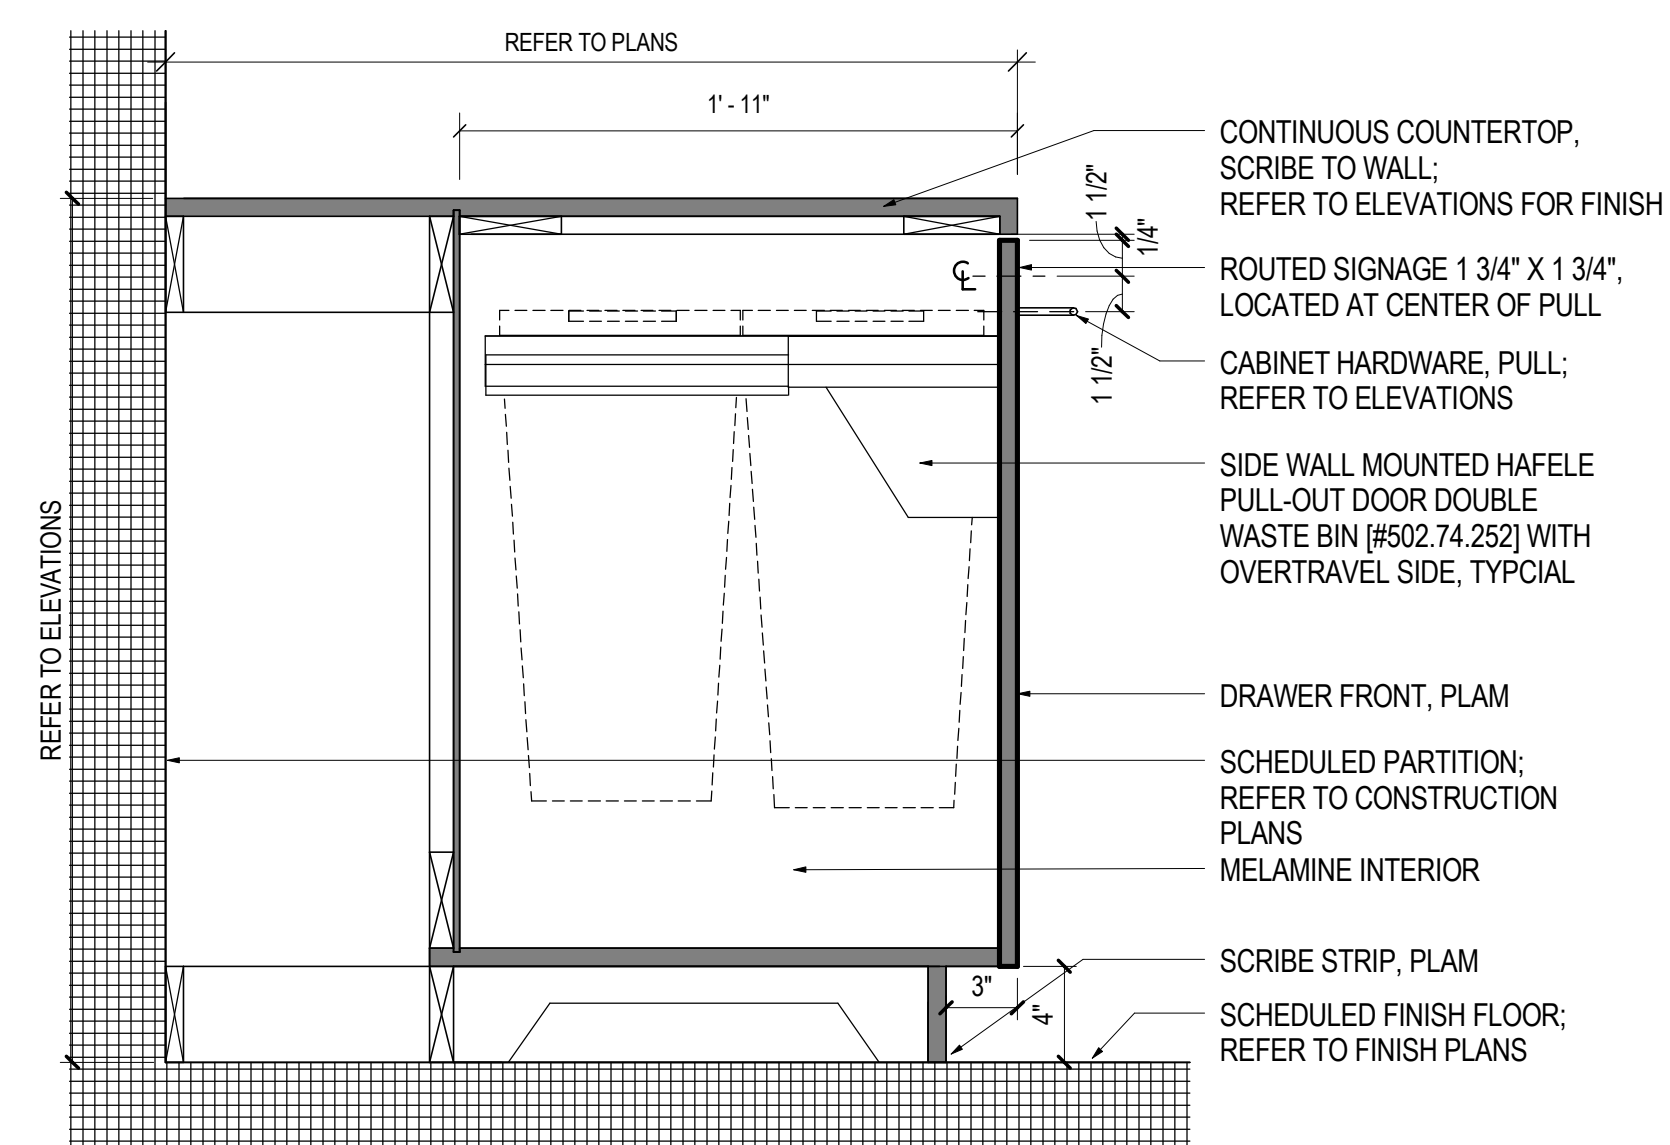


07 BASE CABINET - PULL OUT TRASH - PUBLIC SQ / PANTRY
SCALE: 1 1/2" = 1'-0"

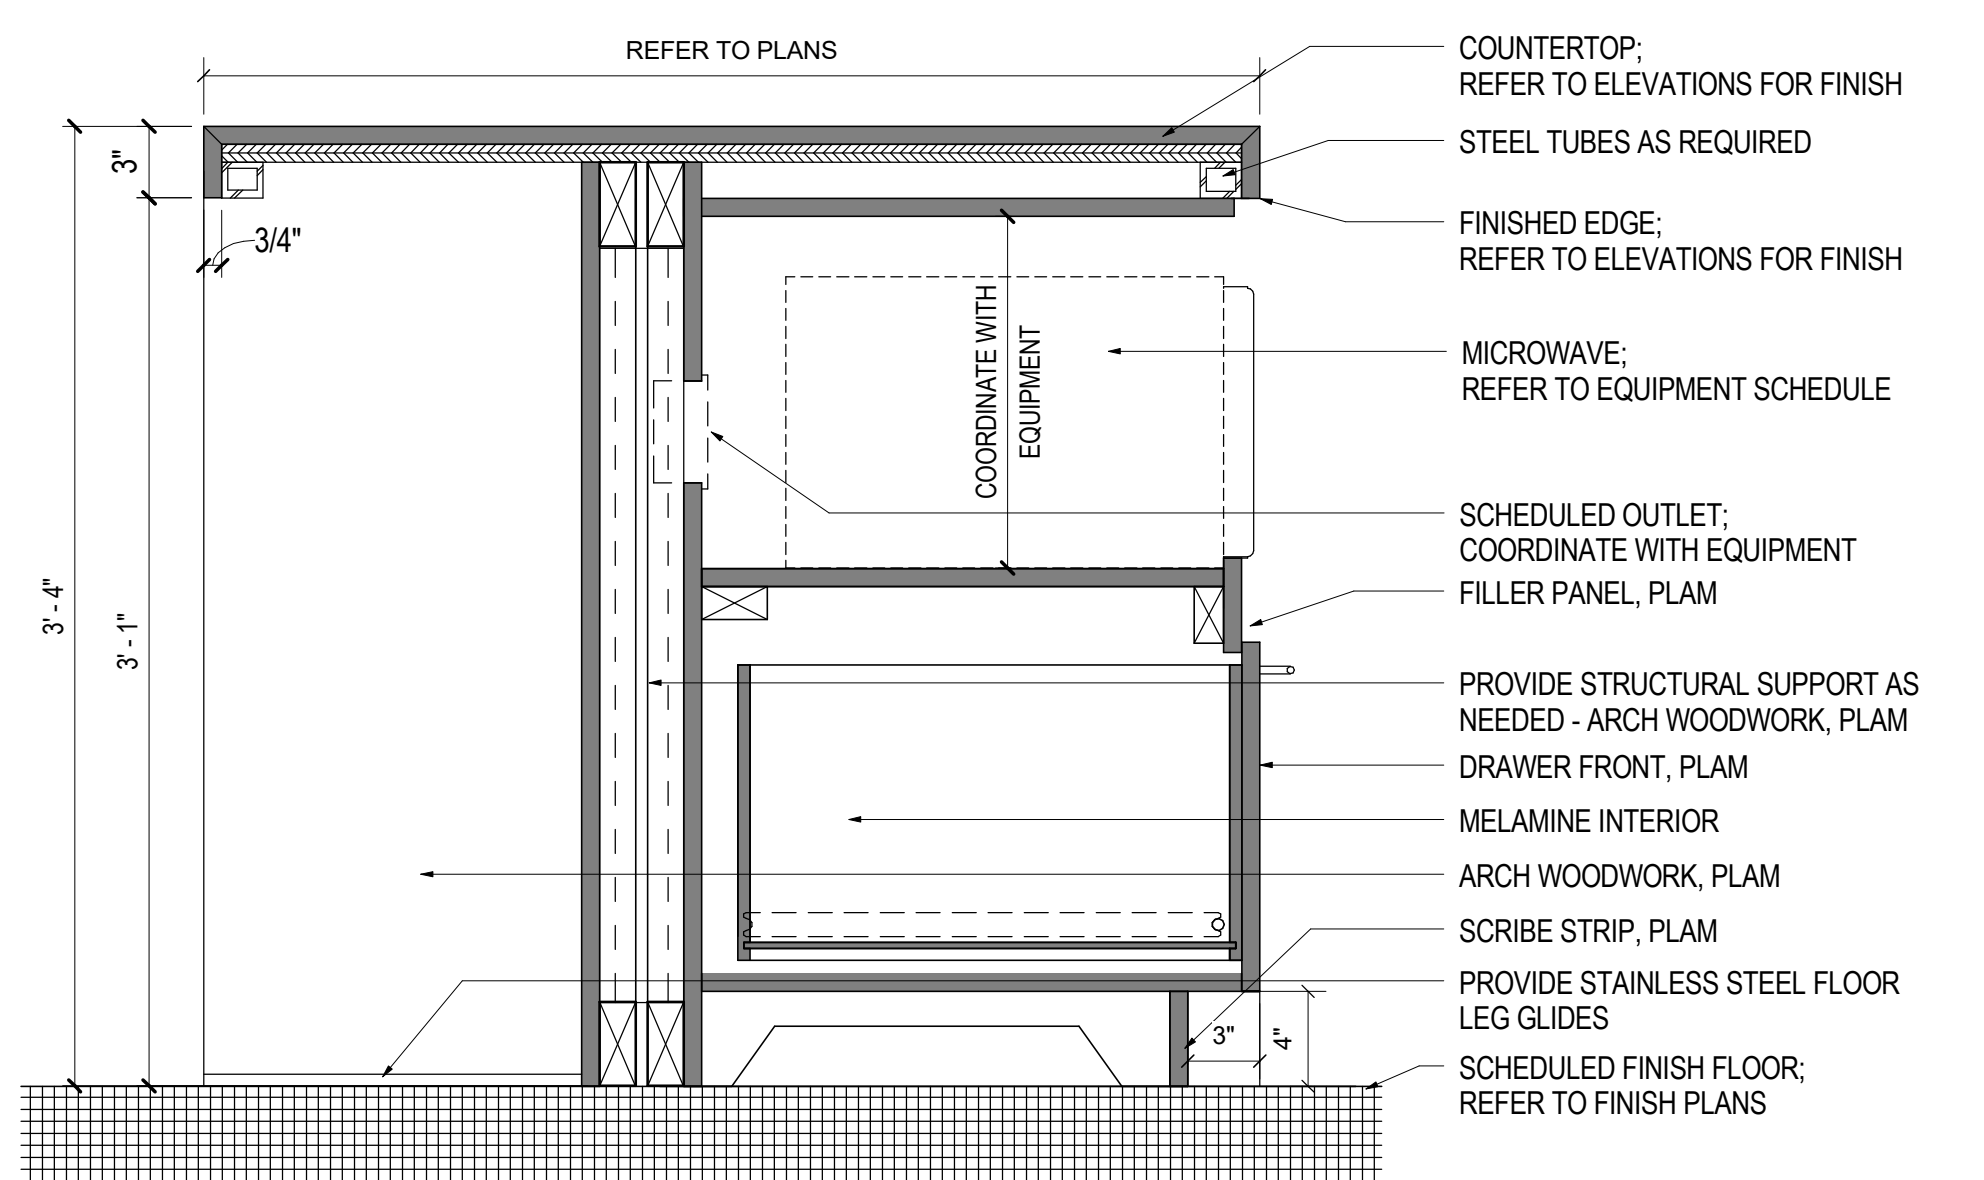


03 ISLAND BASE CABINET - MICROWAVE - PUBLIC SQ / PANTRY
SCALE: 1 1/2" = 1'-0"

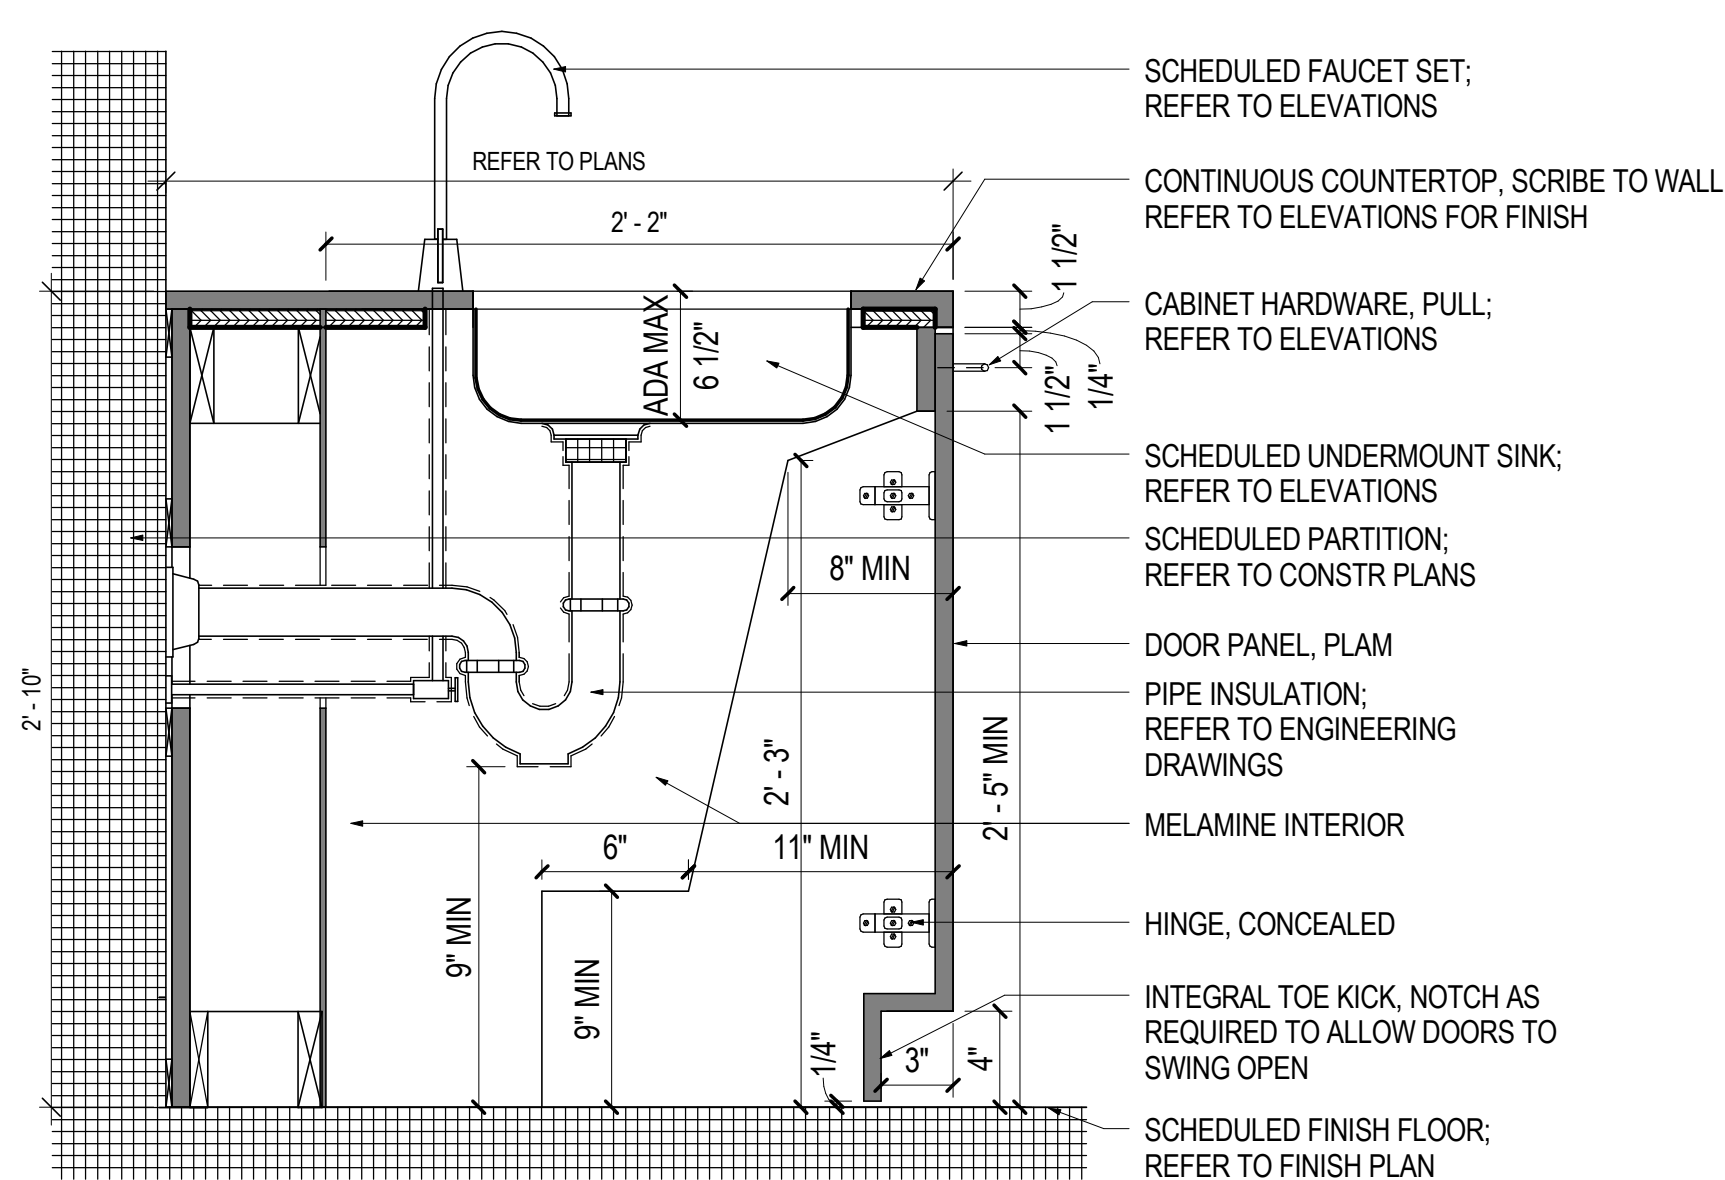


08 BASE CABINET - ADA SINK - PUBLIC SQ / PANTRY
SCALE: 1 1/2" = 1'-0"

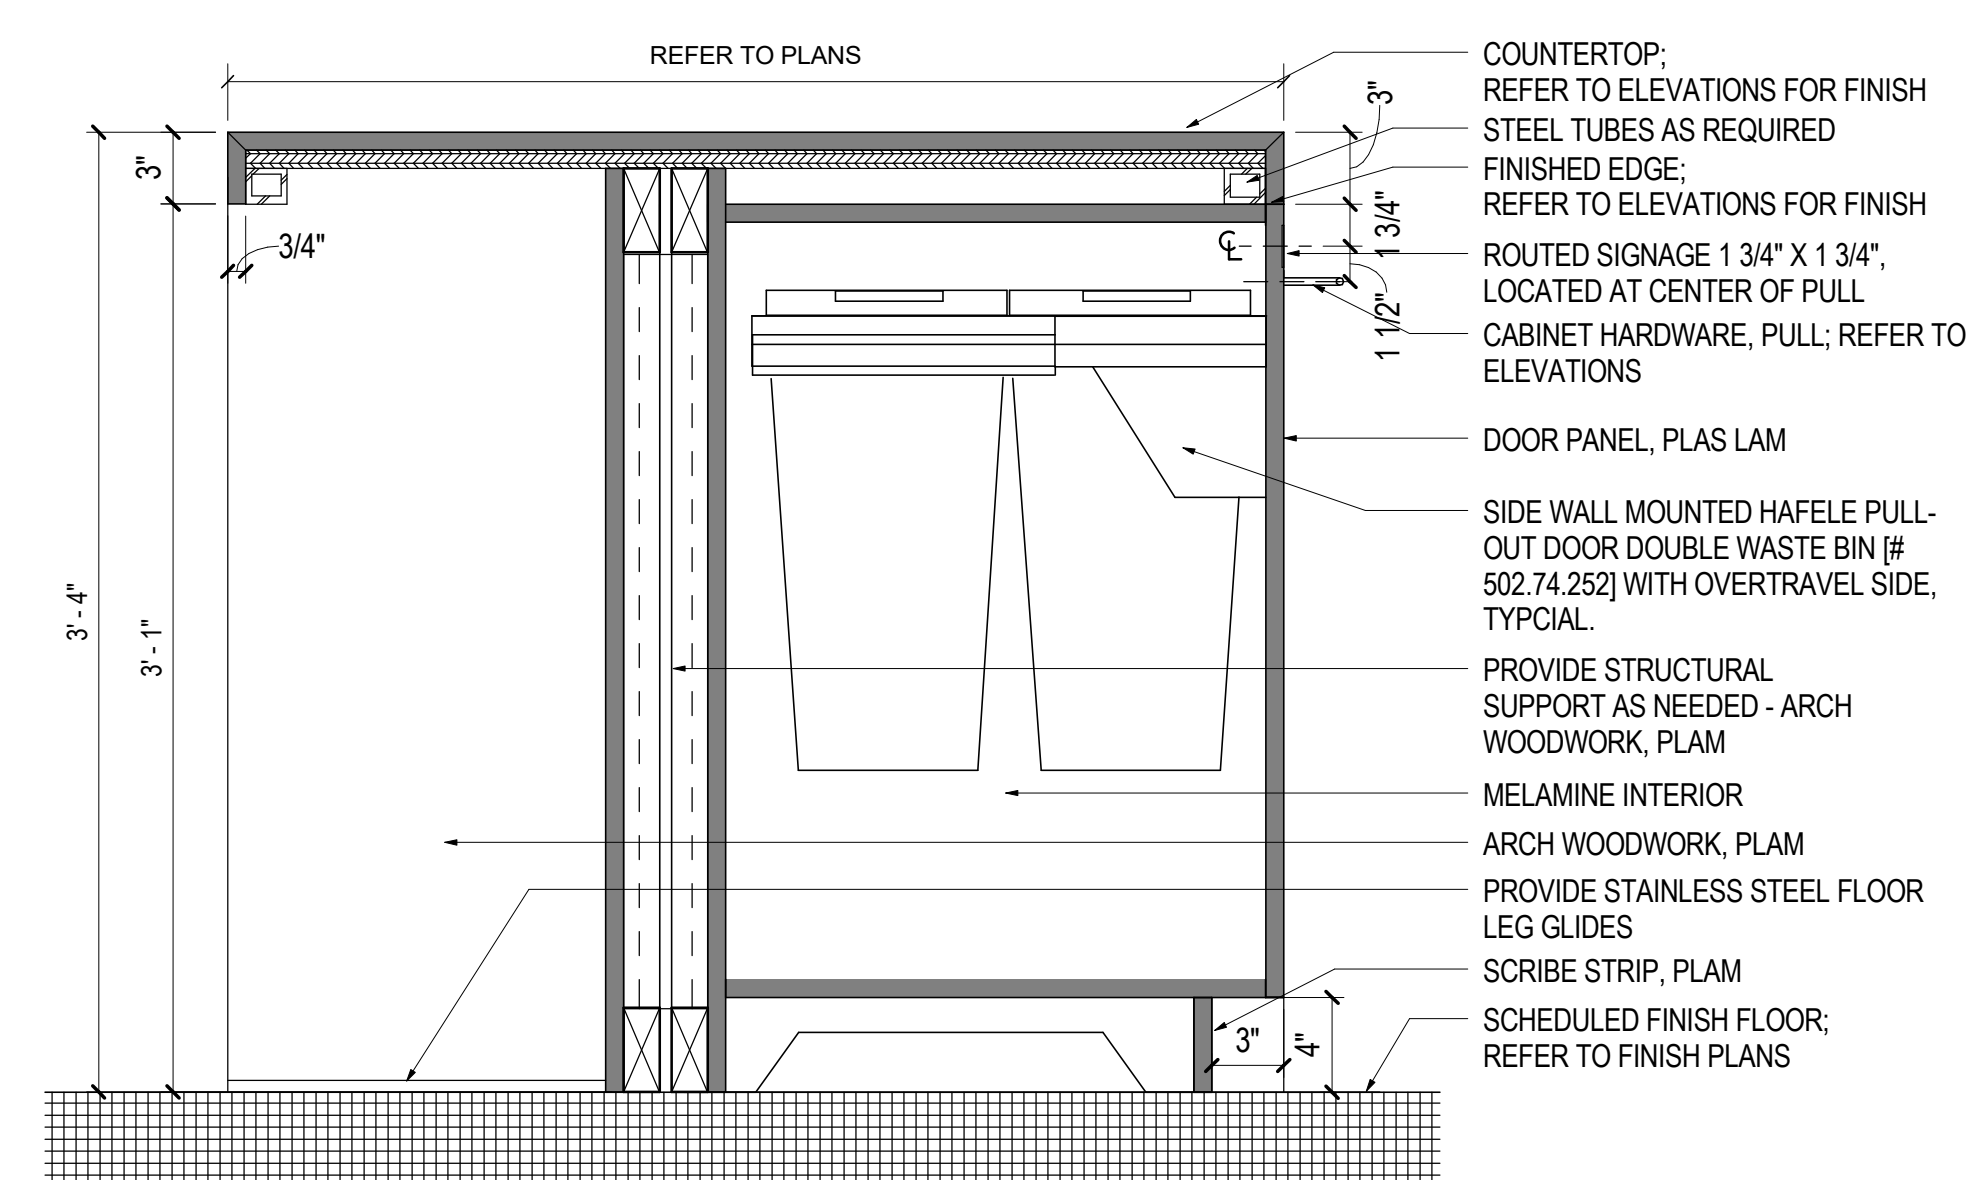


04 ISLAND BASE CABINET - PULL OUT TRASH - PUBLIC SQ / PANTRY
SCALE: 1 1/2" = 1'-0"

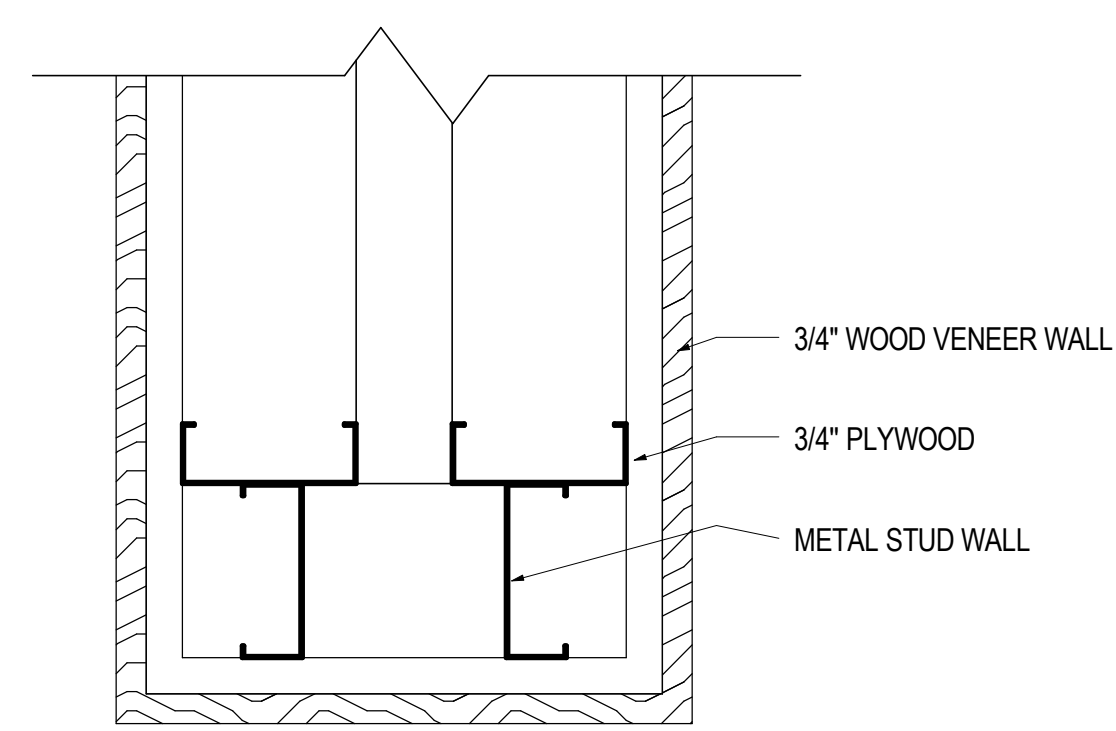

10 WOOD PANEL WRAP AROUND
SCALE: 3/4" = 1'-0"

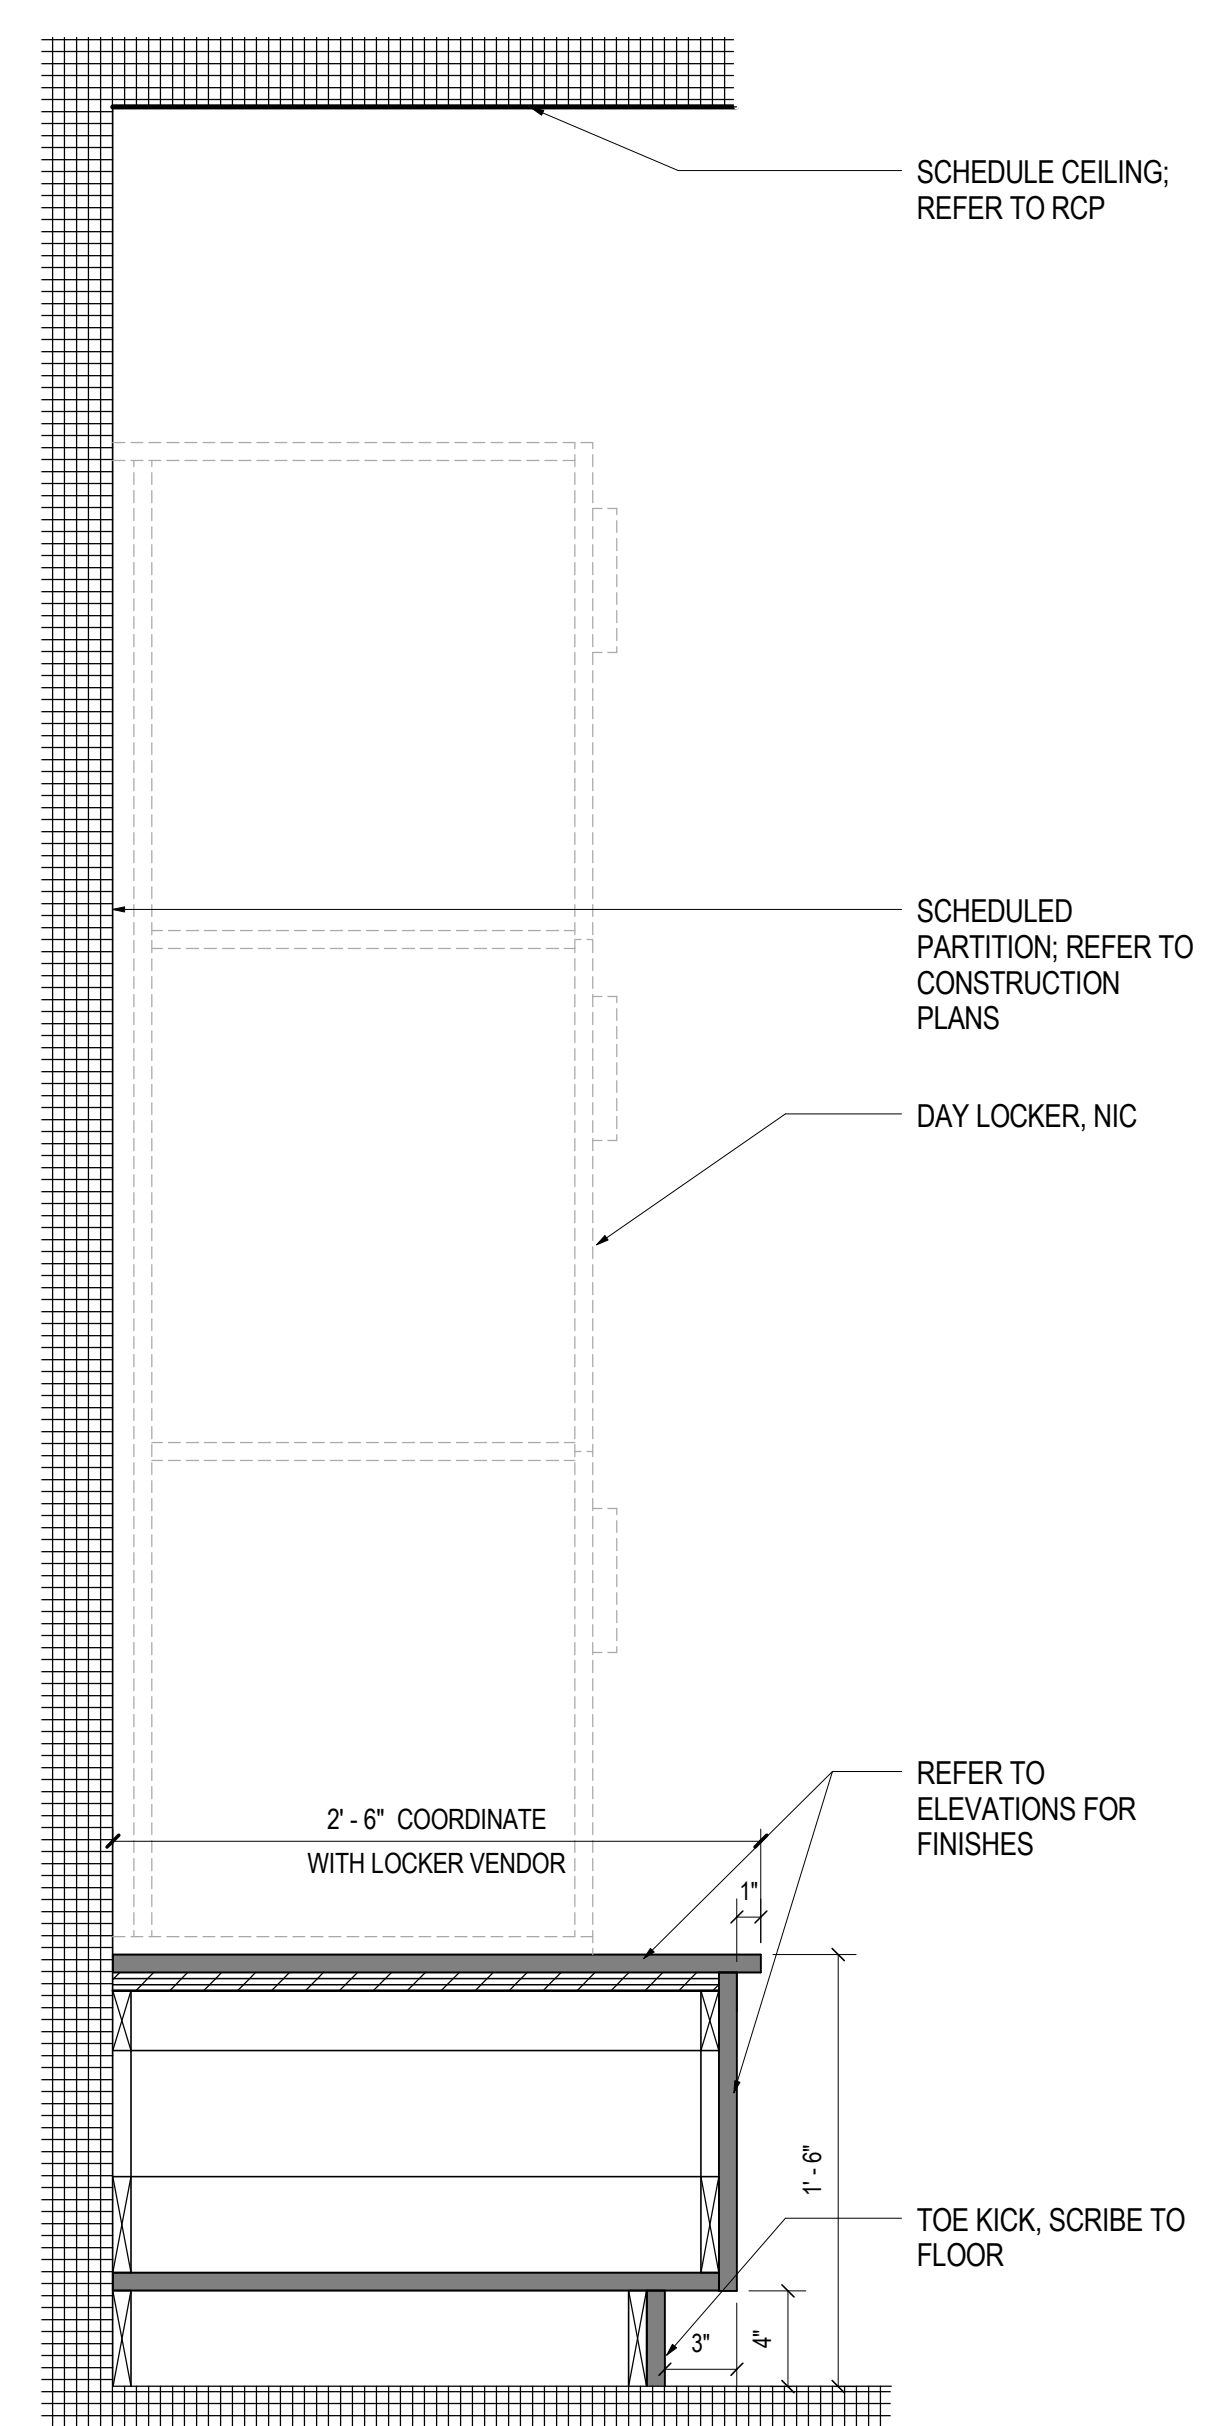

11 PLINTH FOR FURNITURE LOCKERS
SCALE: 1 1/2" = 1'-0"

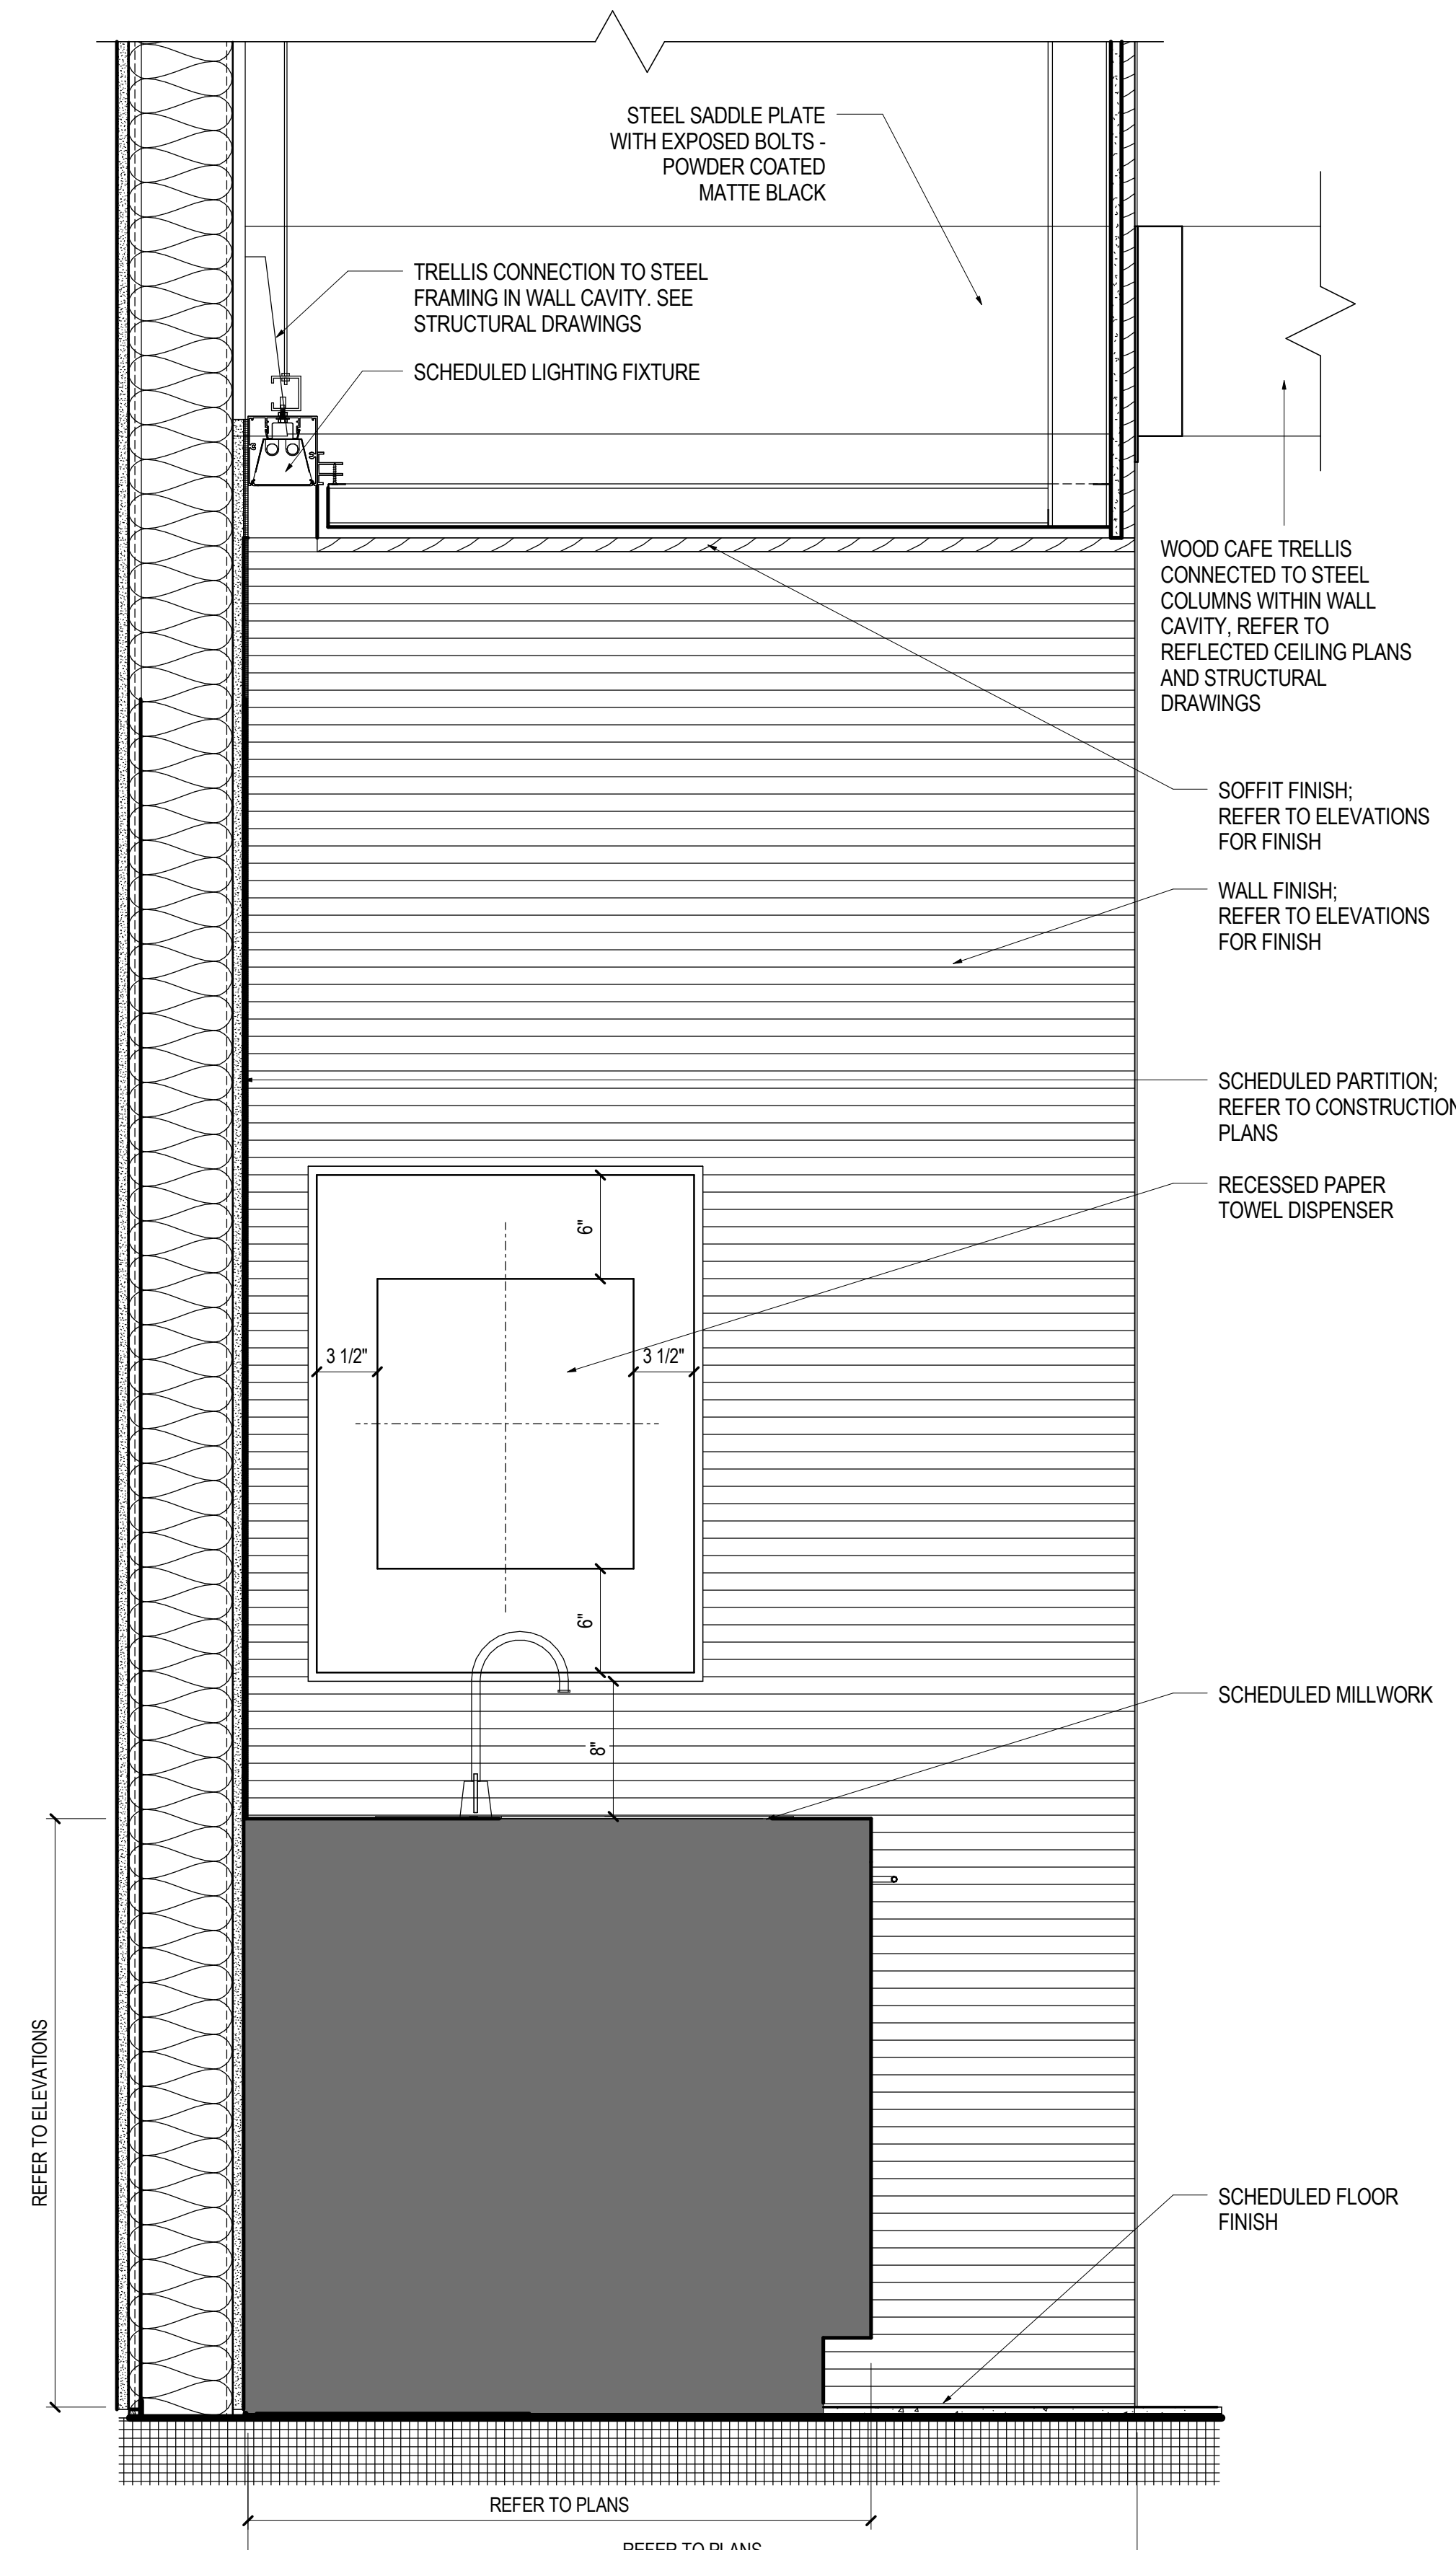

12 PUBLIC SQUARE / PANTRY - ELEVATION MILLWORK
SCALE: 1 1/2" = 1'-0"