


SECTION
3/4"=1'-0"
1
S02.100

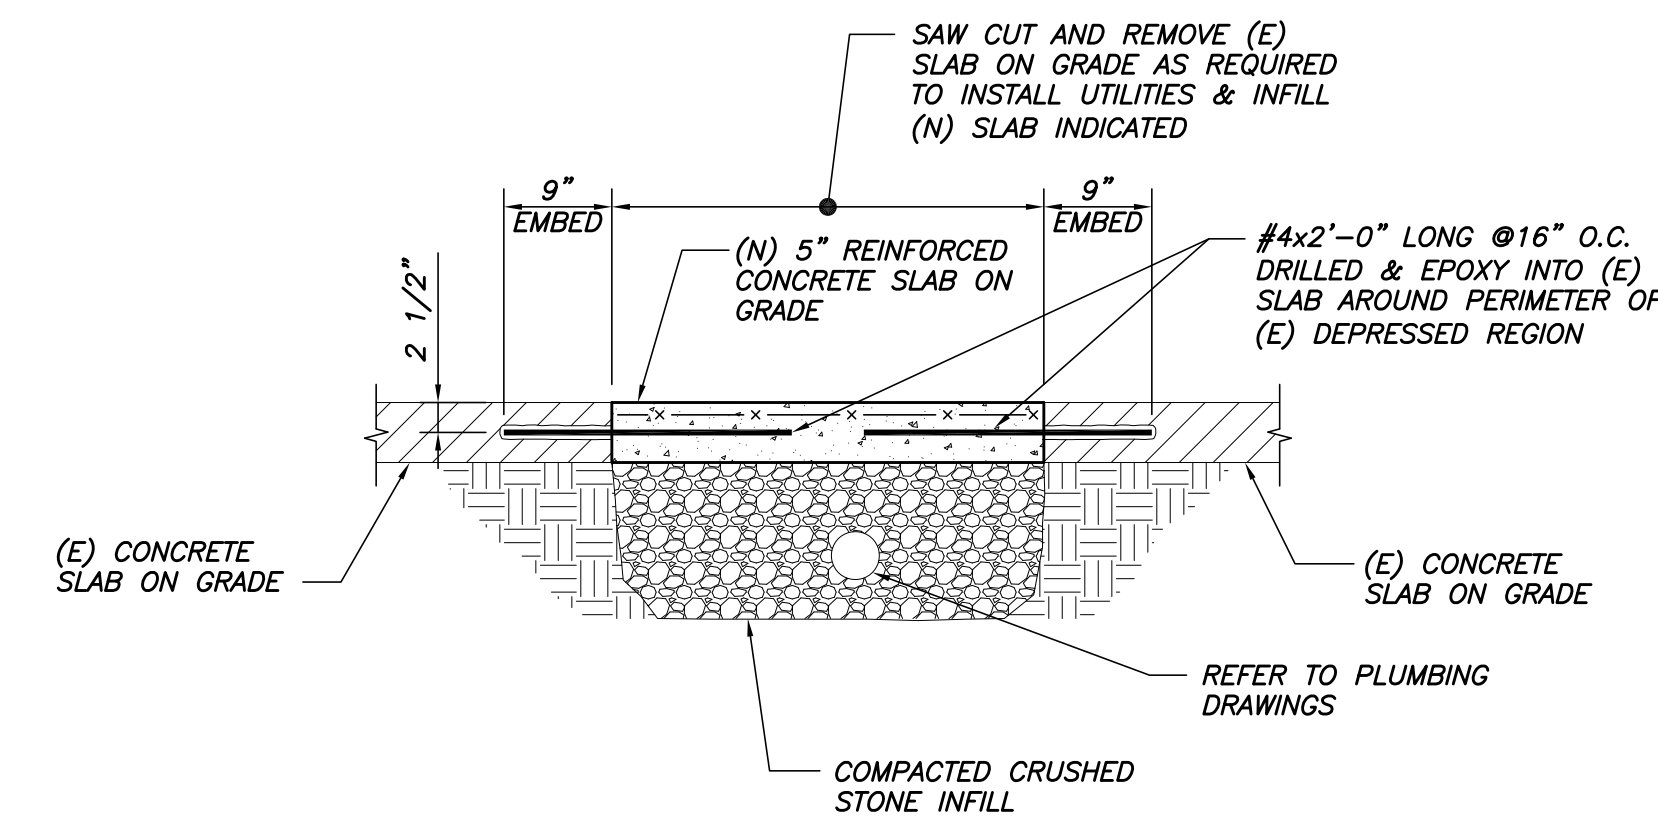

TYPICAL TRENCH DETAIL
N.T.S.

SHEET NOTES

GENERAL NOTES

KEY PLAN

△ Date Description

Seal / Signature

Project Name

Unum Workplace Transformation
- Phase 2 & 3 (HO2 & HO3)

Project Number

59.6481.003

Description

SECTIONS & DETAILS

Scale

As indicated

S02.300