



 1947 Grandville Ave
 Portland, ME 04103
 Phone: (207) 774-4144
 Fax: (207) 774-4146
 www.gwsarch.com





allied engineering, inc.
 FULL SERVICE CONSULTING ENGINEERS
 STRUCTURAL • MECHANICAL • ELECTRICAL • ENVIRONMENTAL • ACQUISITION ADMINISTRATION
 One Westbrook Common, Westbrook, Maine 04092-2804
 Telephone: (603) 654-4123 • Fax: (603) 654-6033
 Email: info@alliedeng.com • www.alliedeng.com

REVISIONS			
NUMBER	DATE	BY	DESCRIPTION

Date: FEBRUARY 3, 2005
 Drawn By: GTL
 Checked By: GTL
 Project Mgr: TD
 Project No: CWS04455udc
 Cad File: A101.DWG
 Graphic Scale: 0 1"

DETAIL @ ROOF PENETRATION
 UNIV PROVIDENT
 DAY CARE CENTER - KITCHEN HOOD REPLACEMENT
 PORTLAND, MAINE
 © COPYRIGHT 2005 ALLIED ENGINEERING, INC.

ISSUED FOR PRICING
 FEB. 03, 2005

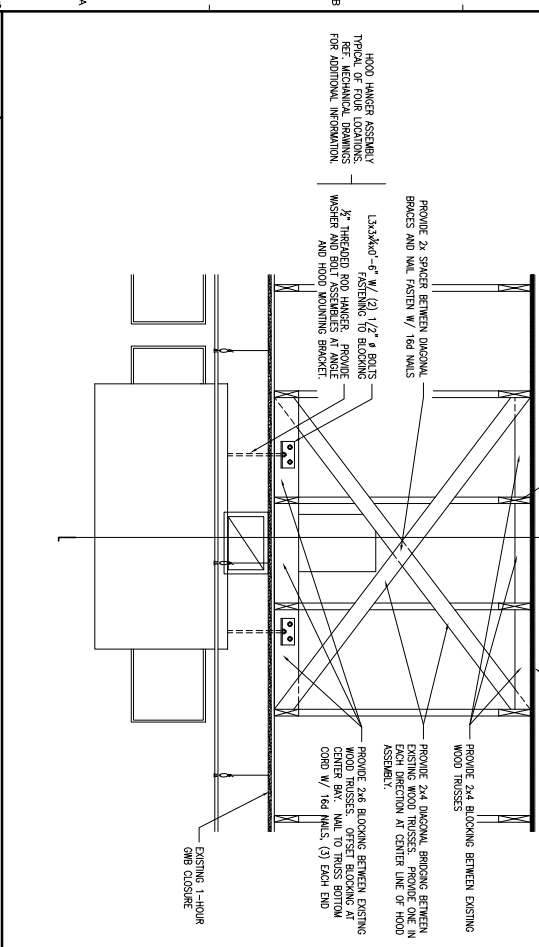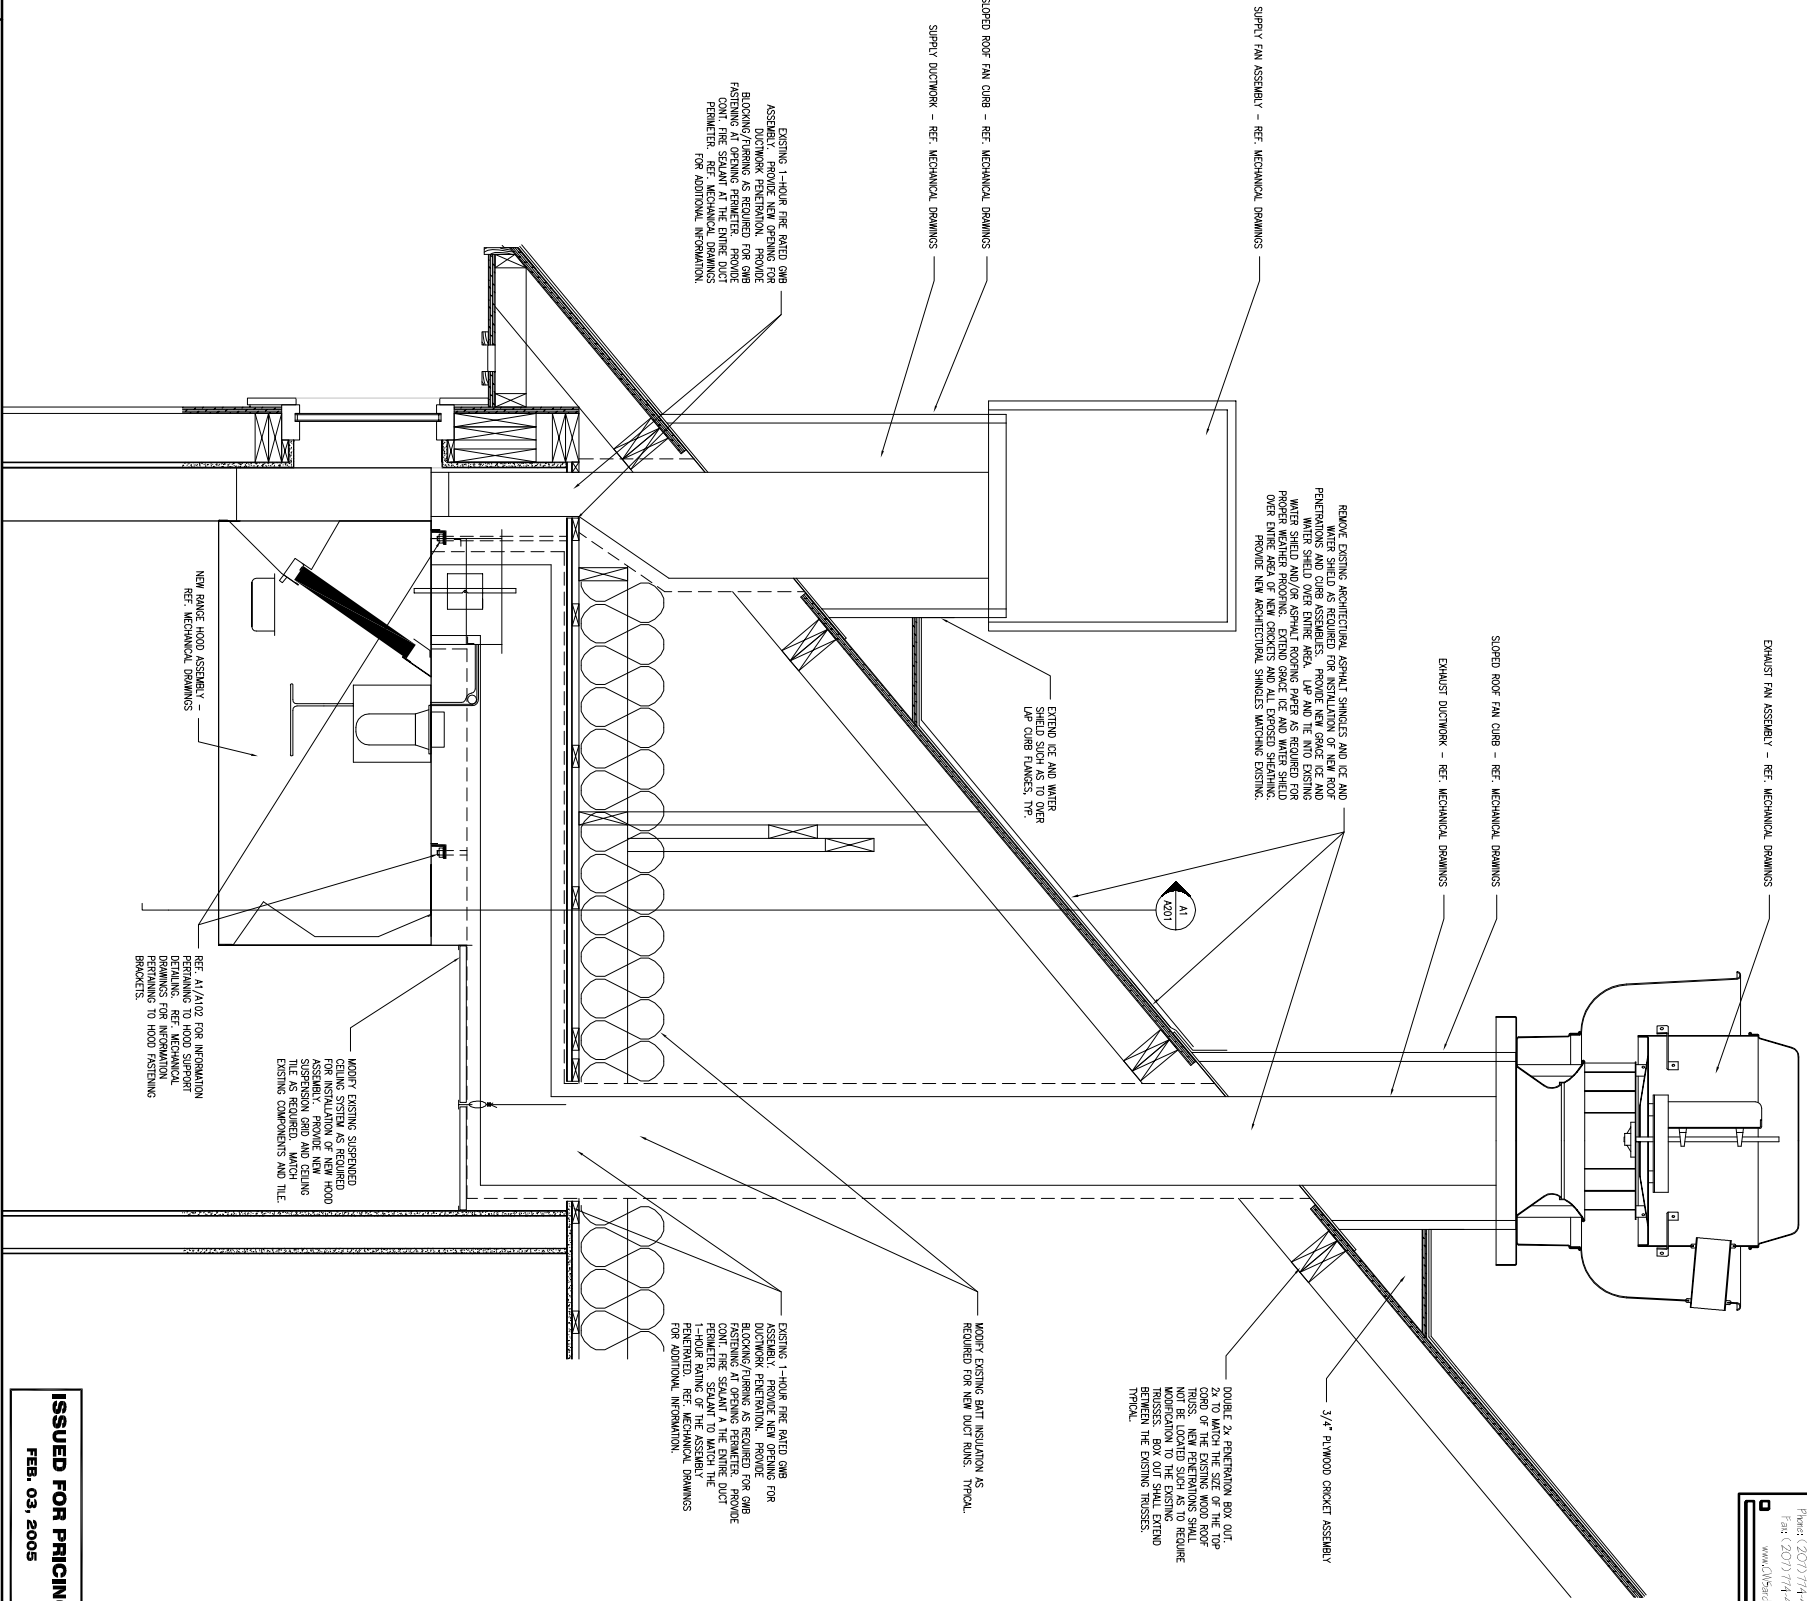

A1 HOOD SUPPORT DETAIL
 3/4" = 1'-0"

A4 DETAIL @ ROOF PENETRATIONS
 1 1/2" = 1'-0"

A-102