




4 WALL SECTION THROUGH ENTRY
1/2" = 1'-0"

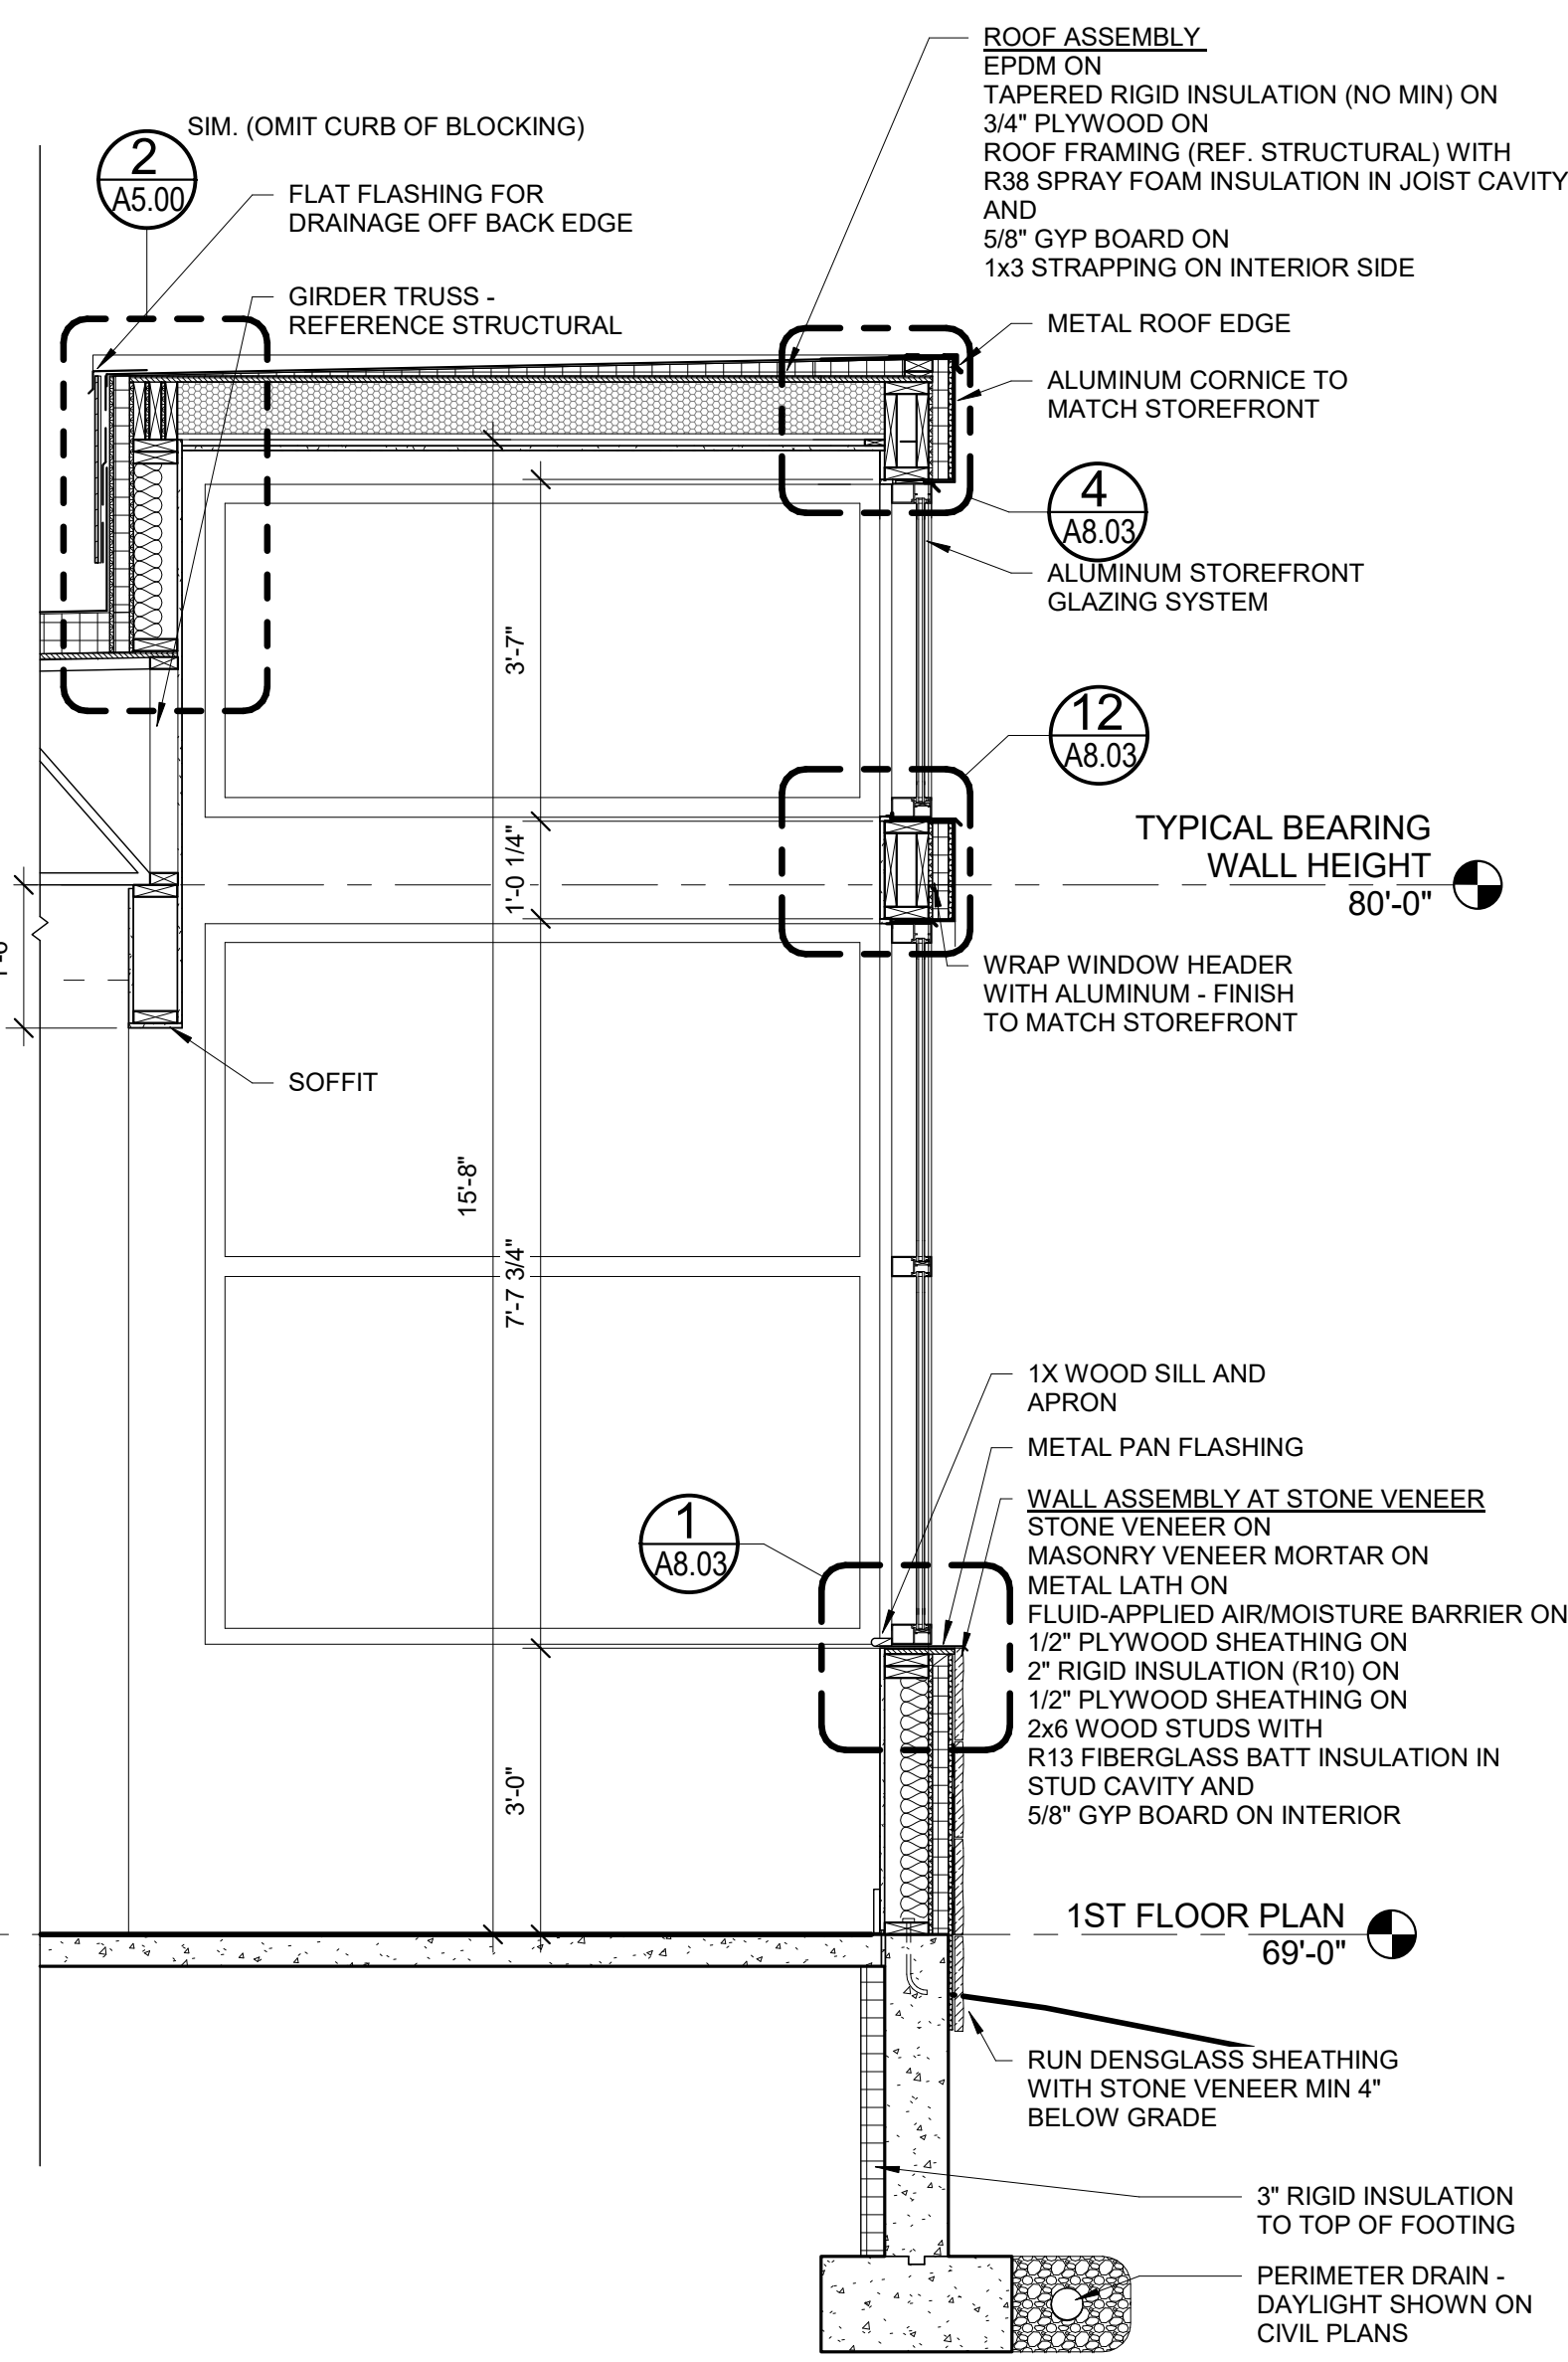

3 WALL SECTION THROUGH JEWEL BOX
1/2" = 1'-0"

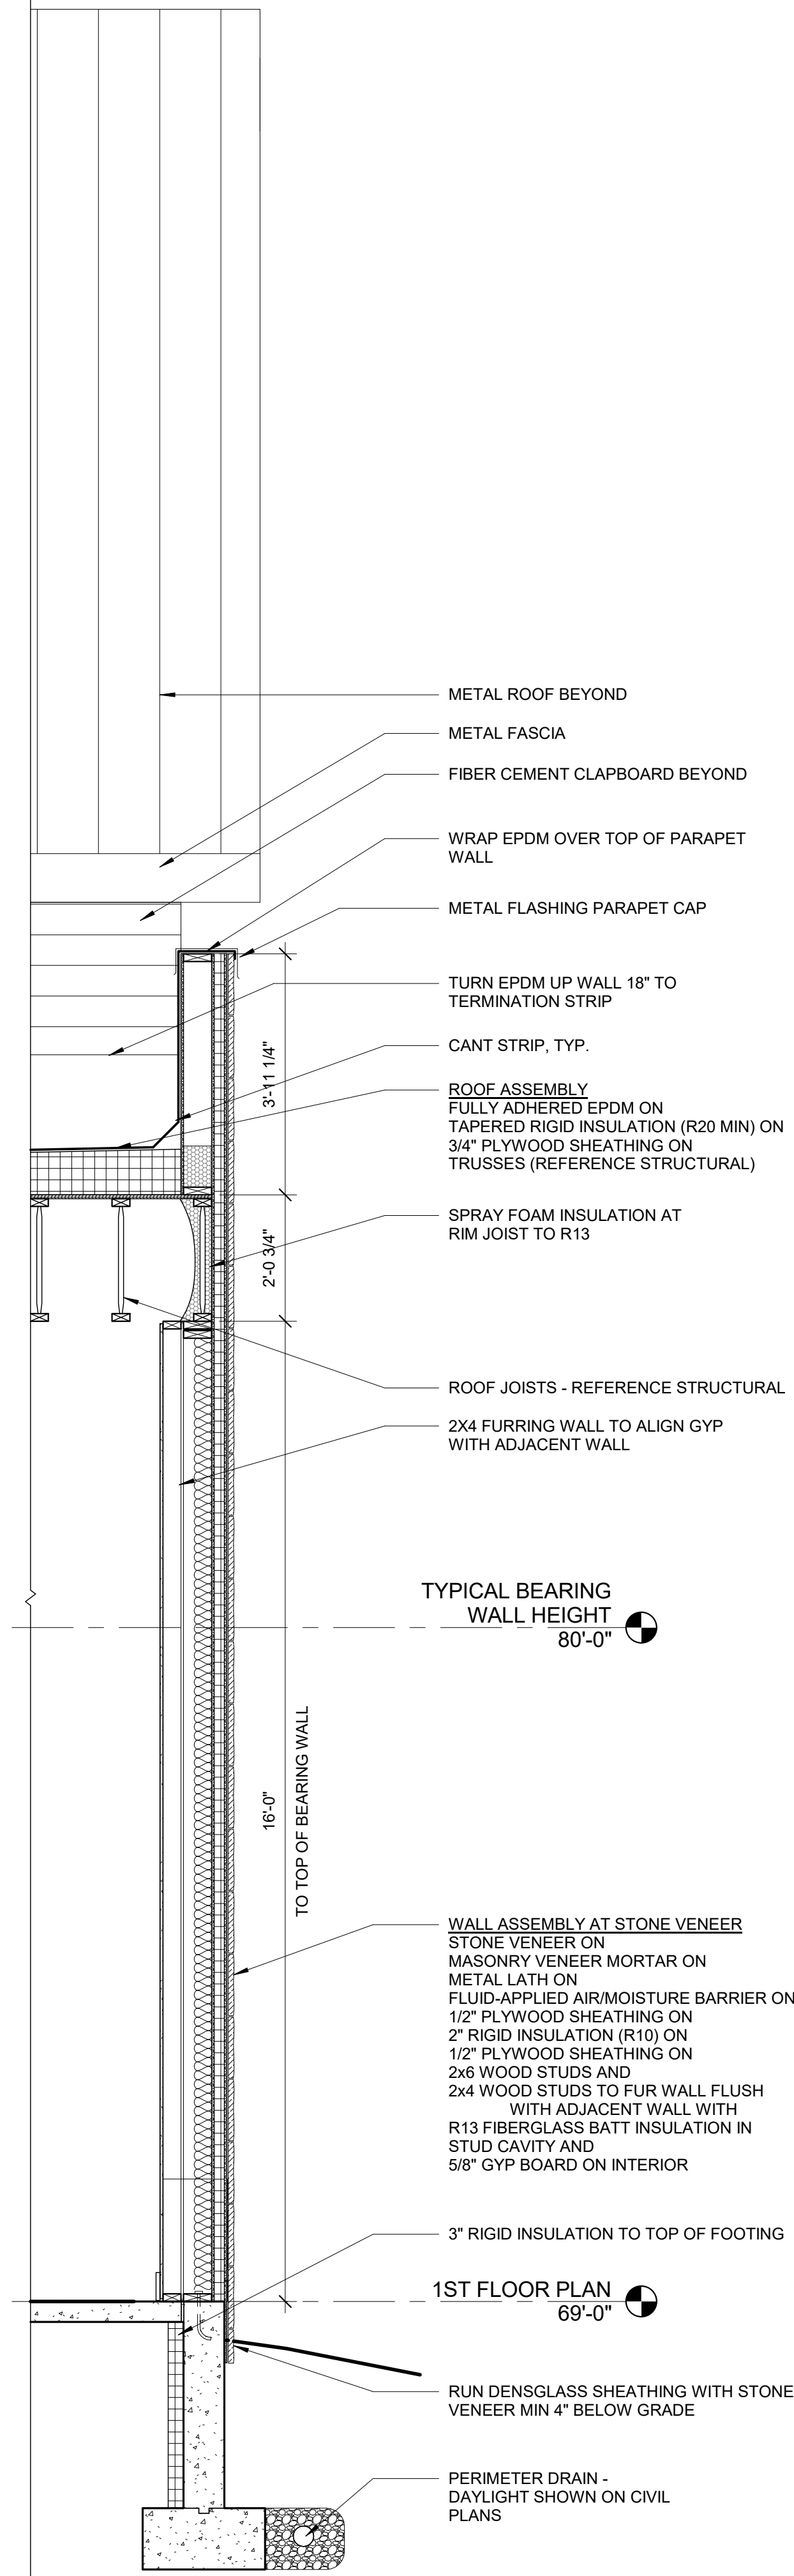

2 TYPICAL WALL SECTION AT STONE VENEER
1/2" = 1'-0"

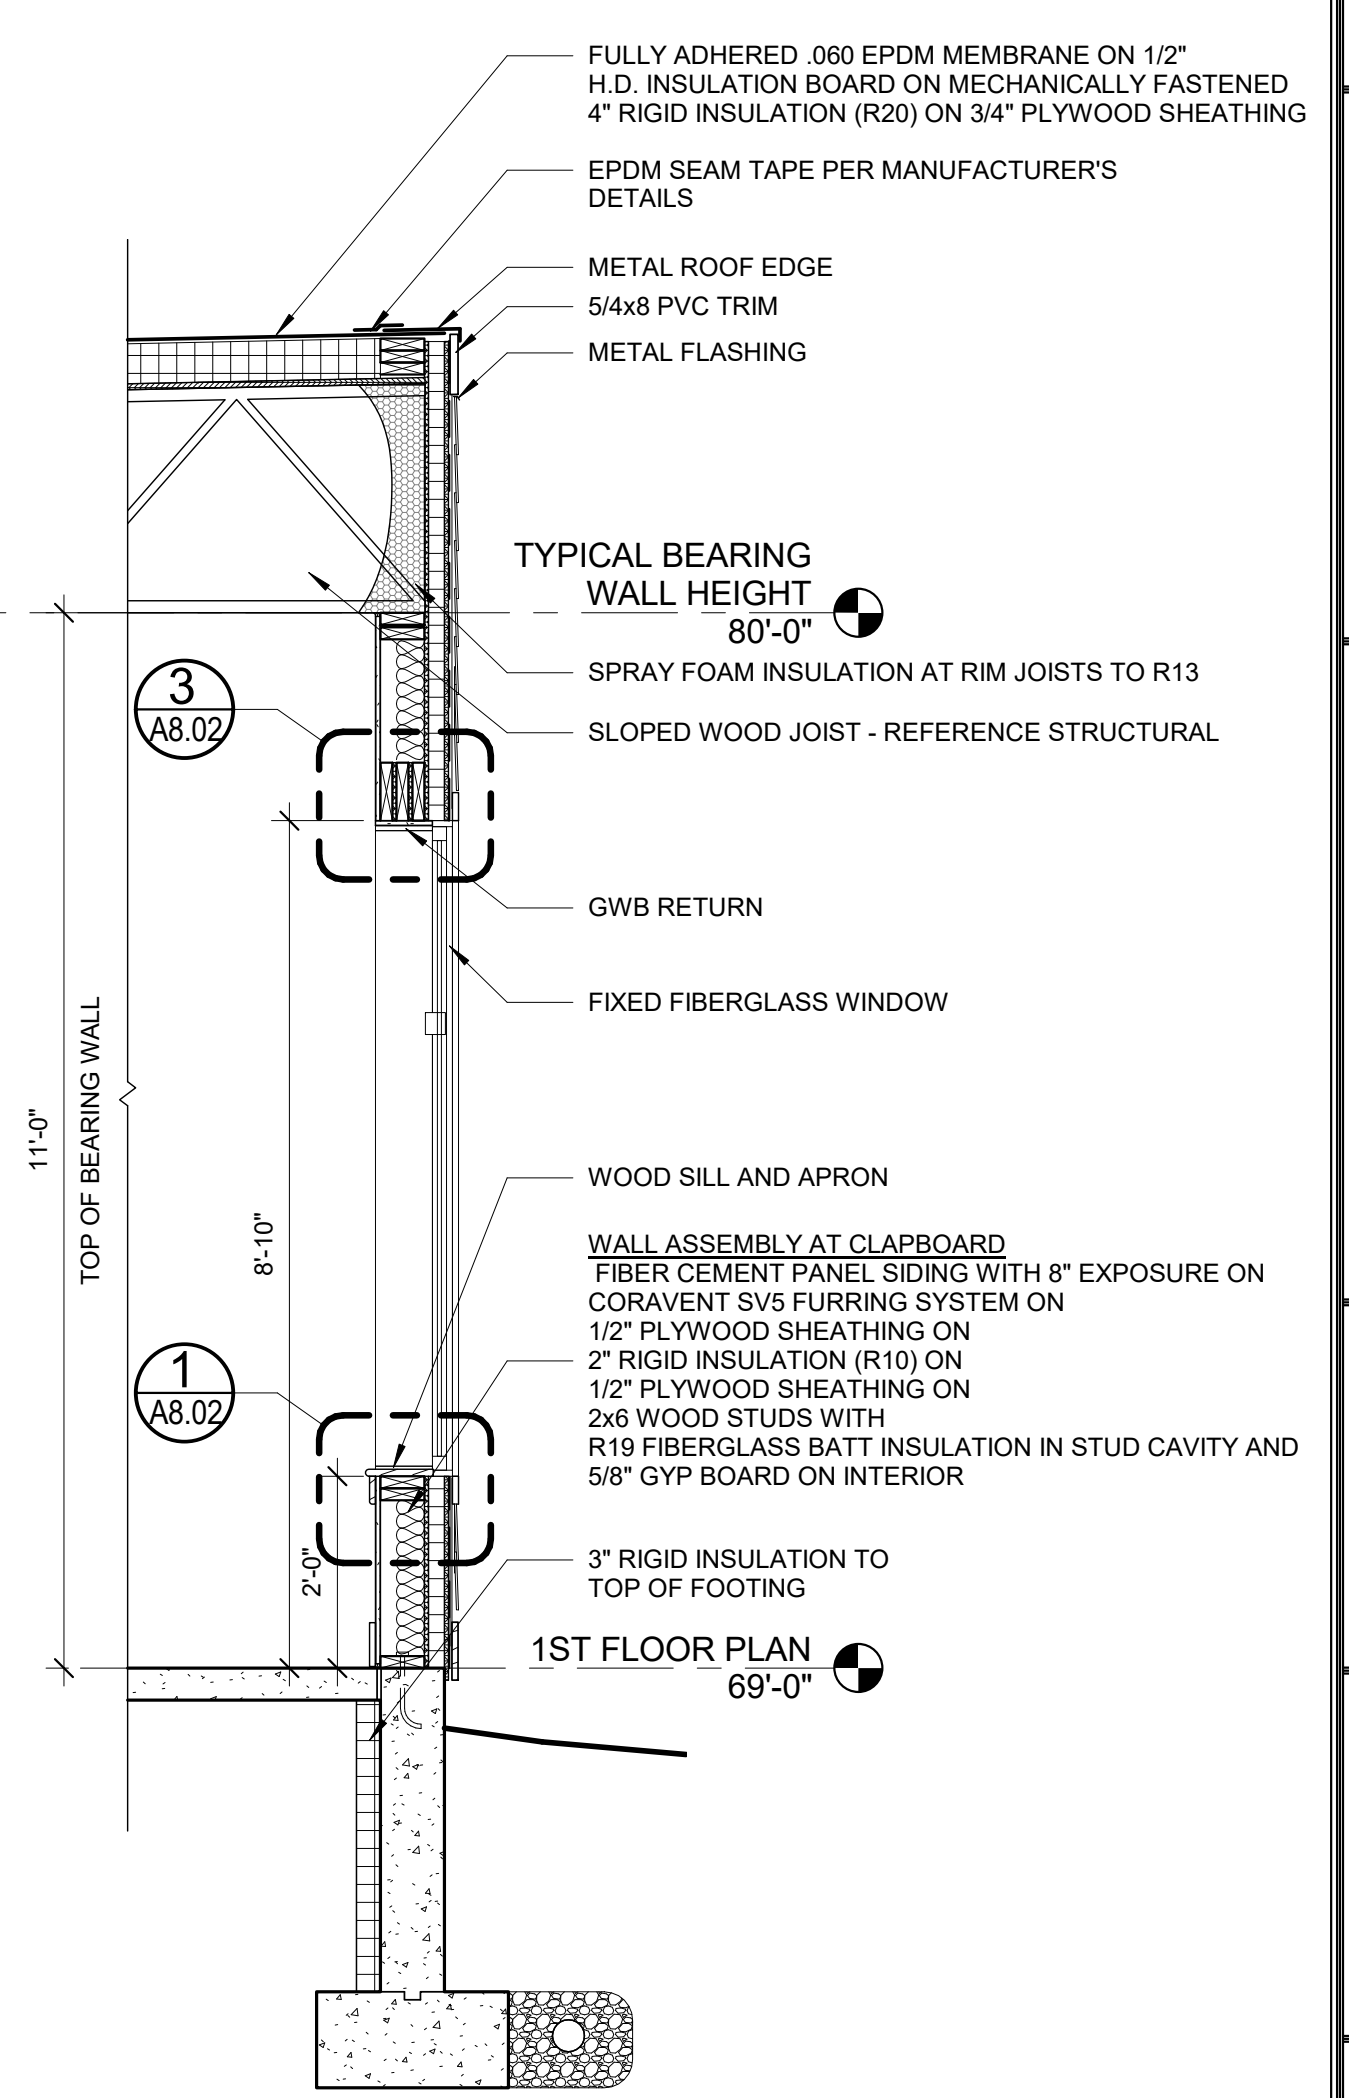

1 TYPICAL WALL SECTION AT WINDOW
1/2" = 1'-0"