

Prepared For:
**NORTHLAND
 MANAGEMENT**
 17 South St. 3rd Floor
 Portland, ME 04101

Consultant:

Architect:
**ARCHETYPE
 architects**
 48 Union Wharf Portland, Maine 04101
 (207) 772-6022 ARCHETYPE@ARCHETYPEPA.COM


Project:
CLARK INSURANCE

1945 CONGRESS ST
 PORTLAND, ME 04102

Revisions:


Date: 06 OCT 2016

A5.00

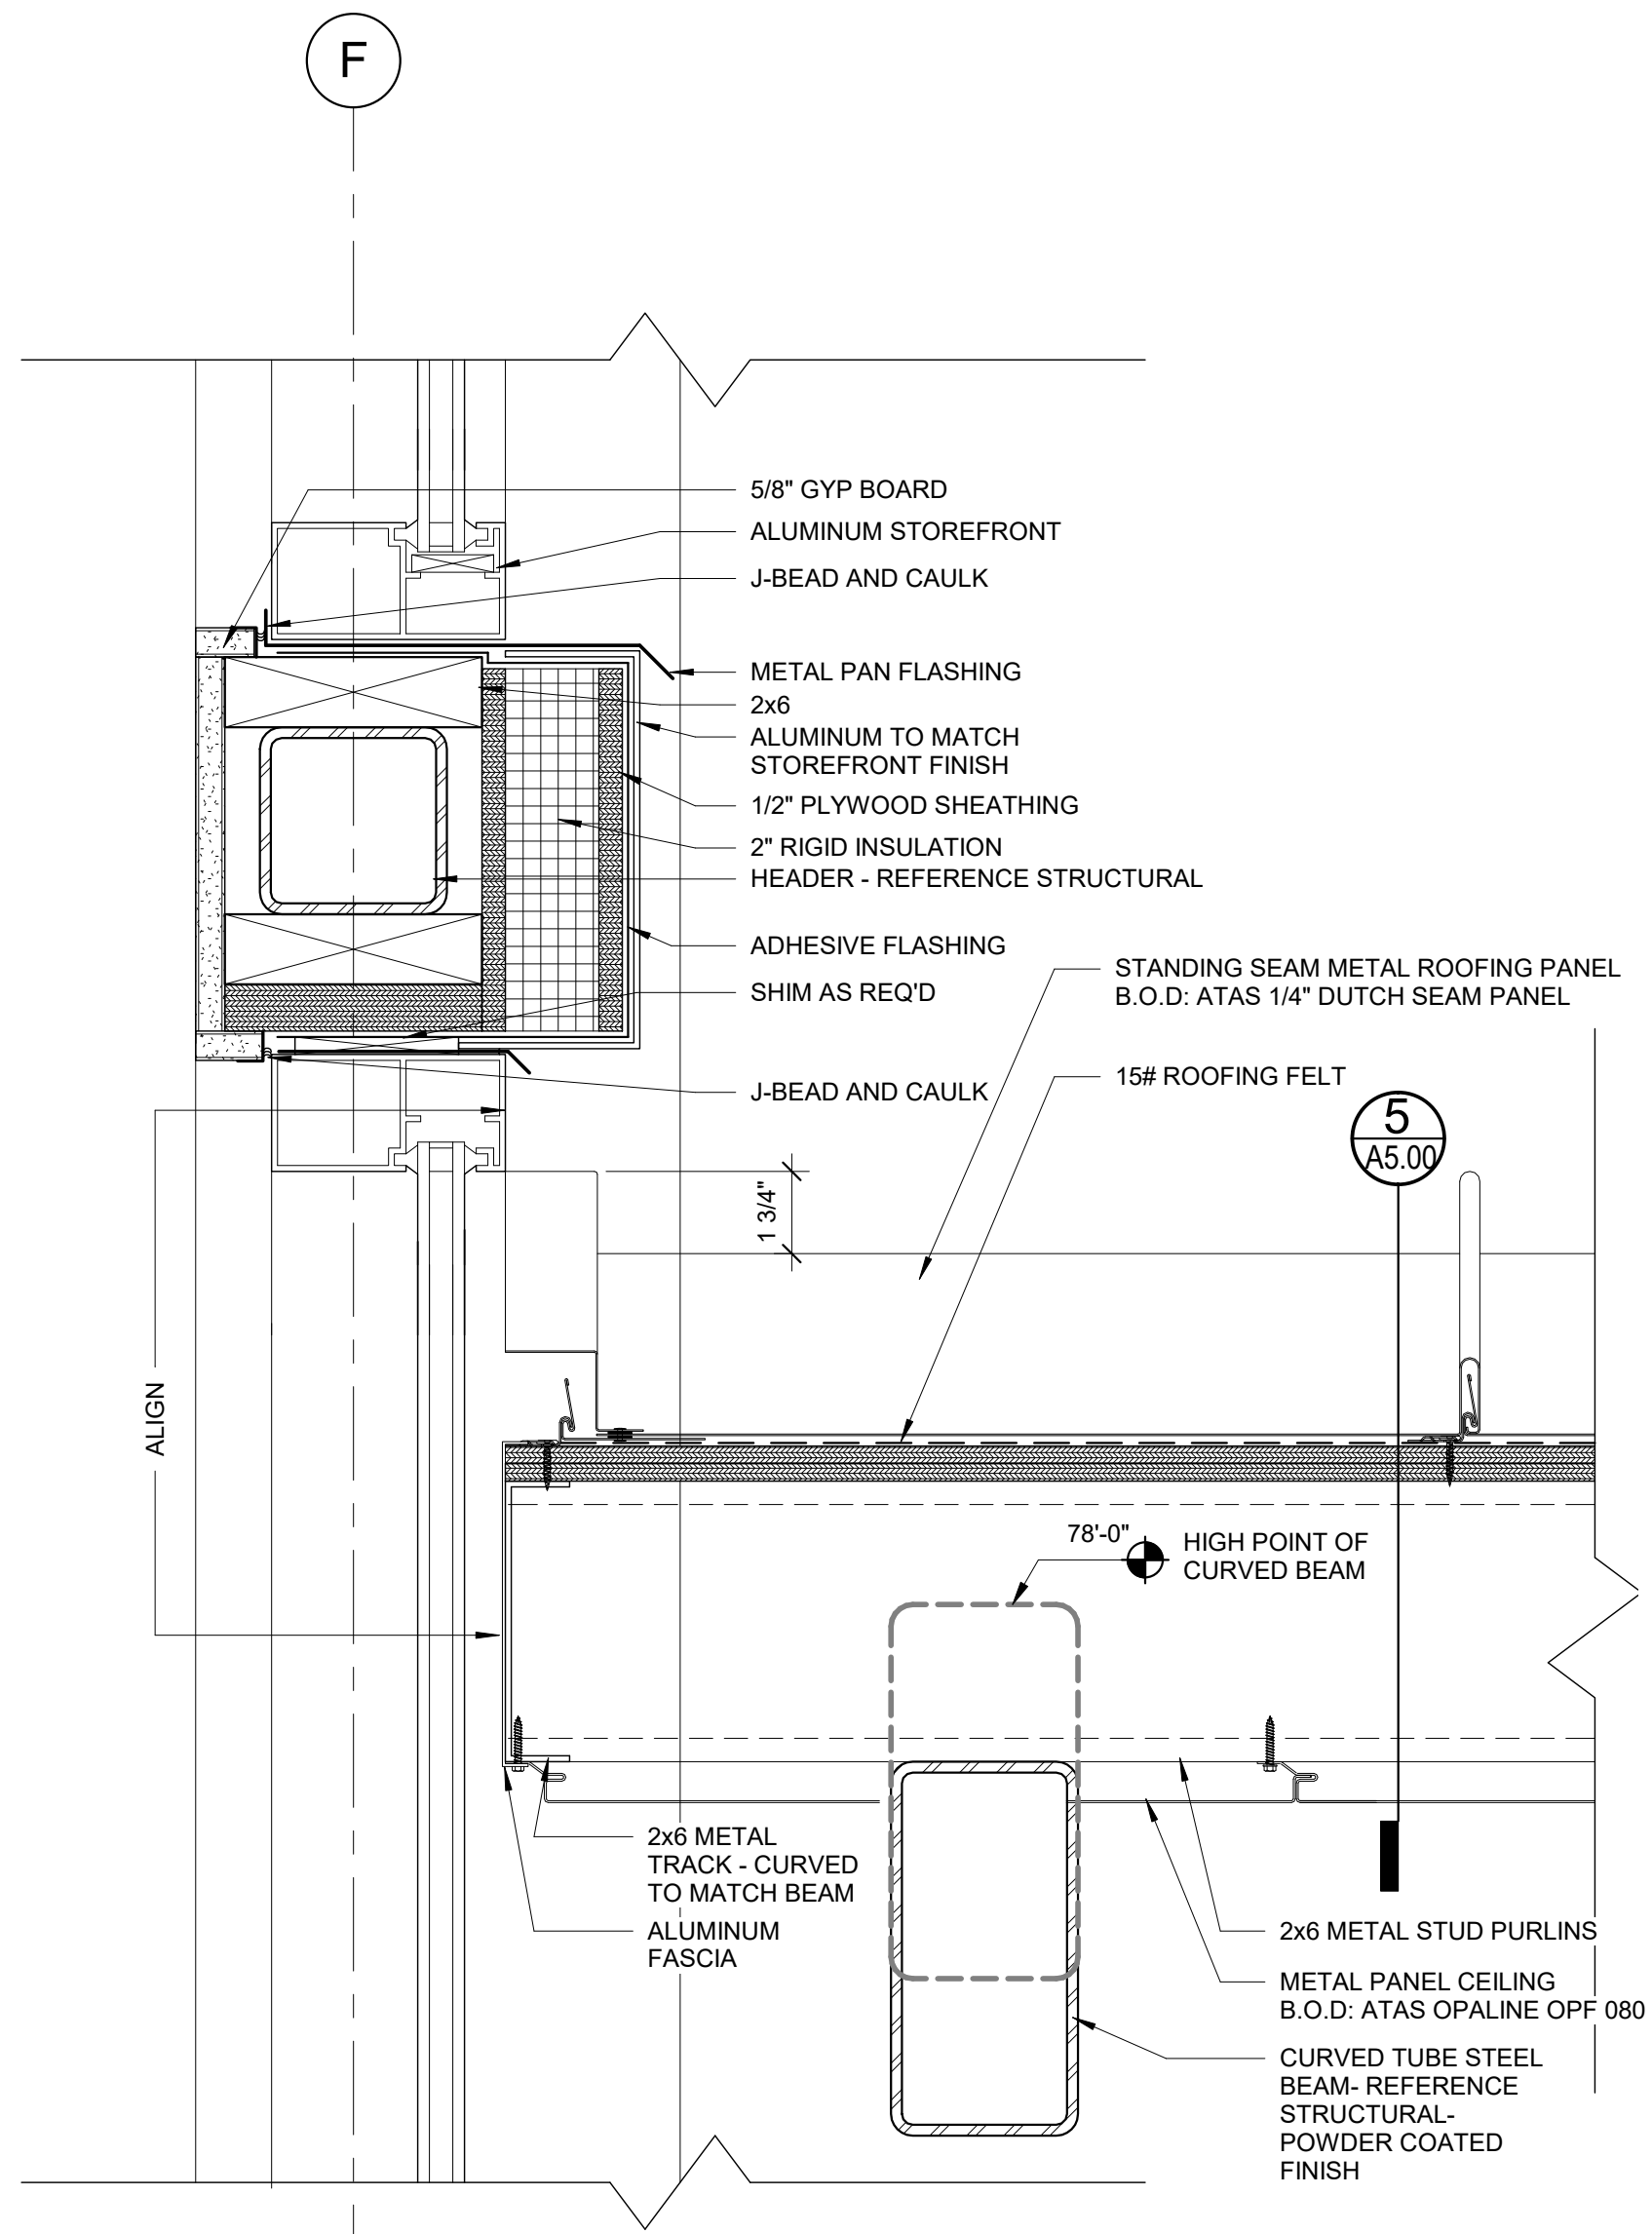


6 | ENTRY CANOPY AT STOREFRONT

3" = 1'-0"

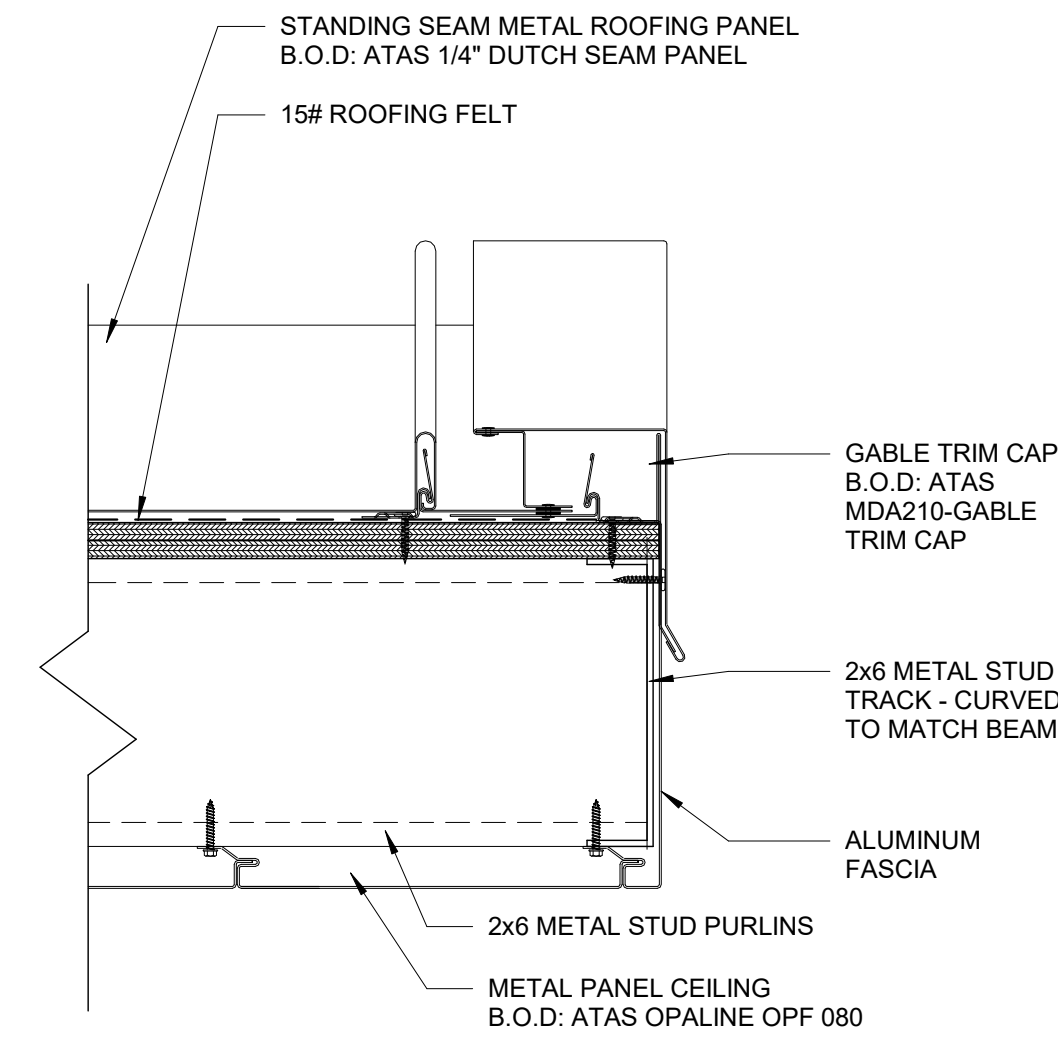


4 | ENTRY CANOPY RAKE DETAIL

3" = 1'-0"

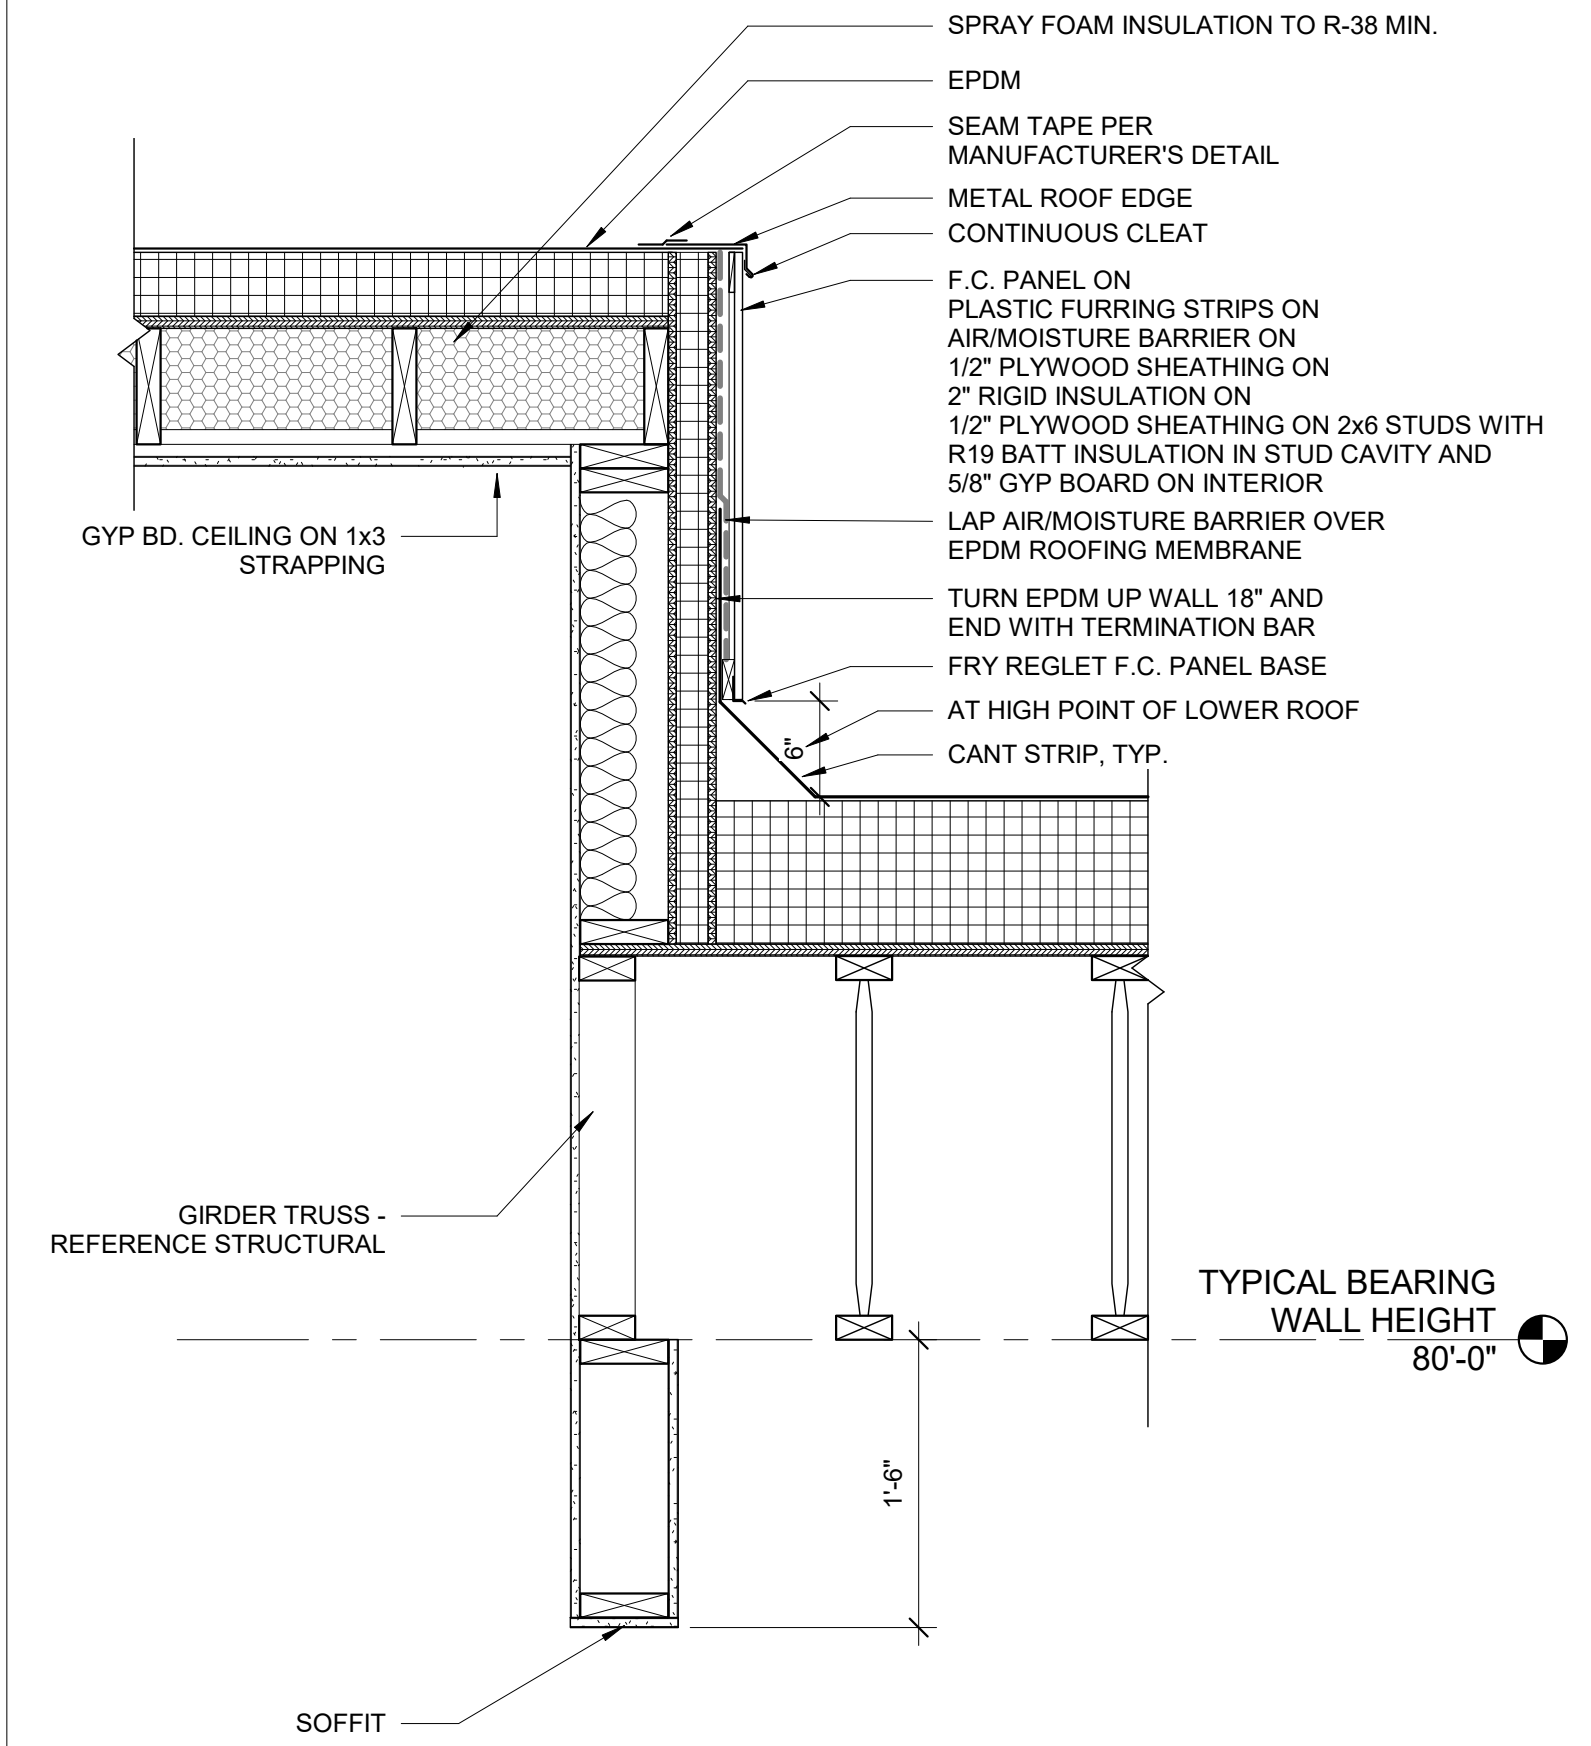


2 | ROOF EDGE AT JEWEL BOX

1" = 1'-0"

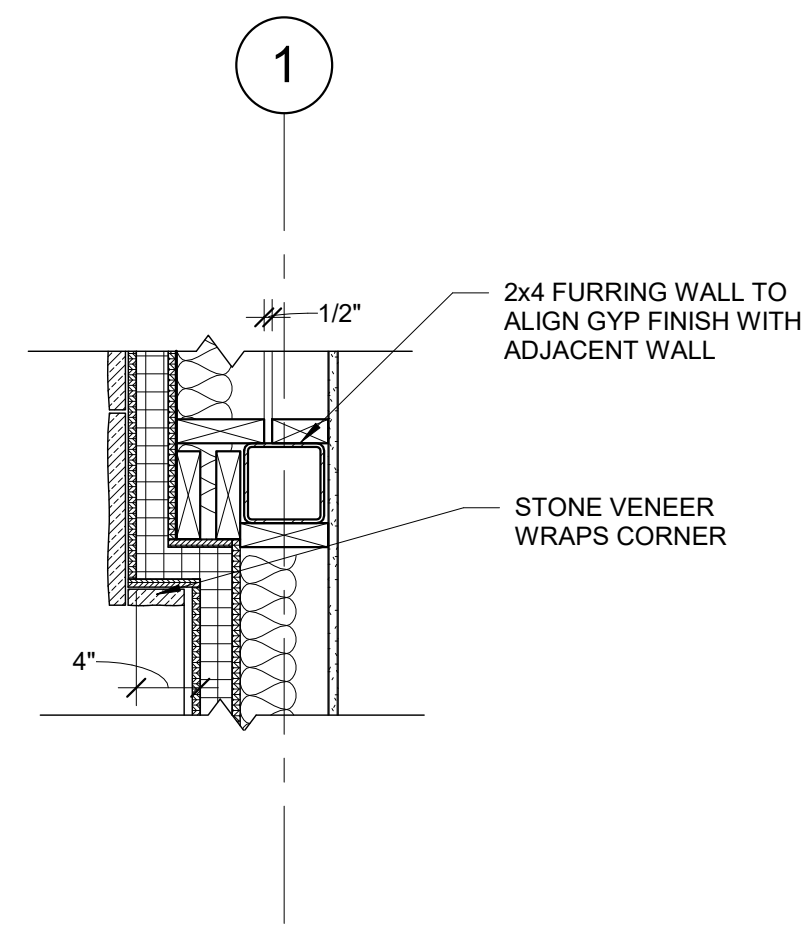


7 | FURRING WALL DETAIL

1" = 1'-0"

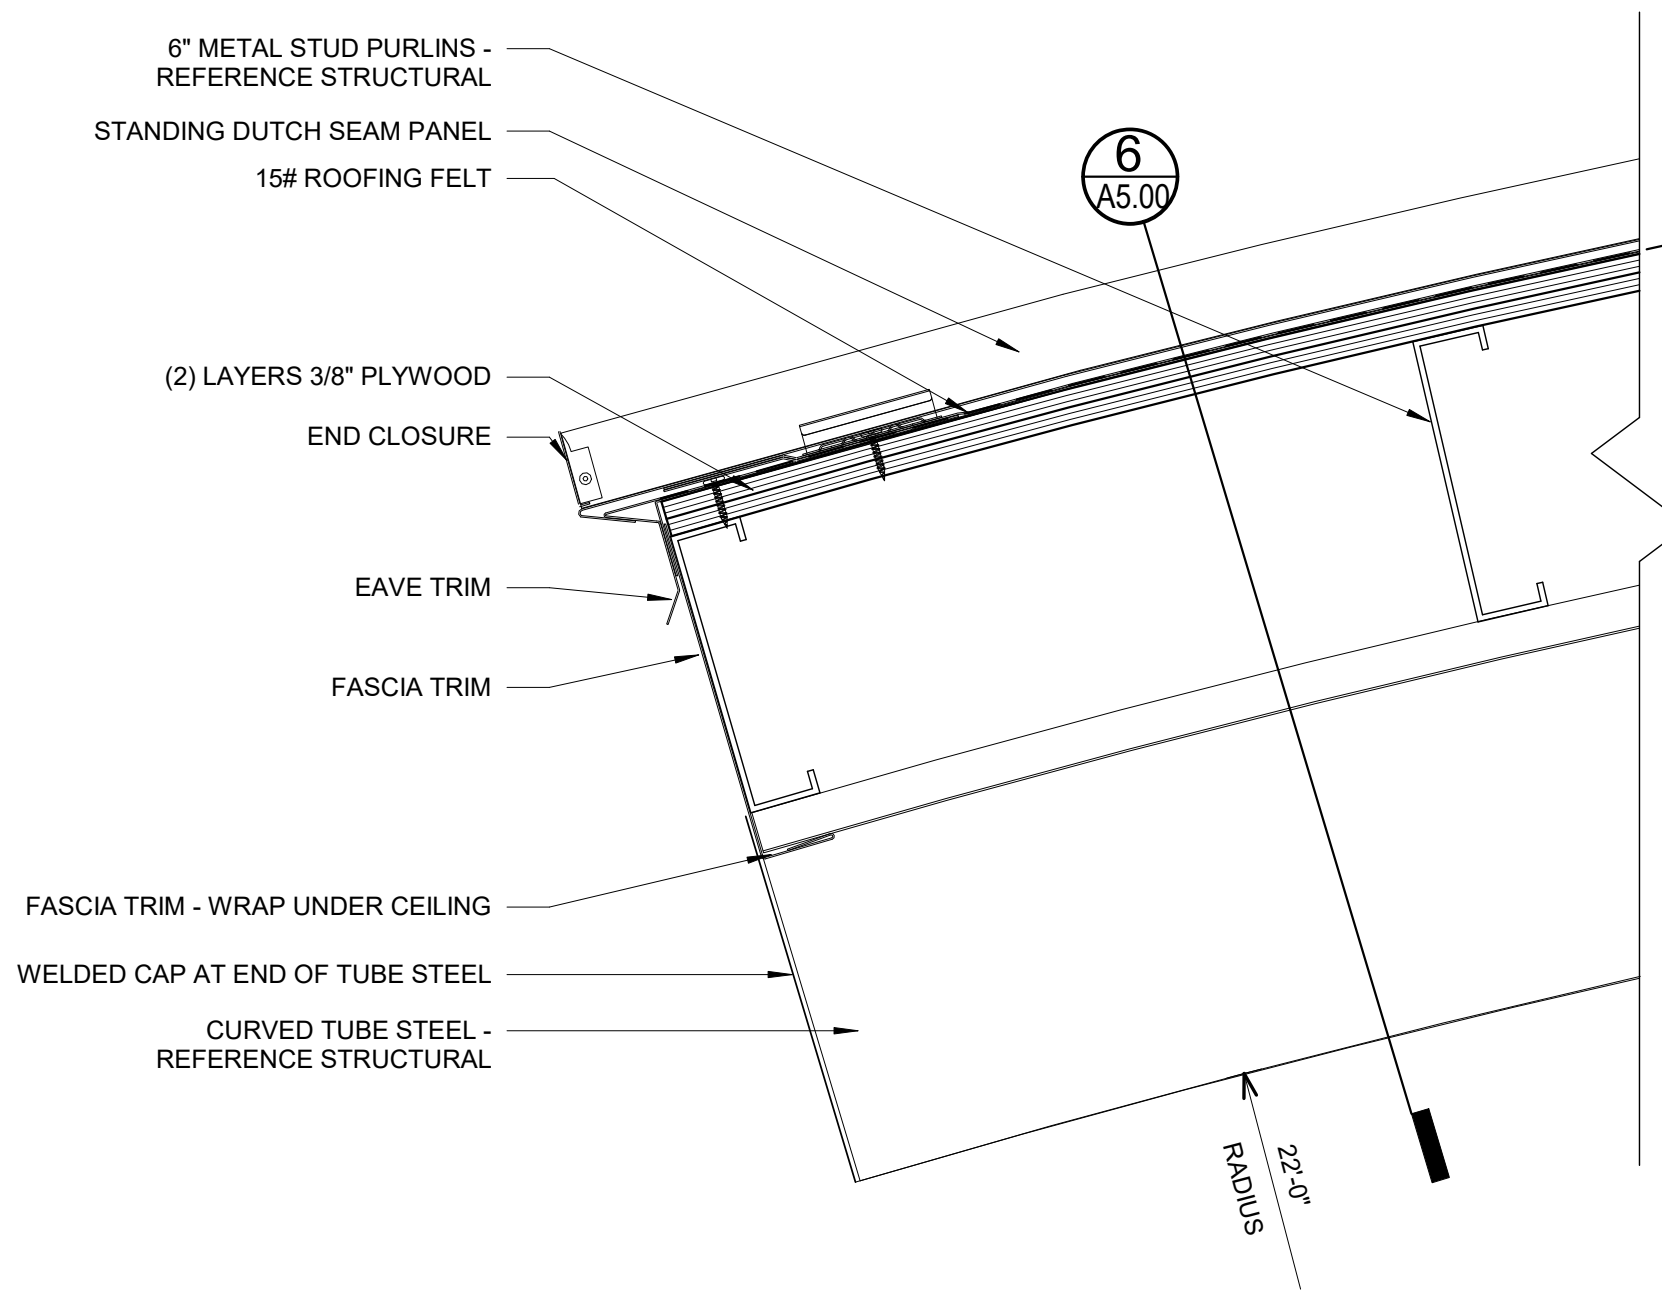


5 | CANOPY EAVE DETAIL

3" = 1'-0"

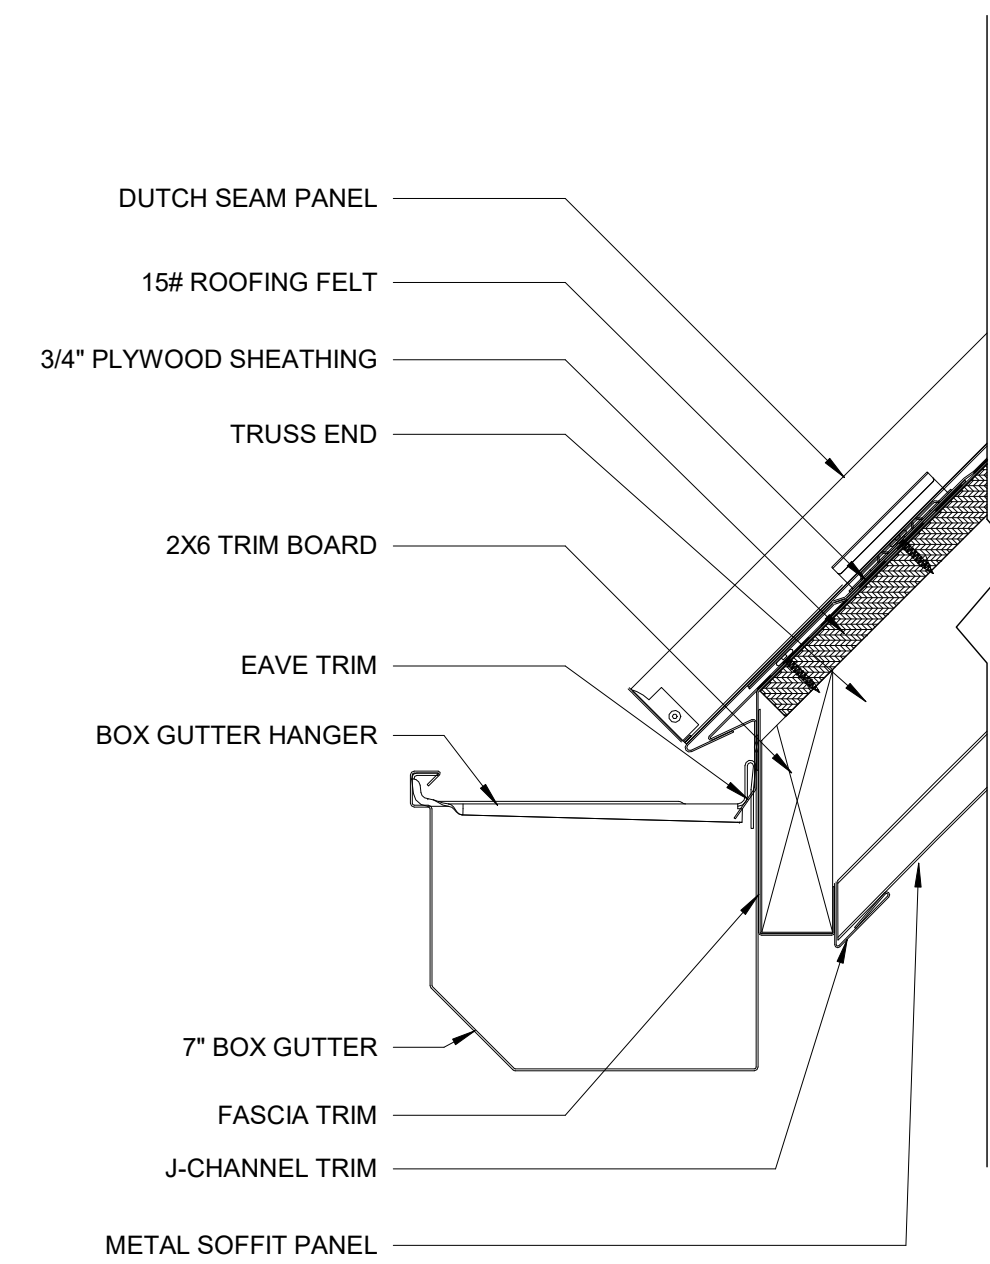

3 | GUTTER DETAIL

3" = 1'-0"

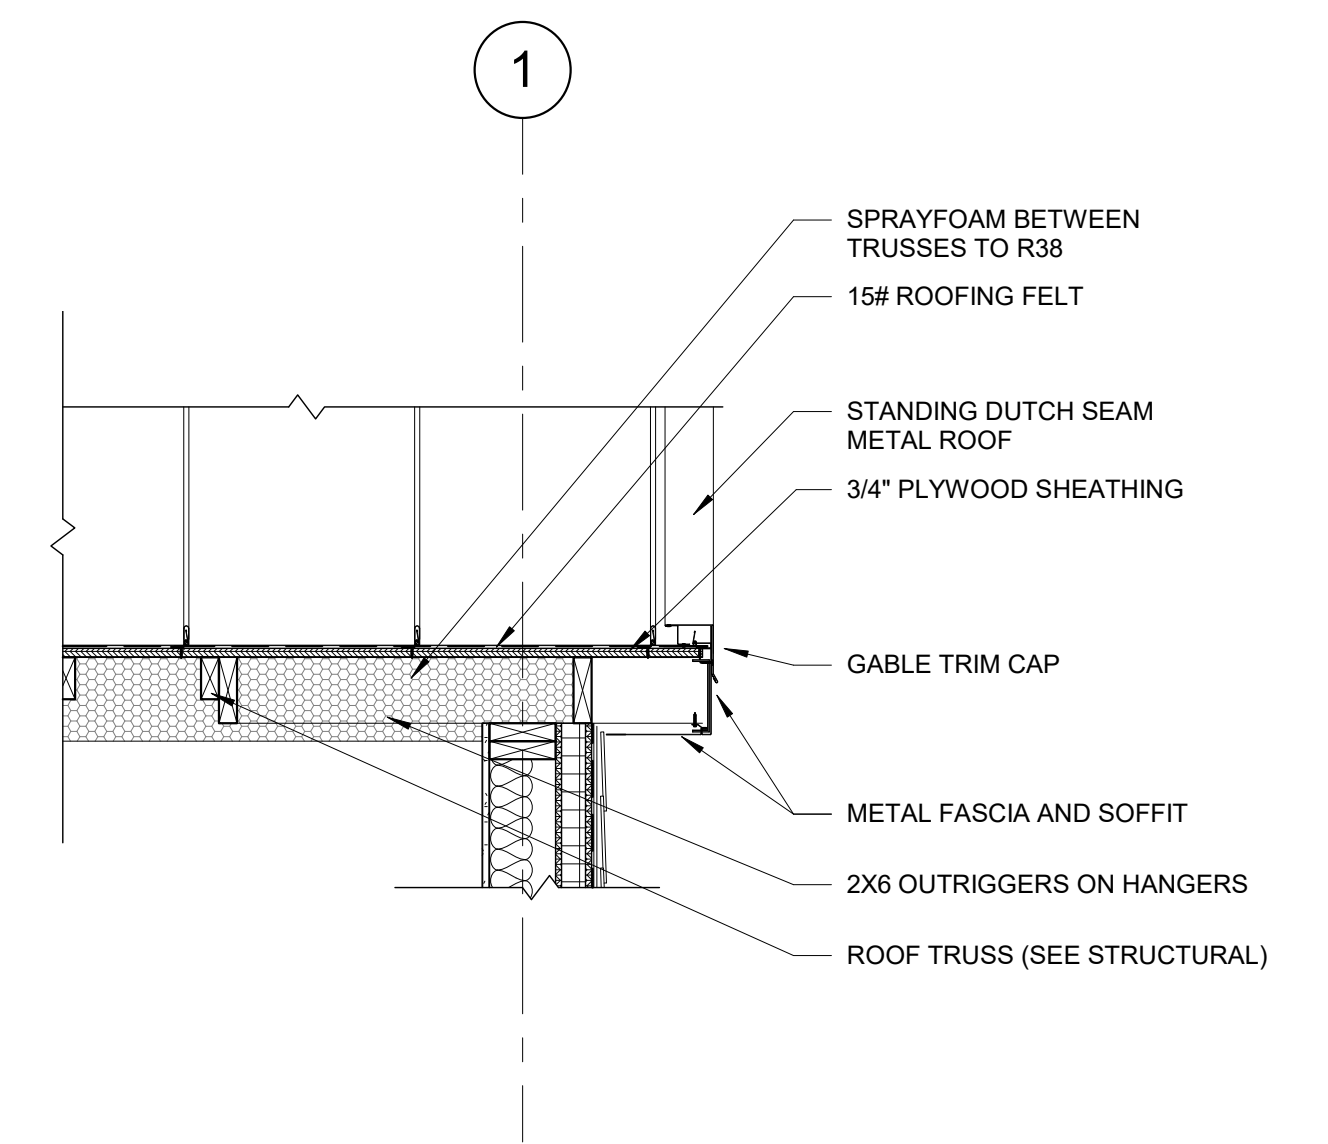

1 | ROOF RAKE DETAIL

3/4" = 1'-0"

DETAILS