



13 STOREFRONT JAMB DETAIL AT F.C. CLAPBOARD

3" = 1'-0"

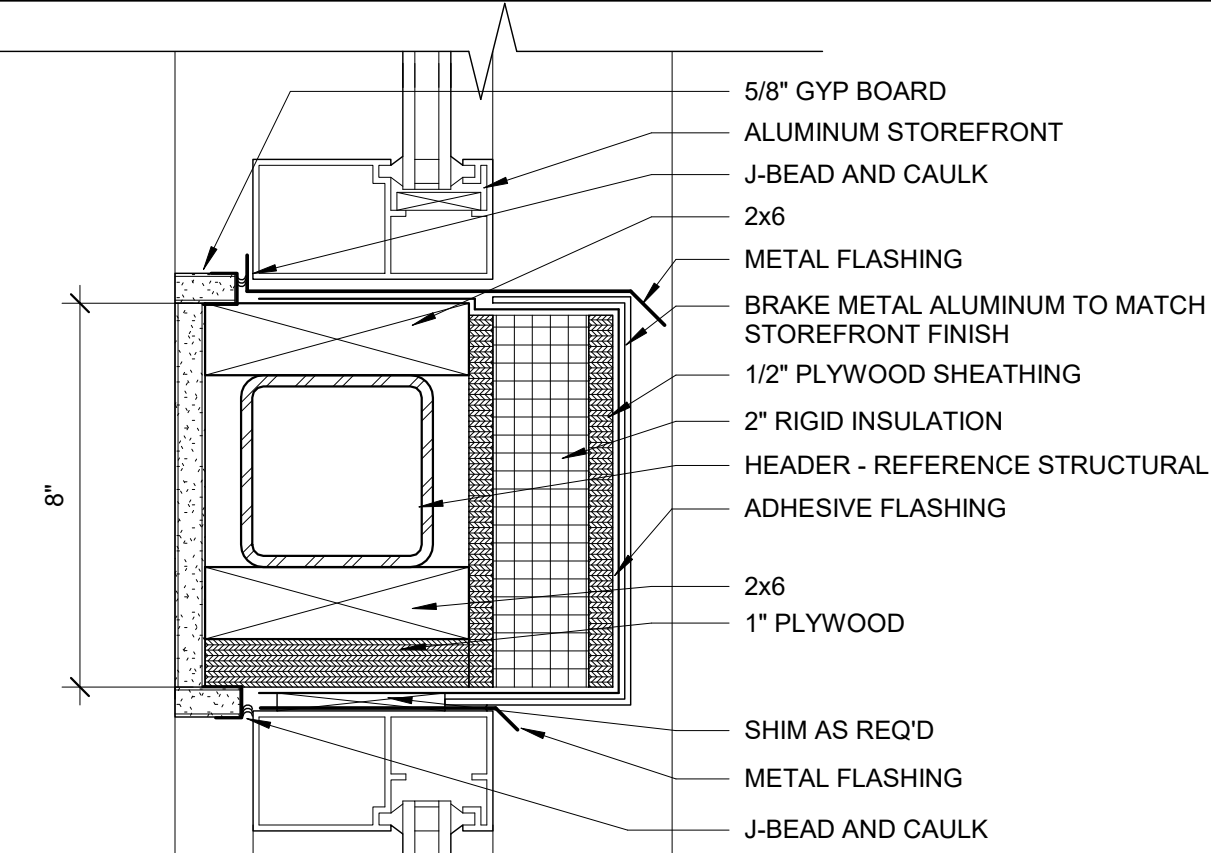


12 STOREFRONT HEAD/SILL MULL SECTION

3" = 1'-0"

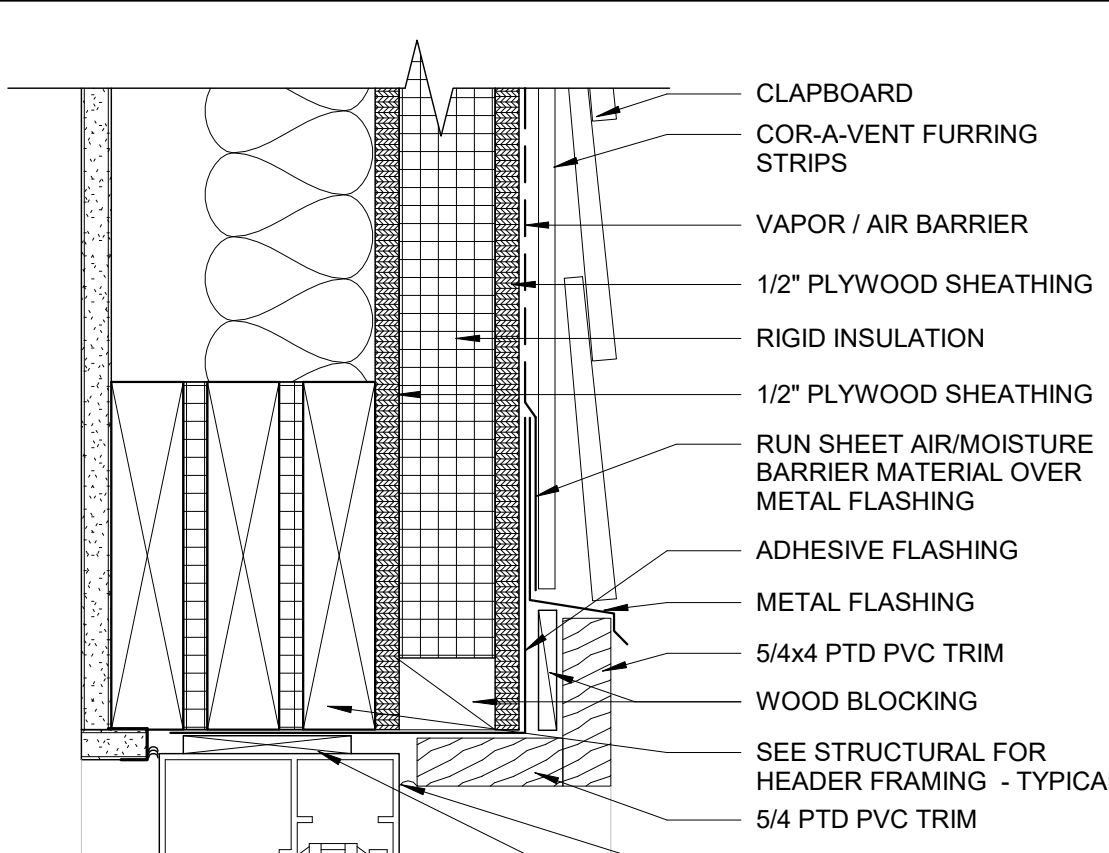


8 STOREFRONT HEAD AT F.C. CLAPBOARD

3" = 1'-0"

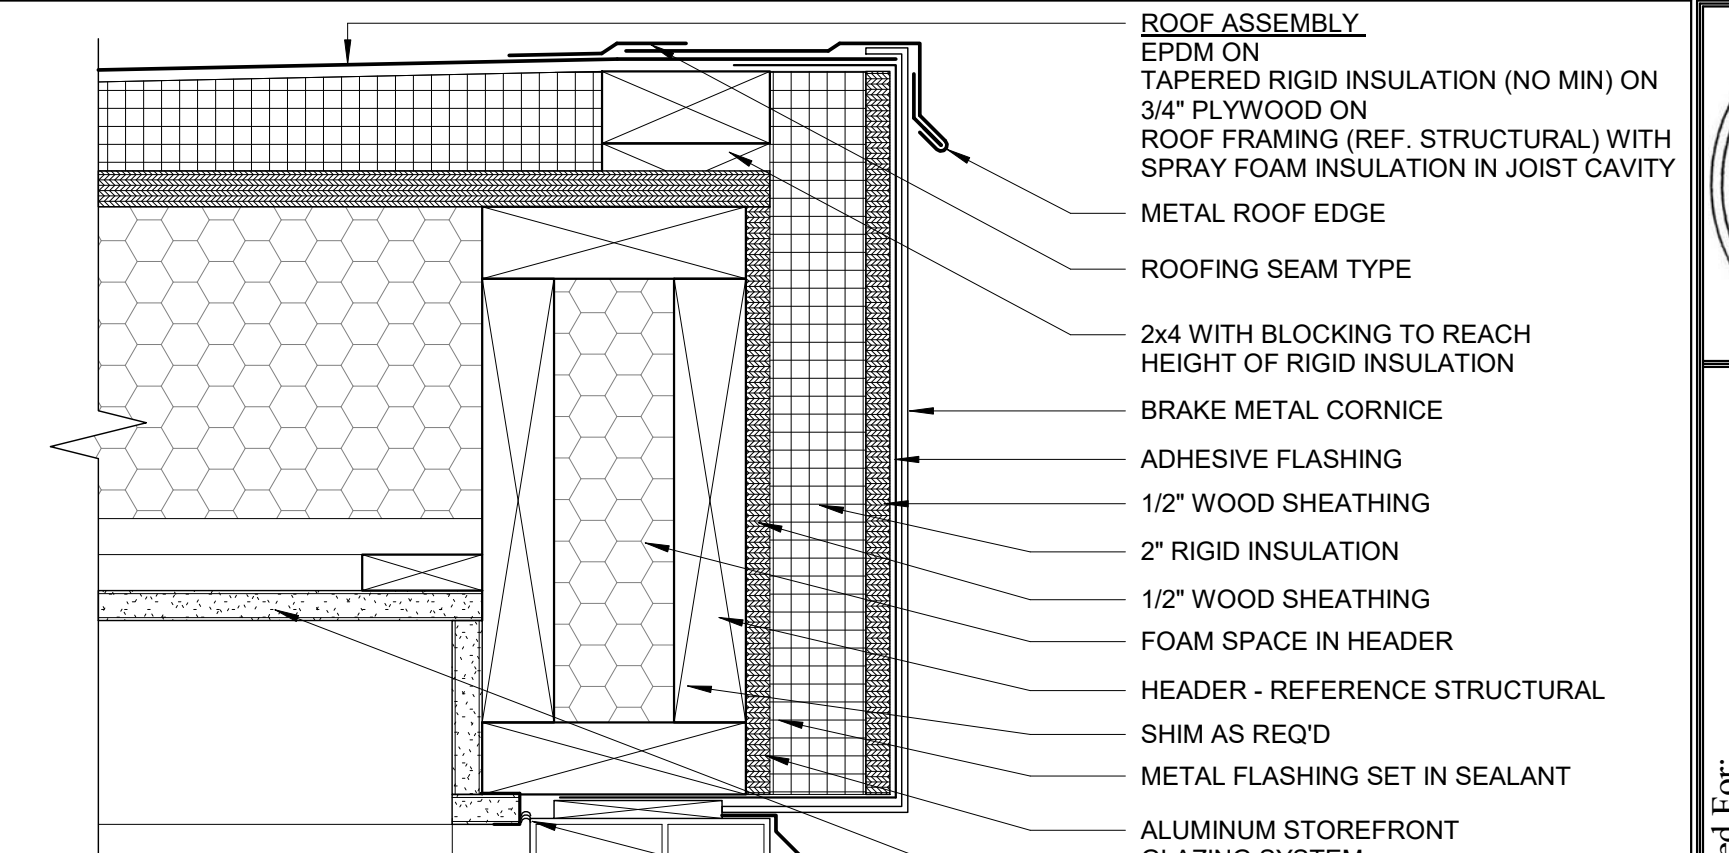


4 STOREFRONT HEAD AT JEWEL BOX

3" = 1'-0"

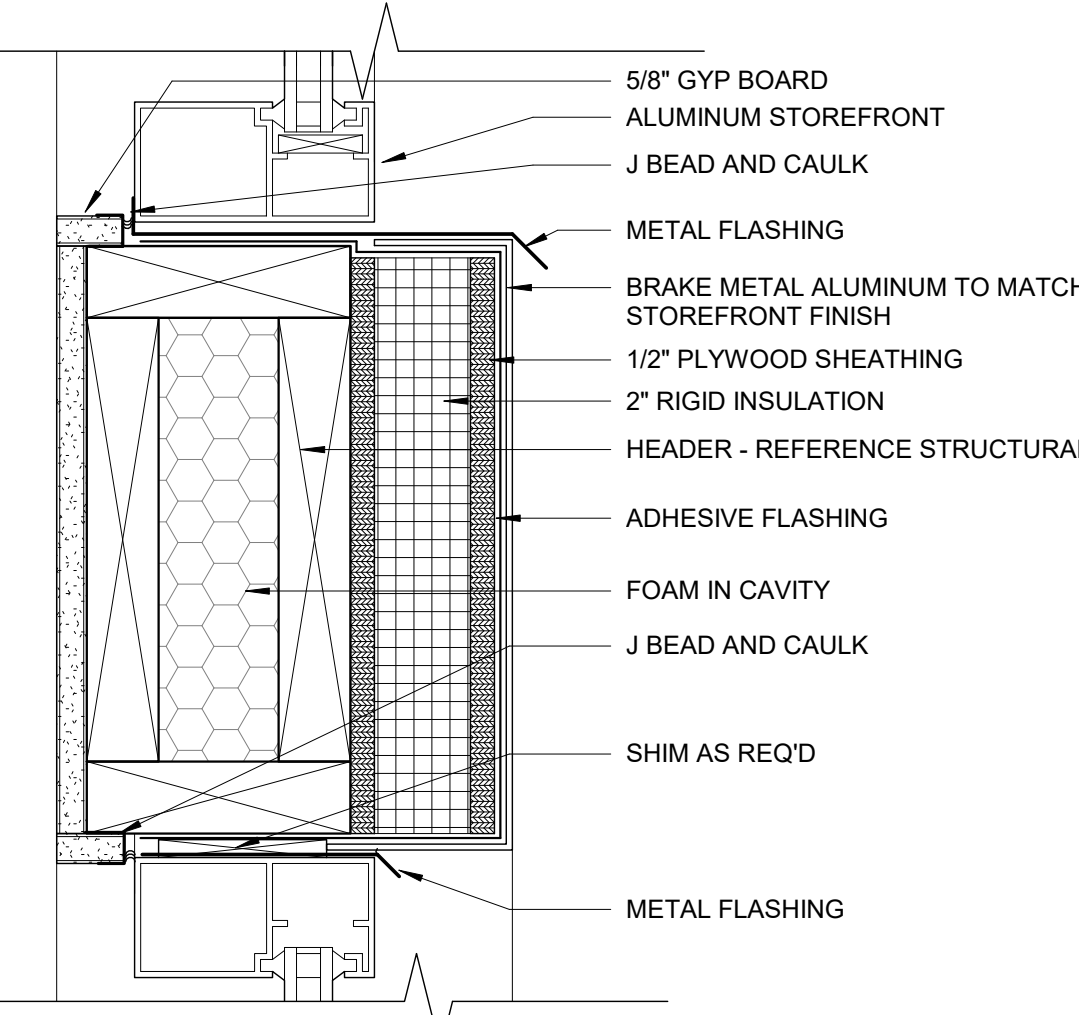


14 STOREF HEAD/SILL MULL SEC. AT JEWEL BOX

3" = 1'-0"

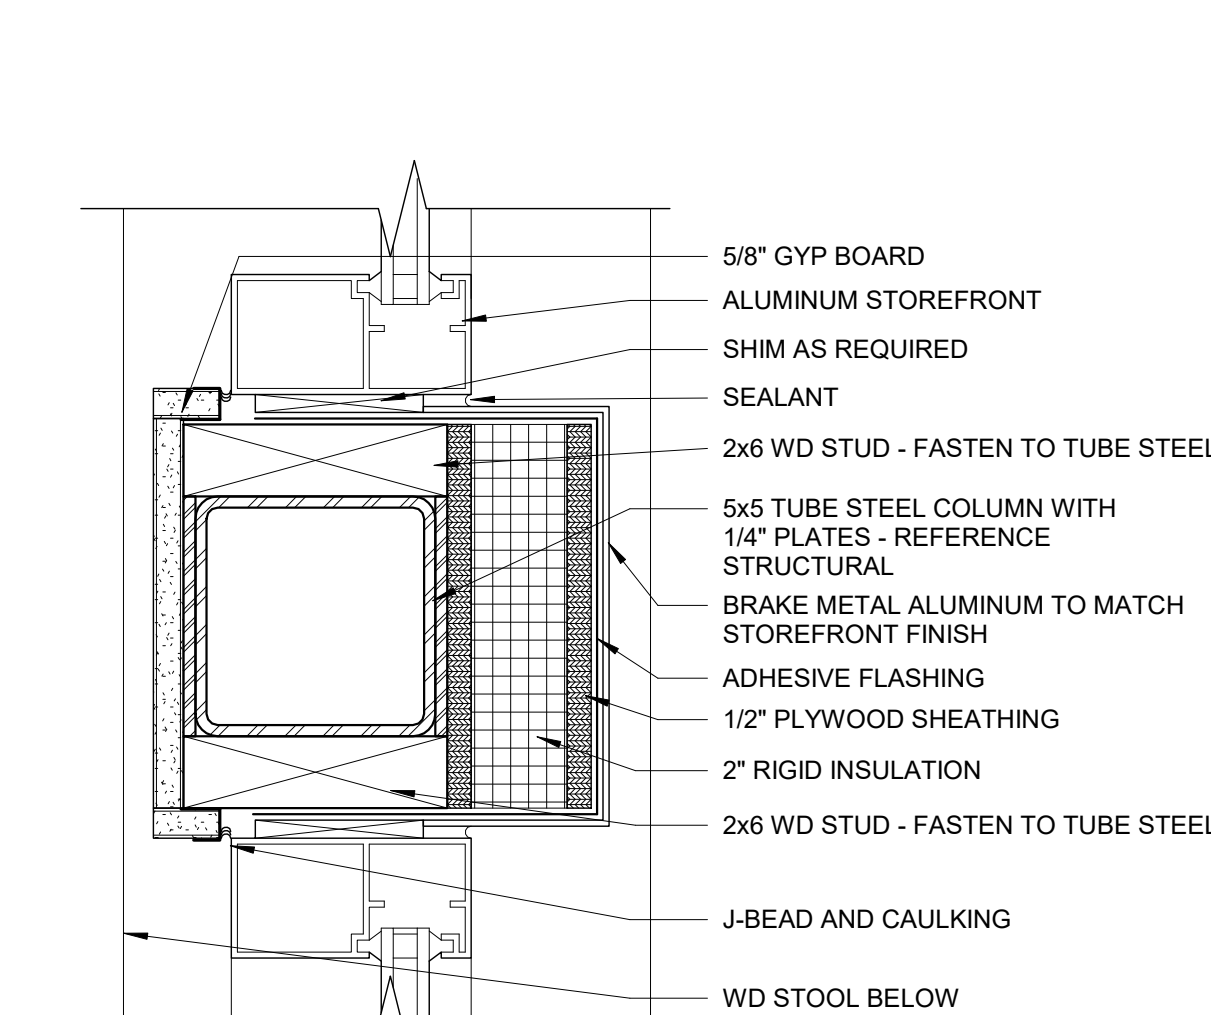


11 STOREFRONT JAMB MULL DETAIL

3" = 1'-0"

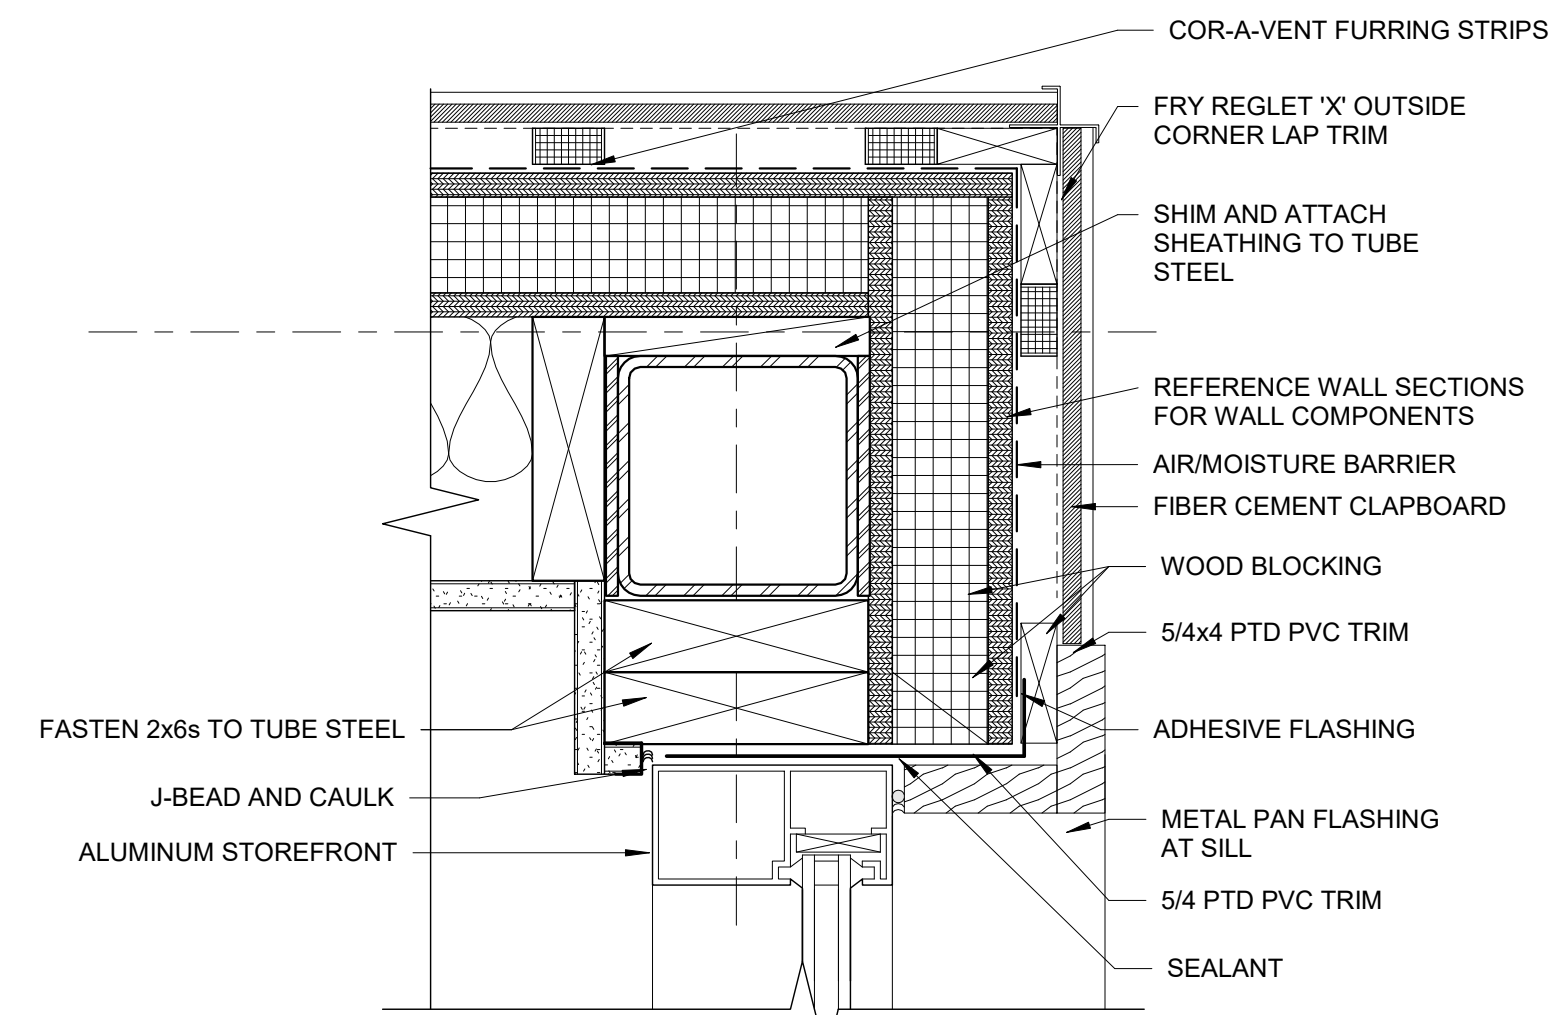


7 STOREFRONT JAMB DETAIL AT F.C. CLAPBOARD CORNER.

3" = 1'-0"

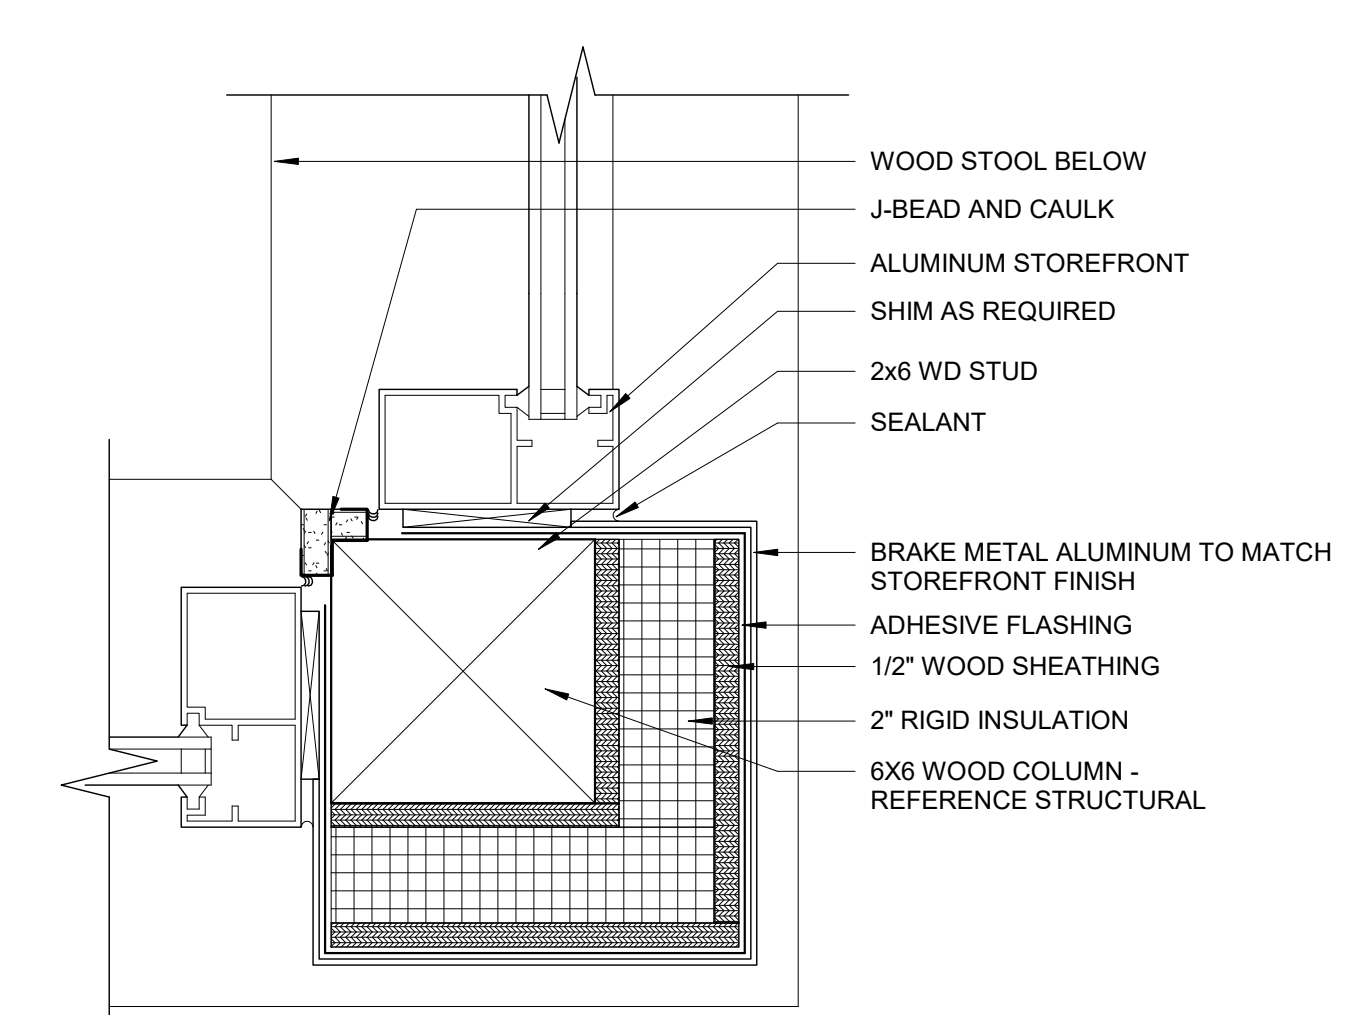


3 STOREFRONT JAMB DETAIL AT JEWEL BOX CORNER

3" = 1'-0"

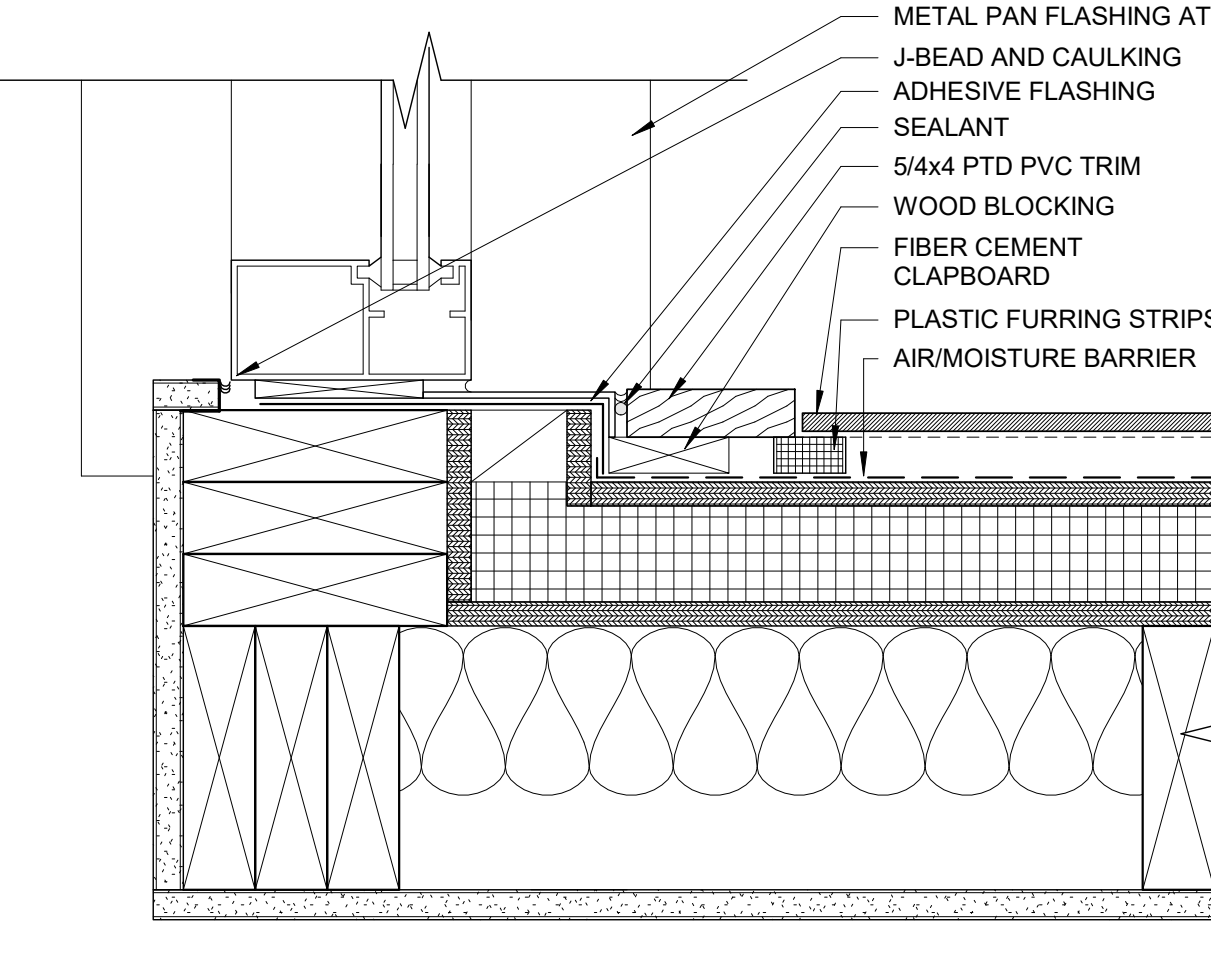


10 STOREF. JAMB AT JEWEL BOX INSIDE CRNR

3" = 1'-0"

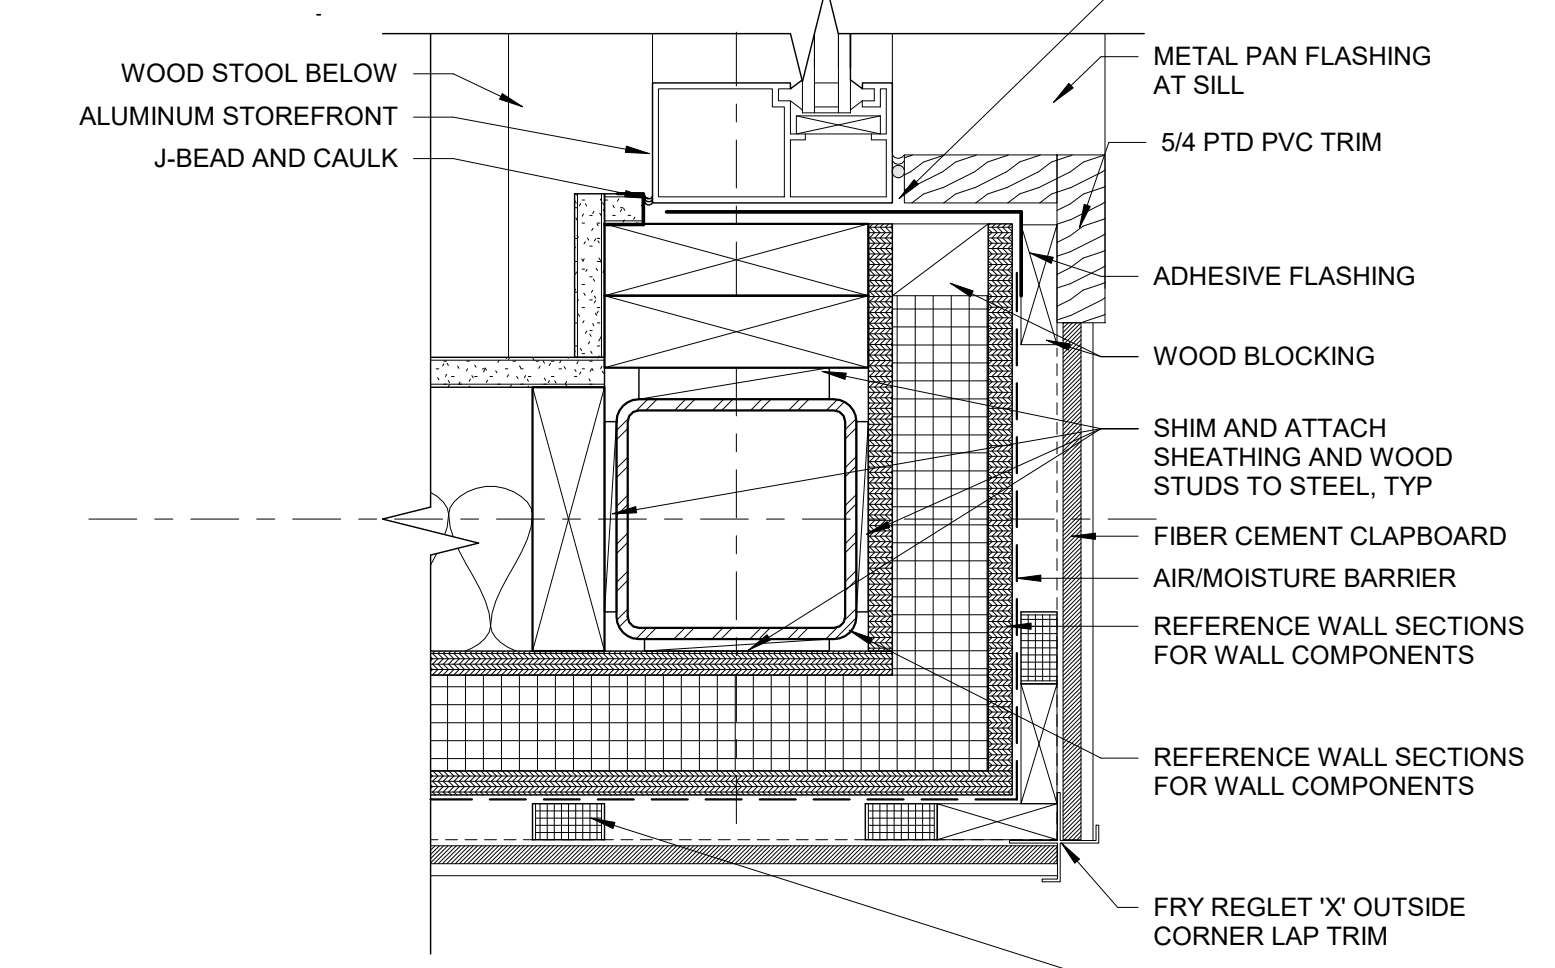


6 STOREFRONT JAMB DETAIL AT F.C. CLAPBOARD CORNER

3" = 1'-0"

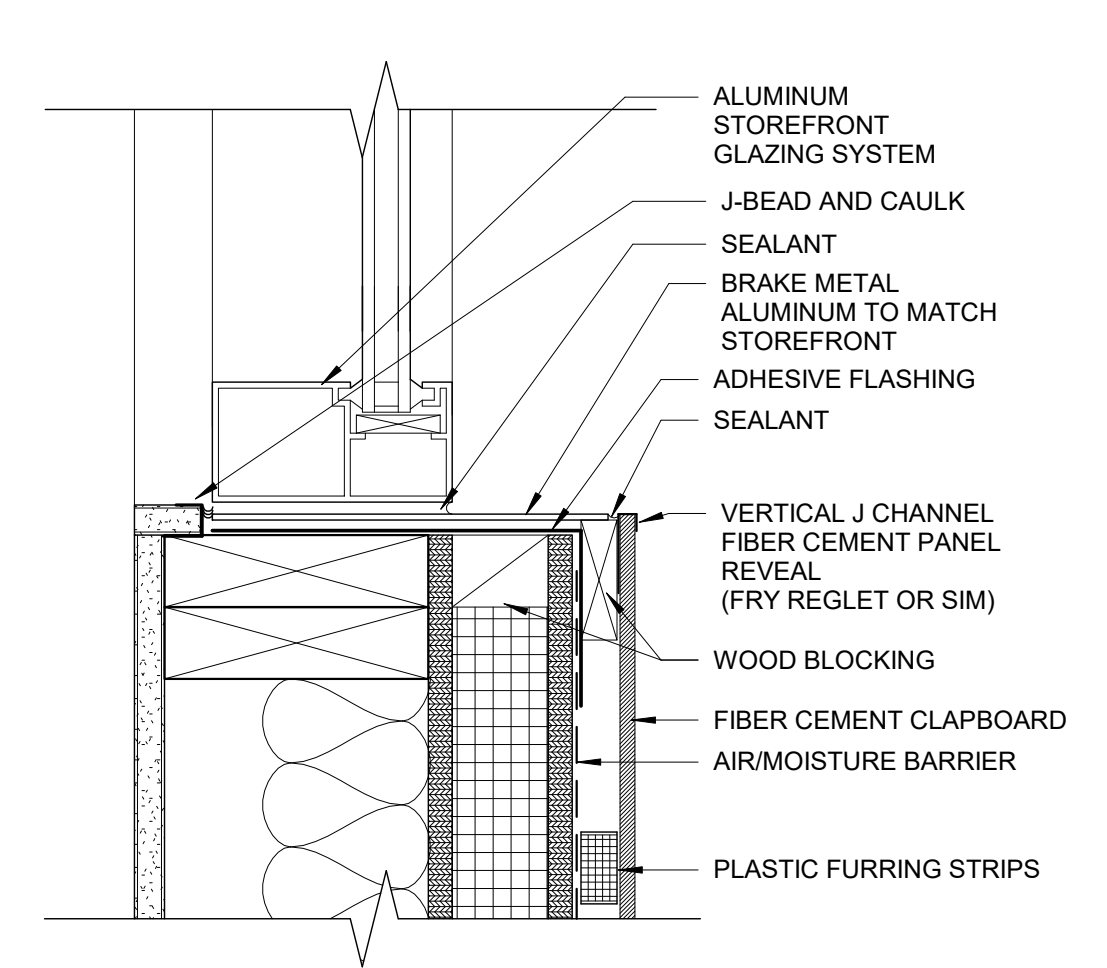


2 STOREFRONT JAMB DETAIL AT FIBER CEMENT PANEL

3" = 1'-0"

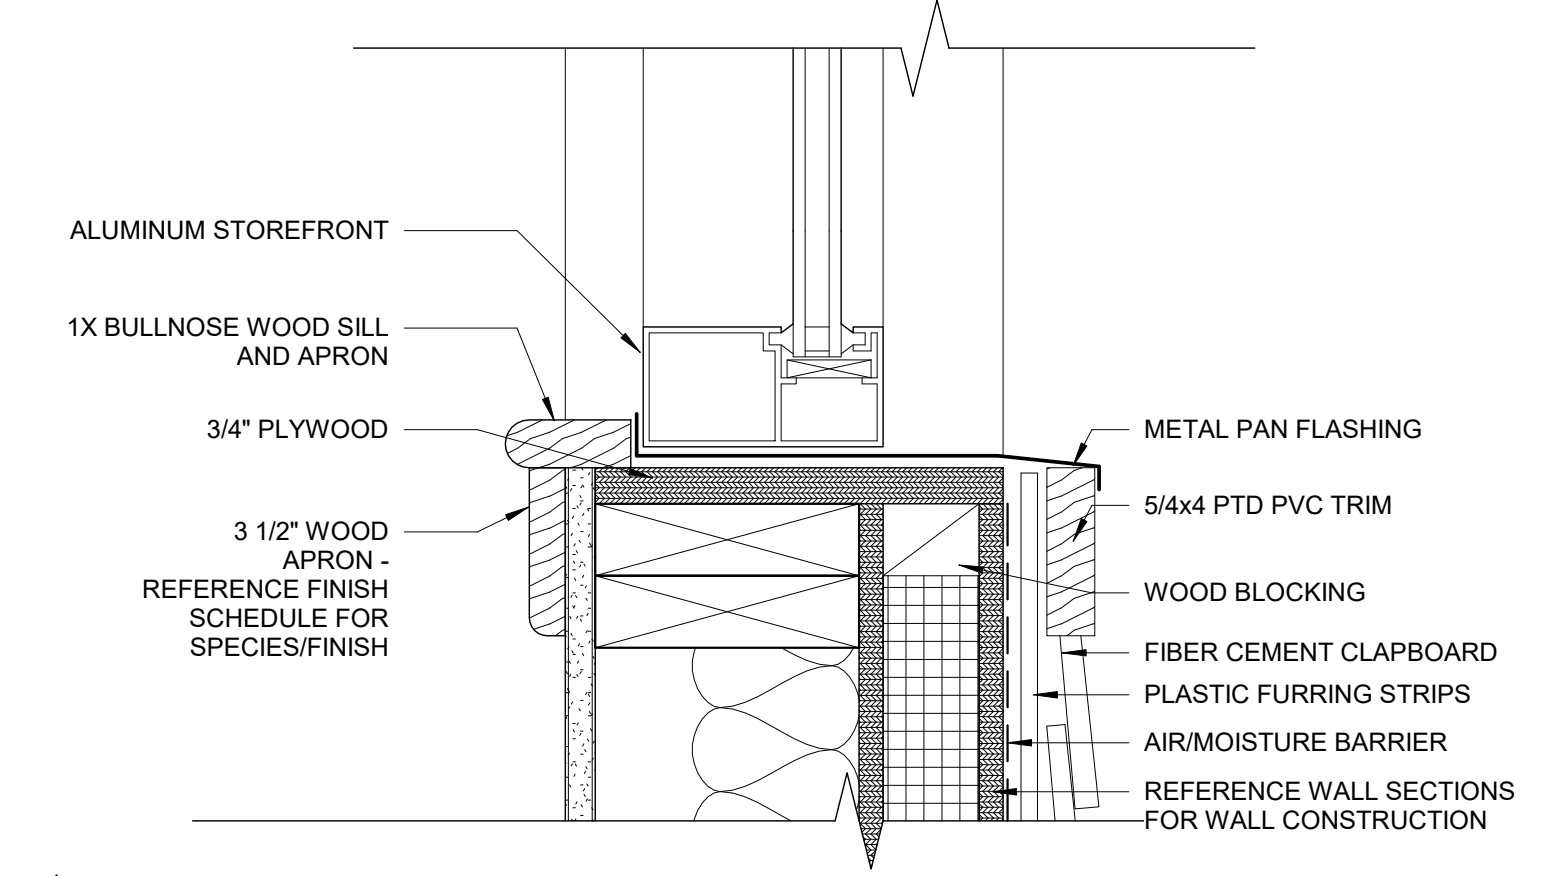


5 STOREFRONT SILL DETAIL AT F.C. CLAPBOARD

3" = 1'-0"

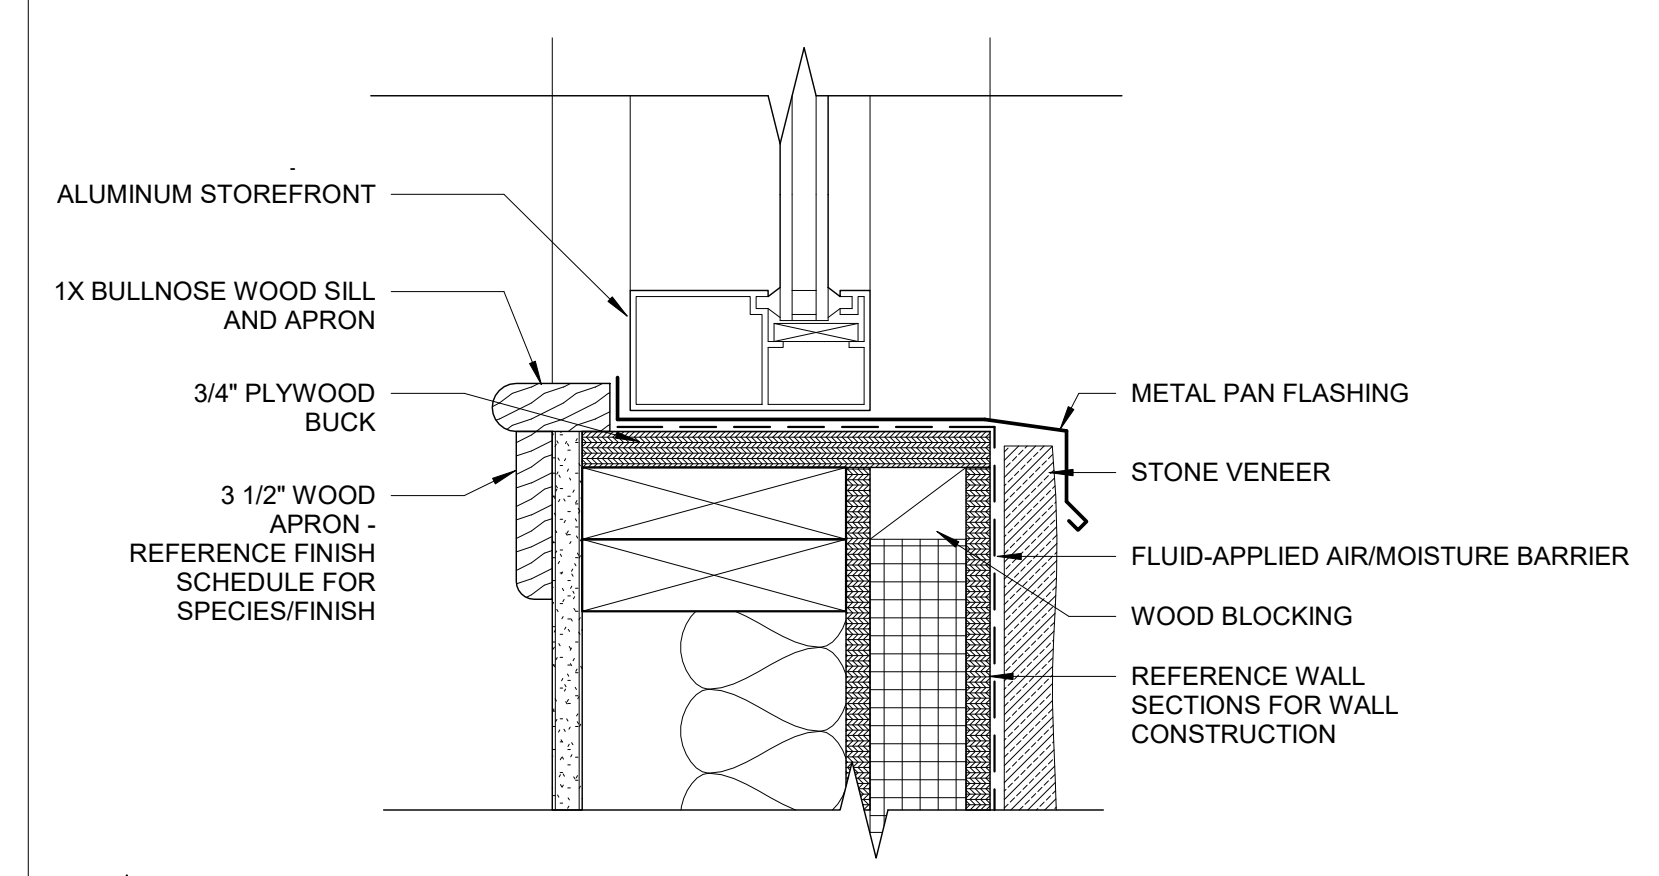

1 STOREFRONT SILL DETAIL AT STONE VENEER

3" = 1'-0"

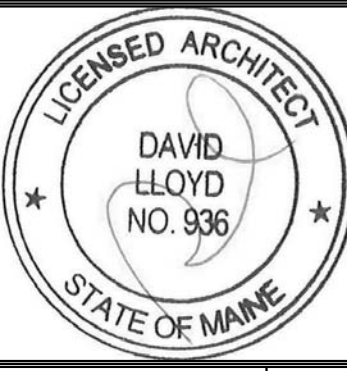

Prepared For:
NORTHLAND MANAGEMENT

Consultant:
ARCHETYPE architects
48 Union Wharf Portland, Maine 04101
(207) 772-0022 ARCHETYPE@ARCHETYPEPA.COM

Project:
CLARK INSURANCE
1945 CONGRESS ST
PORTLAND, ME 04102

Revisions:

Date: 06 OCT 2016
Scale: 3" = 1'-0"
STOREFRONT DETAILS

A8.03