




W1 WD STD - 1 HR
1 1/2" = 1'-0"

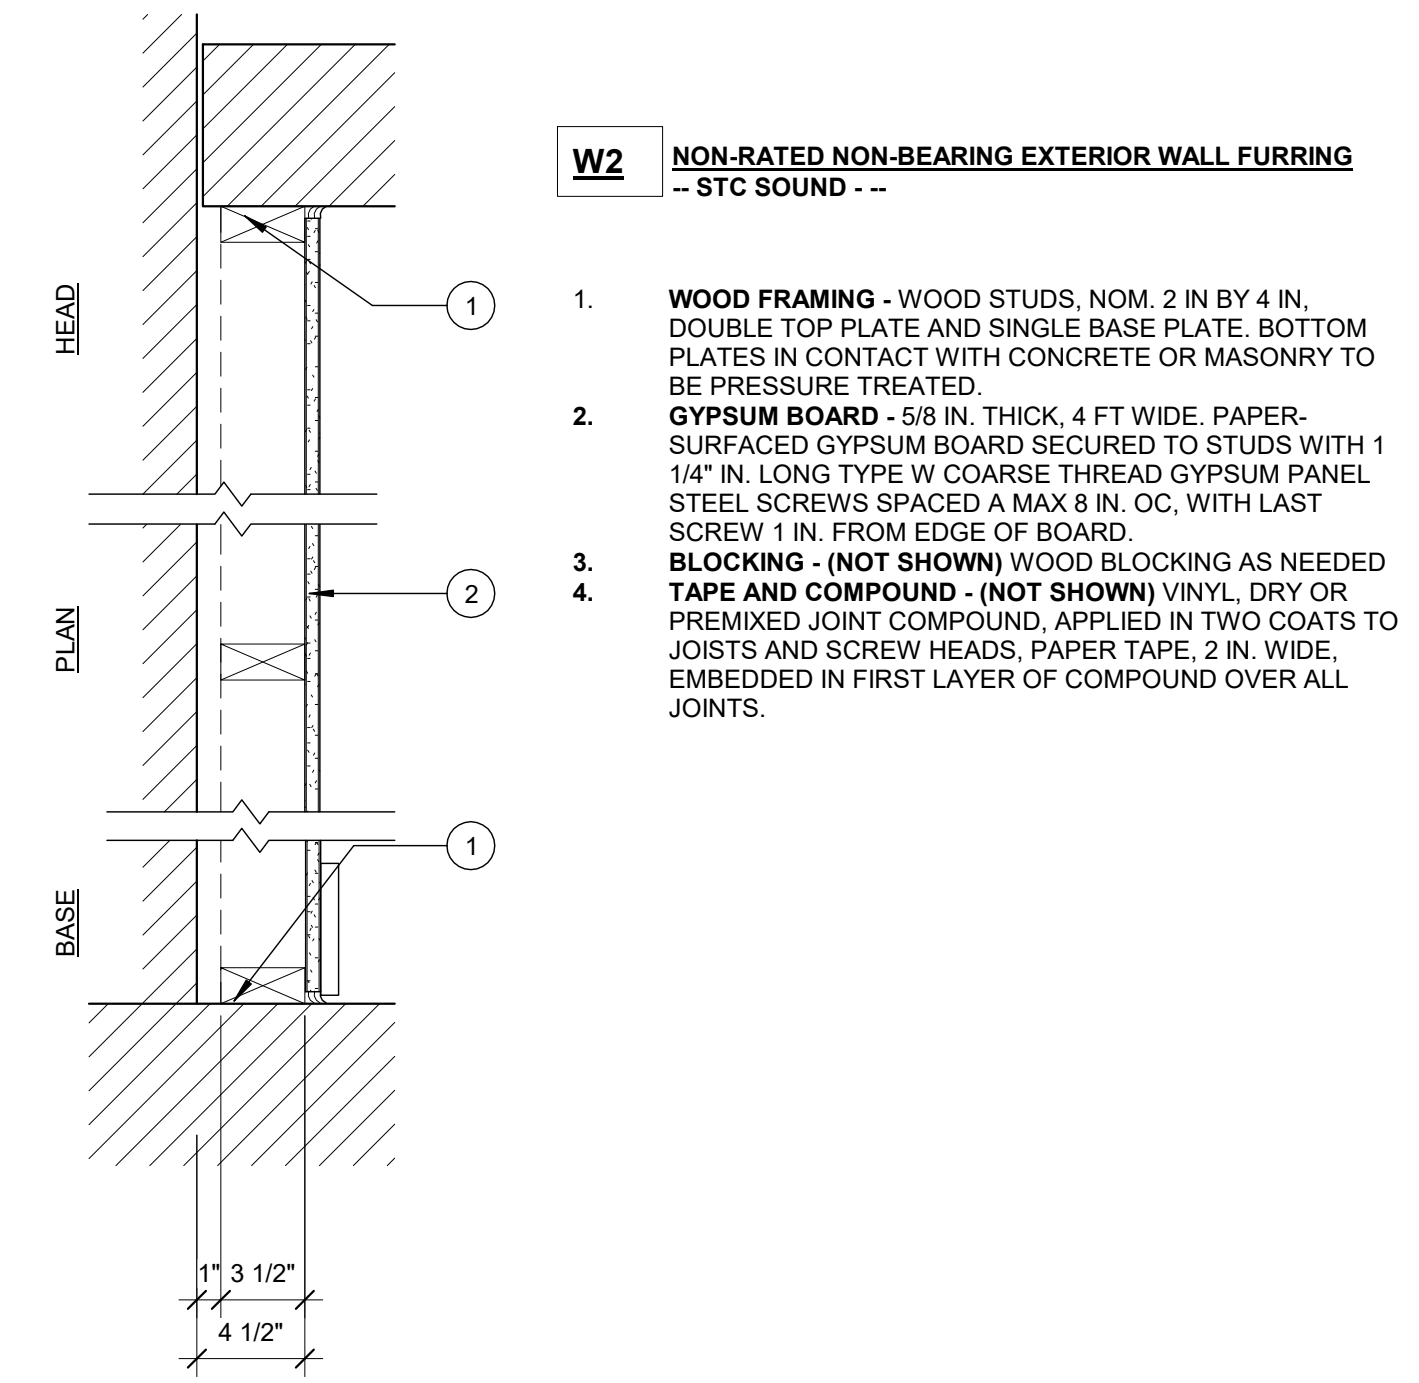


W2 WD STD - INTERIOR WALL FURRING
1 1/2" = 1'-0"

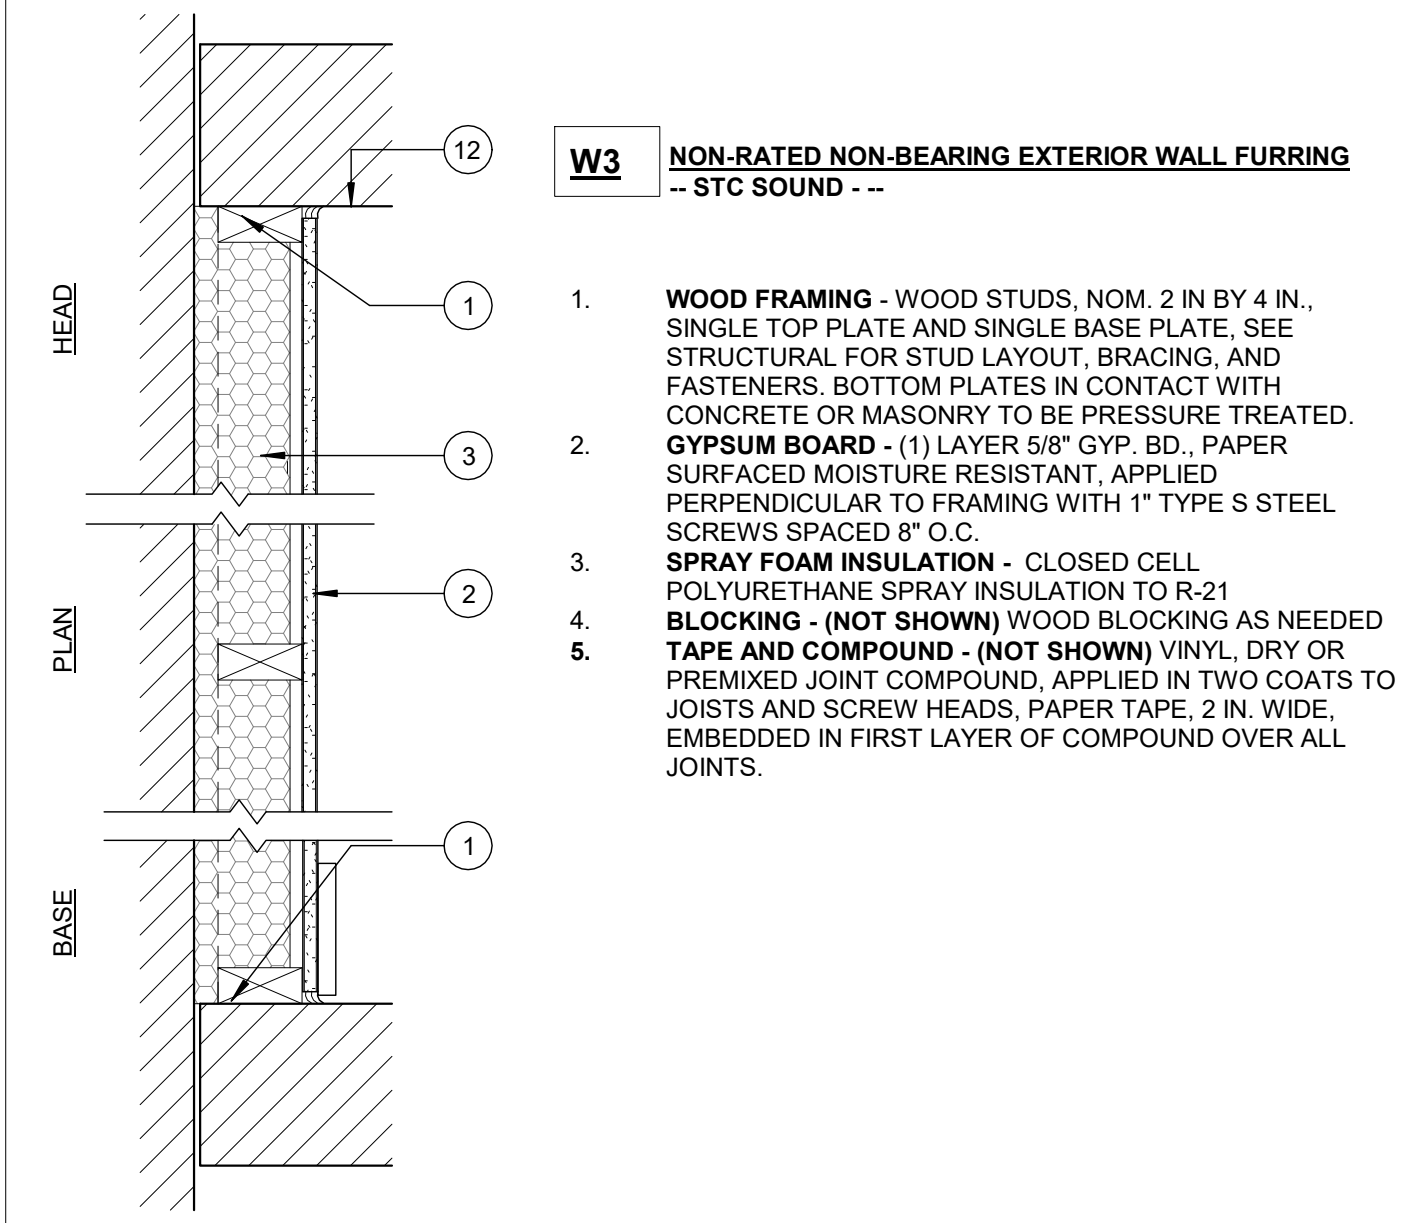


W3 WD STD - EXTERIOR WALL FURRING
1 1/2" = 1'-0"

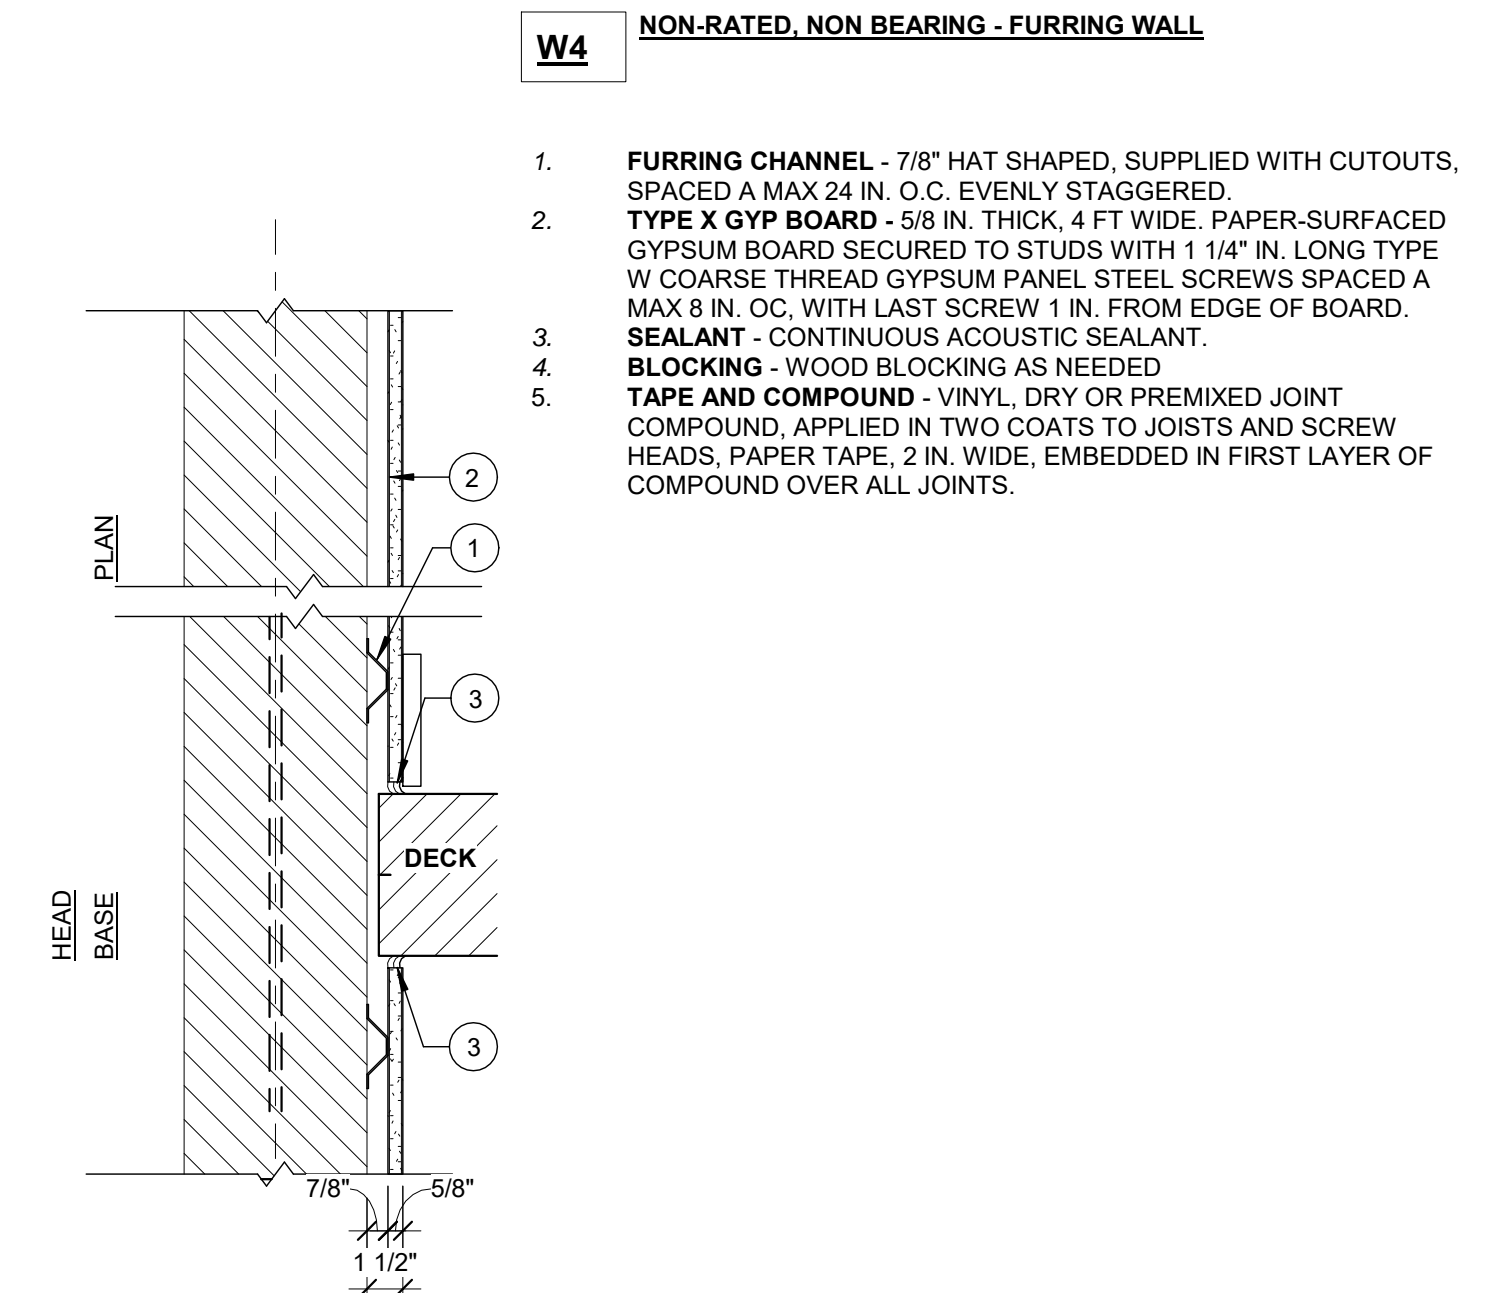

W4 INTERIOR FURRING
1 1/2" = 1'-0"

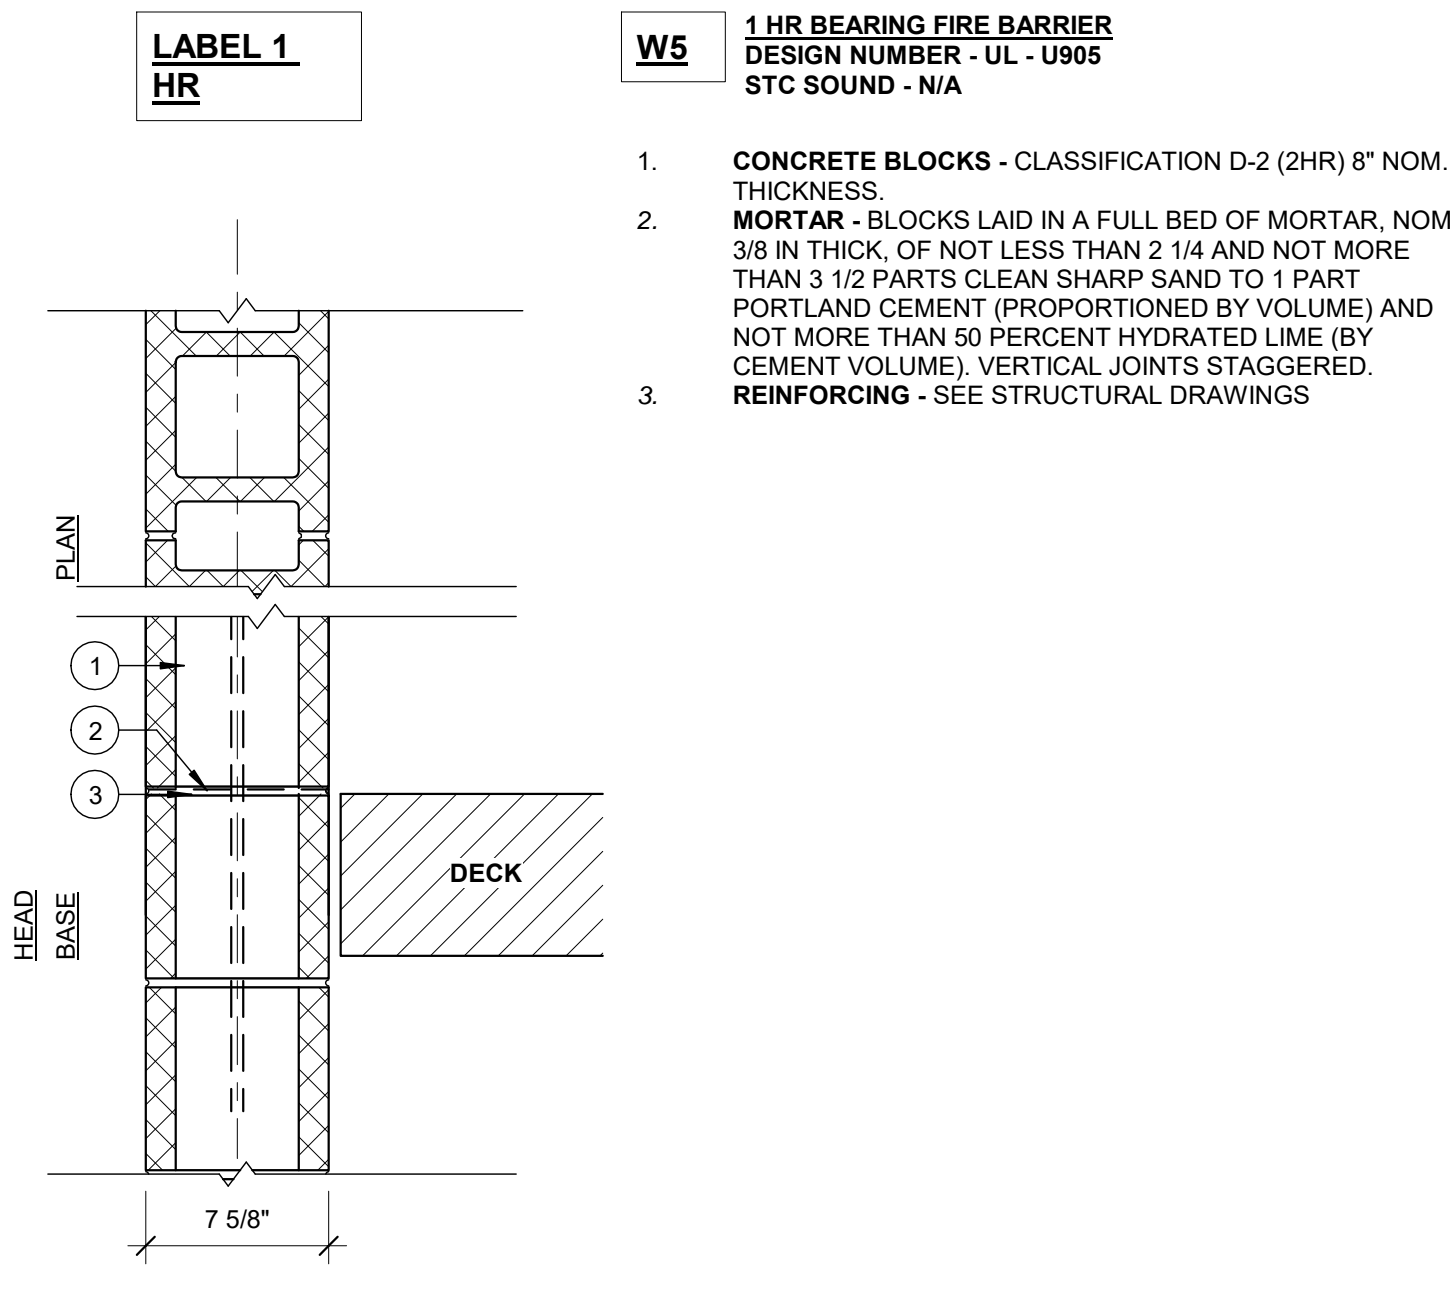

W5 CMU ELEVATOR SHAFT
1 1/2" = 1'-0"

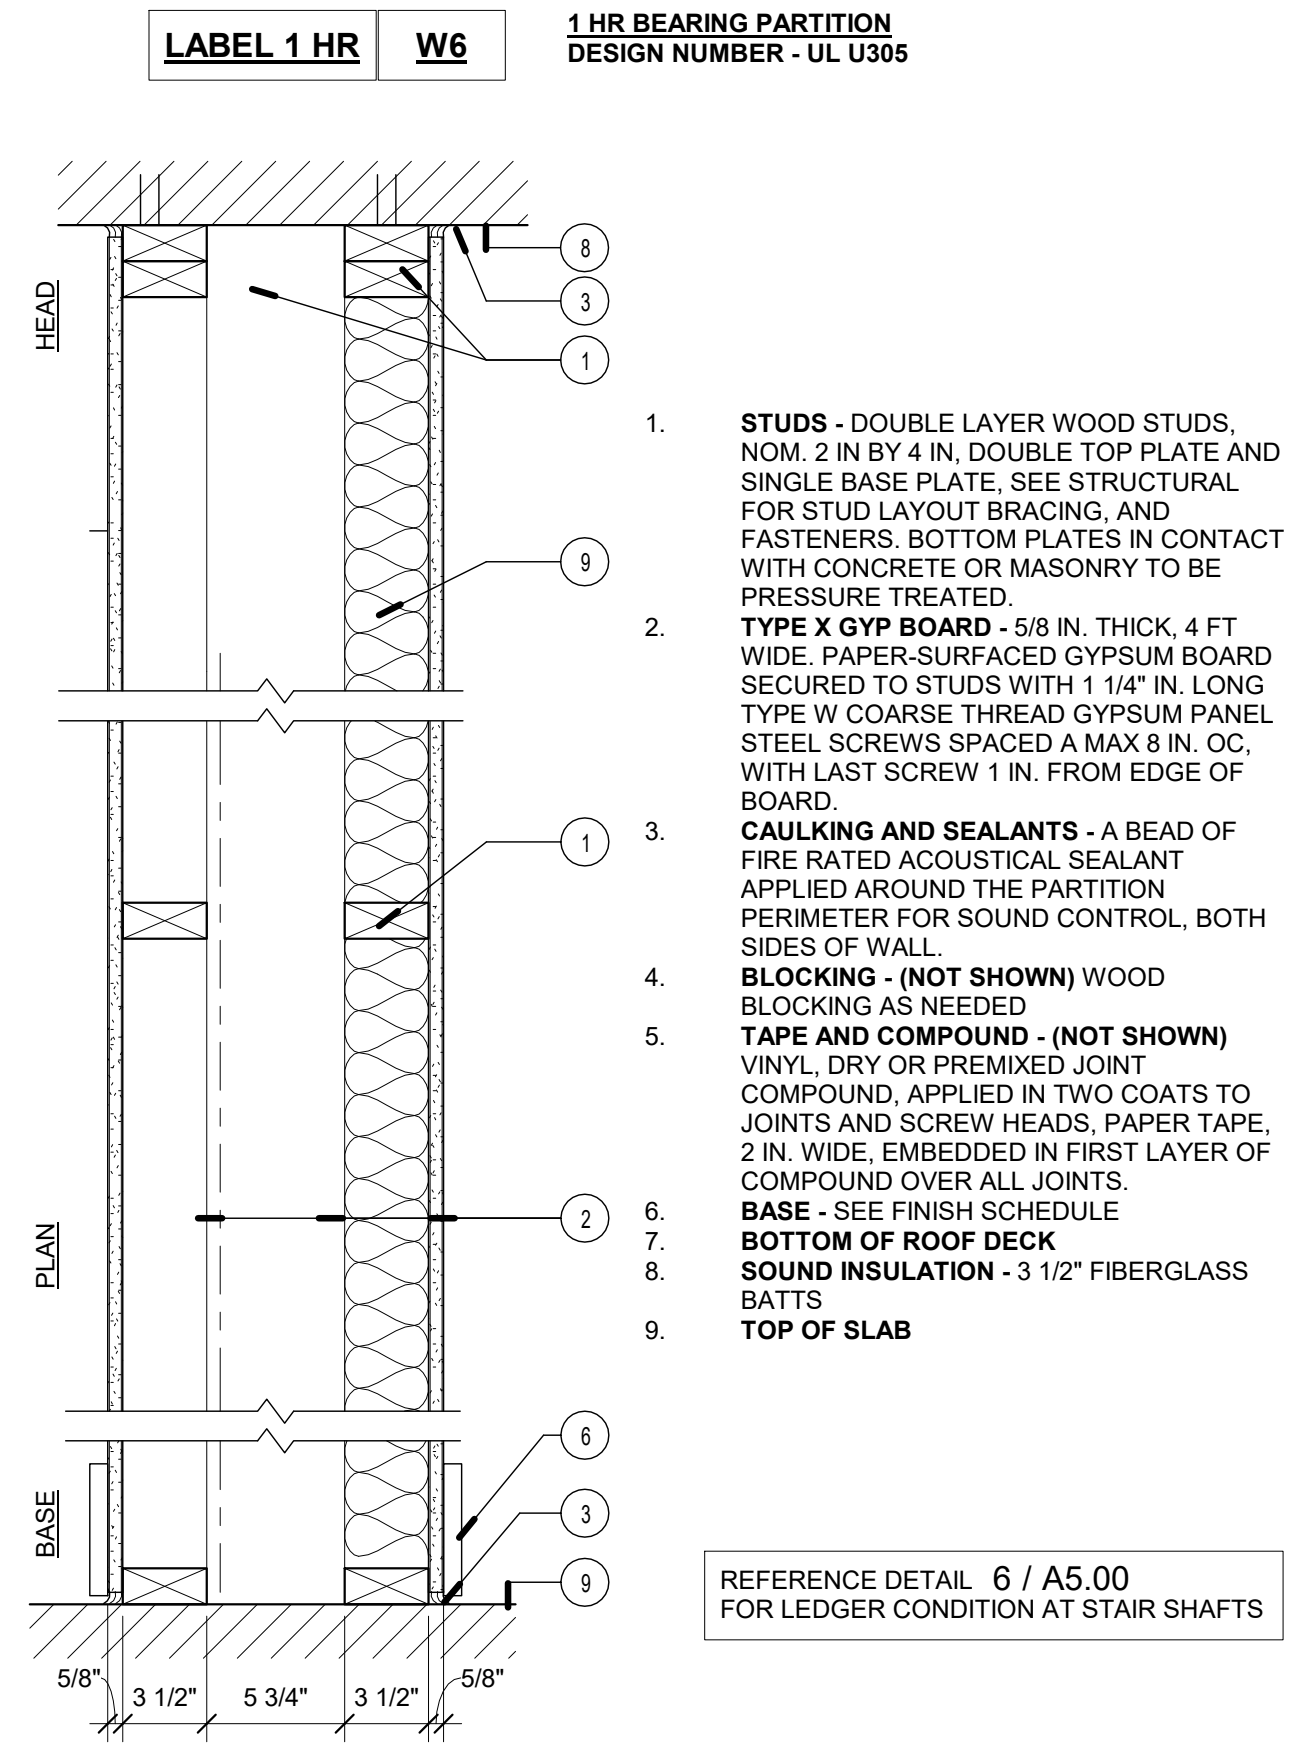

W6 WD STD - STAIR SHAFT
1 1/2" = 1'-0"

MEDICAL OFFICES
1945 CONGRESS STREET,
PORTLAND MAINE

DEC. 27, 2016