




**3 | CORNICE DETAIL**  
1" = 1'-0"

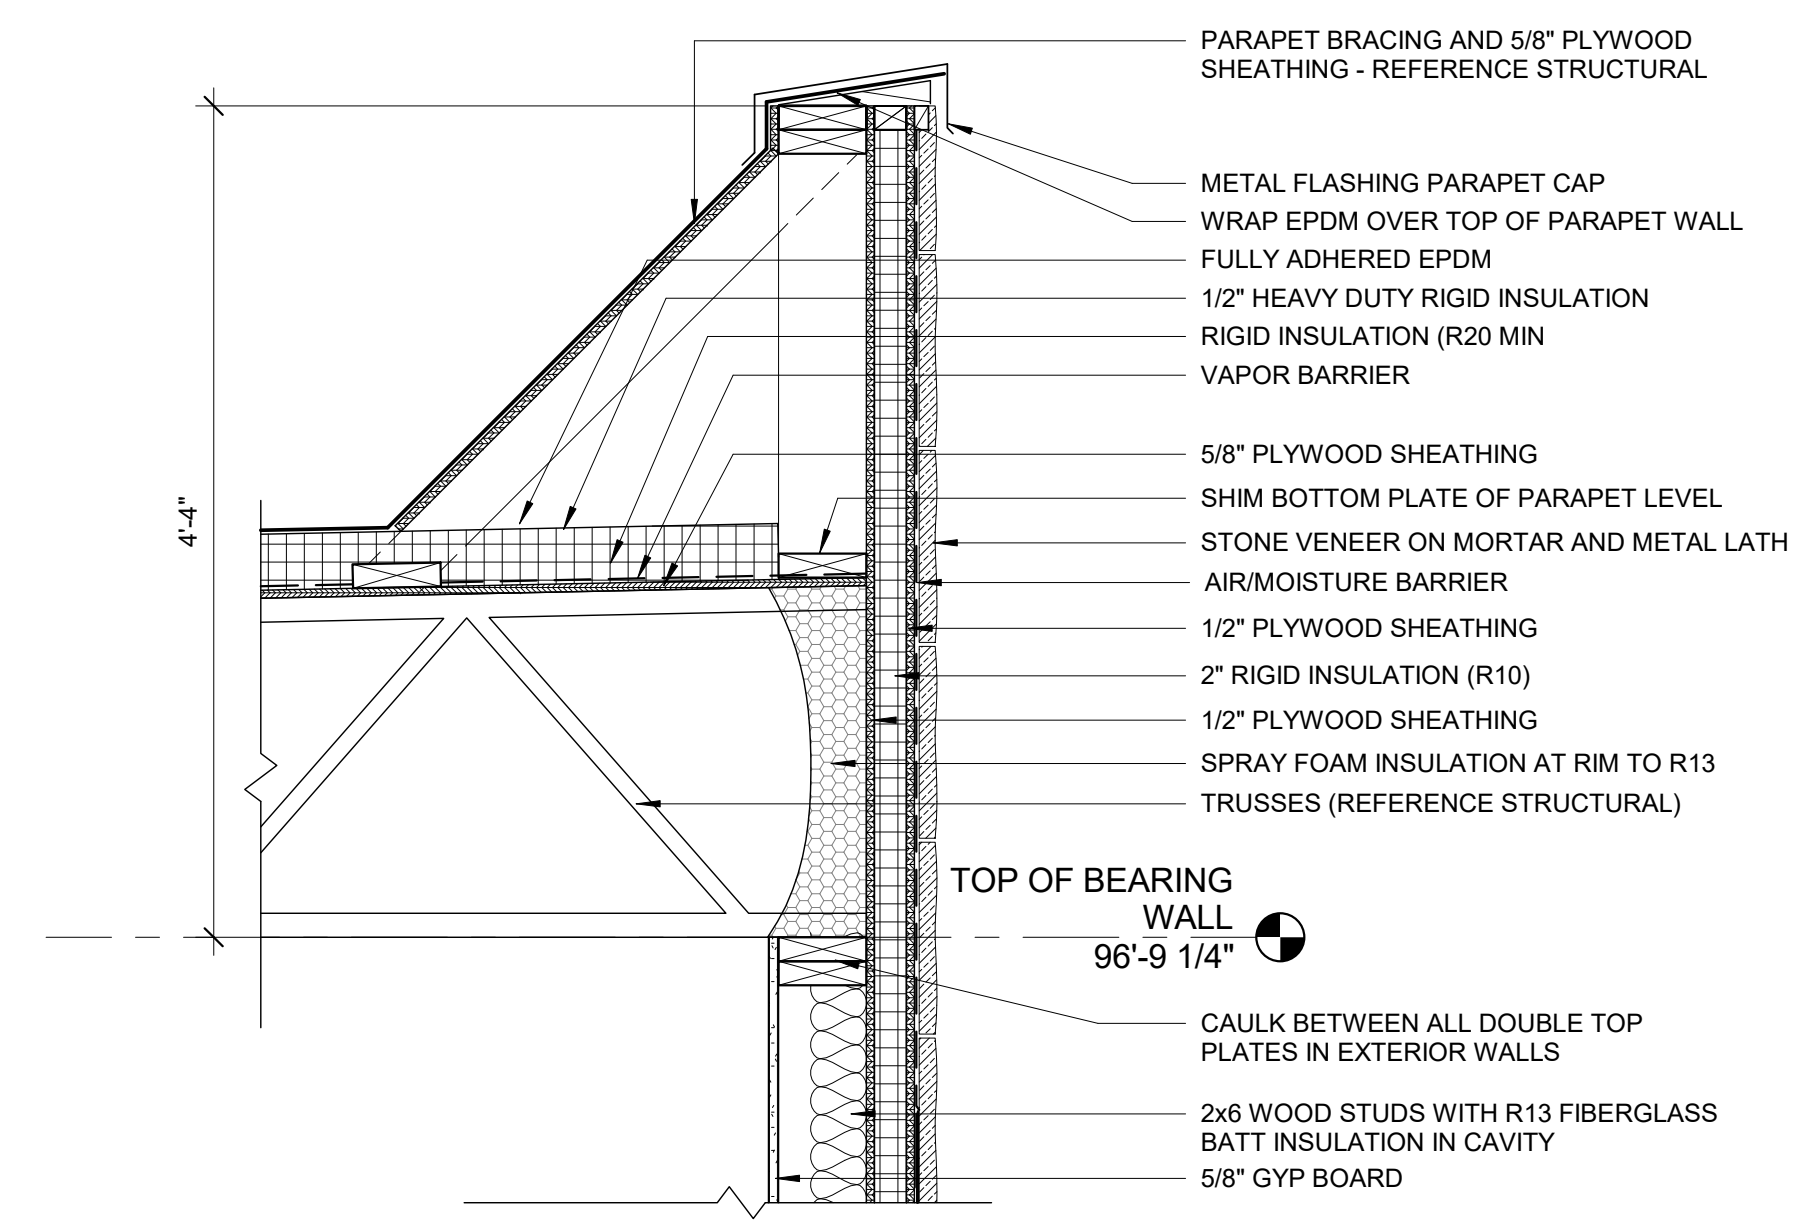


**2 | PARAPET DETAIL AT STONE VENEER**  
1" = 1'-0"

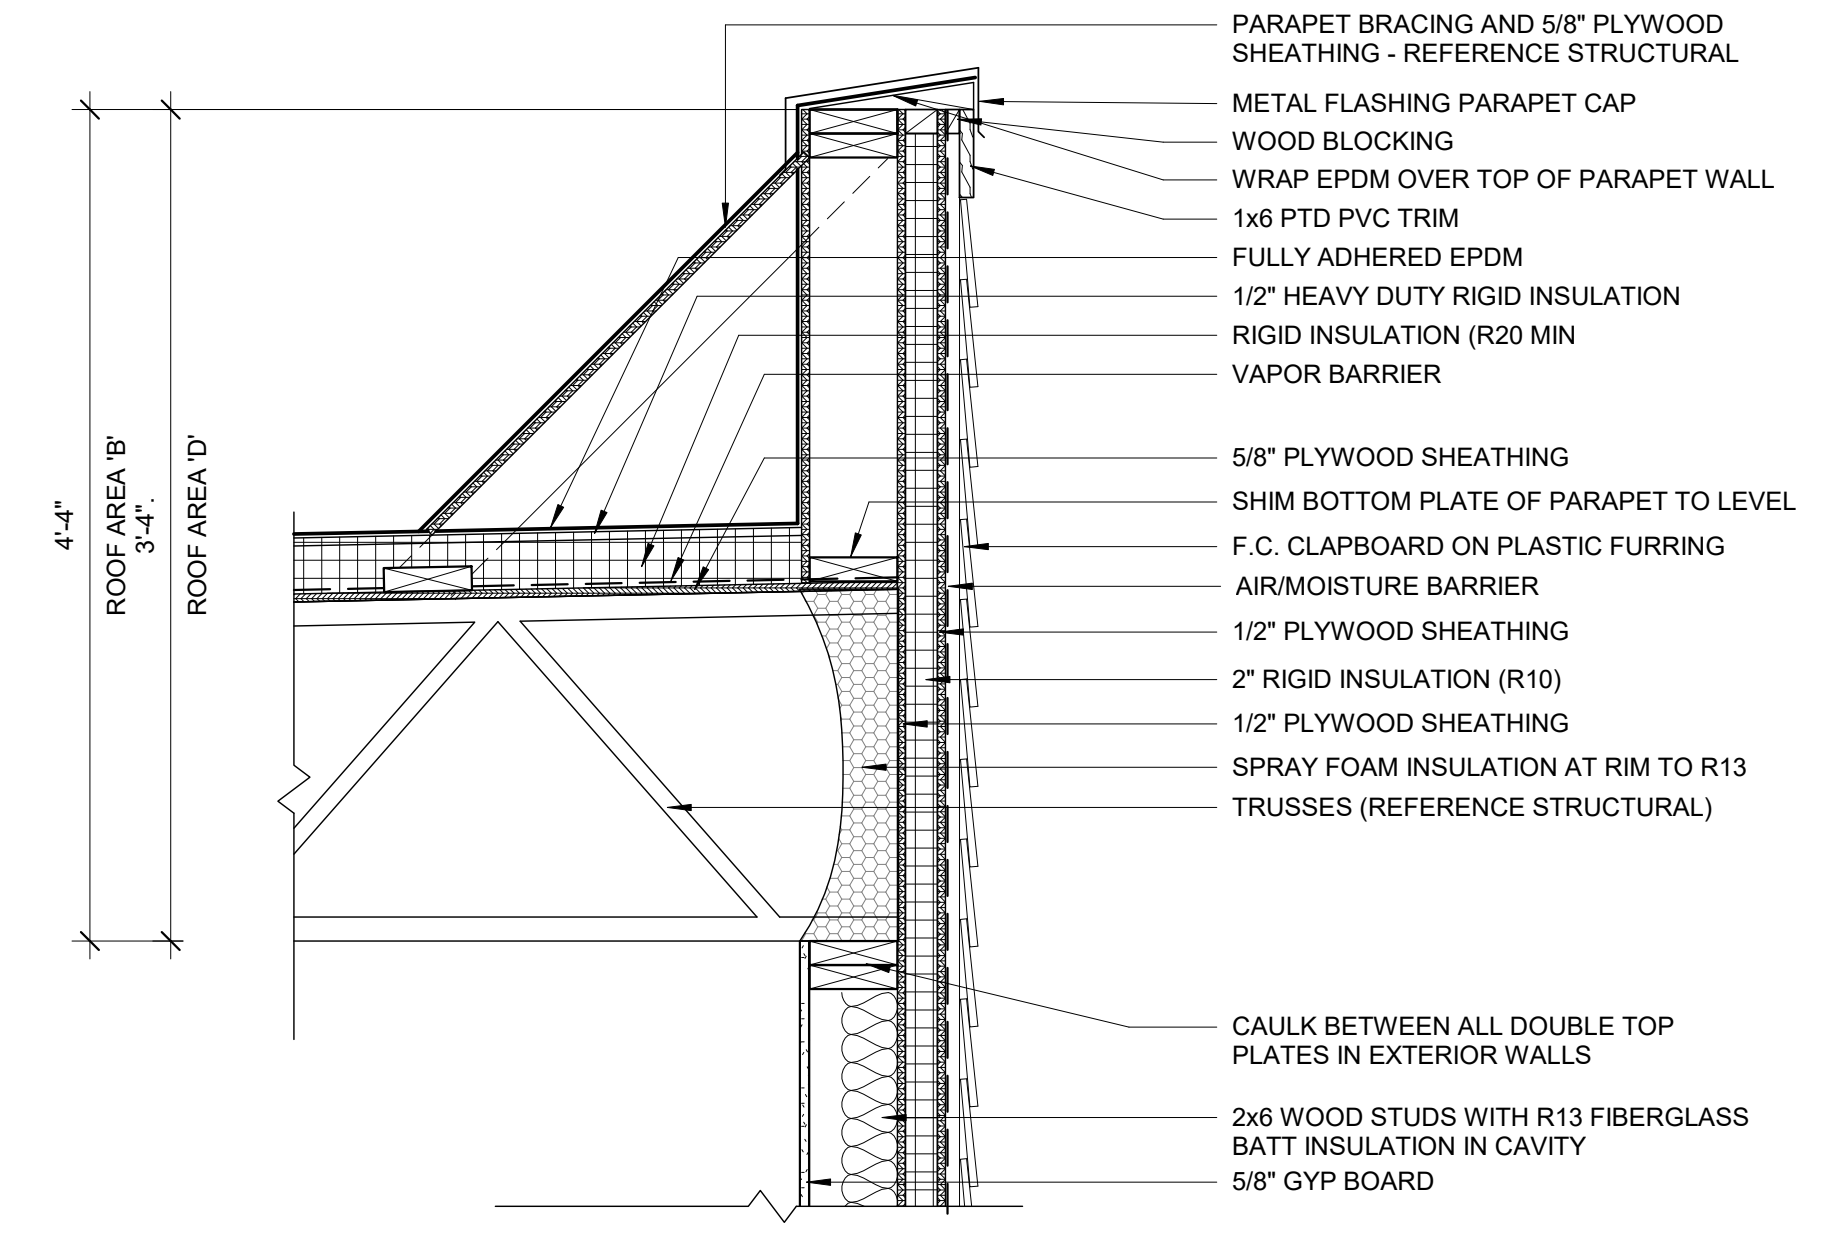


**1 | PARAPET DETAIL AT CLAPBOARD**  
1" = 1'-0"

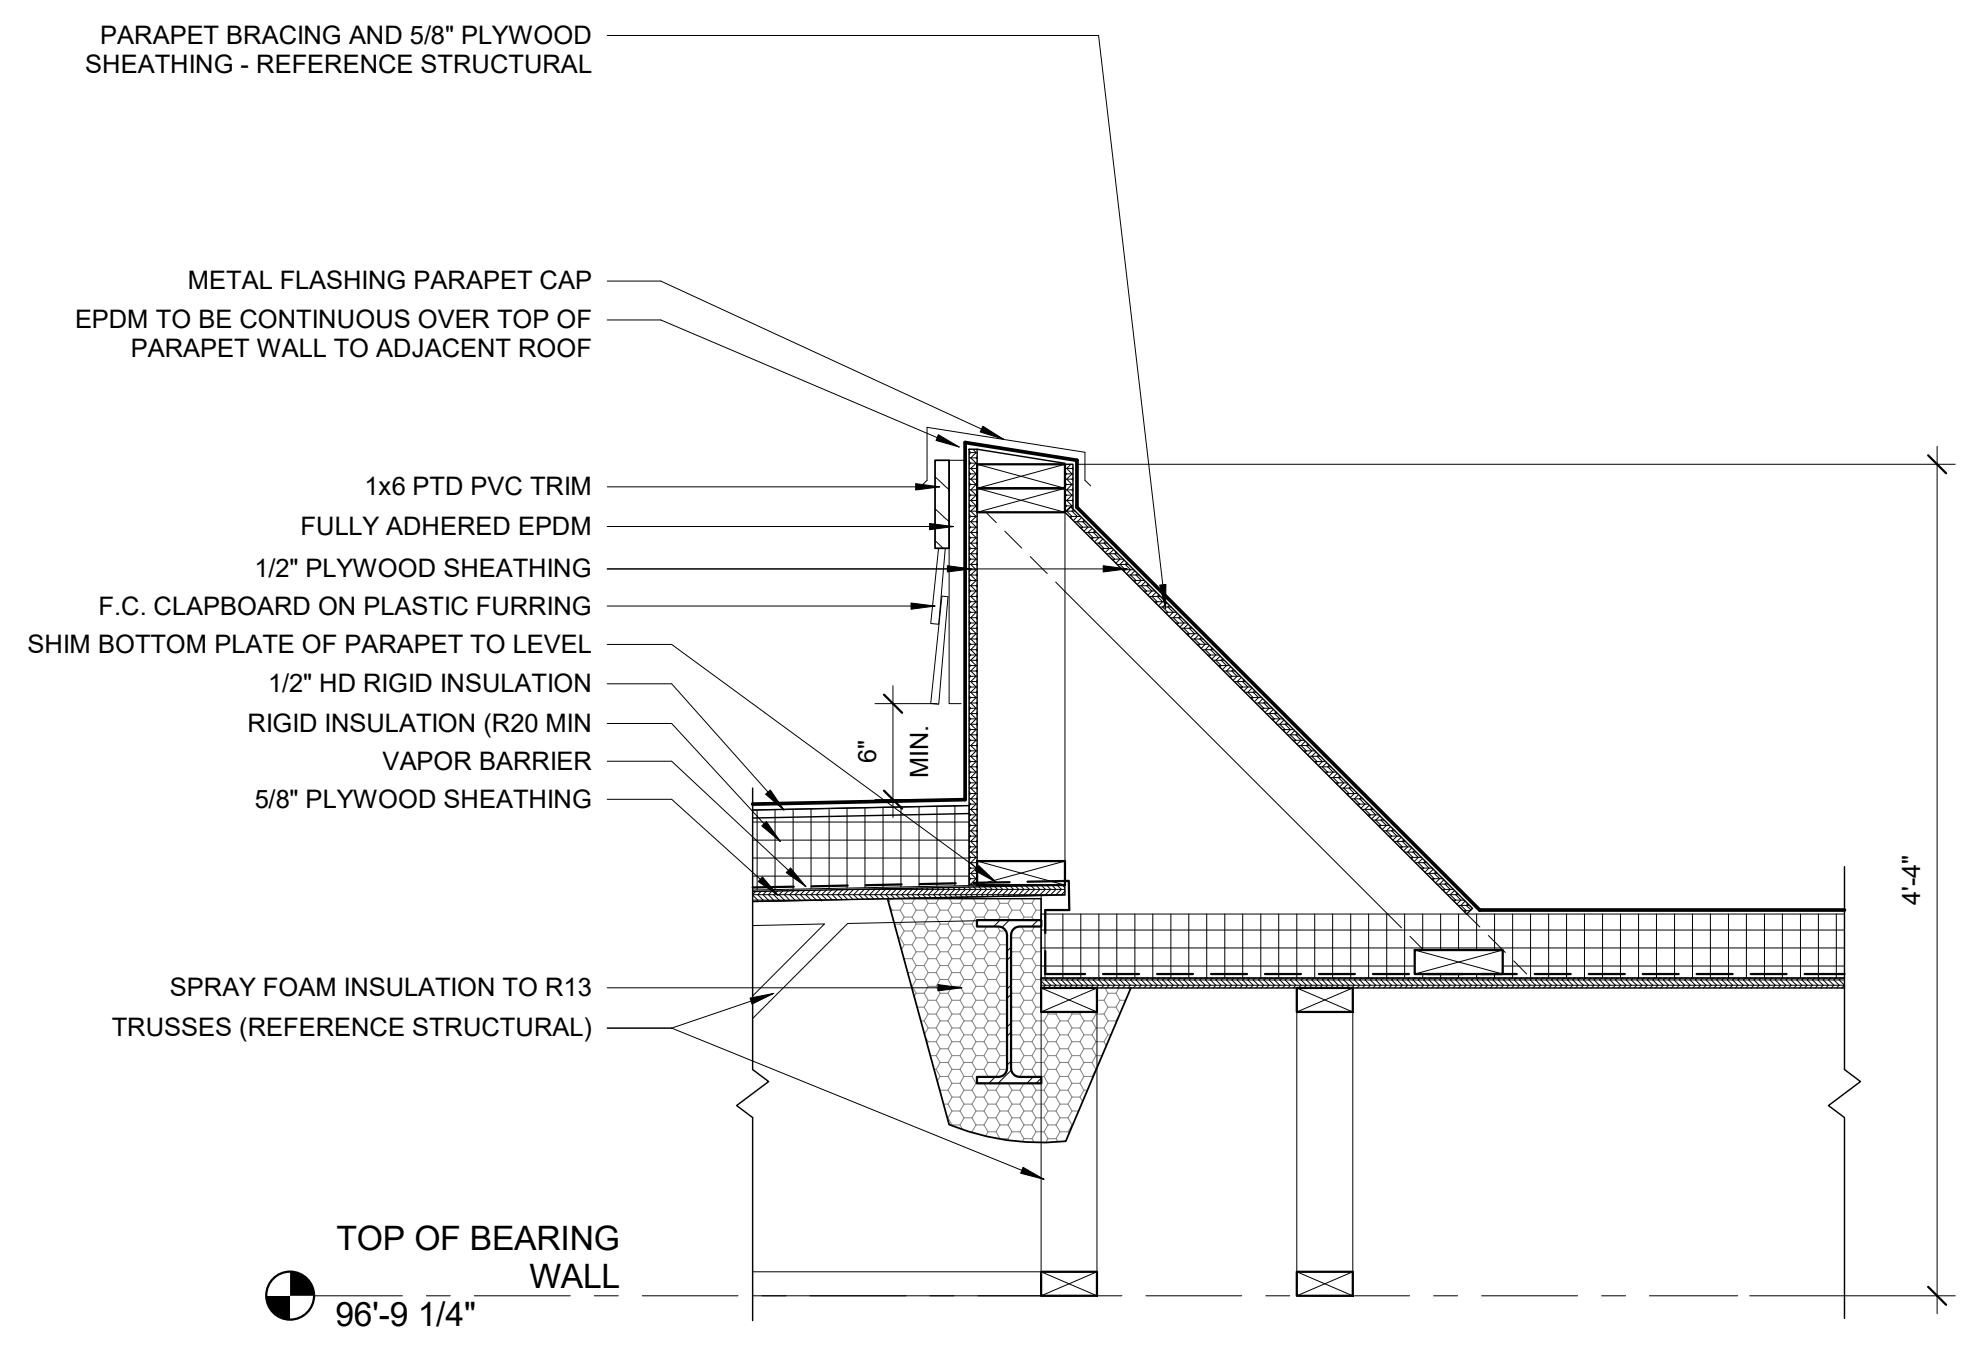

**5 | PARAPET AT ROOF TRANSITION**  
1" = 1'-0"

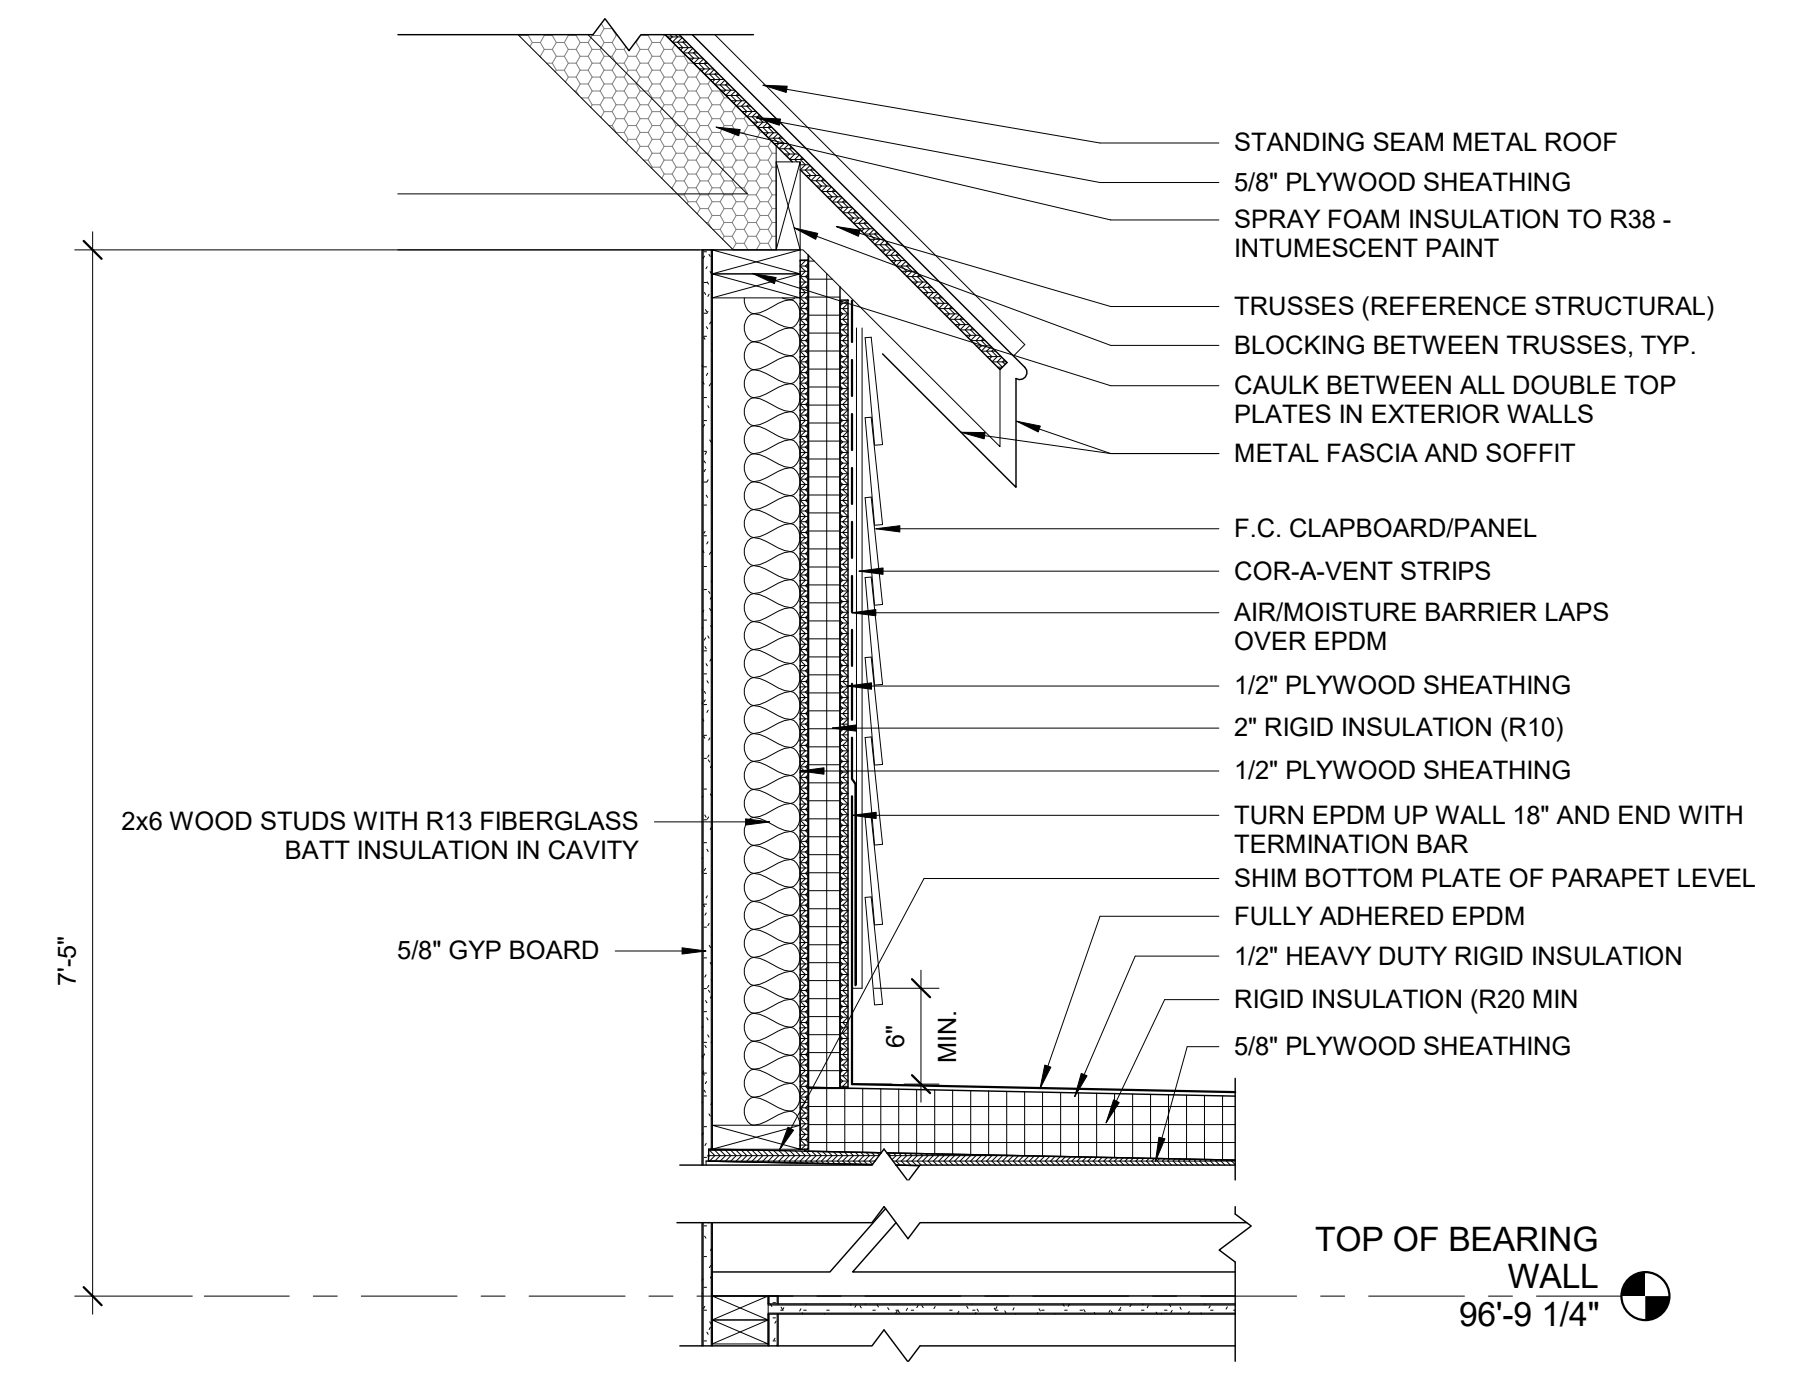

**4 | HEADWALL DETAIL AT FLAT ROOF**  
1" = 1'-0"

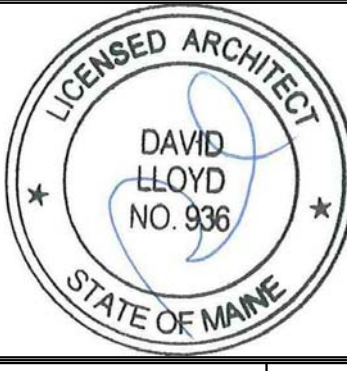

Prepared For:  
**Owner**

Consultant:

**ARCHITYPE**  
 architects  
 48 Union Wharf Portland, Maine 04101  
 (207) 772-6022 ARCHITYPE@ARCHITYPEPA.COM

Project:  
**MEDICAL OFFICES**

1945 CONGRESS STREET, PORTLAND, MAINE

Revisions:

Date: DEC. 27, 2016  
Scale: 1" = 1'-0"

**DETAILS**

**A5.01**