




10 STOREFRONT HEAD AT MAIN ENTRY
3" = 1'-0"

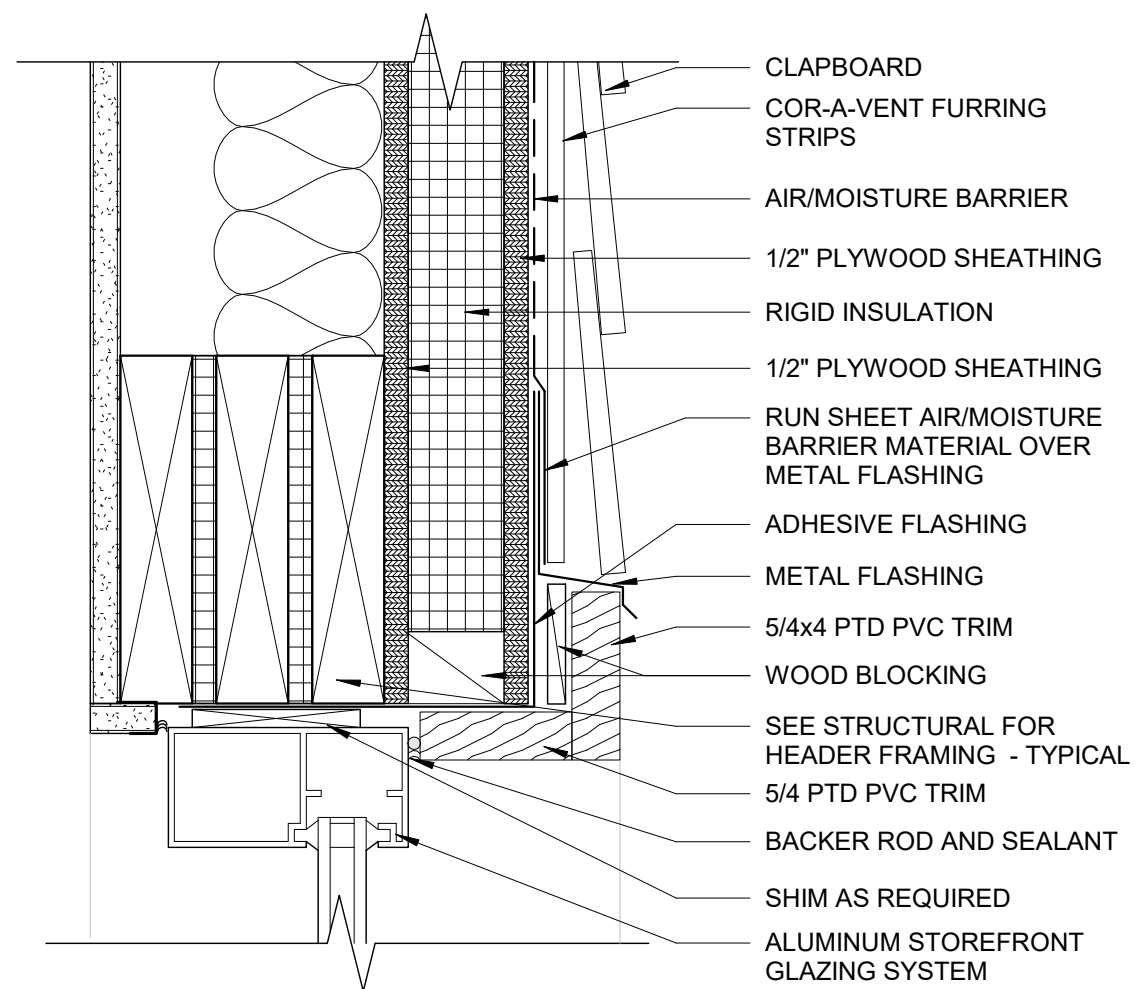


9 STOREFRONT HEAD AT F.C. CLAPBOARD
3" = 1'-0"

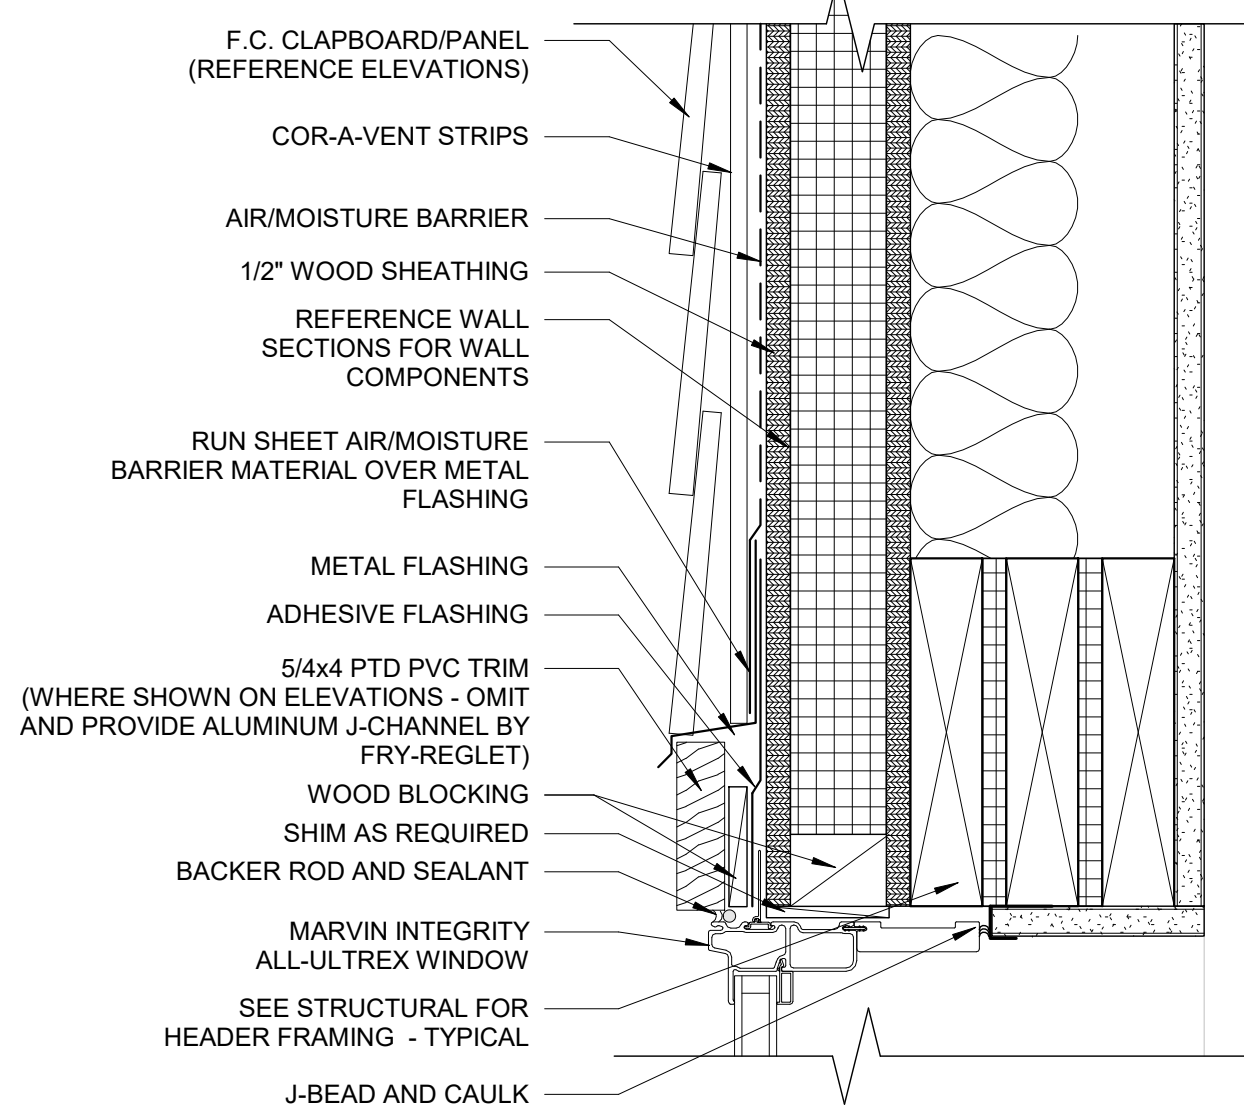


6 TYP. WINDOW HEAD AT CLAPBOARD/FC PANEL
3" = 1'-0"

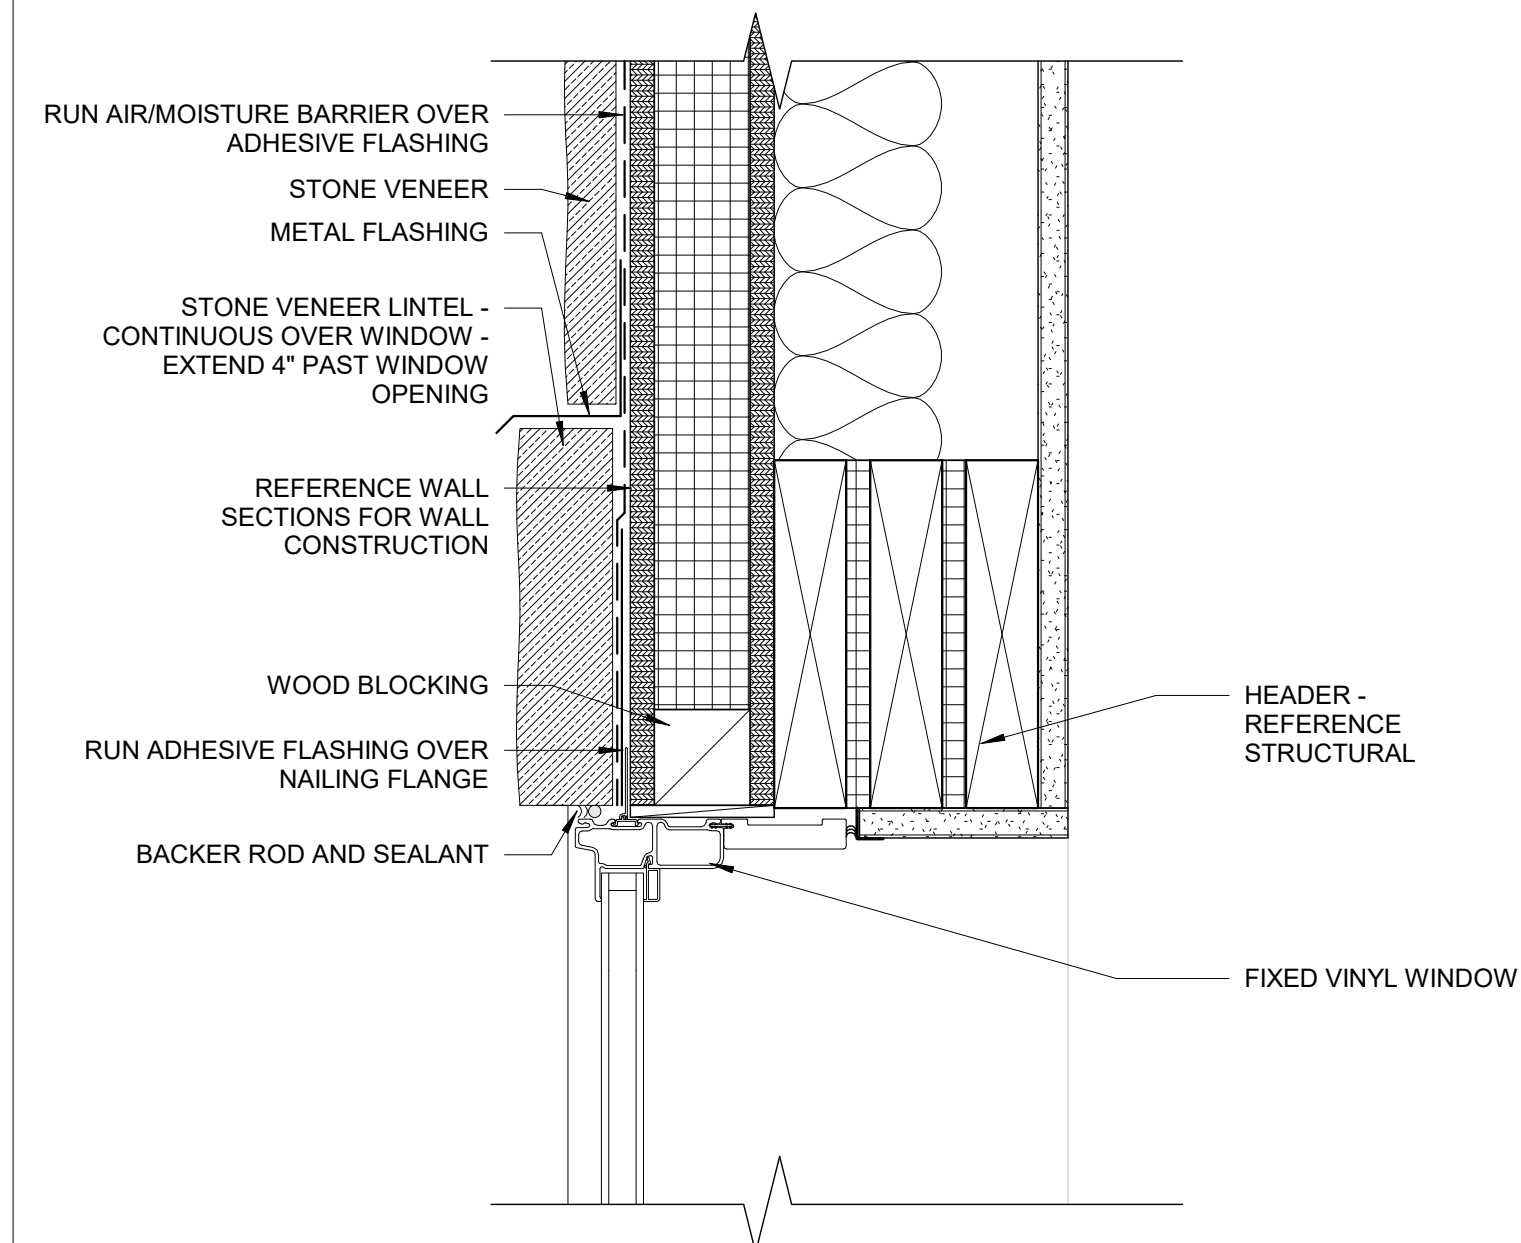


3 TYP. WINDOW HEAD AT STONE VENEER
3" = 1'-0"

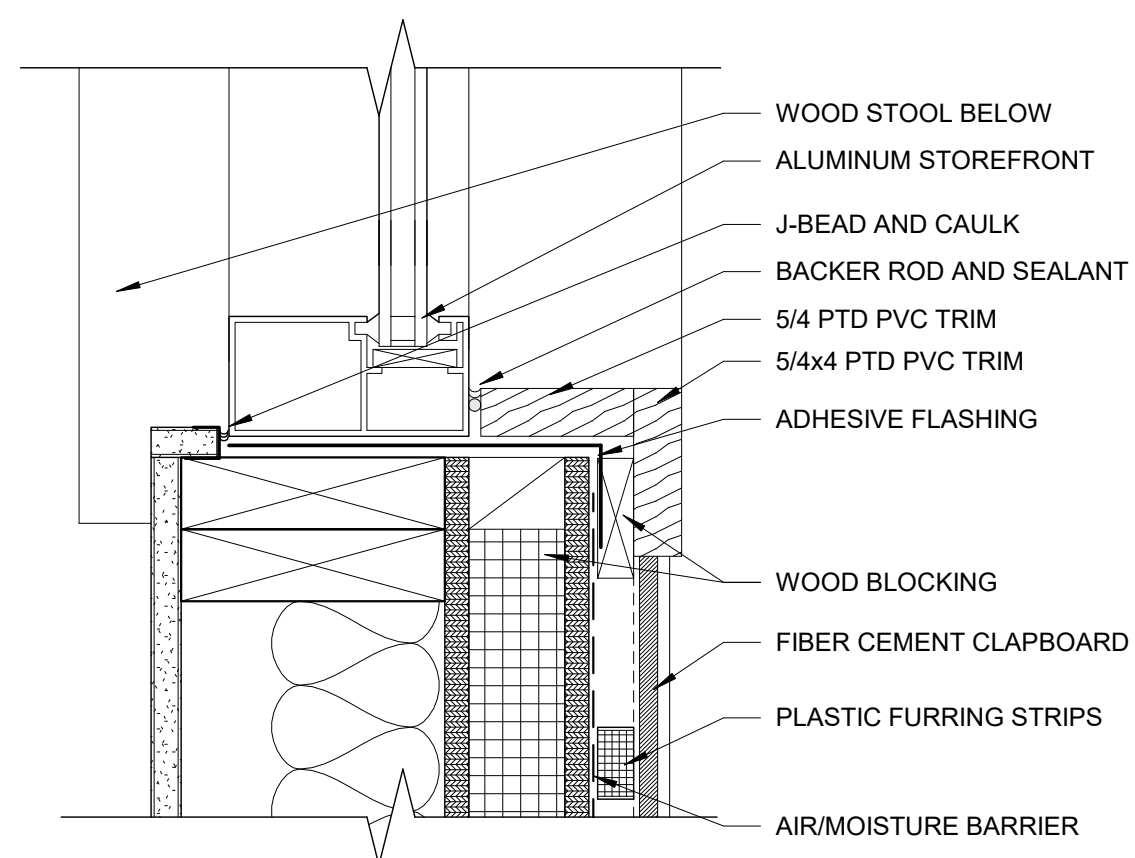


8 STOREFRONT JAMB AT F.C. CLAPBOARD
3" = 1'-0"

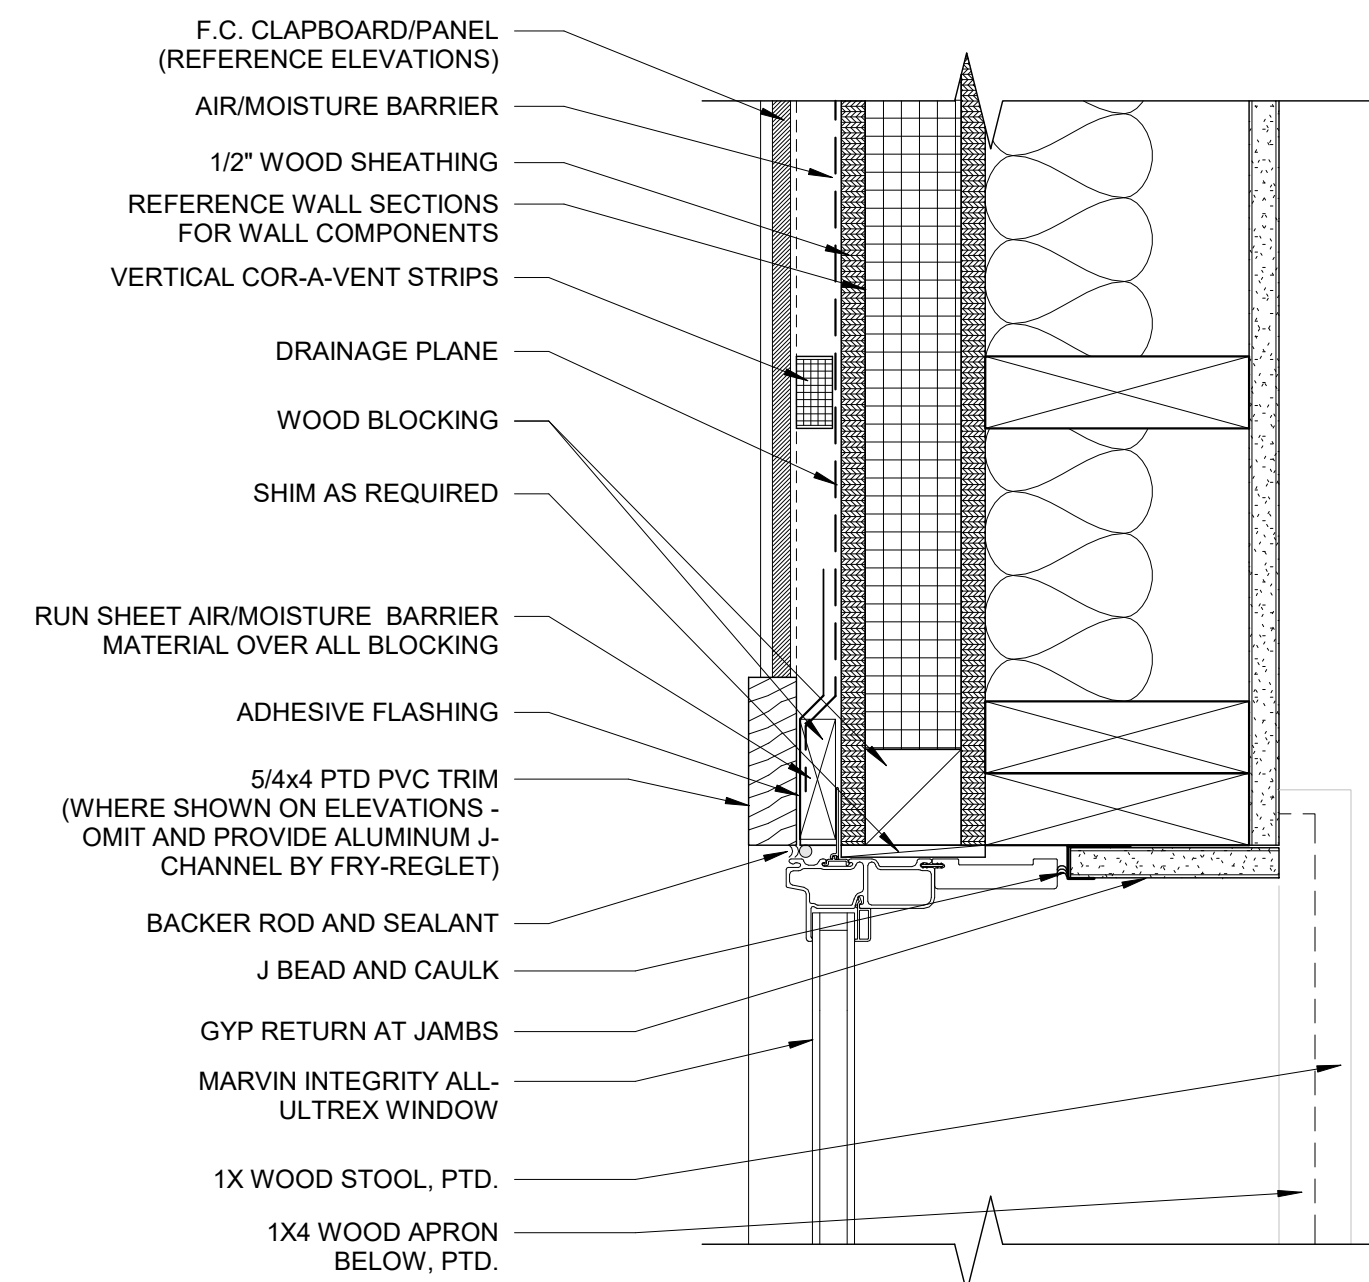


5 TYP. WINDOW JAMB AT CLAPBOARD/FC PANEL
3" = 1'-0"

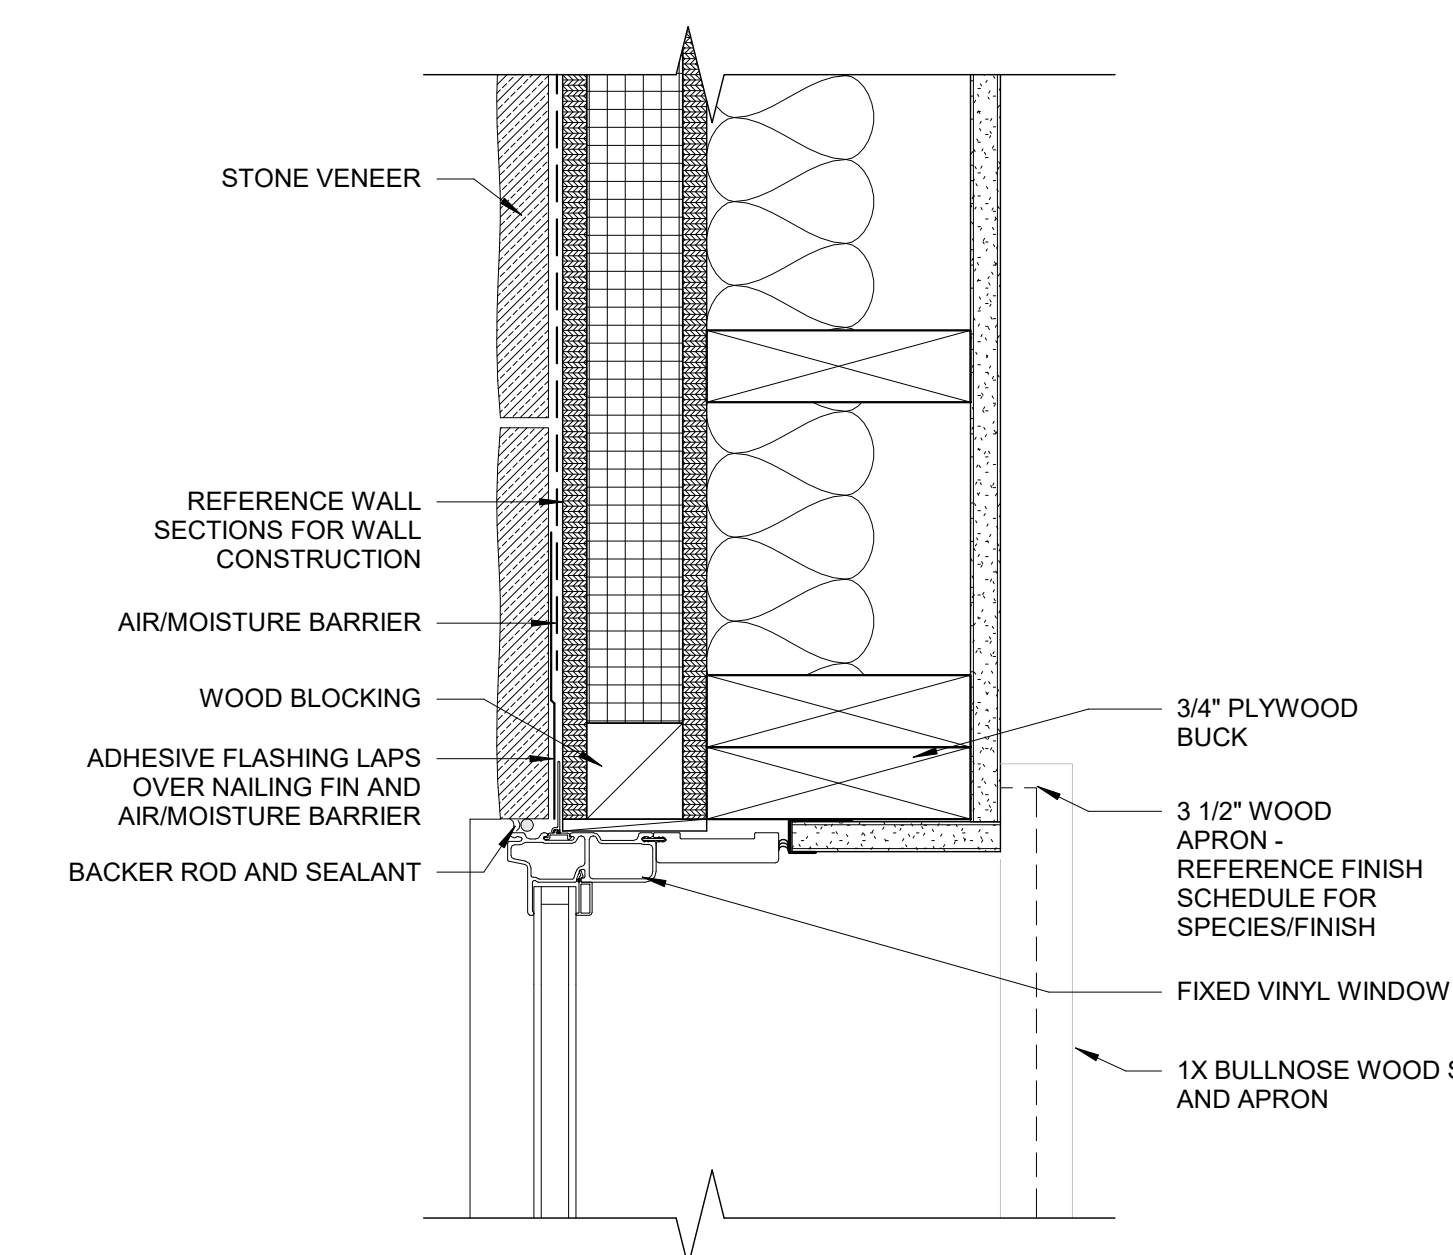


2 WINDOW JAMB AT STONE VENEER
3" = 1'-0"

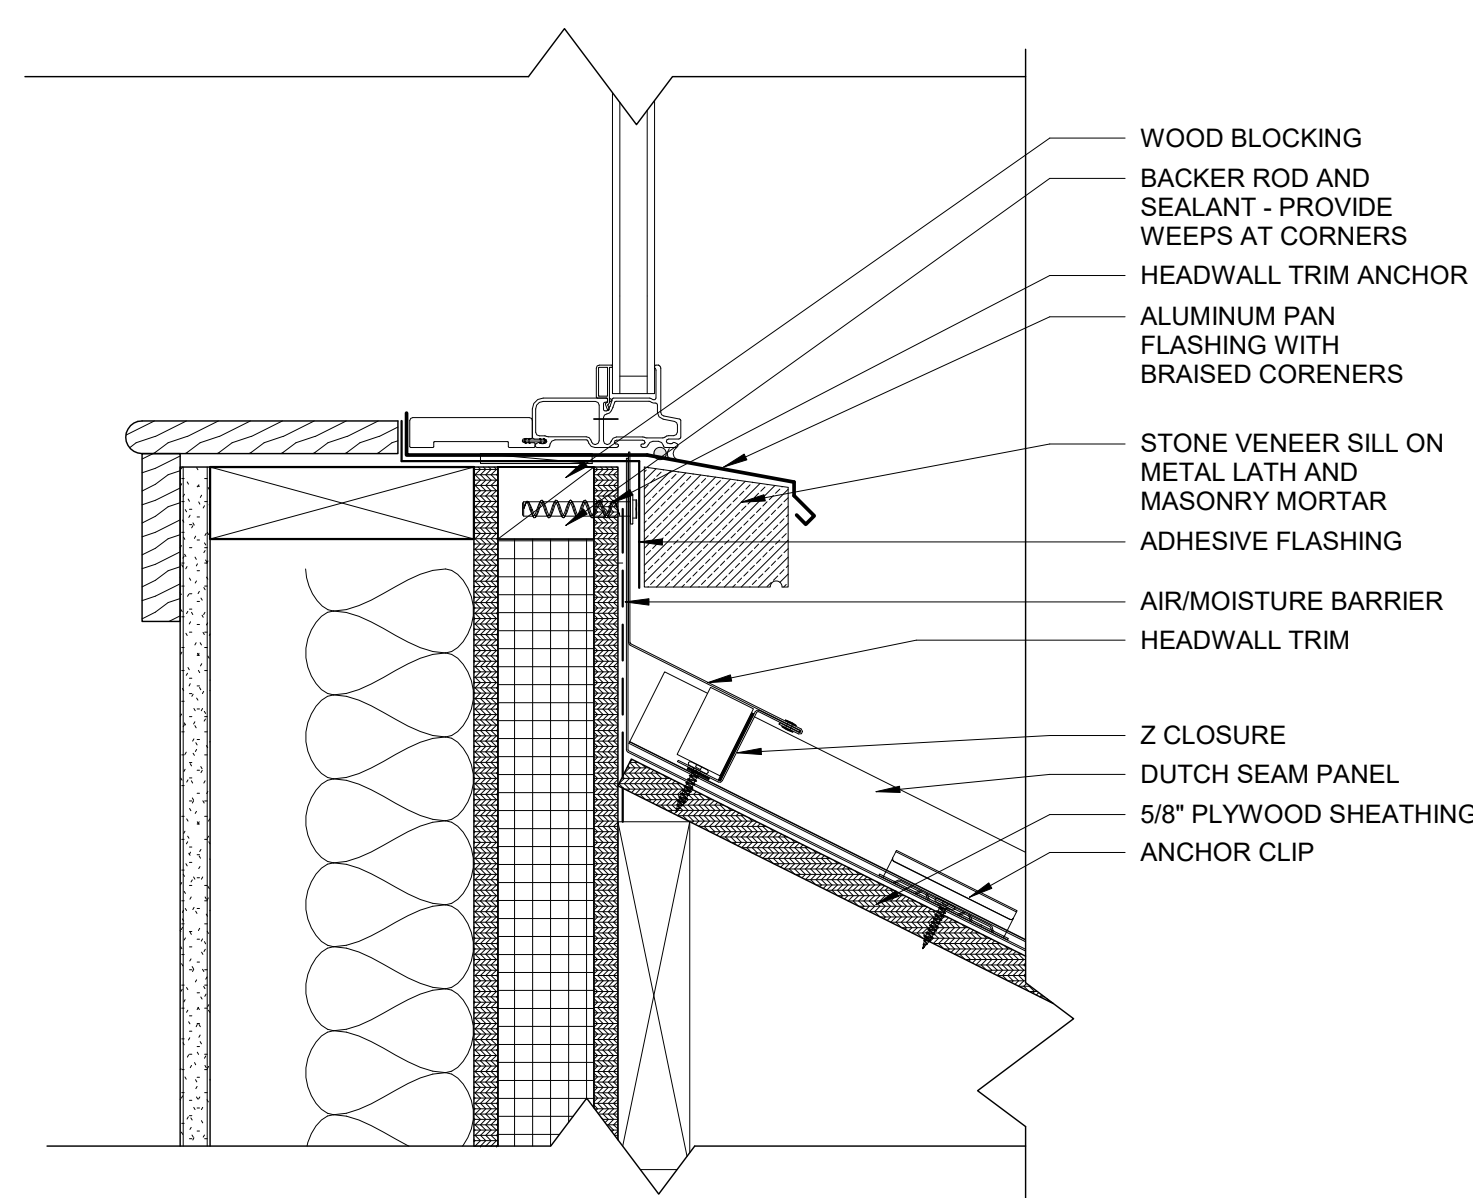


11 WINDOW SILL AT METAL PANEL ROOF HEADWALL
3" = 1'-0"

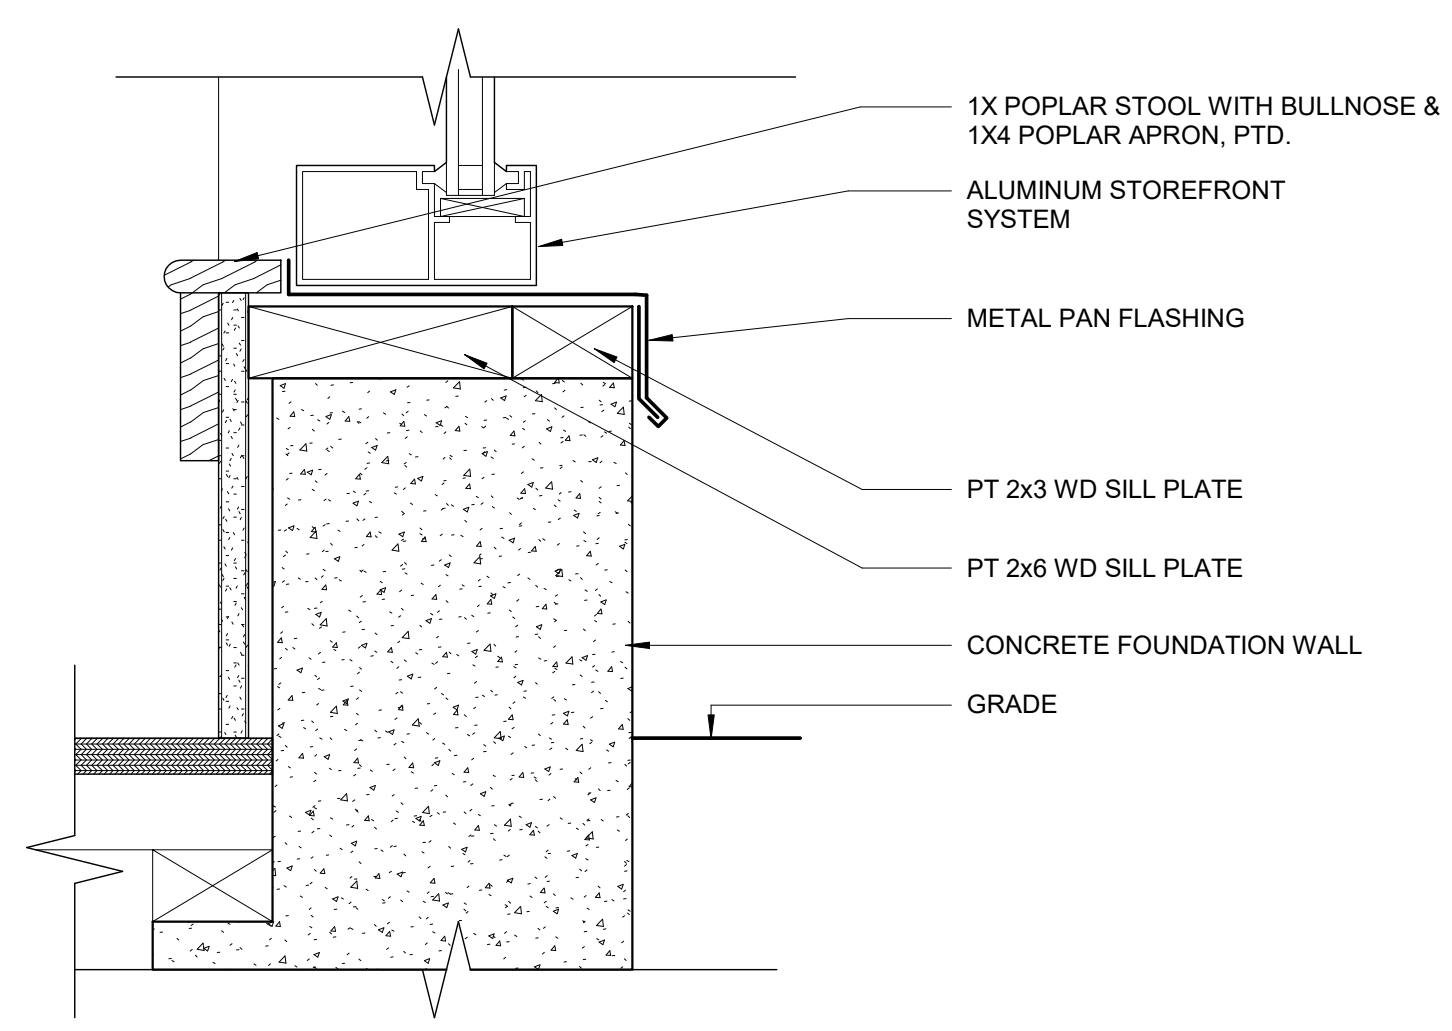


7 TYPICAL STOREFRONT SILL
3" = 1'-0"

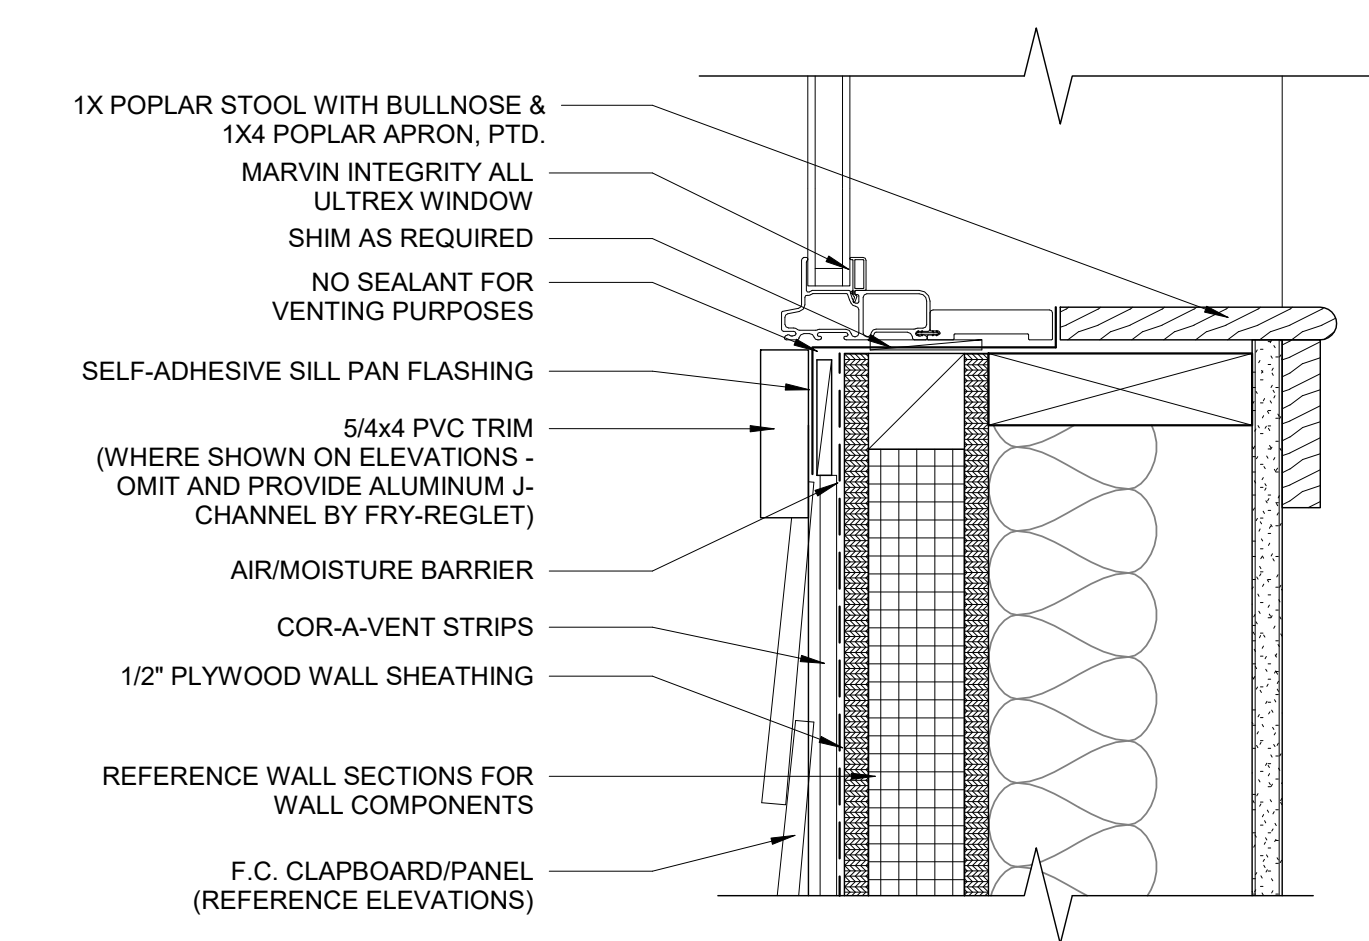

4 TYP. WINDOW SILL AT CLAPBOARD/FC PANEL
3" = 1'-0"

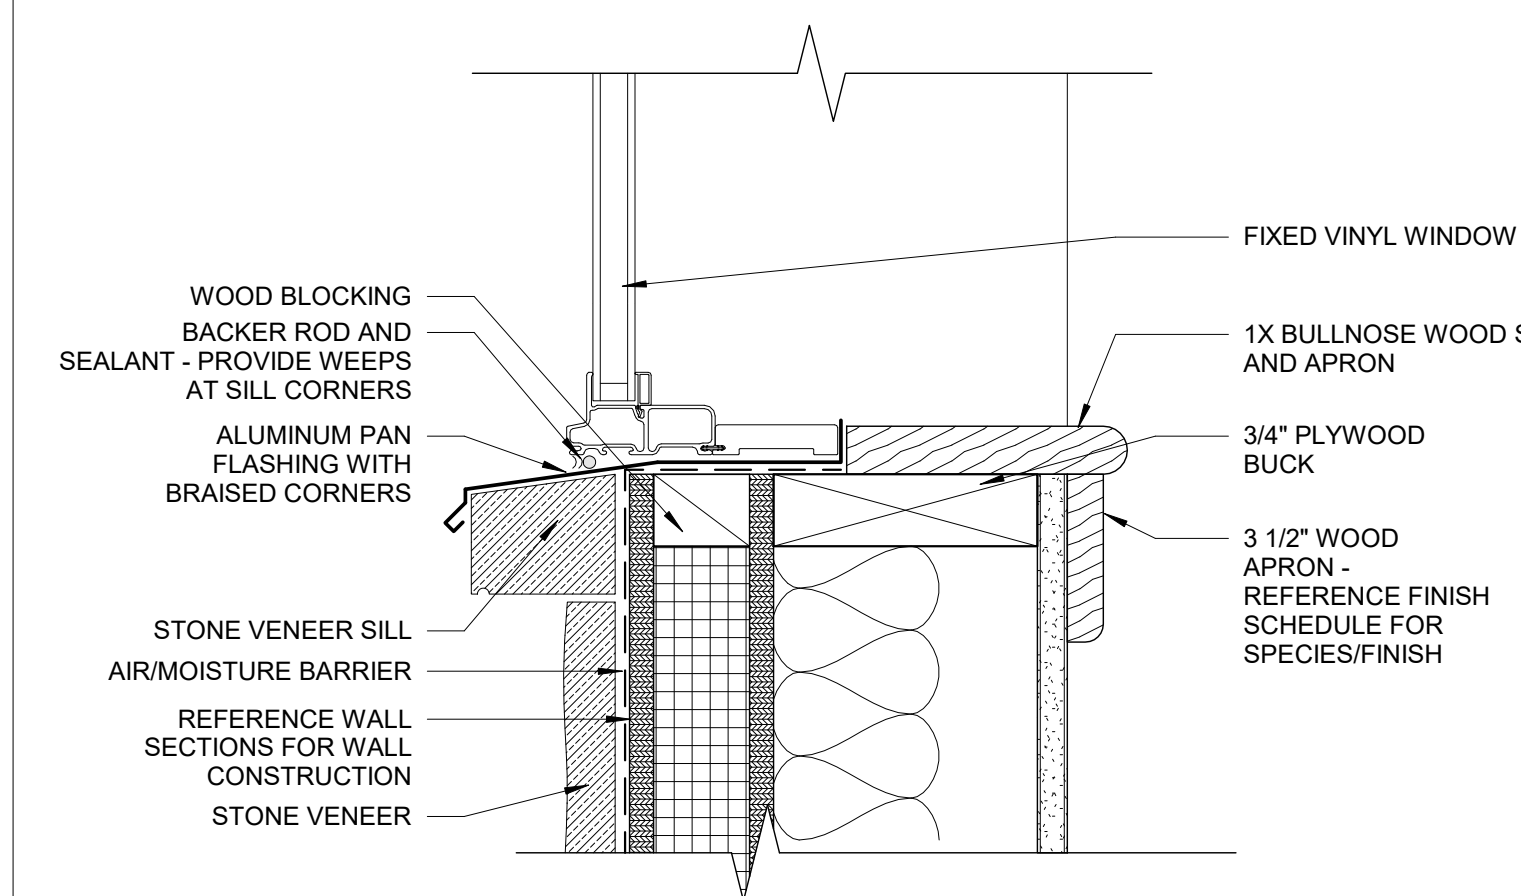

1 WINDOW SILL AT STONE VENEER
3" = 1'-0"

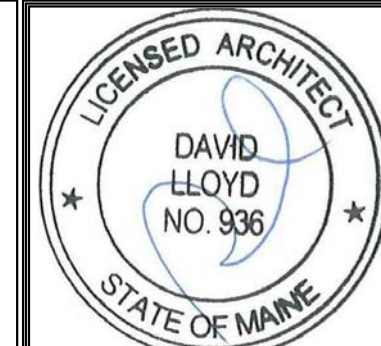

Prepared For: **Owner**
Address
City, State

Consultant:
ARCHETYPE architects
48 Union Wharf Portland, Maine 04101
(207) 772-6022 ARCHETYPE@ARCHETYPEPA.COM

Project: **MEDICAL OFFICES**
1945 CONGRESS STREET, PORTLAND MAINE

Revisions:
Date: **DEC. 27, 2016**
Scale: **3" = 1'-0"**
WINDOW DETAILS

A8.03