

Owner

Prepared For:

Consultant:

Architect:
ARCHETYPE architects
 48 Union Wharf Portland, Maine 04101
 (207) 772-6022 ARCHETYPE@ARCHETYPEPA.COM

Project:
MEDICAL OFFICES

1945 CONGRESS STREET,
 PORTLAND MAINE

Revisions:

Scale:
 As indicated


Date:
 DEC. 27, 2016

LIFE SAFETY


LS1.1

NEW WALL - 1 HOUR	
FIRE EXTINGUISHER	
MAXIMUM TRAVEL DISTANCE TO AN EXIT	
COMMON PATH OF TRAVEL LENGTH	
EXIT ENTRANCE	
EXIT ENTRANCE	


LIFE SAFETY LEGEND
 1/8" = 1'-0"

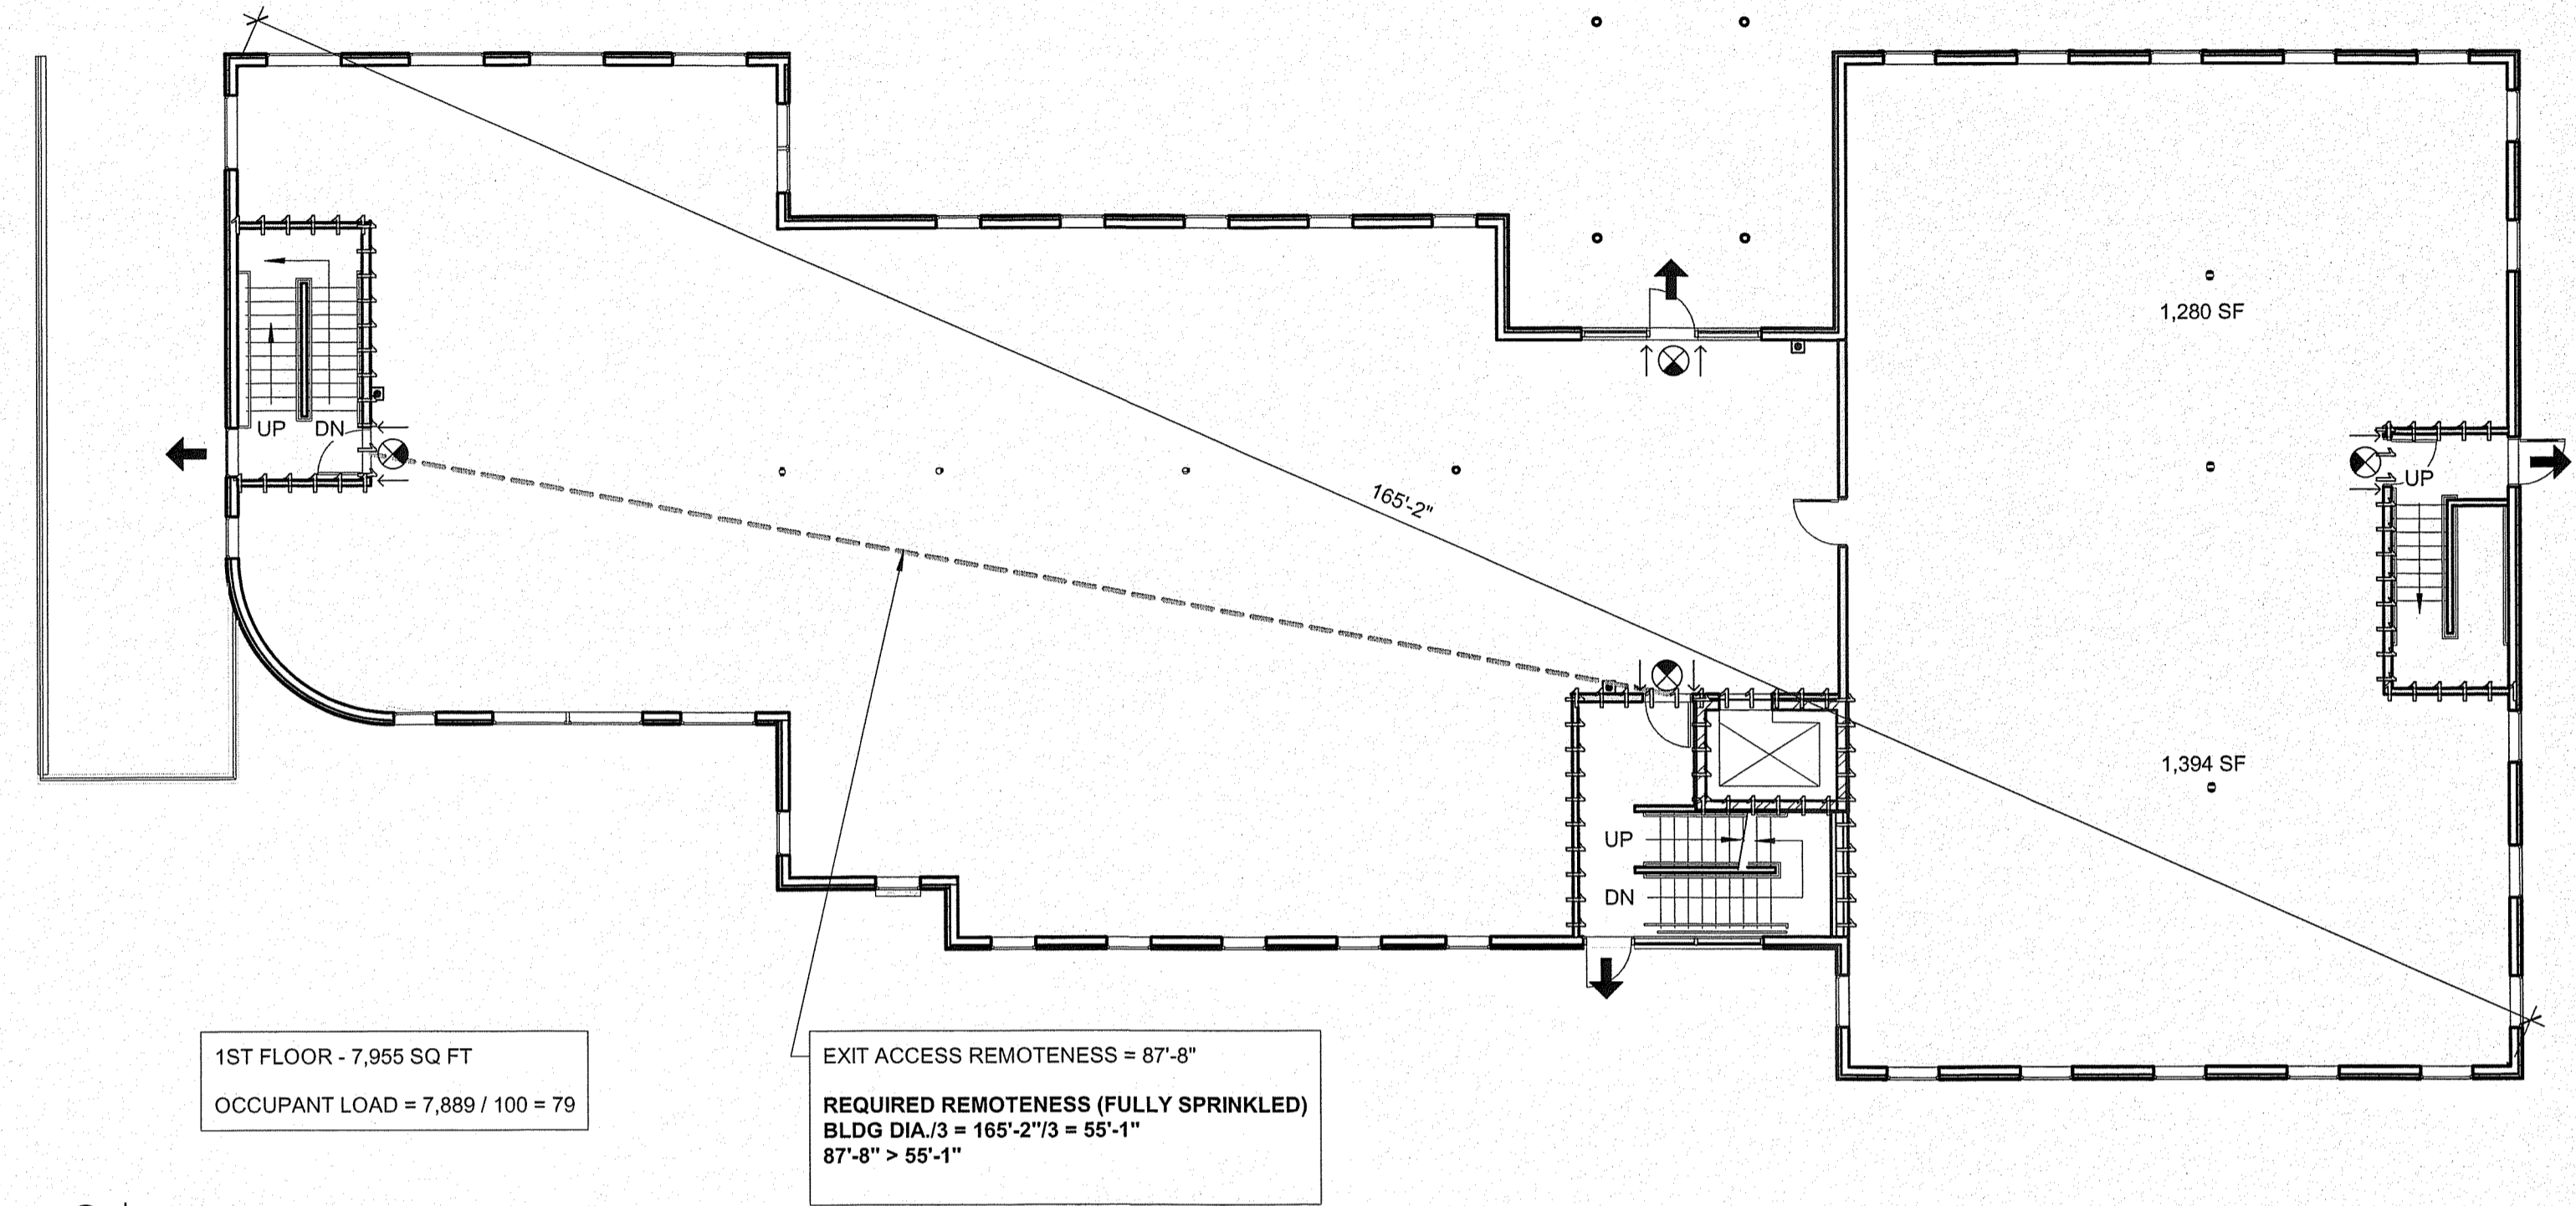

2 | 1ST FLOOR - LIFE SAFETY
 3/32" = 1'-0"

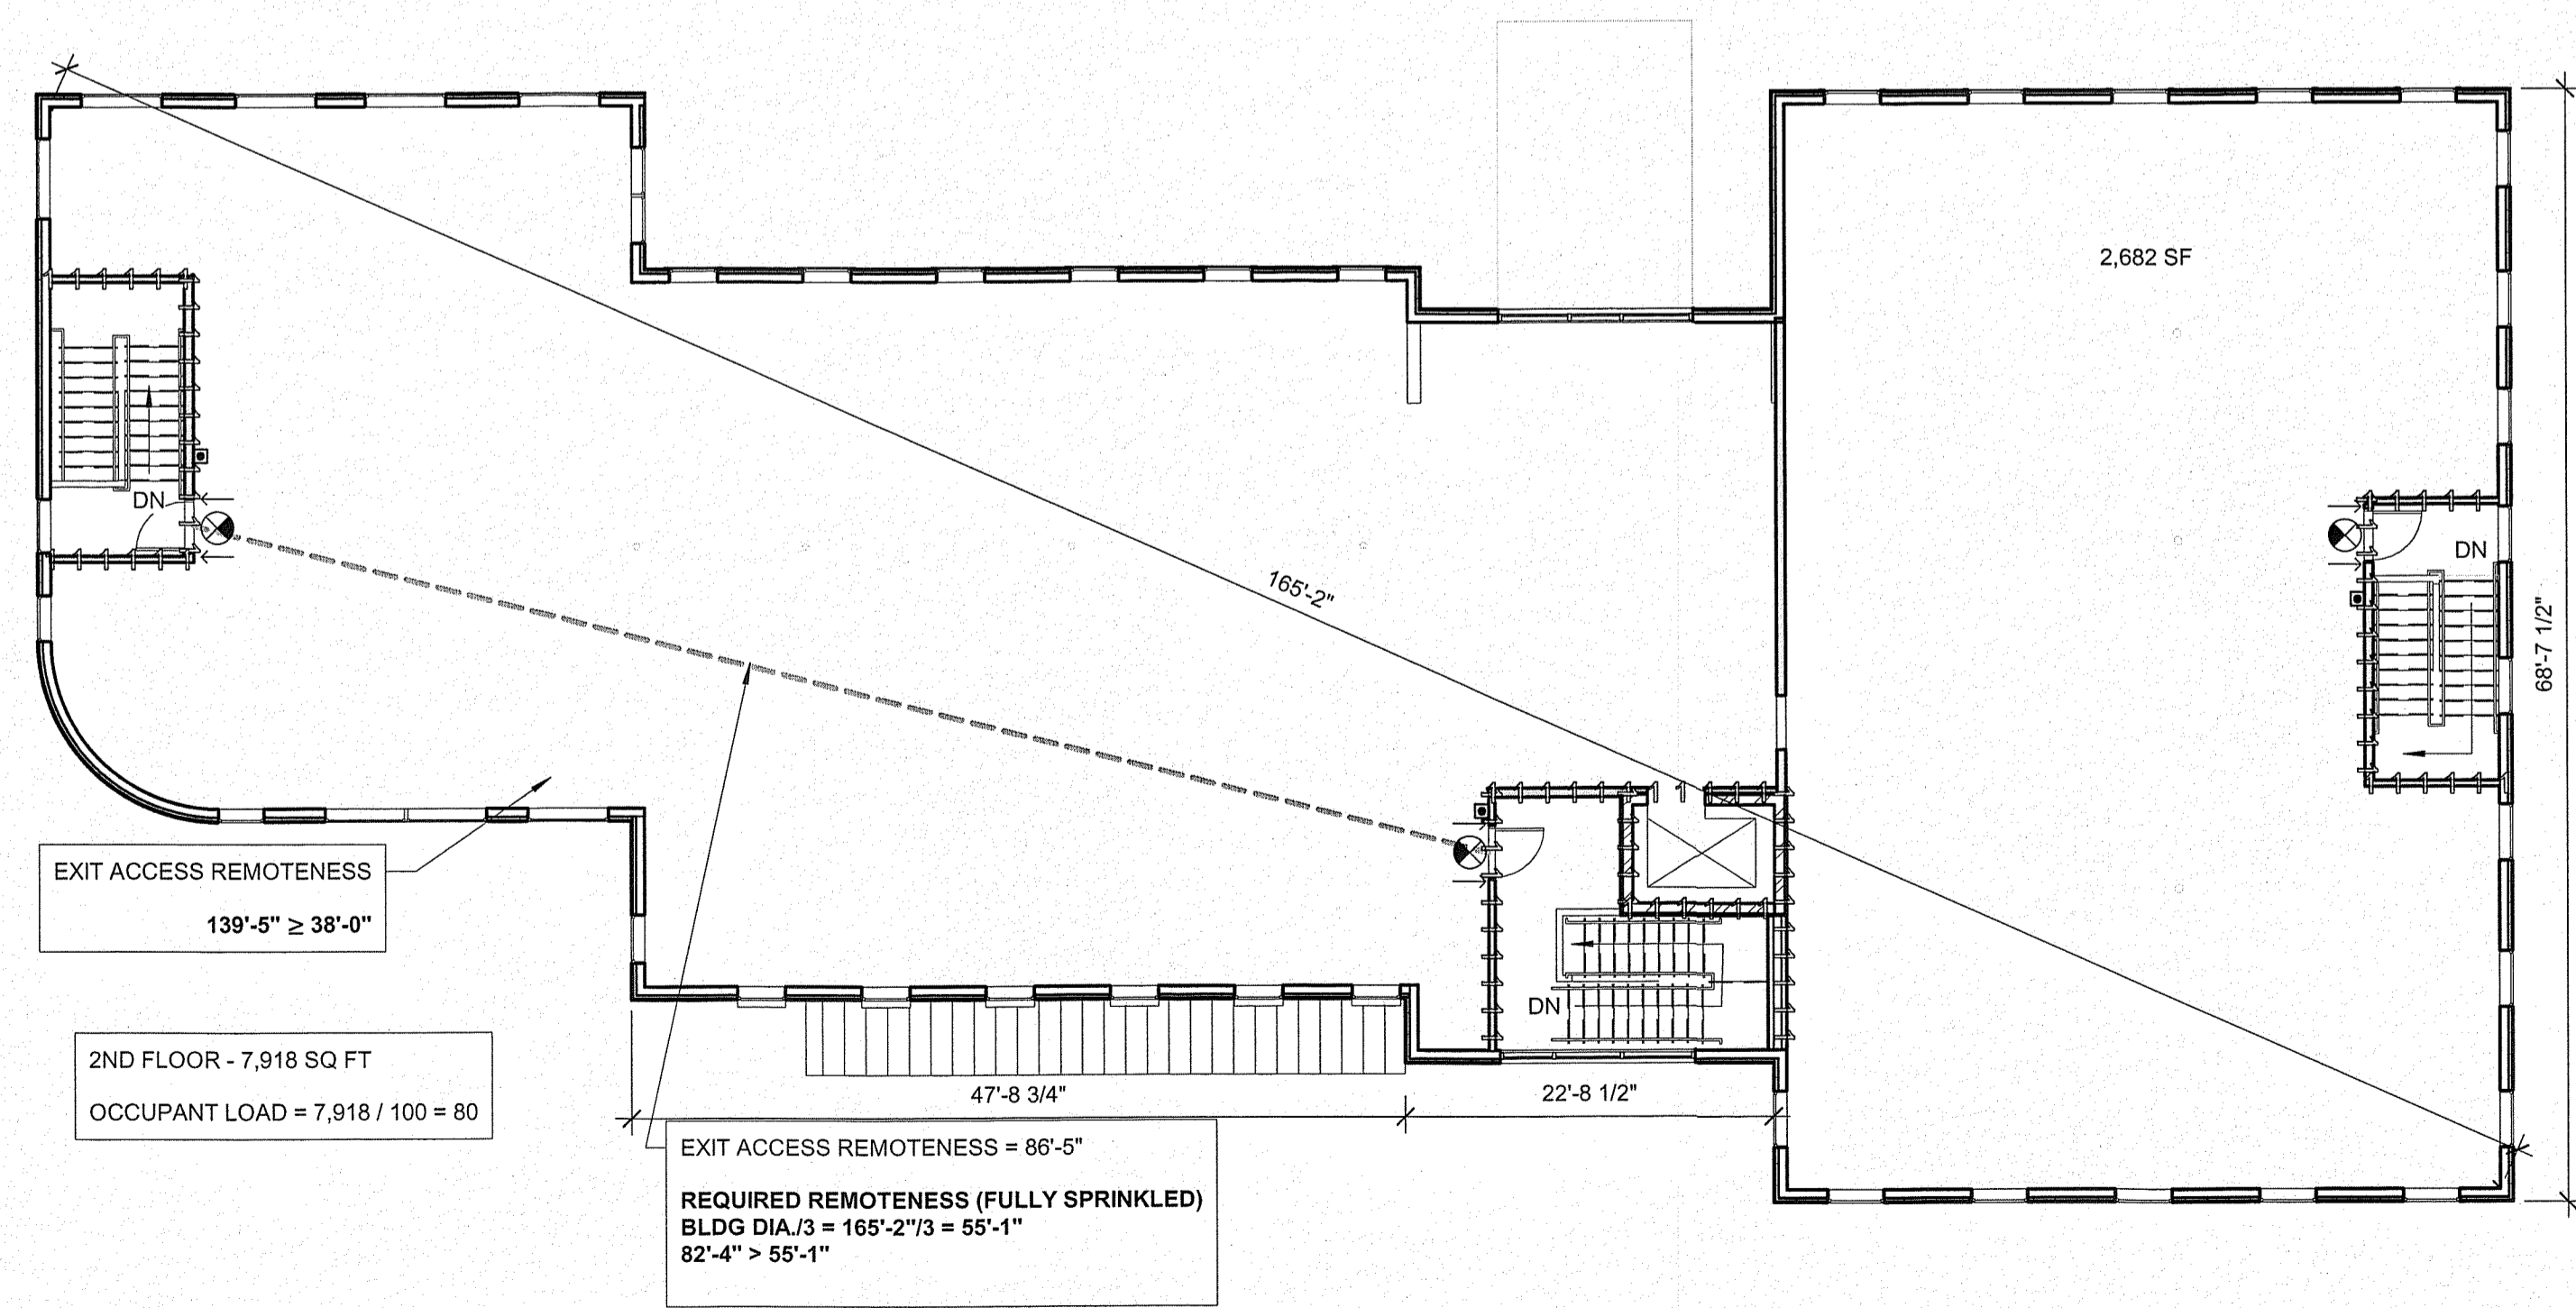

3 | 2ND FLOOR - LIFE SAFETY
 3/32" = 1'-0"

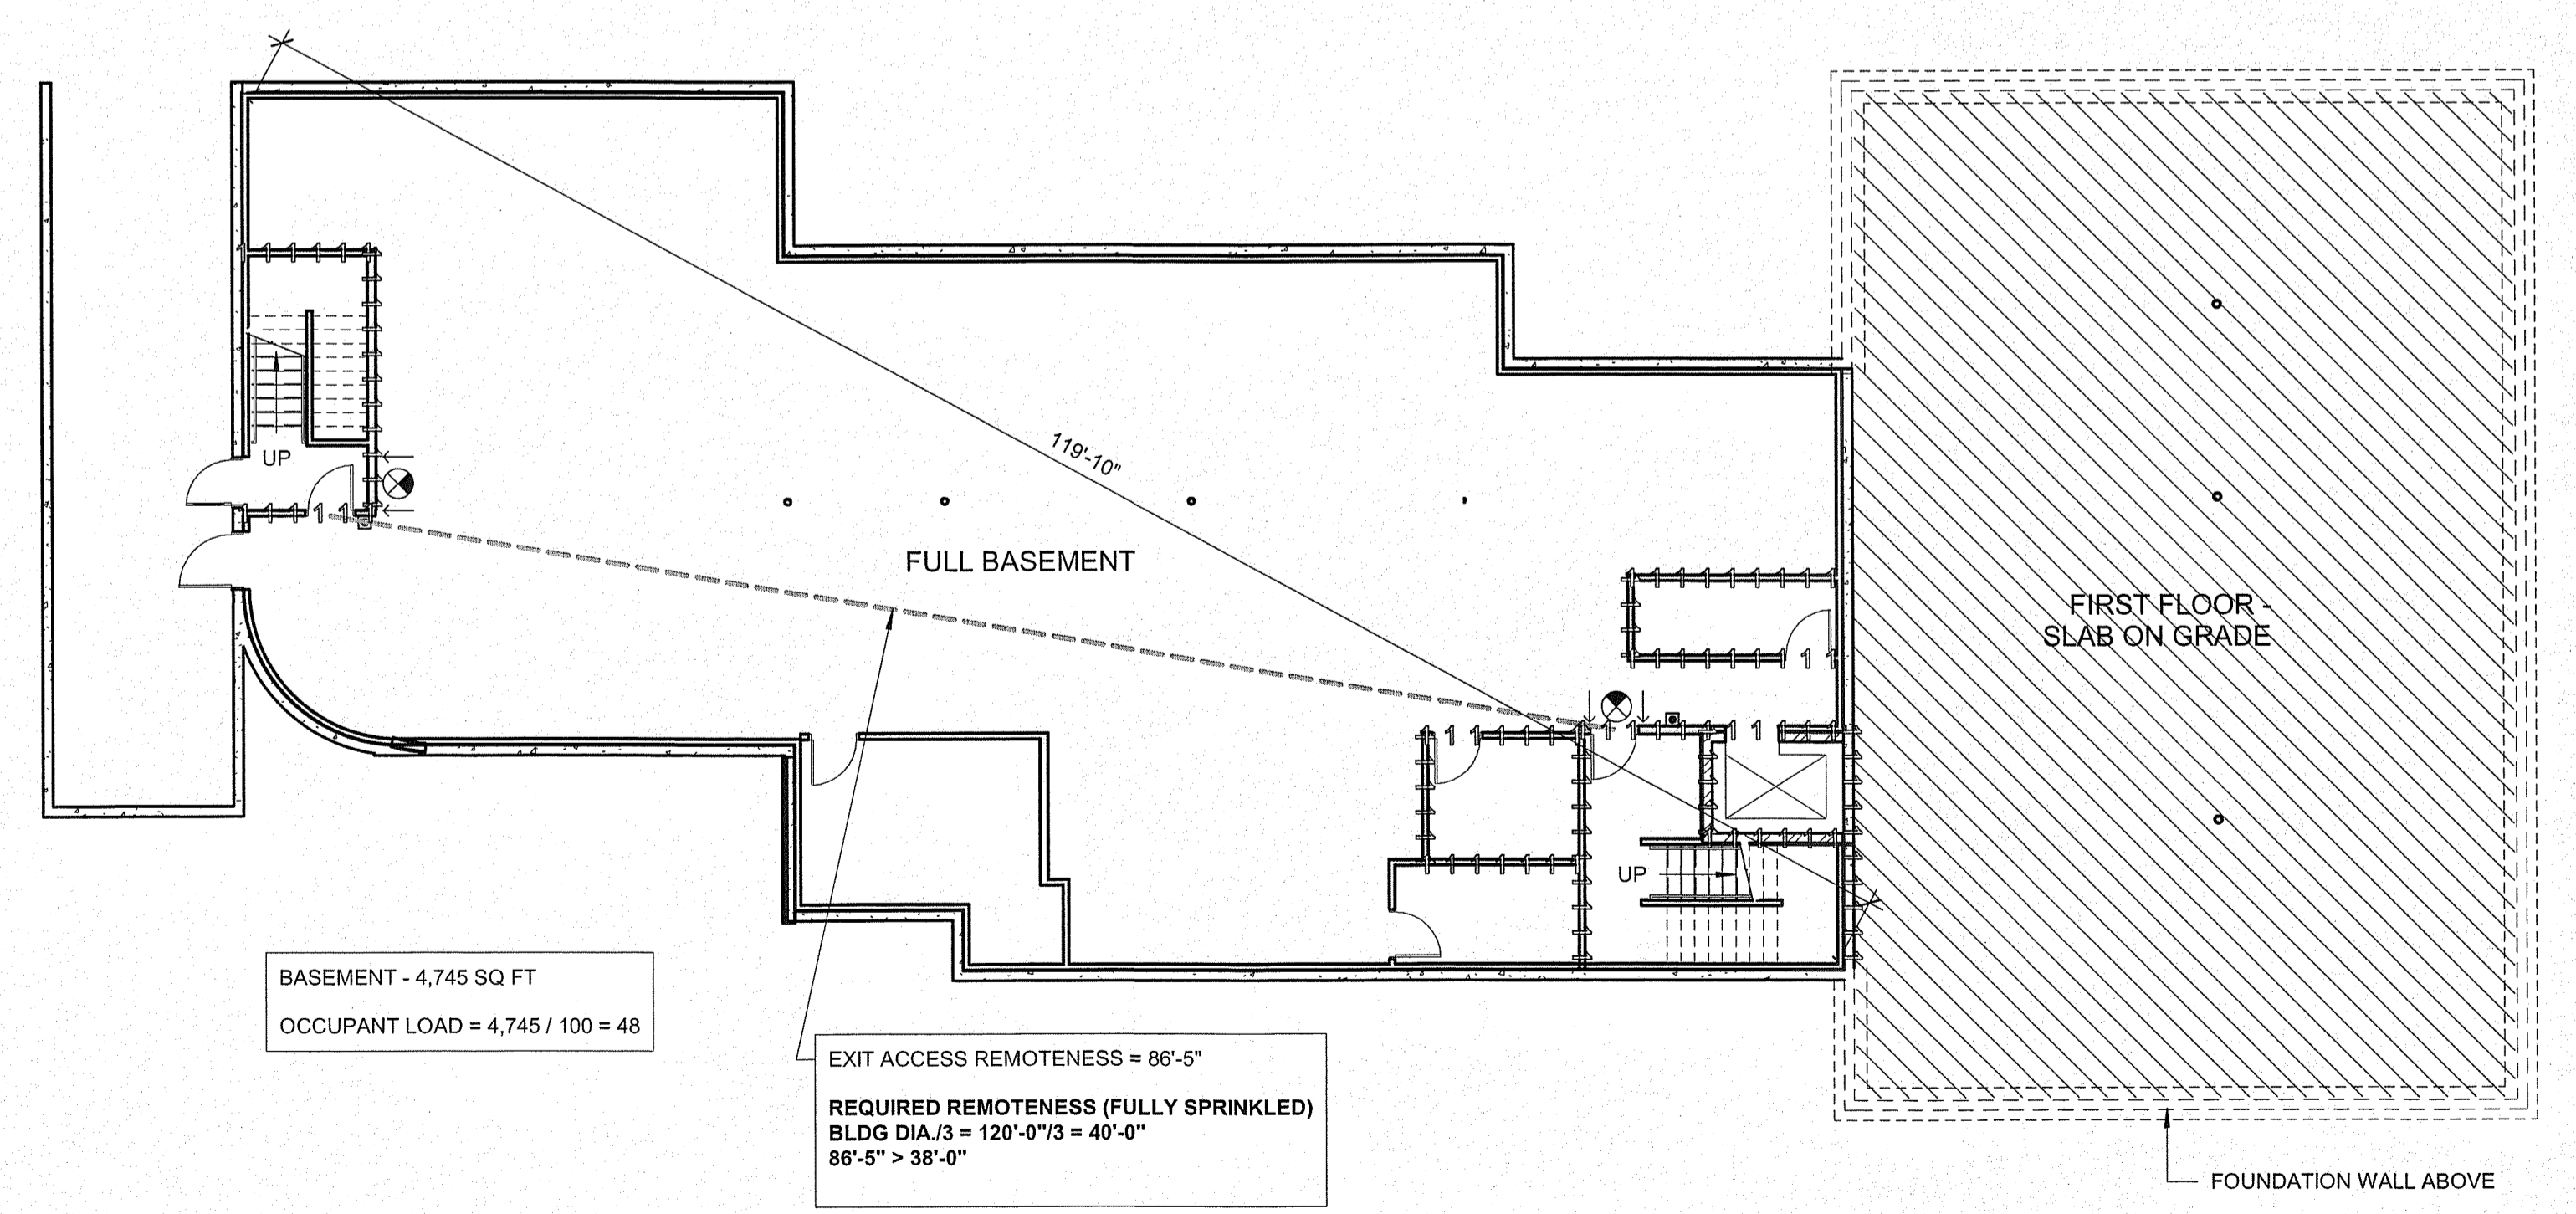

1 | BASEMENT - LIFE SAFETY
 3/32" = 1'-0"