

Prepared For:
Owner

Consultant:
Structural Integrity
77 Oak Street
Portland, ME 04101
Tel: 603-772-6022
www.structuralintegrity.com


Architect:
ARCHETYPE architects
48 Union Wharf Portland, Maine 04101
(207) 772-6022 ARCHETYPE@ARCHETYPEPA.COM

Project:
MEDICAL OFFICES
1945 CONGRESS STREET,
PORTLAND, MAINE


Revisions:

Date: 27 Dec. 2016
Scale: 3/4" = 1'-0"
SECTIONS


S2.2

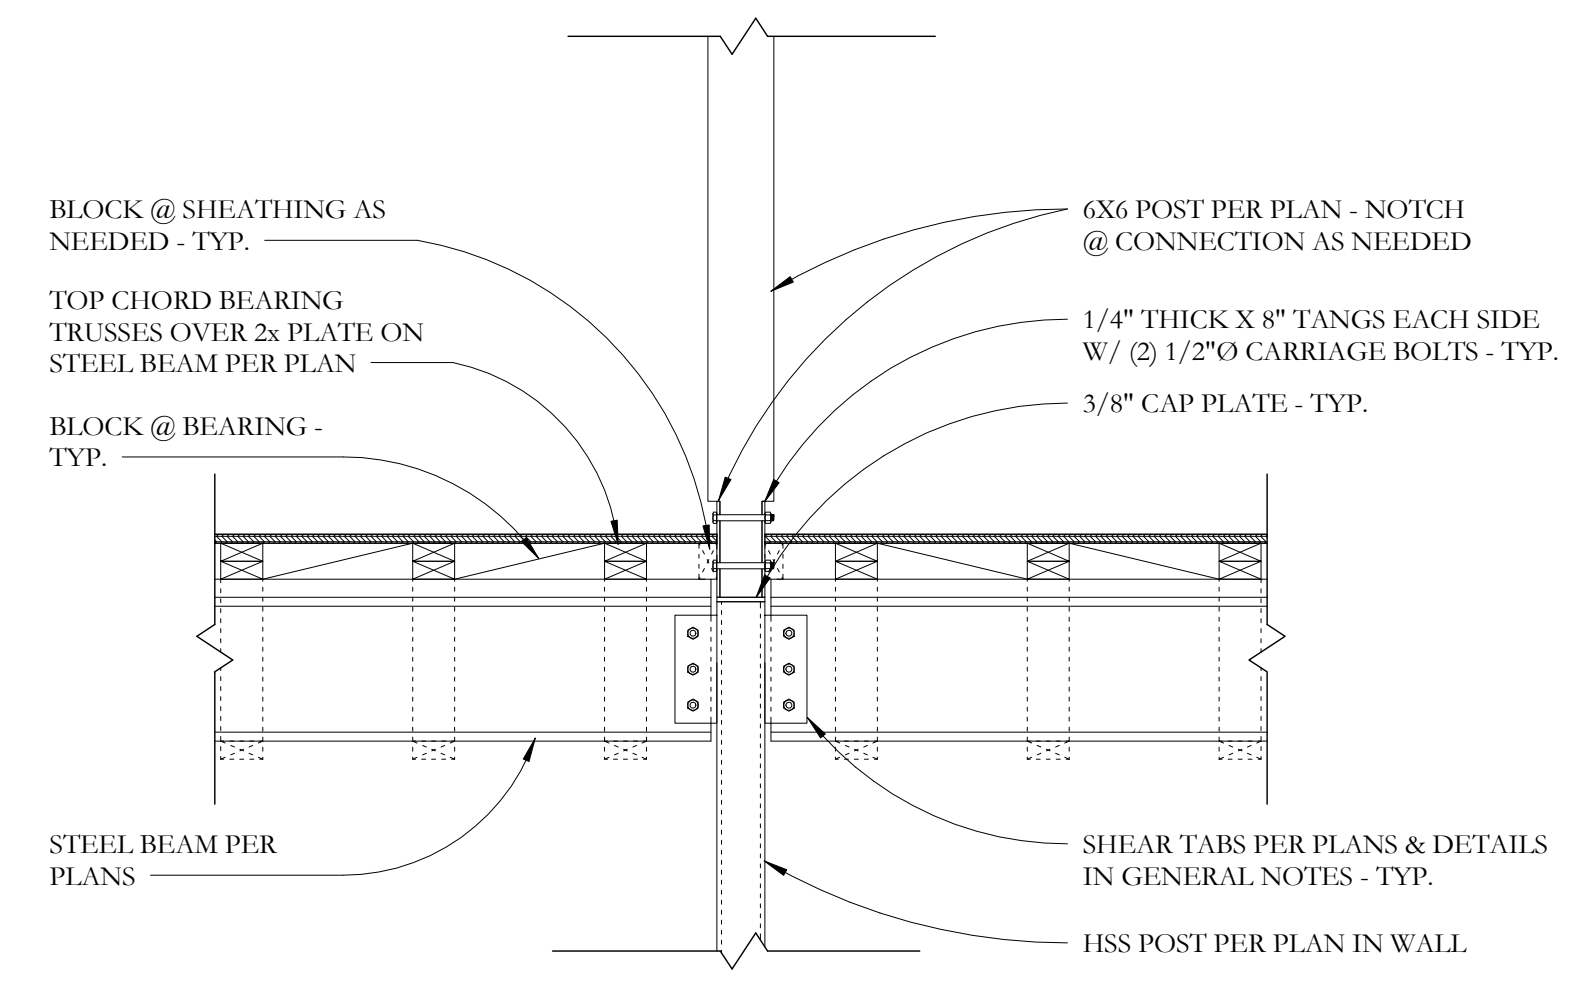


S WOOD POST CONNECTION OVER STEEL
S2.2 3/4" = 1'-0"

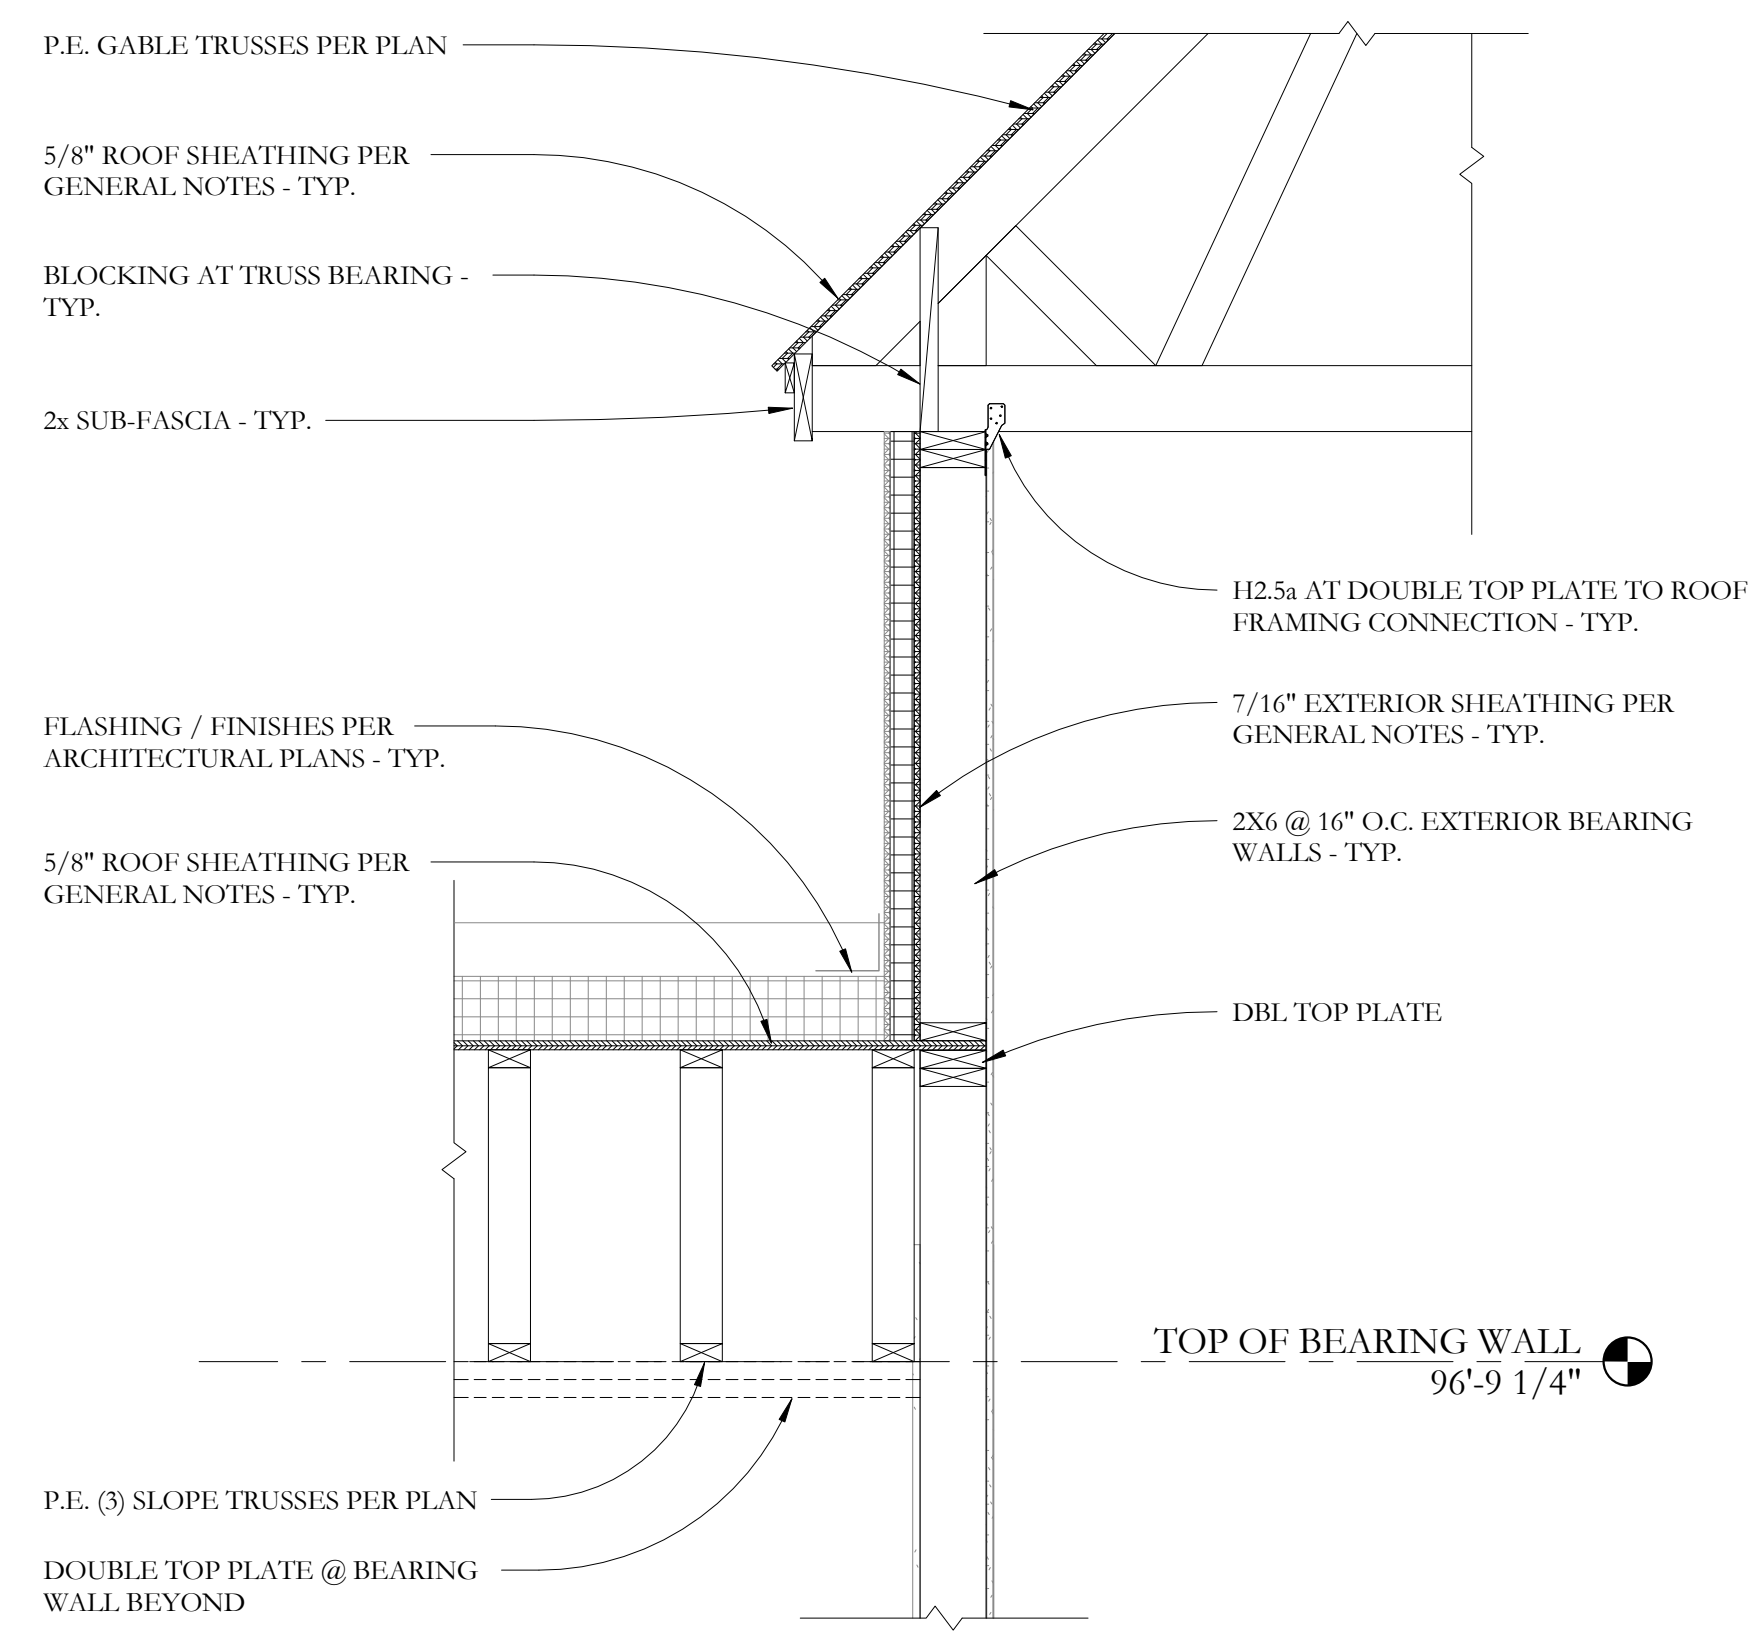

P STEP @ GABLE ROOF
S2.2 3/4" = 1'-0"

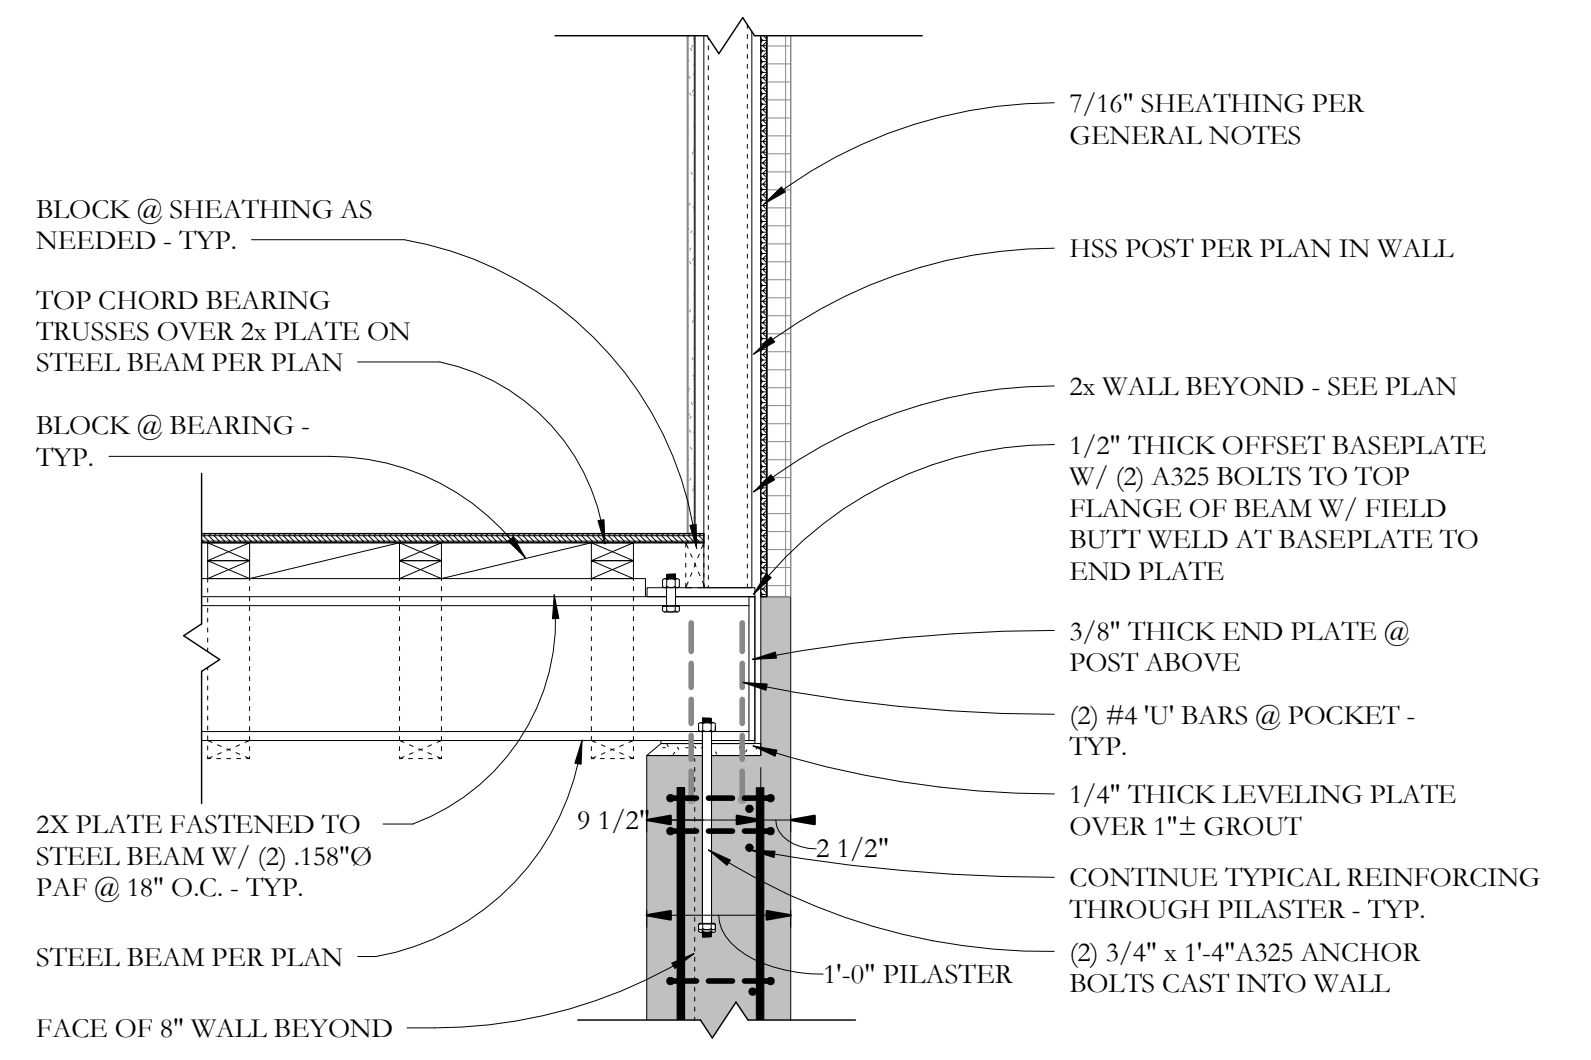

Q POST @ BEAM POCKET
S2.2 3/4" = 1'-0"

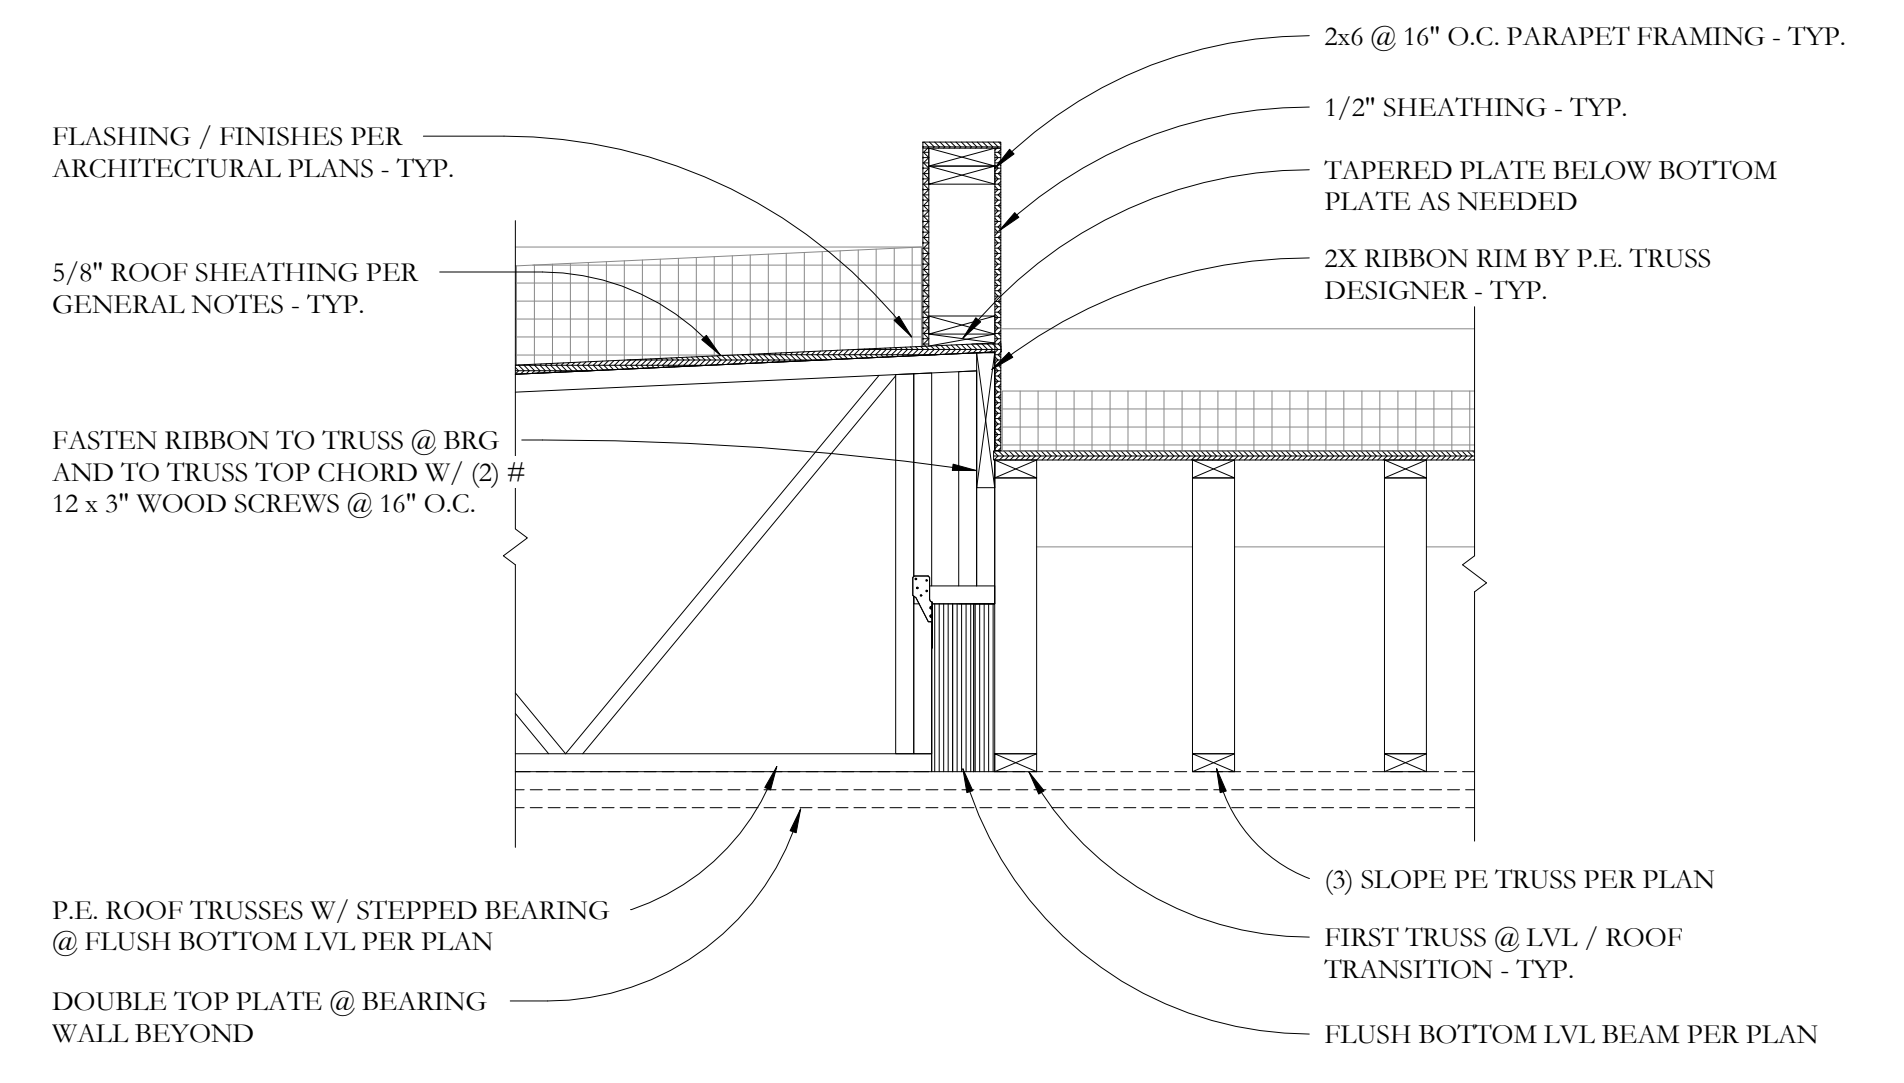

R PARAPET AT ROOF TRANSITION
S2.2 3/4" = 1'-0"