




April 17, 2017 As indicated BUILDING SECTIONS

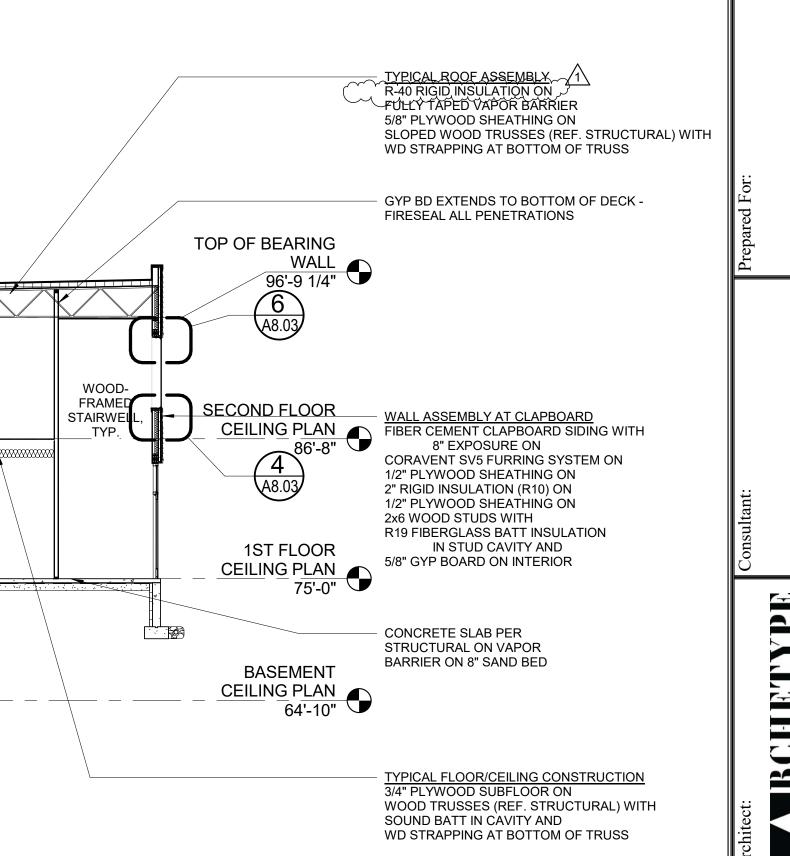

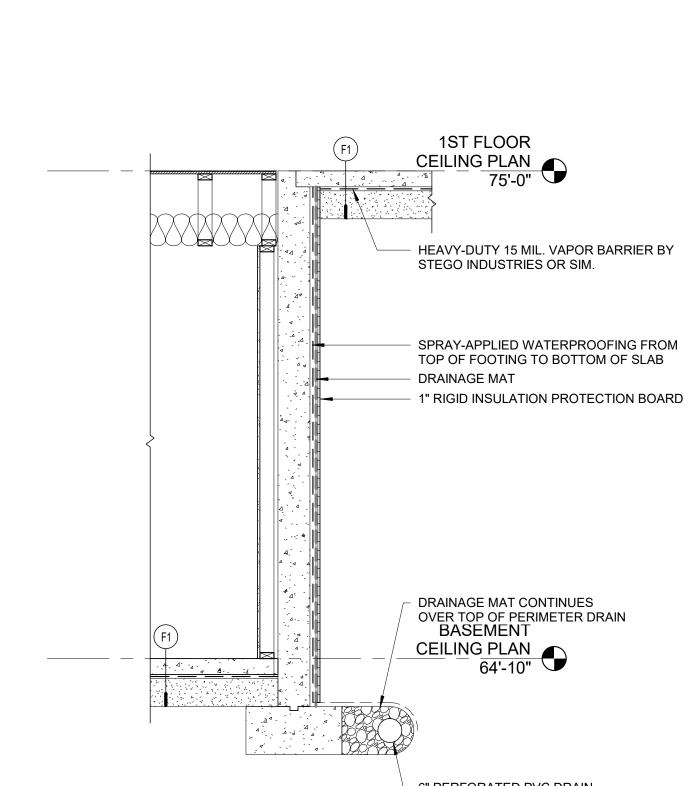

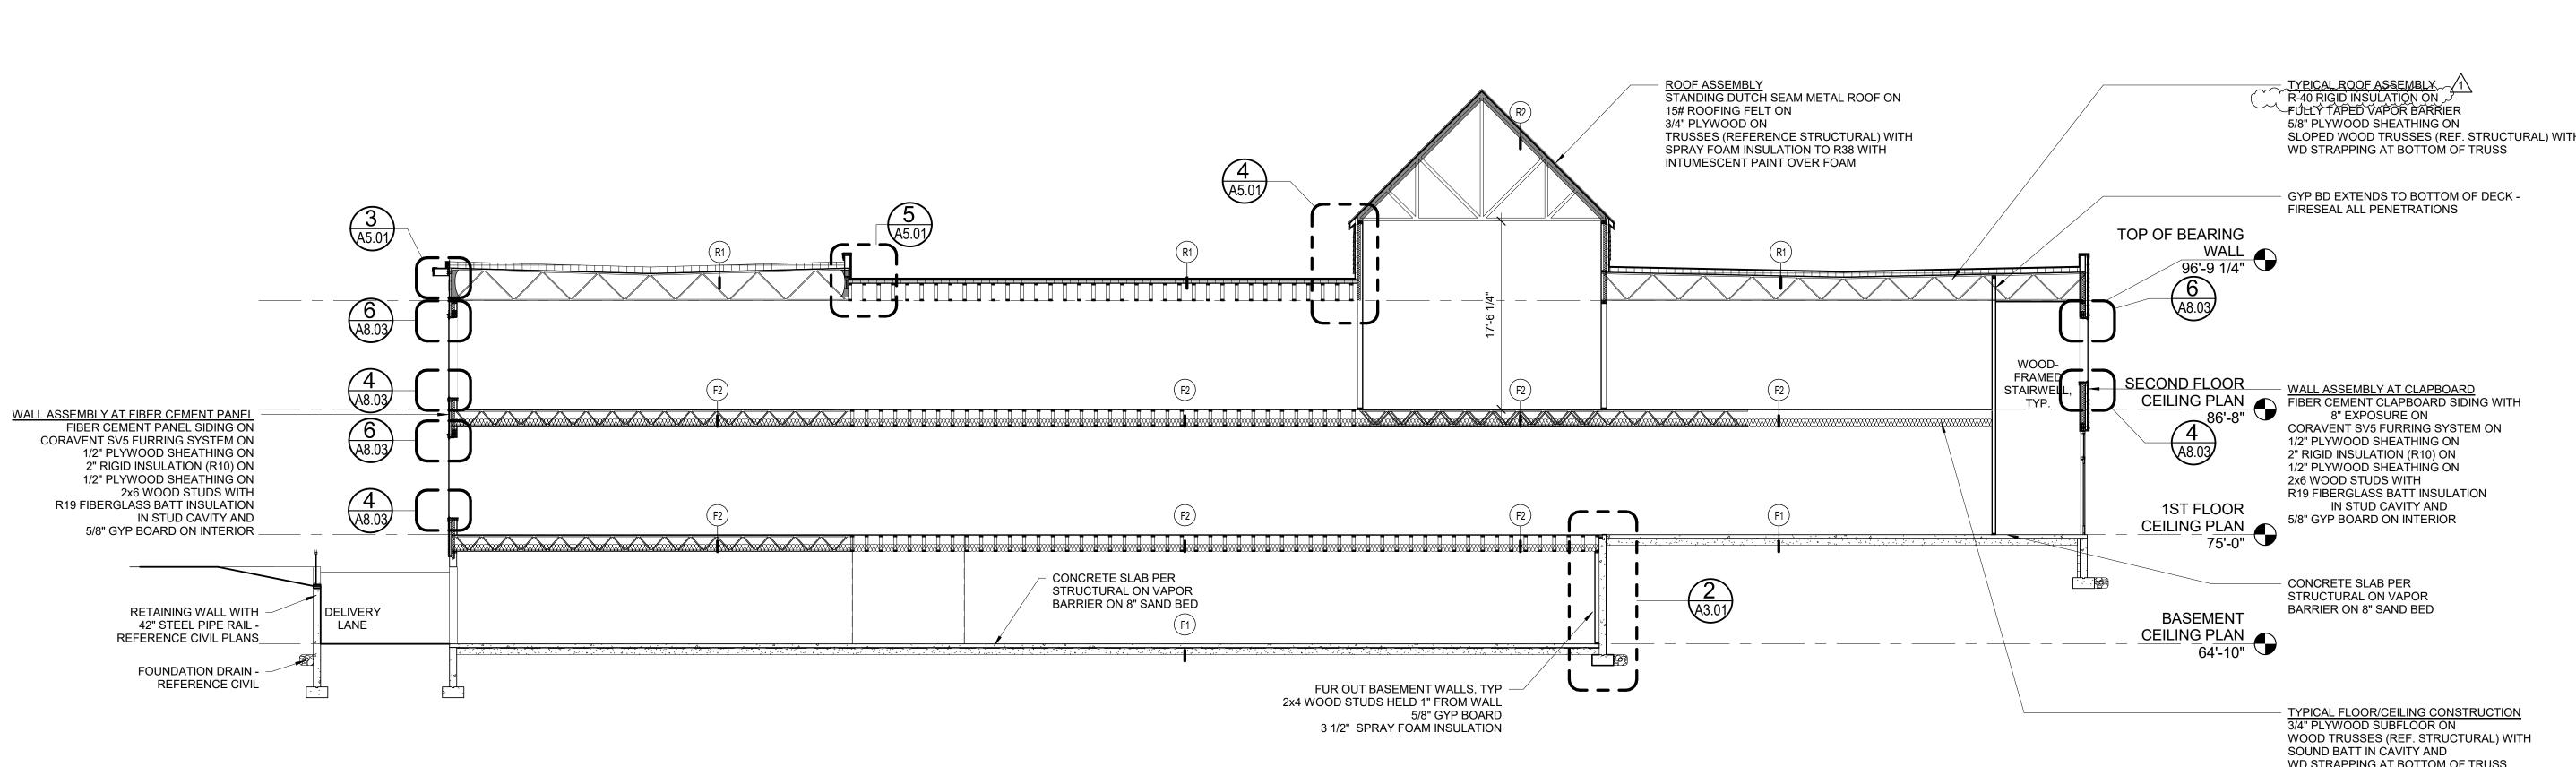



1 | SECTION | 1/8" = 1'-0"

1/2" = 1'-0"