


ELEVATION/CROSS SECTION @ NORTH WALL

1/4" = 1'-0"


NOTES:

1. SEE GENERAL NOTES ON DWG S0.1
2. "E" INDICATES: EXISTING CONDITIONS, OR MEMBERS
3. "TYP." INDICATES: TYPICAL (ALSO SEE GENERAL NOTE #5 ON DWG S1)
4. "V.I.F." INDICATES: G.C. SHALL "VERIFY IN FIELD" EXISTING DIMENSIONS, ELEVATIONS, OR CONDITIONS INDICATED AND REPORT ANY DISCREPANCIES TO THE ENGINEER
5. "U.O.N." INDICATES: UNLESS OTHERWISE NOTED
6. TOP OF EXISTING FIRST FLOOR SLAB ELEV. = 100'-0" (REF)

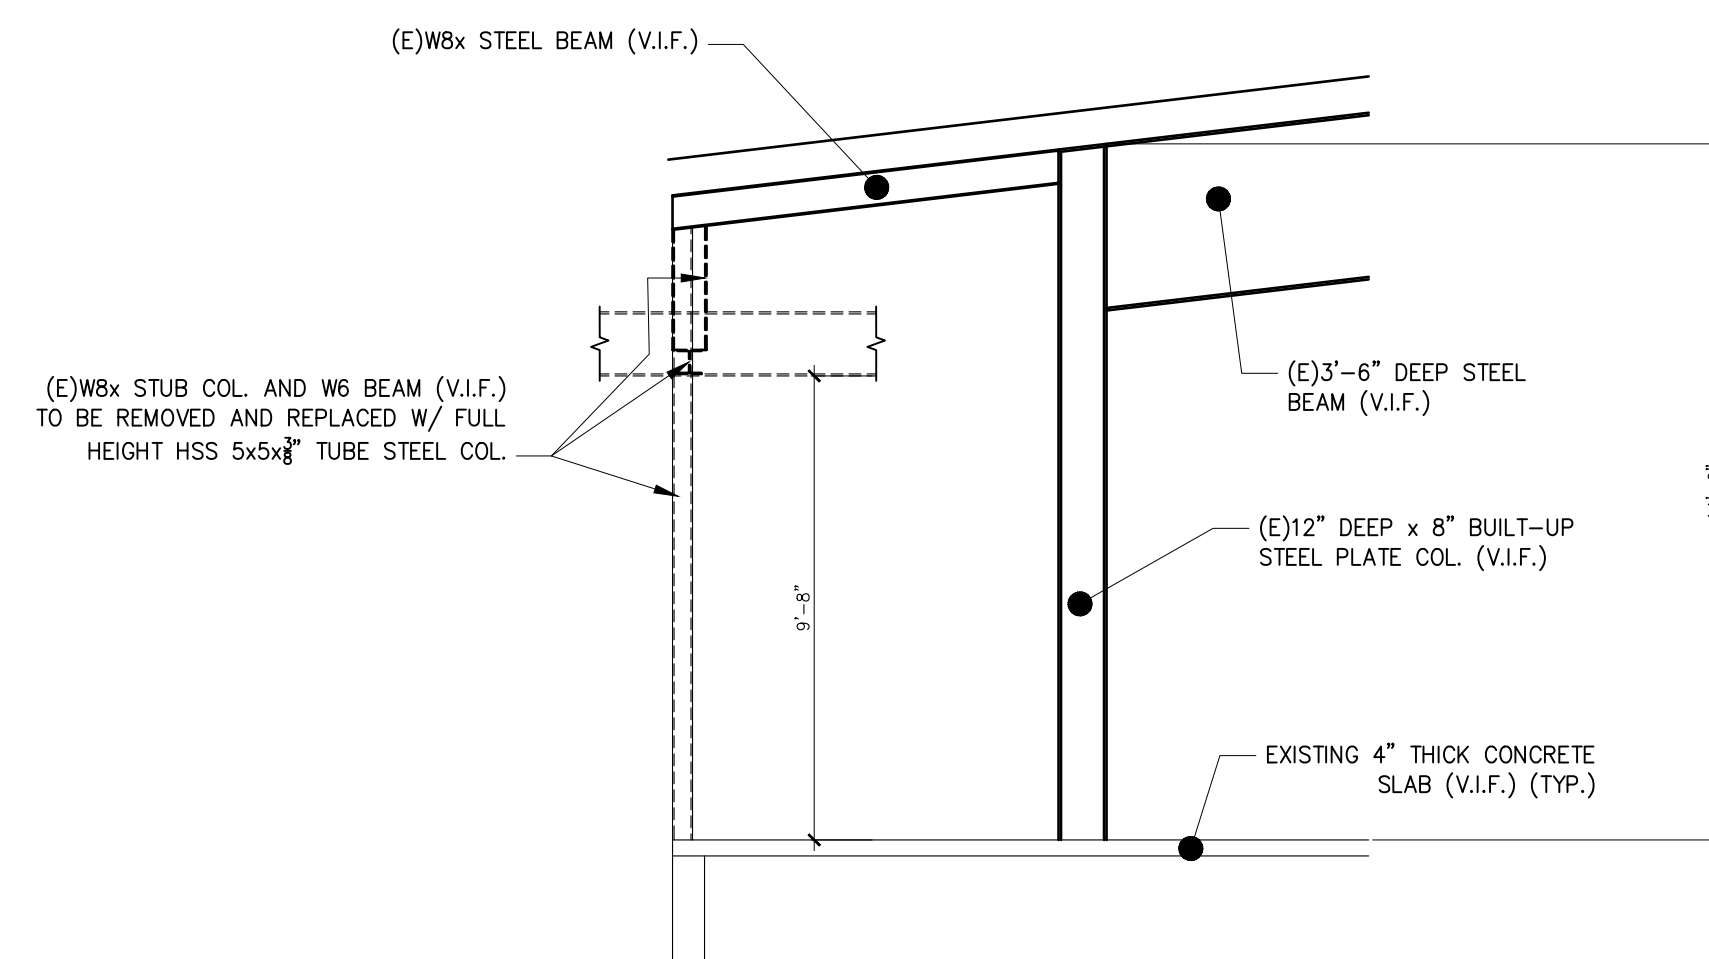

**PRELIMINARY
NOT FOR CONSTRUCTION**

**L & L STRUCTURAL
ENGINEERING SERVICES, INC.**
SIX O. STREET
SOUTH PORTLAND, MAINE 04106
PHONE: (207) 767-4830
FAX: (207) 799-5432

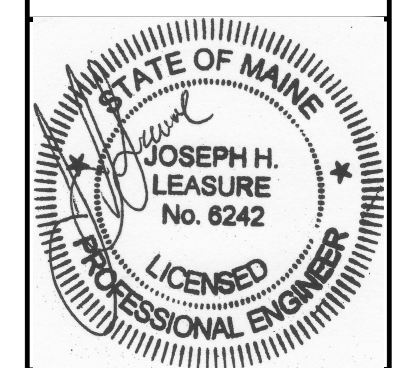

rev.	date	description	approved
A	01/26/17	FOR PRICING & PERMIT	JHL

designed by: JHL
drawn by: F.M.M.
checked by: JHL
scale: AS NOTED
date: 12/19/2016
plot date: 01/26/2017
project #: 2014-167A

PORTLAND ELKS LODGE
1945 CONGRESS STREET
PORTLAND, MAINE
BUILDING RENOVATIONS
GENERAL CROSS SECTION

S2.0

THESE DRAWINGS HAVE BEEN DEVELOPED BY L&L STRUCTURAL ENGINEERING SERVICES, INC. FOR THE TITLED SET ONLY. THE DRAWINGS ARE THE SOLE PROPERTY OF L&L ENGINEERING SERVICES, INC. AND THEY SHALL NOT BE USED, LENT, COPIED OR ALTERED WITHOUT THE WRITTEN CONSENT OF L&L STRUCTURAL ENGINEERING SERVICES, INC.