



DETAIL C  
3/4" = 1'-0" S1.1

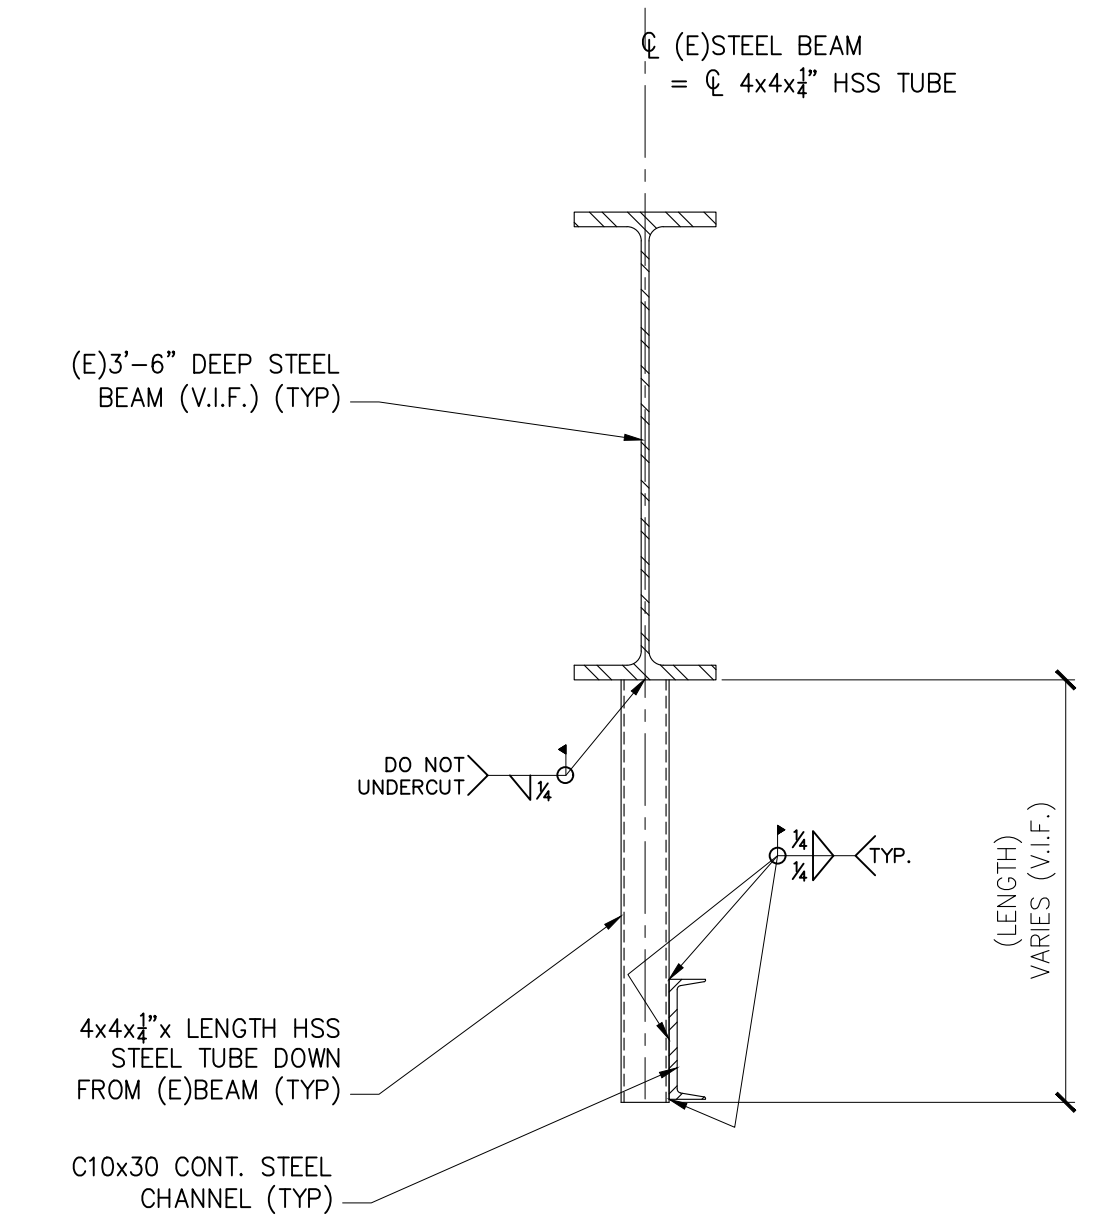

DETAIL X  
3/4" = 1'-0" S2.0

**PRELIMINARY  
NOT FOR CONSTRUCTION**

L & L STRUCTURAL  
ENGINEERING SERVICES, INC.  
SIX O. STREET  
SOUTH PORTLAND, MAINE 04106  
PHONE: (207) 767-4830  
FAX: (207) 799-5432

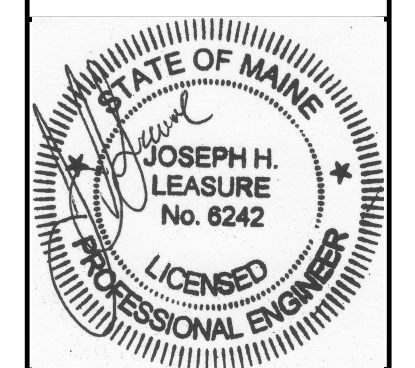

designed by: JHL	rev.	date	description	approved
drawn by: P.M.	A	01/26/17	FOR PRICING & PERMIT	JHL
checked by: JHL				
scale: AS NOTED				
date: 12/19/2016				
plot date: 01/26/2017				
project #: 2014-167A				

PORTLAND ELKS LODGE  
1945 CONGRESS STREET  
PORTLAND, MAINE  
BUILDING RENOVATIONS  
DETAILS AND SECTIONS

**S3.5**

THESE DRAWINGS HAVE BEEN DEVELOPED BY L&L STRUCTURAL ENGINEERING SERVICES, INC. FOR THE TITLED SET ONLY. THE DRAWINGS ARE THE SOLE PROPERTY OF L&L ENGINEERING SERVICES, INC. AND THEY SHALL NOT BE USED, LENT, COPIED OR ALTERED WITHOUT THE WRITTEN CONSENT OF L&L STRUCTURAL ENGINEERING SERVICES, INC.