




5 ROOF EDGE DETAIL
3" = 1'-0"

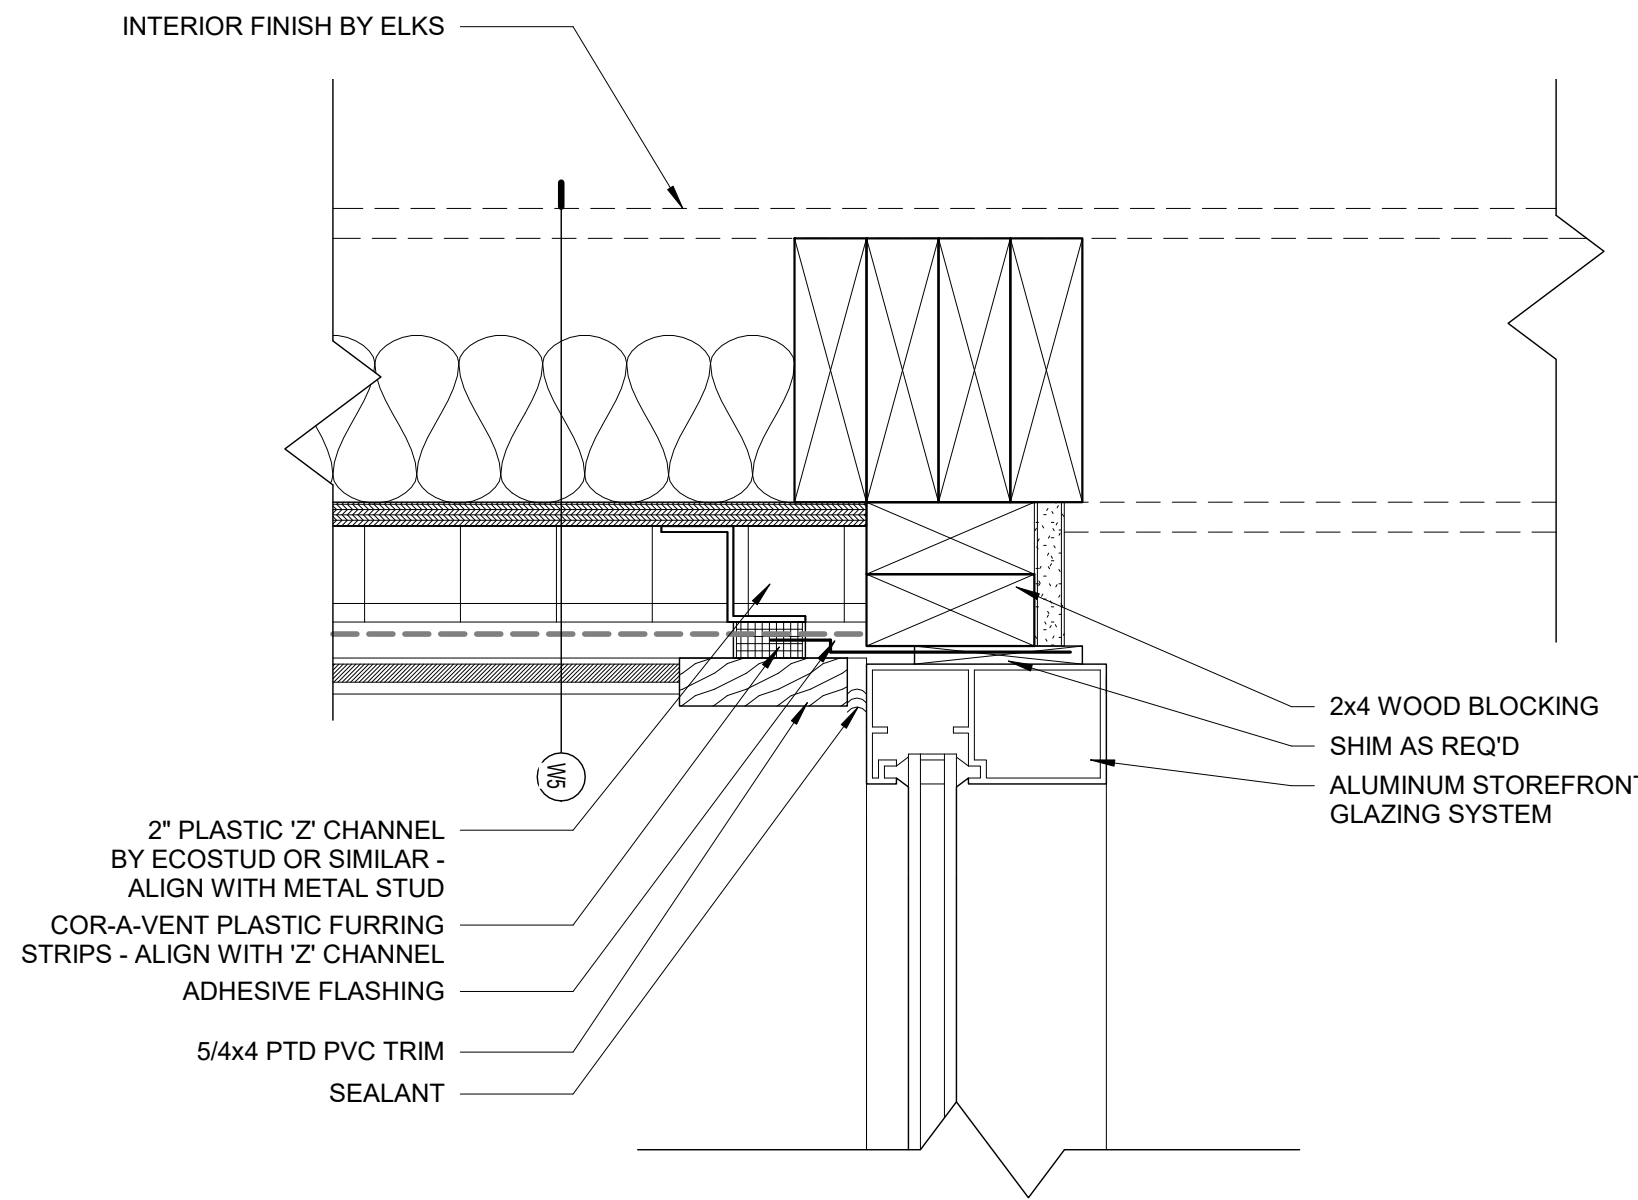


3 NORTH STOREFRONT JAMB DETAIL
3" = 1'-0"

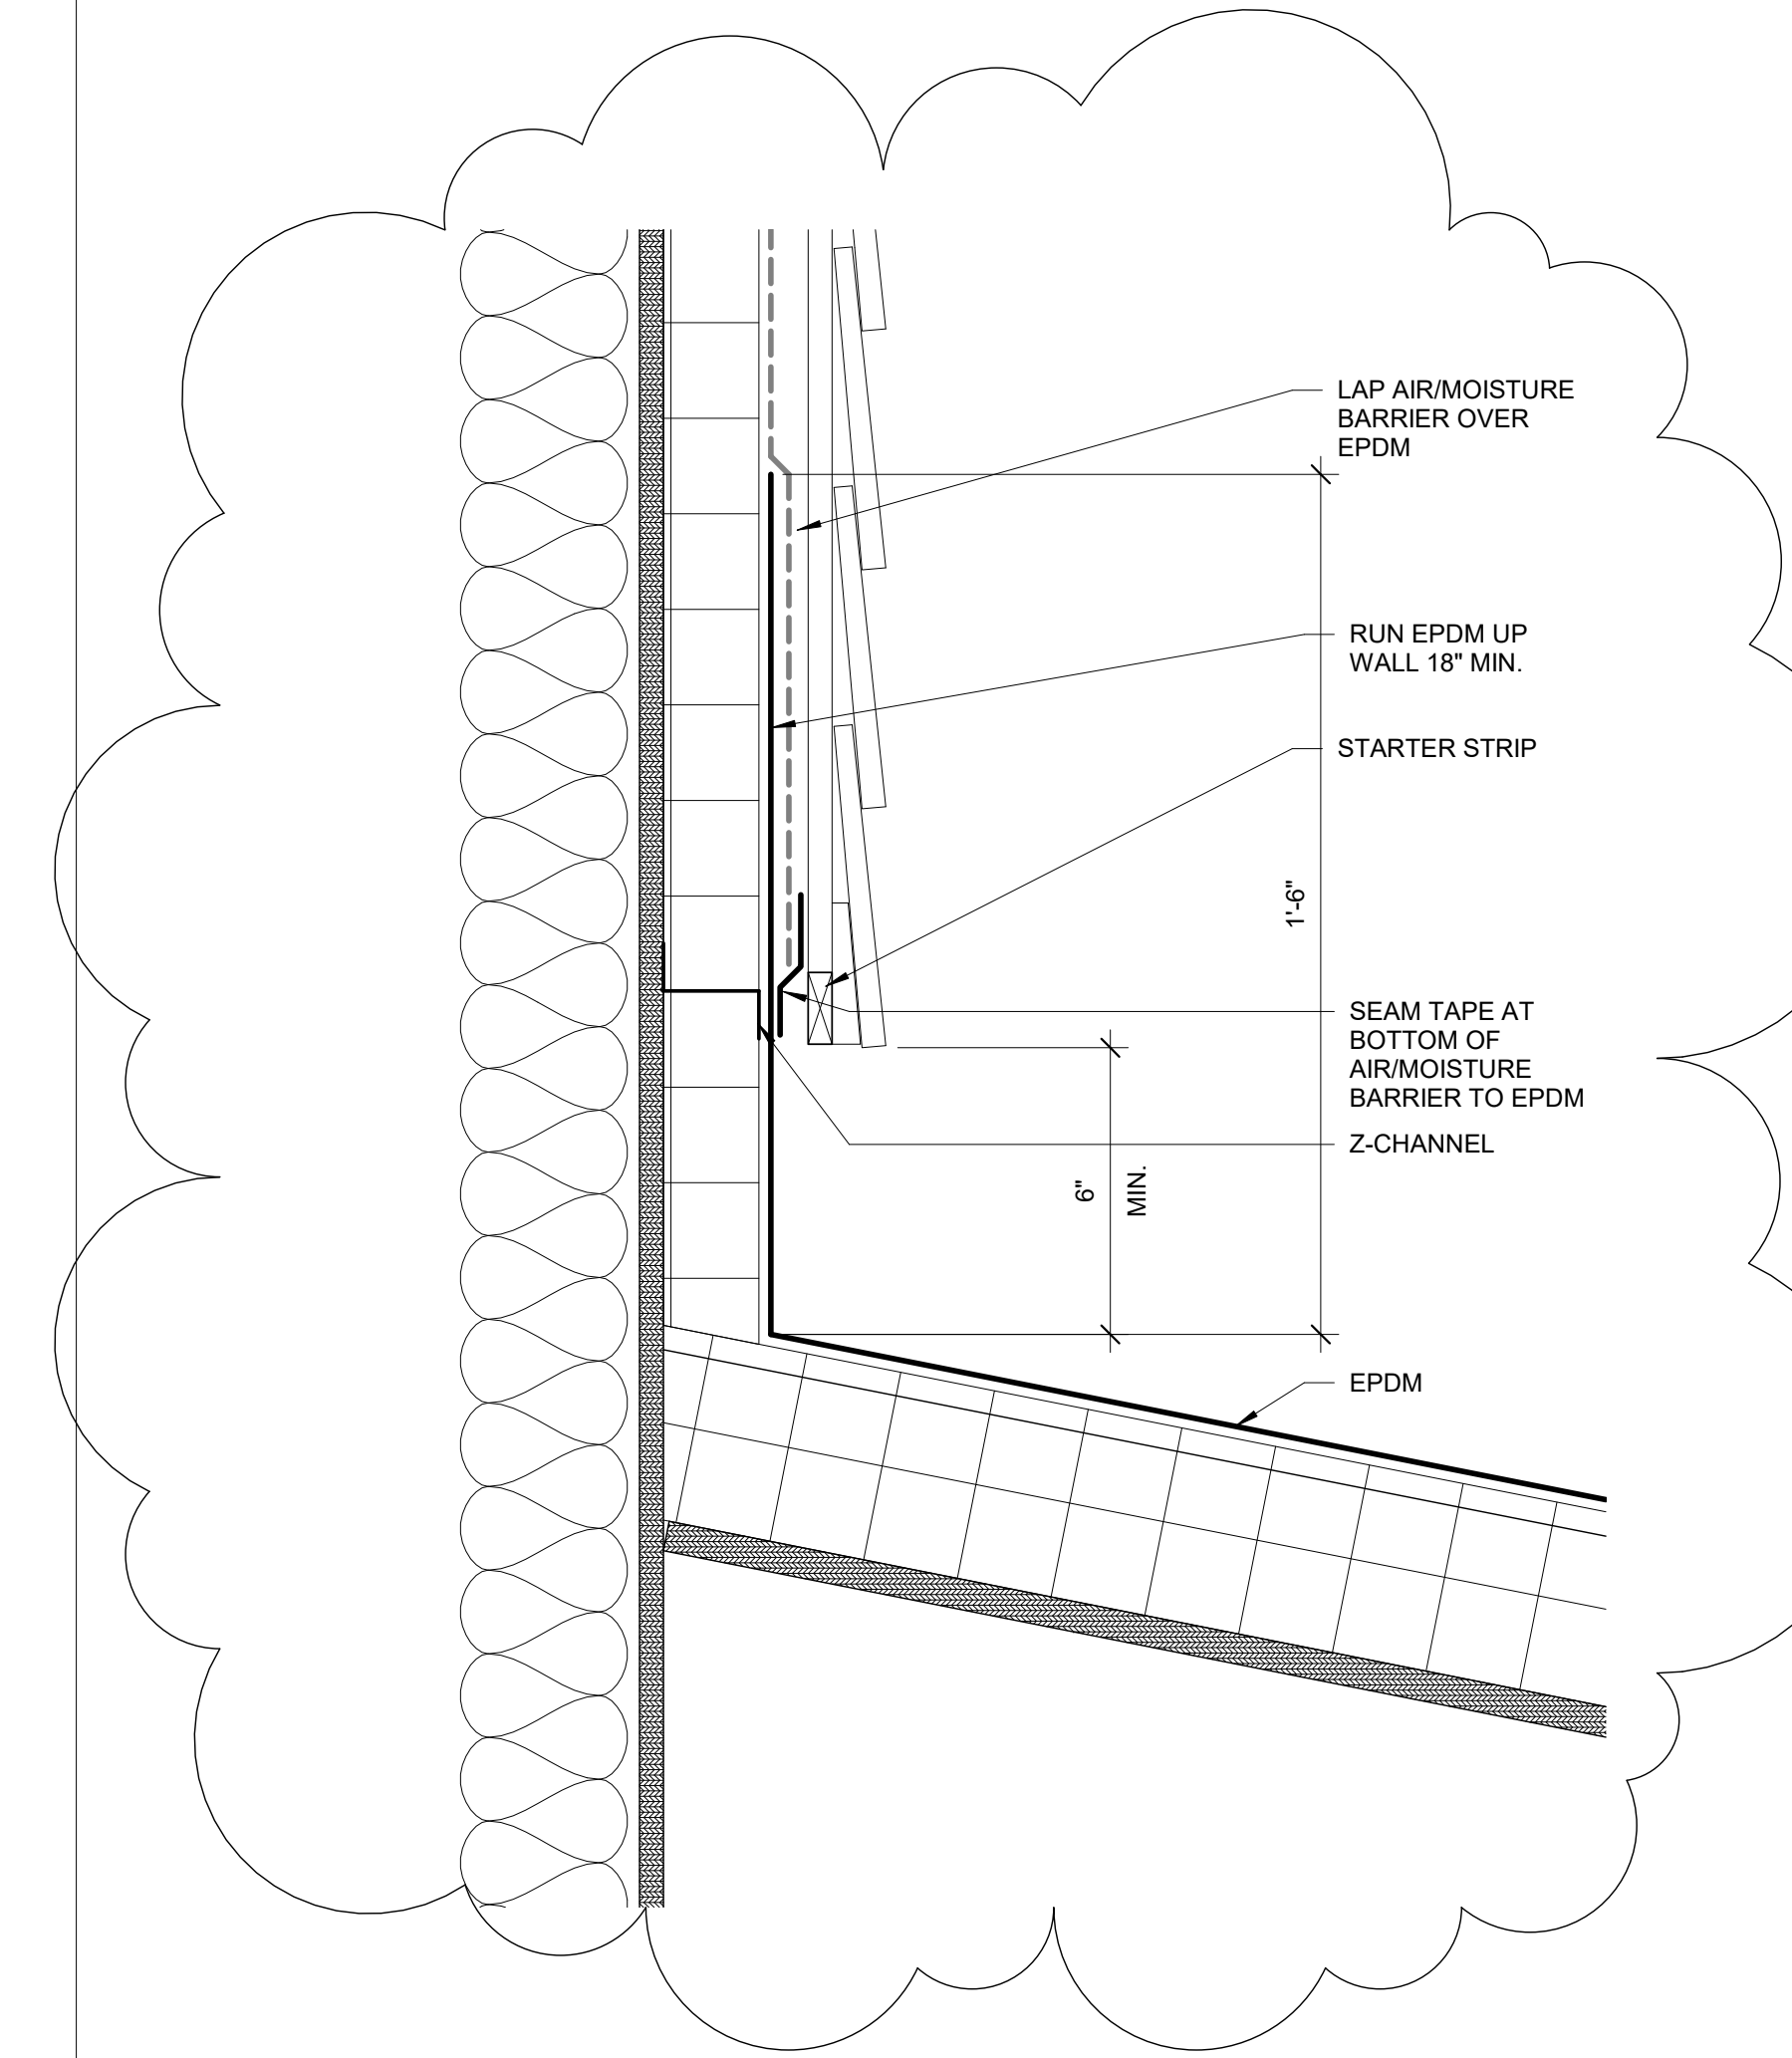


6 HEADWALL AT ADDITION ROOF
3" = 1'-0"

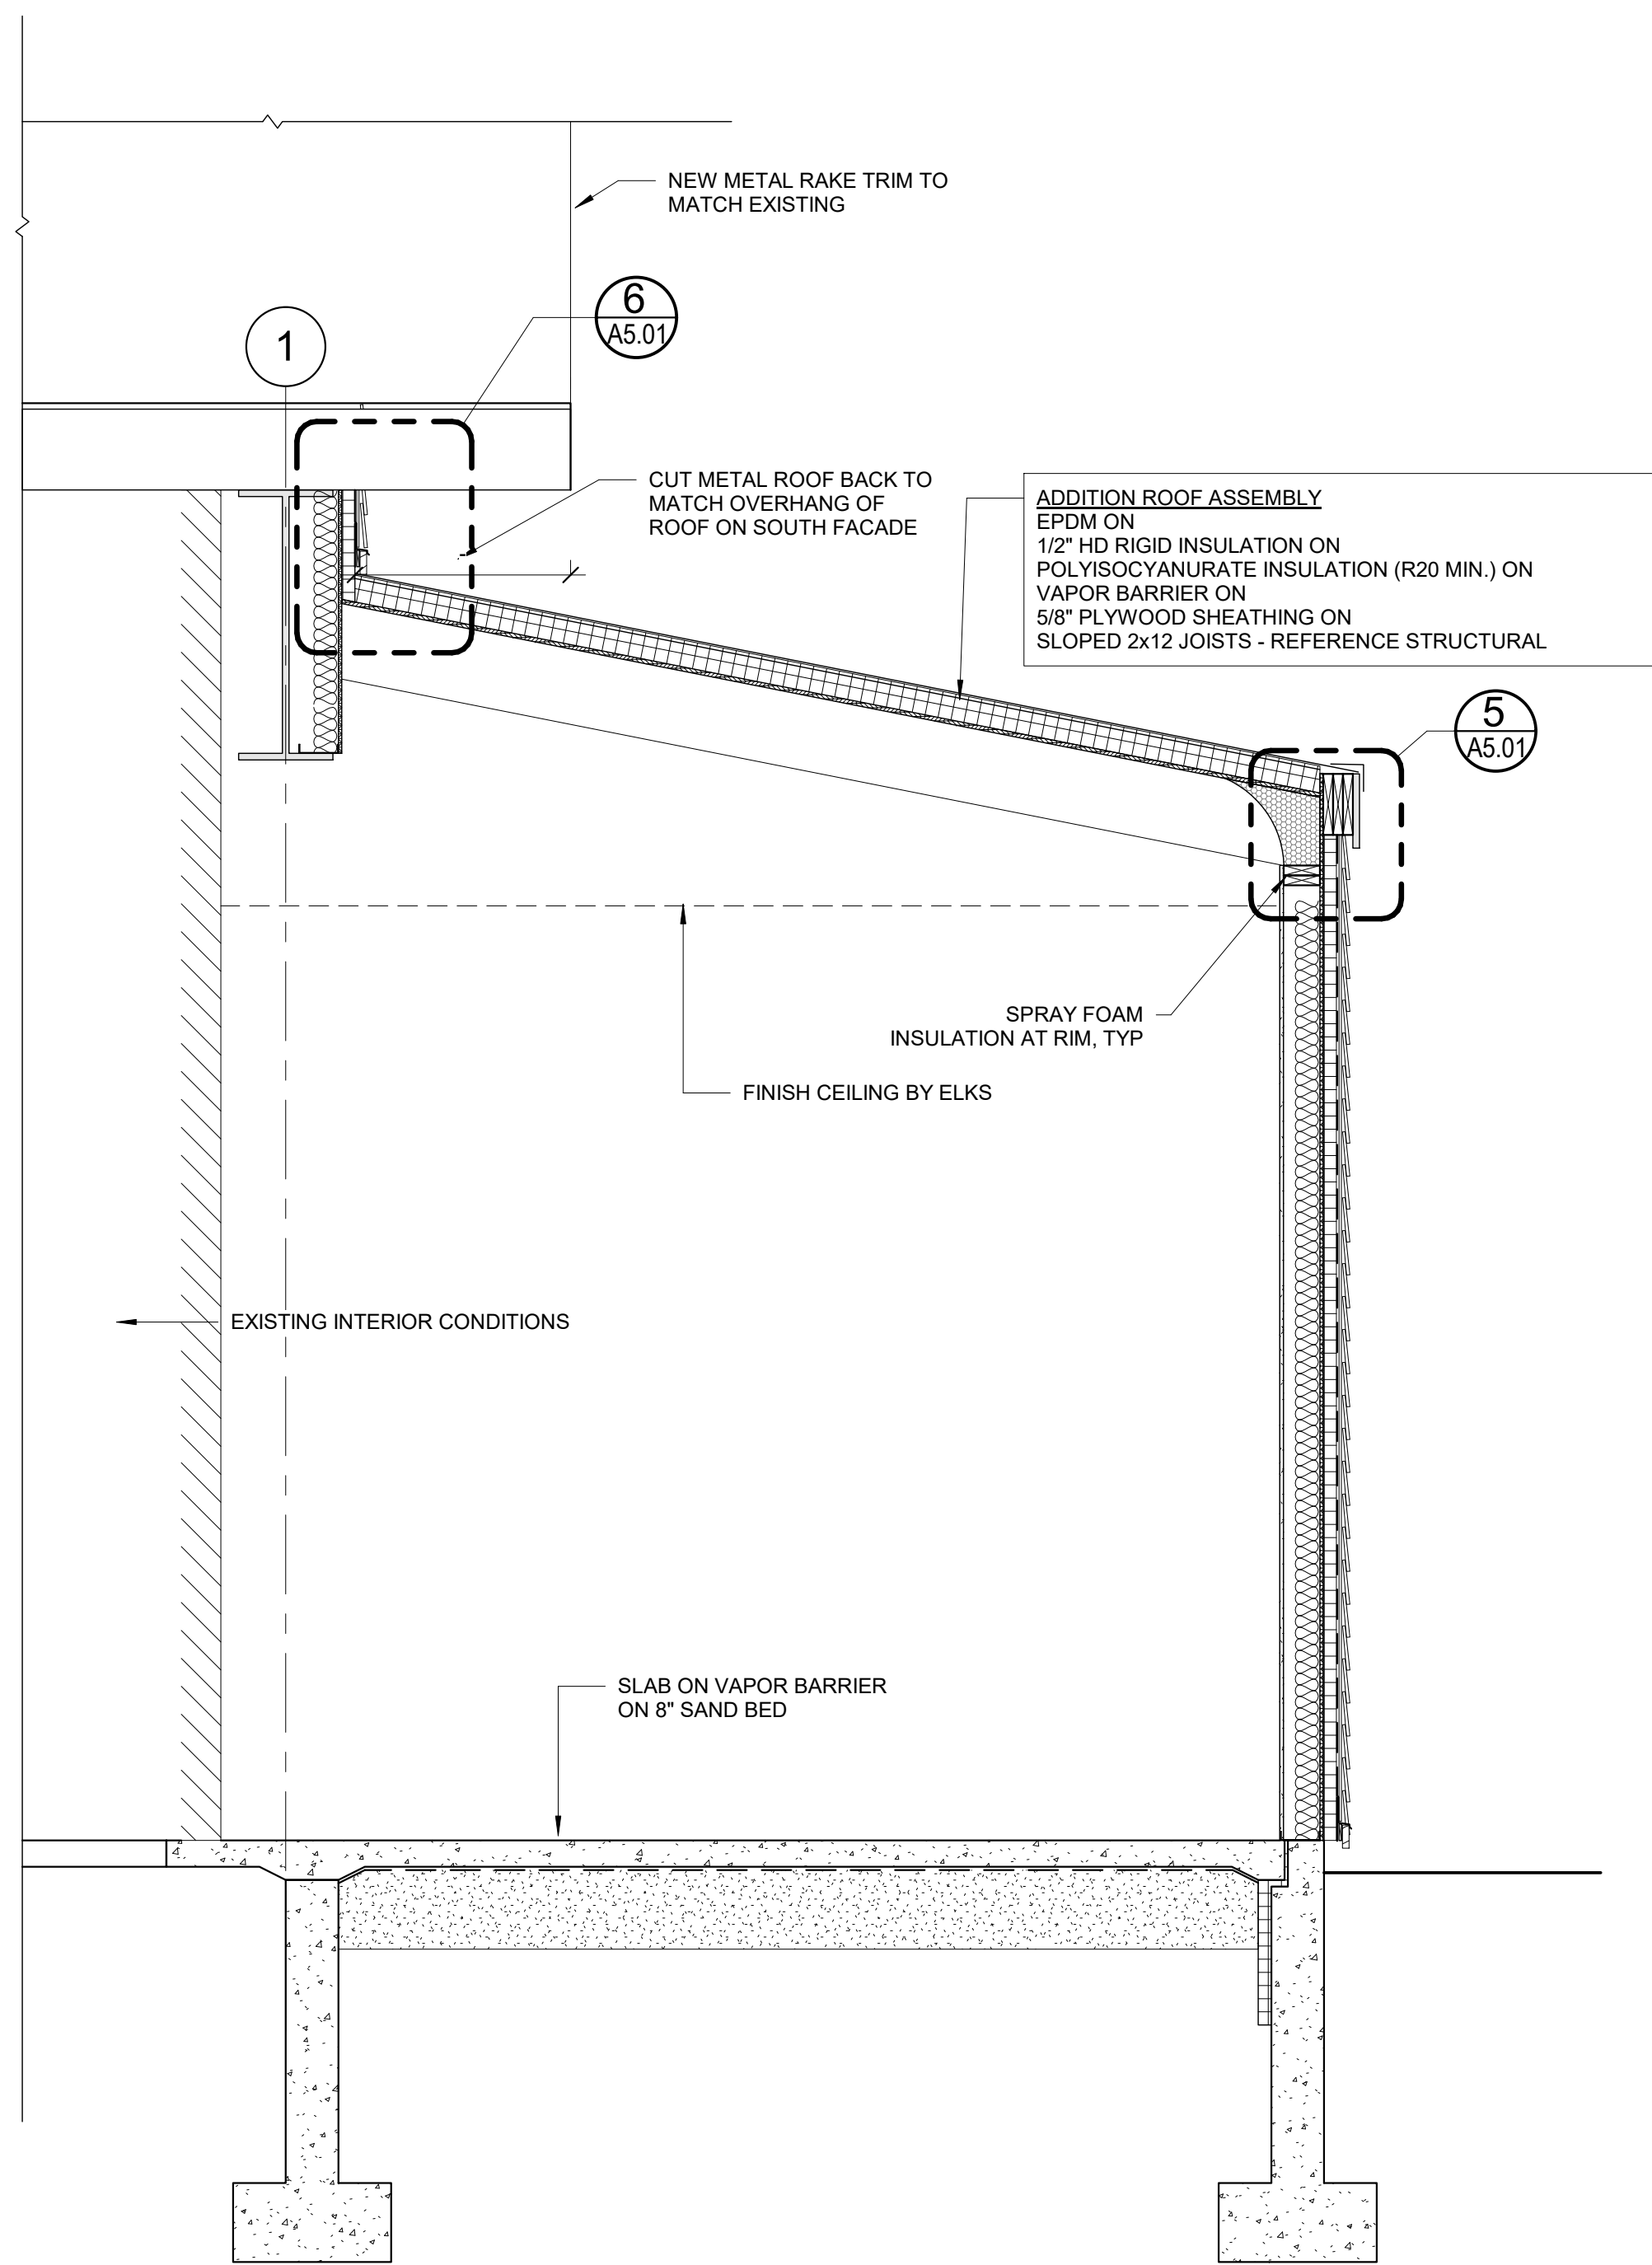


4 SECTION THROUGH ADDITION
1/2" = 1'-0"

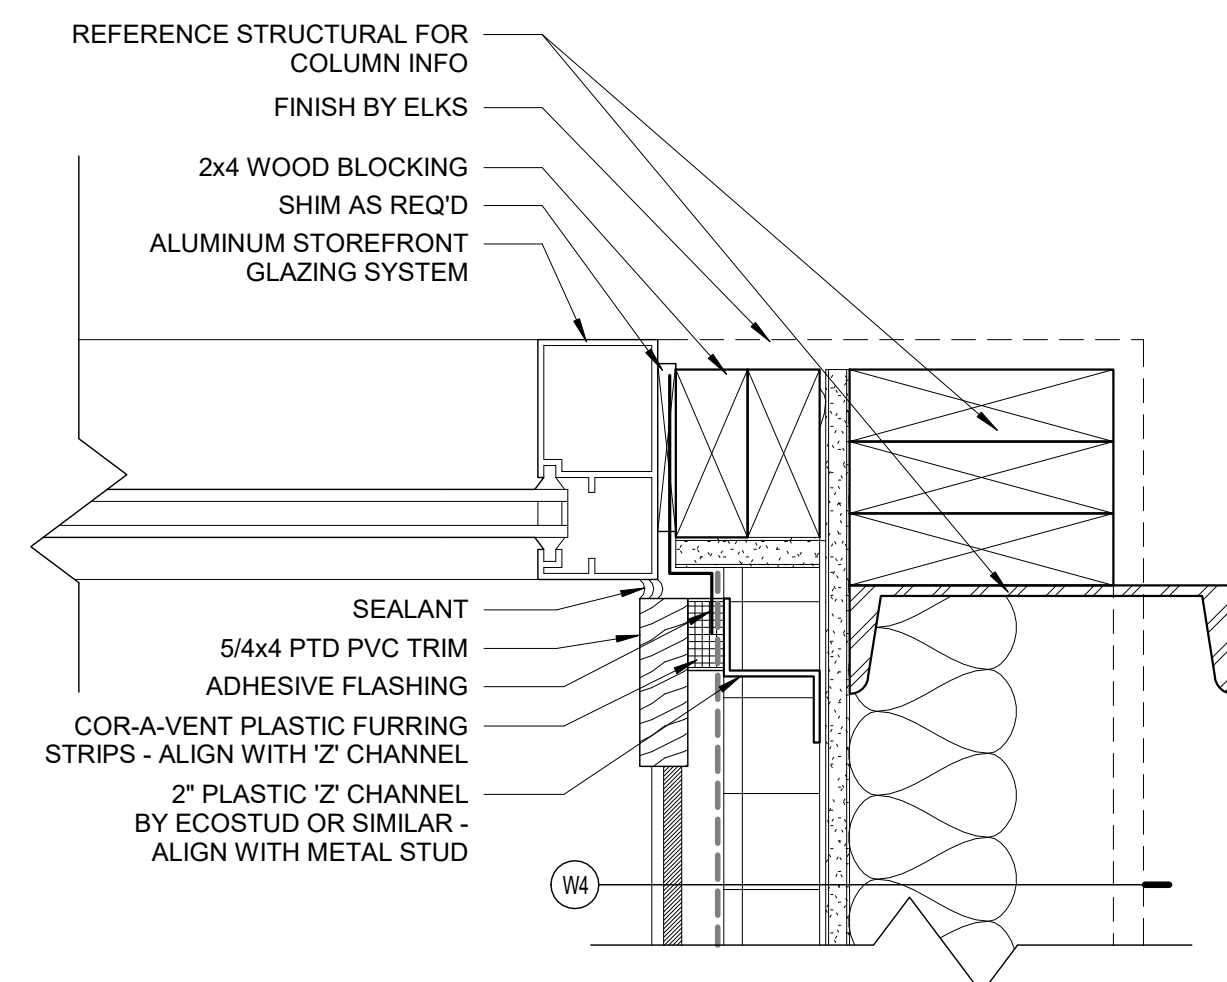

2 STOREFRONT JAMB DETAIL
3" = 1'-0"

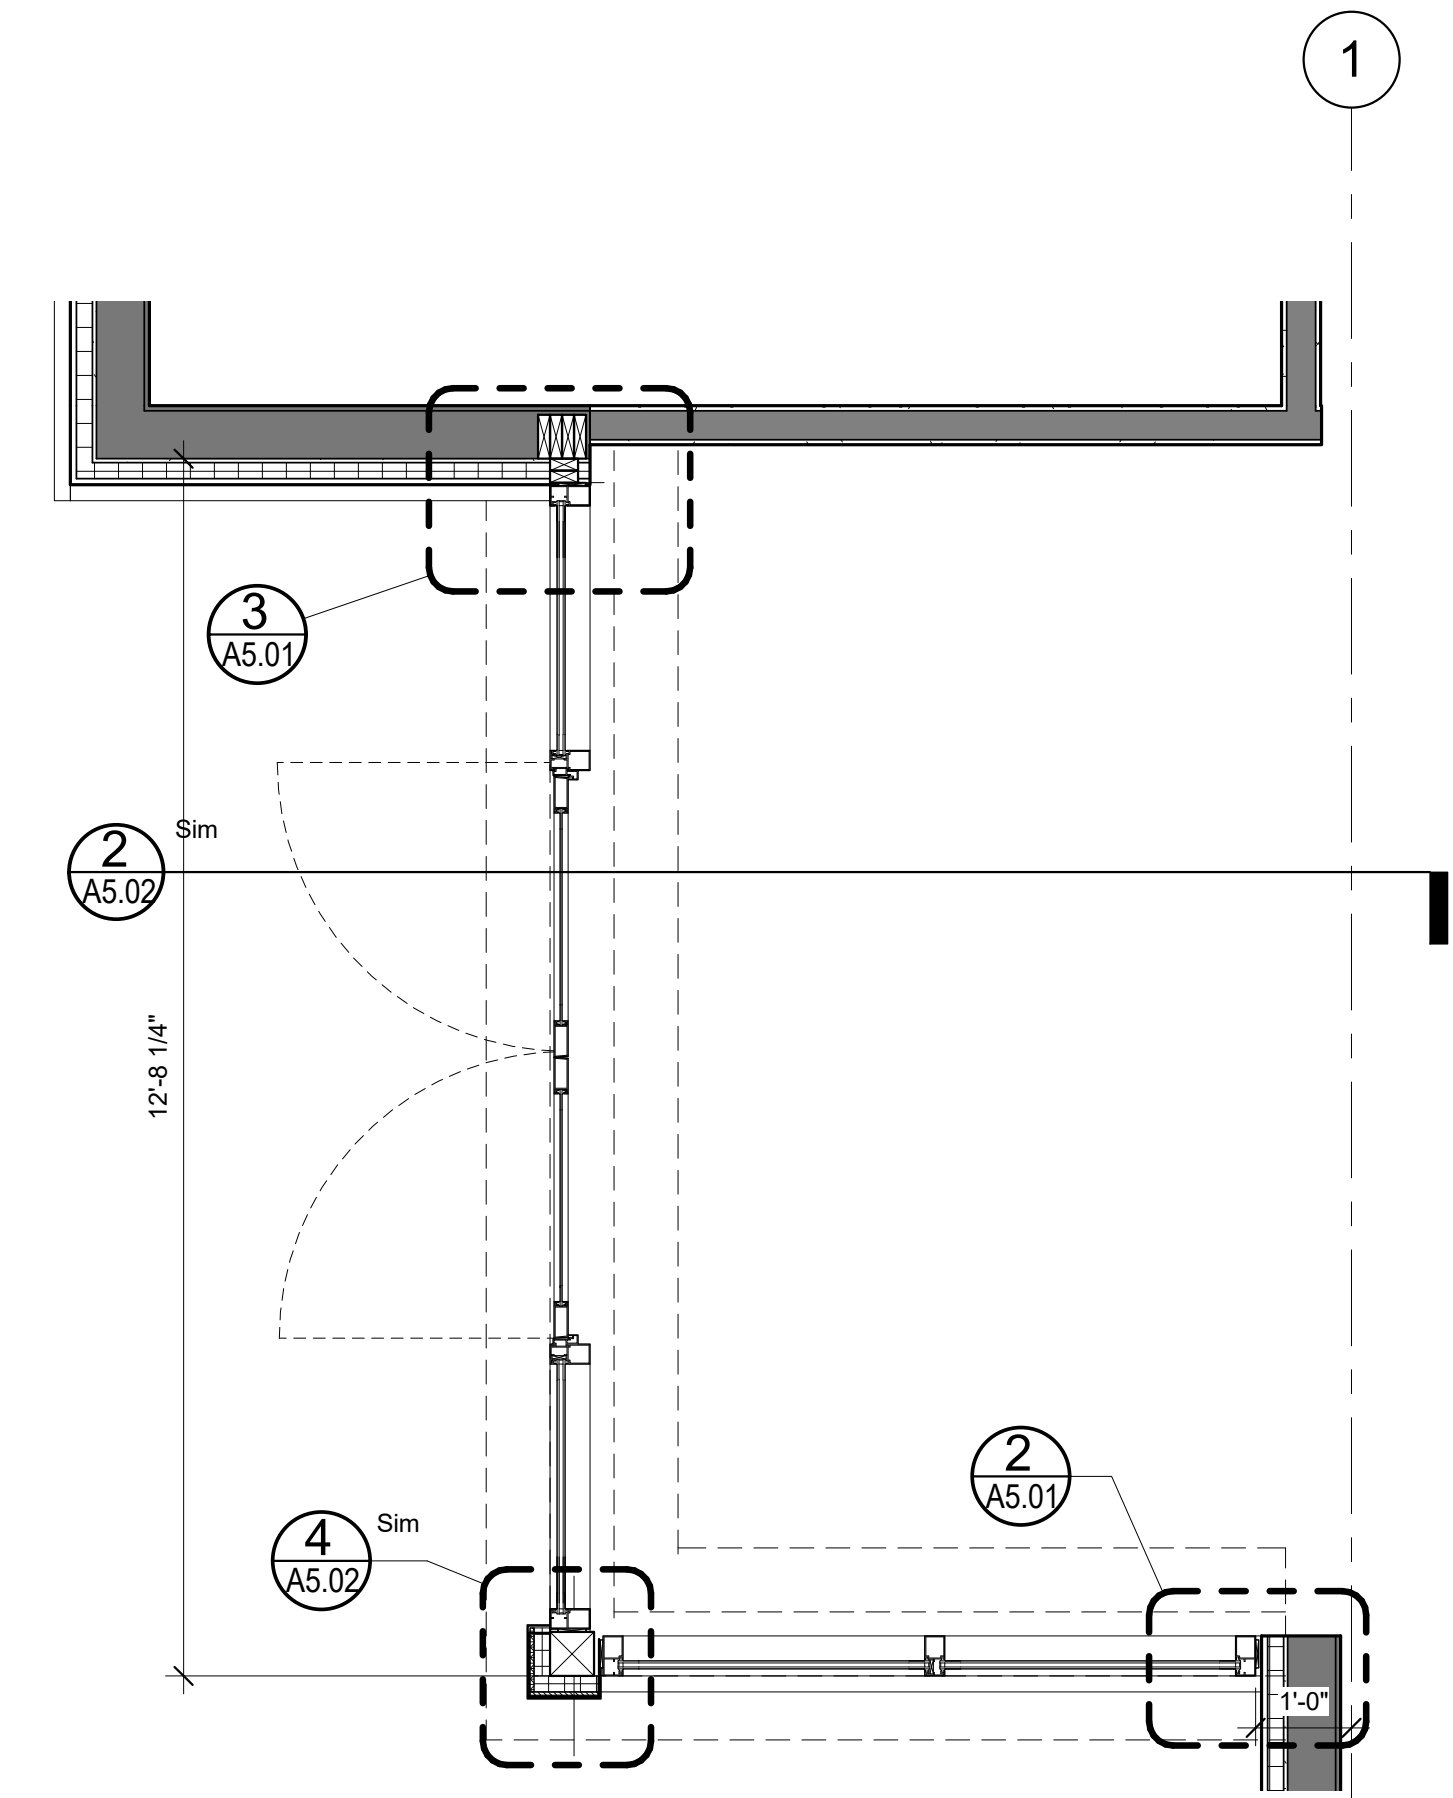

1 NORTH ENTRY VESTIBULE PLAN
1/2" = 1'-0"

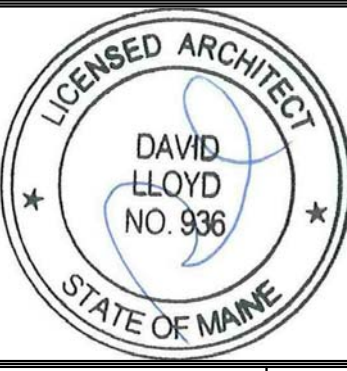

Prepared For:
Northland Management
Address
City, State

Consultant:
ARCHETYPE architects
48 Union Wharf Portland, Maine 04101
(207) 772-6022 ARCHETYPE@ARCHETYPEPA.COM

Project:
Elks Lodge
Portland, Maine

Revisions:
4 | 03/21/17 | REVISION

Scale:
As indicated

Date:
01/26/2017

STOREFRONT DETAILS
A5.01