




5 | ROOF EDGE DETAIL
 3" = 1'-0"

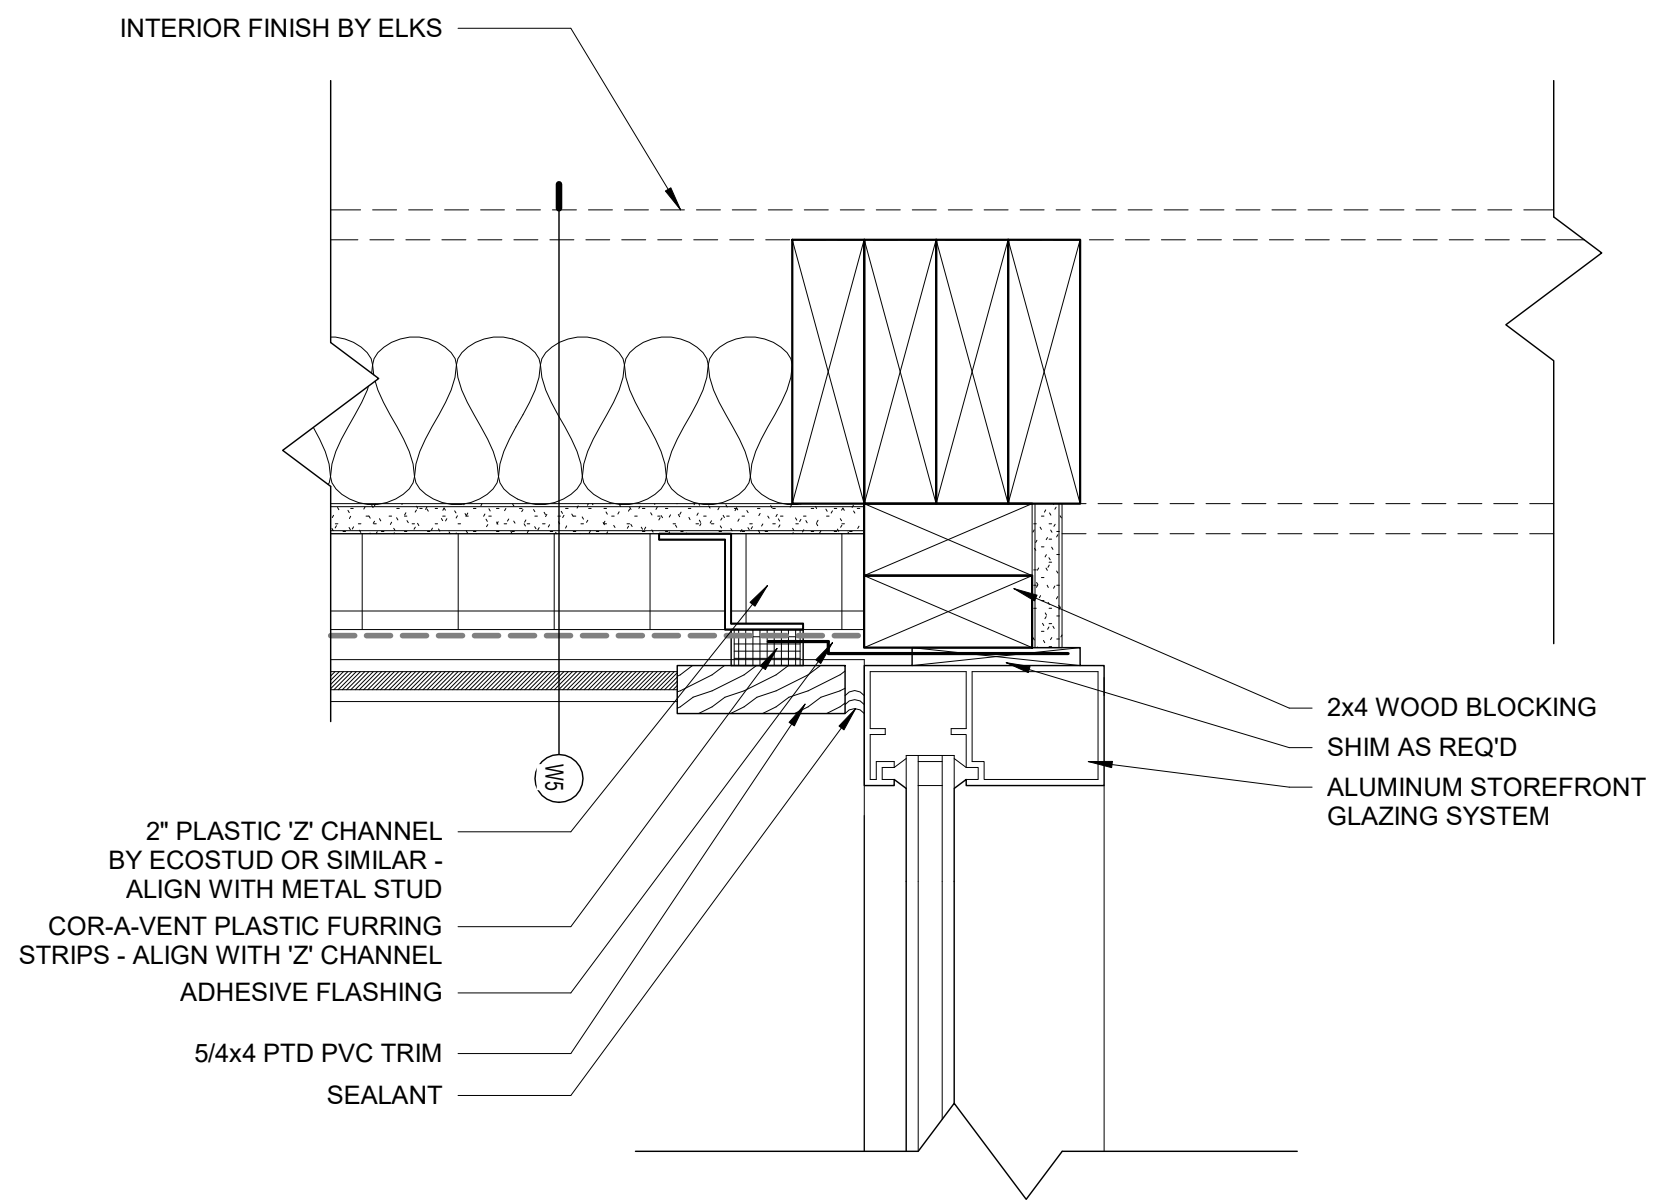


3 | NORTH STOREFRONT JAMB DETAIL
 3" = 1'-0"

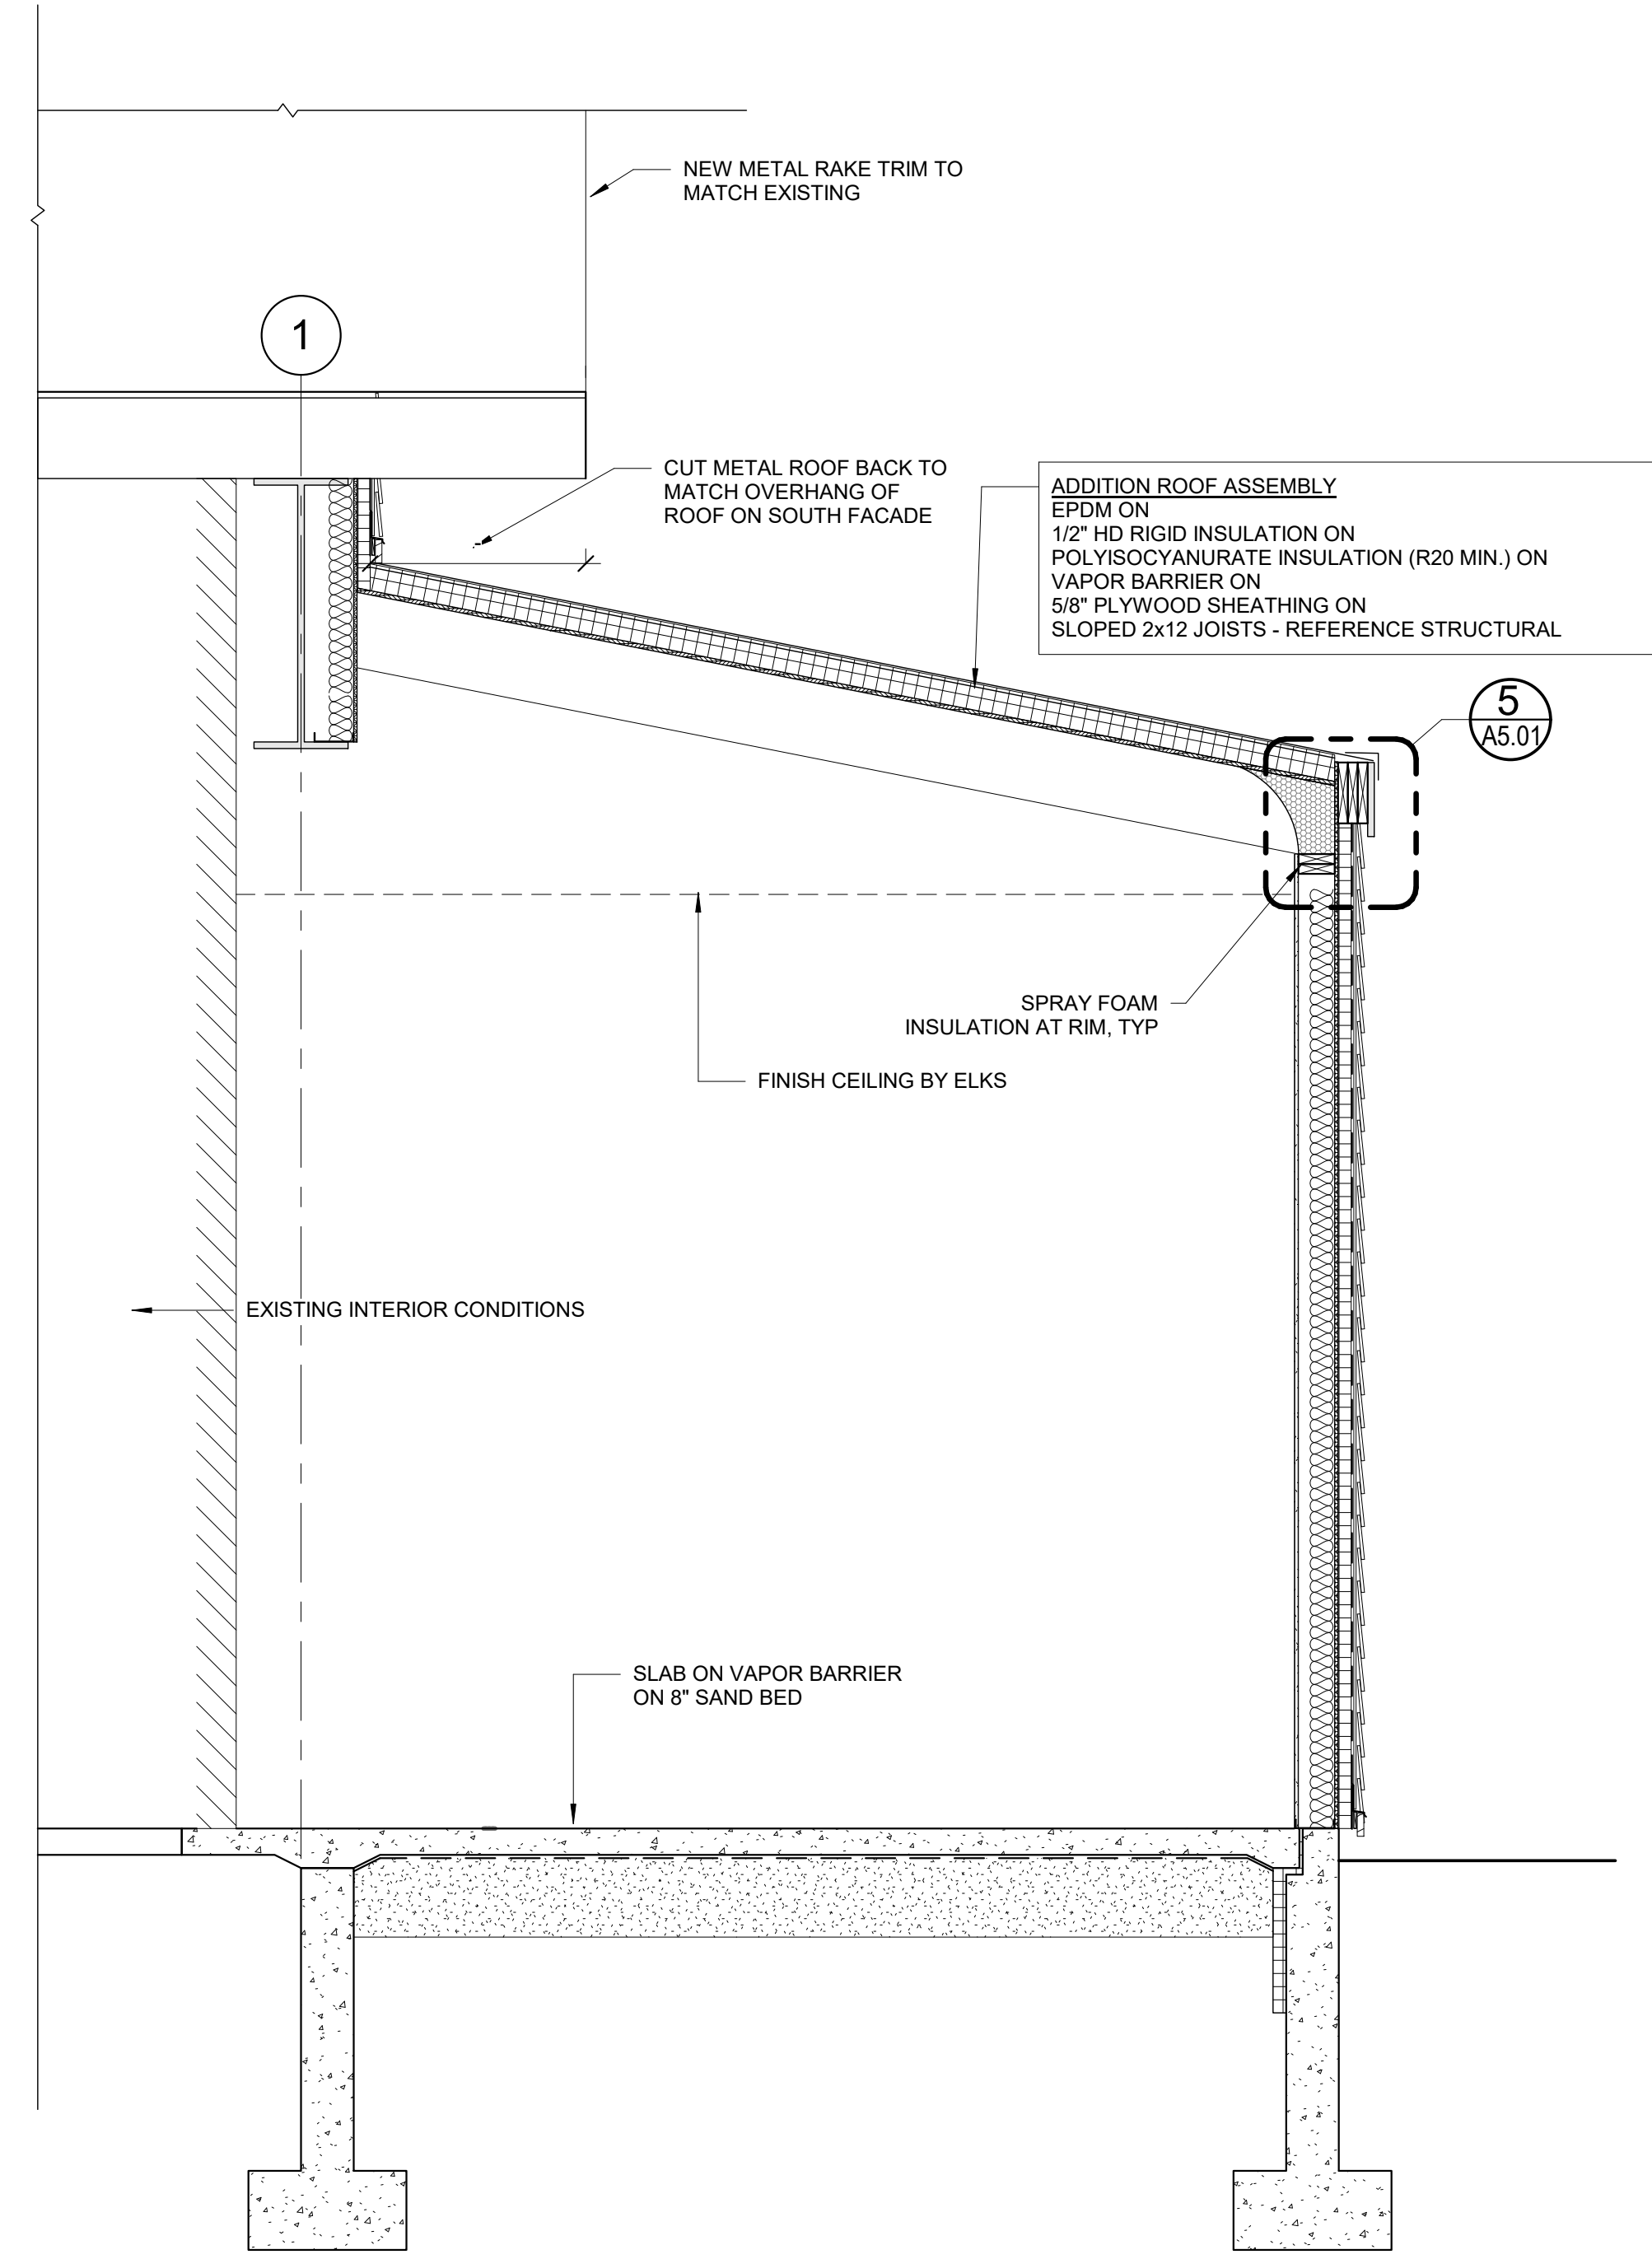


4 | SECTION THROUGH ADDITION
 1/2" = 1'-0"

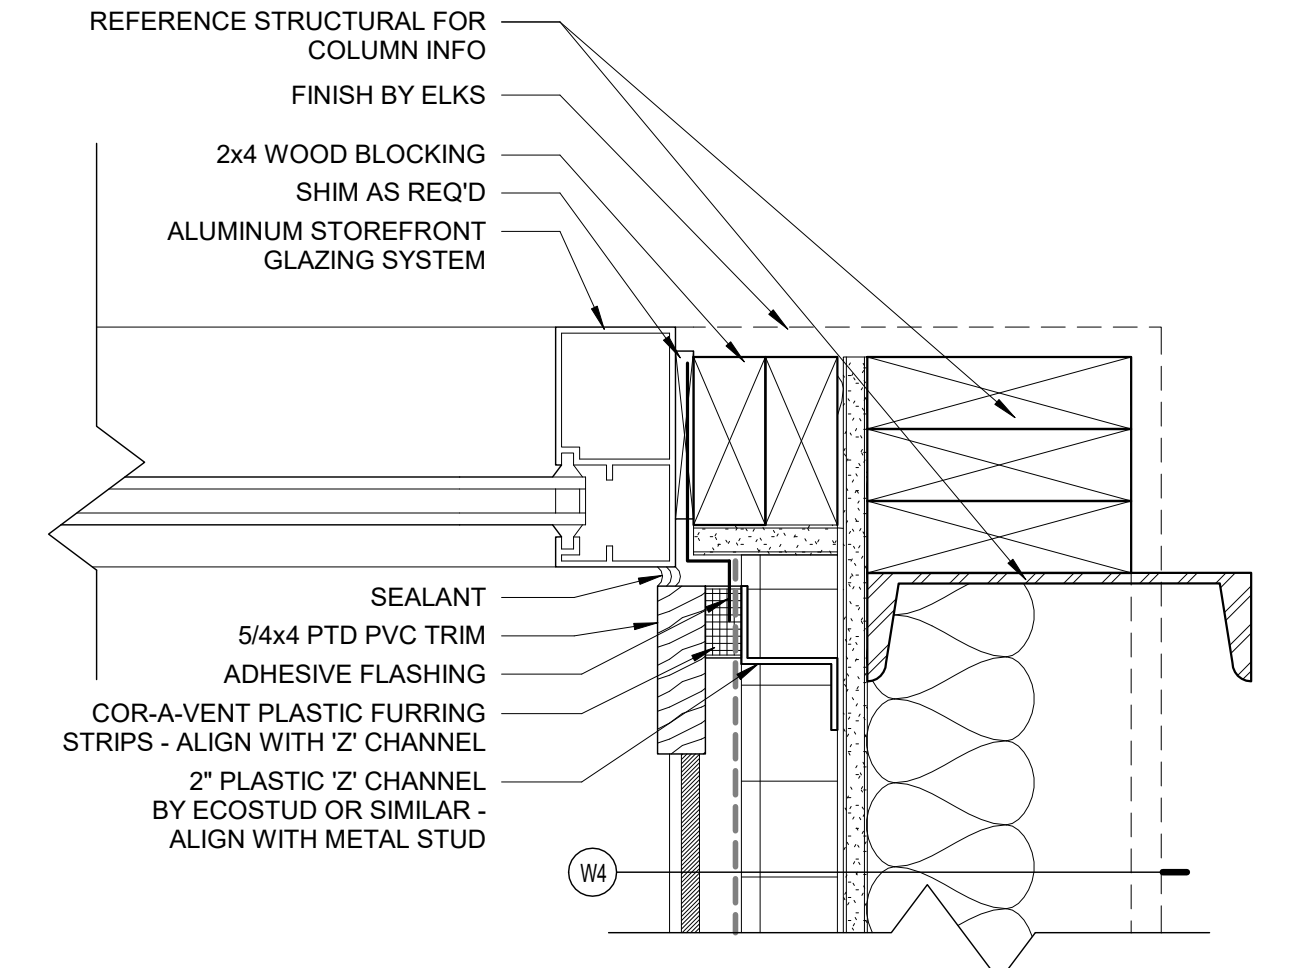

2 | STOREFRONT JAMB DETAIL
 3" = 1'-0"

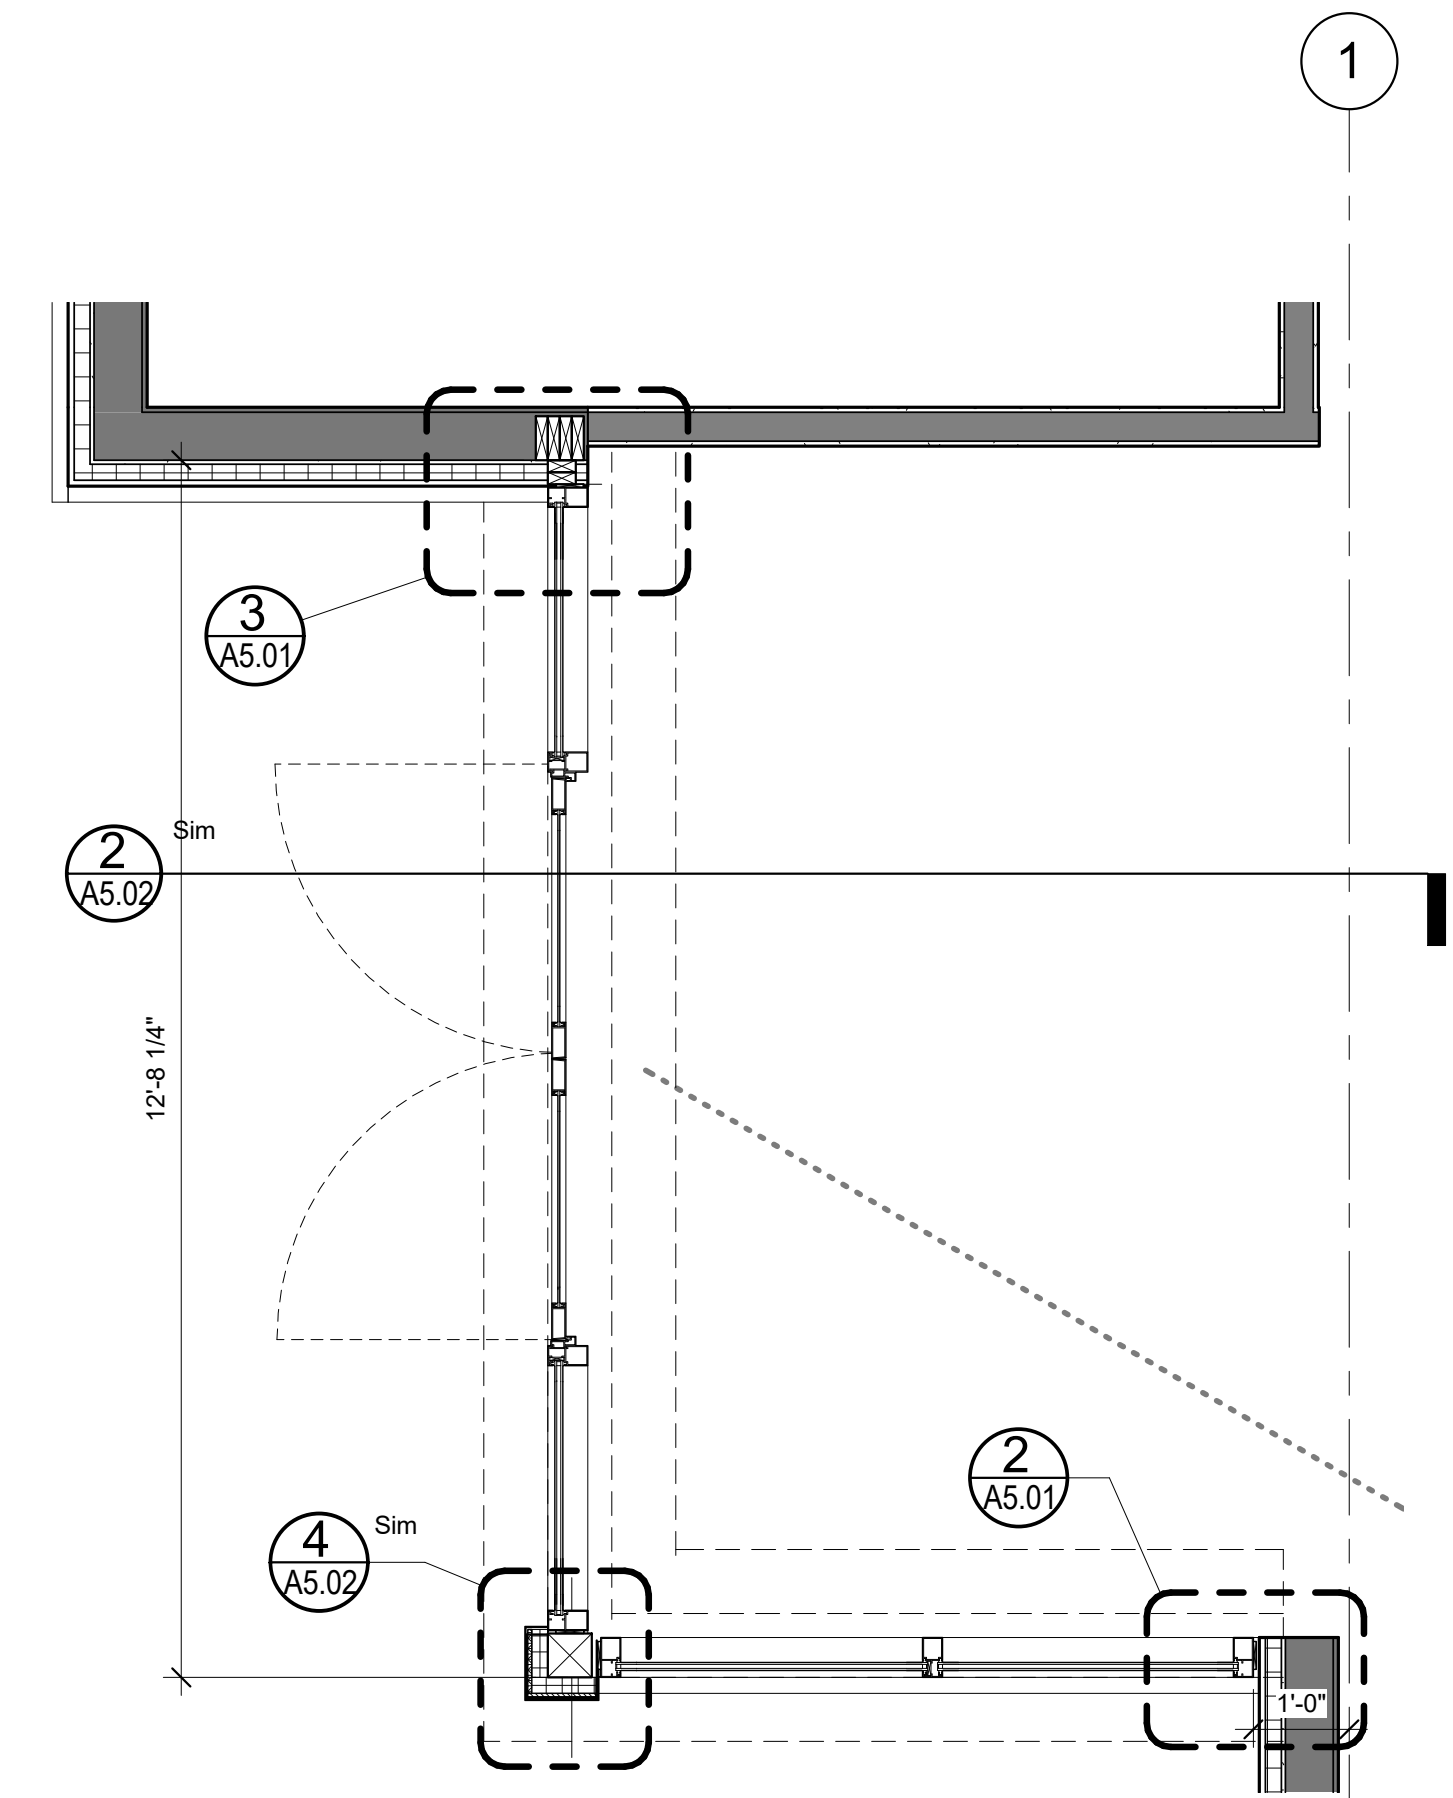

1 | NORTH ENTRY VESTIBULE PLAN
 1/2" = 1'-0"

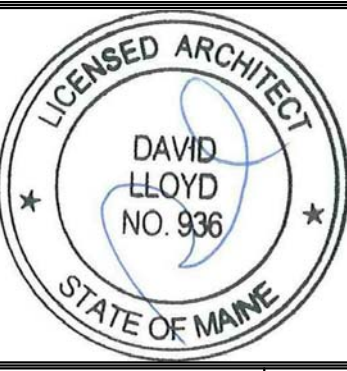

Prepared For:
Northland Management
 Address
 City, State

Consultant:
ARCHETYPE architects
 48 Union Wharf Portland, Maine 04101
 (207) 772-6022 ARCHETYPE@ARCHETYPEPA.COM

Project:
Elks Lodge
 Portland, Maine

Revisions:
 1 03/01/17 REDESIGN

Date: 01/26/2017
 Scale: As indicated
STOREFRONT DETAILS

A5.01