




**1 | MEETING ROOM WC**  
1/4" = 1'-0"

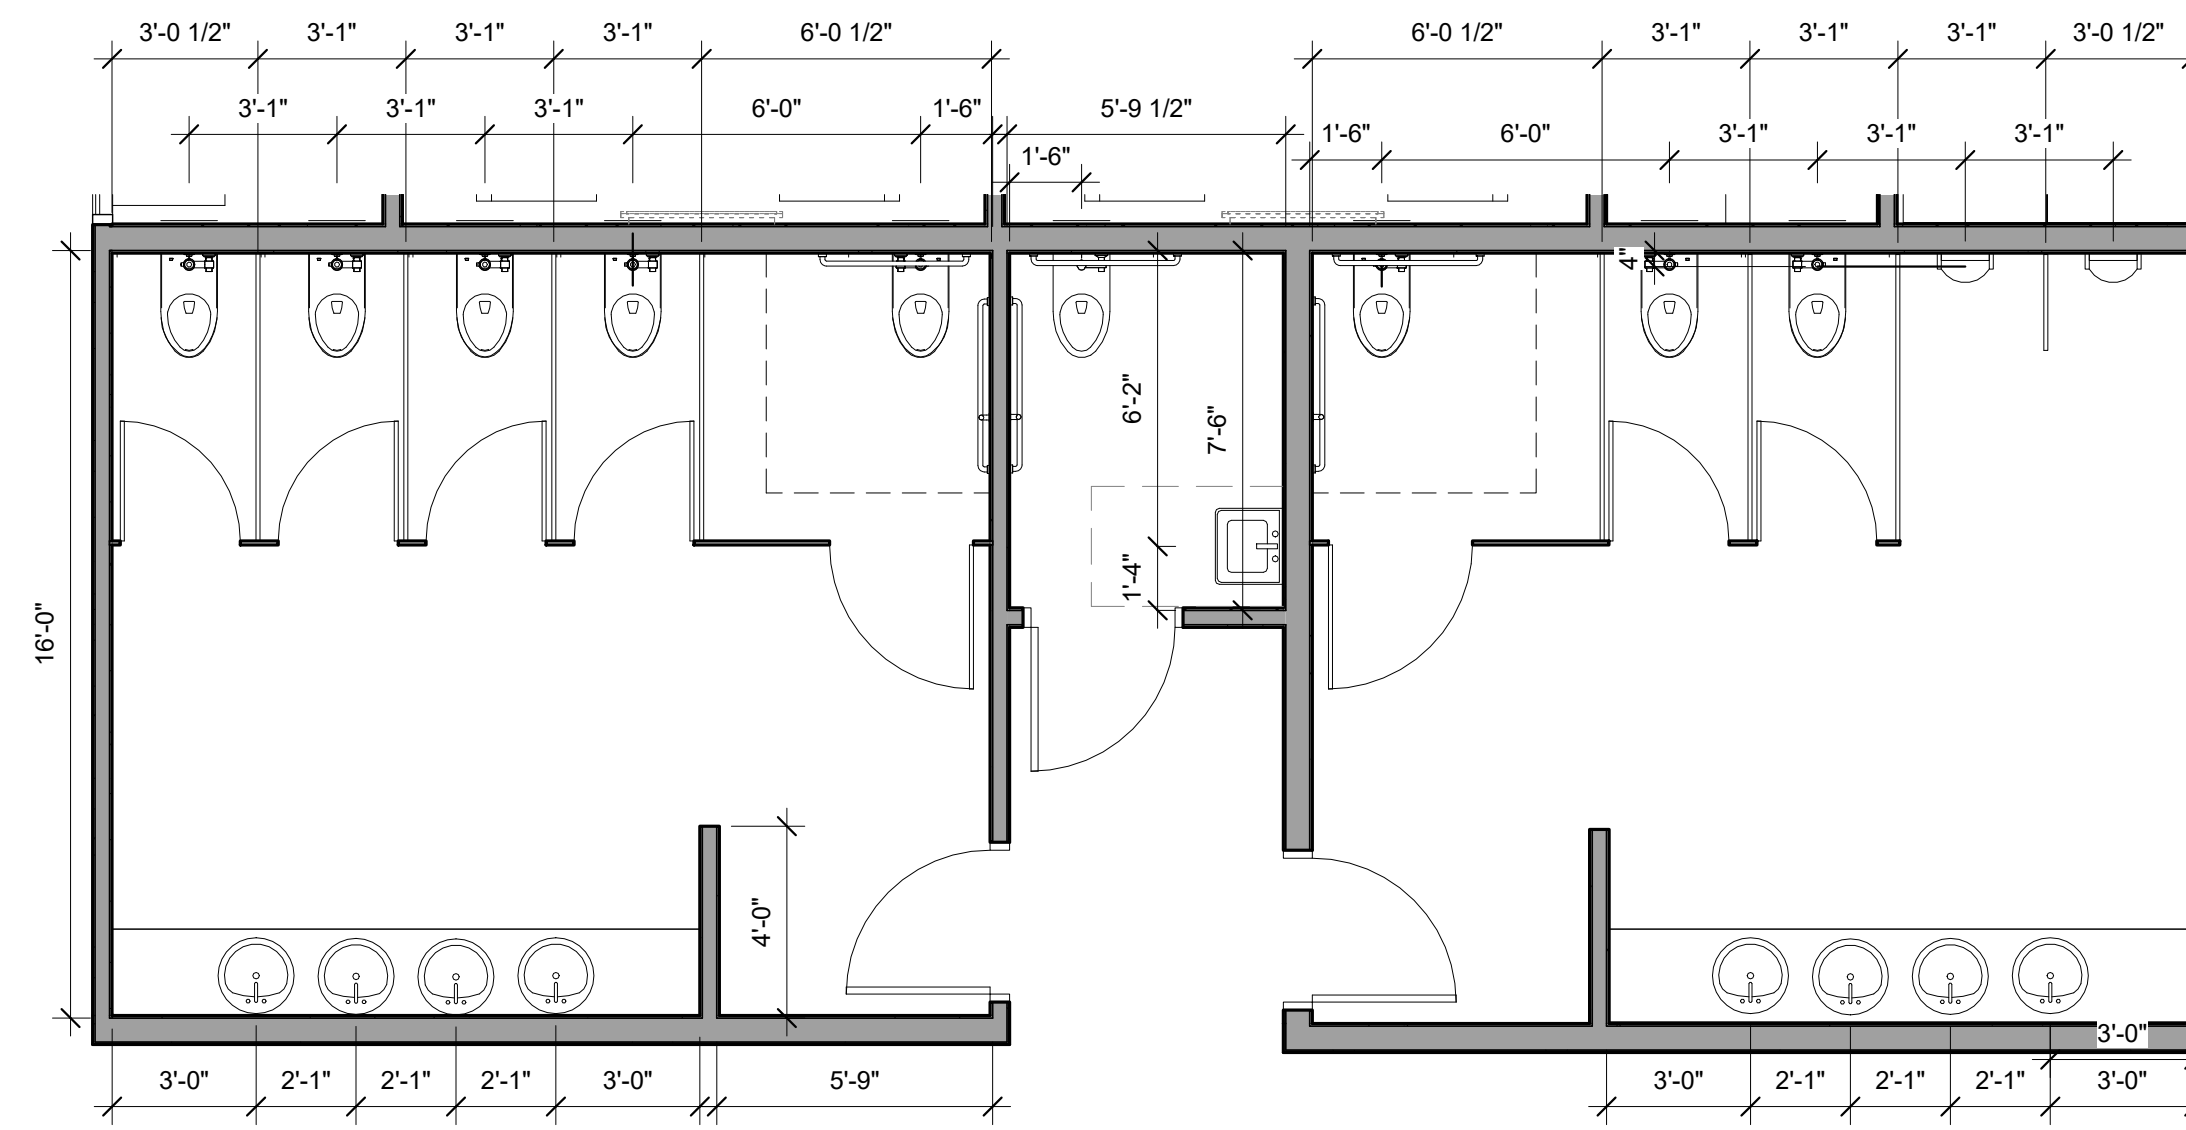

**2 | WOMEN AND MENS RESTROOM**  
1/4" = 1'-0"

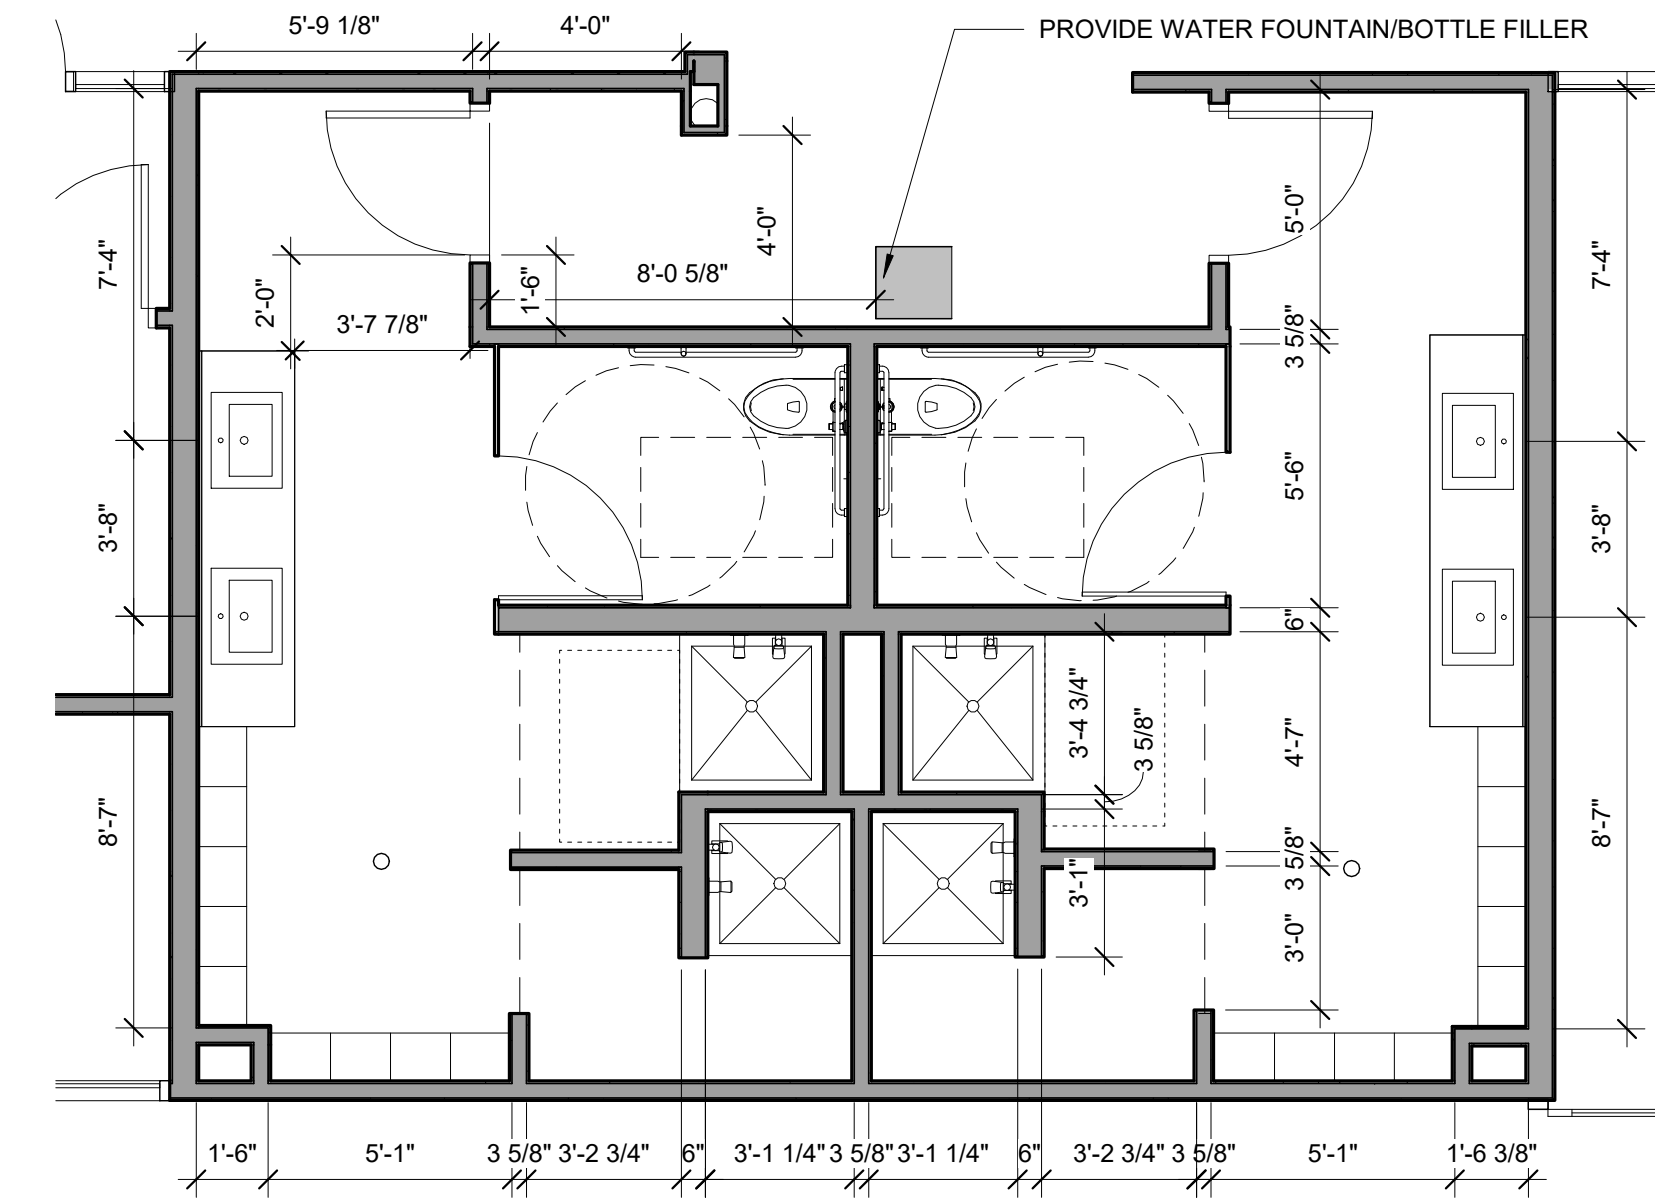

**3 | LOCKER ROOM**  
1/4" = 1'-0"

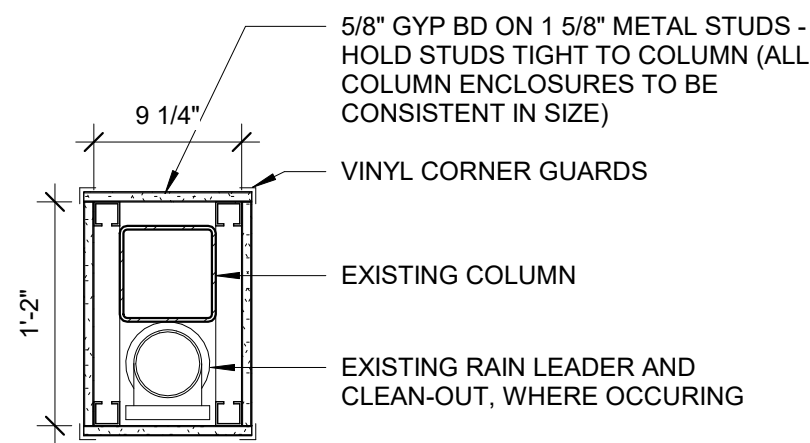

**4 | COLUMN ENCLOSURE DETAIL**  
1" = 1'-0"

SEE INTERIOR DESIGN DRAWINGS FOR INTERIOR ELEVATIONS

Prepared For:  
**NORTHLAND  
MANAGEMENT**  
Address  
City, State

Consultant:

Architect:  
**ARCHETYPE  
Architects**  
48 Union Wharf Portland, Maine 04101  
(207) 772-6022 ARCHETYPE@ARCHETYPEPA.COM

Project:  
**CLARK  
INSURANCE**  
1945 CONGRESS ST  
PORTLAND, ME 04102

Revisions:  
**3** 1/25/17 TI Addendum 1

Date:  
Jan 19 2017  
Enlarged Bathroom Plans

Scale:  
As indicated

**A6.00**