

Prepared For:
Northland Management
 1945 Congress Street
 Portland, Maine

Consultant:
ARCHETYPE Architects
 48 Union Wharf Portland, Maine 04101
 (207) 772-6022 ARCHETYPE@ARCHETYPEPA.COM


Architect:
ARCHETYPE Architects
 48 Union Wharf Portland, Maine 04101
 (207) 772-6022 ARCHETYPE@ARCHETYPEPA.COM

Project:
Elks Lodge
 Portland, Maine

Revisions:
 1 | 03/01/17 | REDESIGN

Date: 01/26/2017
 Scale: 1/8" = 1'-0"
FIRST FLOOR DEMO PLAN

A0.10

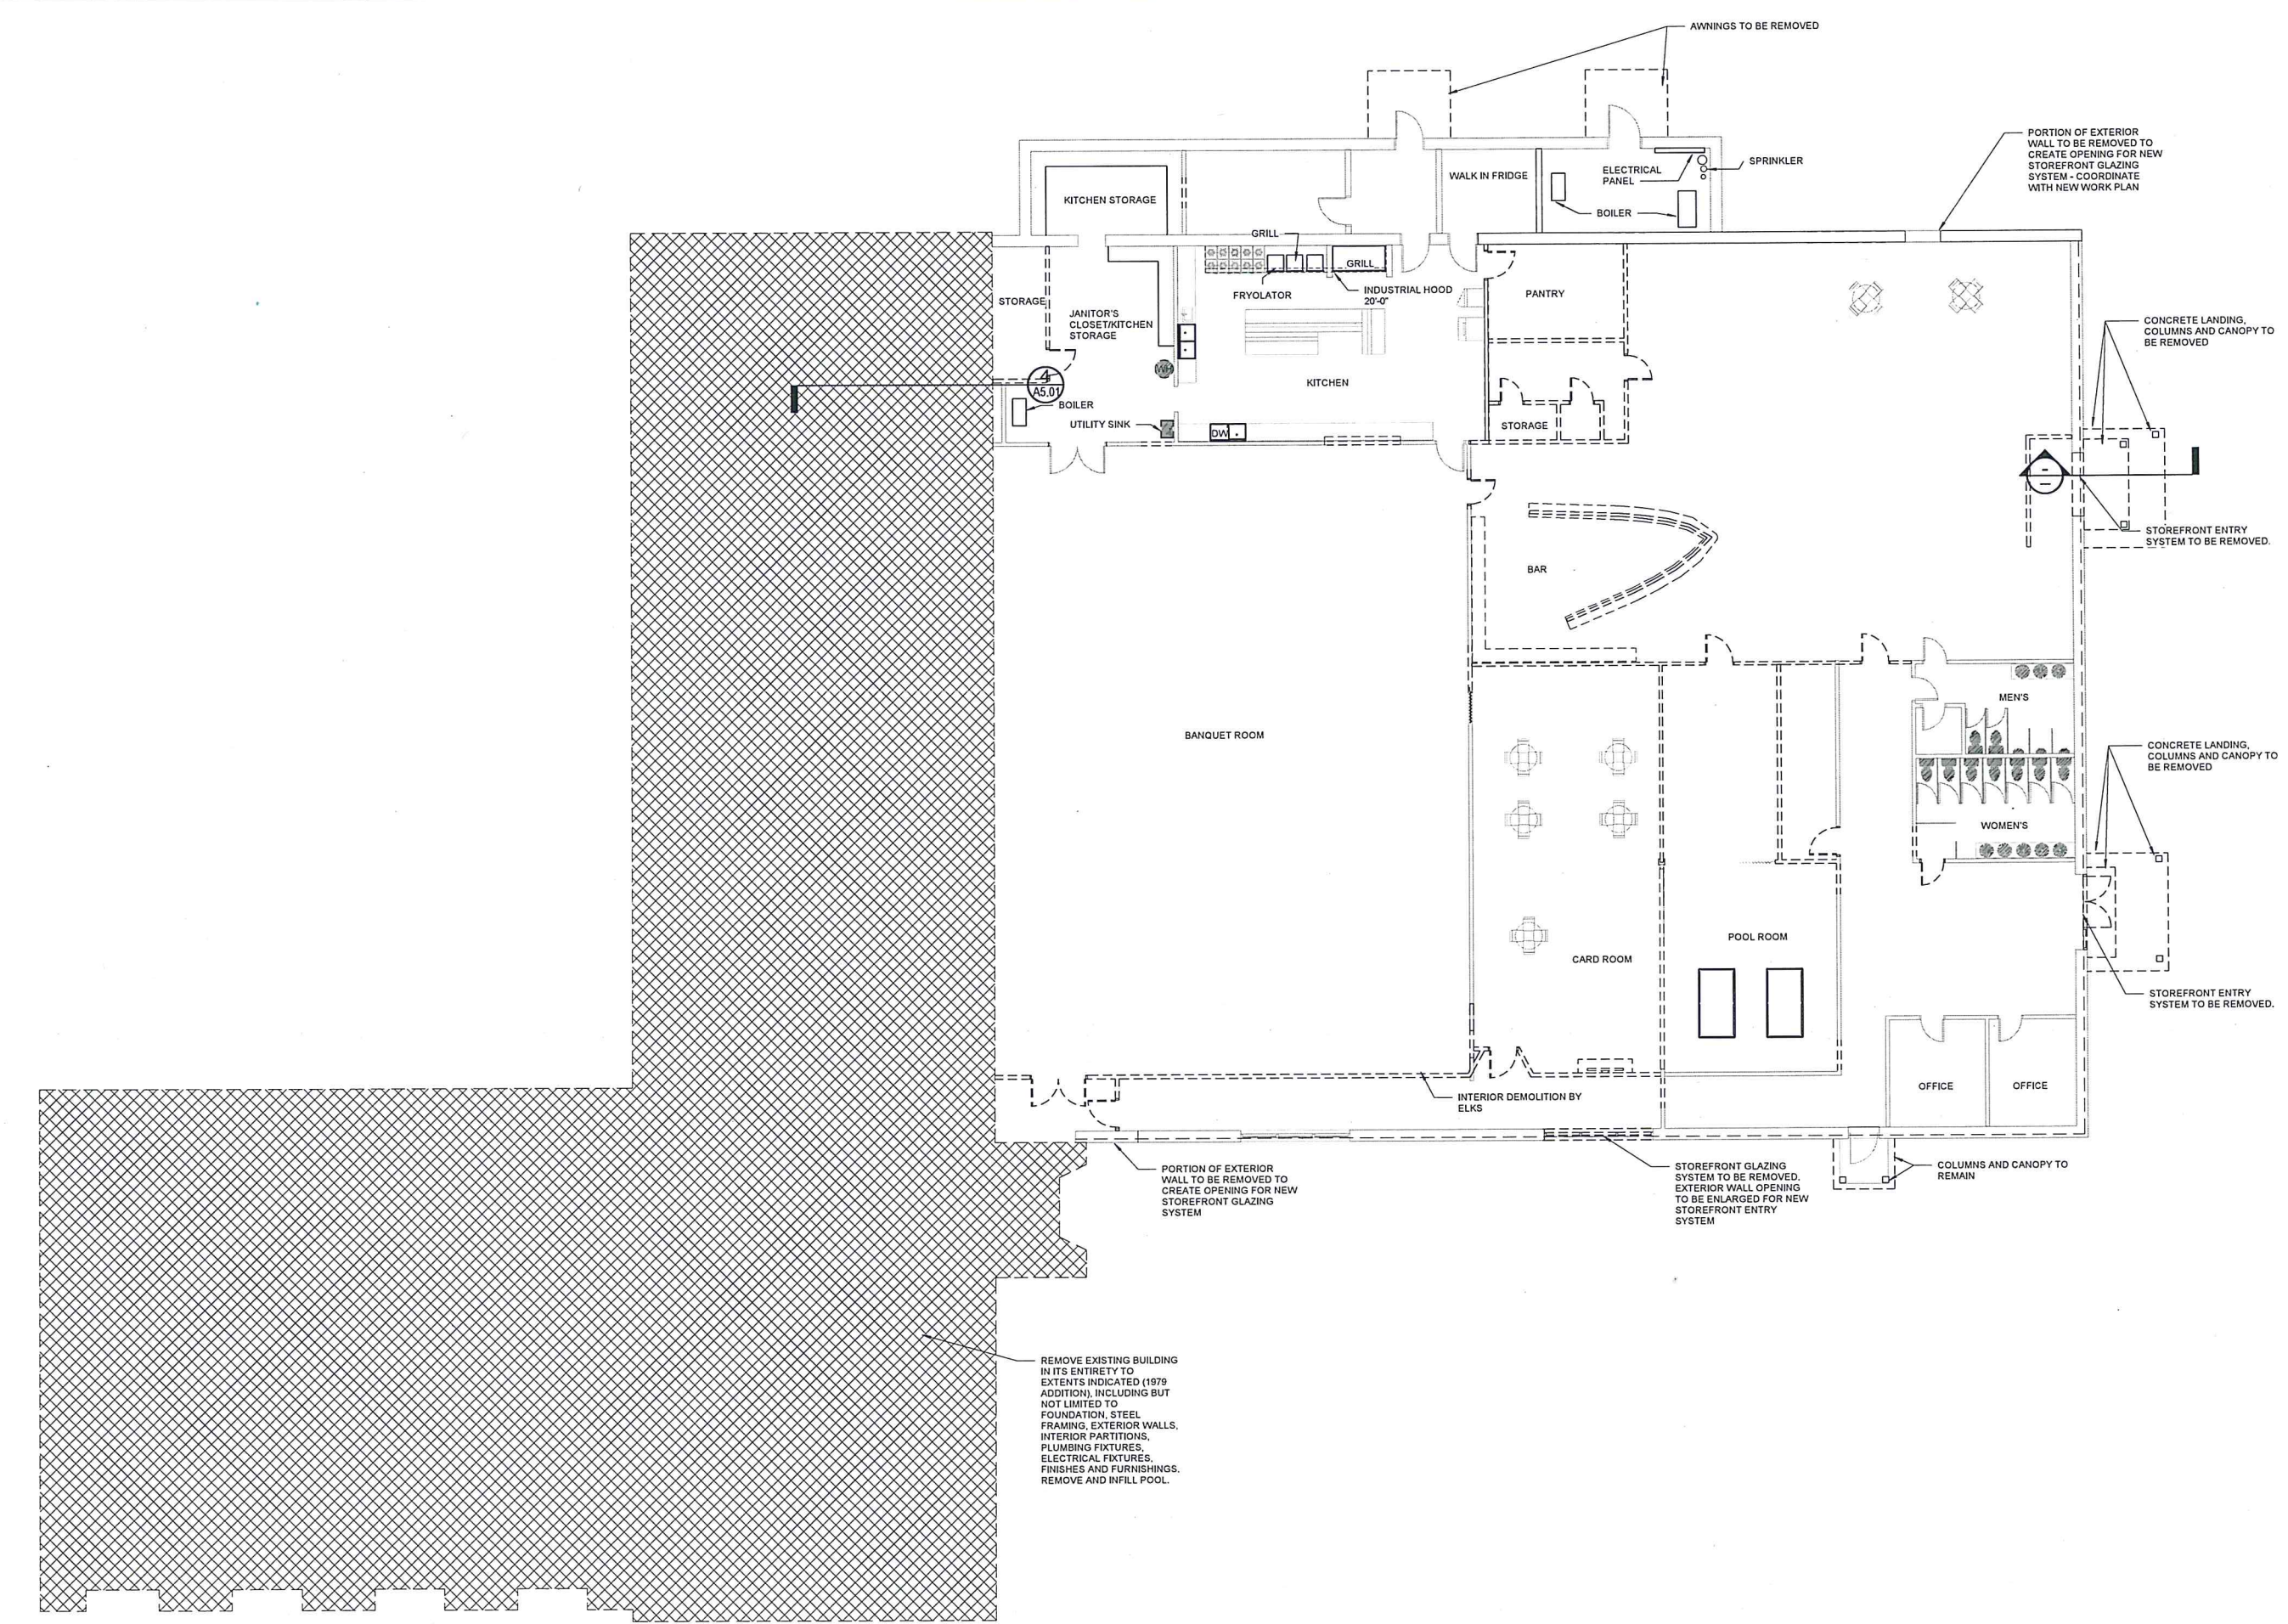

2 | 1ST FLOOR - DEMO
 1/8" = 1'-0"