



2 SECOND FLOOR
1/8" = 1'-0"

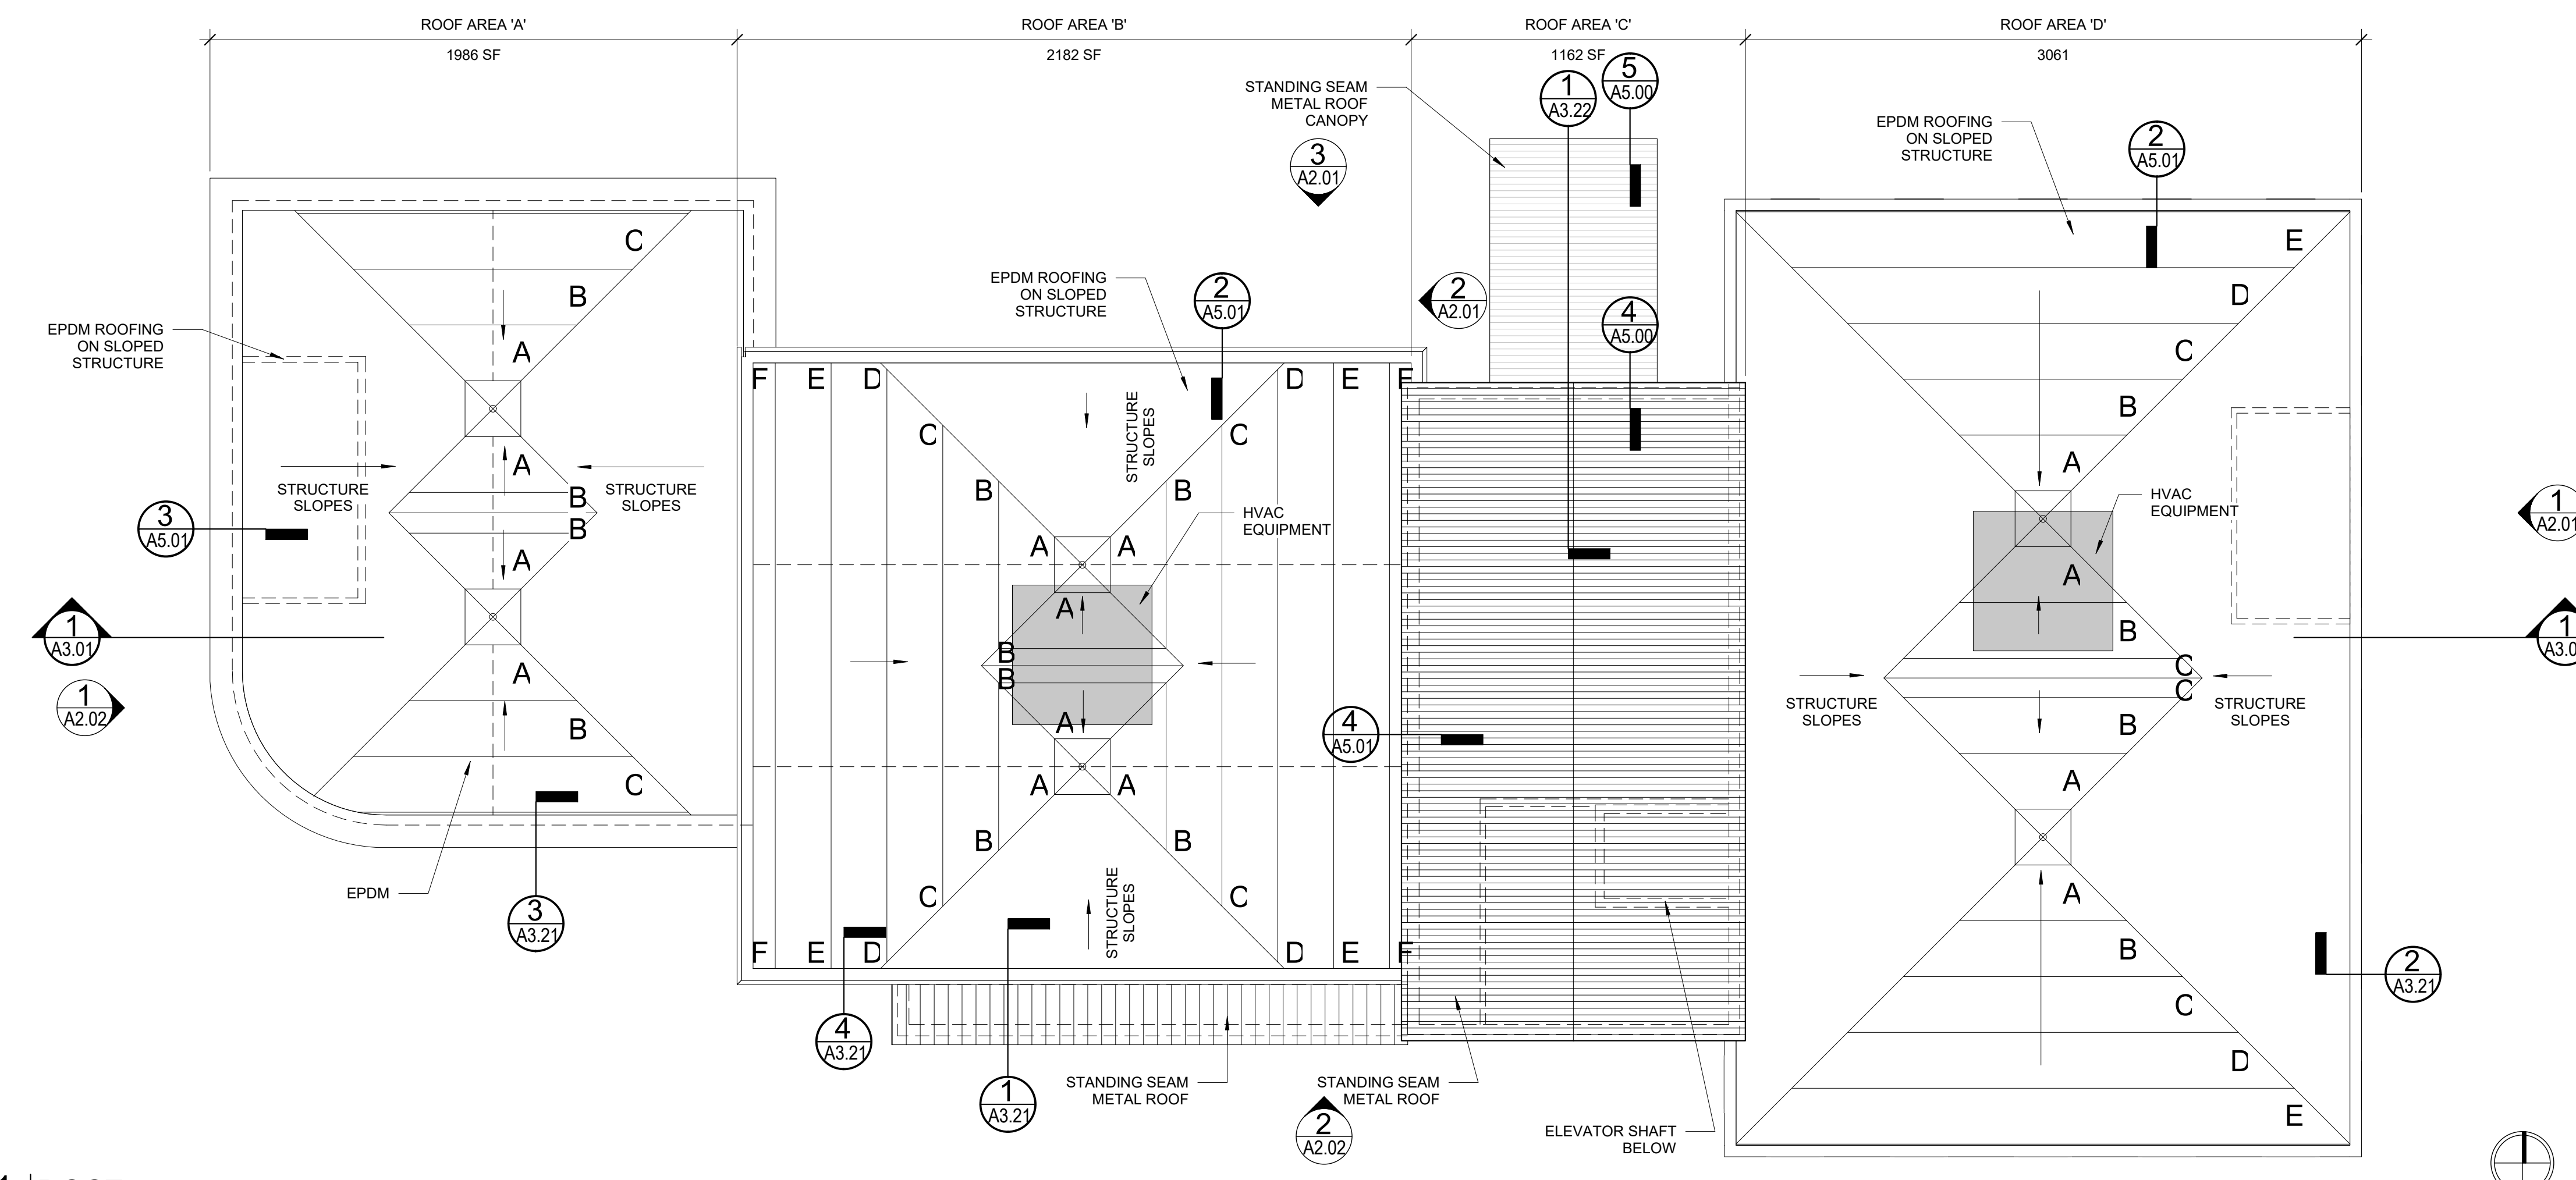

1 ROOF
1/8" = 1'-0"

TAPERED POLYISOCYANURATE LAYOUT
1/4" PER FOOT TAPERED

CODE LETTER	THICKNESS (INCH)
A	4" - 5"
B	5" - 6"
C	6" - 7"
D	7" - 8"
E	8" - 9"
F	9" - 10"

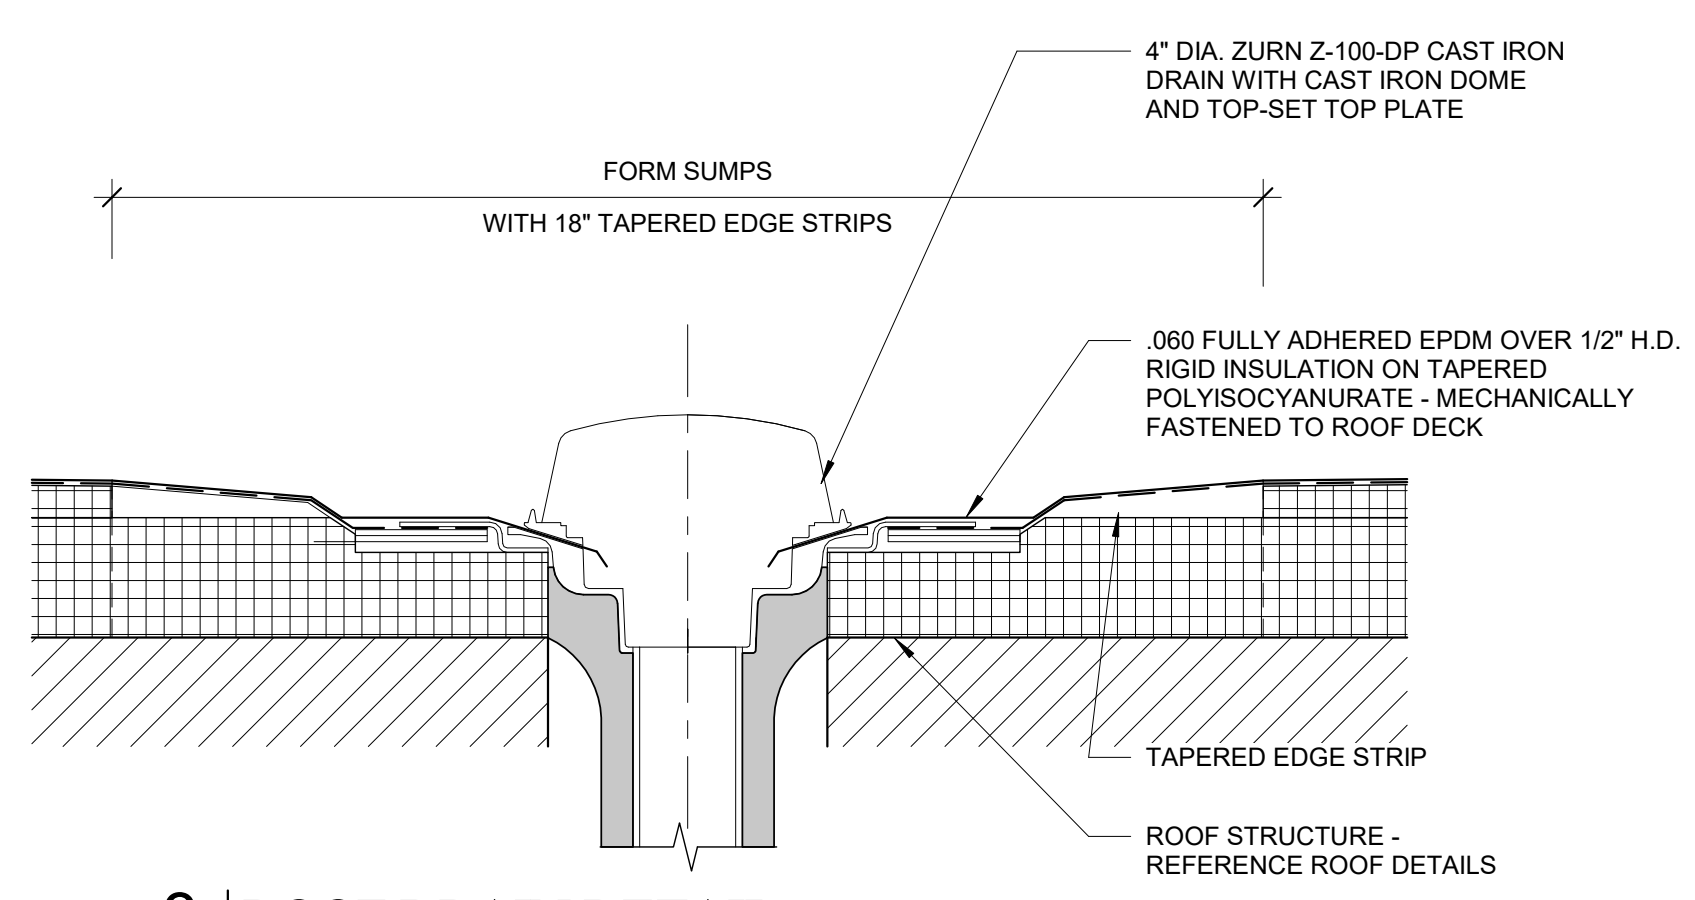

3 ROOF DRAIN DETAIL
1 1/2" = 1'-0"