


Proposed drawing

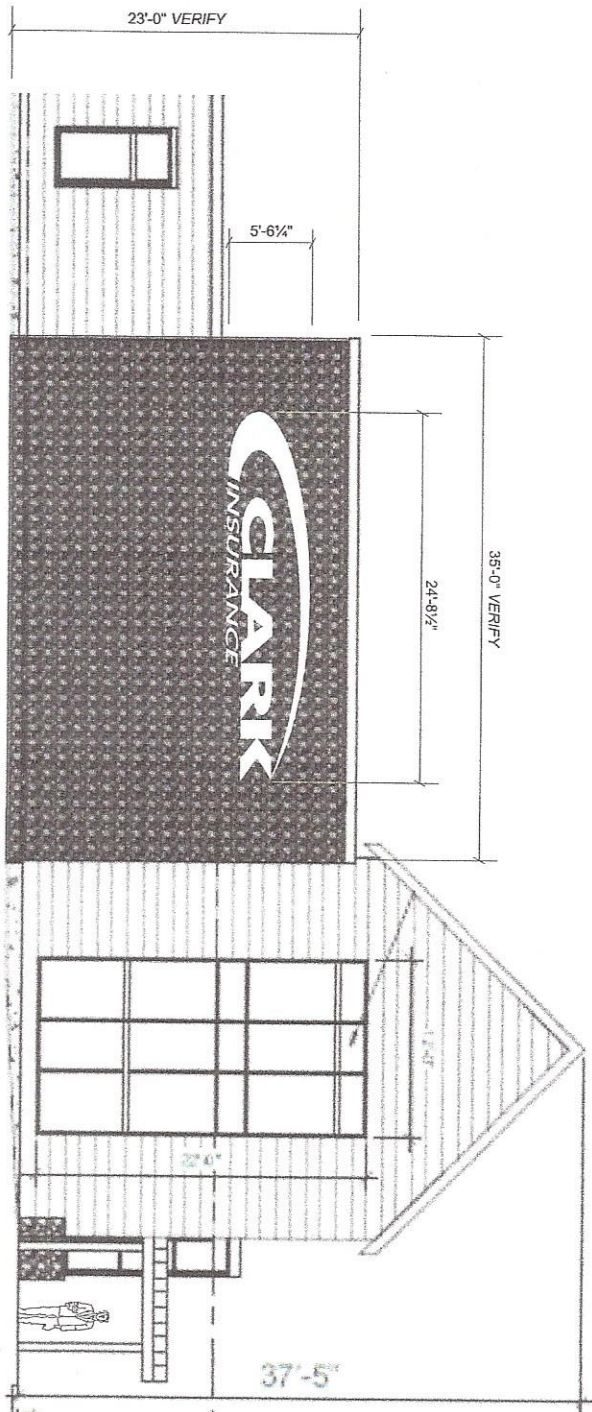


WALL AREA=2286 SQ. FT. SIGN @ 8% = 137 SQ. FT.

FABRICATED 5/8" DEEP GRAPHICS, WHITE RETURNS, FACES AND TRIM-CAP WHITE 'LED' ILLUMINATION,

FABRICATED ALUMINUM FACEWAYS PAINTED TO MATCH WALL (TBD),


STONE VENEER WALL

A INT. ILLUM. WALL ID
SCALE: 1/8" = 1'-0" (1) REQUIRED

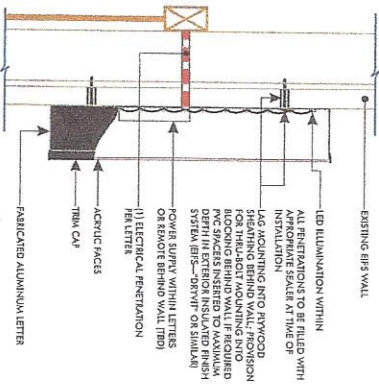

TYPICAL SECTION
NO SCALE

*Fabricated
Stainless Steel*

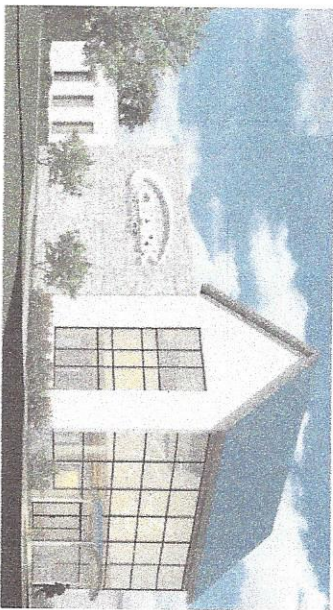

RENDERING
NO SCALE