



BACK ELEVATION

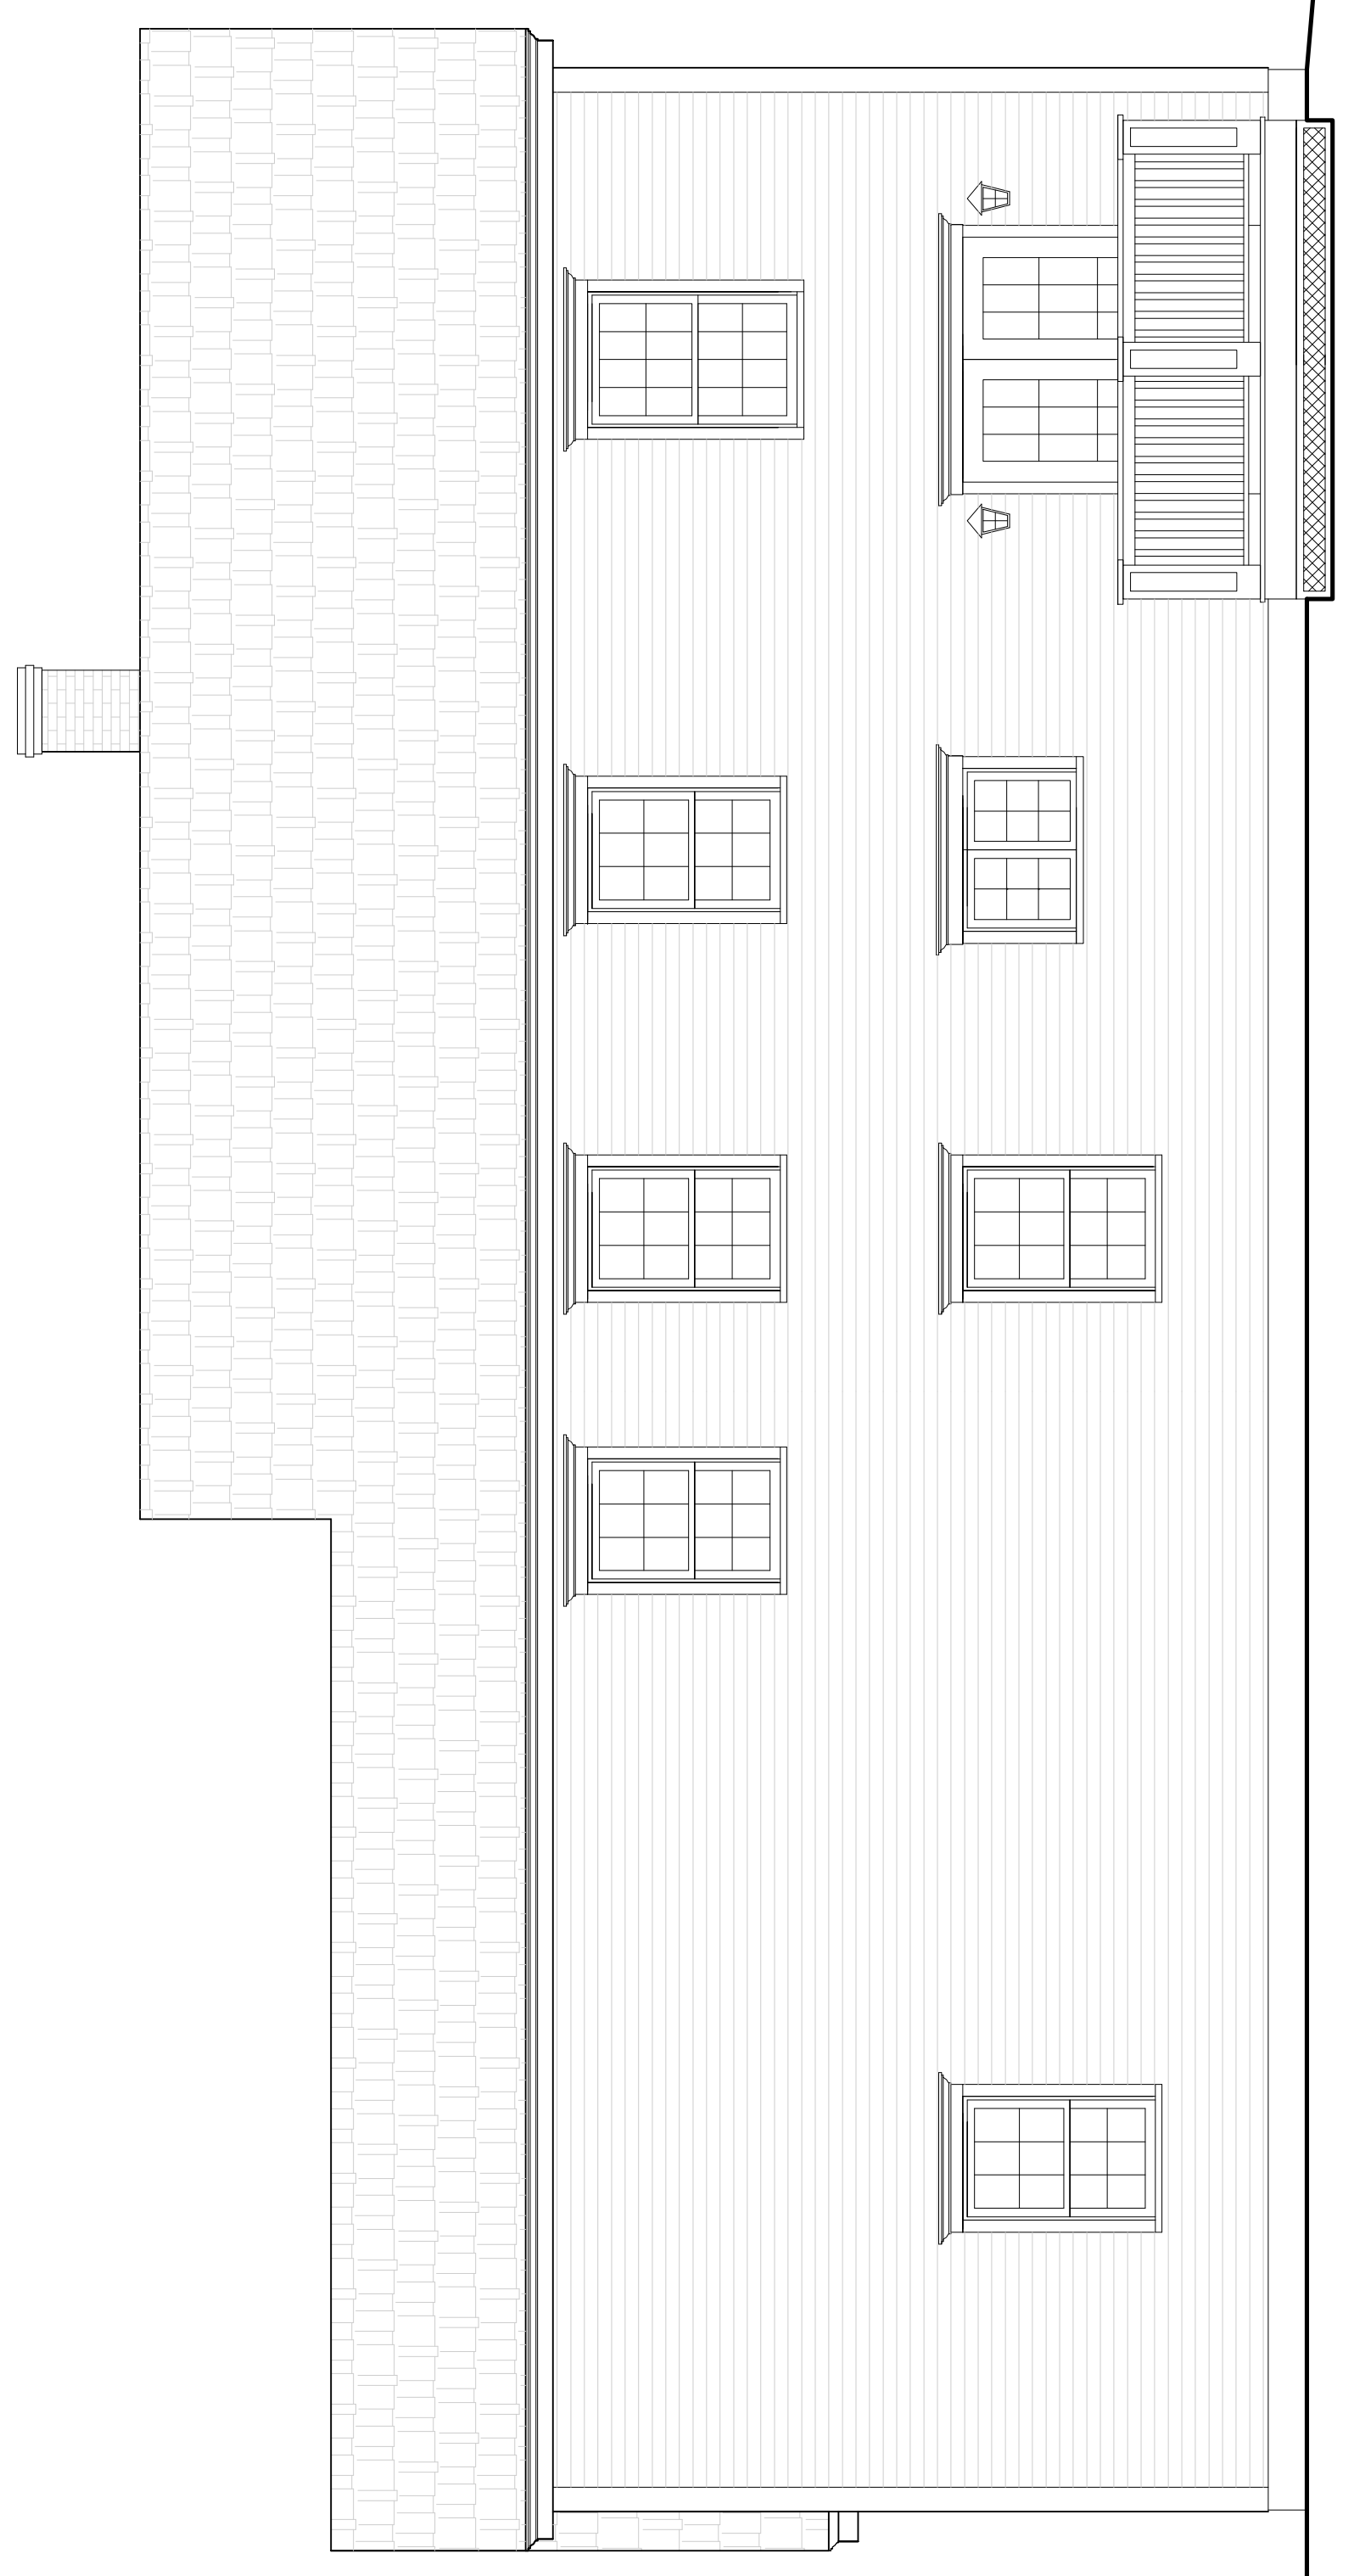

RIGHT ELEVATION

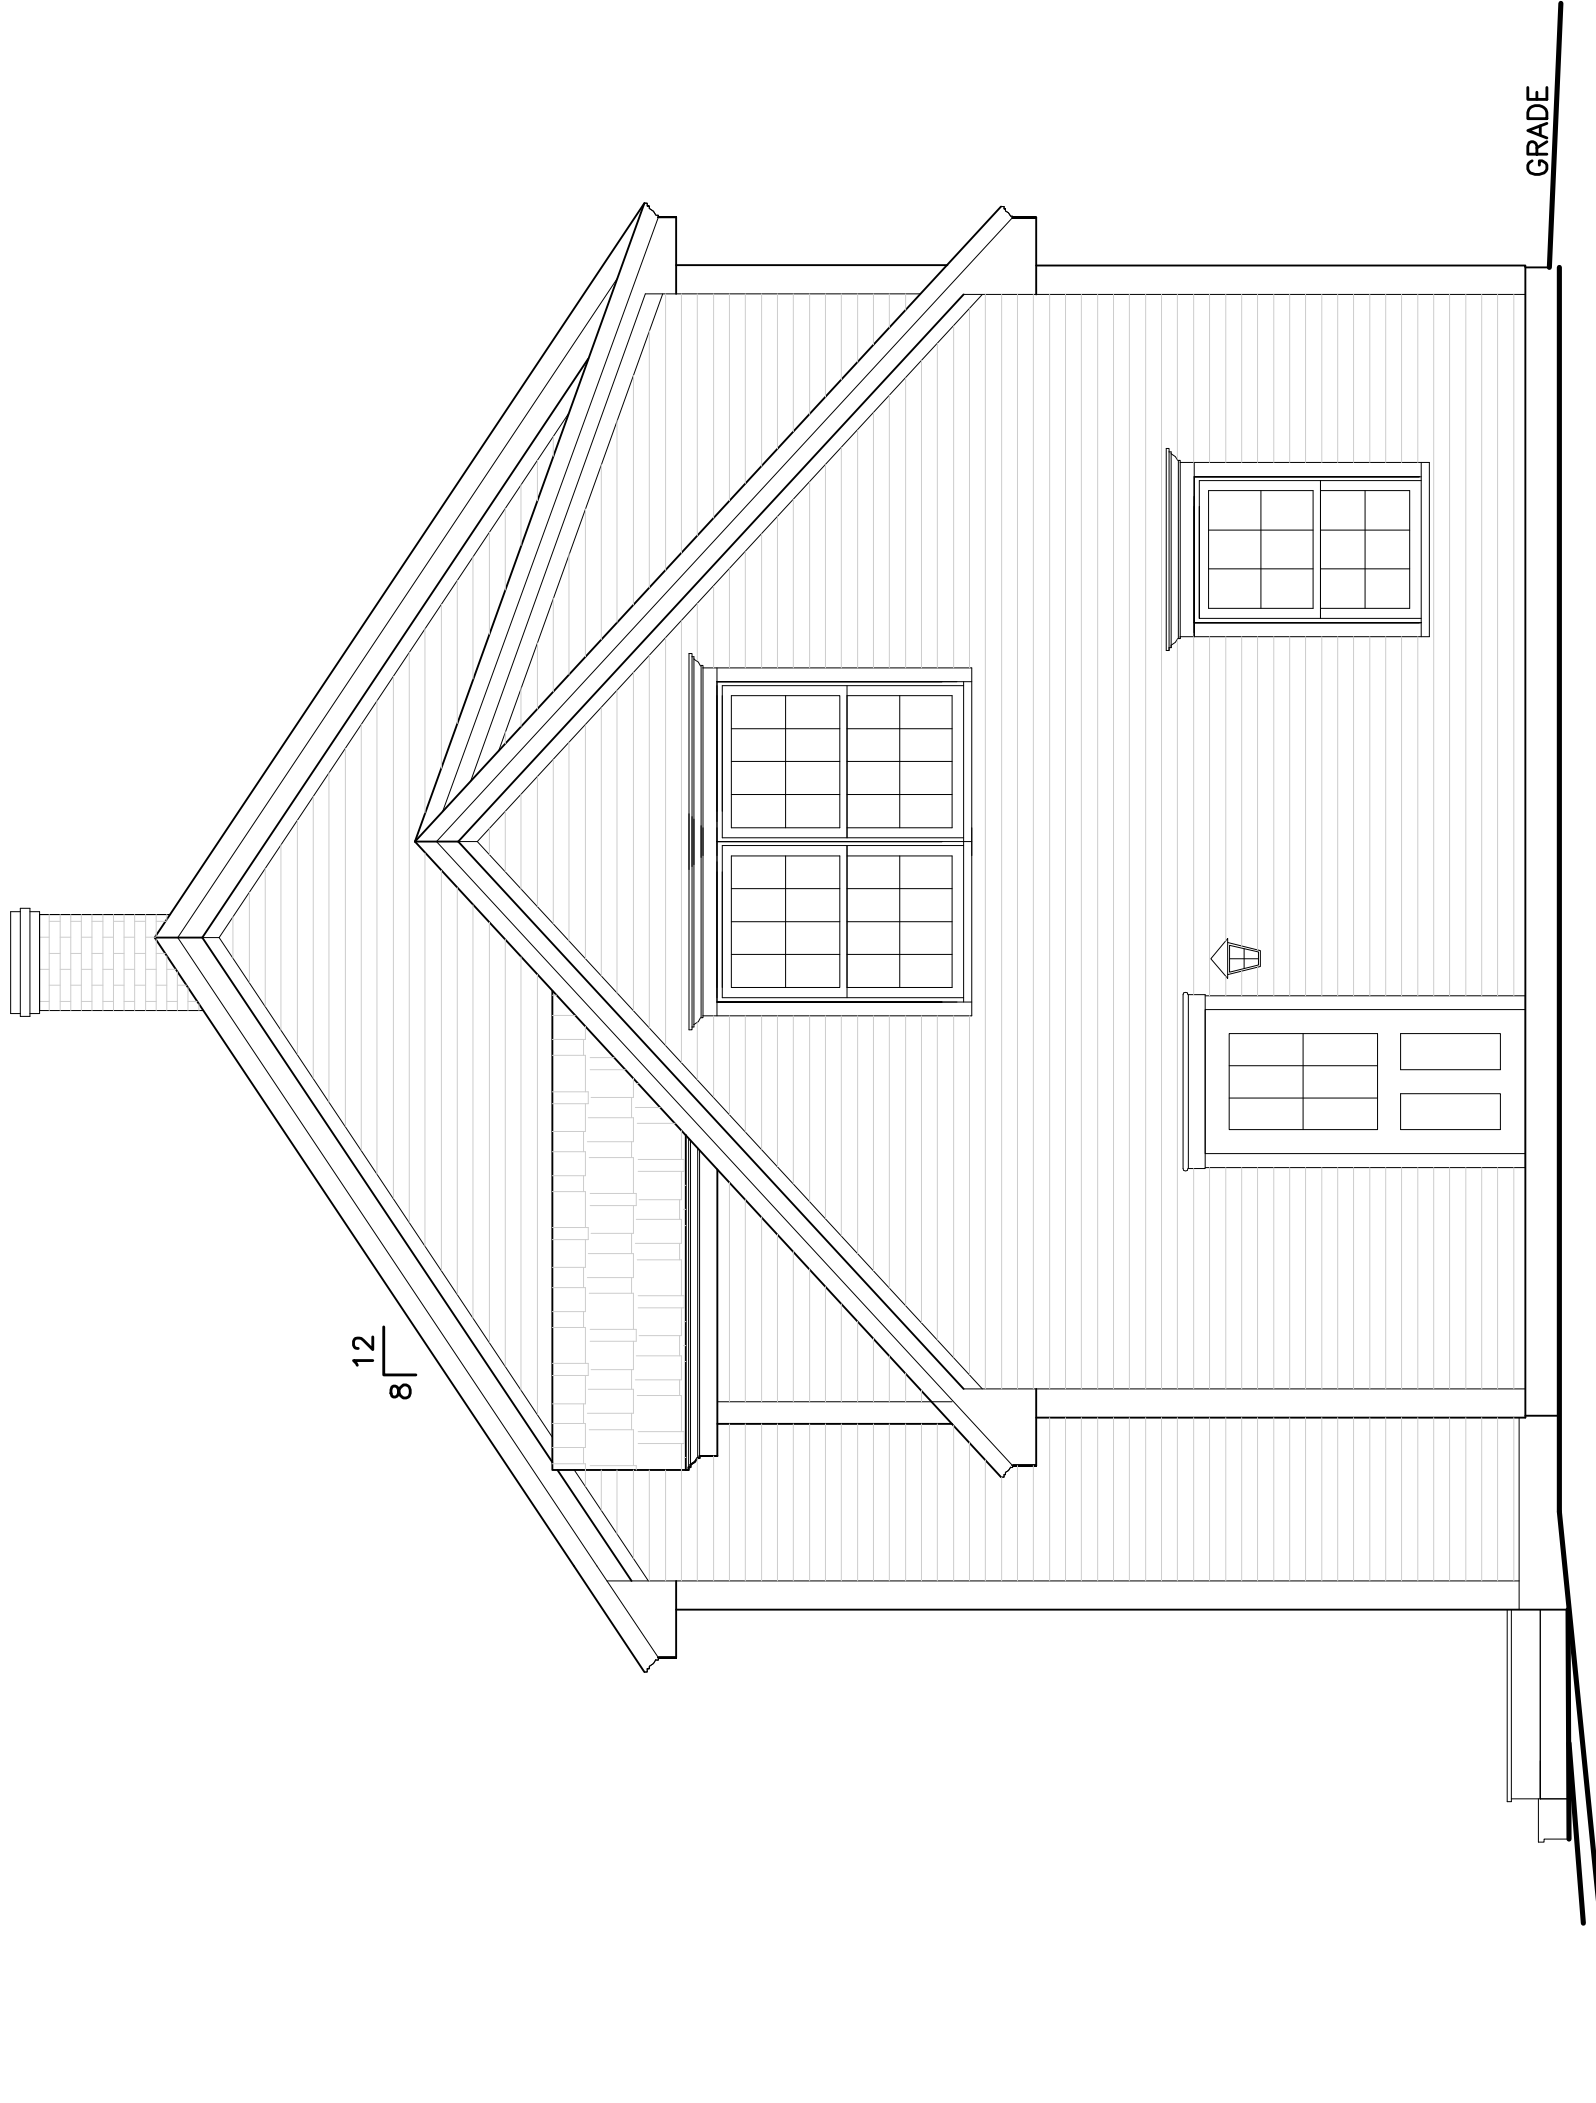

LEFT ELEVATION



FRONT ELEVATION

