


# WINDOWS

R = .31

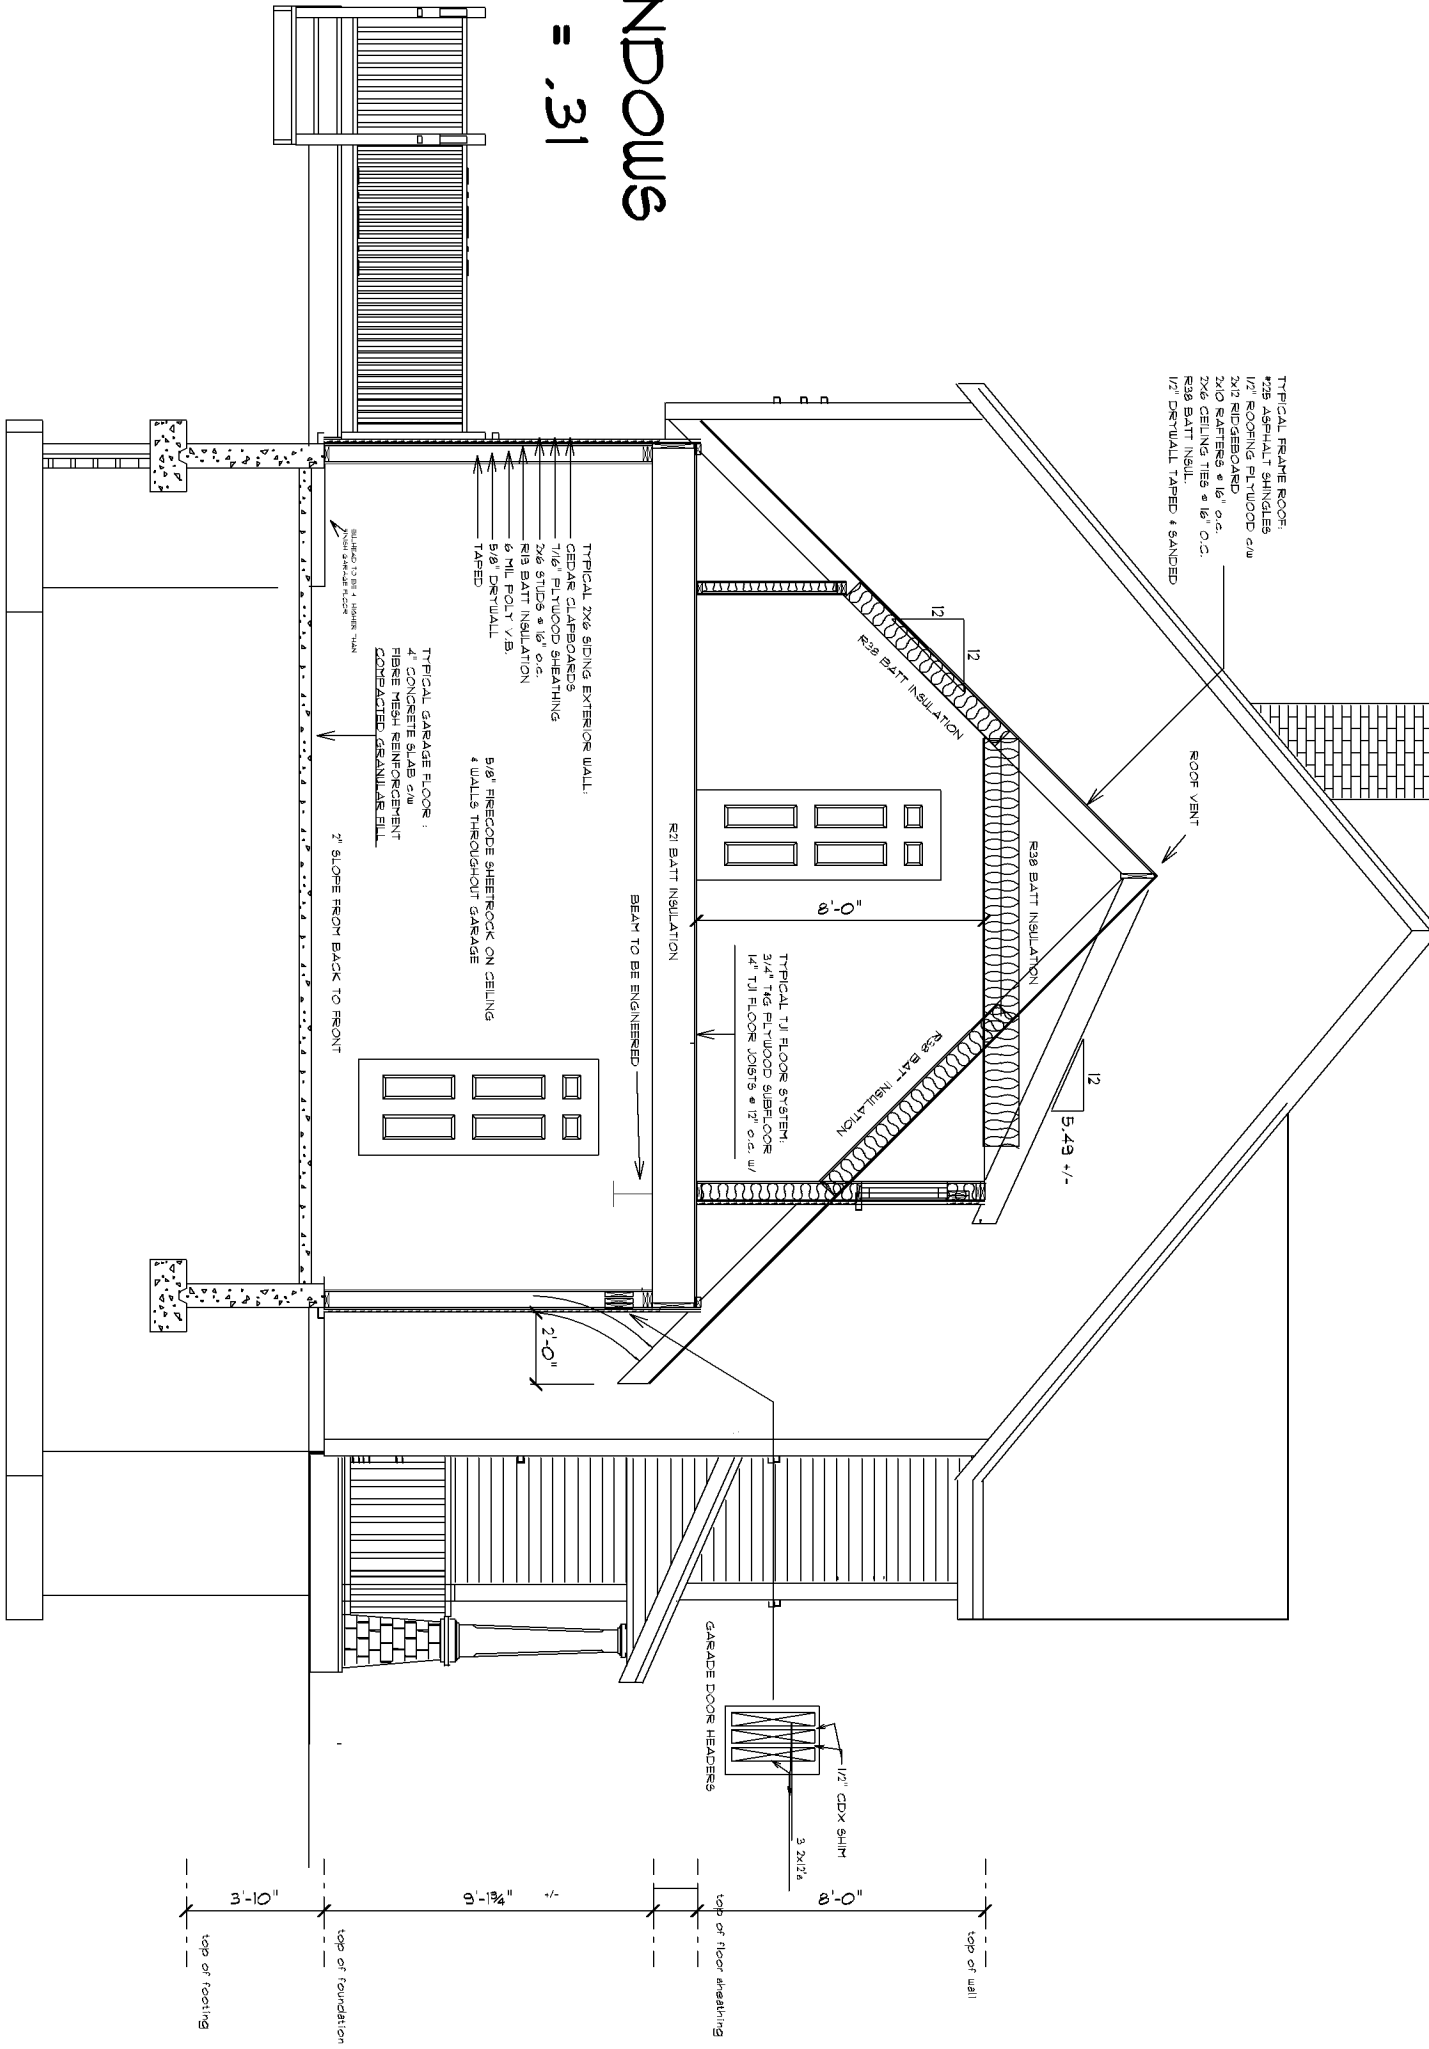

## CROSS SECTION B-B

FRAMING DETAIL THE SAME AS  
 CROSS SECTION A-A UNLESS NOTED  
 SCALE: 1/4" = 1'-0"