


SECTION @ ATTIC STAIR
 1/4" = 1'-0"

06/23/06

JOB:	0500
ISSUE DATE:	
PRELIM:	04/19/05
PROJ:	
CD:	
REV. 1:	
REV. 2:	
PRINT:	06/23/06



Allen Residence
 101 River's Edge Drive
 Portland, Maine 04101

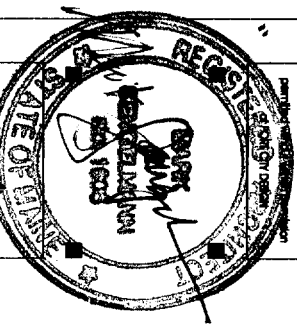

COPYRIGHT
 None or reproduction of the contents of the document is prohibited without the written consent of the copyright owner.

45 DEERING STREET
 PORTLAND, ME 04101
 PHONE: 207.761.9600
 FAX: 207.761.9695
 design@cochranedesign.com

DESIGN
PORTLAND
CHIN

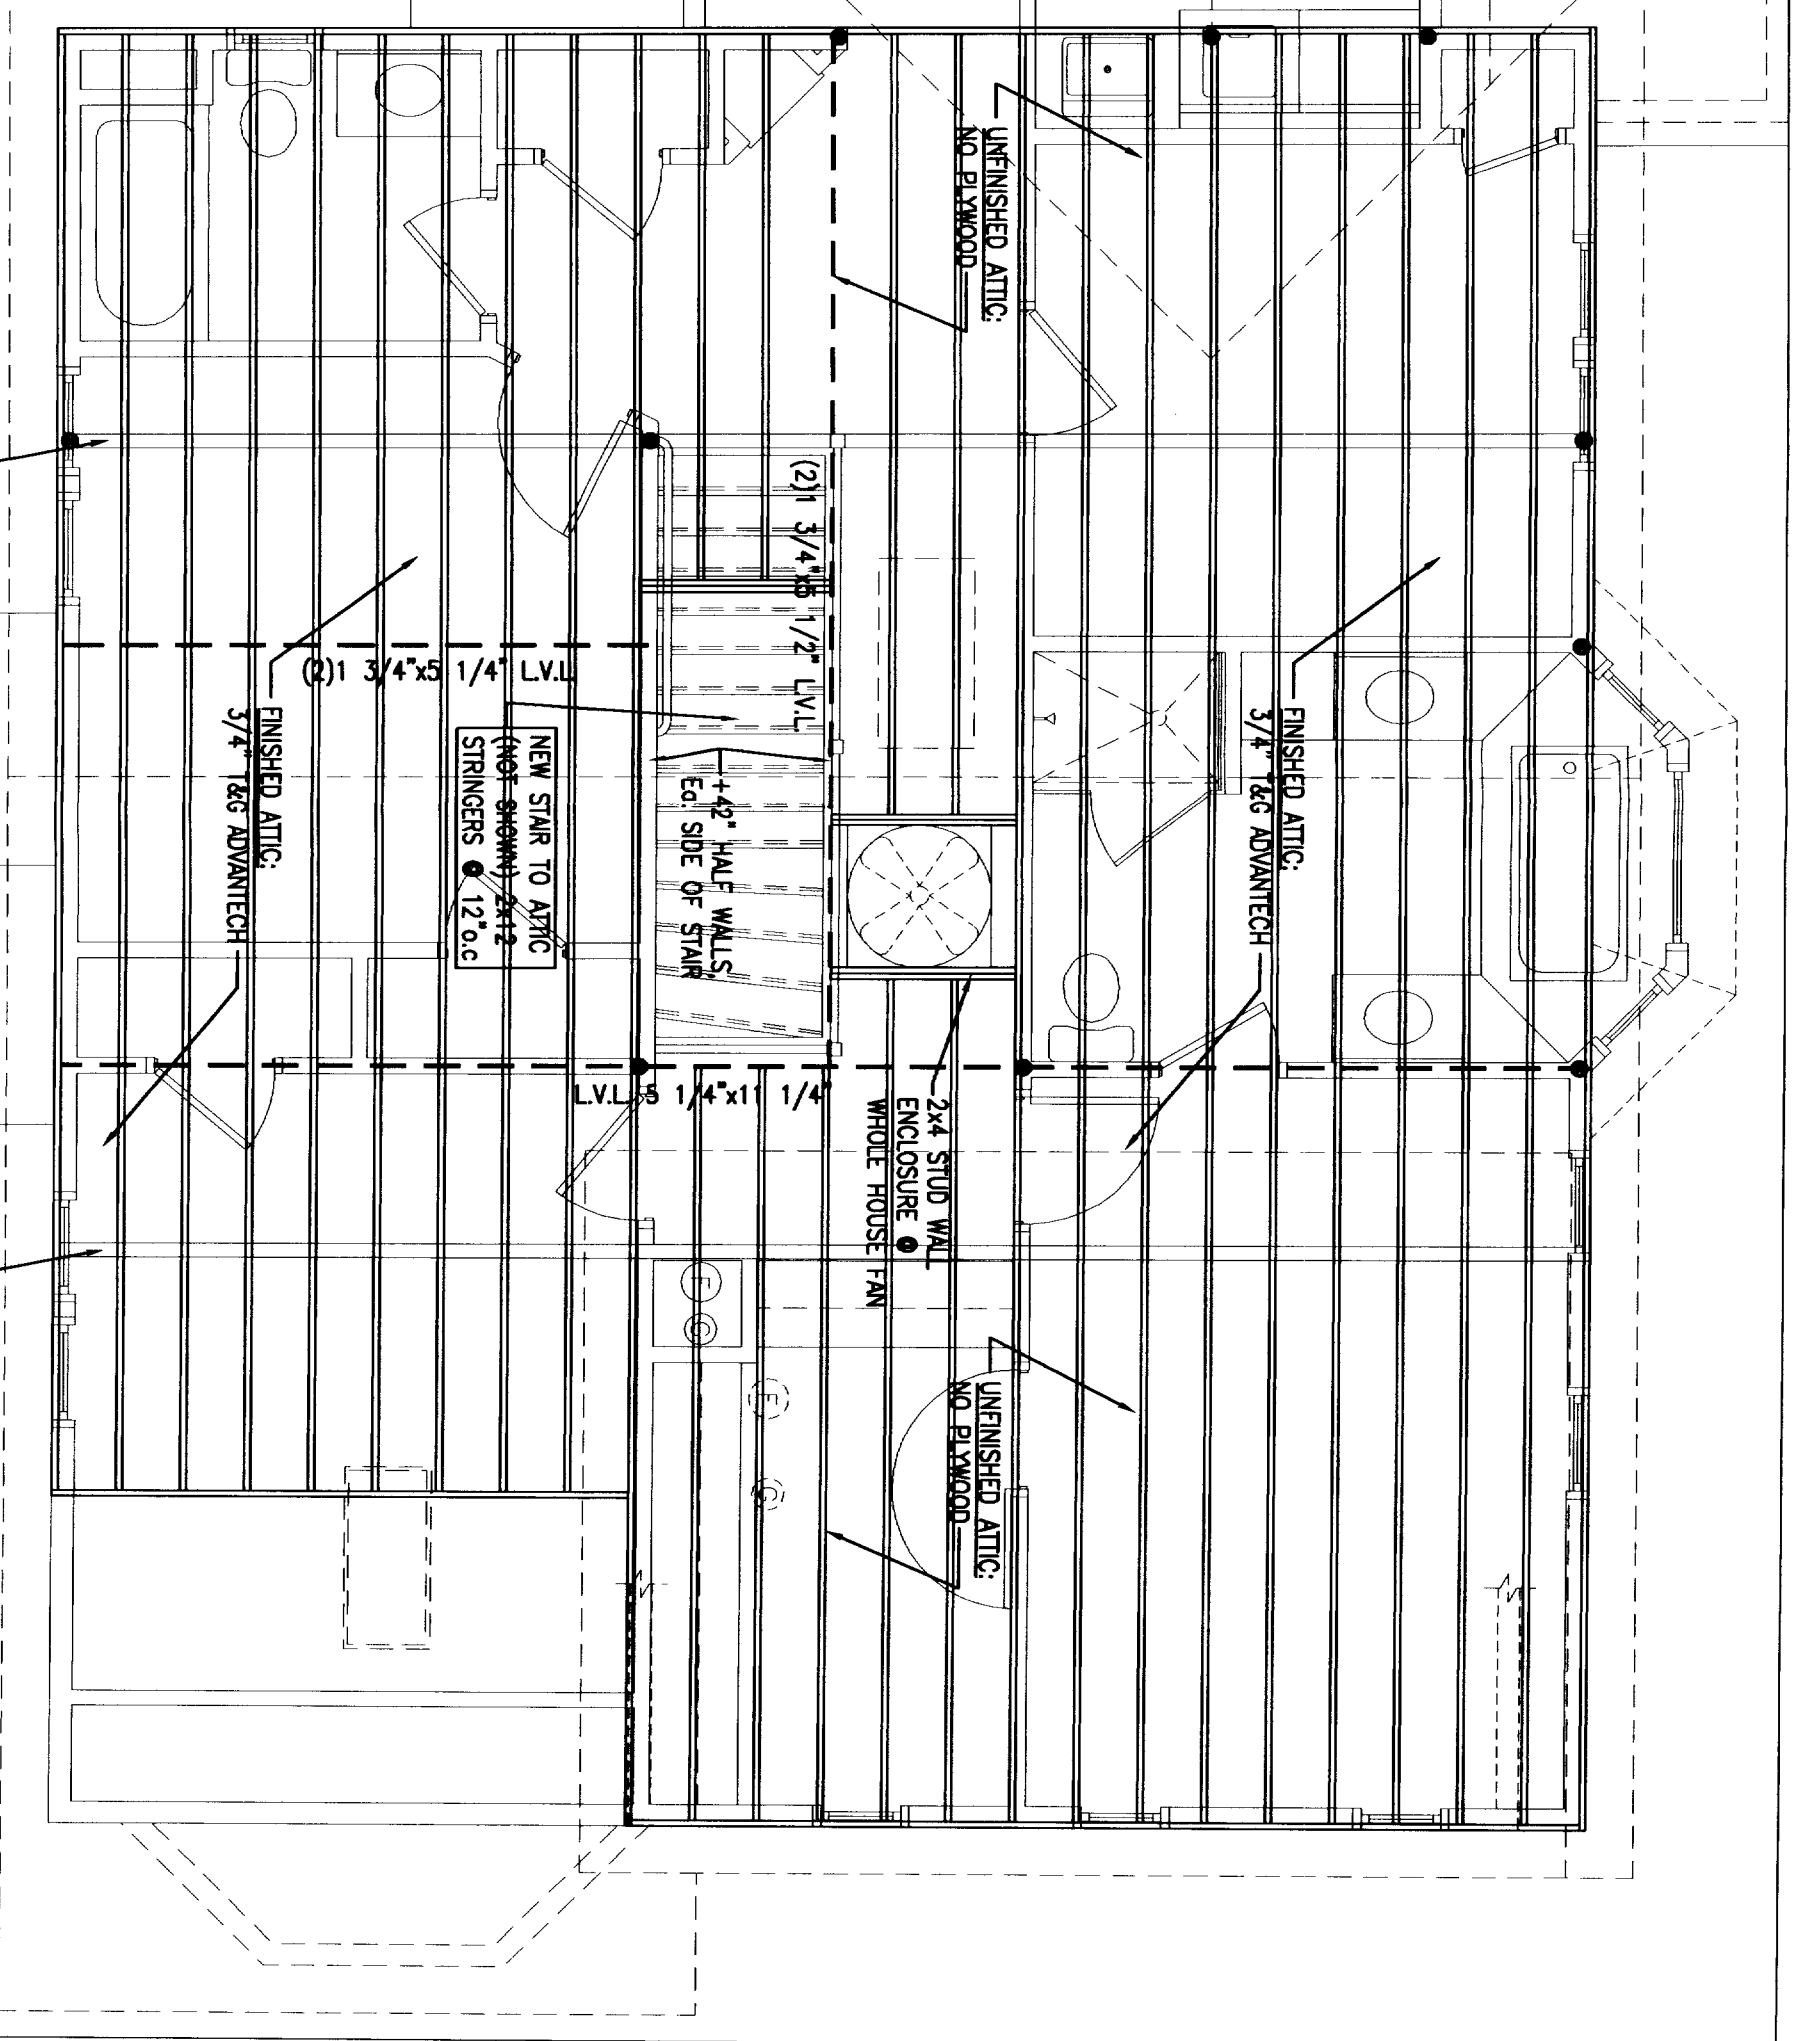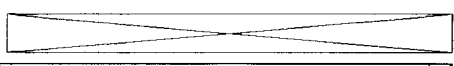

1


ATTIC FRAMING PLAN

1/4" = 1'-0"

06/23/06

PORTLAND CITY DESIGN

43 DEERING STREET
 PORTLAND, ME 04101
 PHONE: 207.61.9600
 FAX: 207.761.9695
 design@portcitydesign.net

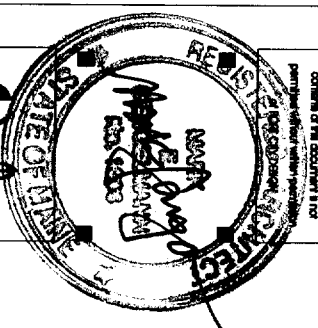

Allen Residence
 101 River's Edge Drive
 Portland, Maine 04101

JOB: 05008

ISSUE DATE
PRELIM 04/19/05
Revised -
CDs -
REV. 1 -
REV. 2 -
PRINT 06/23/06

ATTIC FRAMING PLAN
S-4