


DETAIL @ TUB

A401 1" = 1'-0"

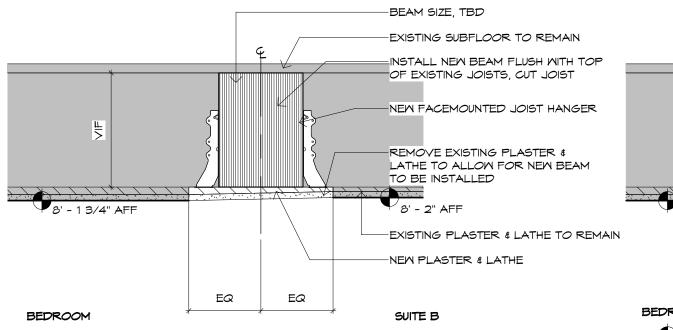

EXISTING JOISTS TO REMAIN

REMOVE EXISTING PLASTER & LATHE TO ALLOW FOR NEW BEAM TO BE INSTALLED

8' - 2" AFF

EXISTING PLASTER & LATHE TO REMAIN

NEW 5 1/4"X11 T/8" LVL BEAM

SUITE B

GNB, PTD

-EXISTING SUBFLOOR TO REMAIN

2 SOFFIT @ NEW BEAM, PREFERED OPTION
A401 1 1/2" = 1'-0"

3 SOFFIT @ NEW BEAM, ALTERNATE
A401 1 1/2" = 1'-0"

BARBA+WHEELOCK
ANCHITECTURE SUSTAINABILITY PRESERVATION
SU

William and Eugenie de Rham Residence

ISSUED FOR/REVISION:
FOR PERMIT / CONSTRUCTION
DRAWN BY:
B+W
COPYIGH 2016 Barba + Wheelock

DETIALS
SHEET SZE:
11" x 17"
DATE:
08 / 30 / 2016

de Rham Residence