

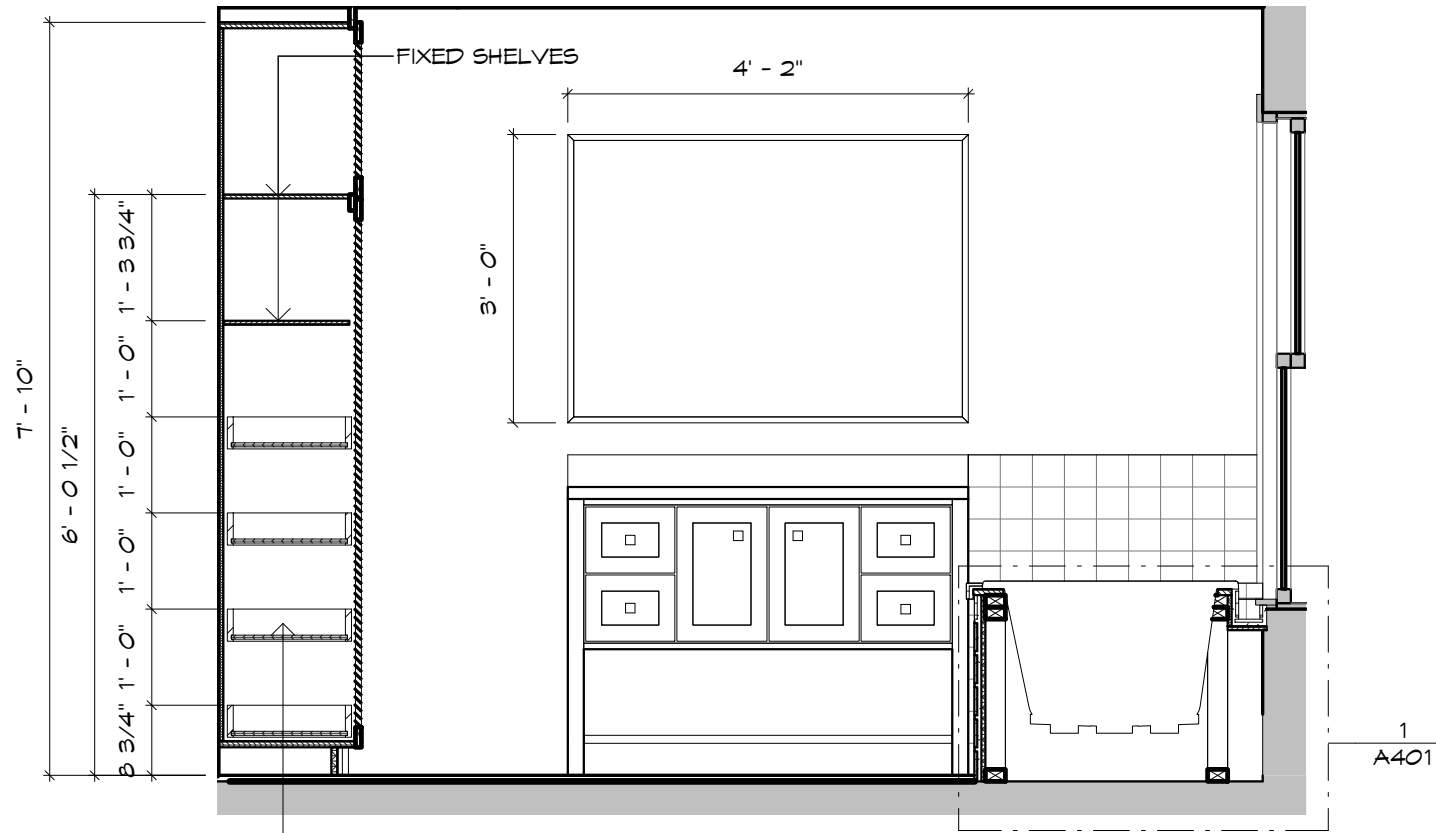



1 BATHROOM INT ELEV A - SUITE A  
A500 1/2" = 1'-0"

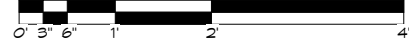

2 BATHROOM INT ELEV B - SUITE A  
A500 1/2" = 1'-0"

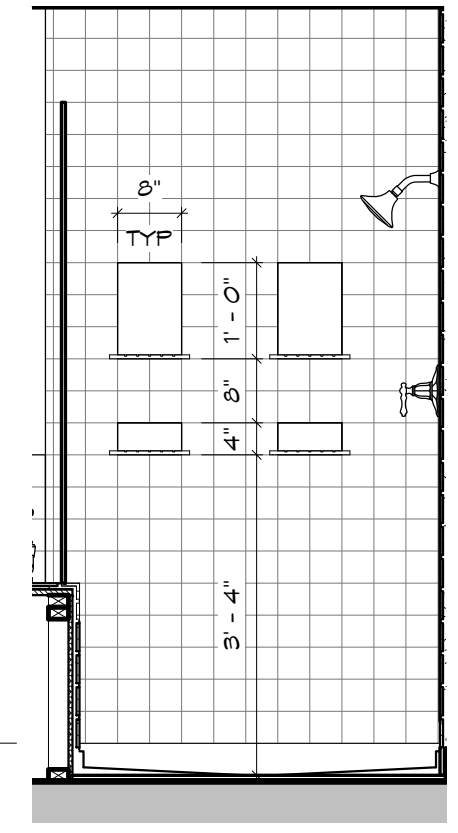


5 SHOWER - SUITE A  
A500 1/2" = 1'-0"

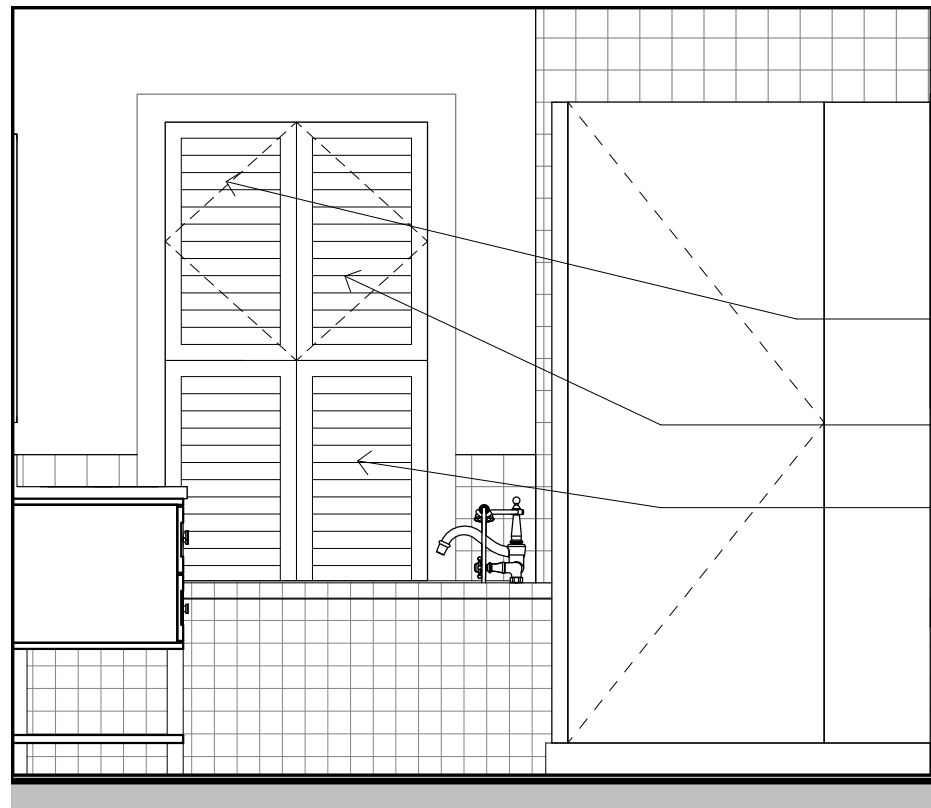

RESTORE WOOD WINDOW TO ALLOW FOR UPPER SASH TO BE OPERABLE  
NEW OPERABLE WOOD SHUTTERS  
NEW FIXED WOOD SHUTTERS

3 BATHROOM INT ELEV C - SUITE A  
A500 1/2" = 1'-0"

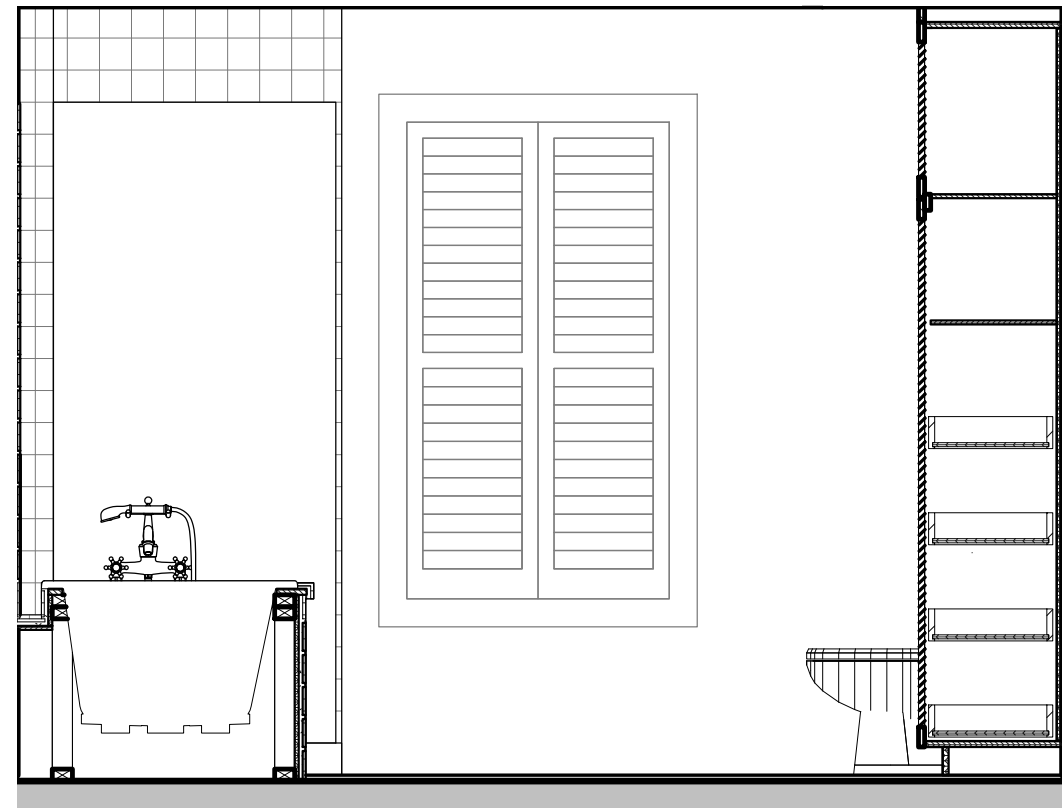

4 BATHROOM INT ELEV D - SUITE A  
A500 1/2" = 1'-0"

