


EXISTING TRIM

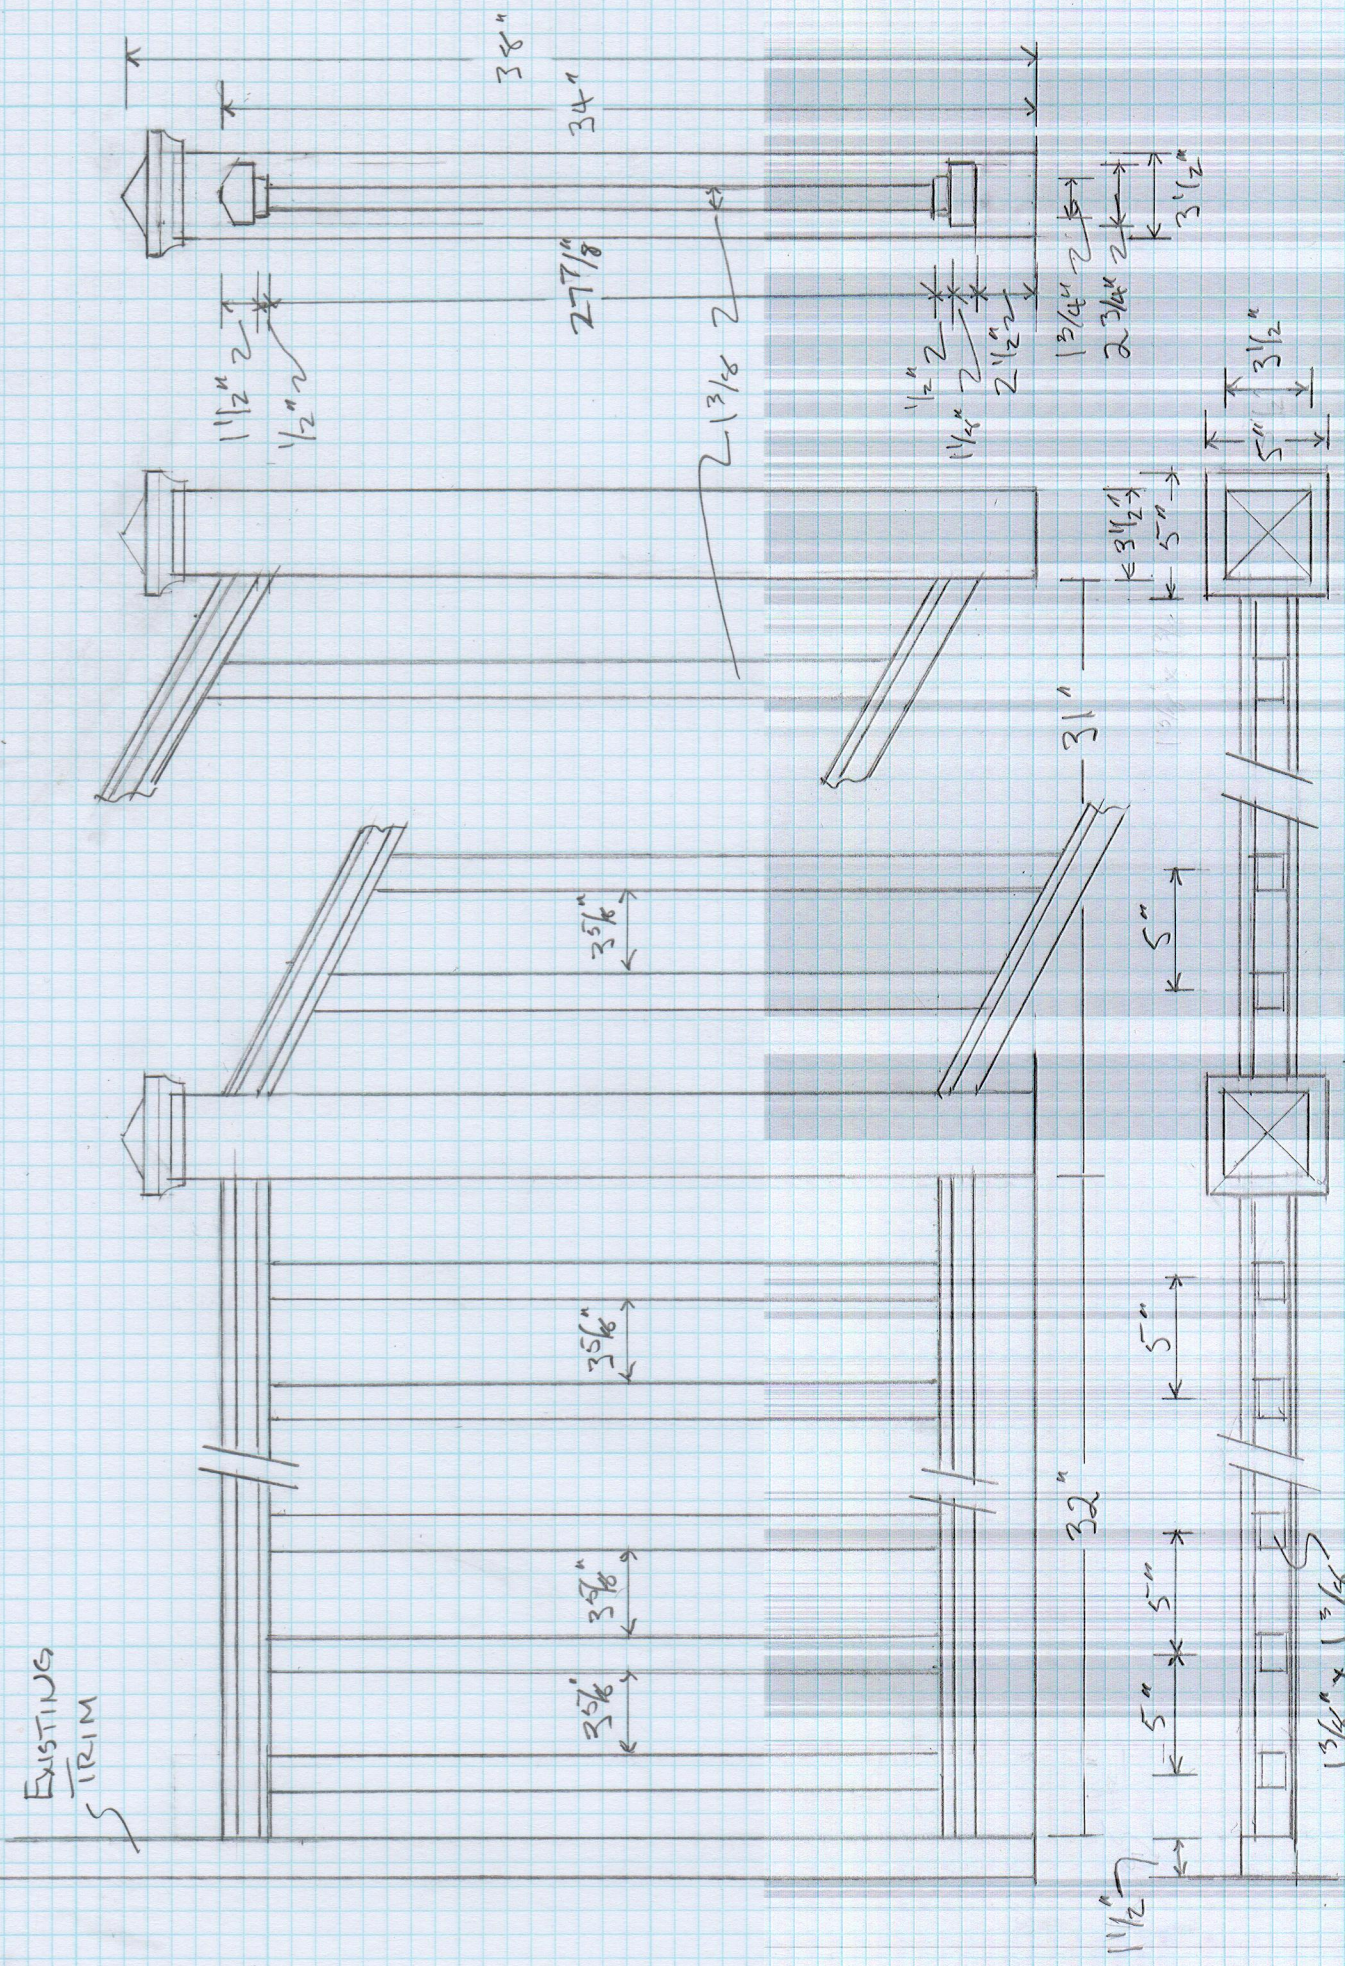

1832 CONGRESS ST.

PORCH REPAIR ELEVATIONS & PLAN

$1\frac{1}{2}'' = 1'$