


Smoke Detectors = ●

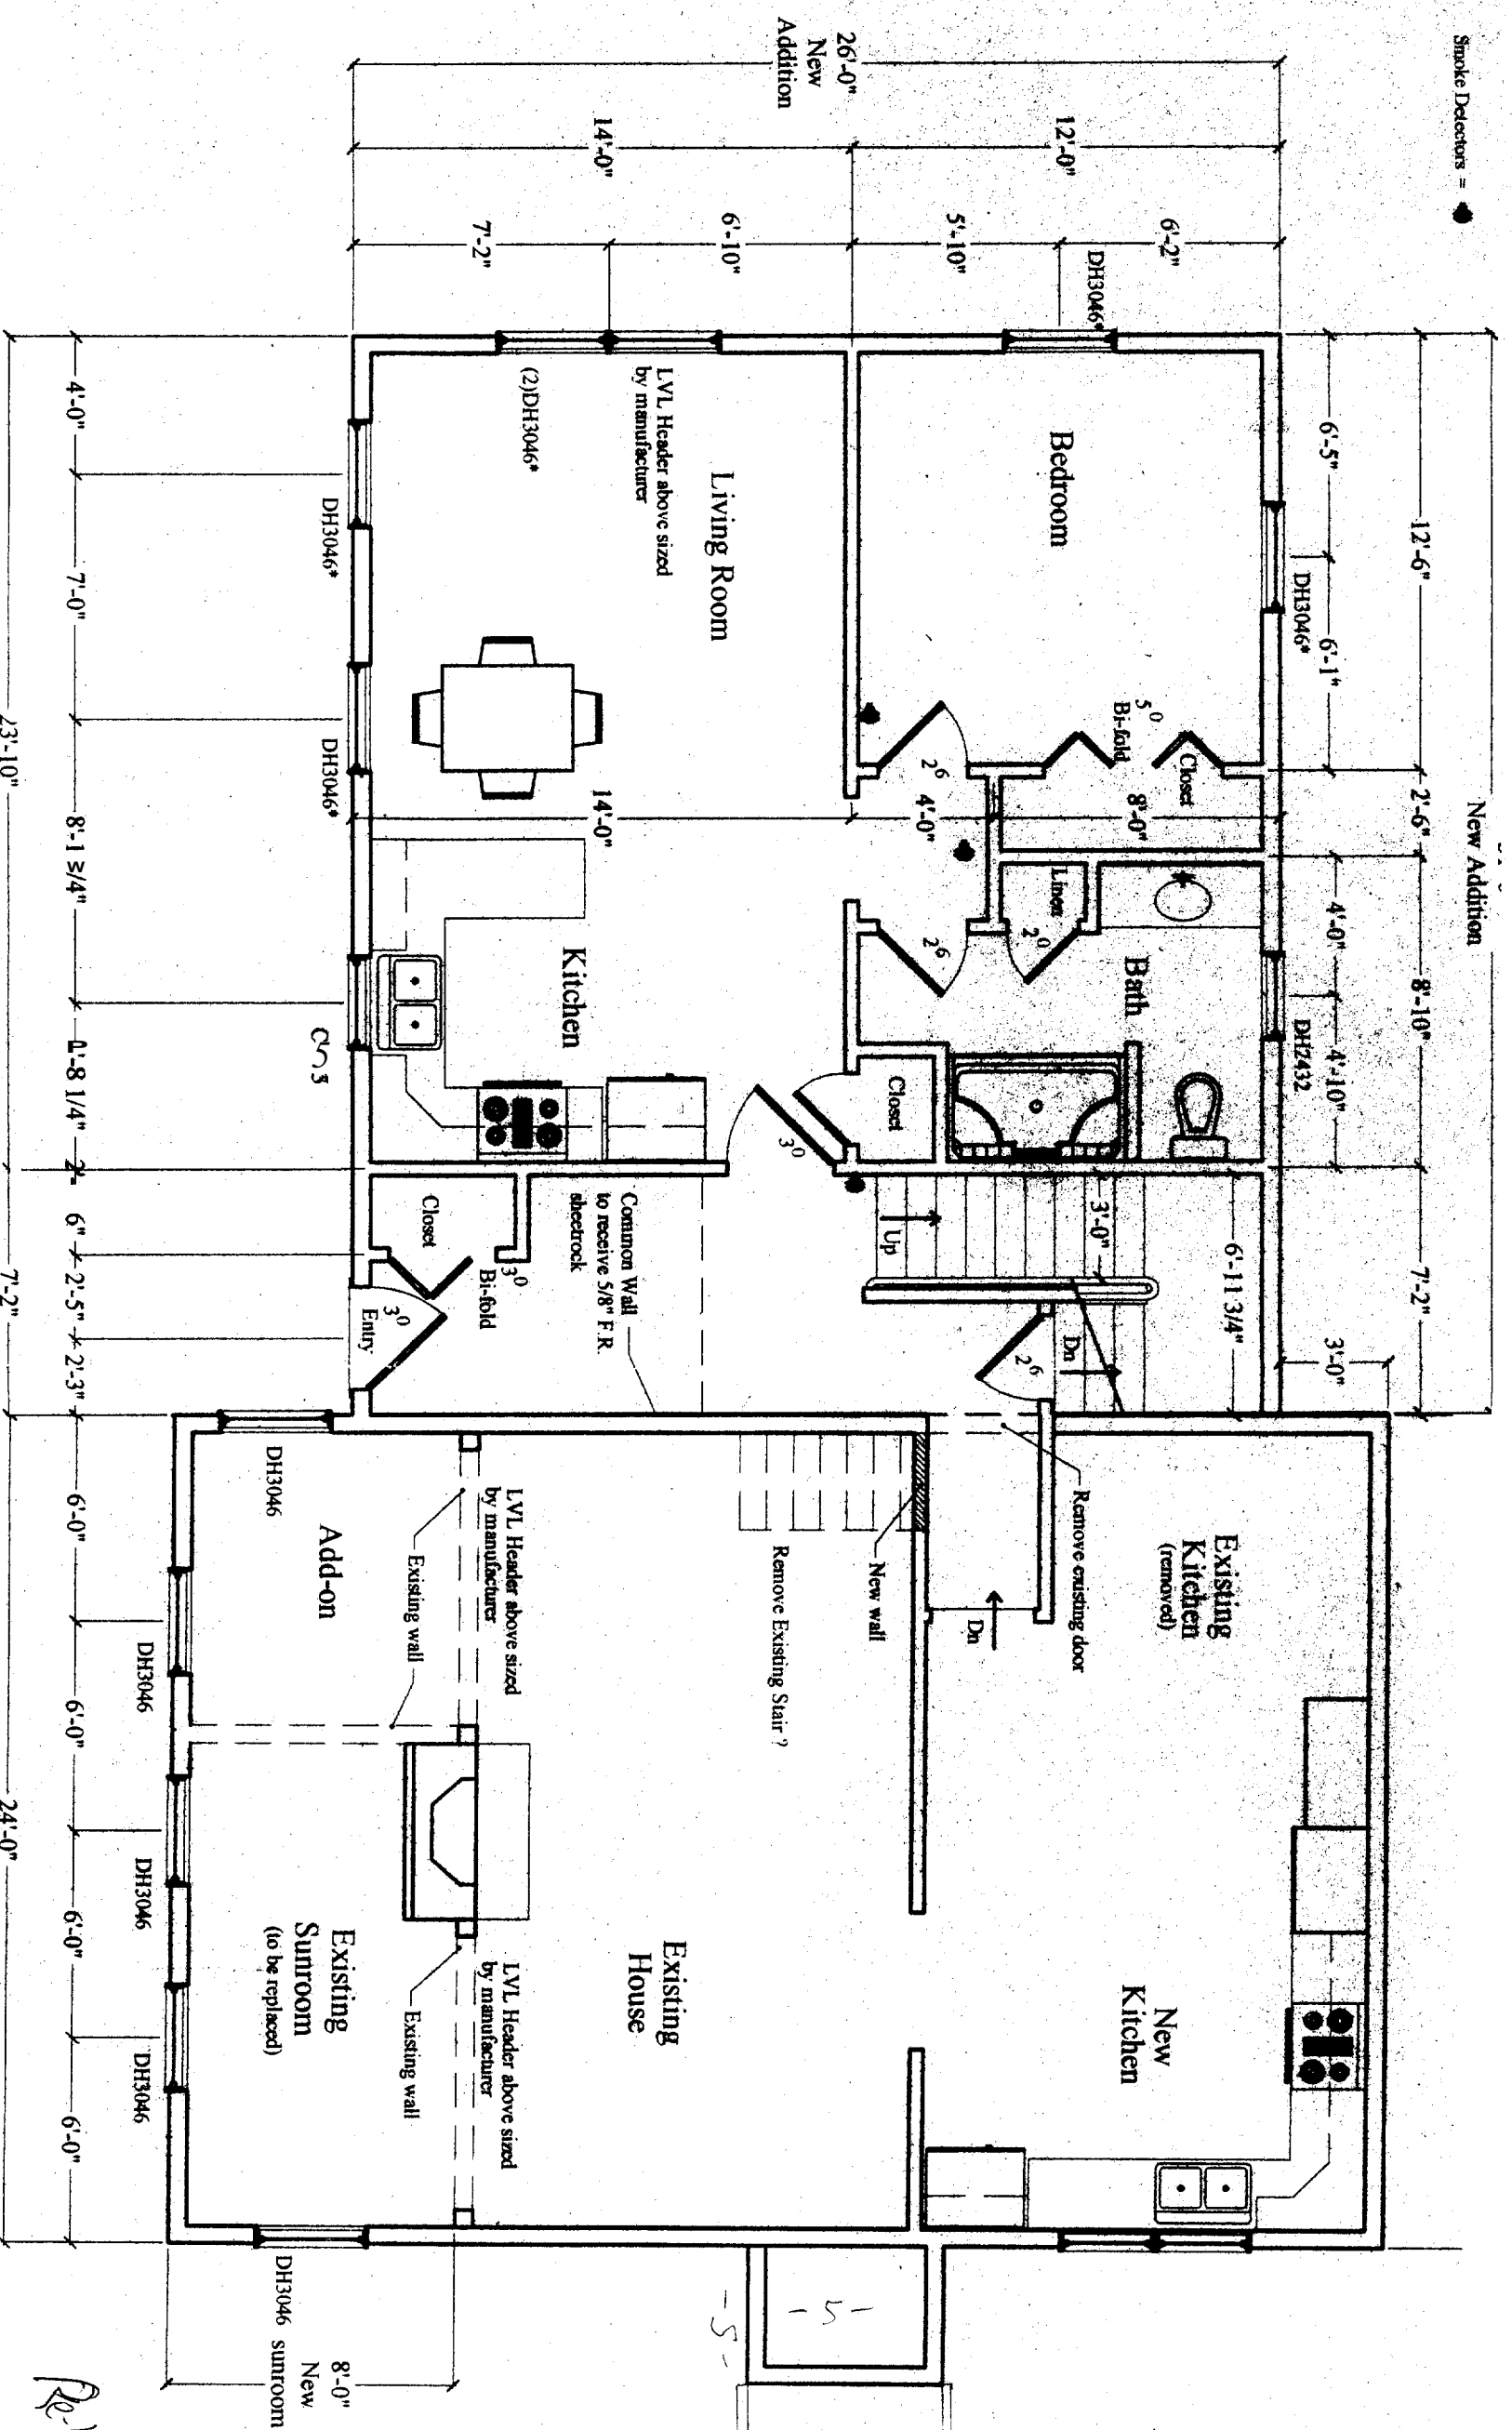

1 First Floor Plan  
1/4" = 1'-0"

4/2 1/2 garage at  
back of house

Re-build in exact  
See. 14-385

per Nancy V.  
5/10/05

34" min. H.H.  
w/ graspable  
handrail

