


Dead ATTIC SPACE

EXISTING TRUSS
SLOPE CEILING ABOVE LINE

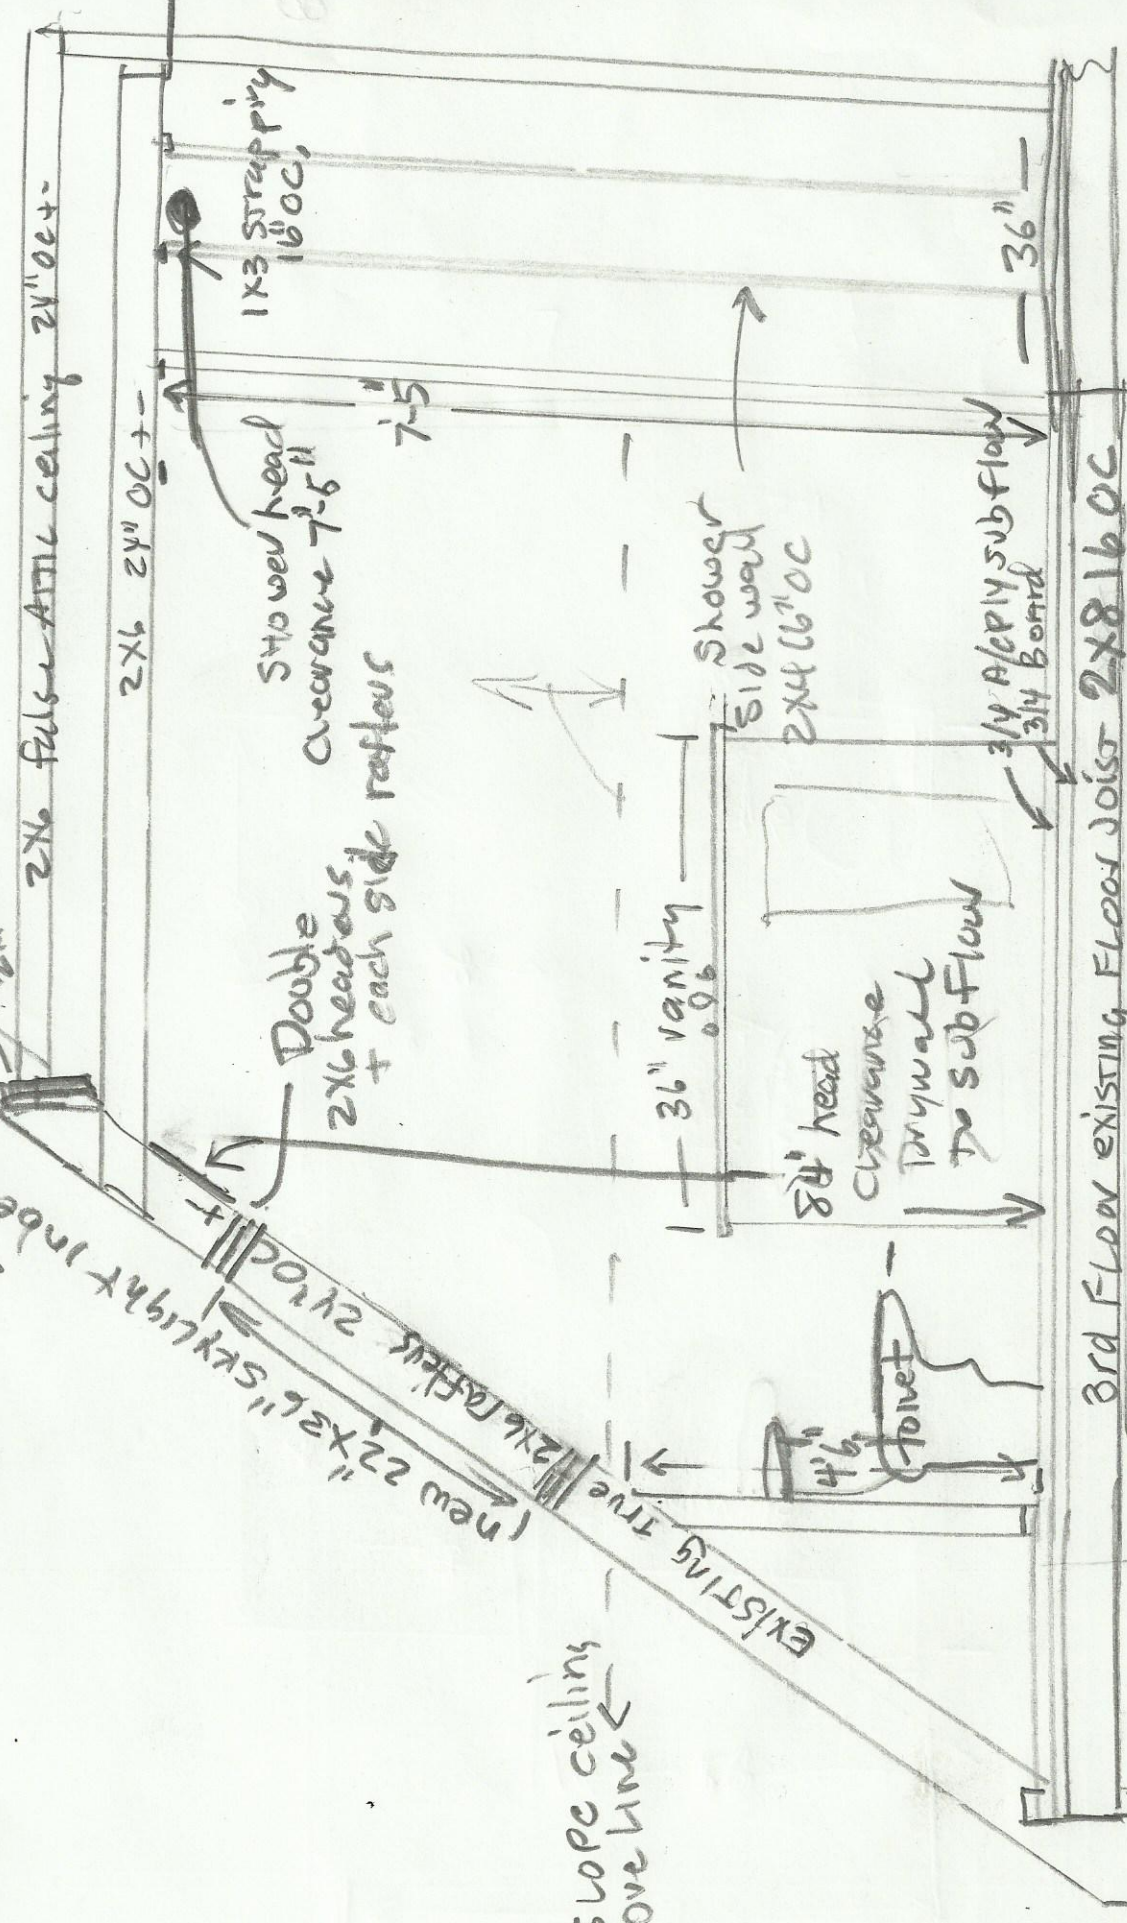

3rd Floor existing Floor Joist 2x8 16' OC

new Bathroom cross section side view